




平面图 縮尺 1/20

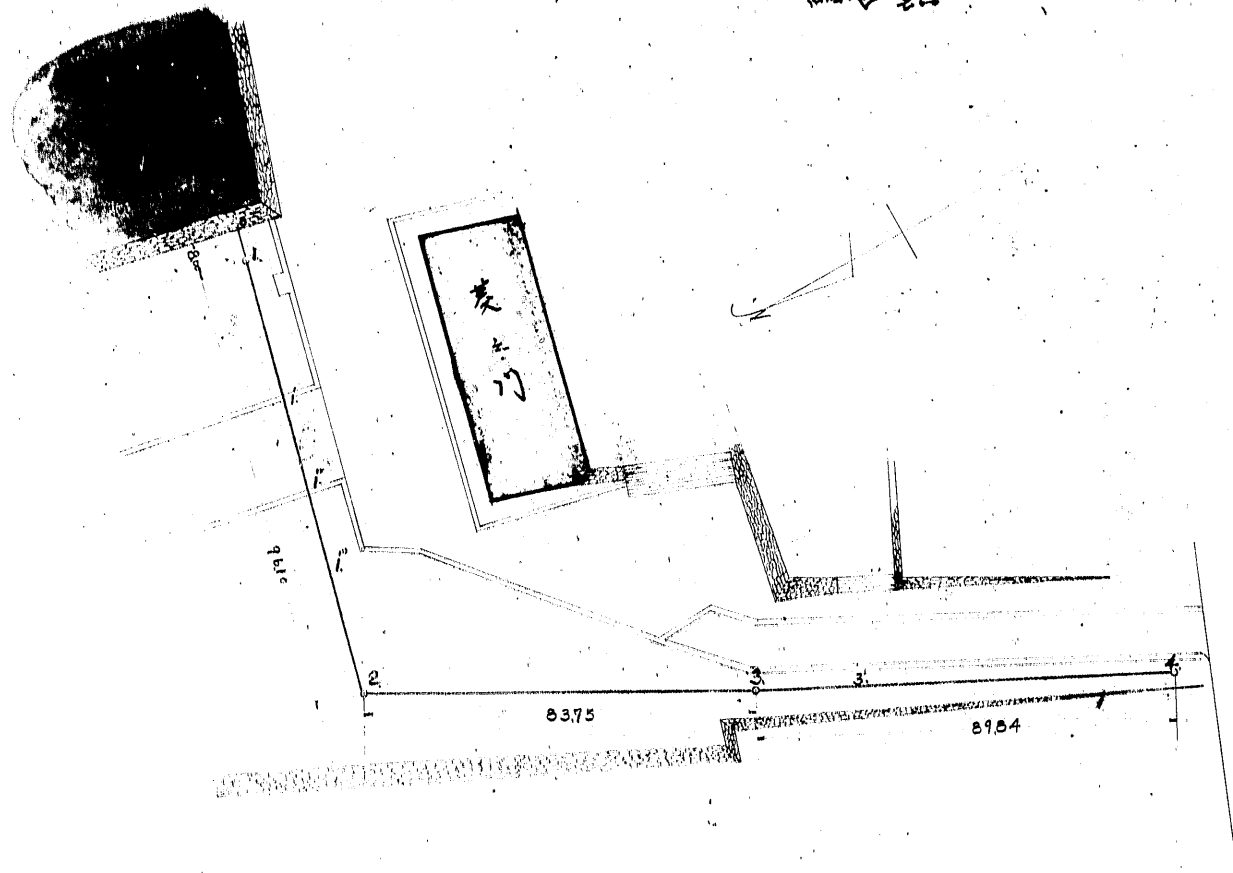


縦断面图 1/20

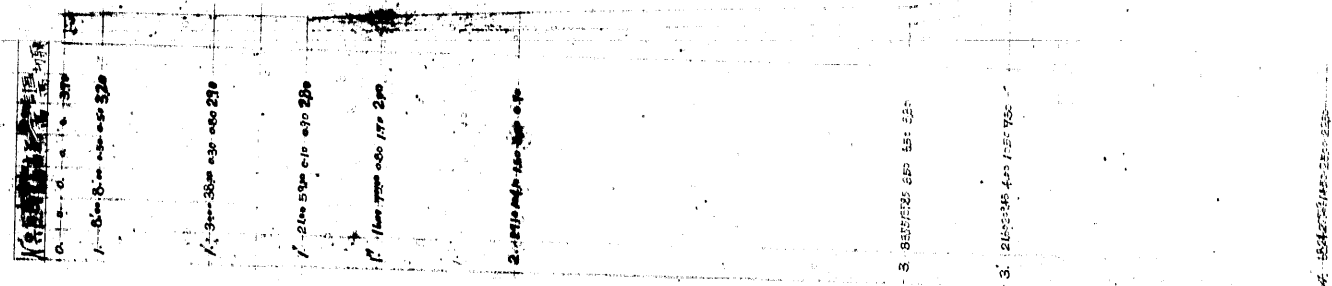

断面图

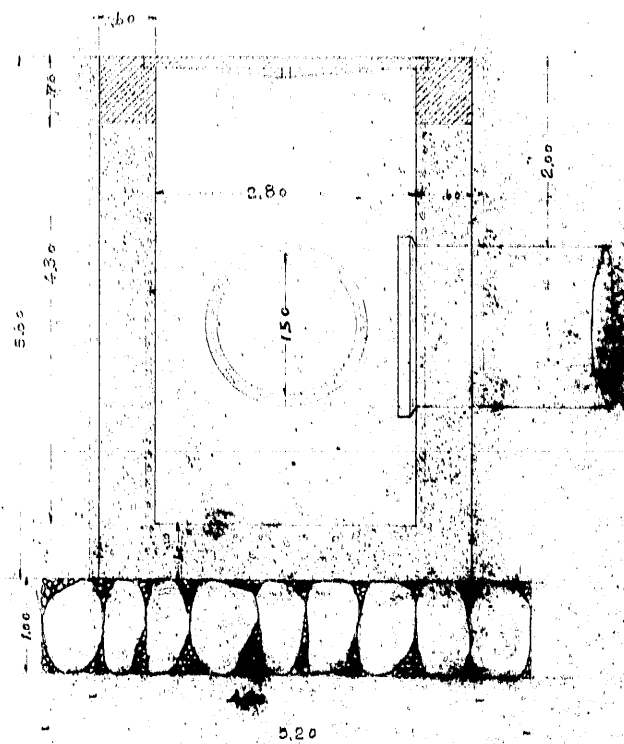


平面图

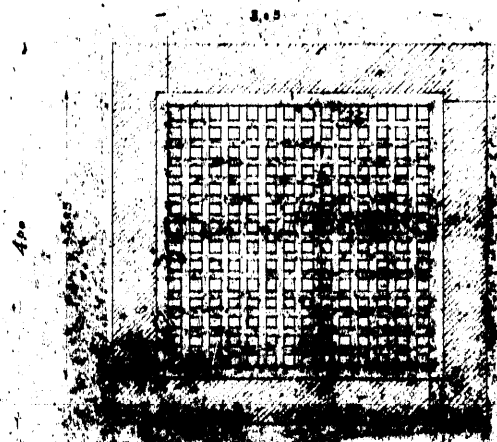

縁石



平面图 1/10

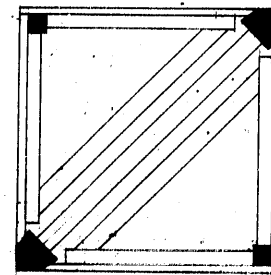

(40-1)

No 643-2