





凡 例

道路境界線
 道路後退線 (協定線)
 道路中心線
 除去部分
 断面図
 下水暗渠
 敷地境界線
 申請部分


平 面 圖 S=1:200

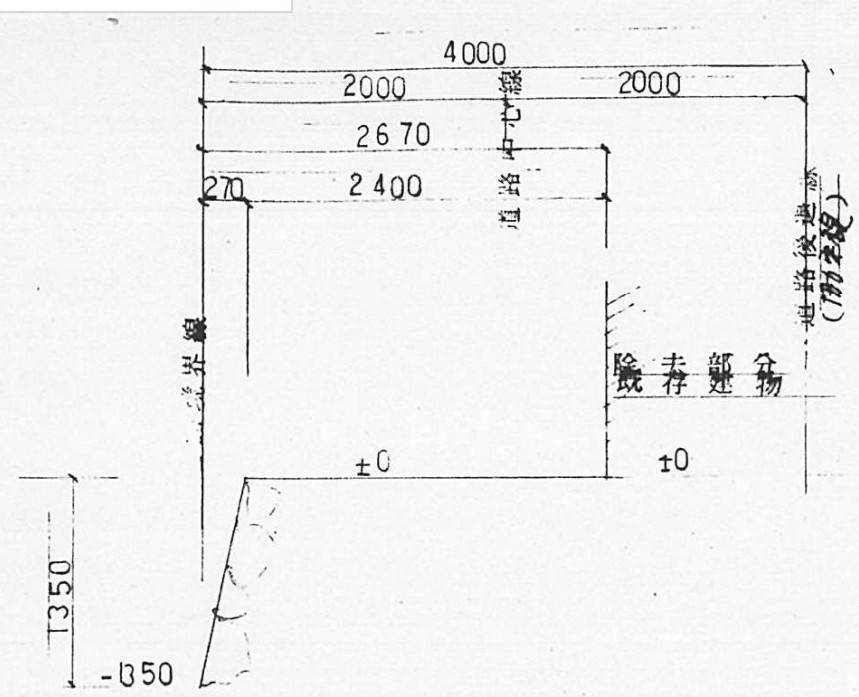


A-A 断面图 S=1:50

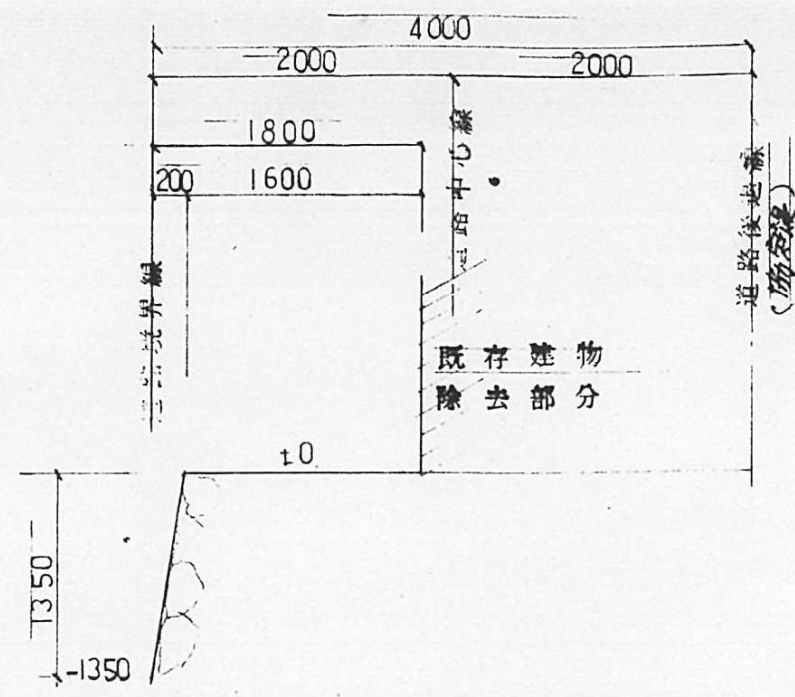


B-B 断面图 S=1:50

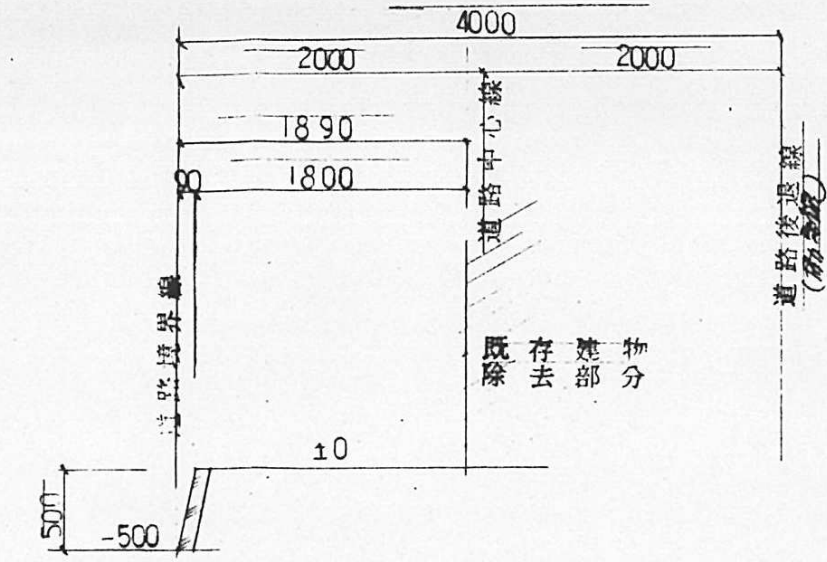


C-C 断面图 S=1:50

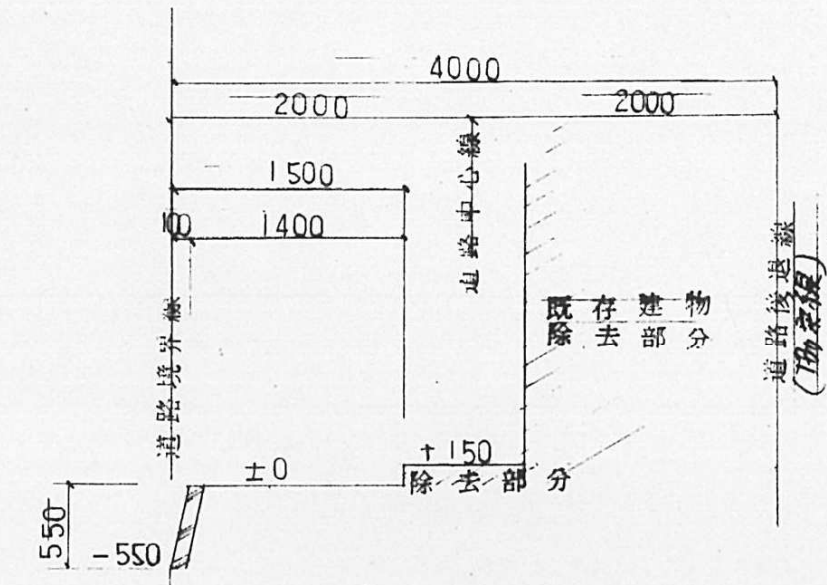


D-D 断面图 S=1:50

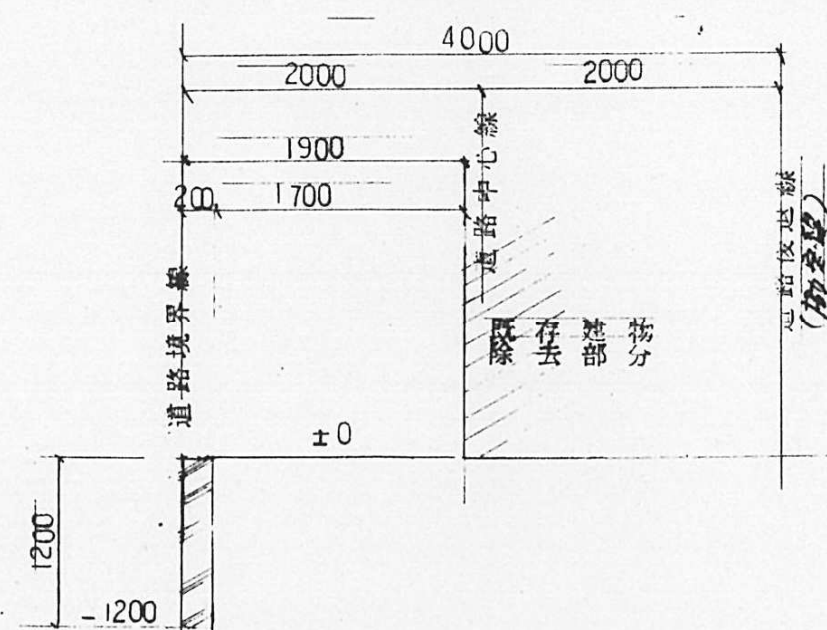

E-E 断面图 S=1:50

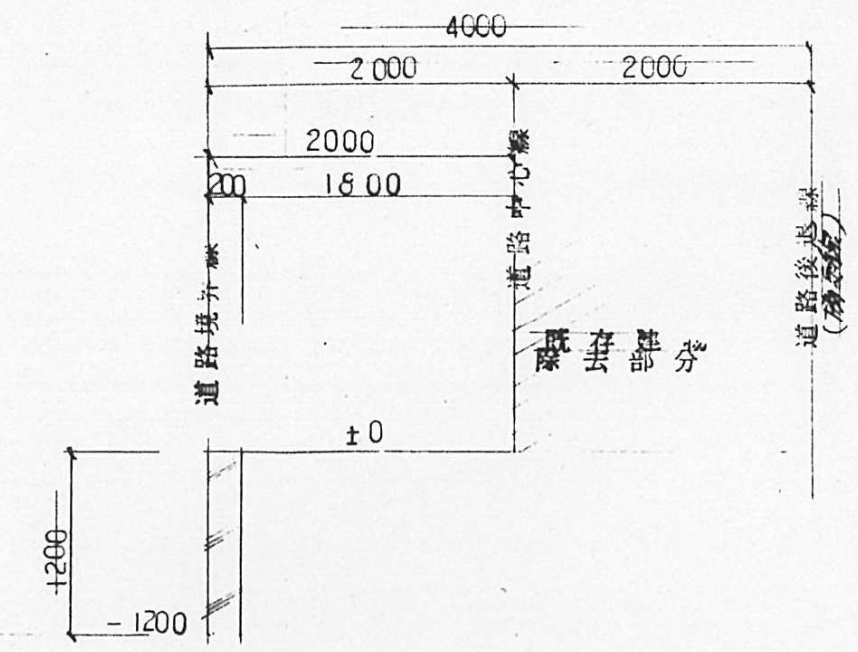


F-F 断面图 S=1:50



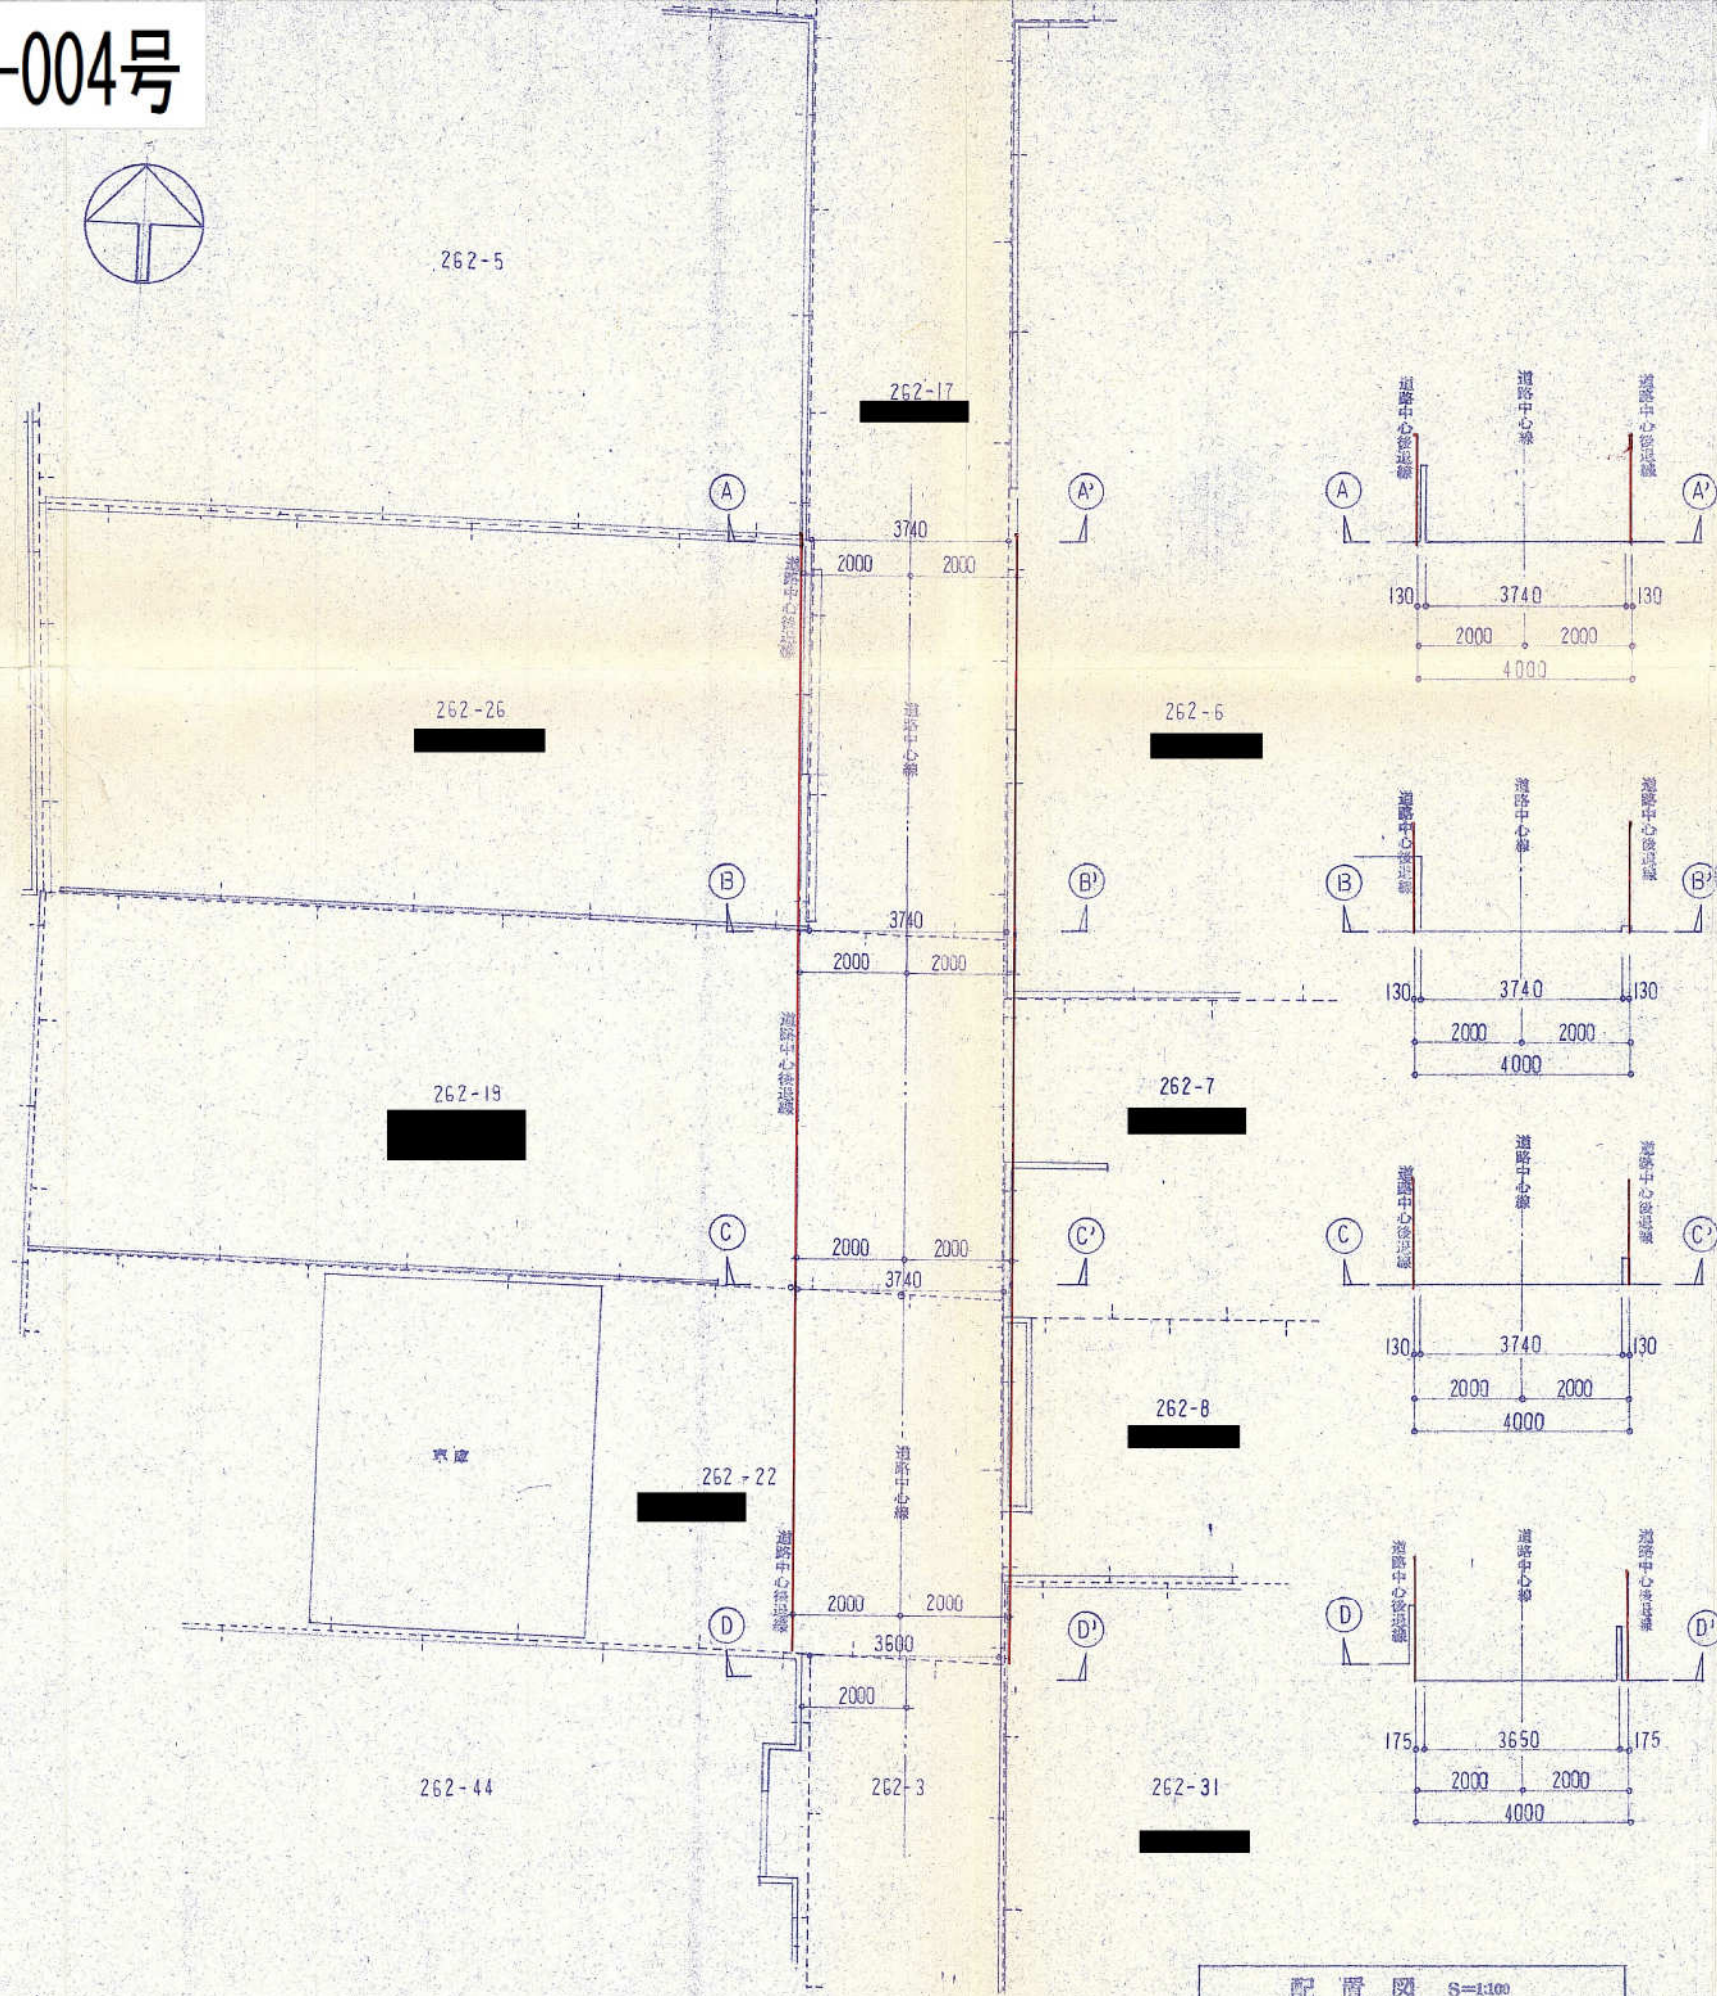


配置図 S=1:100


字 限 圖

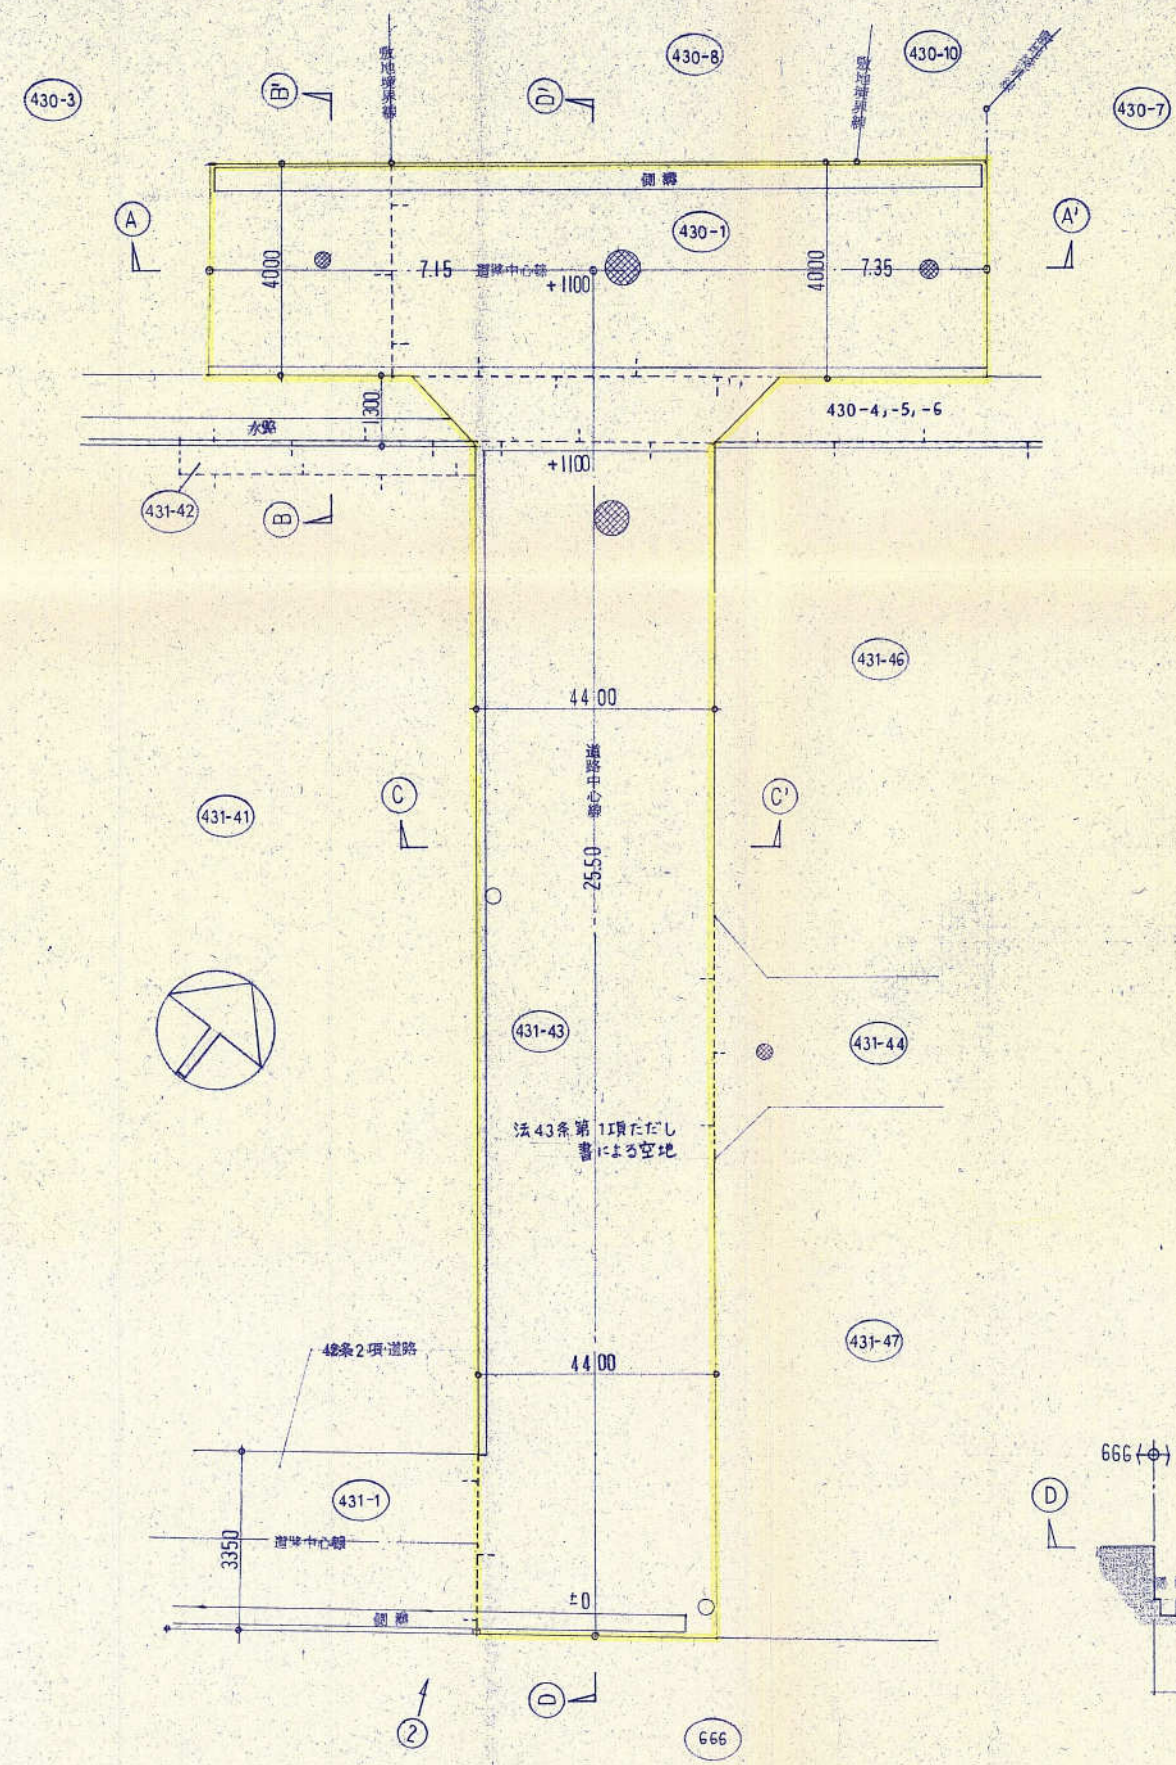


平面図 S=1:300

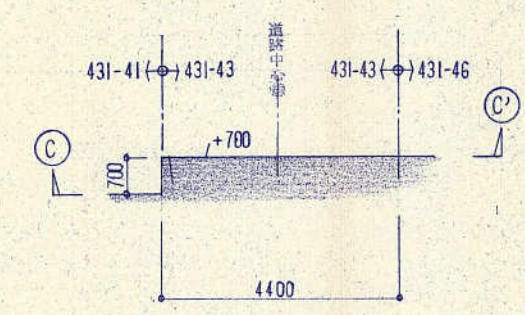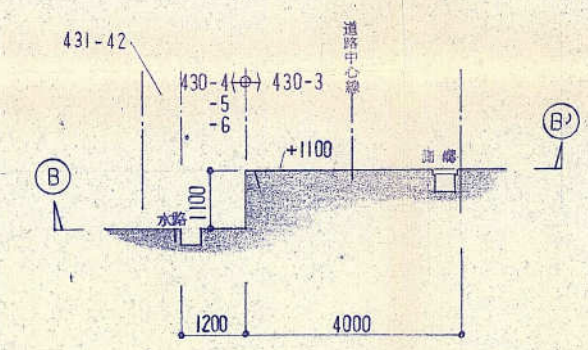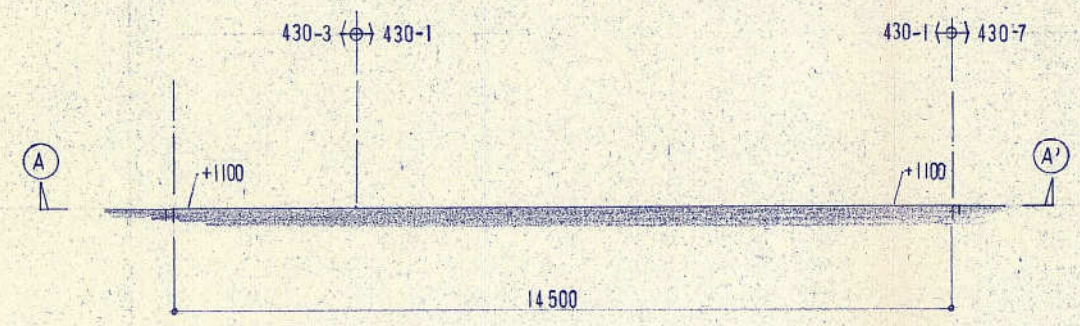

道路の延長 $25.50 + 7.15 + 7.35 = 40.00\text{M}$



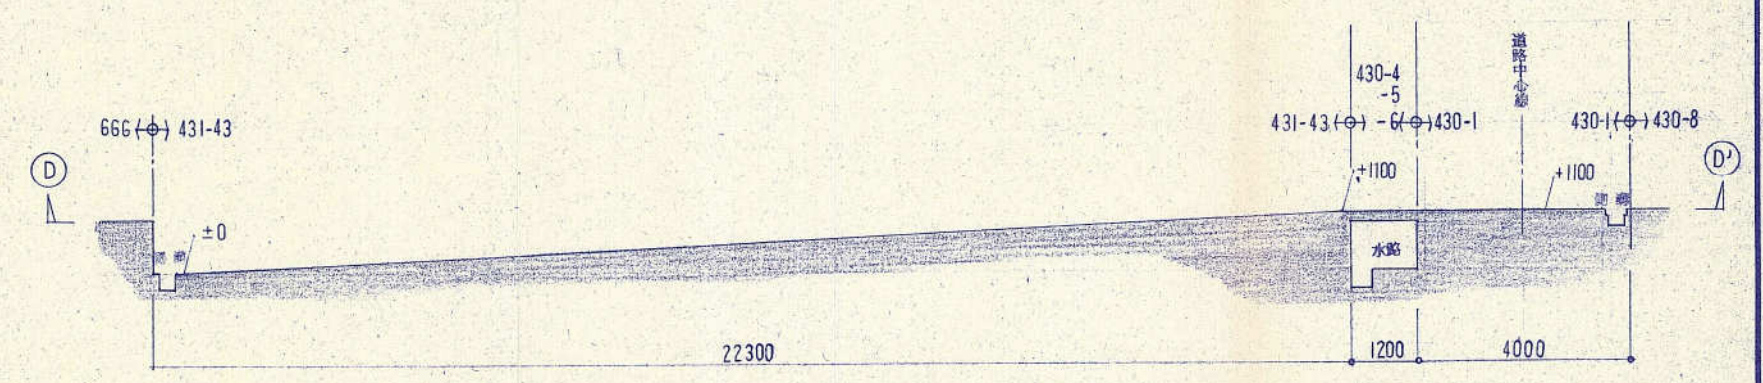


断面図 S=1:100

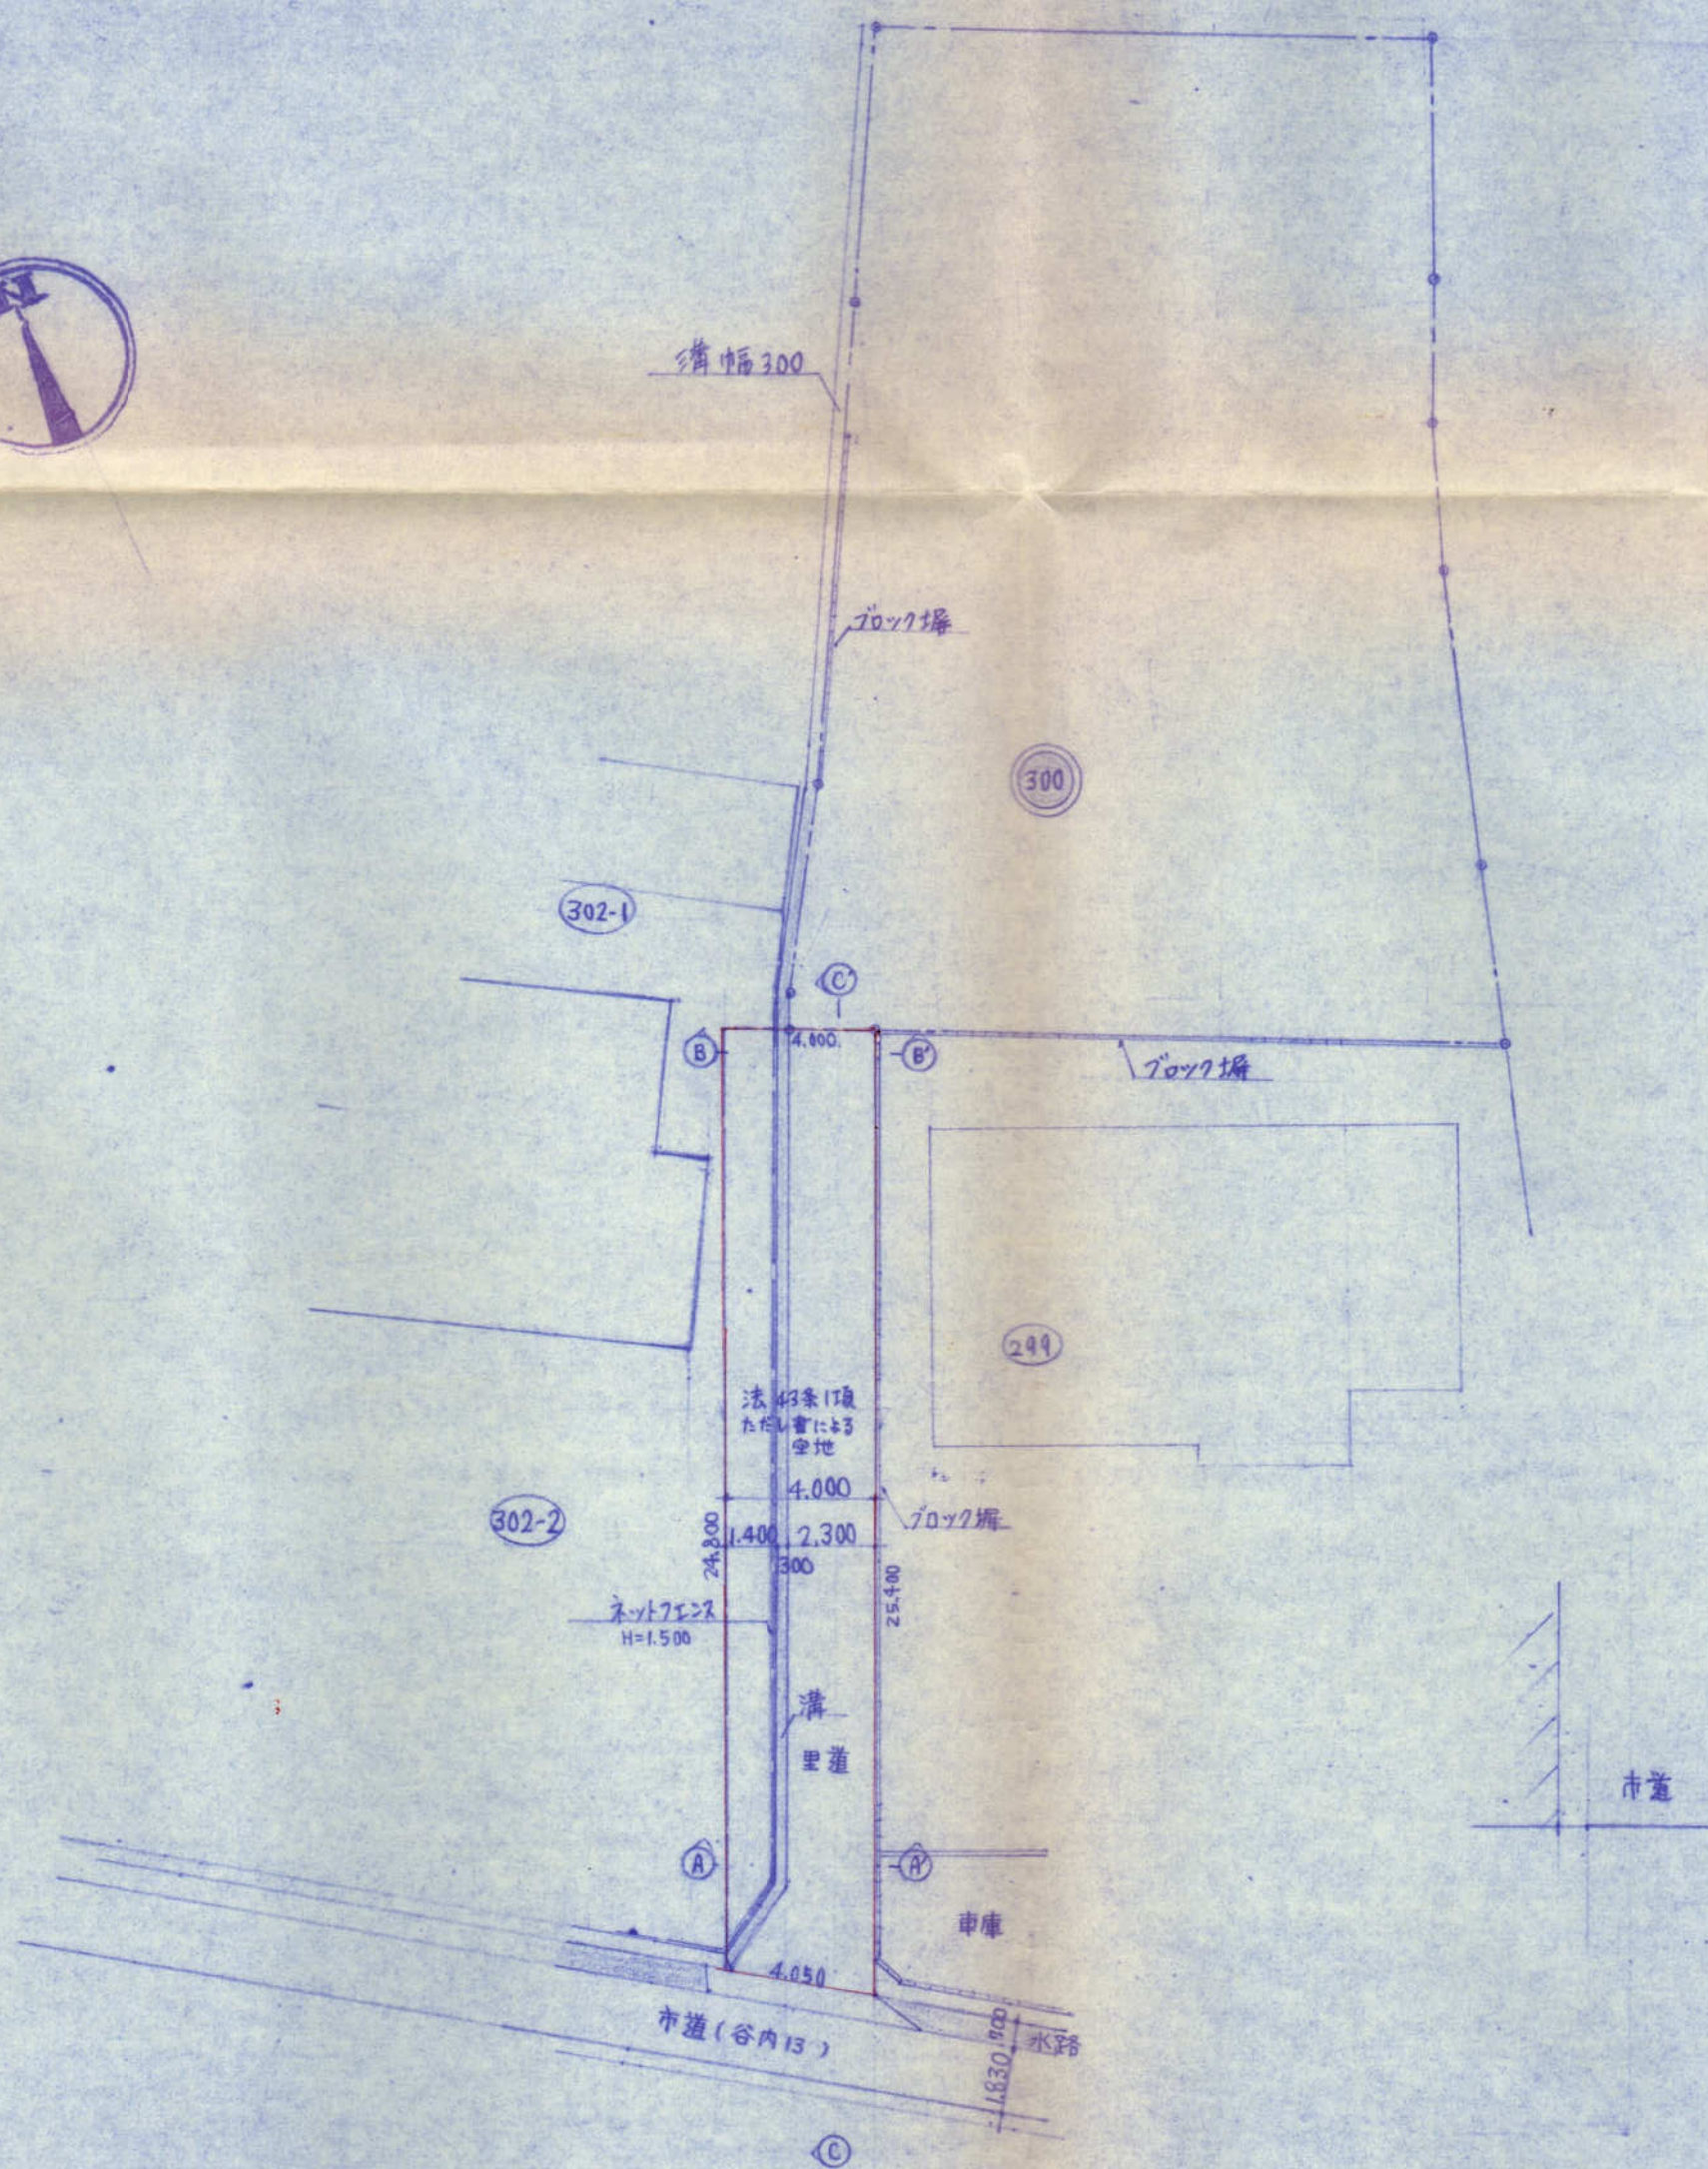

現況配置図 $S=1/200$


----- 敷地境界

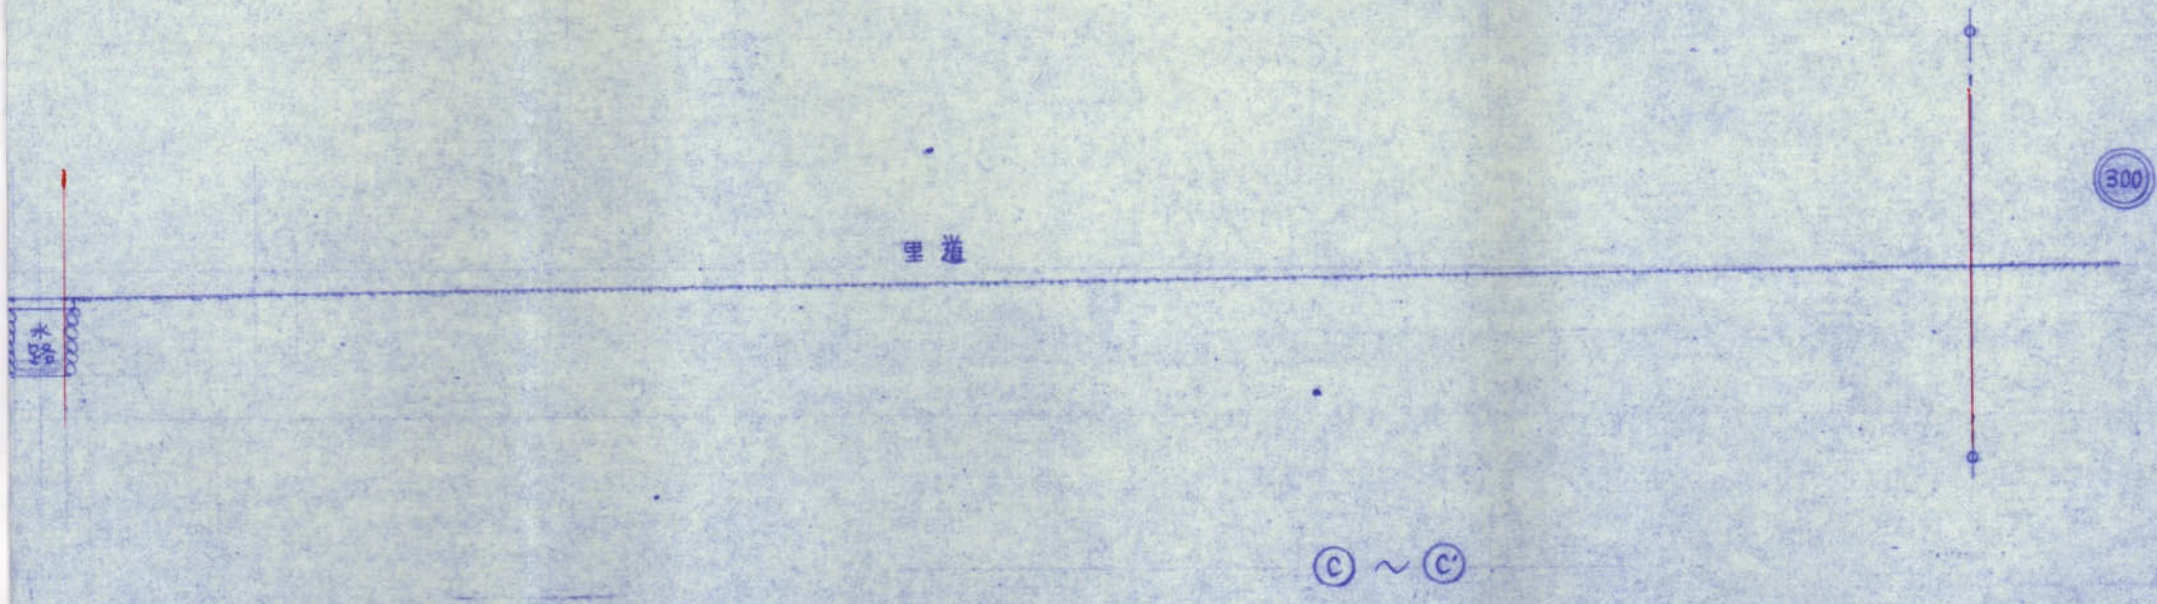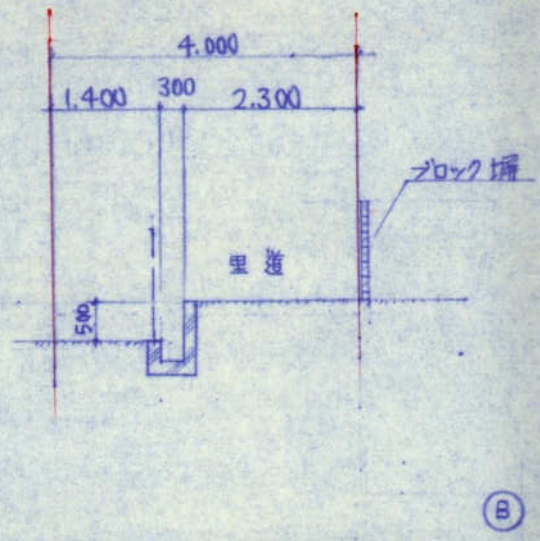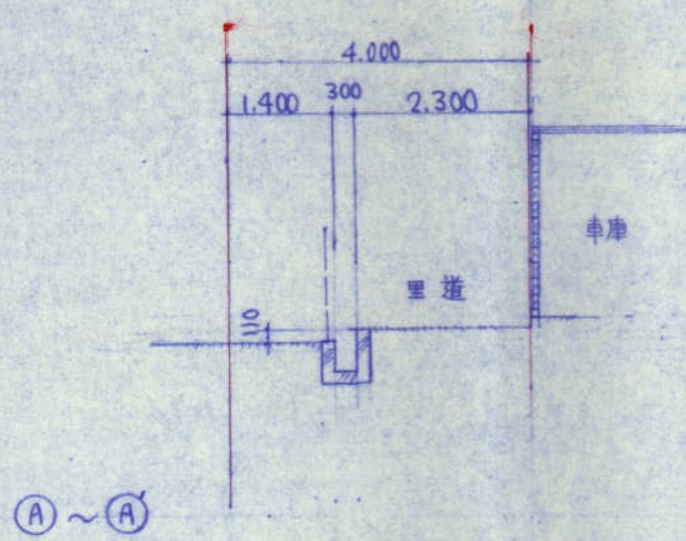

断面図 S=1/100




境界協定図
S=1:250

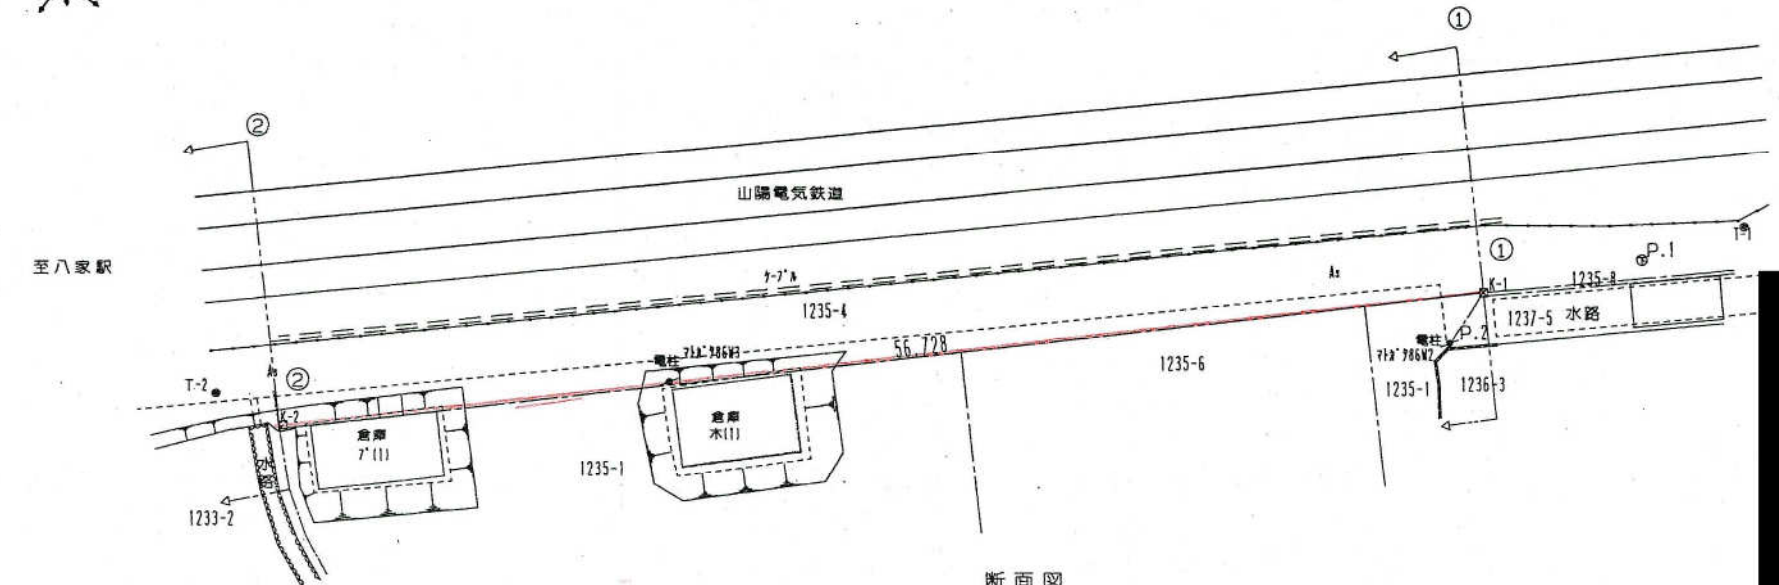


至的形駅


K-1 拡大図
S=1:100

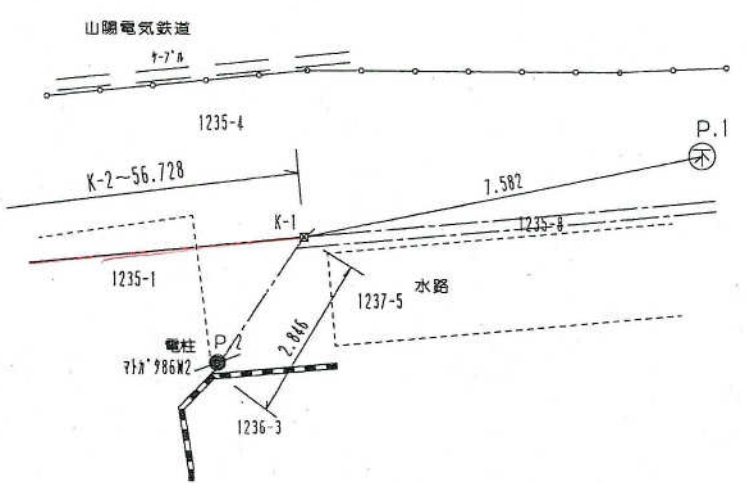


断面図
S=1:100
1-1

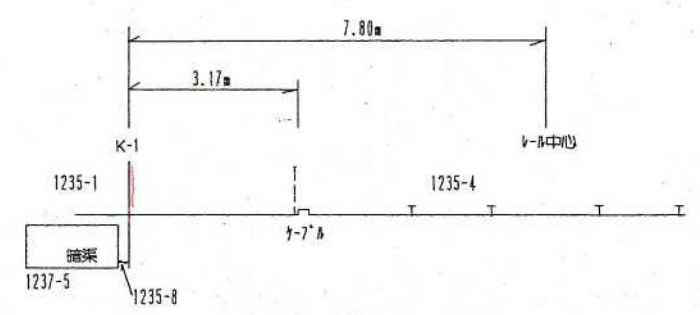


2-2

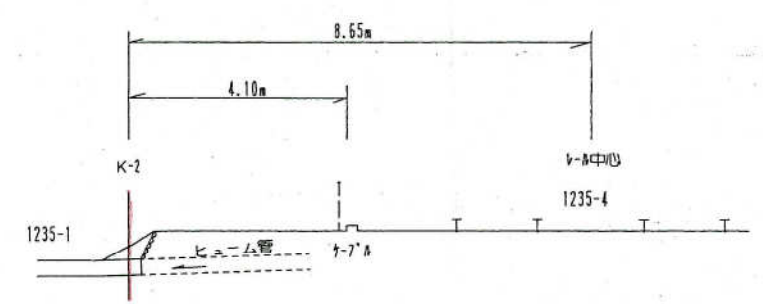

K-2 拡大図
S=1:100

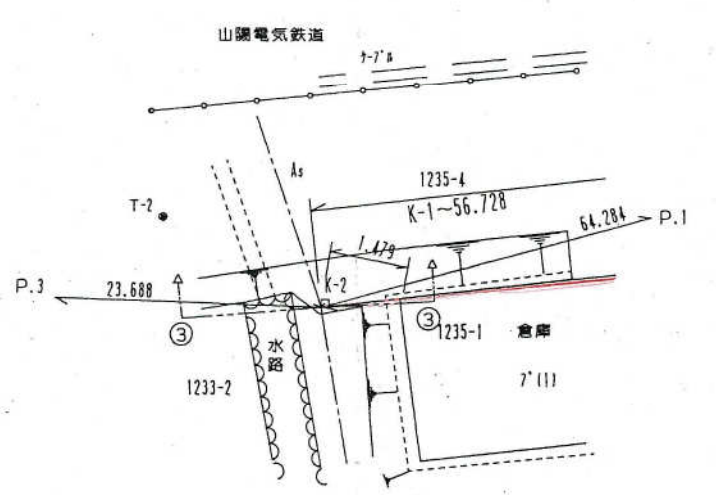

3-3

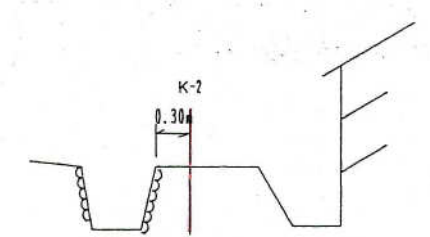

境界の主旨


境界協定は、建築基準法第43条道路協定の為に行う、境界協定である。
同法上には官民の境界協定は必要ではなく、当該敷地の所有者等によって
境界を協定するものである。


点 名	X座標	Y座標
K-1	507.808	490.177
K-2	548.655	450.812
T-1	500.000	500.000
T-2	552.035	450.332

引照点	境界点	距 離
P.1	K-1	7.582
P.2	K-1	2.846
P.3	K-2	23.688
P.1	K-2	64.284

境界点	境界線の種類
K-1	金属線
K-2	マツガタ杭(山電)


引 照 点	名 称	X 座 標	Y 座 標
P.1	マンホール中心	502.835	495.900
P.2	電柱(マツガタ86W2)	507.663	487.335
P.3	電柱(マツガタ86W4)	566.330	435.042

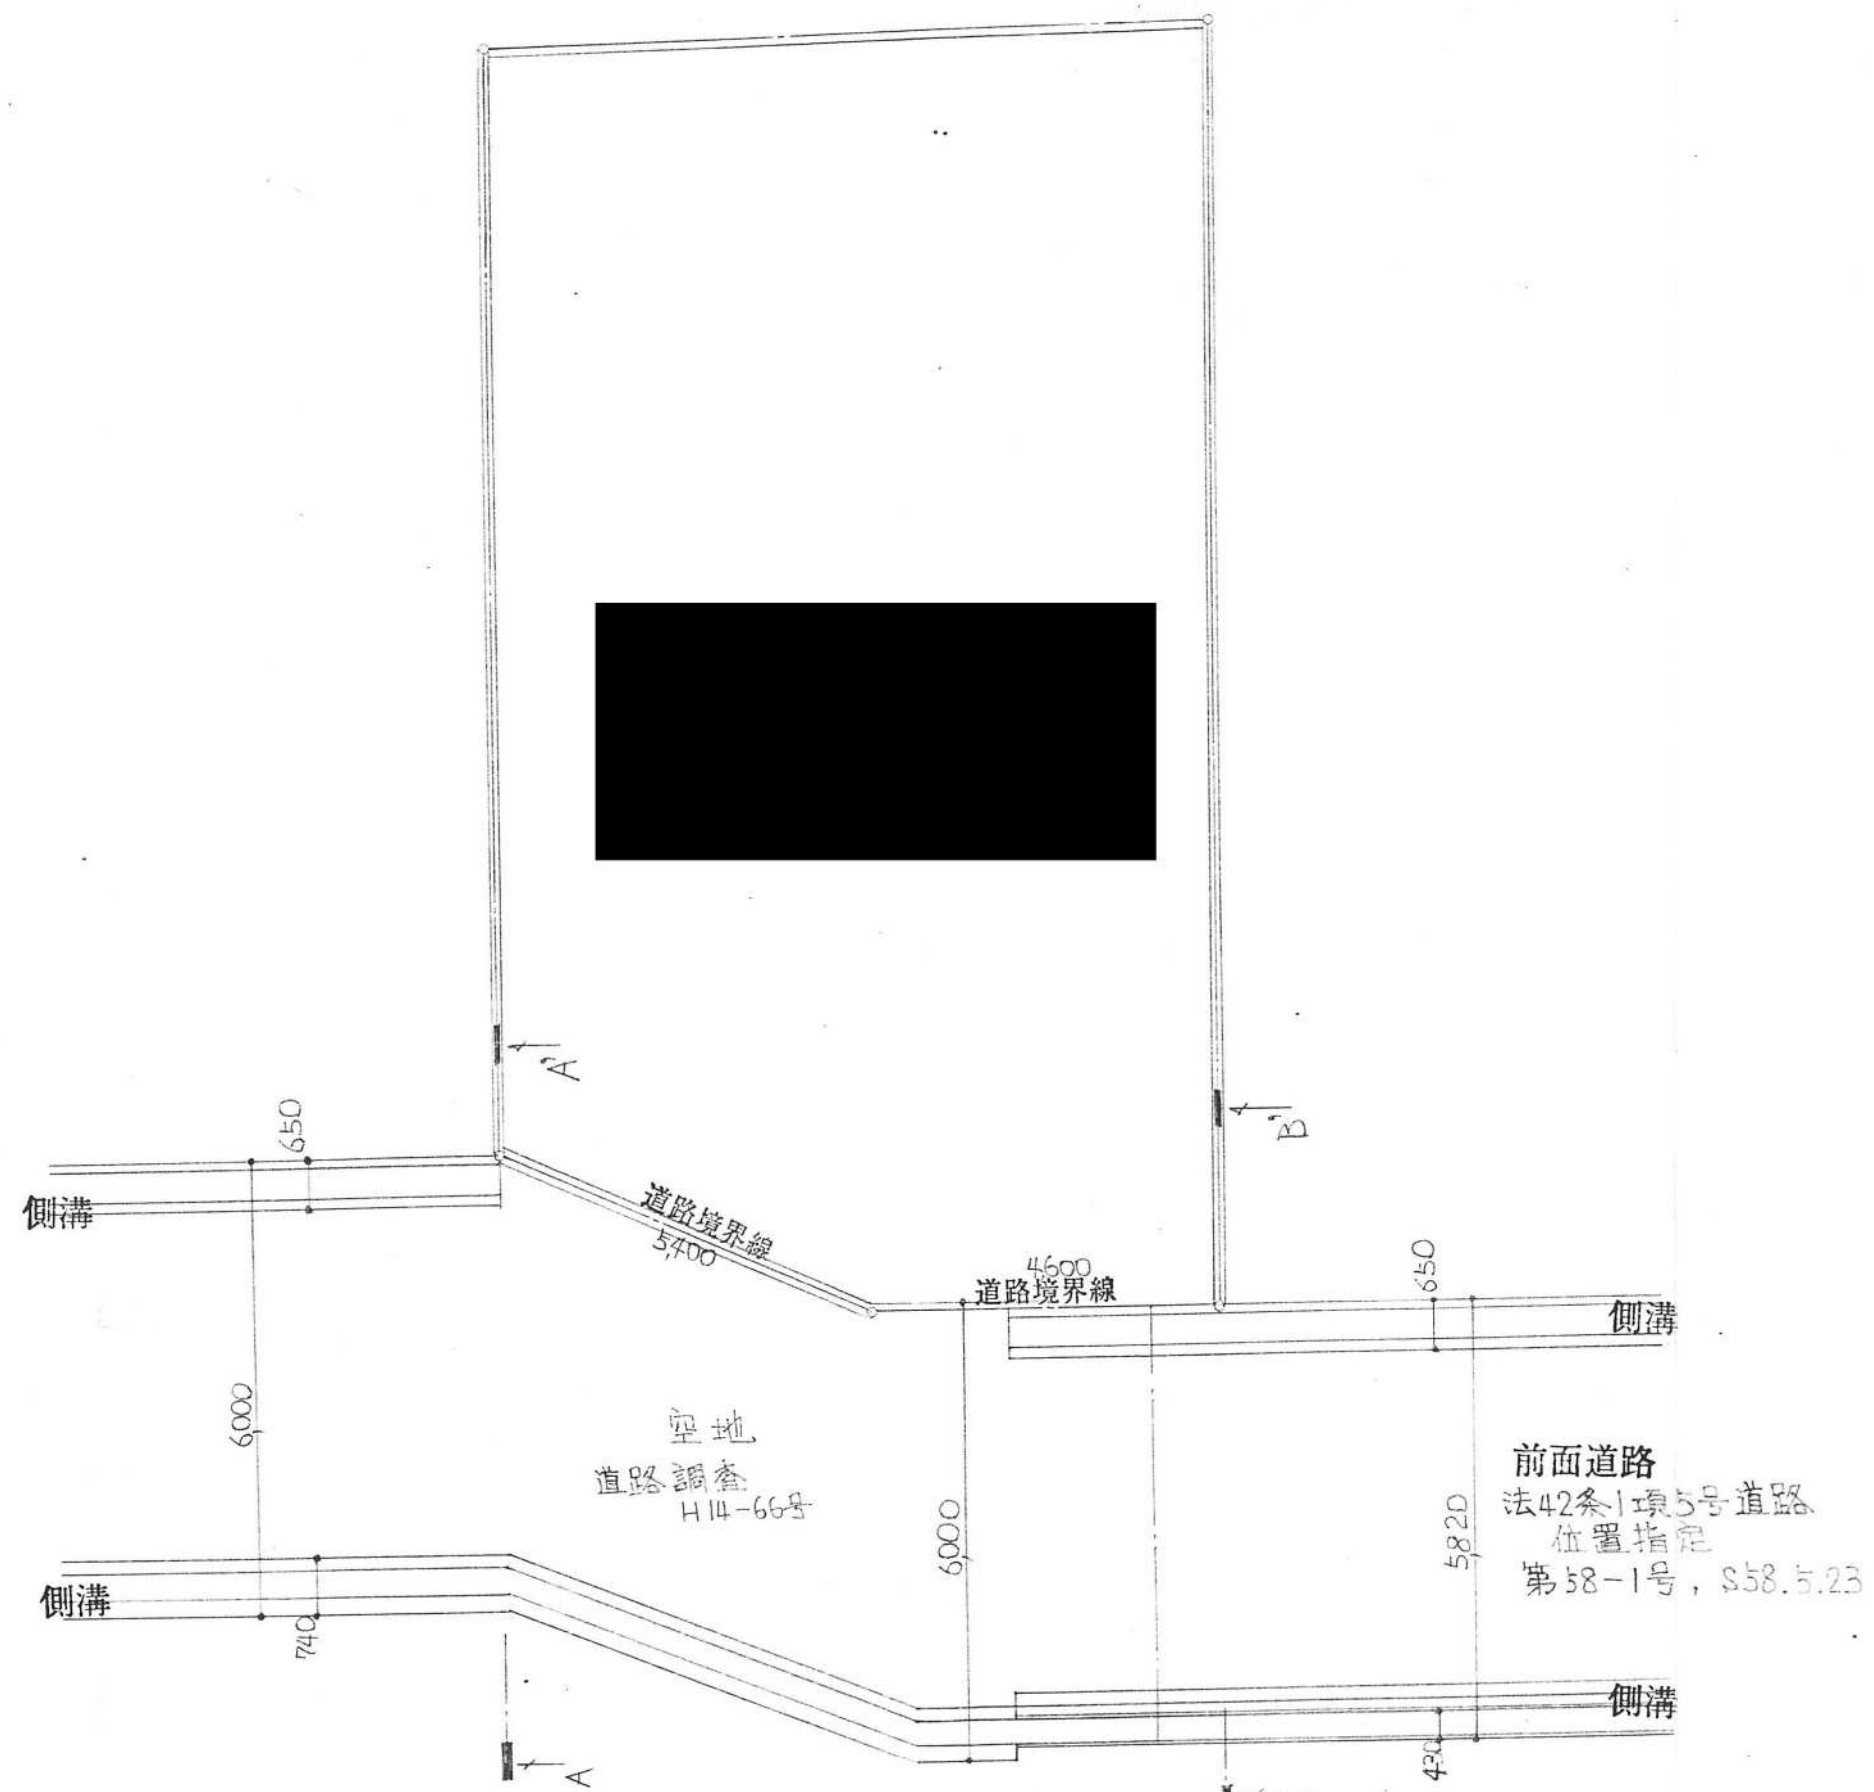

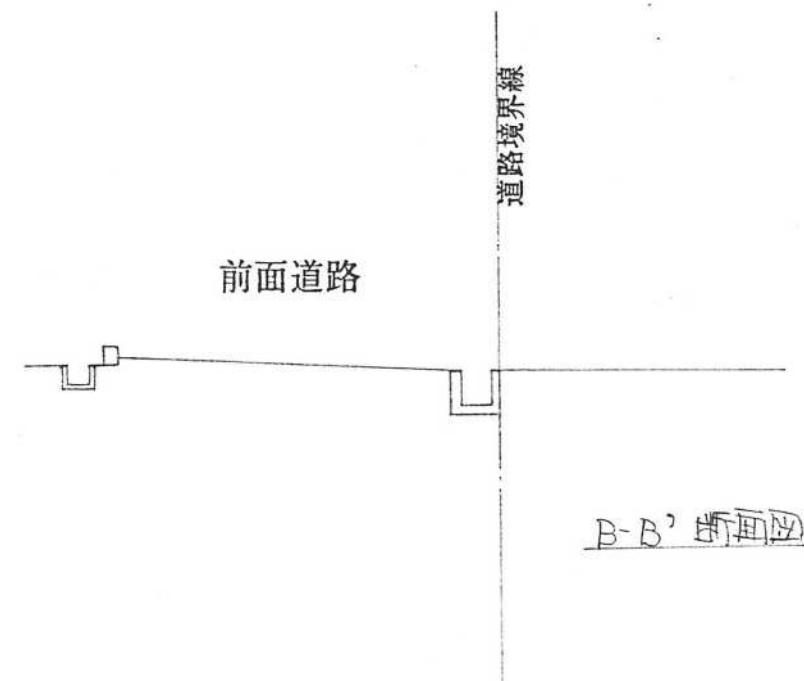




協定図面
S=1/200

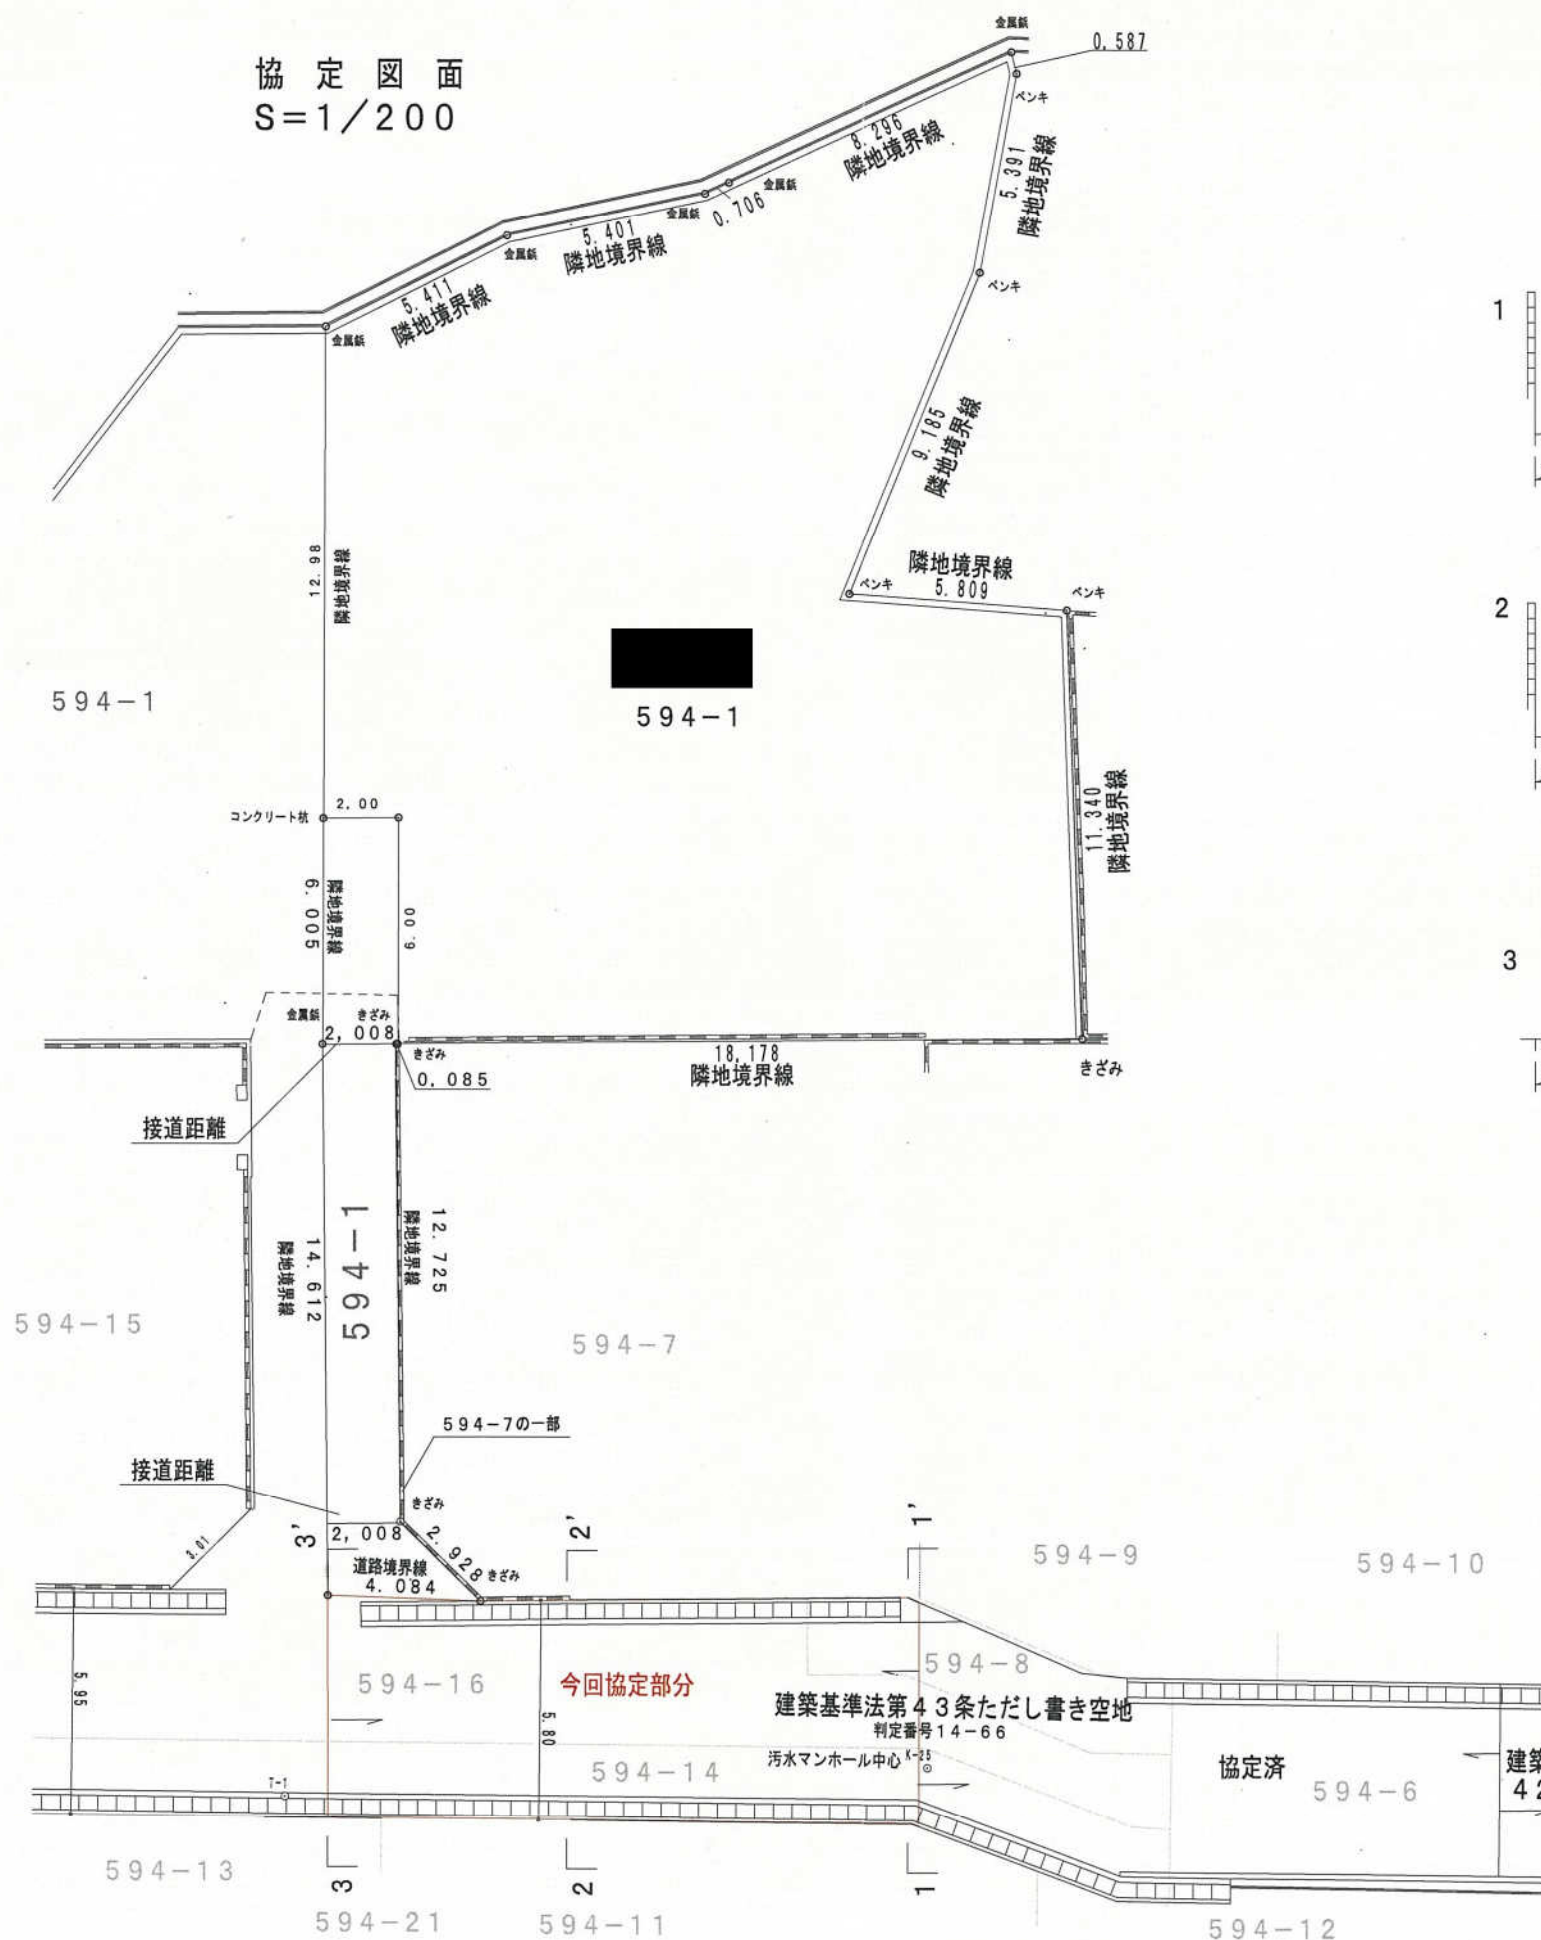


断面図
S=1/100

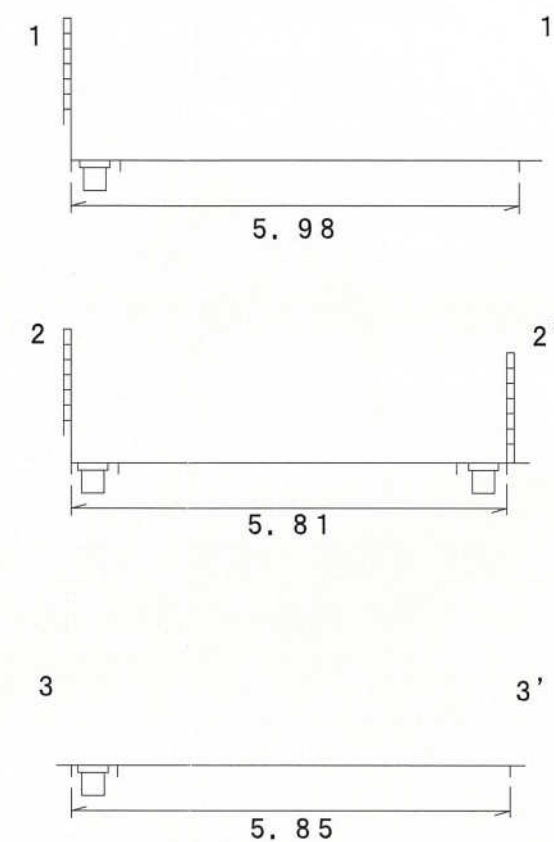


H14-081号

姫路 上郡線




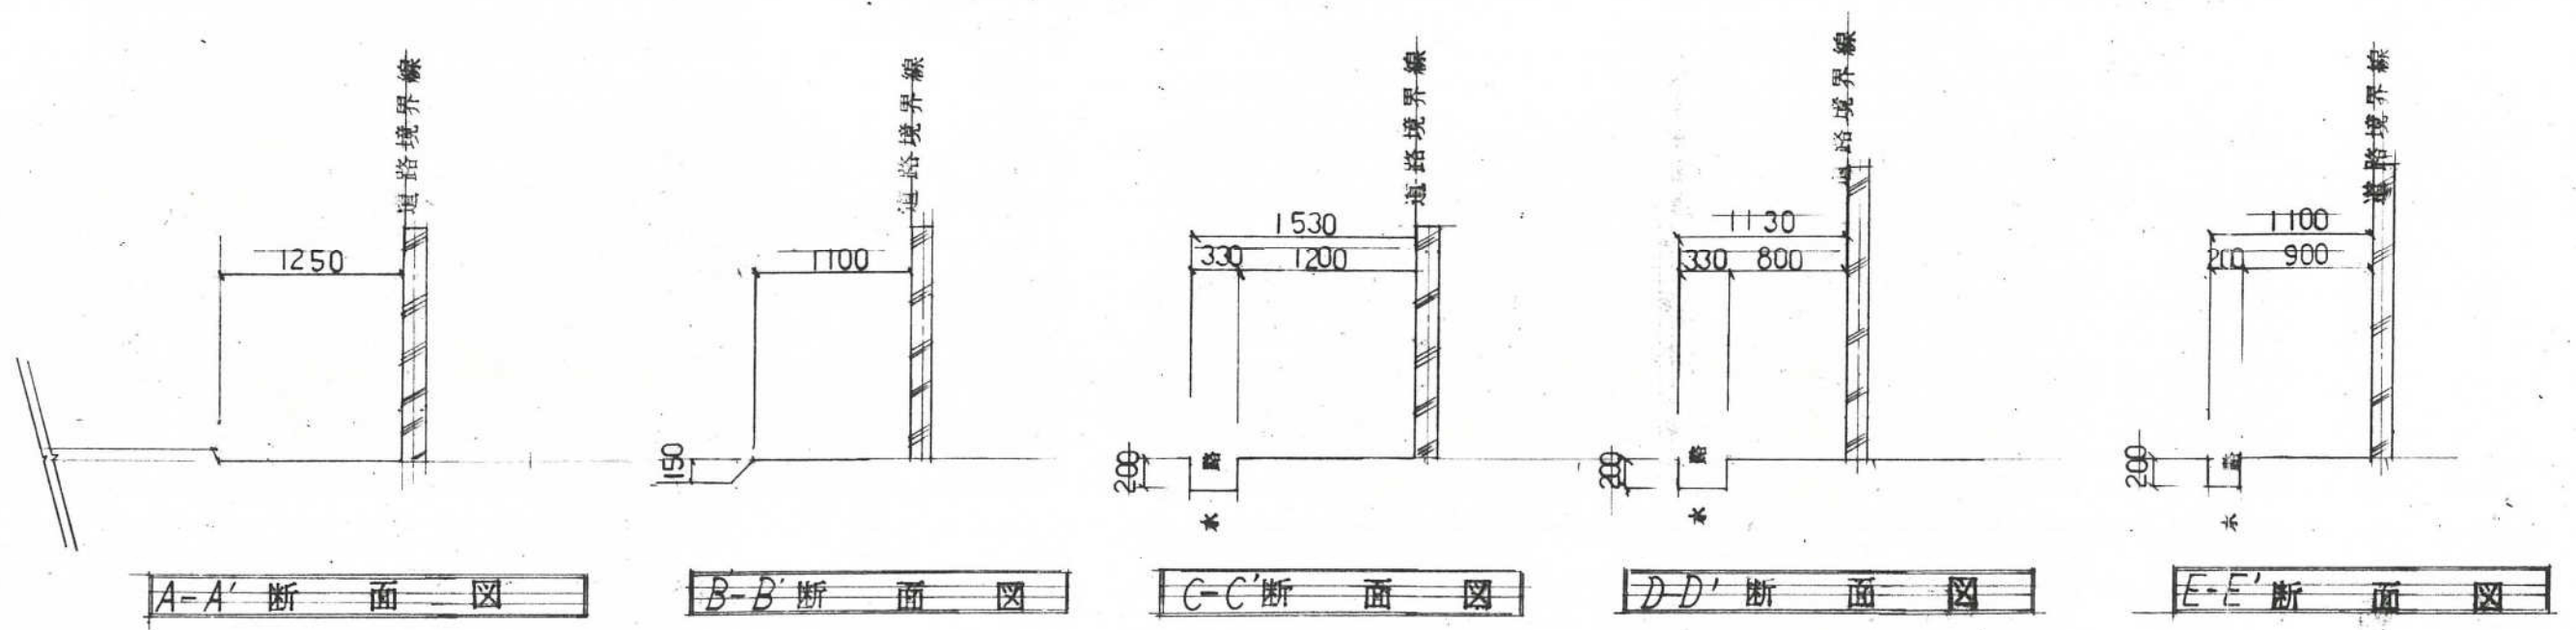


姬路市田田字三反長 73番 73-1番 里道 S=1:50

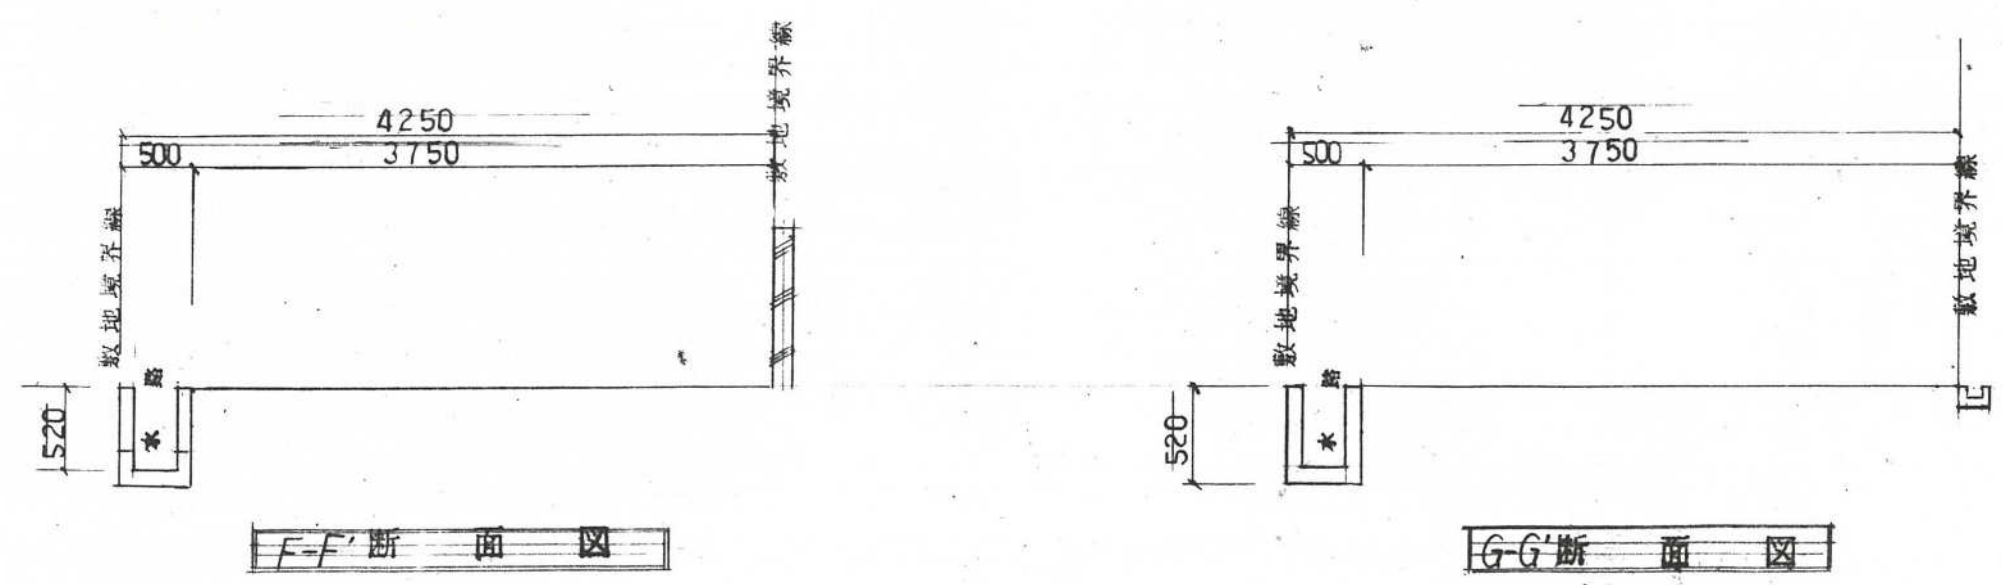

姬路市田田字三反長 73-7番 73-8番 73-10番 里道 S=1:50

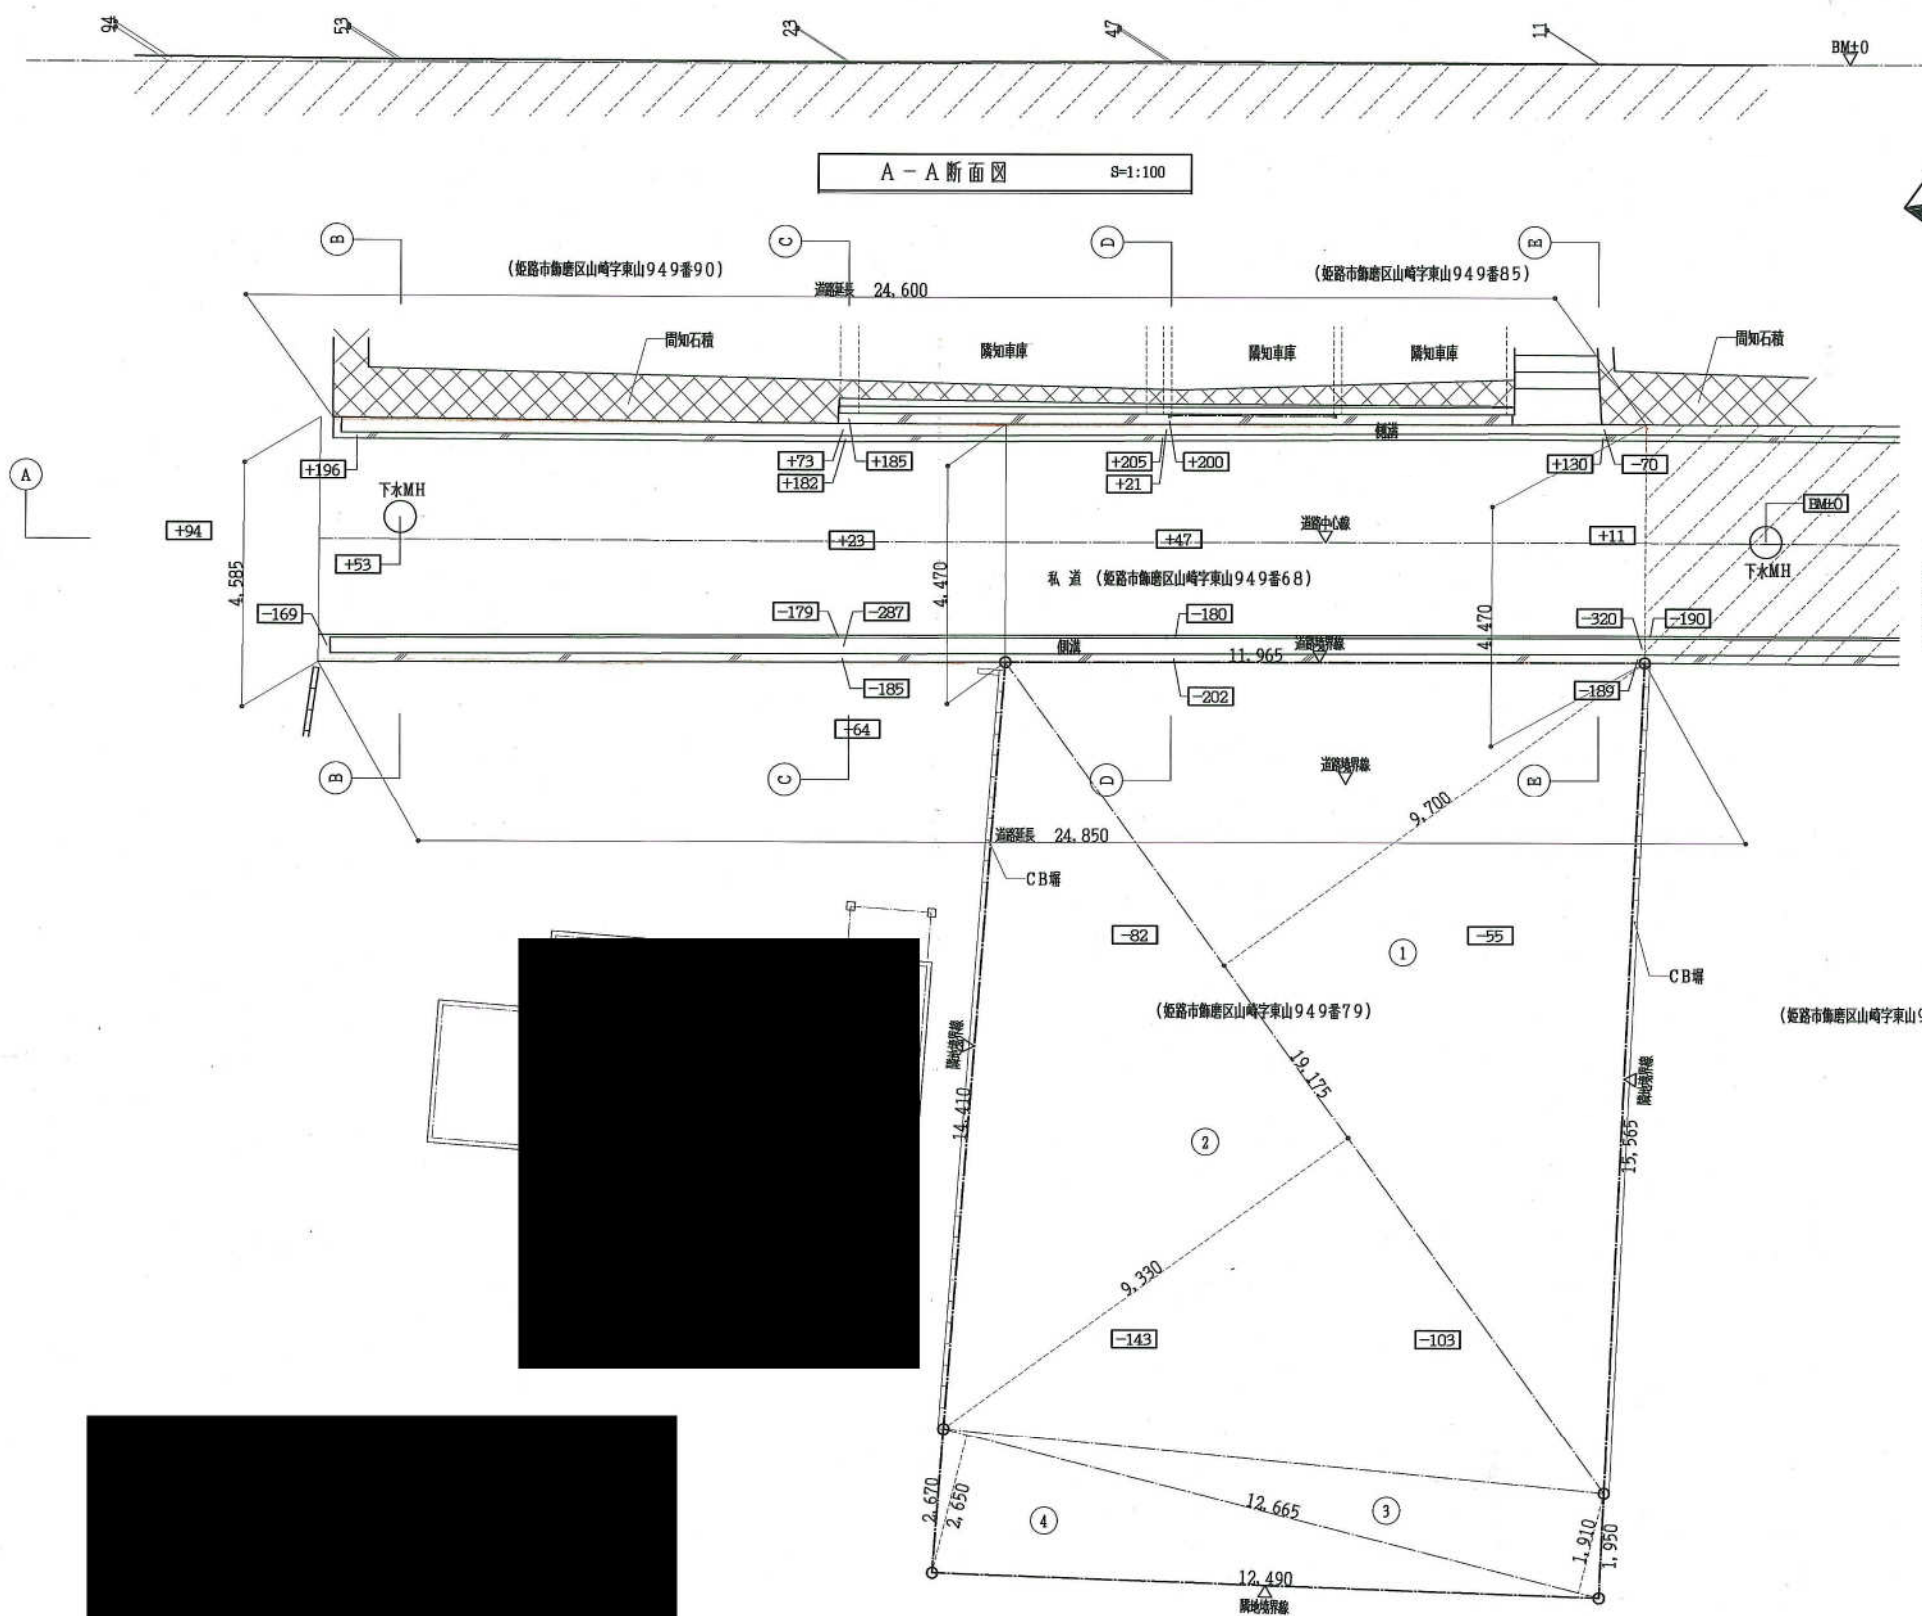

A-A断面図 S=1:100

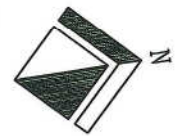

道路位置指定道路
指定年月日 昭和49年10月8日
位置番号 49-23号
告示 昭和50年1月20日 NO. 10号

B-B断面図 S=1:100


C-C断面図 S=1:100

D-D断面図 S=1:100

E-E断面図 S=1:100

道路判定調査図 S=1:100



申請地：姫路市飾磨区山崎字東山949番79

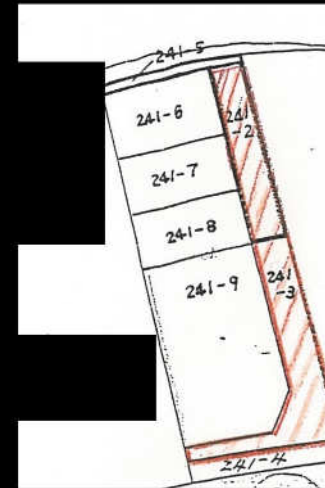

B 地番 241-9


測 点	X	Y	辺 長
K9	24.132	26.859	33.54
K44	-0.911	4.541	8.29
K45	-7.778	9.190	6.88
K46	-4.992	15.480	29.31
K37	17.075	34.773	10.60
倍積	731.959618		
面積	365.9798090		
地積			365.97 m ²

分割前面積	544.5607840
B 241-9	365.9798090
A 241-3	178.5809750
地 積	178.58 m ²

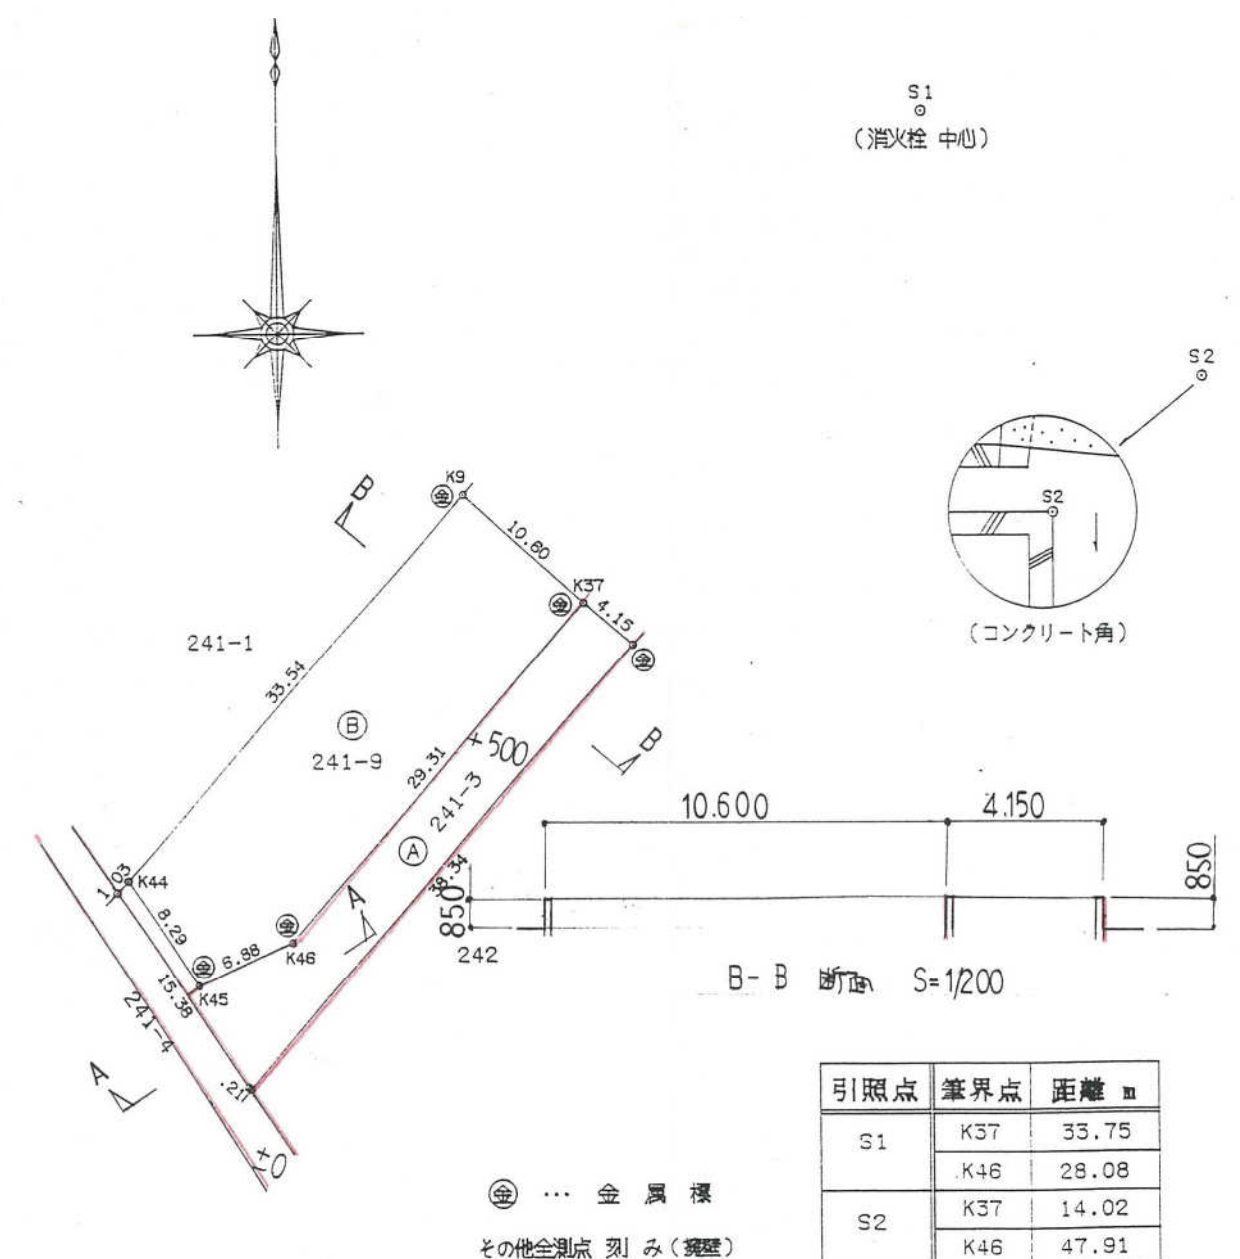
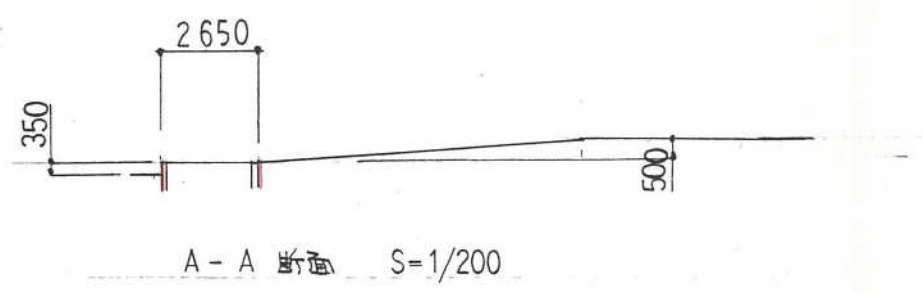


参照点	筆界点	距離 m
S1	K37	33.75
	K46	28.08
S2	K37	14.02
	K46	47.91


金 ... 金属標
その他全測点 刻み(擁壁)

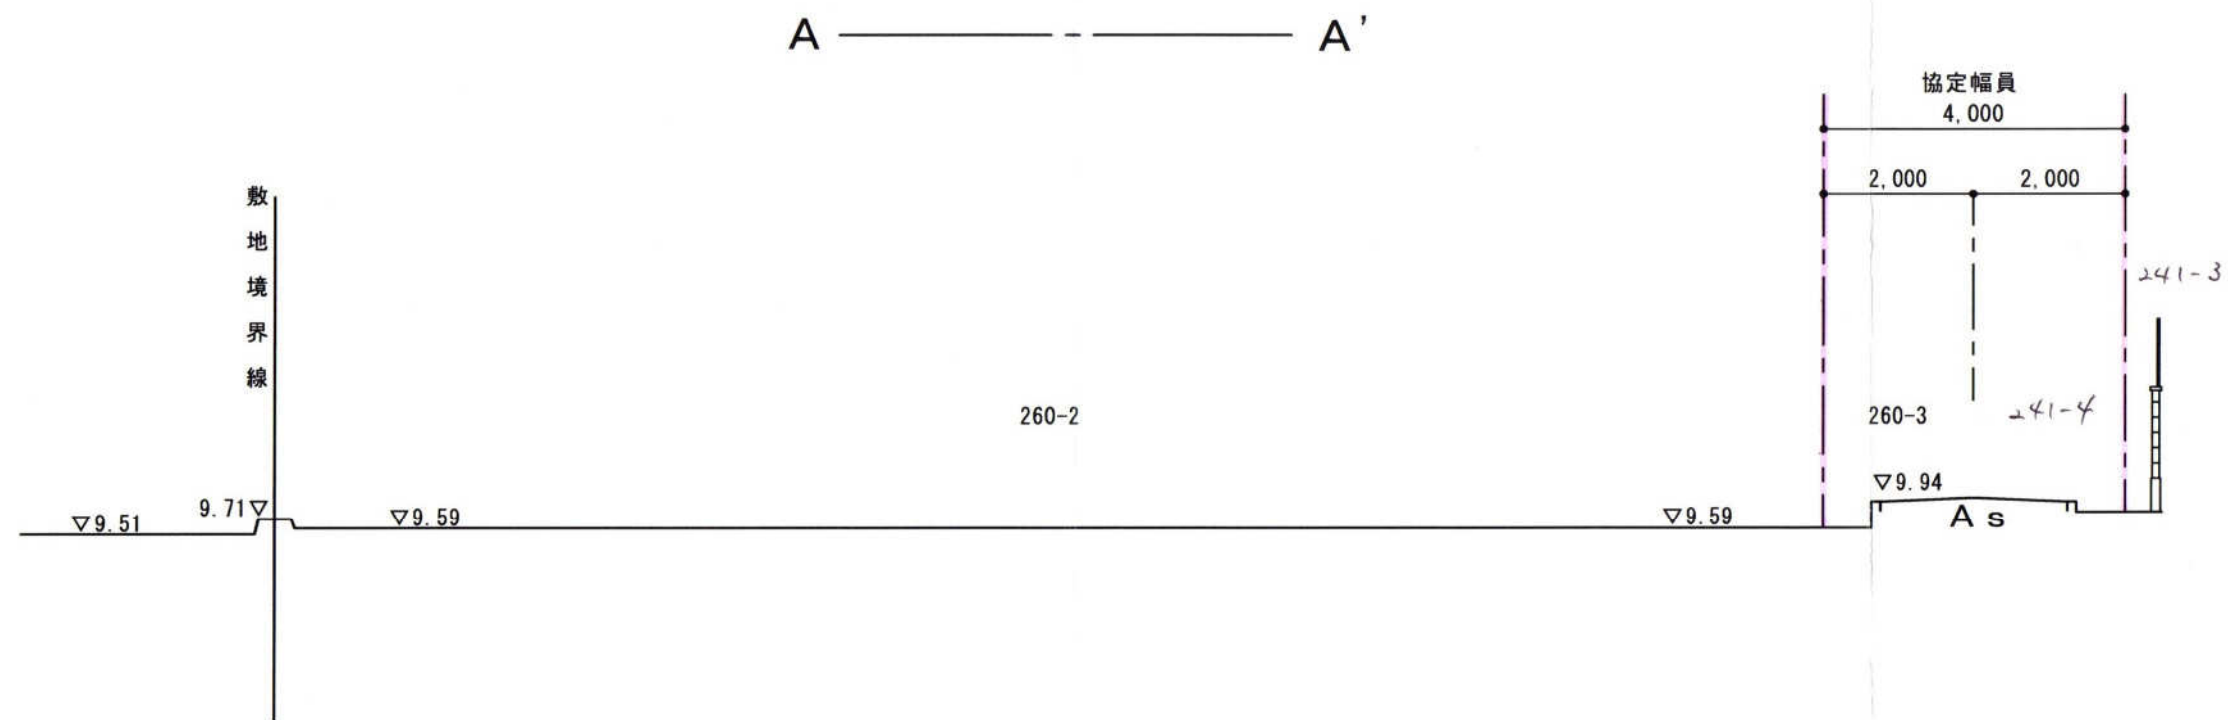


SUBJECT:		SCALE:	1 : 50	設計担当:	印		SHEET NO.
TITLE:		DATE:					

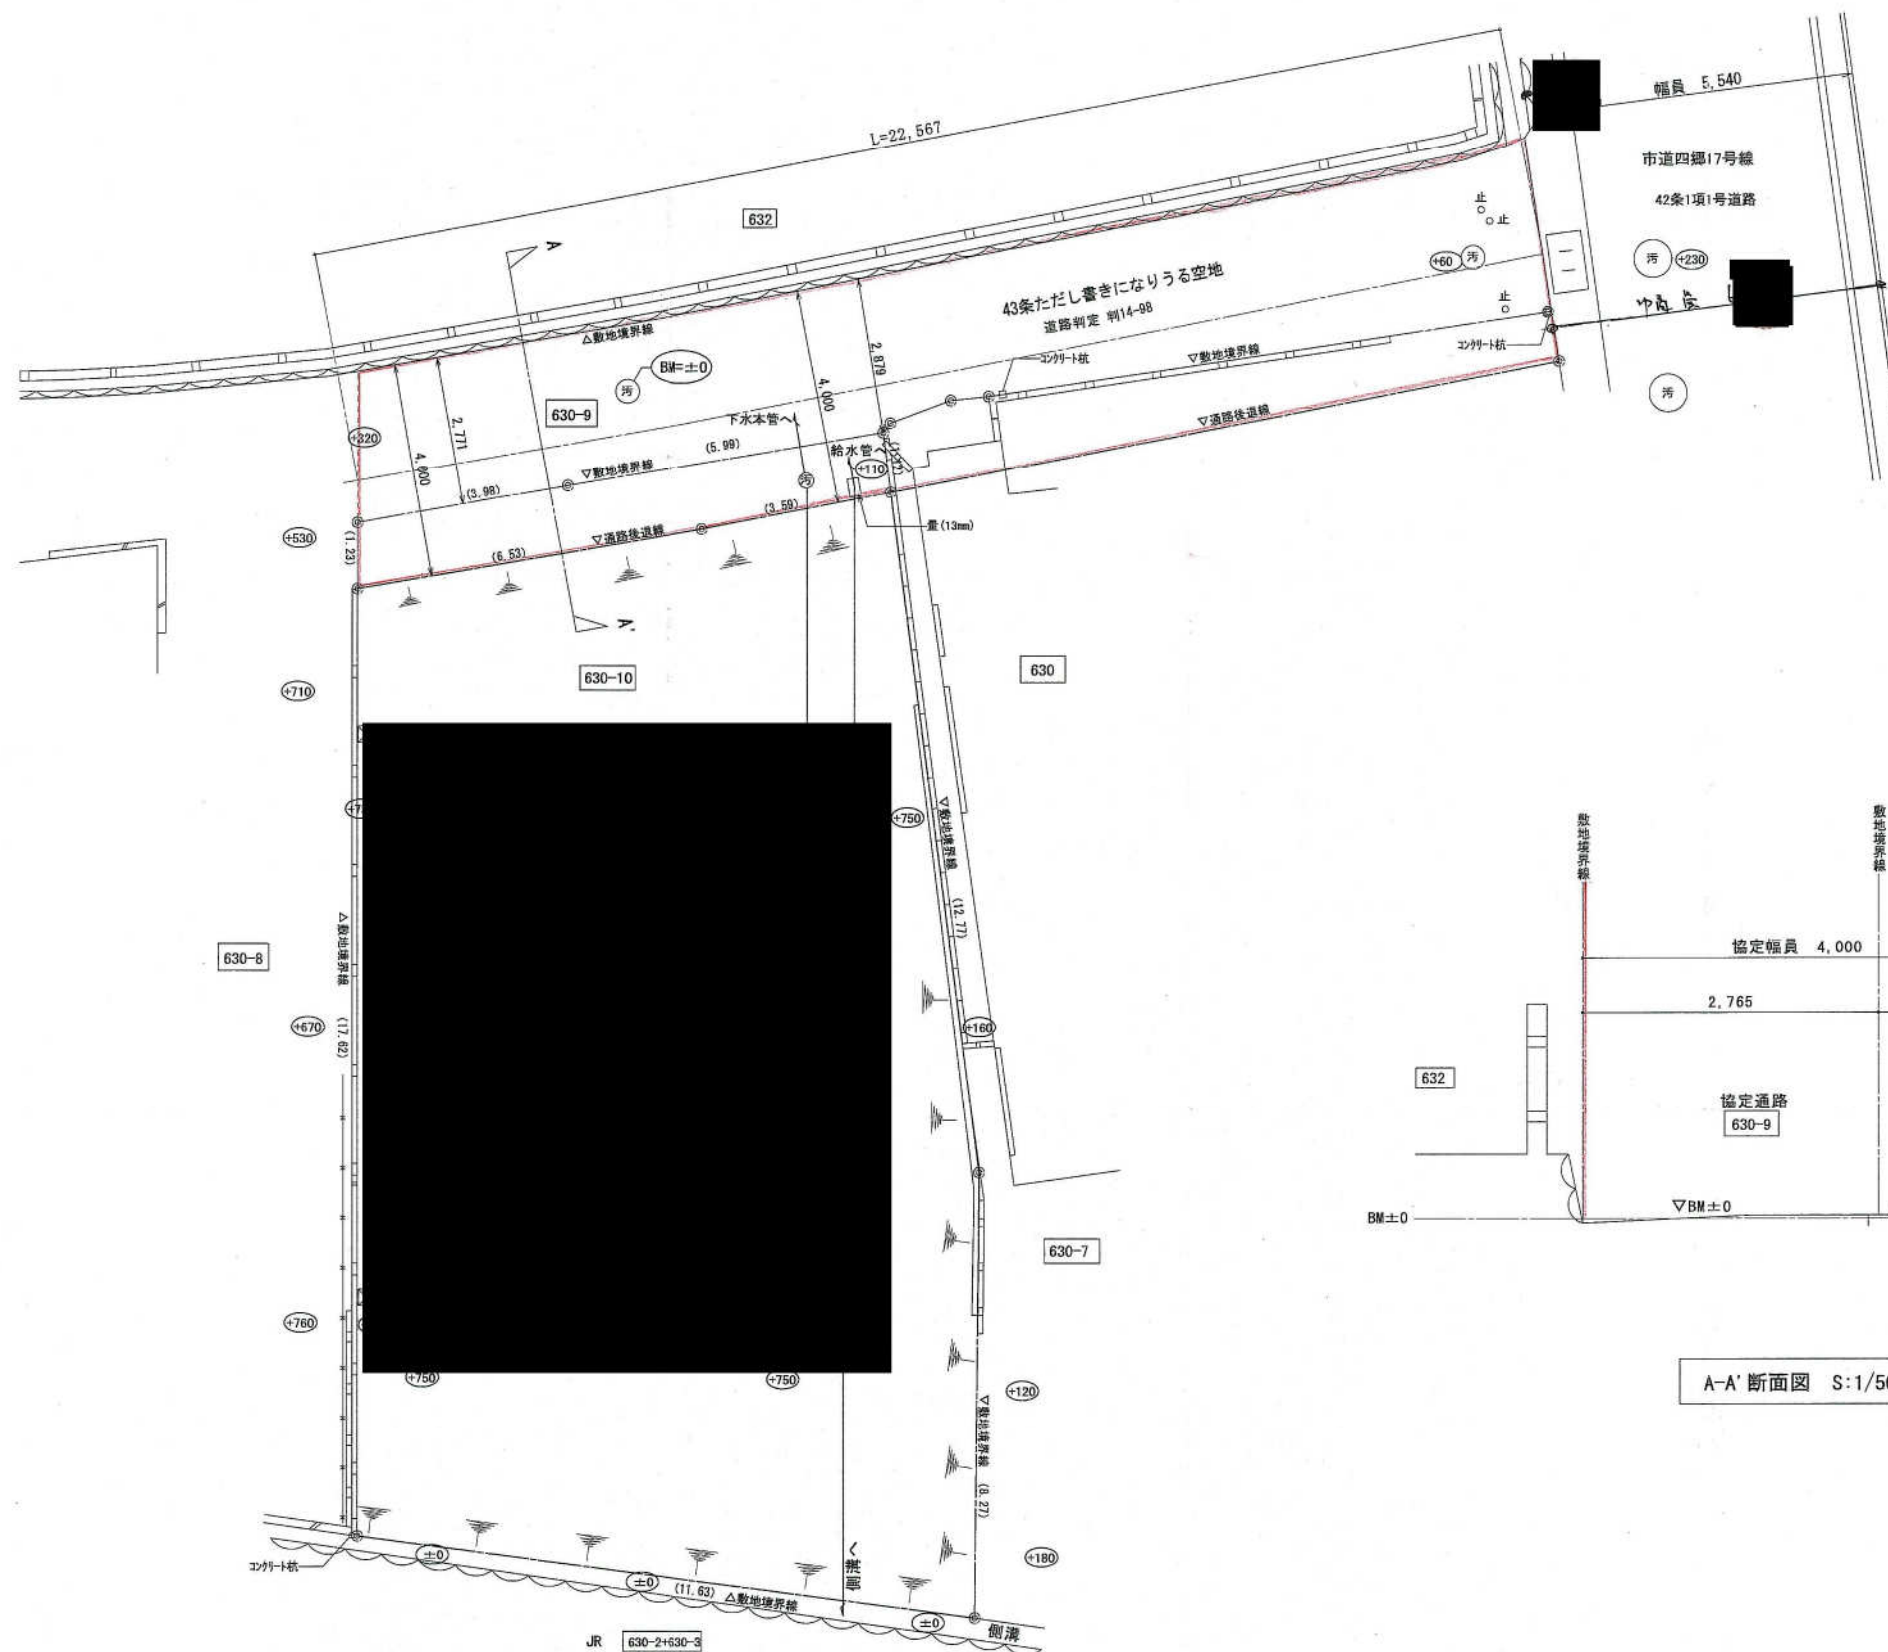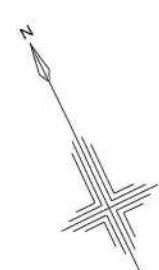

通路協定図 S:1/100

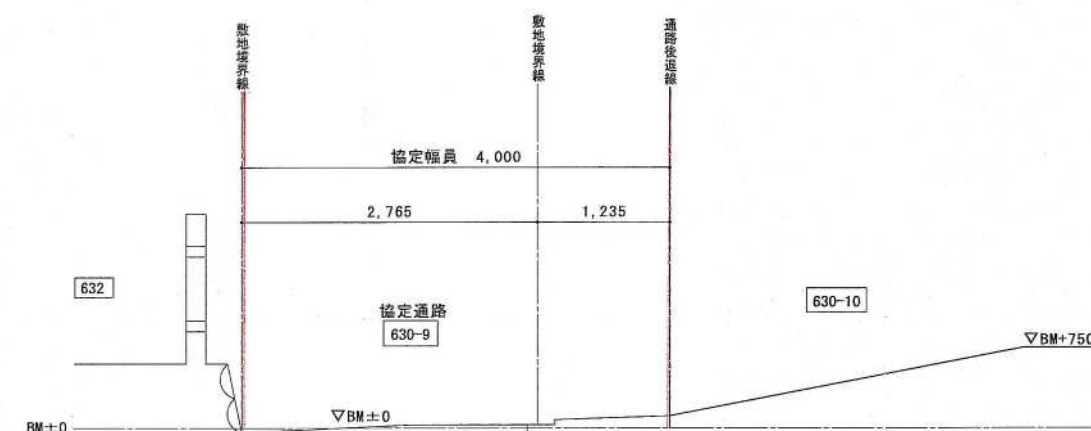


A-A' 断面図 S:1/50

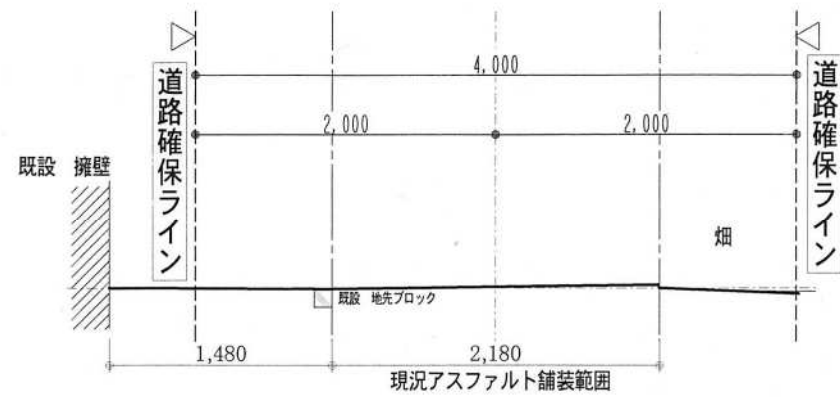


A-A' 断面図 1/50




B-B' 断面図 1/50

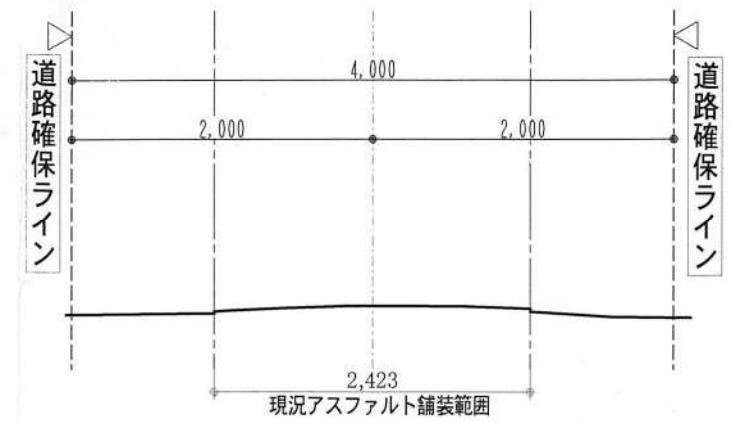


C-C' 断面図 1/50



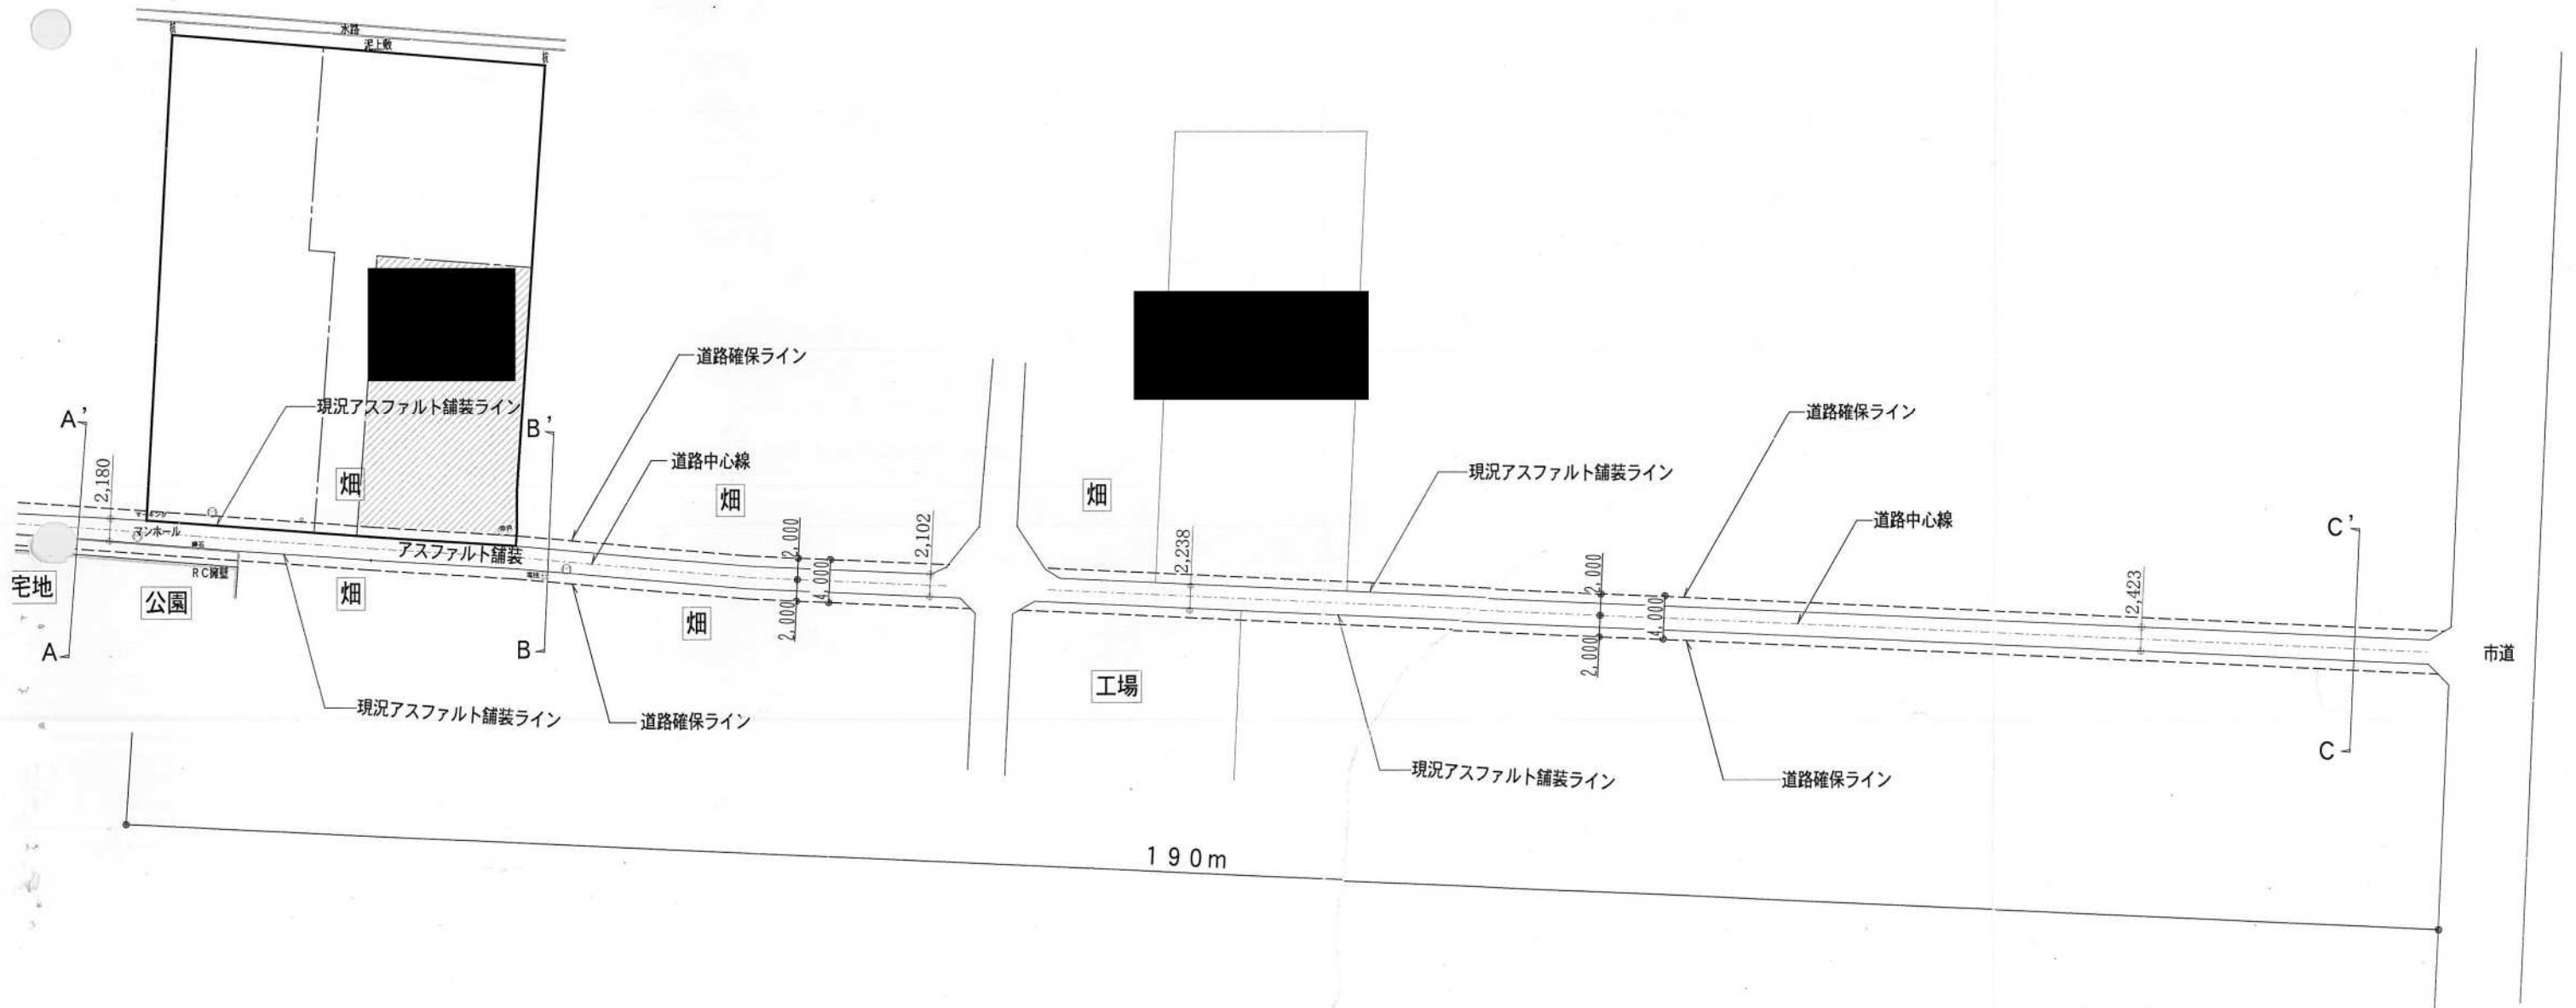


道路平面図 1/600

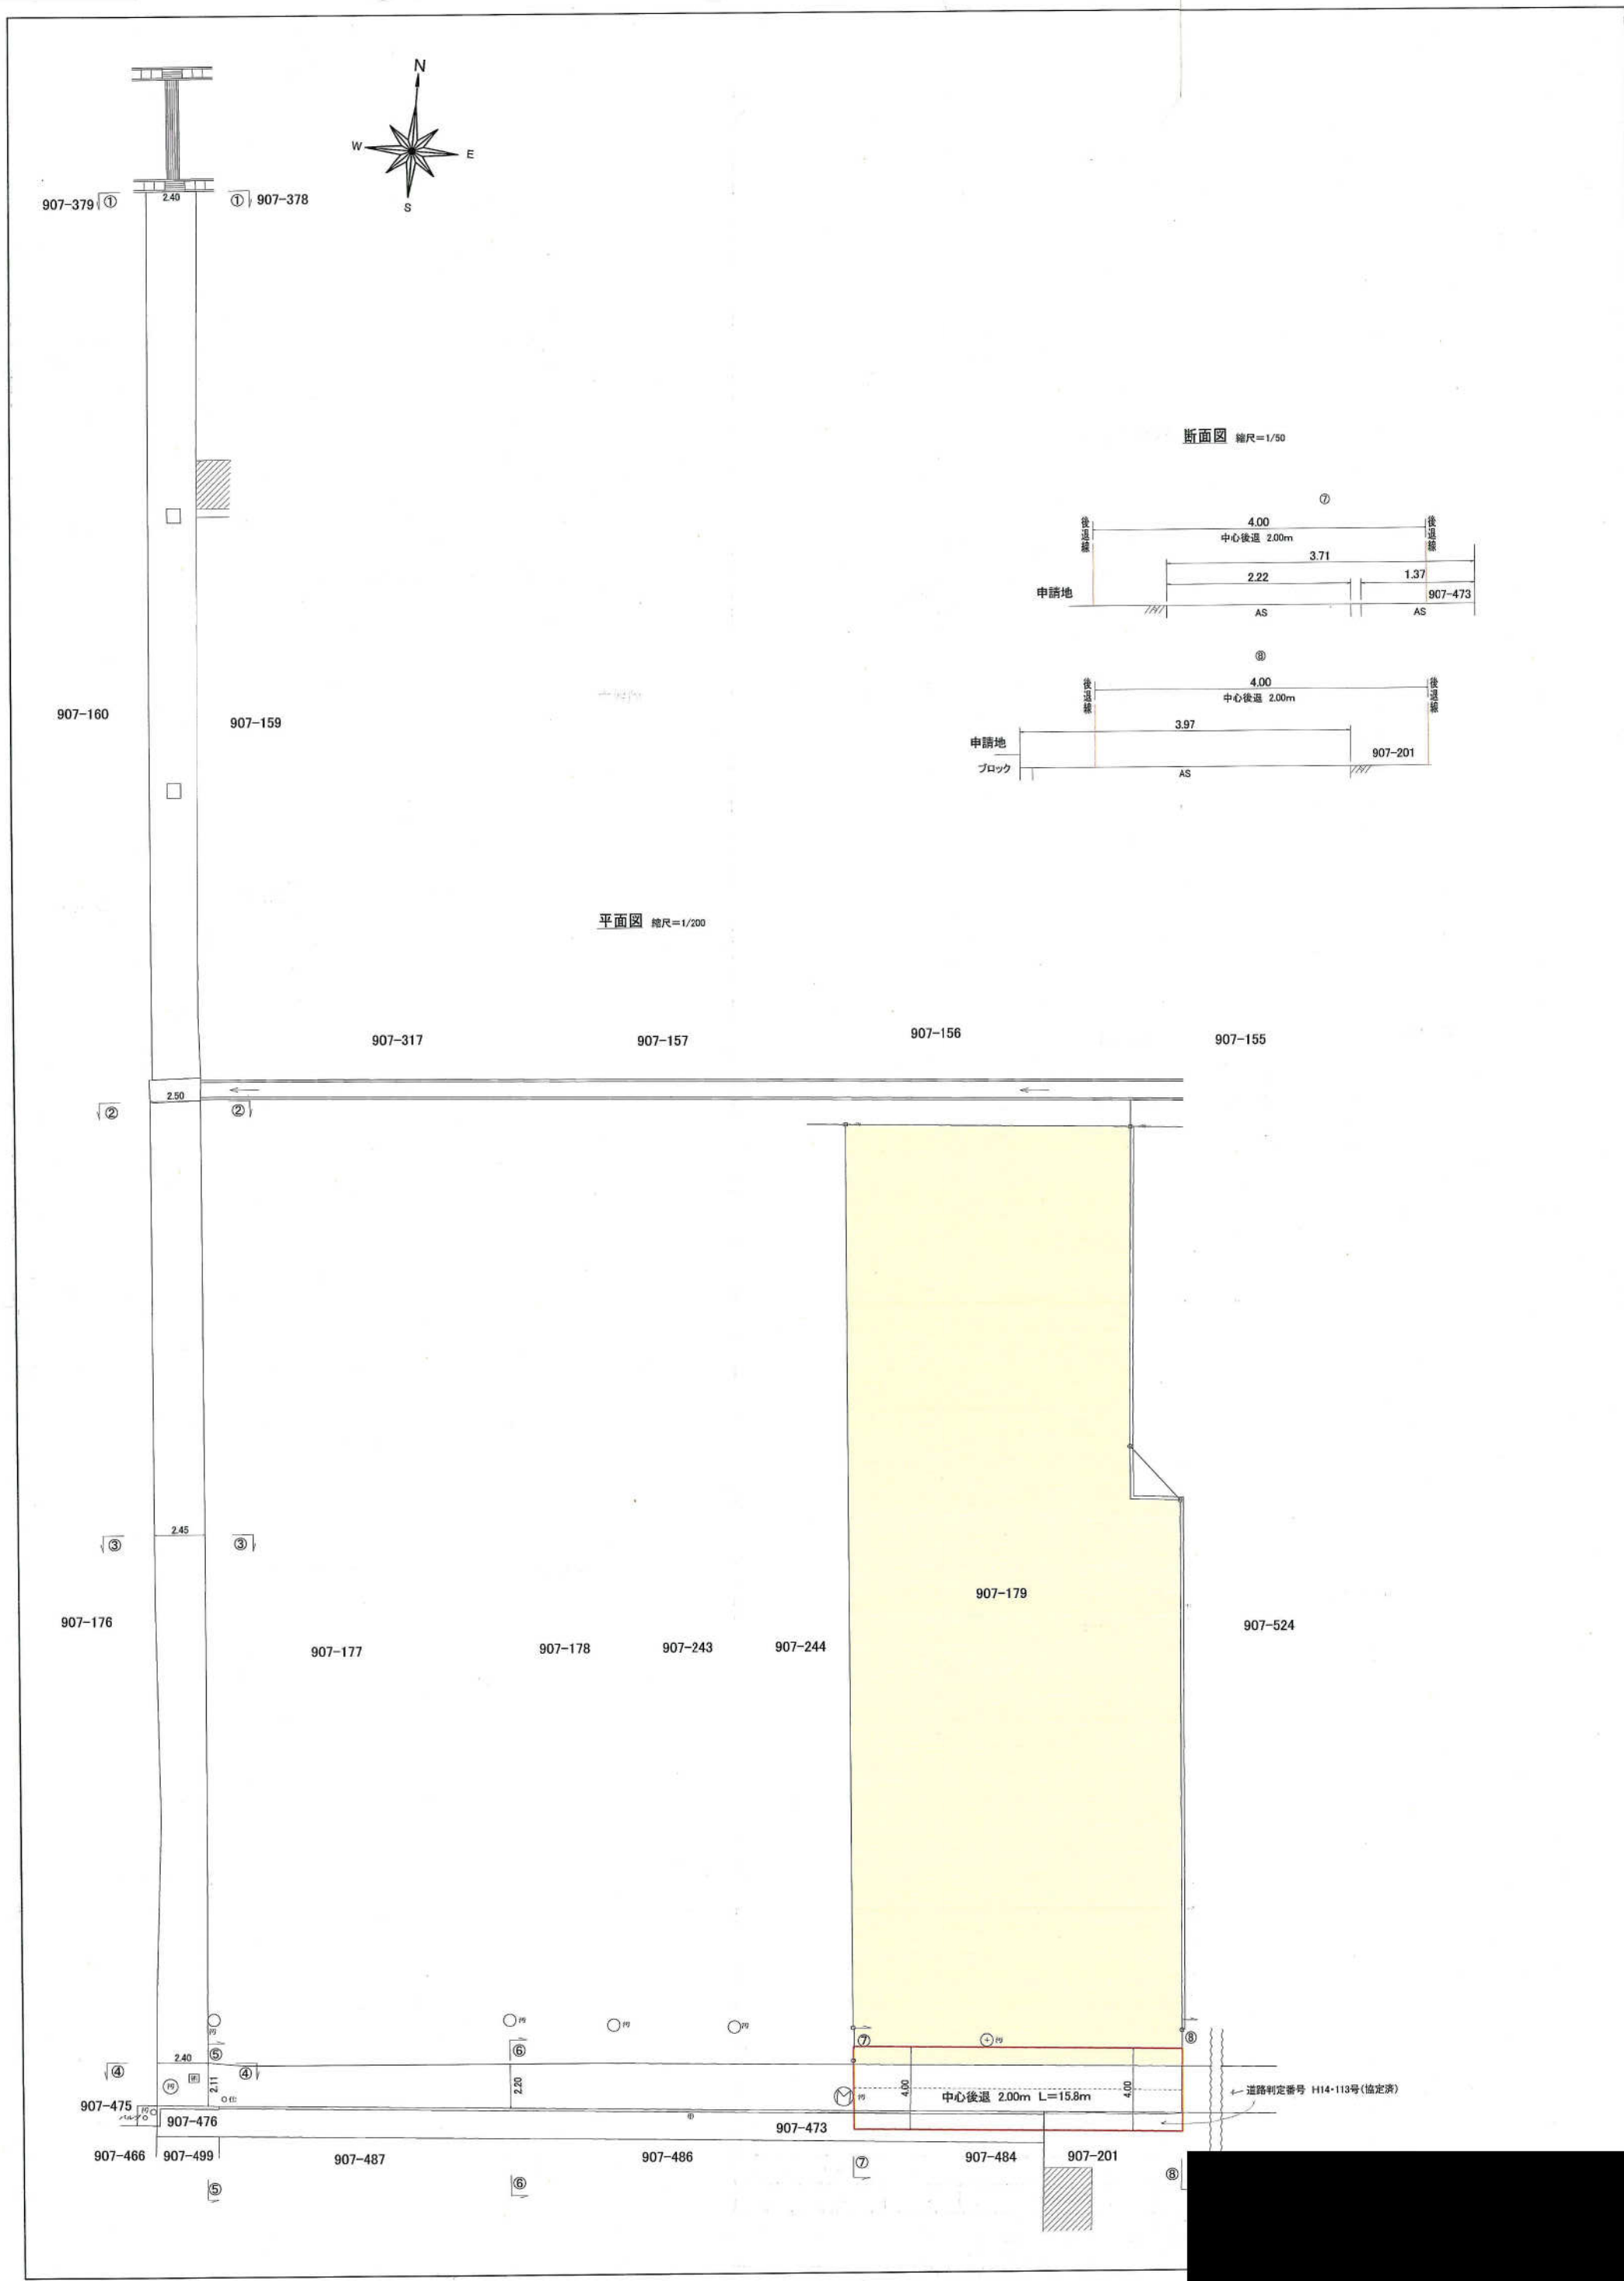

断面図 縮尺=1/50

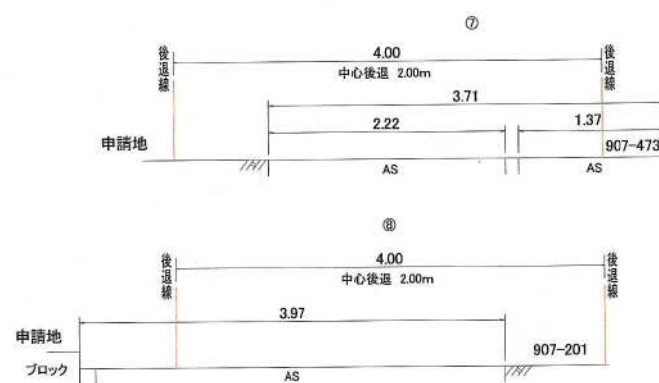


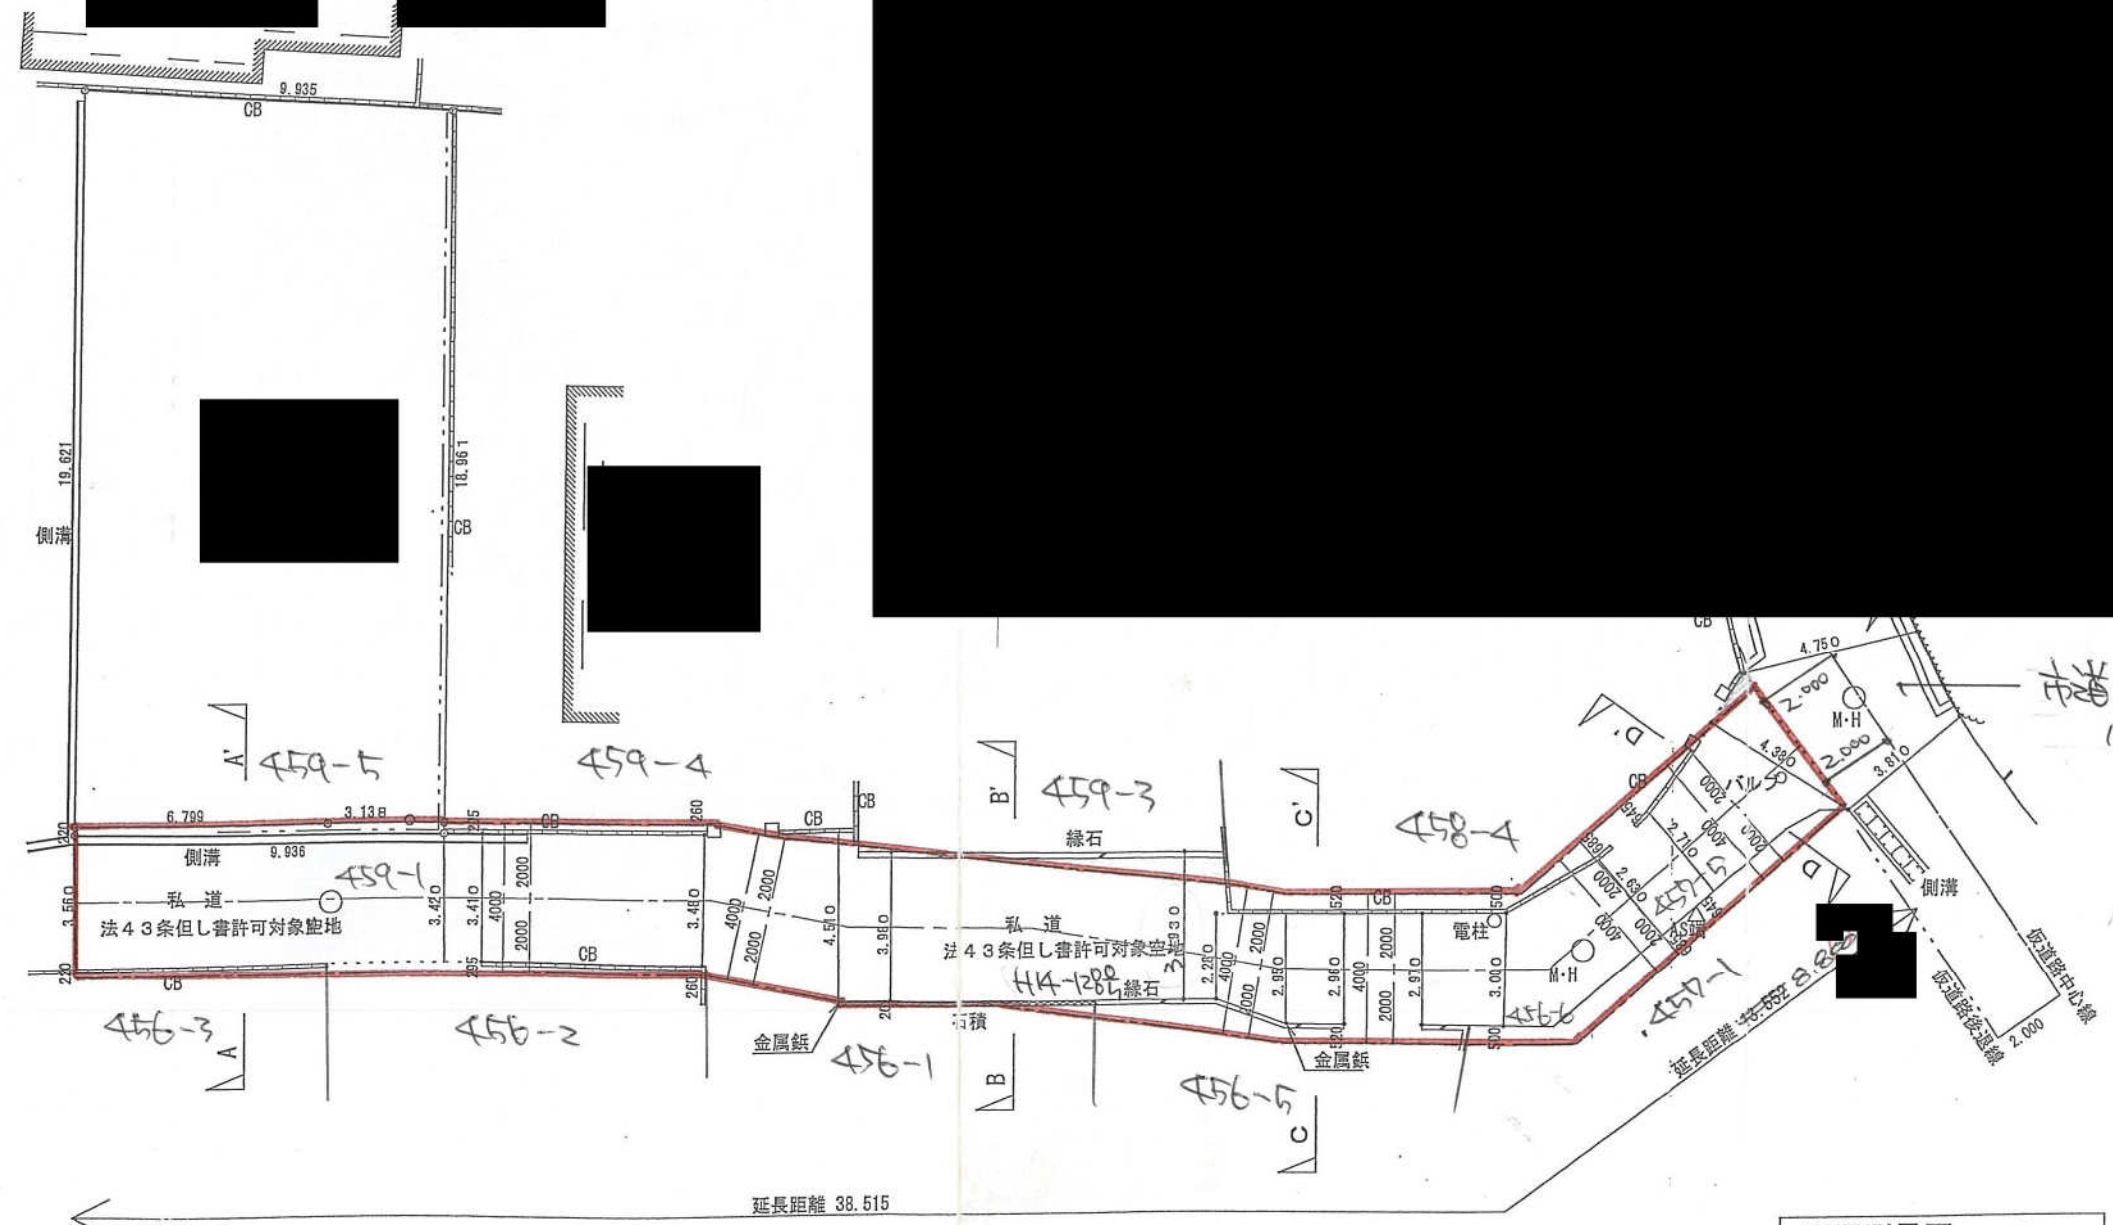
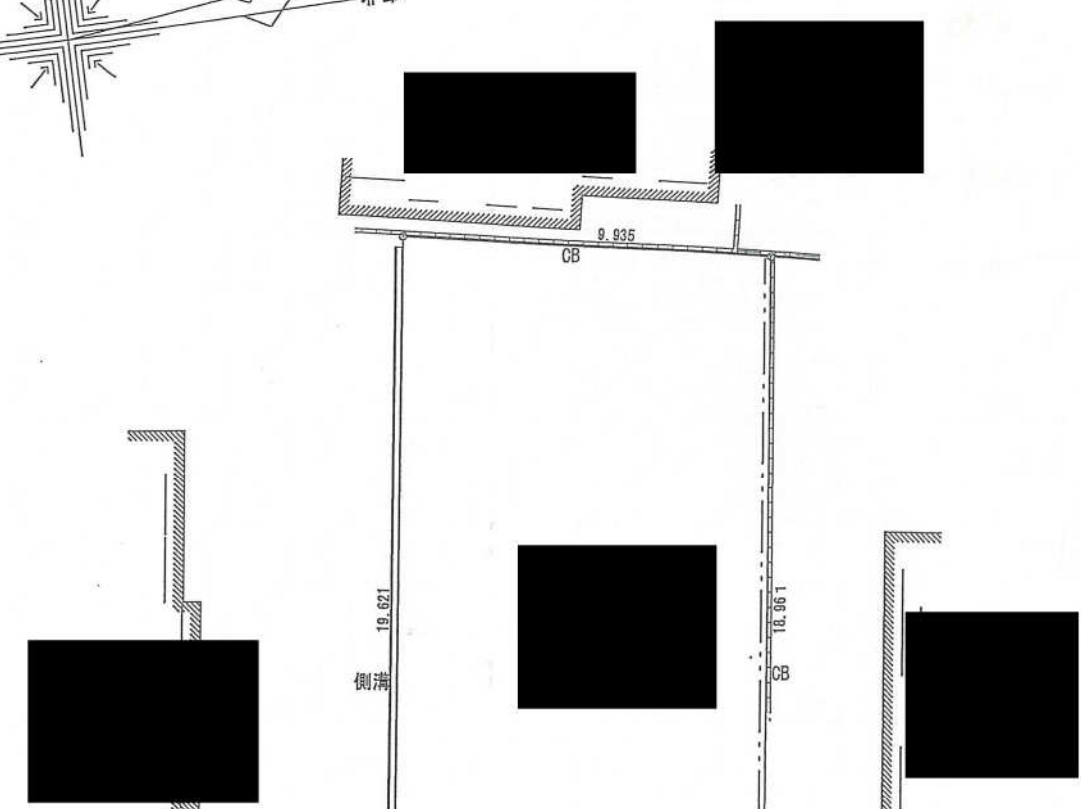
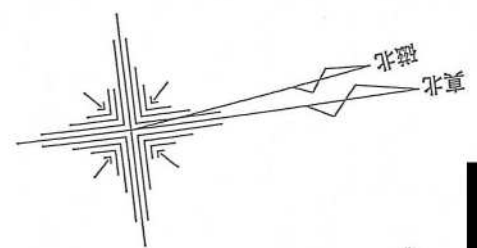


市道 法42条2項道路
11番 1号線


建築基準法上の道路までの総延長距離
52.067m

現況測量図 S=1/200

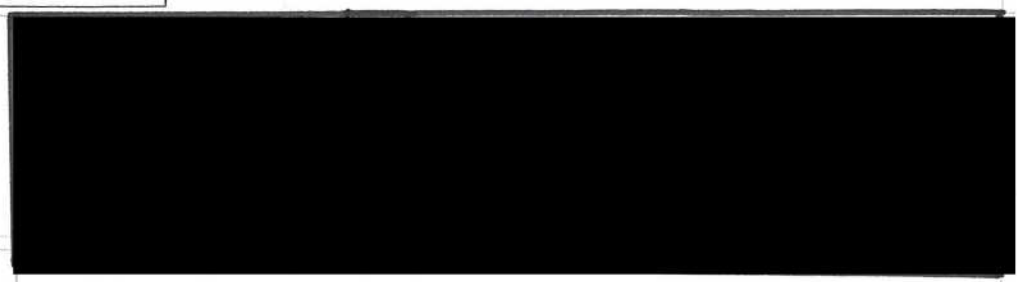


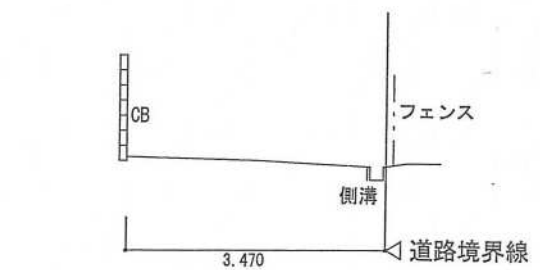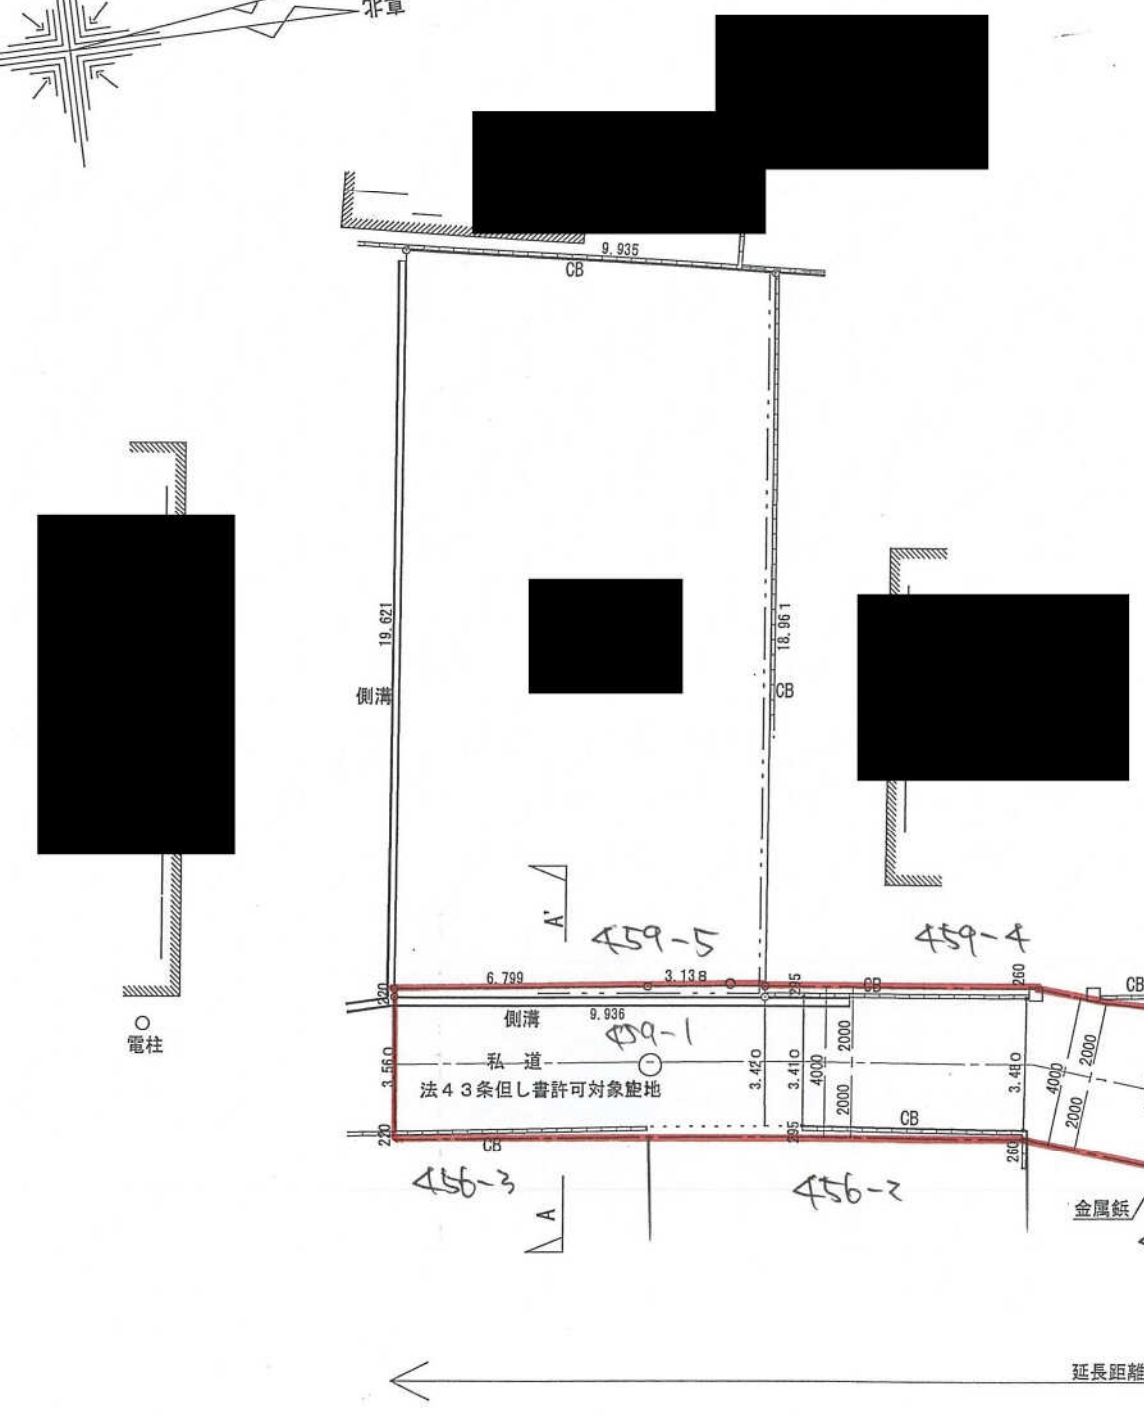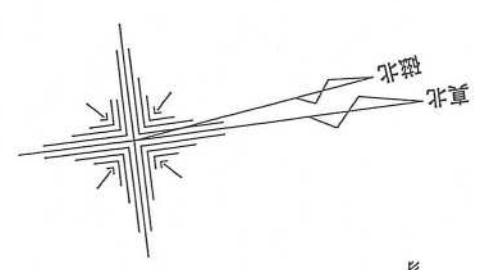


A-A' 断面図 S=1/100

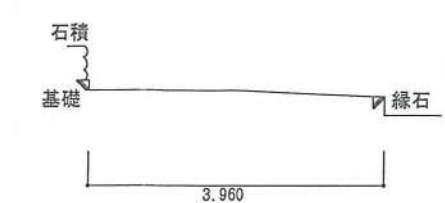


B-B' 断面図 S=1/100

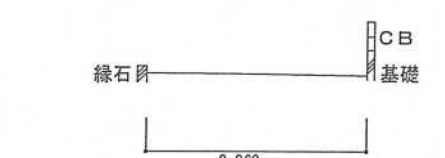

C-C' 断面図 S=1/100

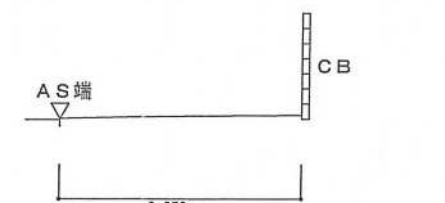


D-D' 断面図 S=1/100

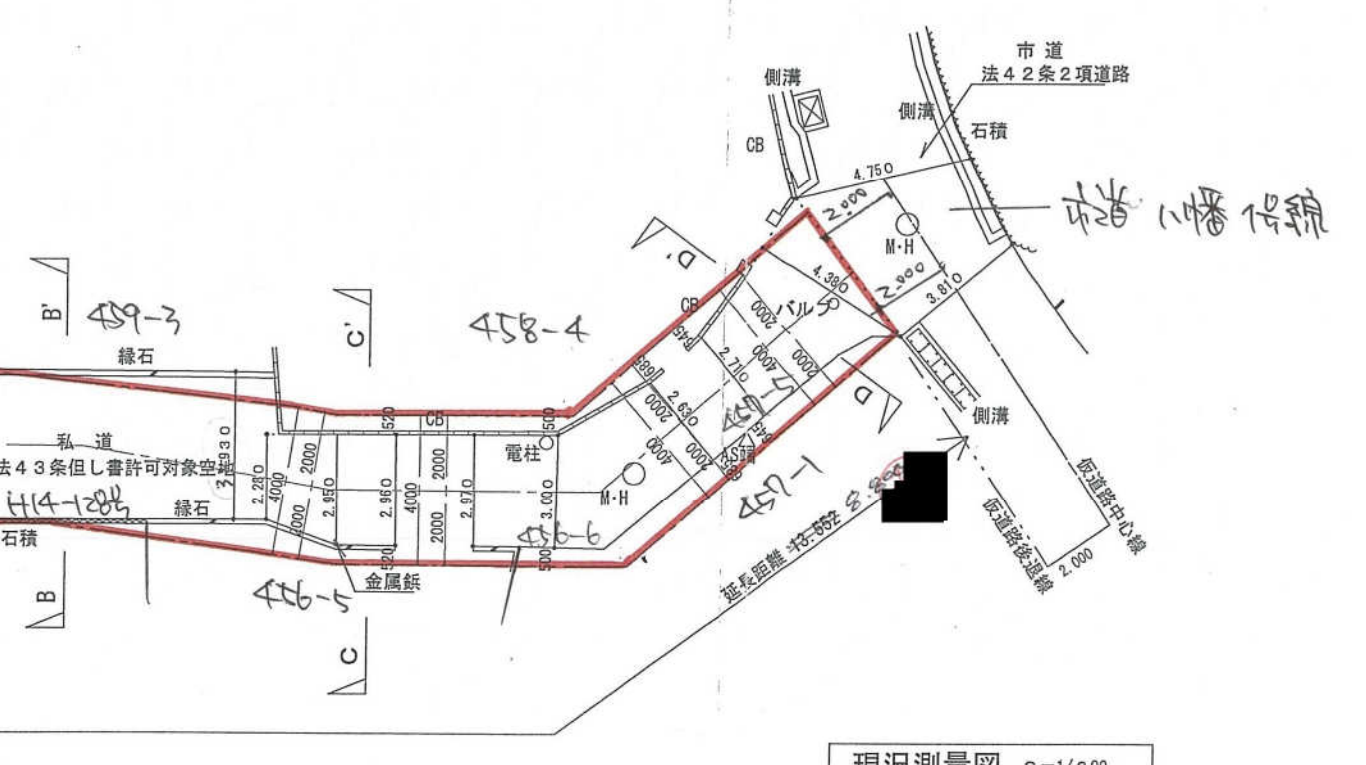







建築基準法上の道路までの総延長距離
52.067m

現況測量図 S=1/200


通路平面図 1: 200

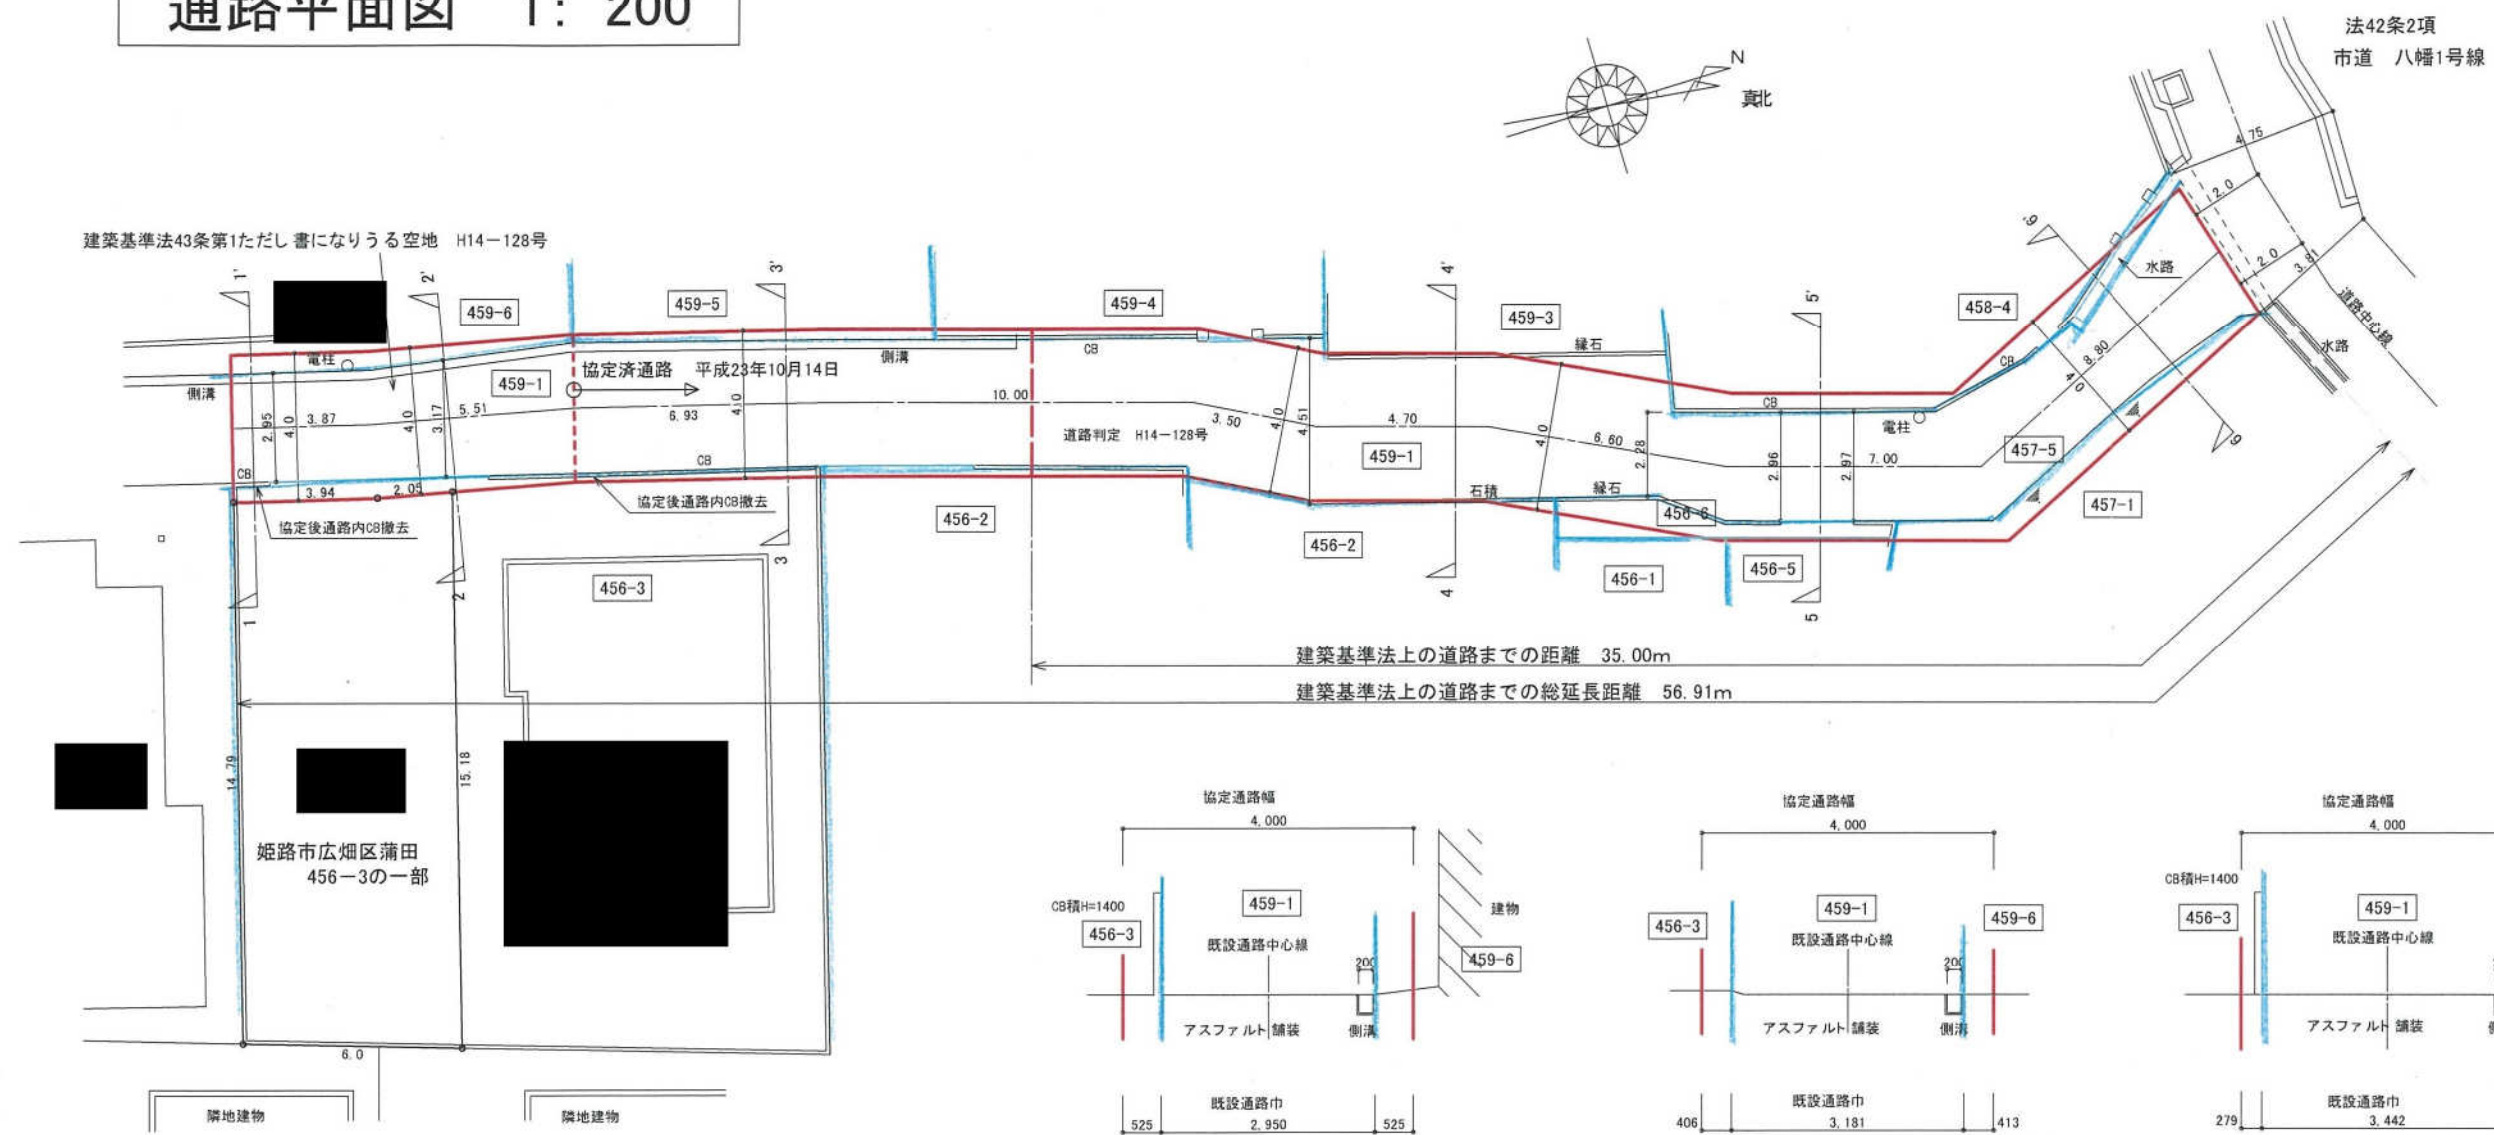


現況通路 : 黒色線表示
協定後通路 : 赤色線表示
地番界 : 青色線表示

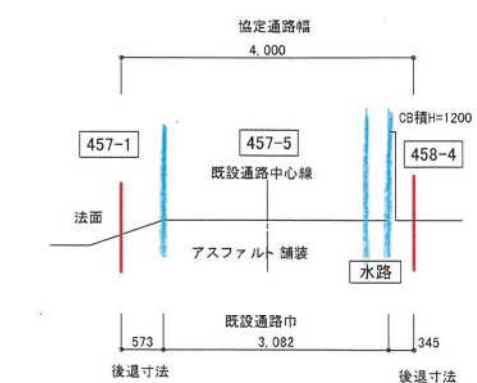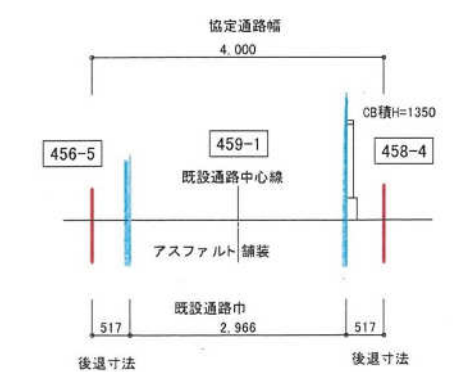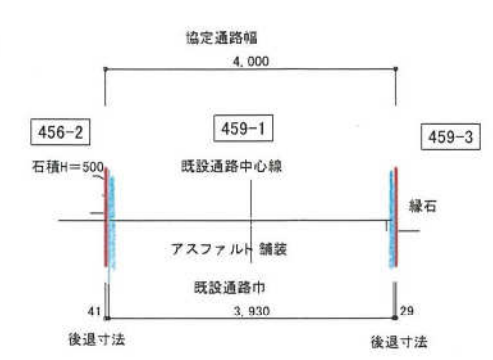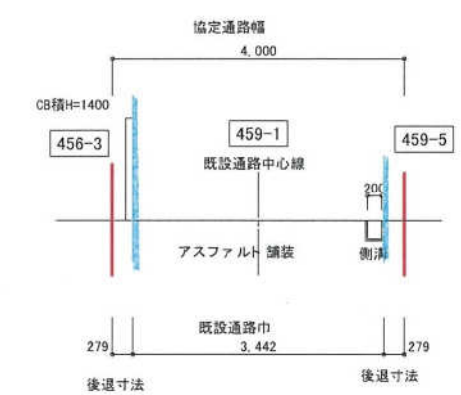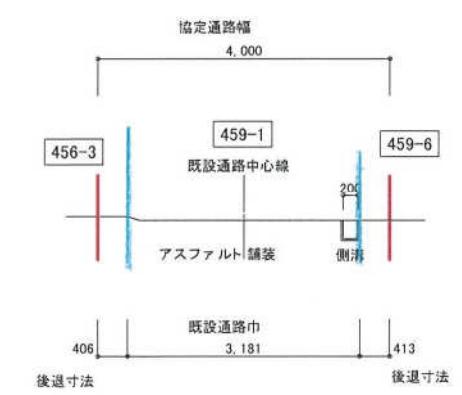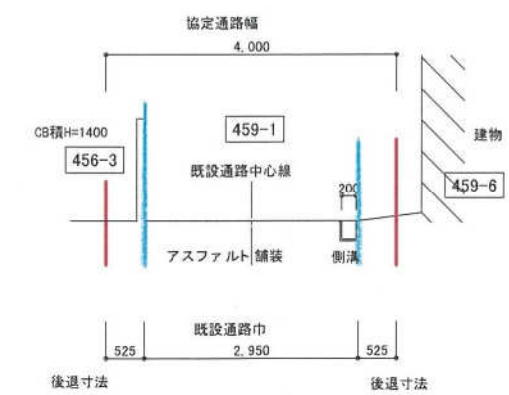

通路断面図 1: 100

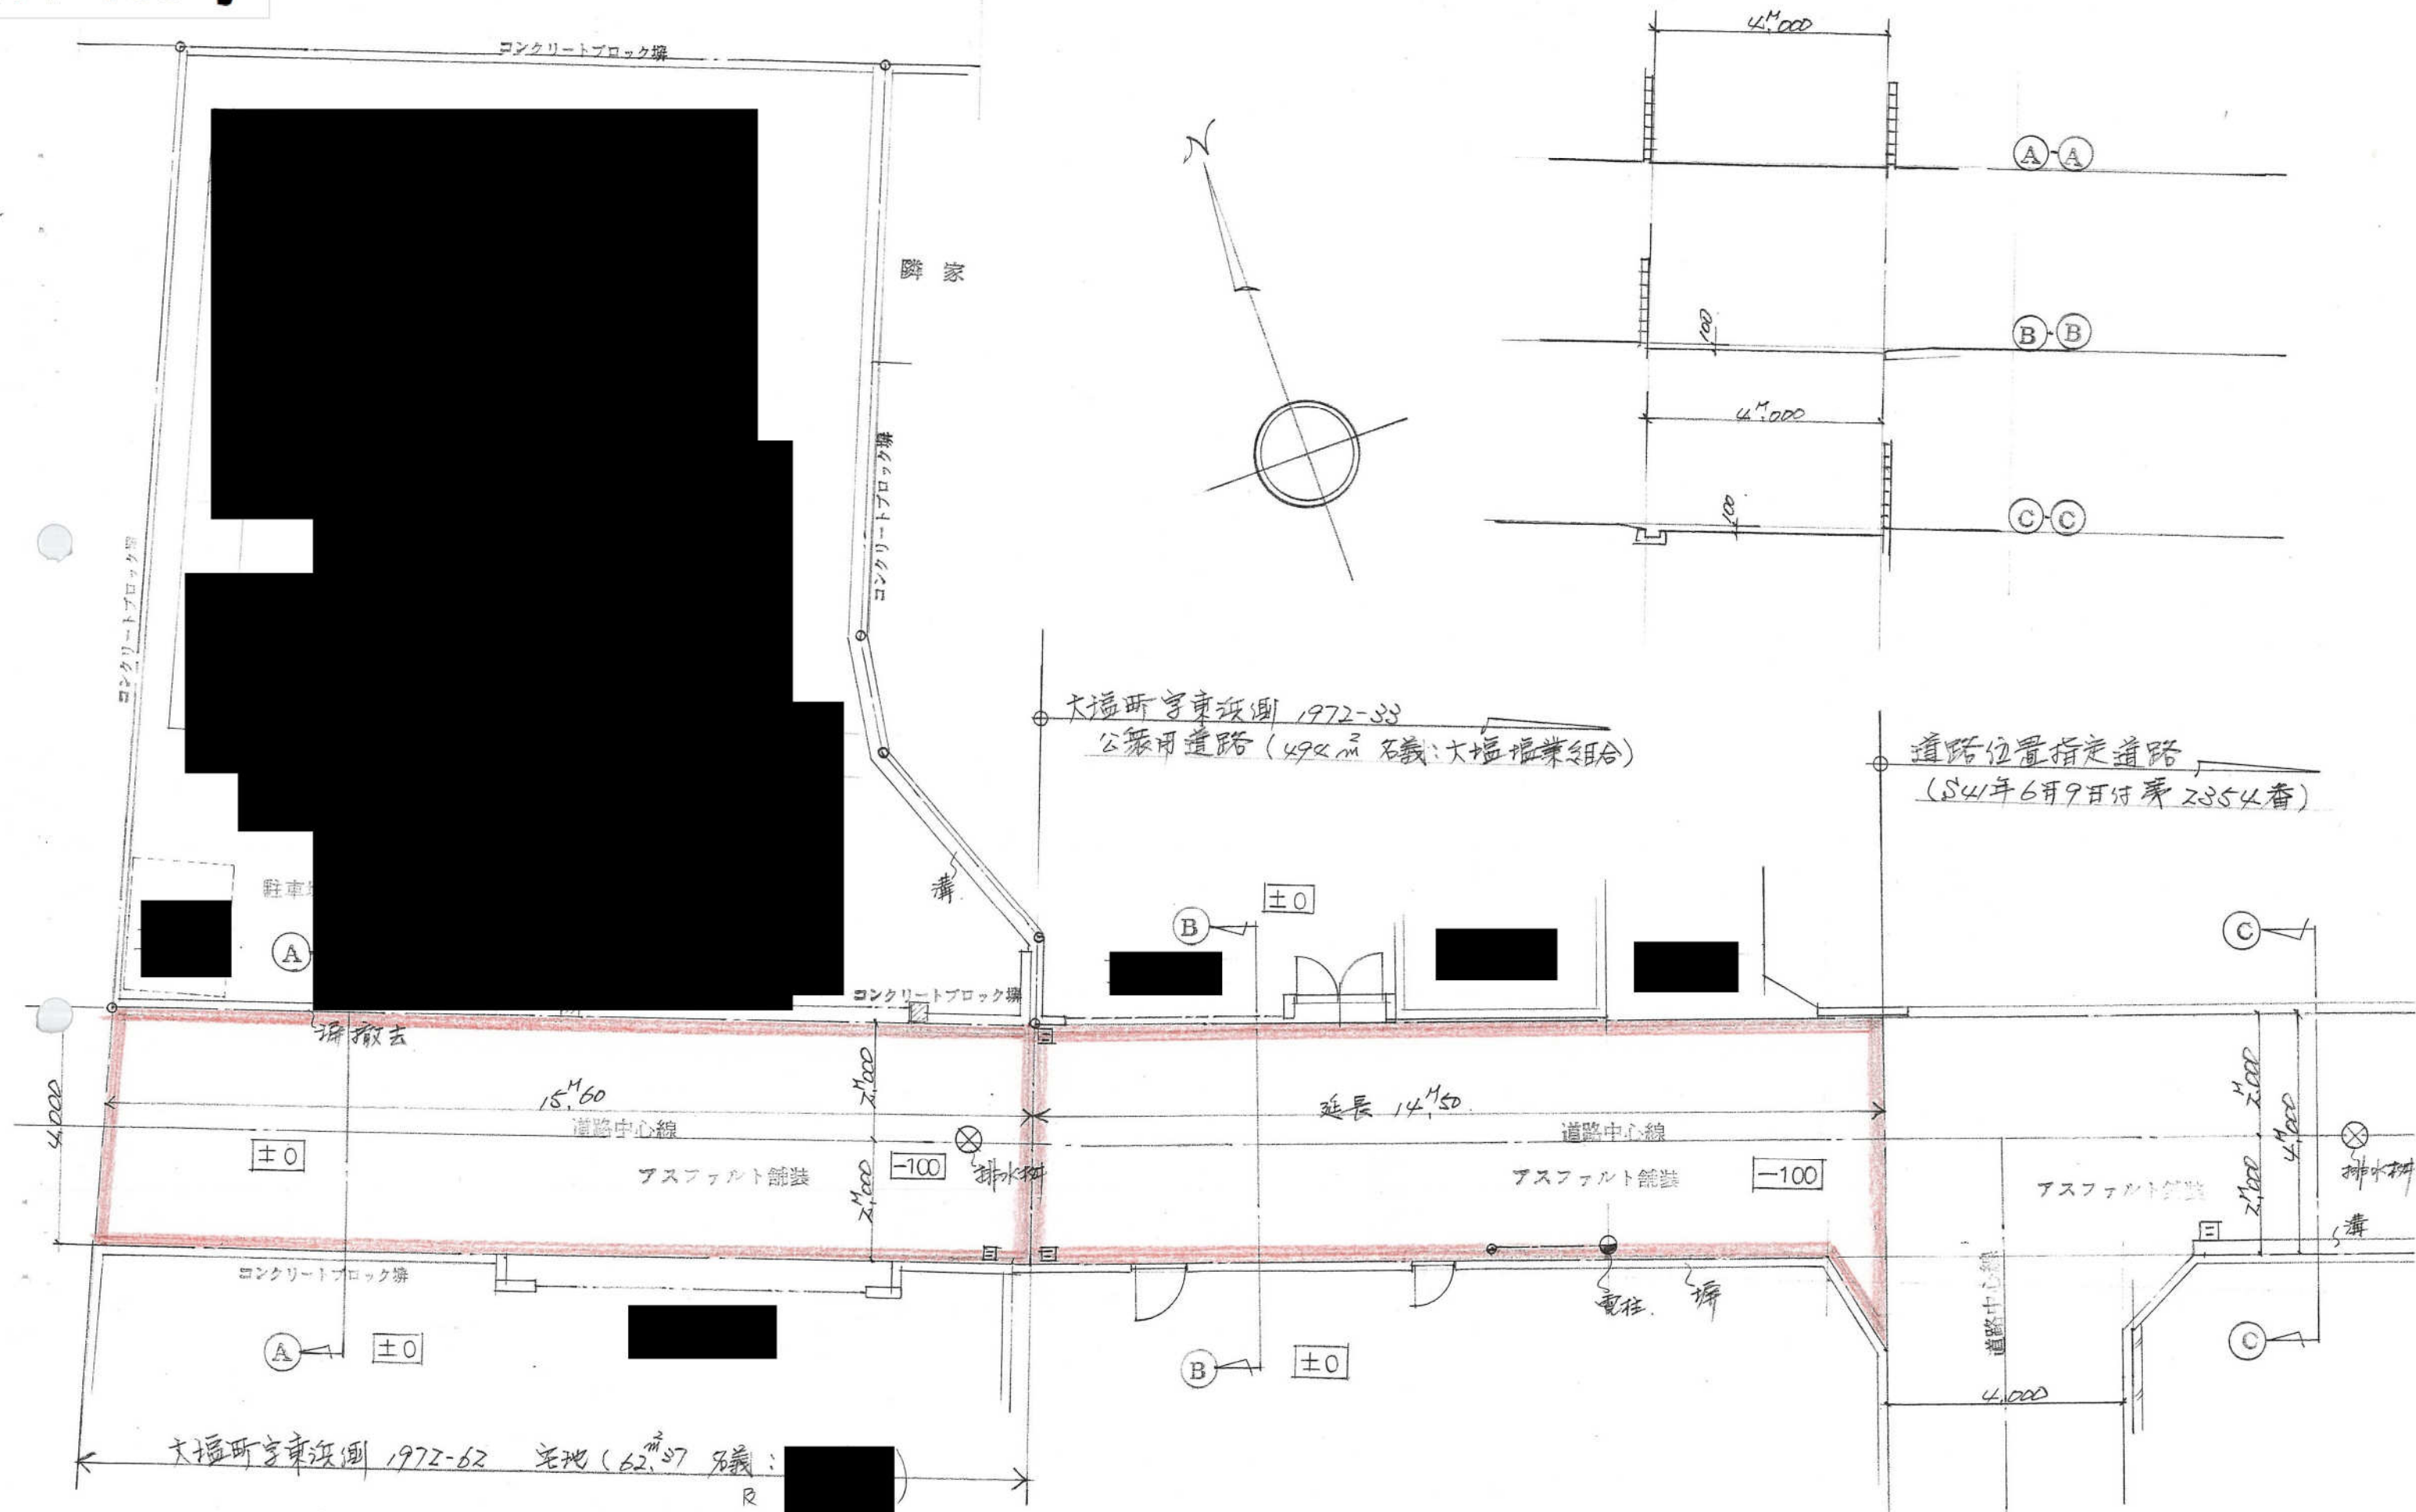

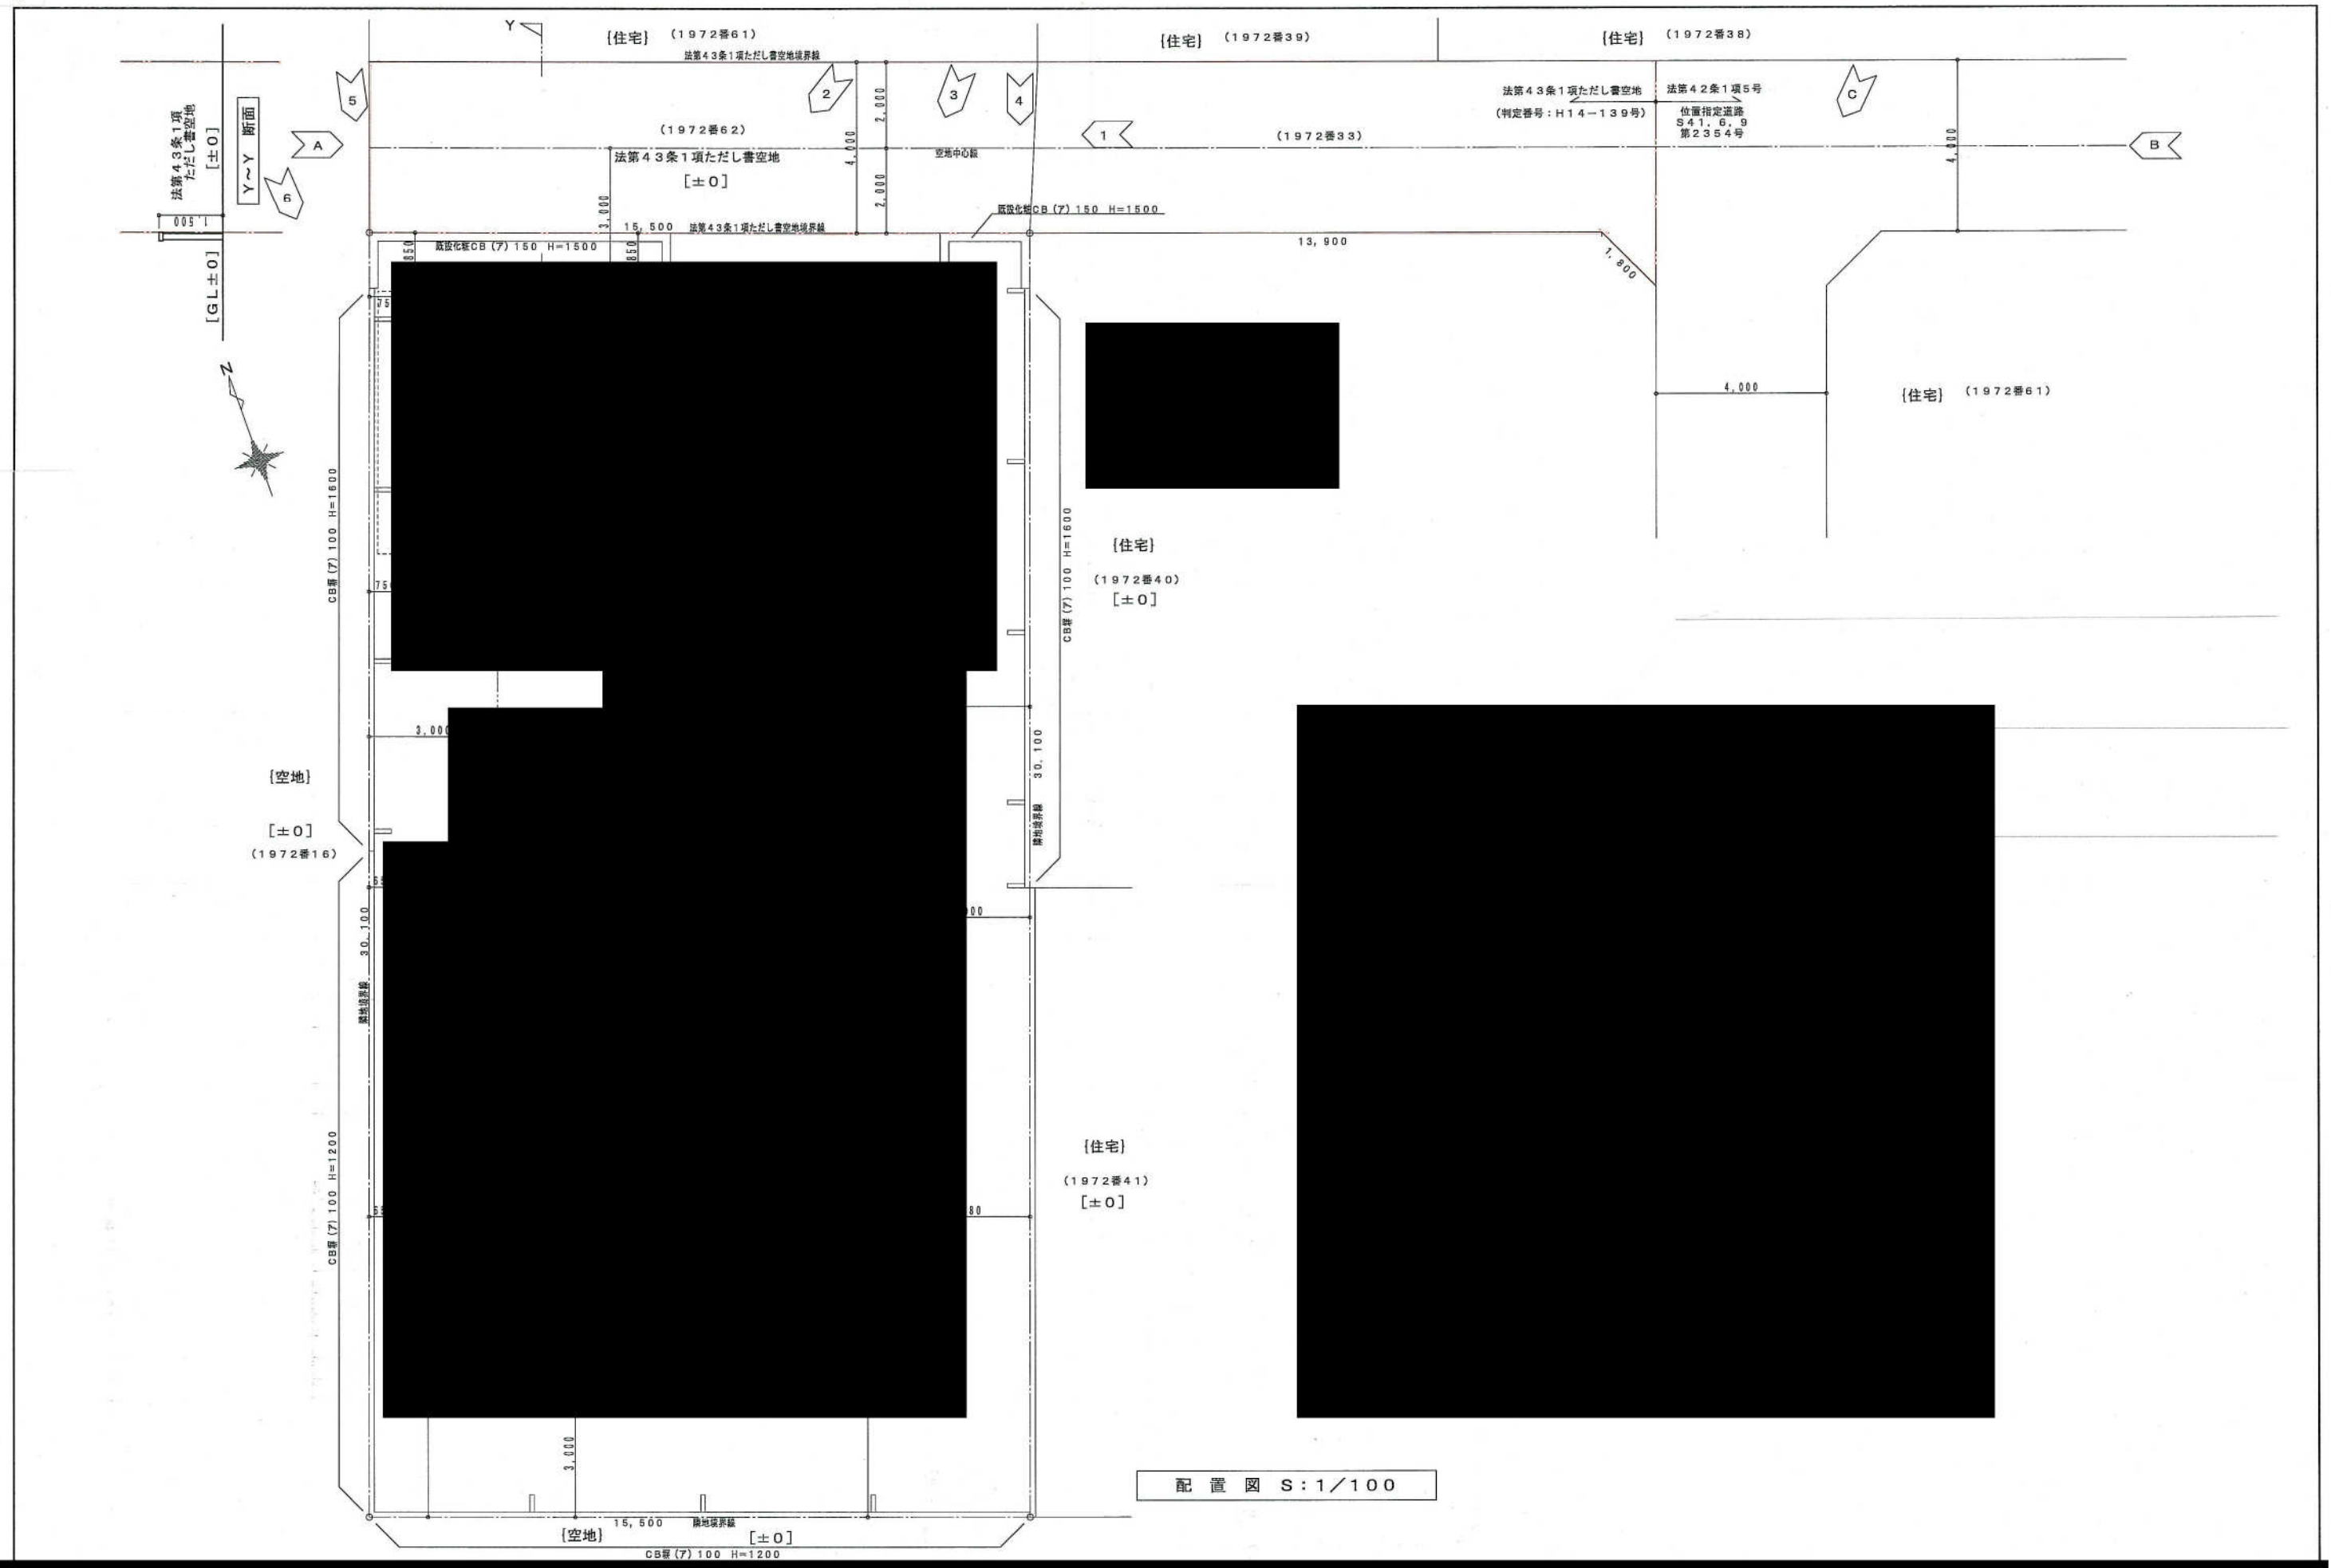

配置図 S:1/100



地番	1754-15	土地所在図
土地の所在	姫路市御立西六丁目	

(B) 地番 1754-15

符号	底辺	高さ	倍面積
イ	4.82	3.12	15.0384
ロ	3.43	0.87	2.9841
ハ	4.60	2.15	9.8900
計			27.9125
1/2			13.95625
地積			13 m ²


分割前面積	266.00000
(B) 1754-15	-13.95625
(A) 1754-1	252.04375
地積	252 m ²

引照点図



引照点表

	P.1	P.2	P.4	P.5
K47			10.42	2.05
K48			9.49	2.96
K49			6.22	6.20
K50			0.31	12.16
K51		6.96	11.18	
K52	7.52	7.78		
K53	4.89	10.74		
K54	4.88	12.48		
K55	2.99	13.53		
K56	1.33	14.80		
K57	0.89	13.70		
K58	1.34	13.76		
K59	6.34	11.89		
K60	13.85	2.40		
K61			6.41	10.51
K63			6.84	7.32
K64			11.35	4.05

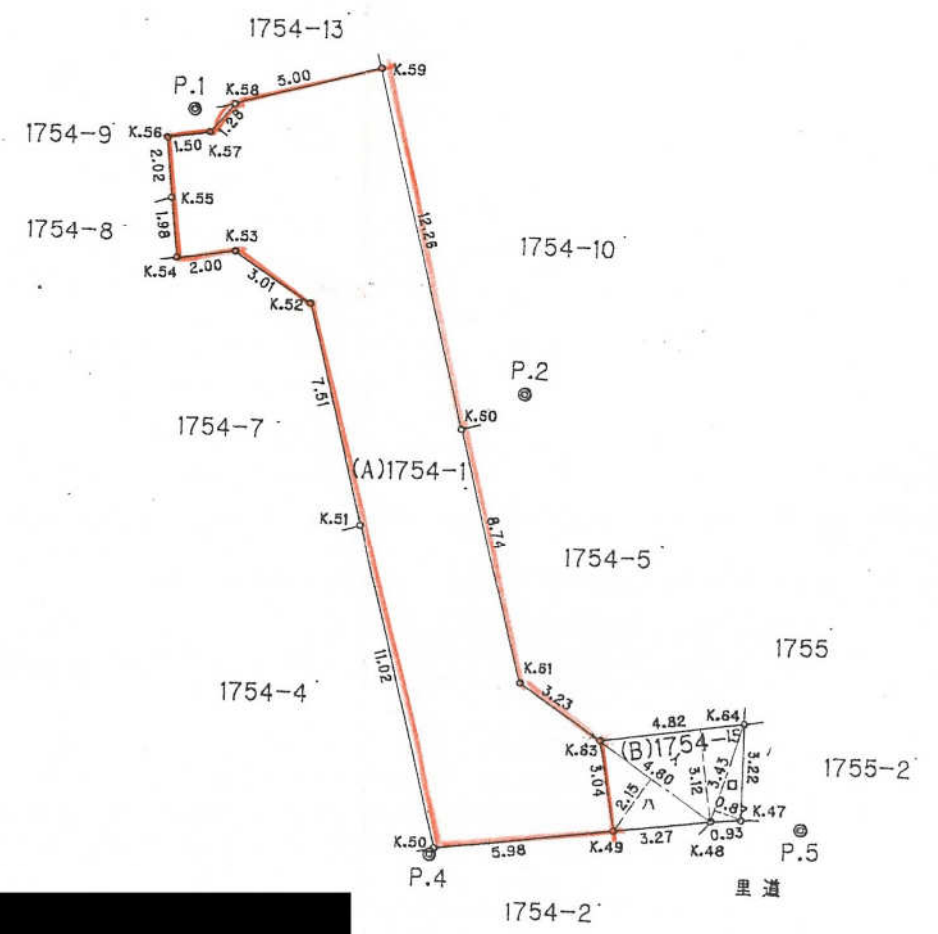


境界標の種類

金属プレート	K63
金属鉄	K47, K48, K49, K50, K51, K52, K53, K54,
金属鉄	K55, K56, K57, K58, K59, K60, K61, K64


引照点間距離表

P.4	12.40	P.5
P.2	15.58	P.4
P.1	14.56	P.2



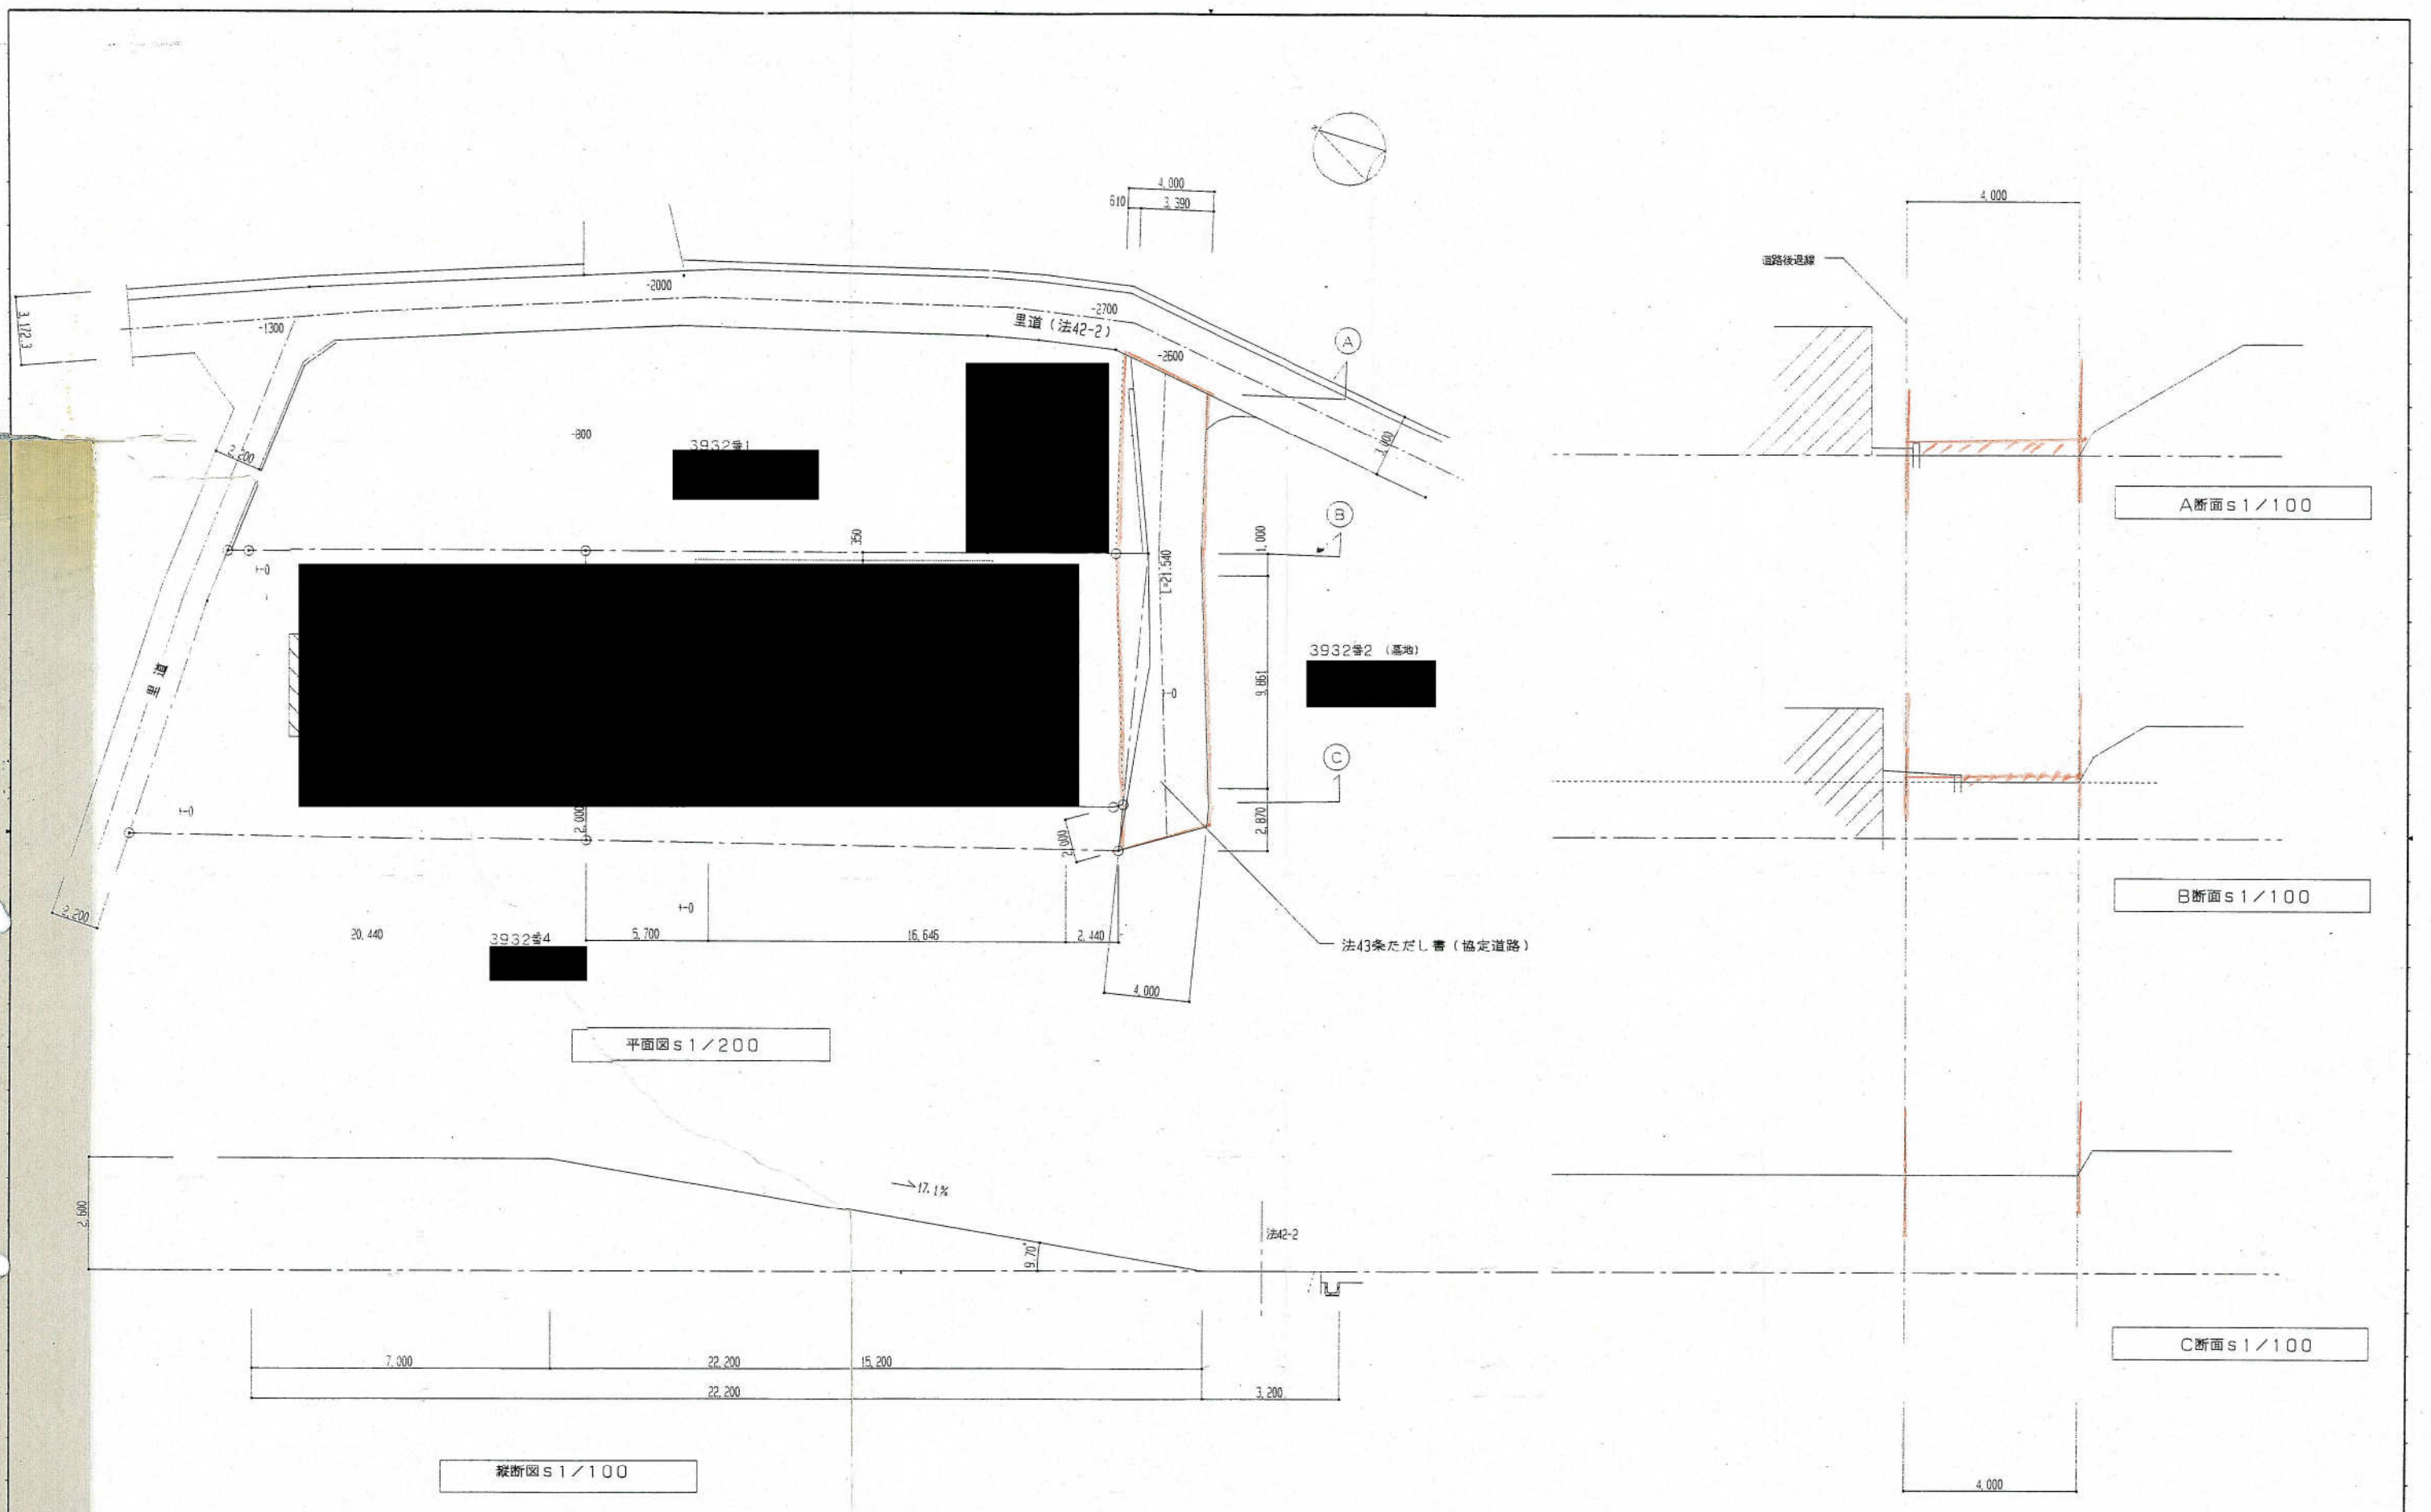


現況図 1/200

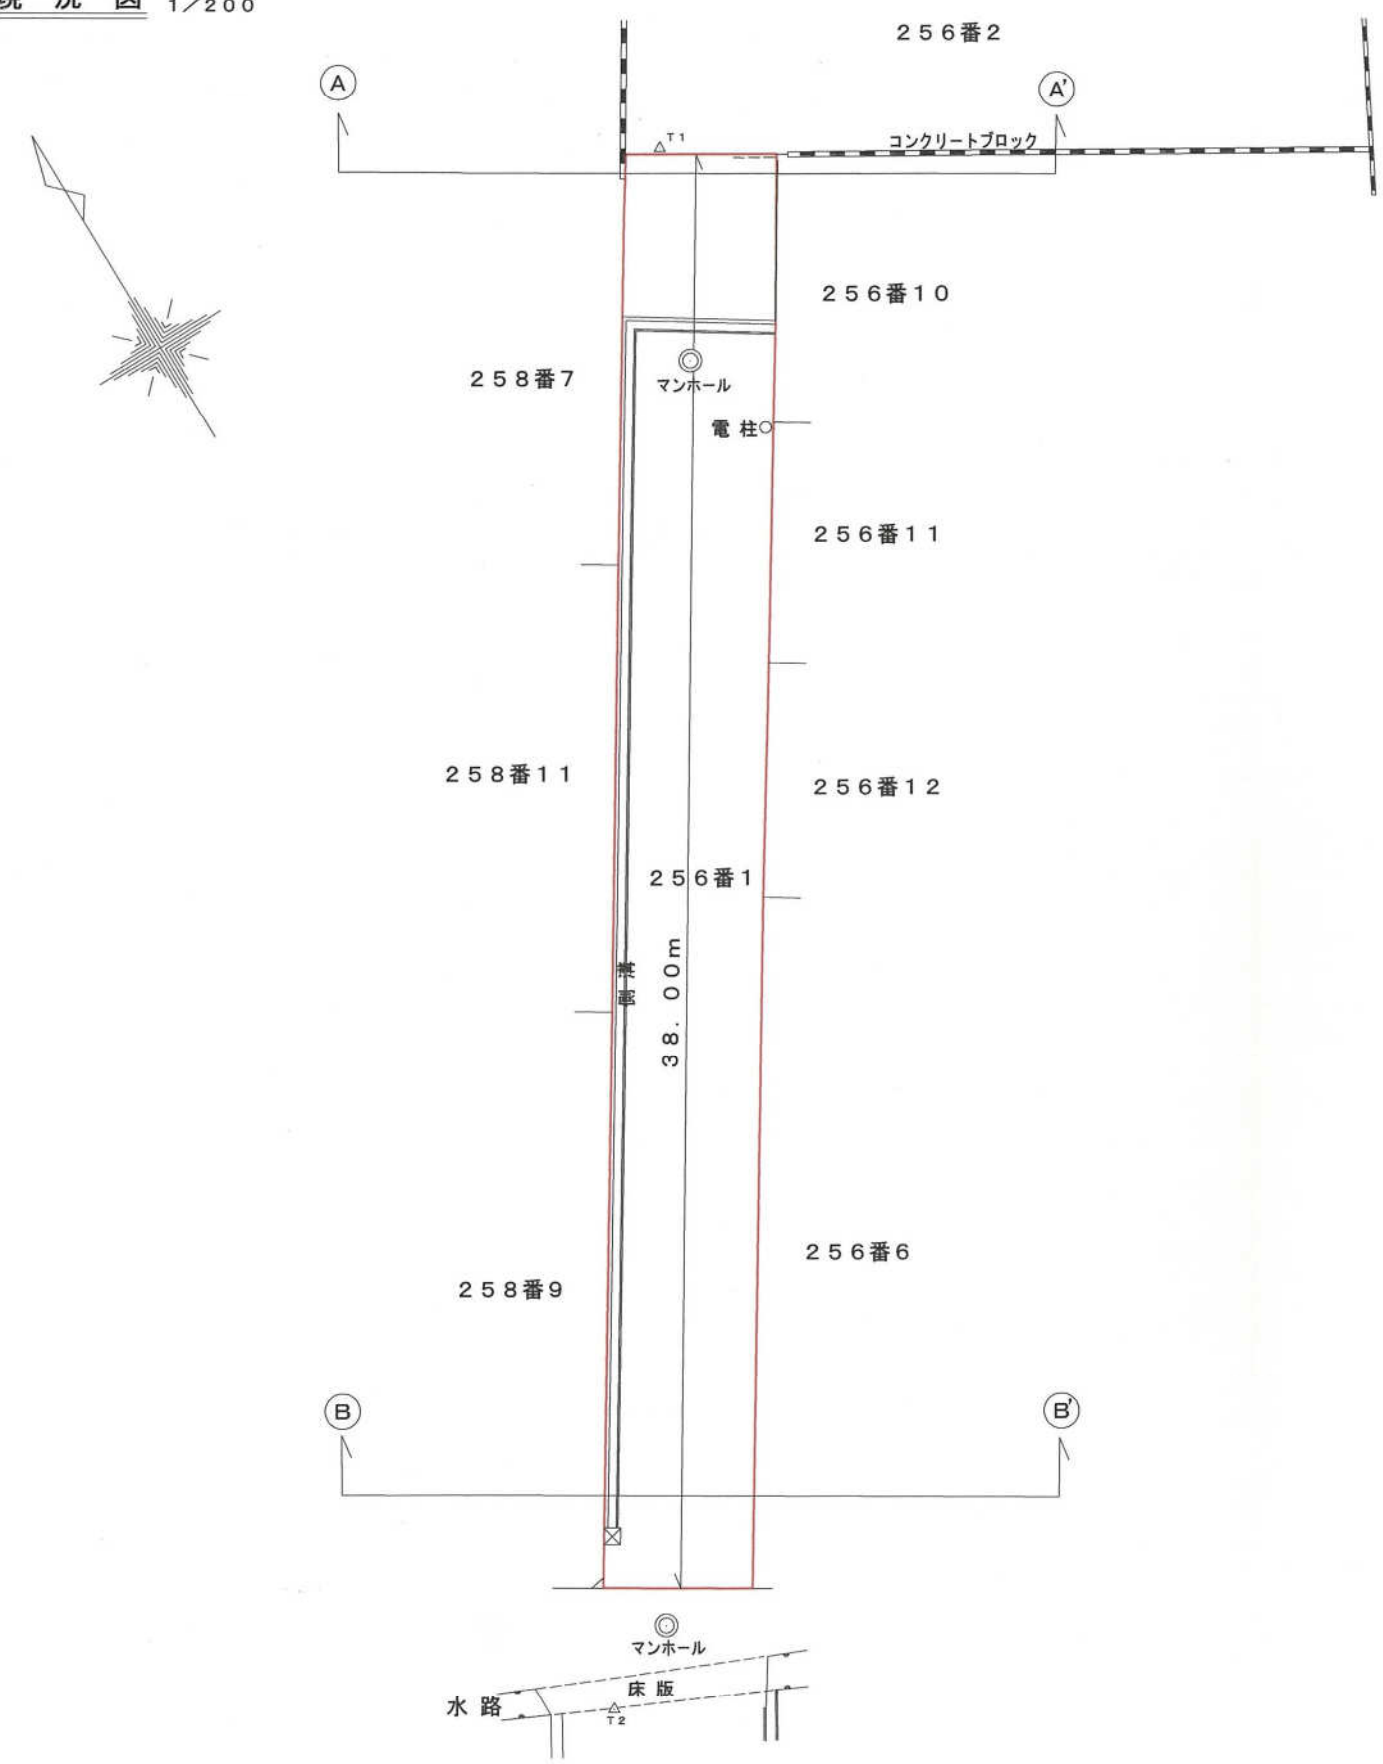


断面図 1/50

A - A'

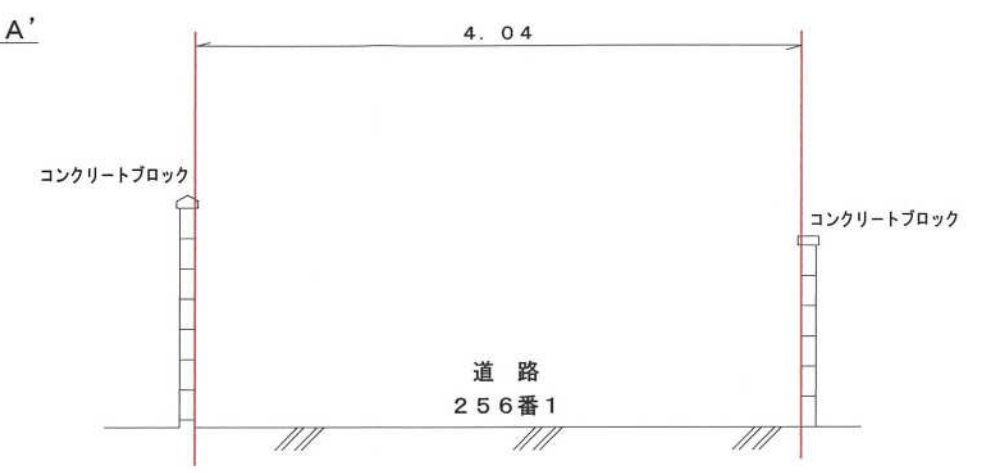


B - B'


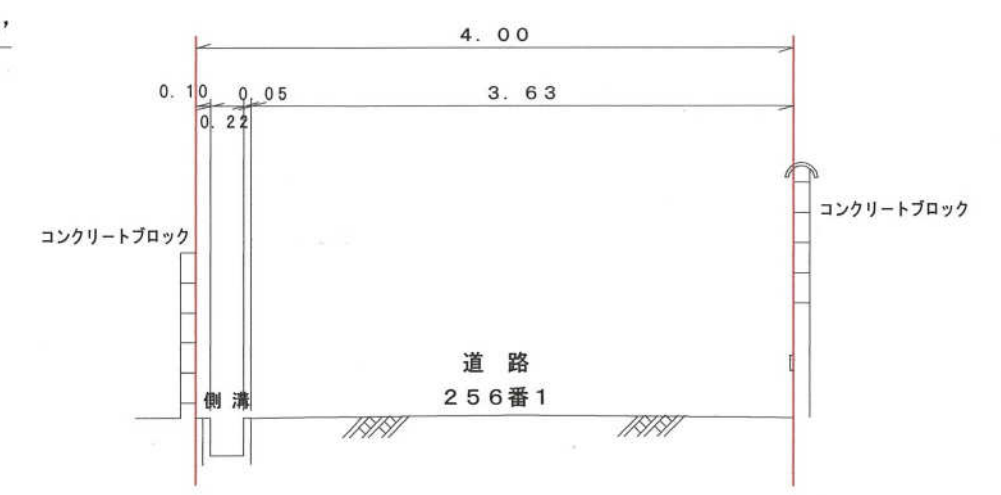



空地 330.57

H14-172号

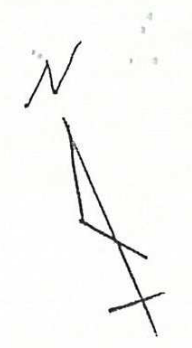


白国一丁目14
空地 330.57m²

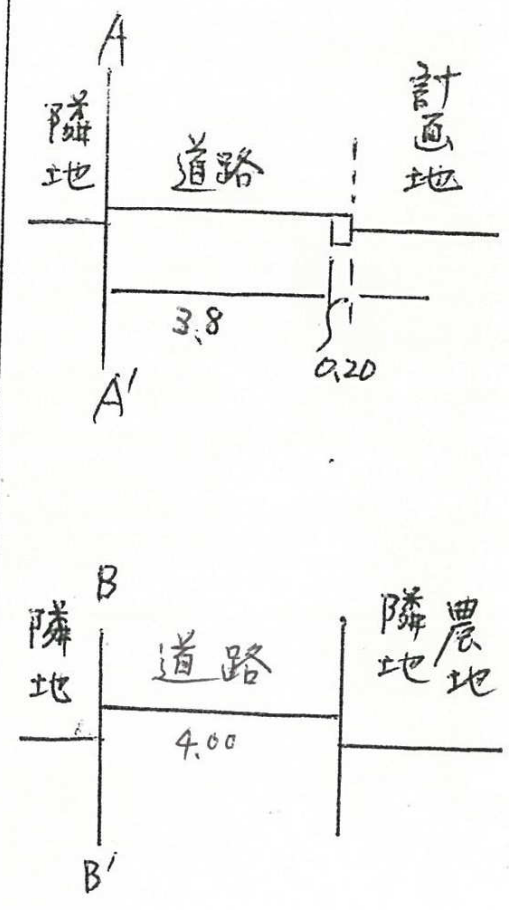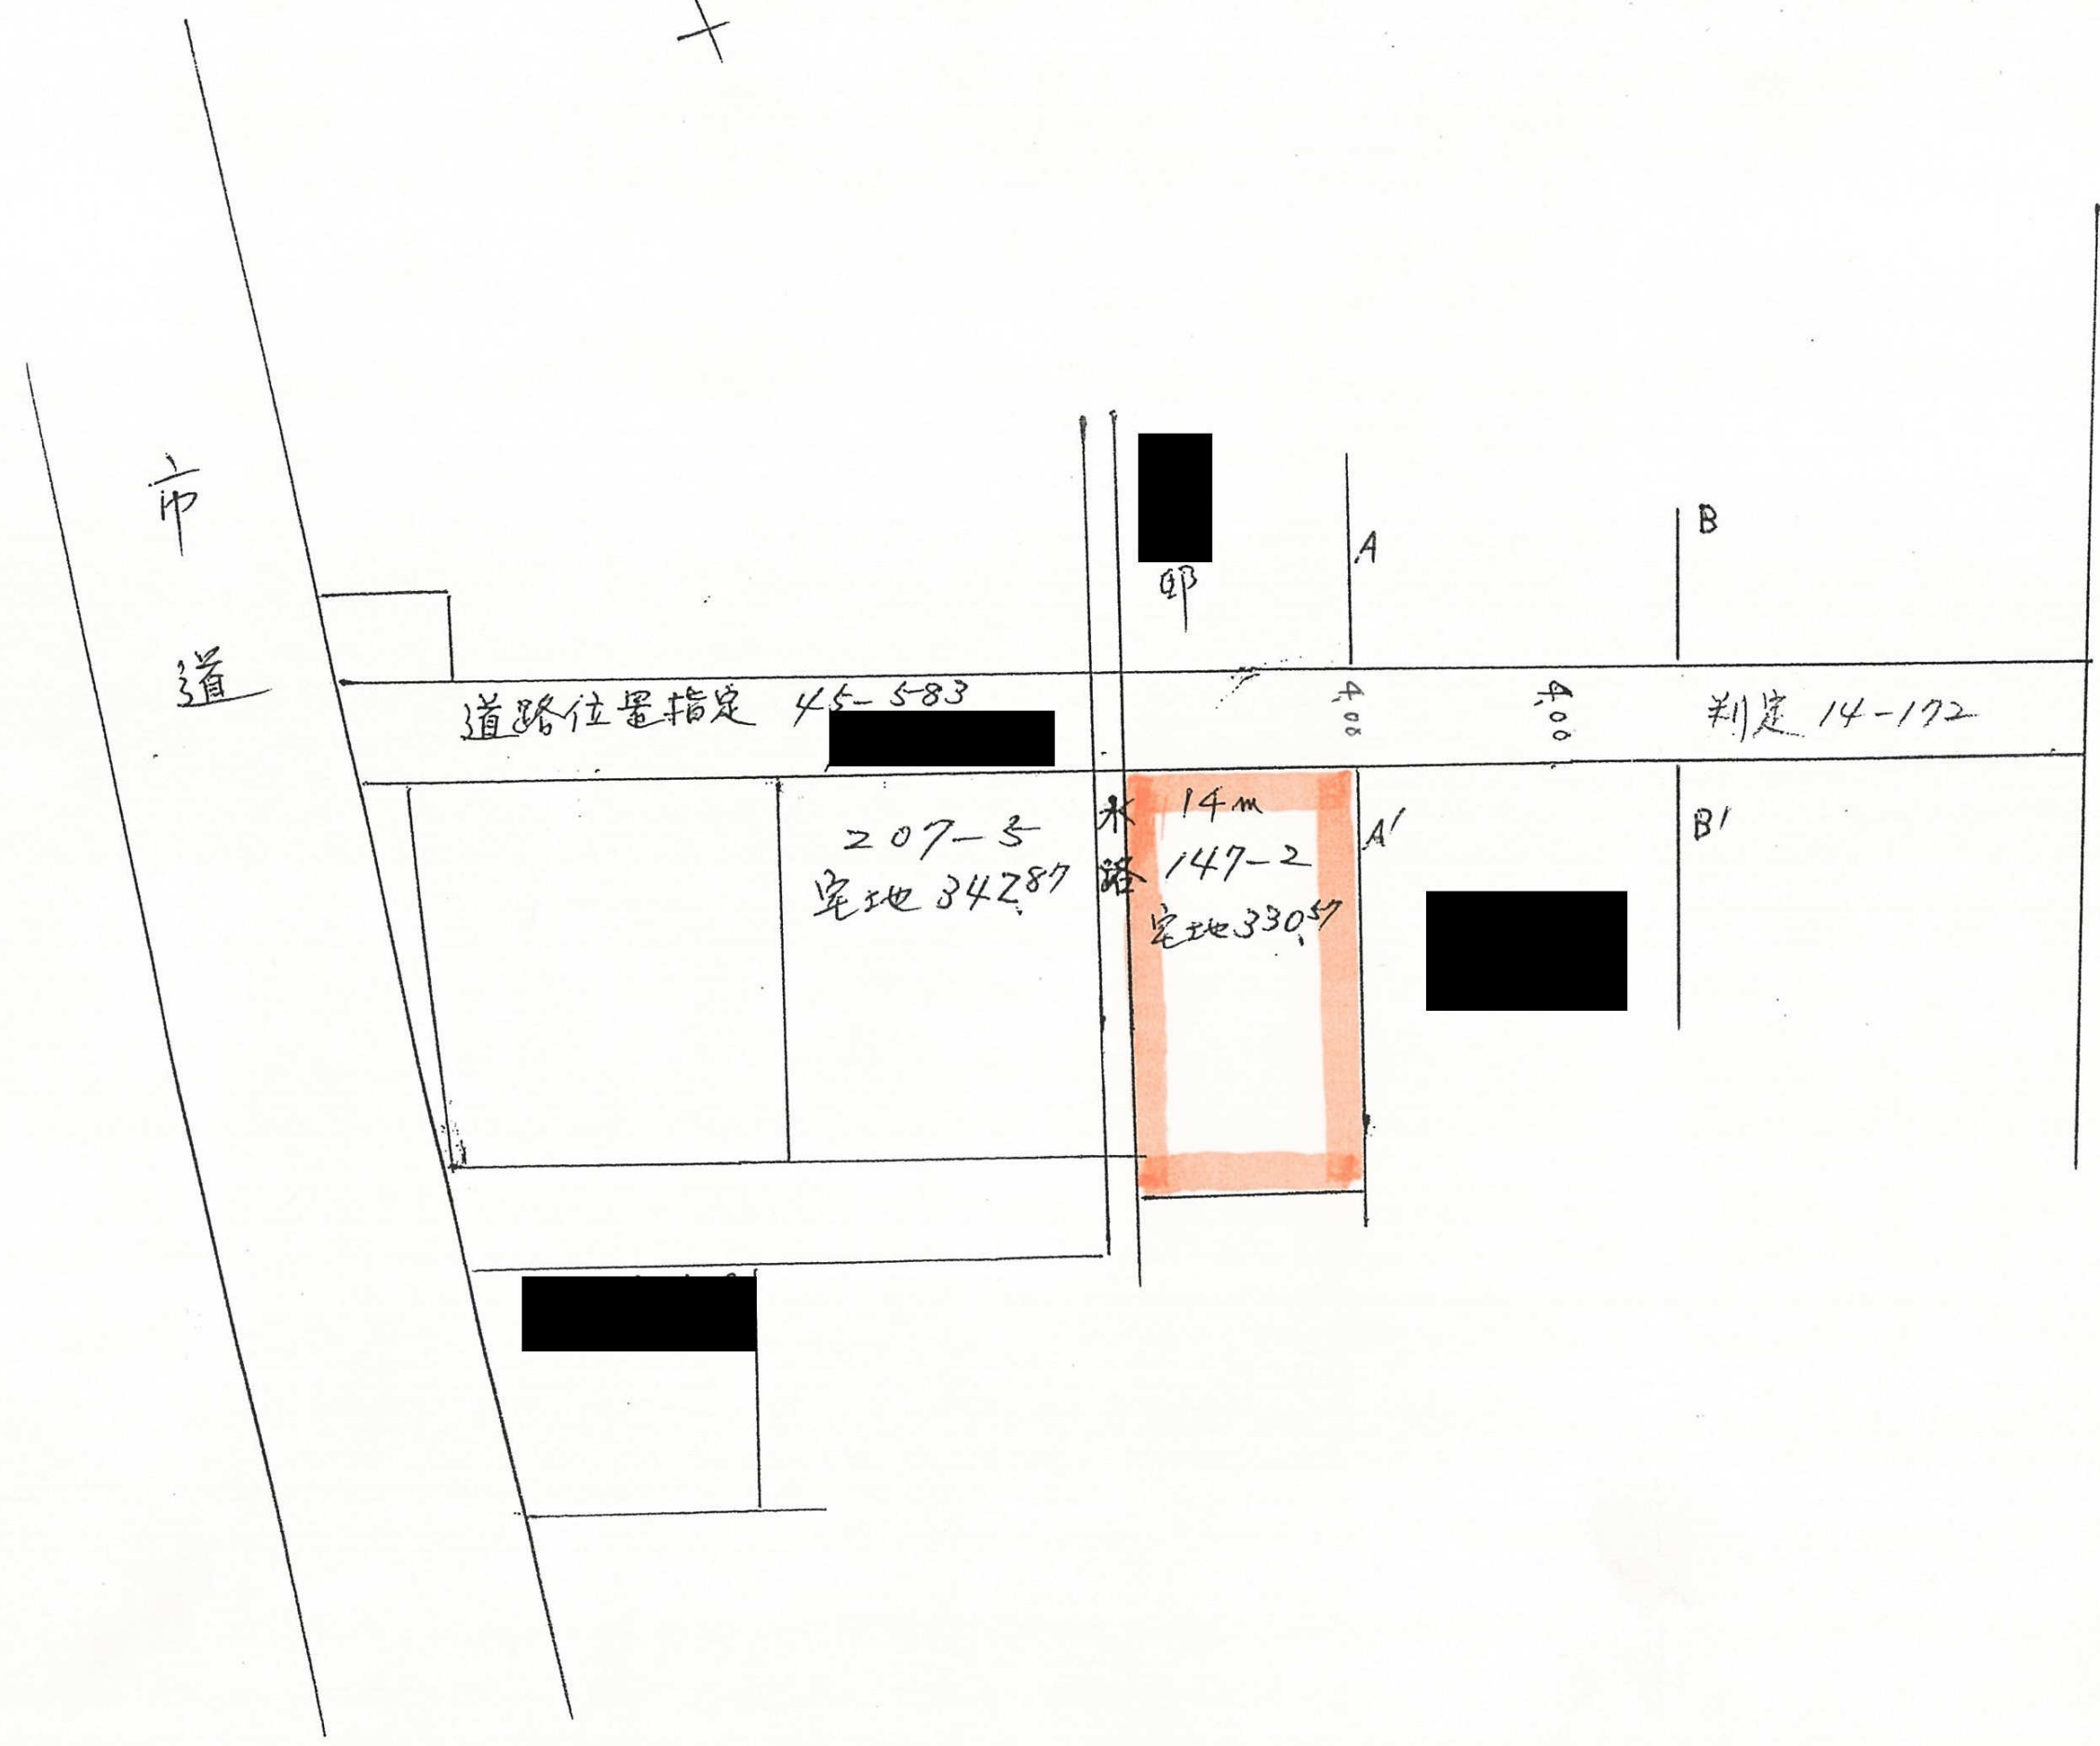

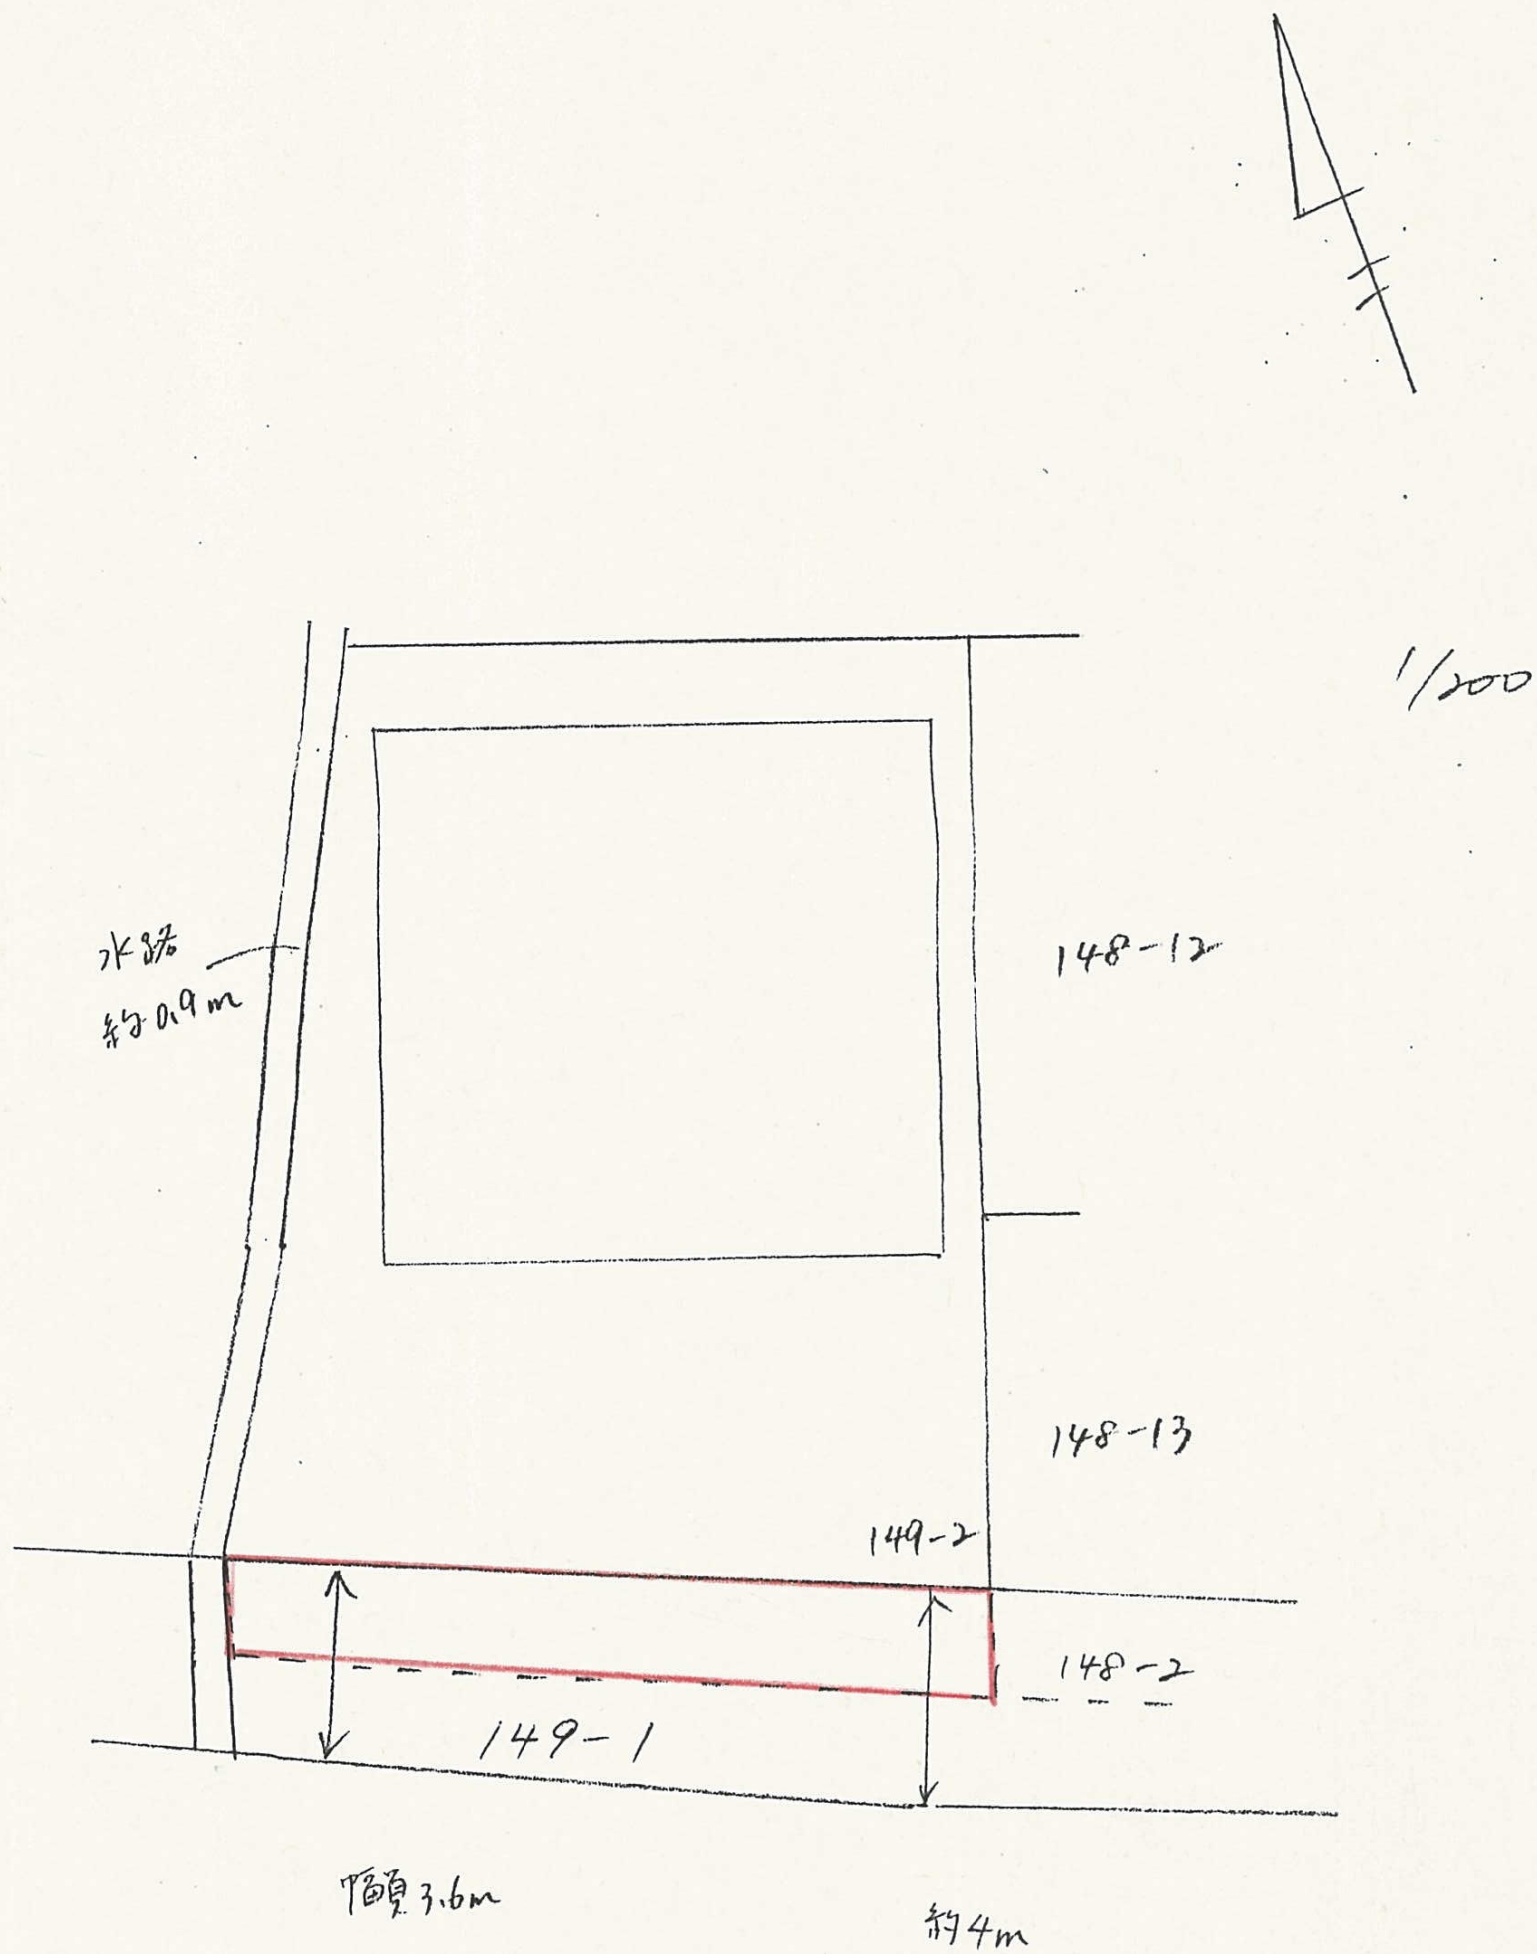

149-1については 道路協定済
平成15年2月5日 14-172号

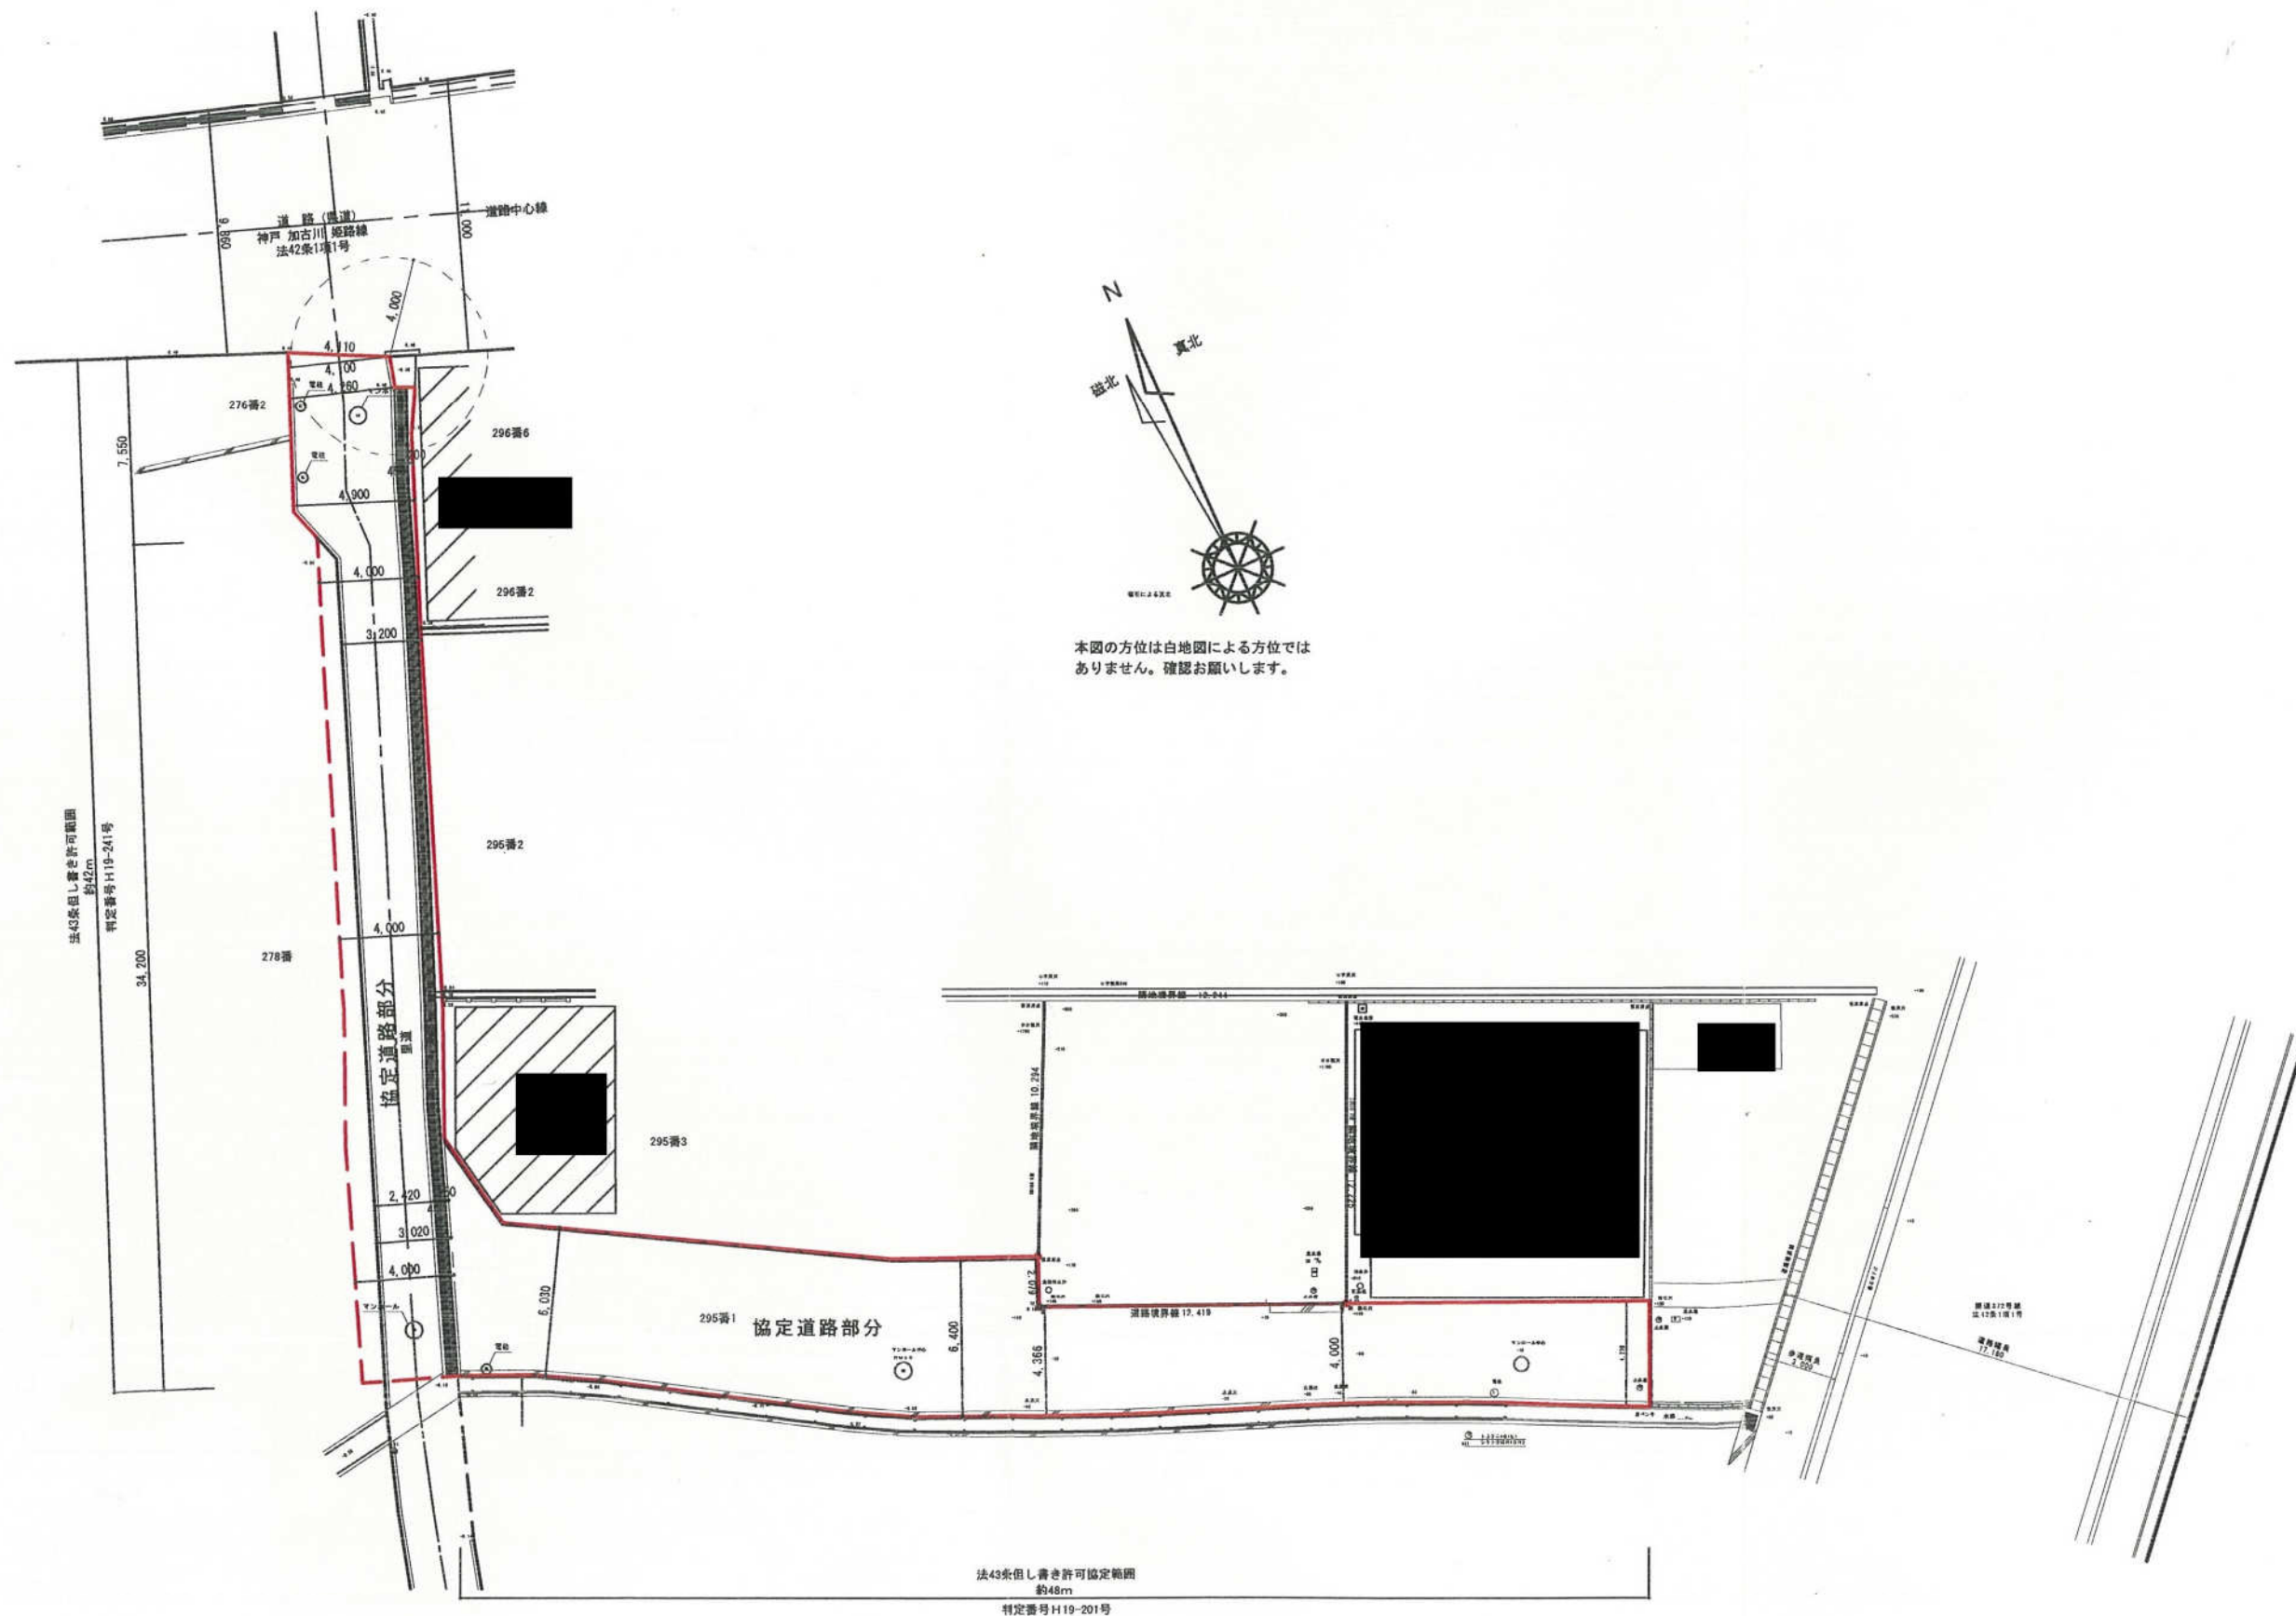


姫路市書写字段ノ元182番・181-3・181-4




平面图 $S=1:300$

特記仕様

断面图 $S=1:50$

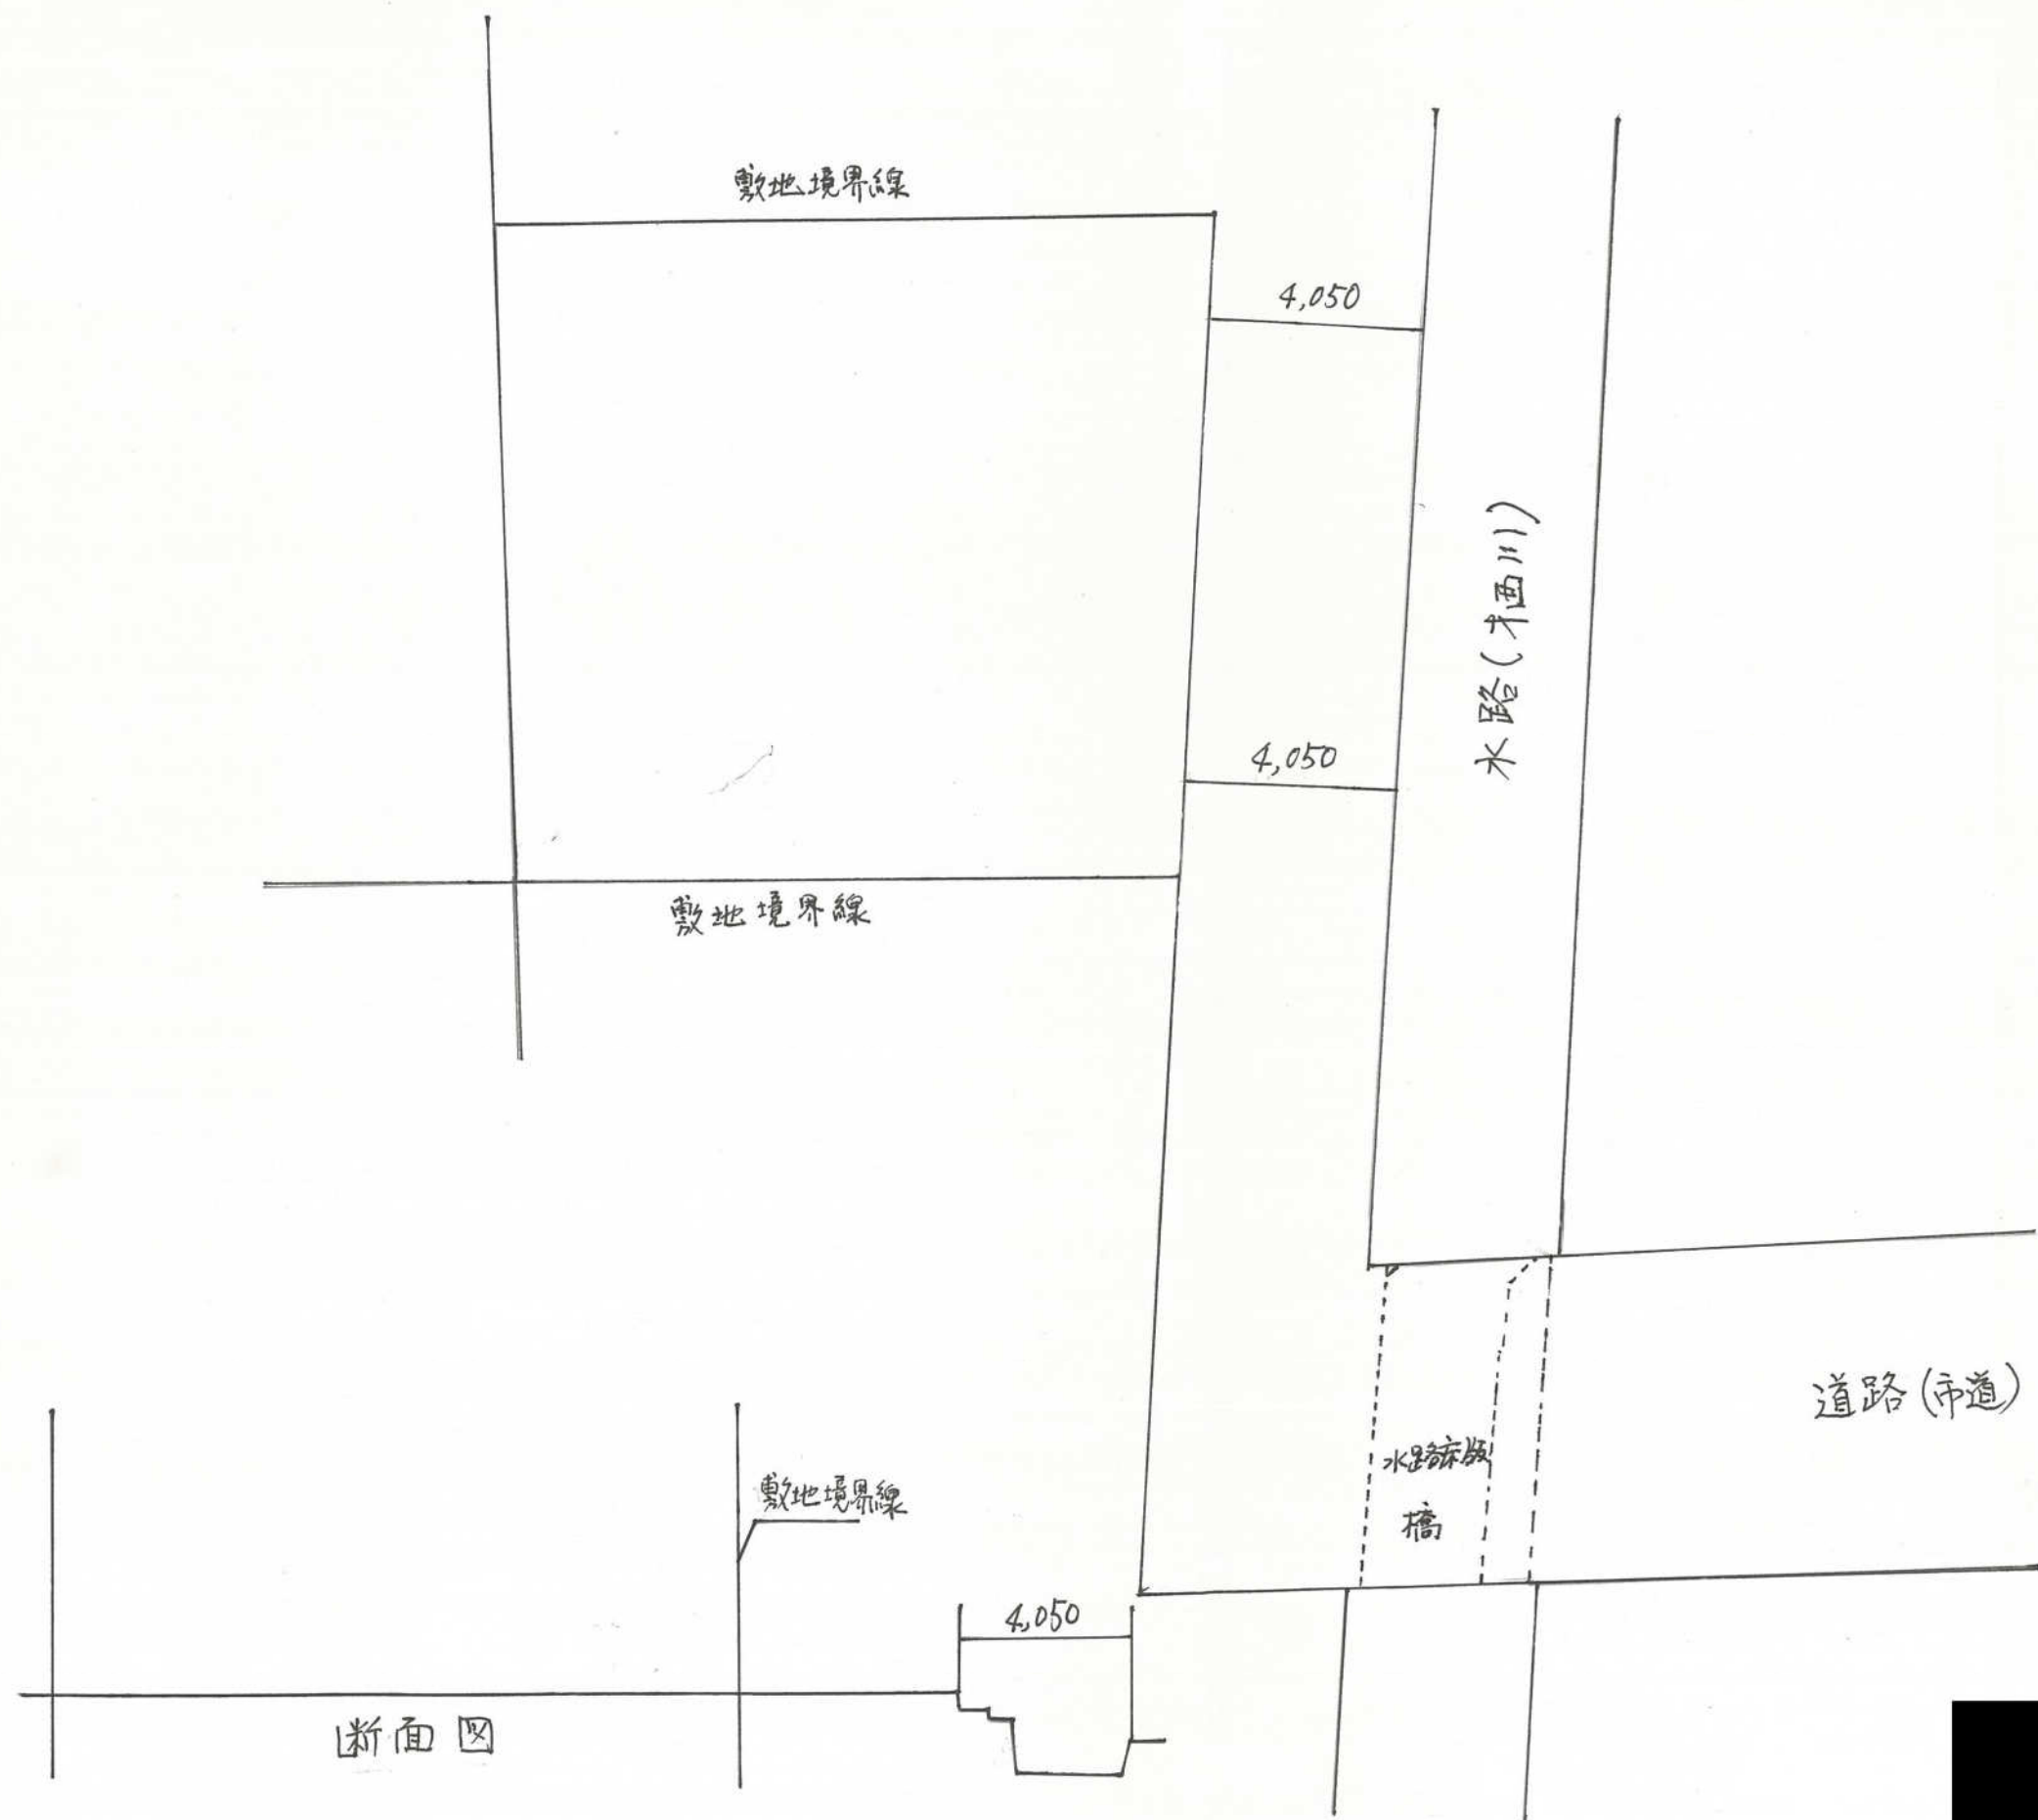


姫路市新在家 4 丁目 428-13、428-5、428-15

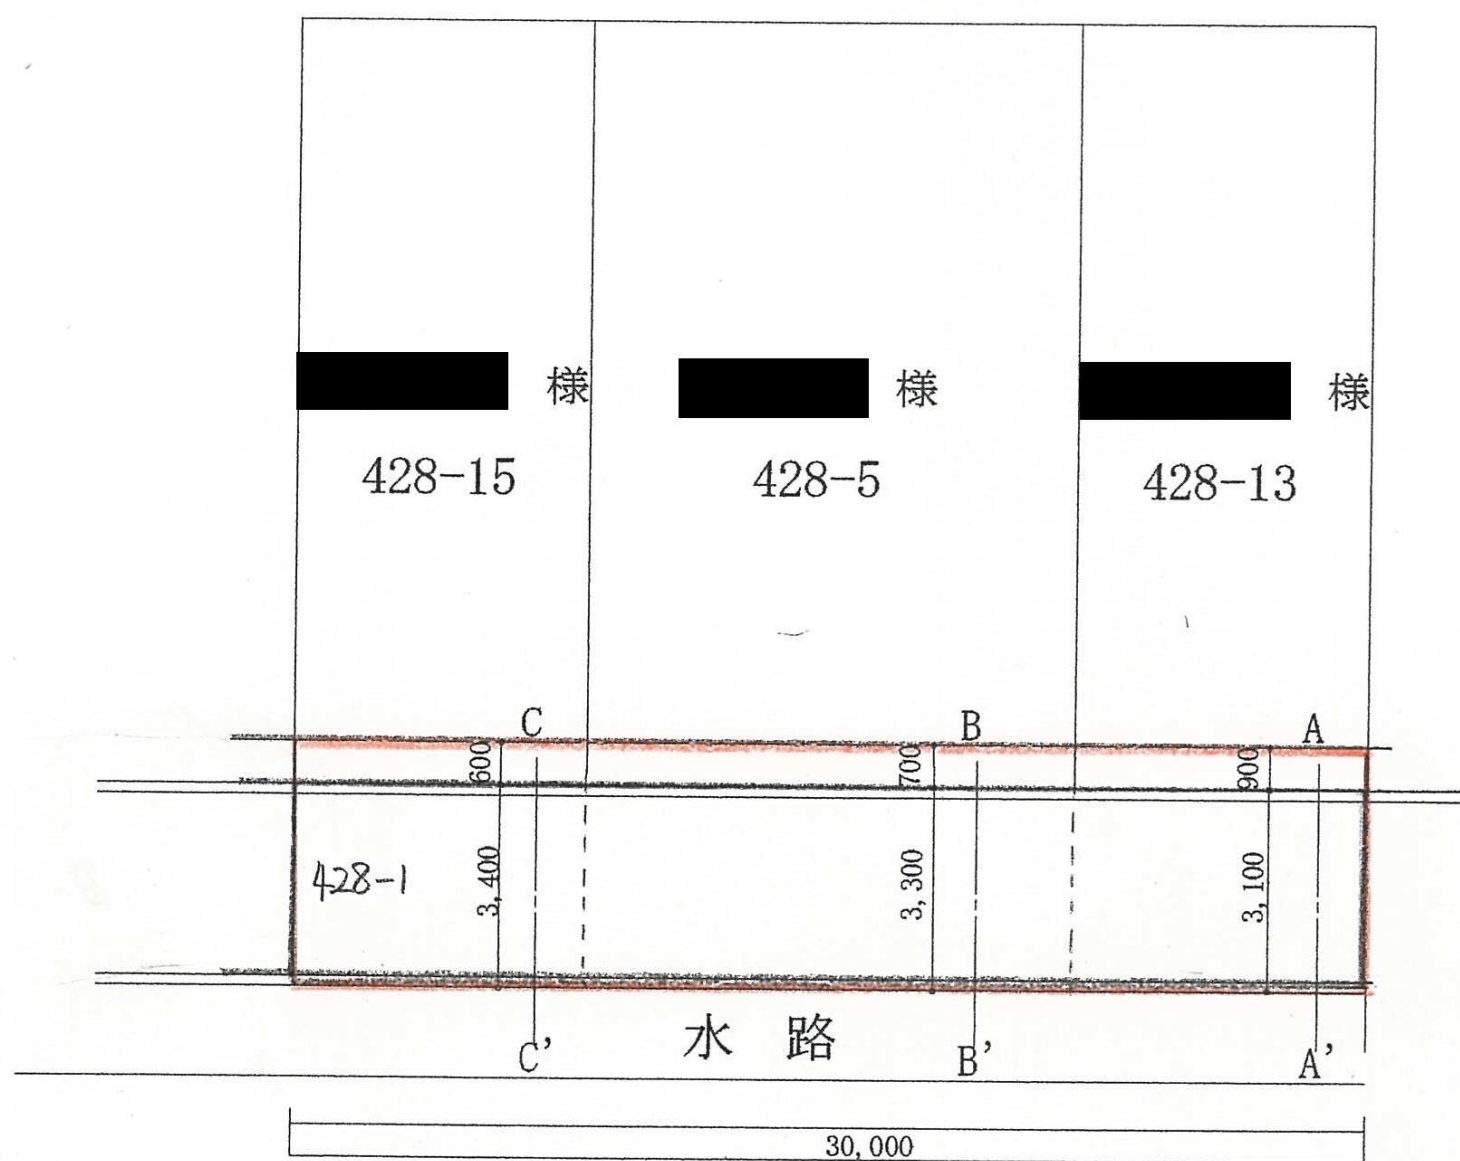


道路平面図


姫路市新在家4丁目428-13、428-5、428-15

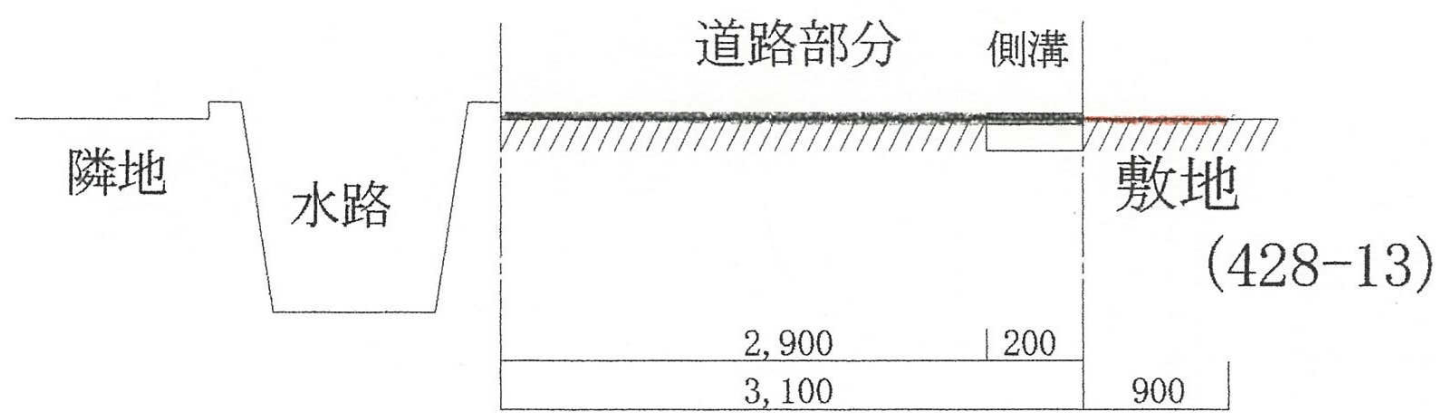

A-A' 断面図

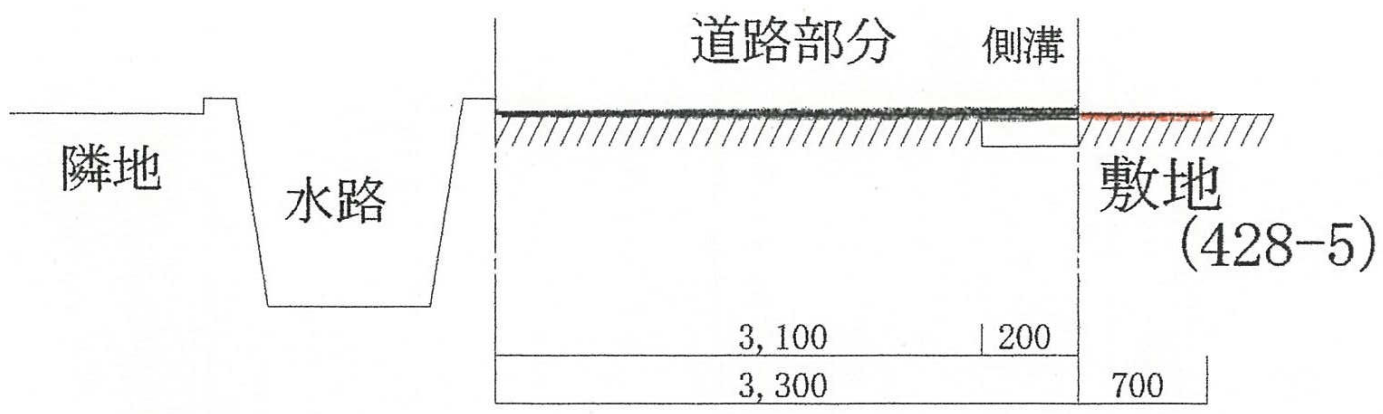


B-B' 断面図

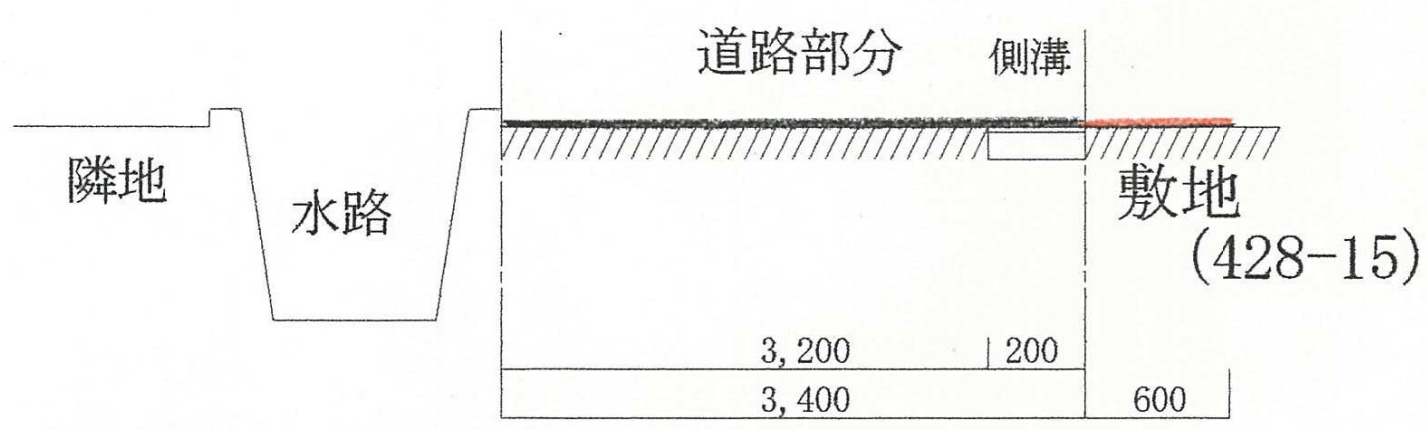

C-C' 断面図

道路断面図


姫路市新在家四丁目428-13、428-5、428-15、428-14

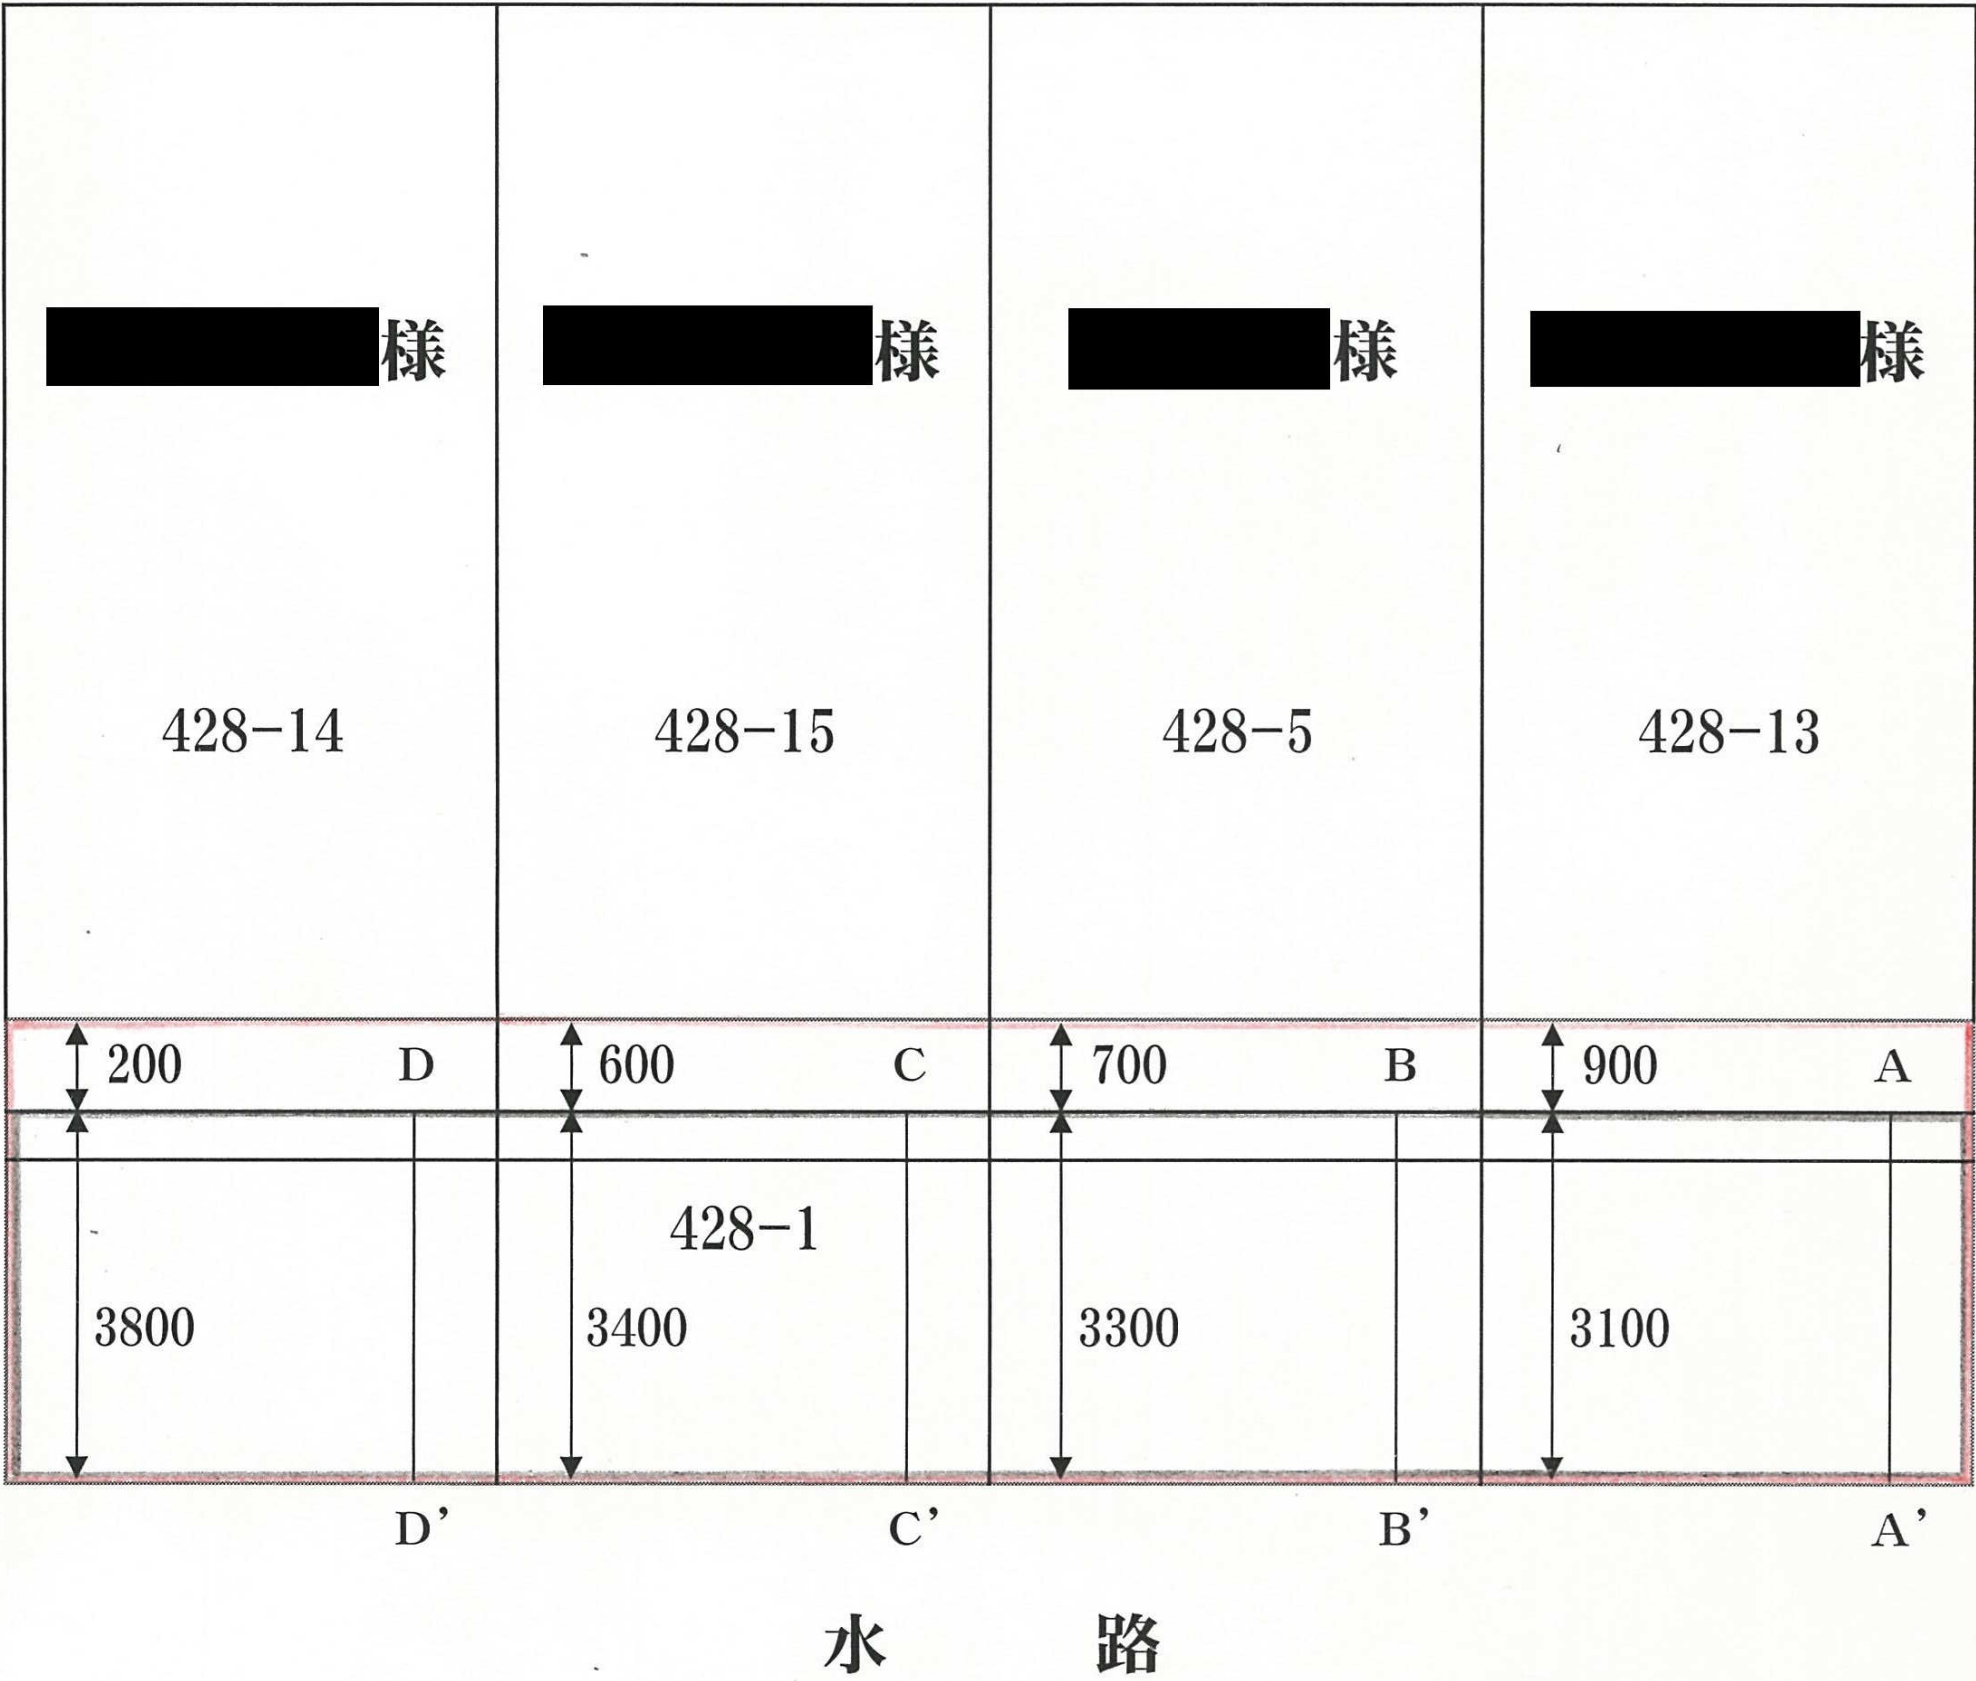


通路平面図

姫路市新在家四丁目428-13、428-5、428-15、428-14


A - A'

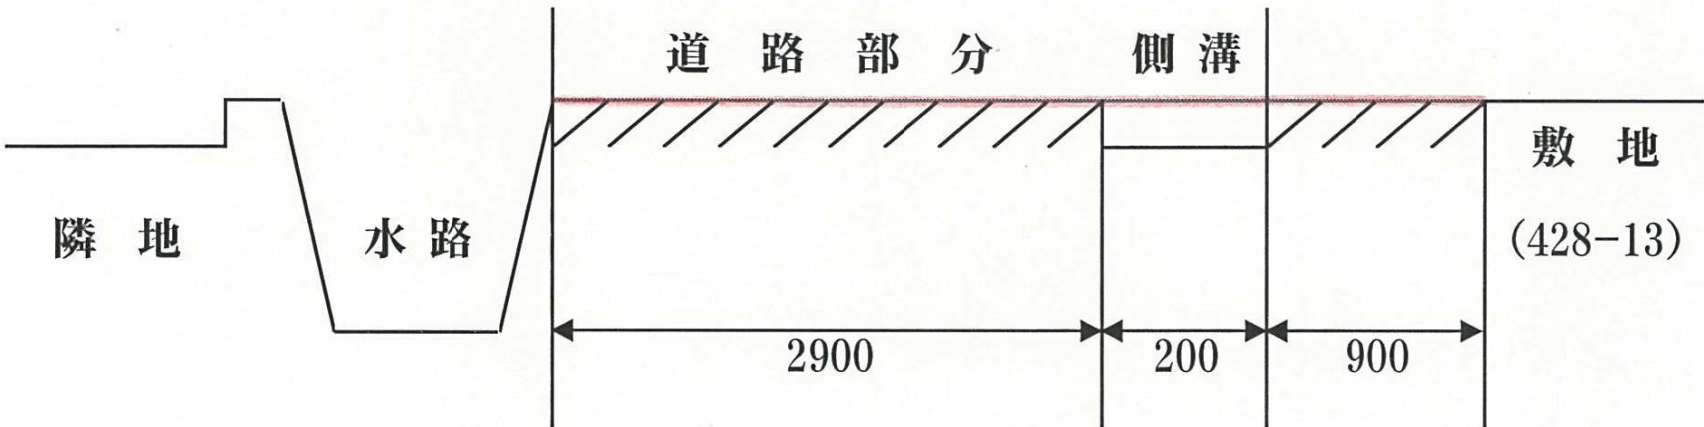


B - B'

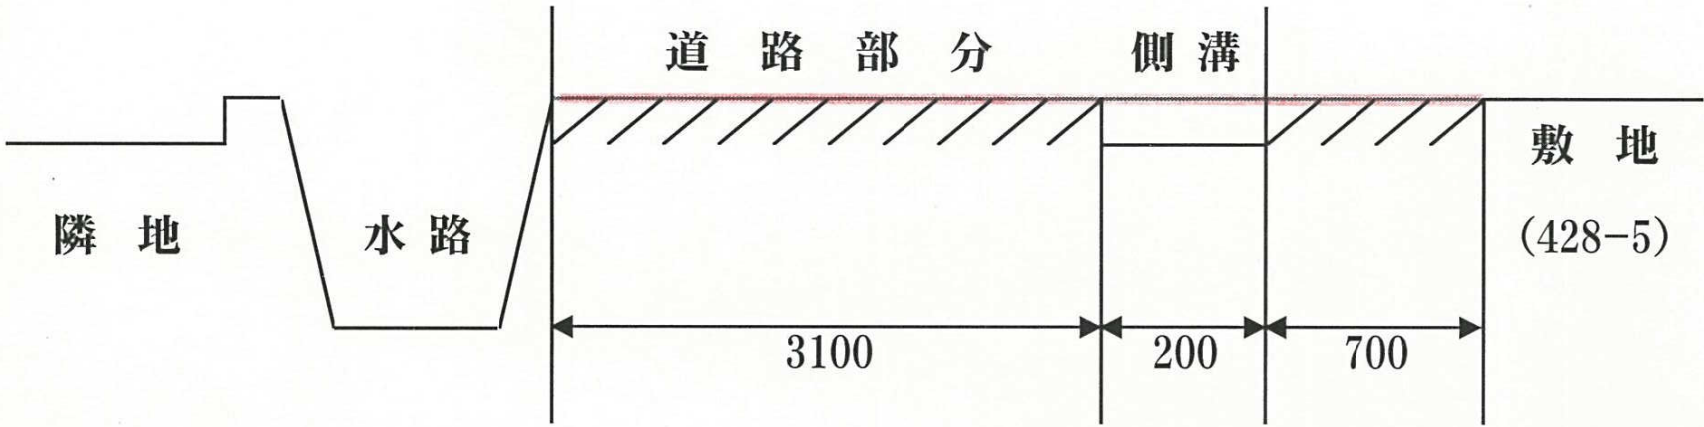


C - C'

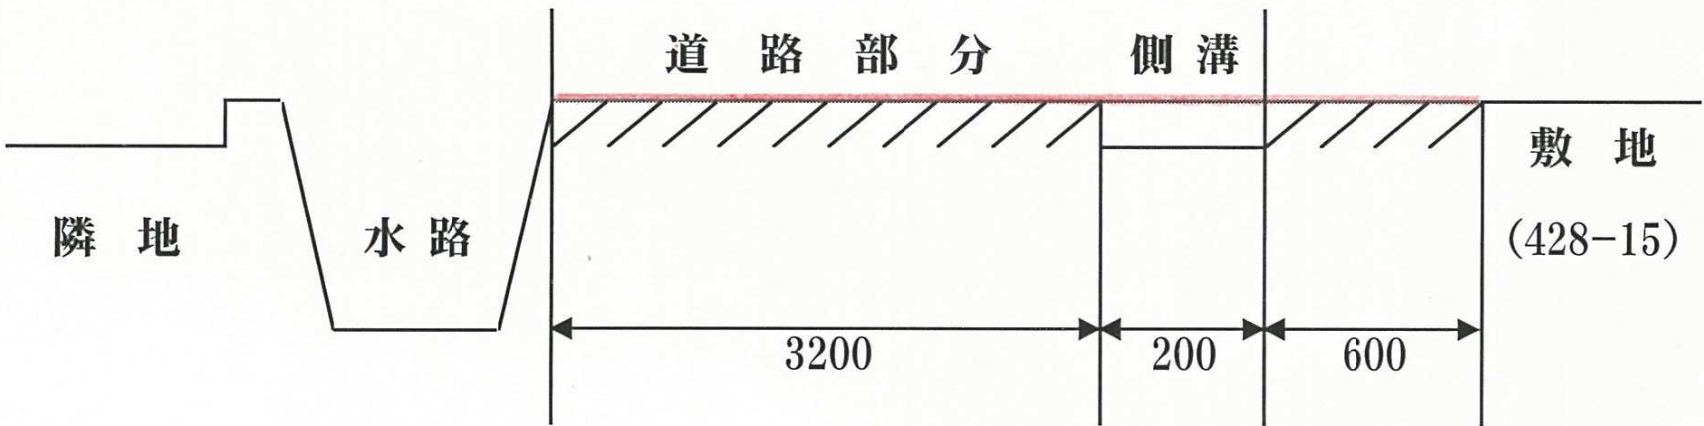


D - D'

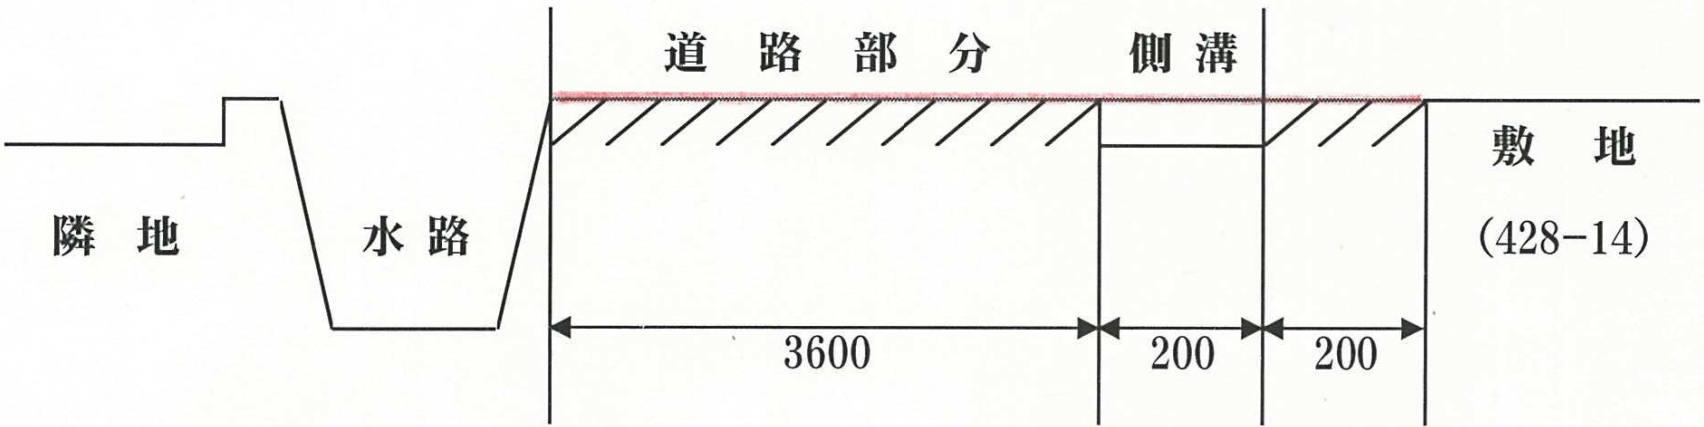


通路断面図

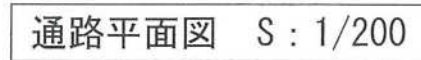


	協定範圍
	道路位置指定
	地番界

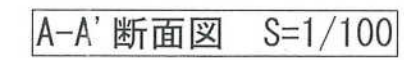


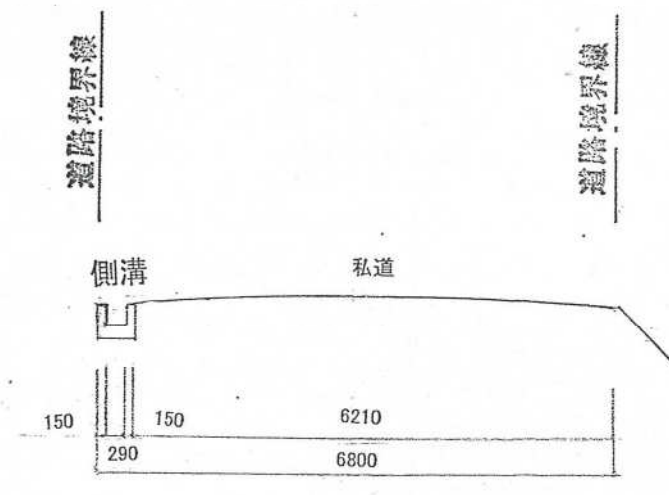


A-A 道路断面図 S=1/100

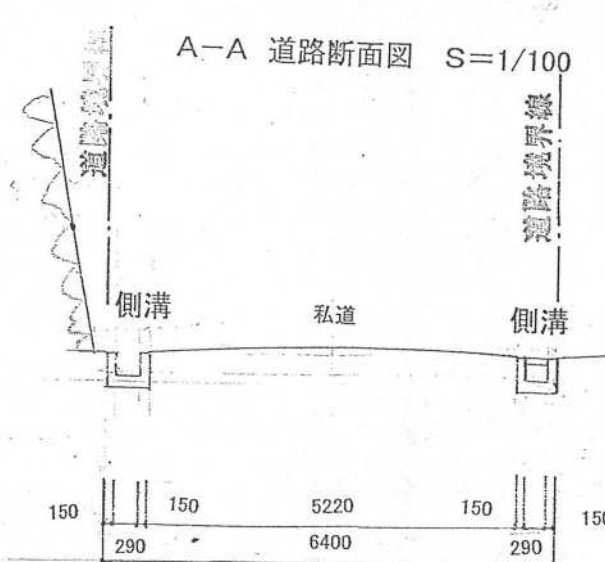

B-B 道路断面図 S=1/100


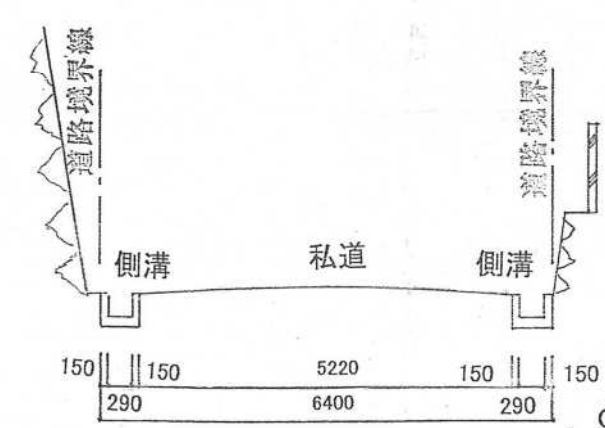


C-C 道路断面図 S=1/100

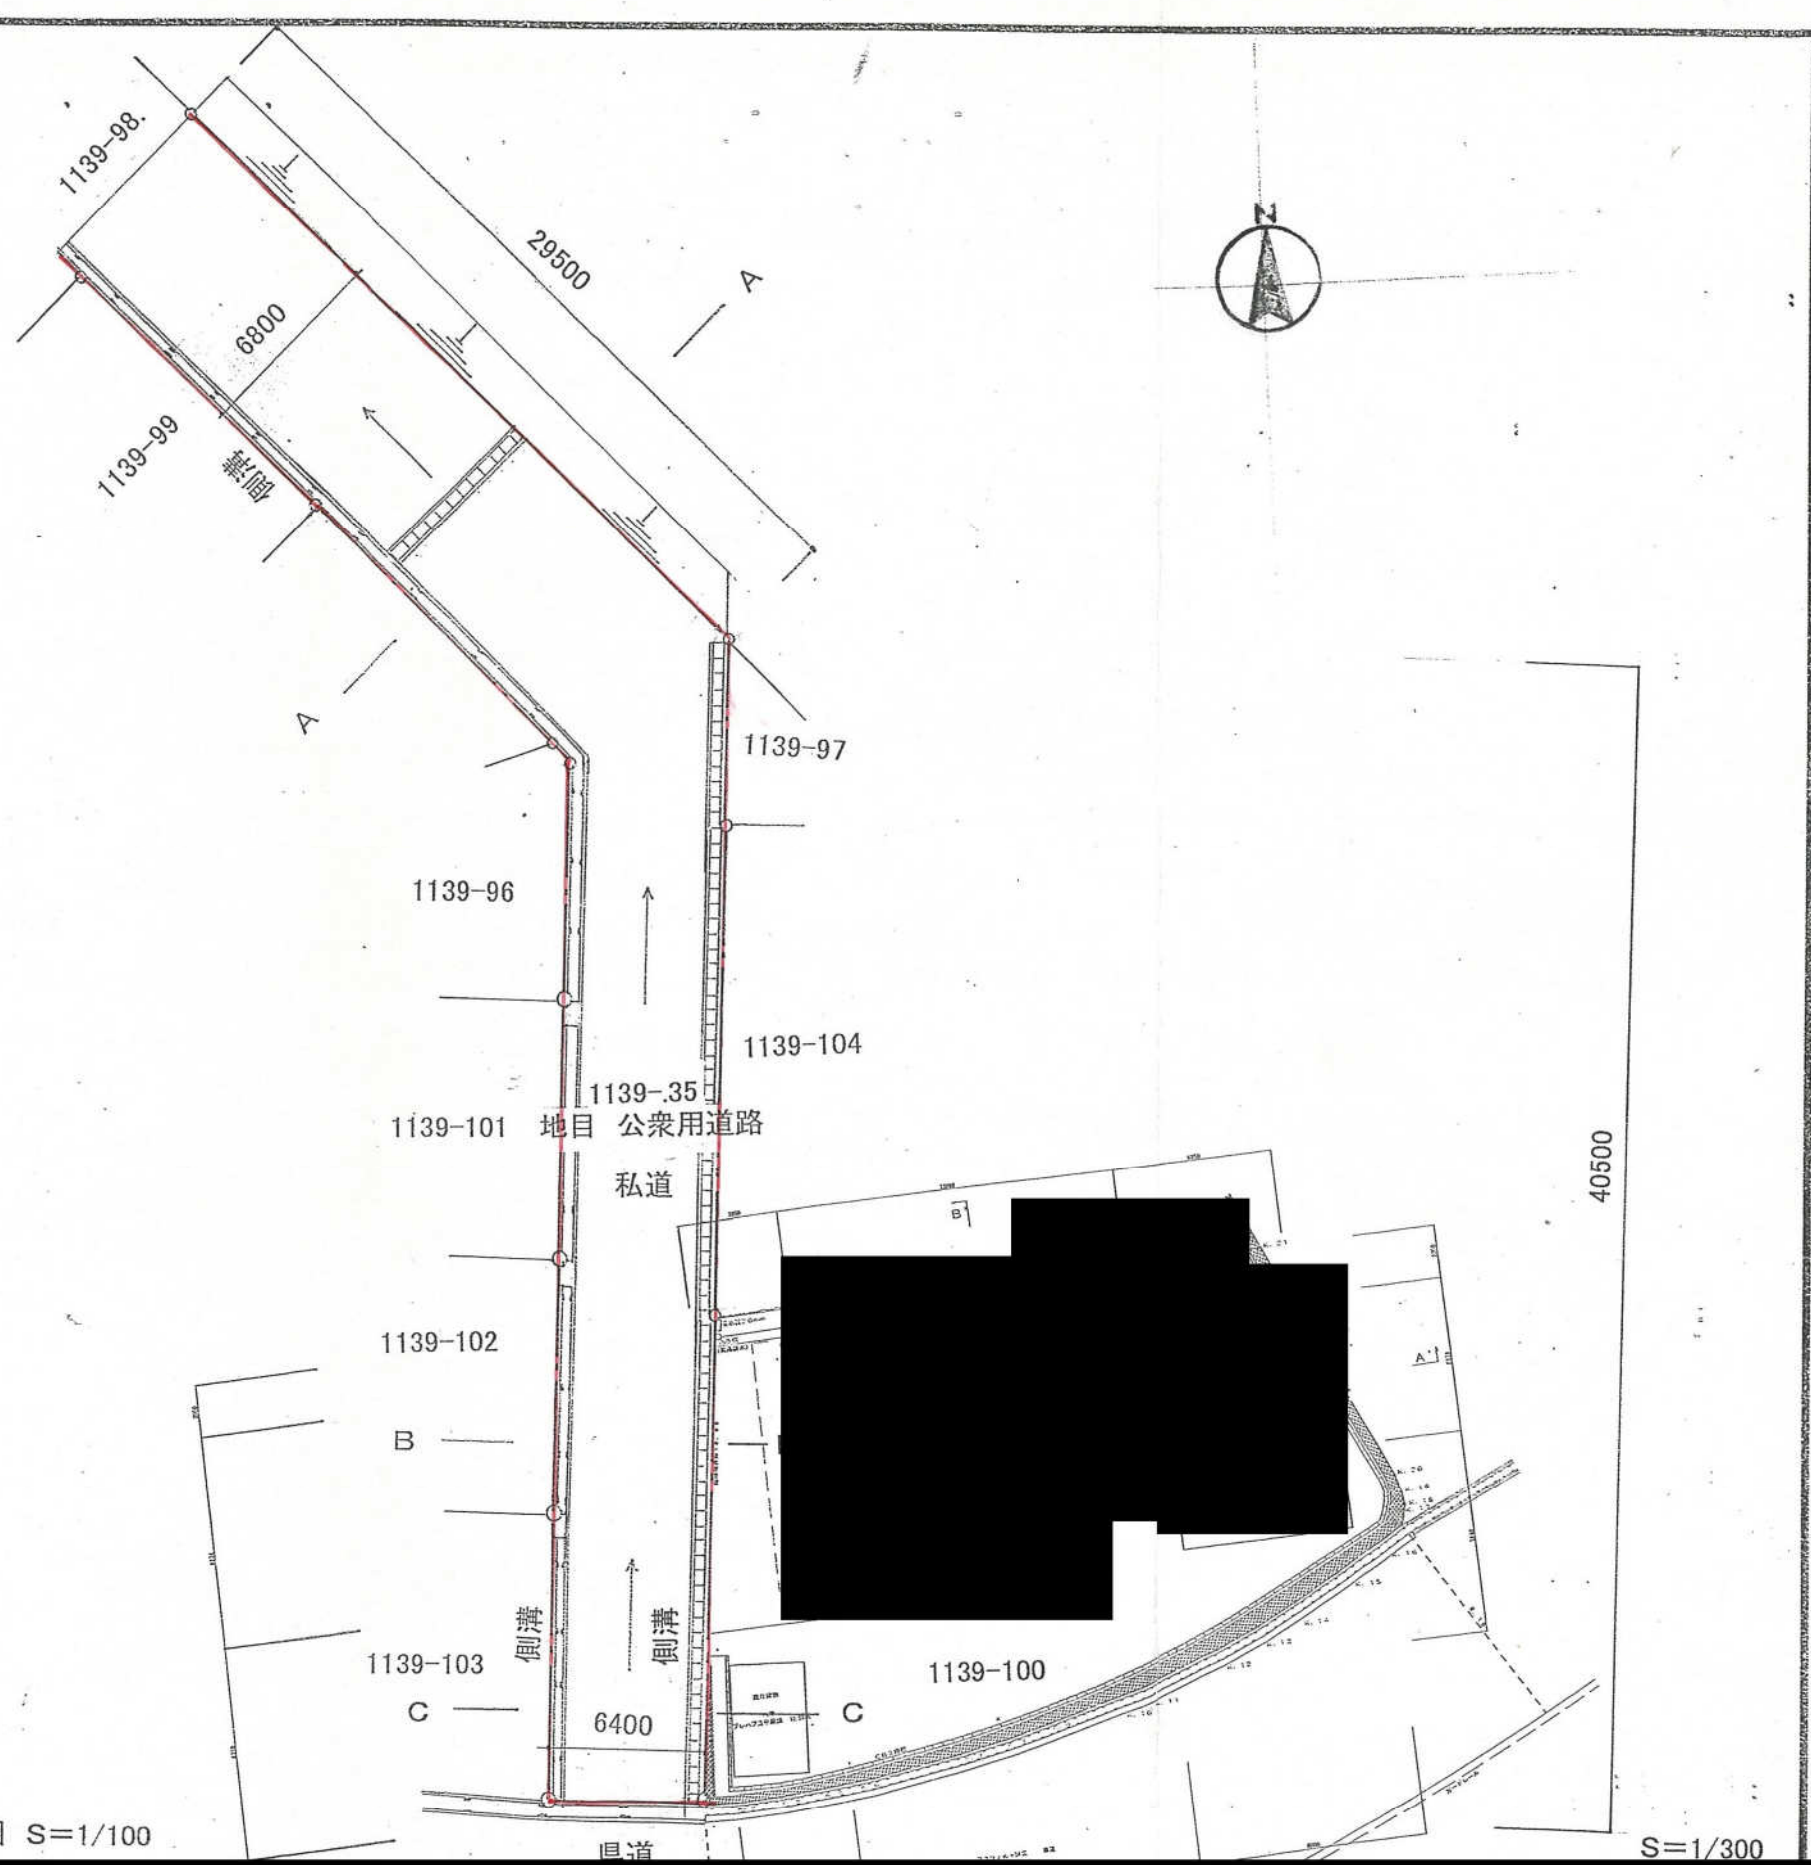


S=1/300


法42条2項
太子町道 糸井南和久線
(S58. 3. 24)
最小幅員 3.150mm
最大幅員 4.000mm

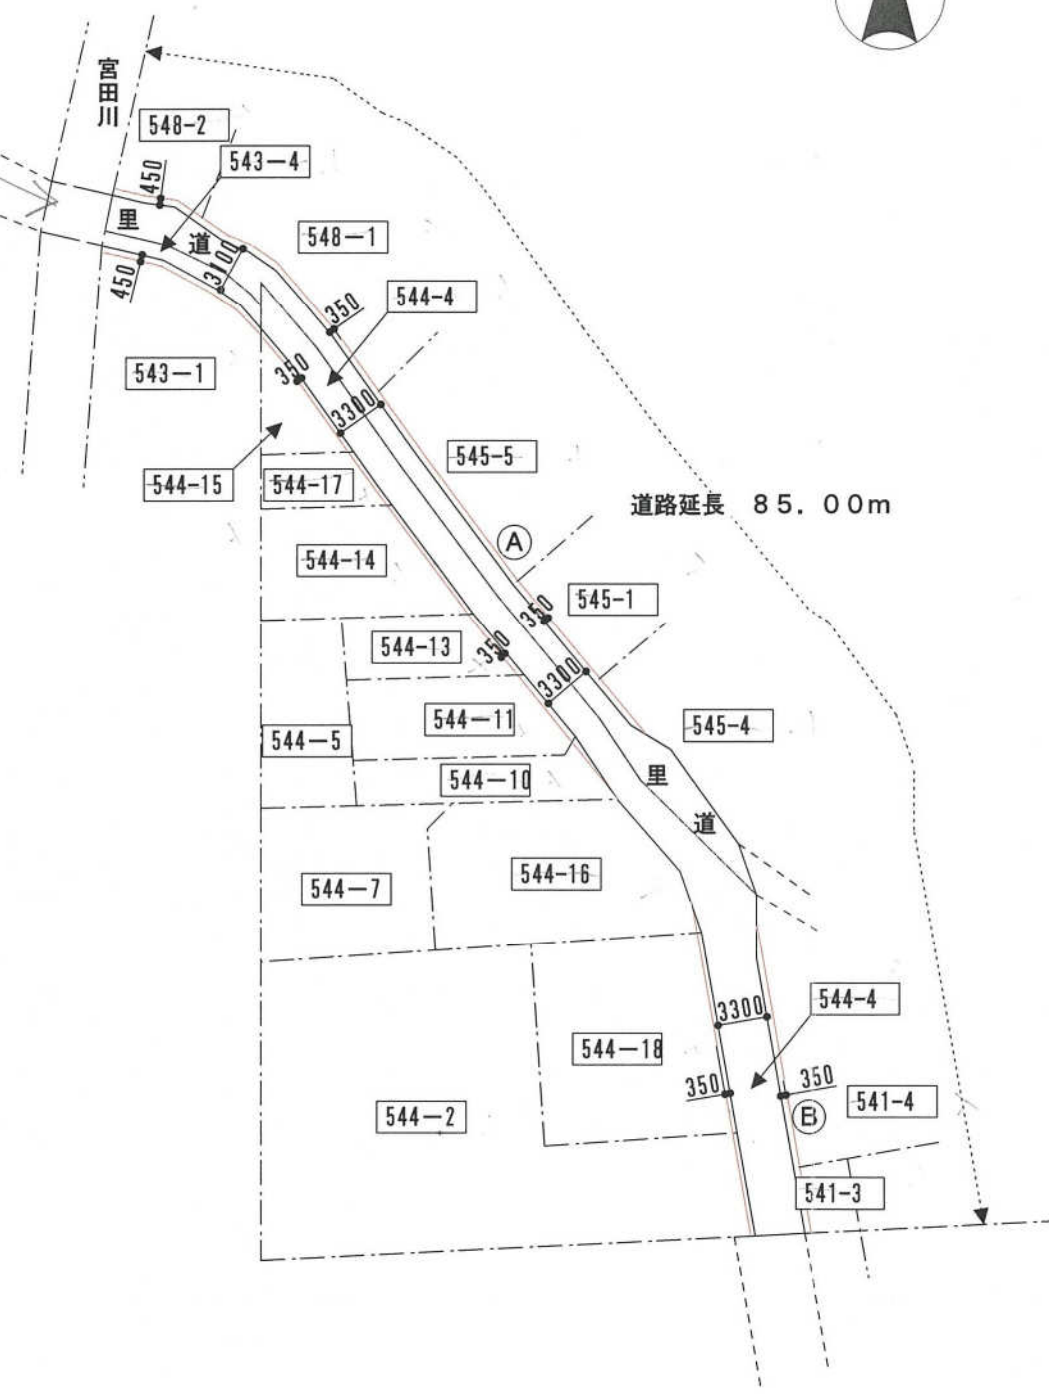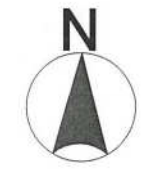


— 現況通路線
— 協定後通路線
通路平面図 1:500

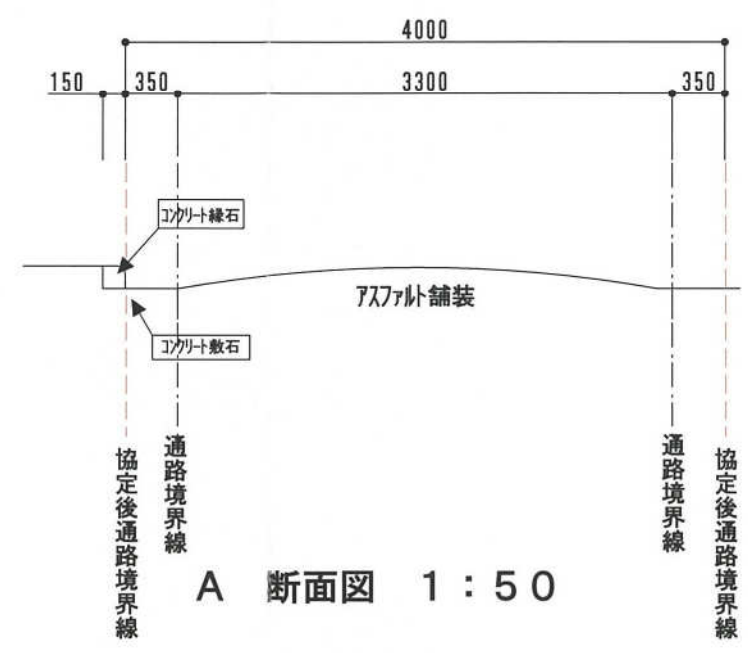



A 断面図 1:50

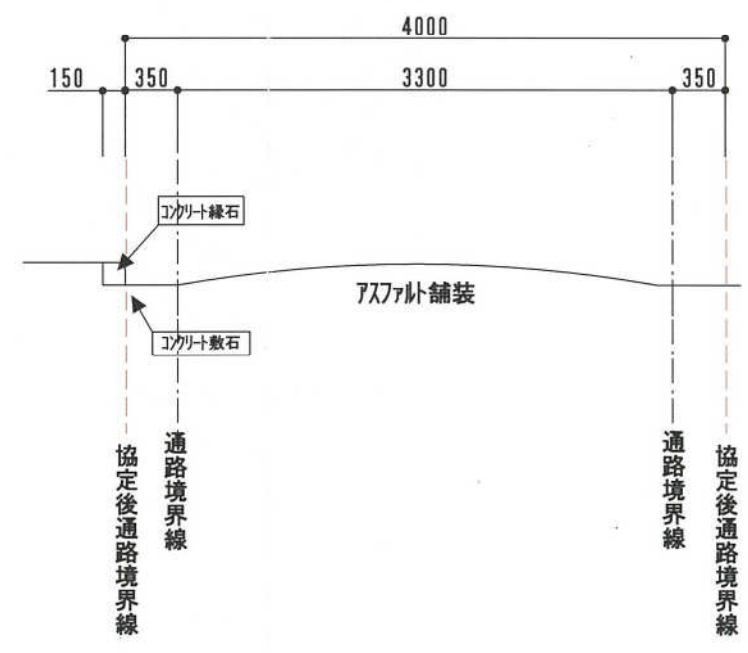

B 断面図 1:50

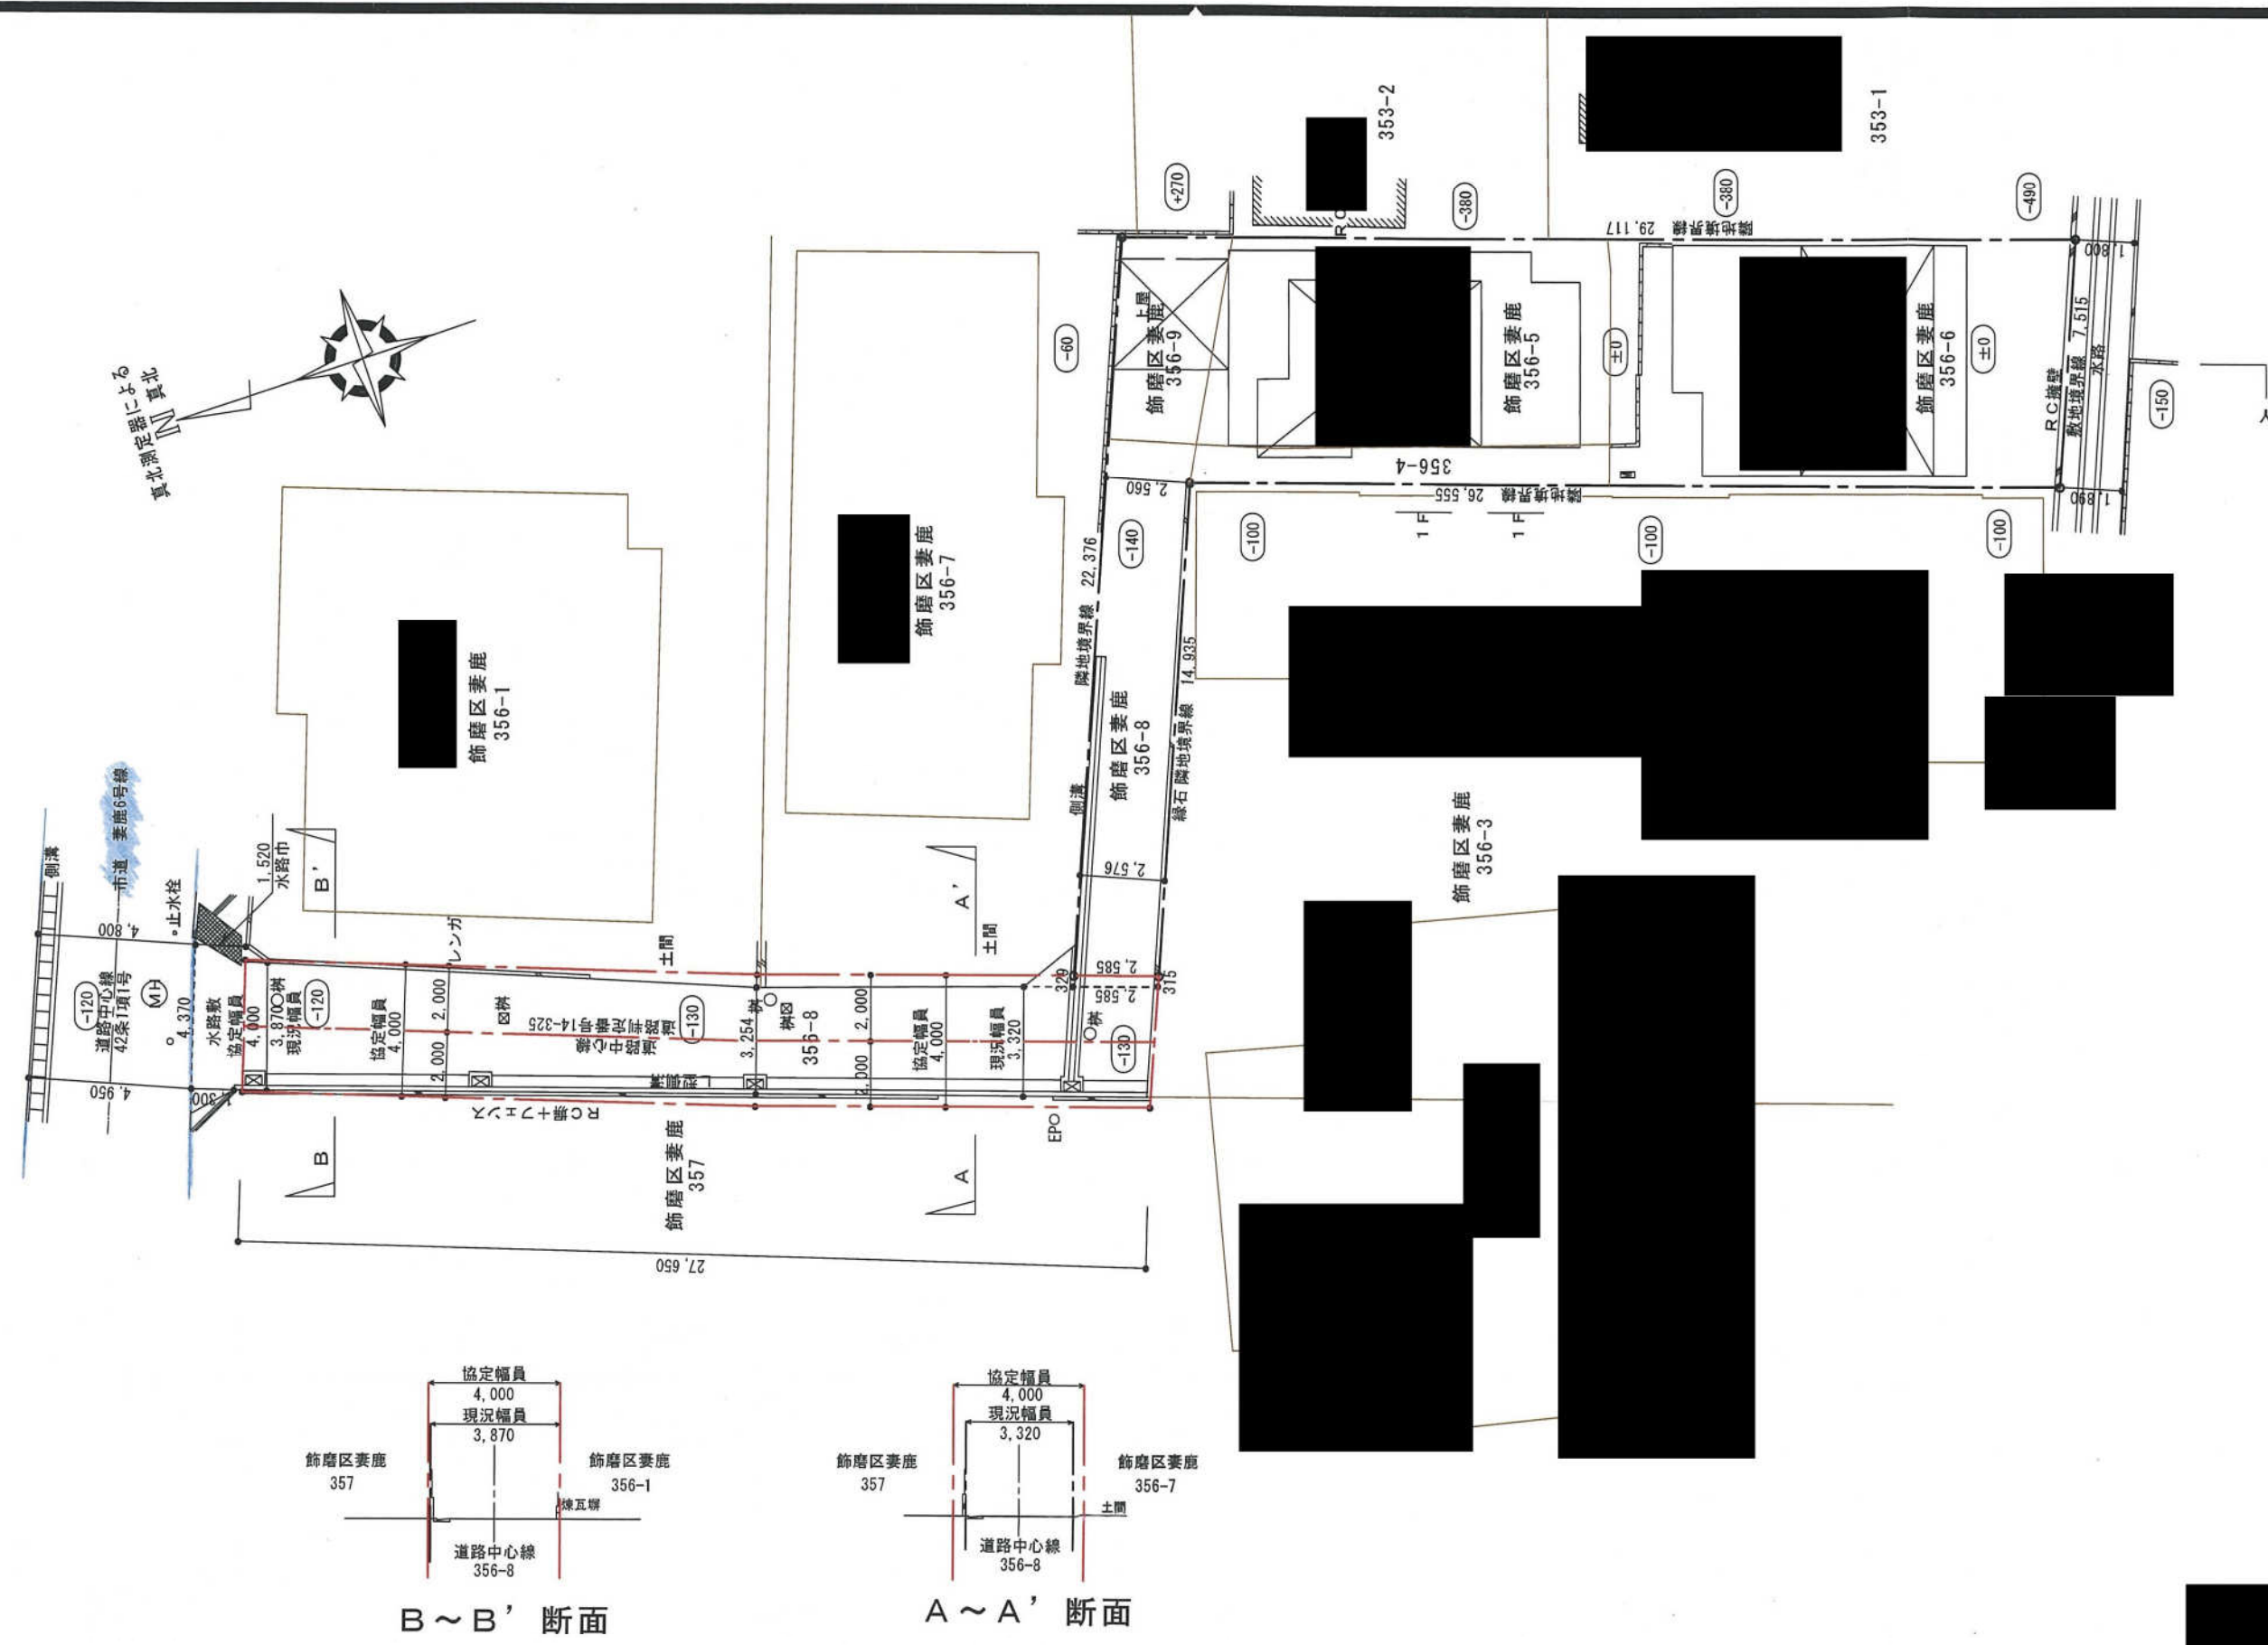


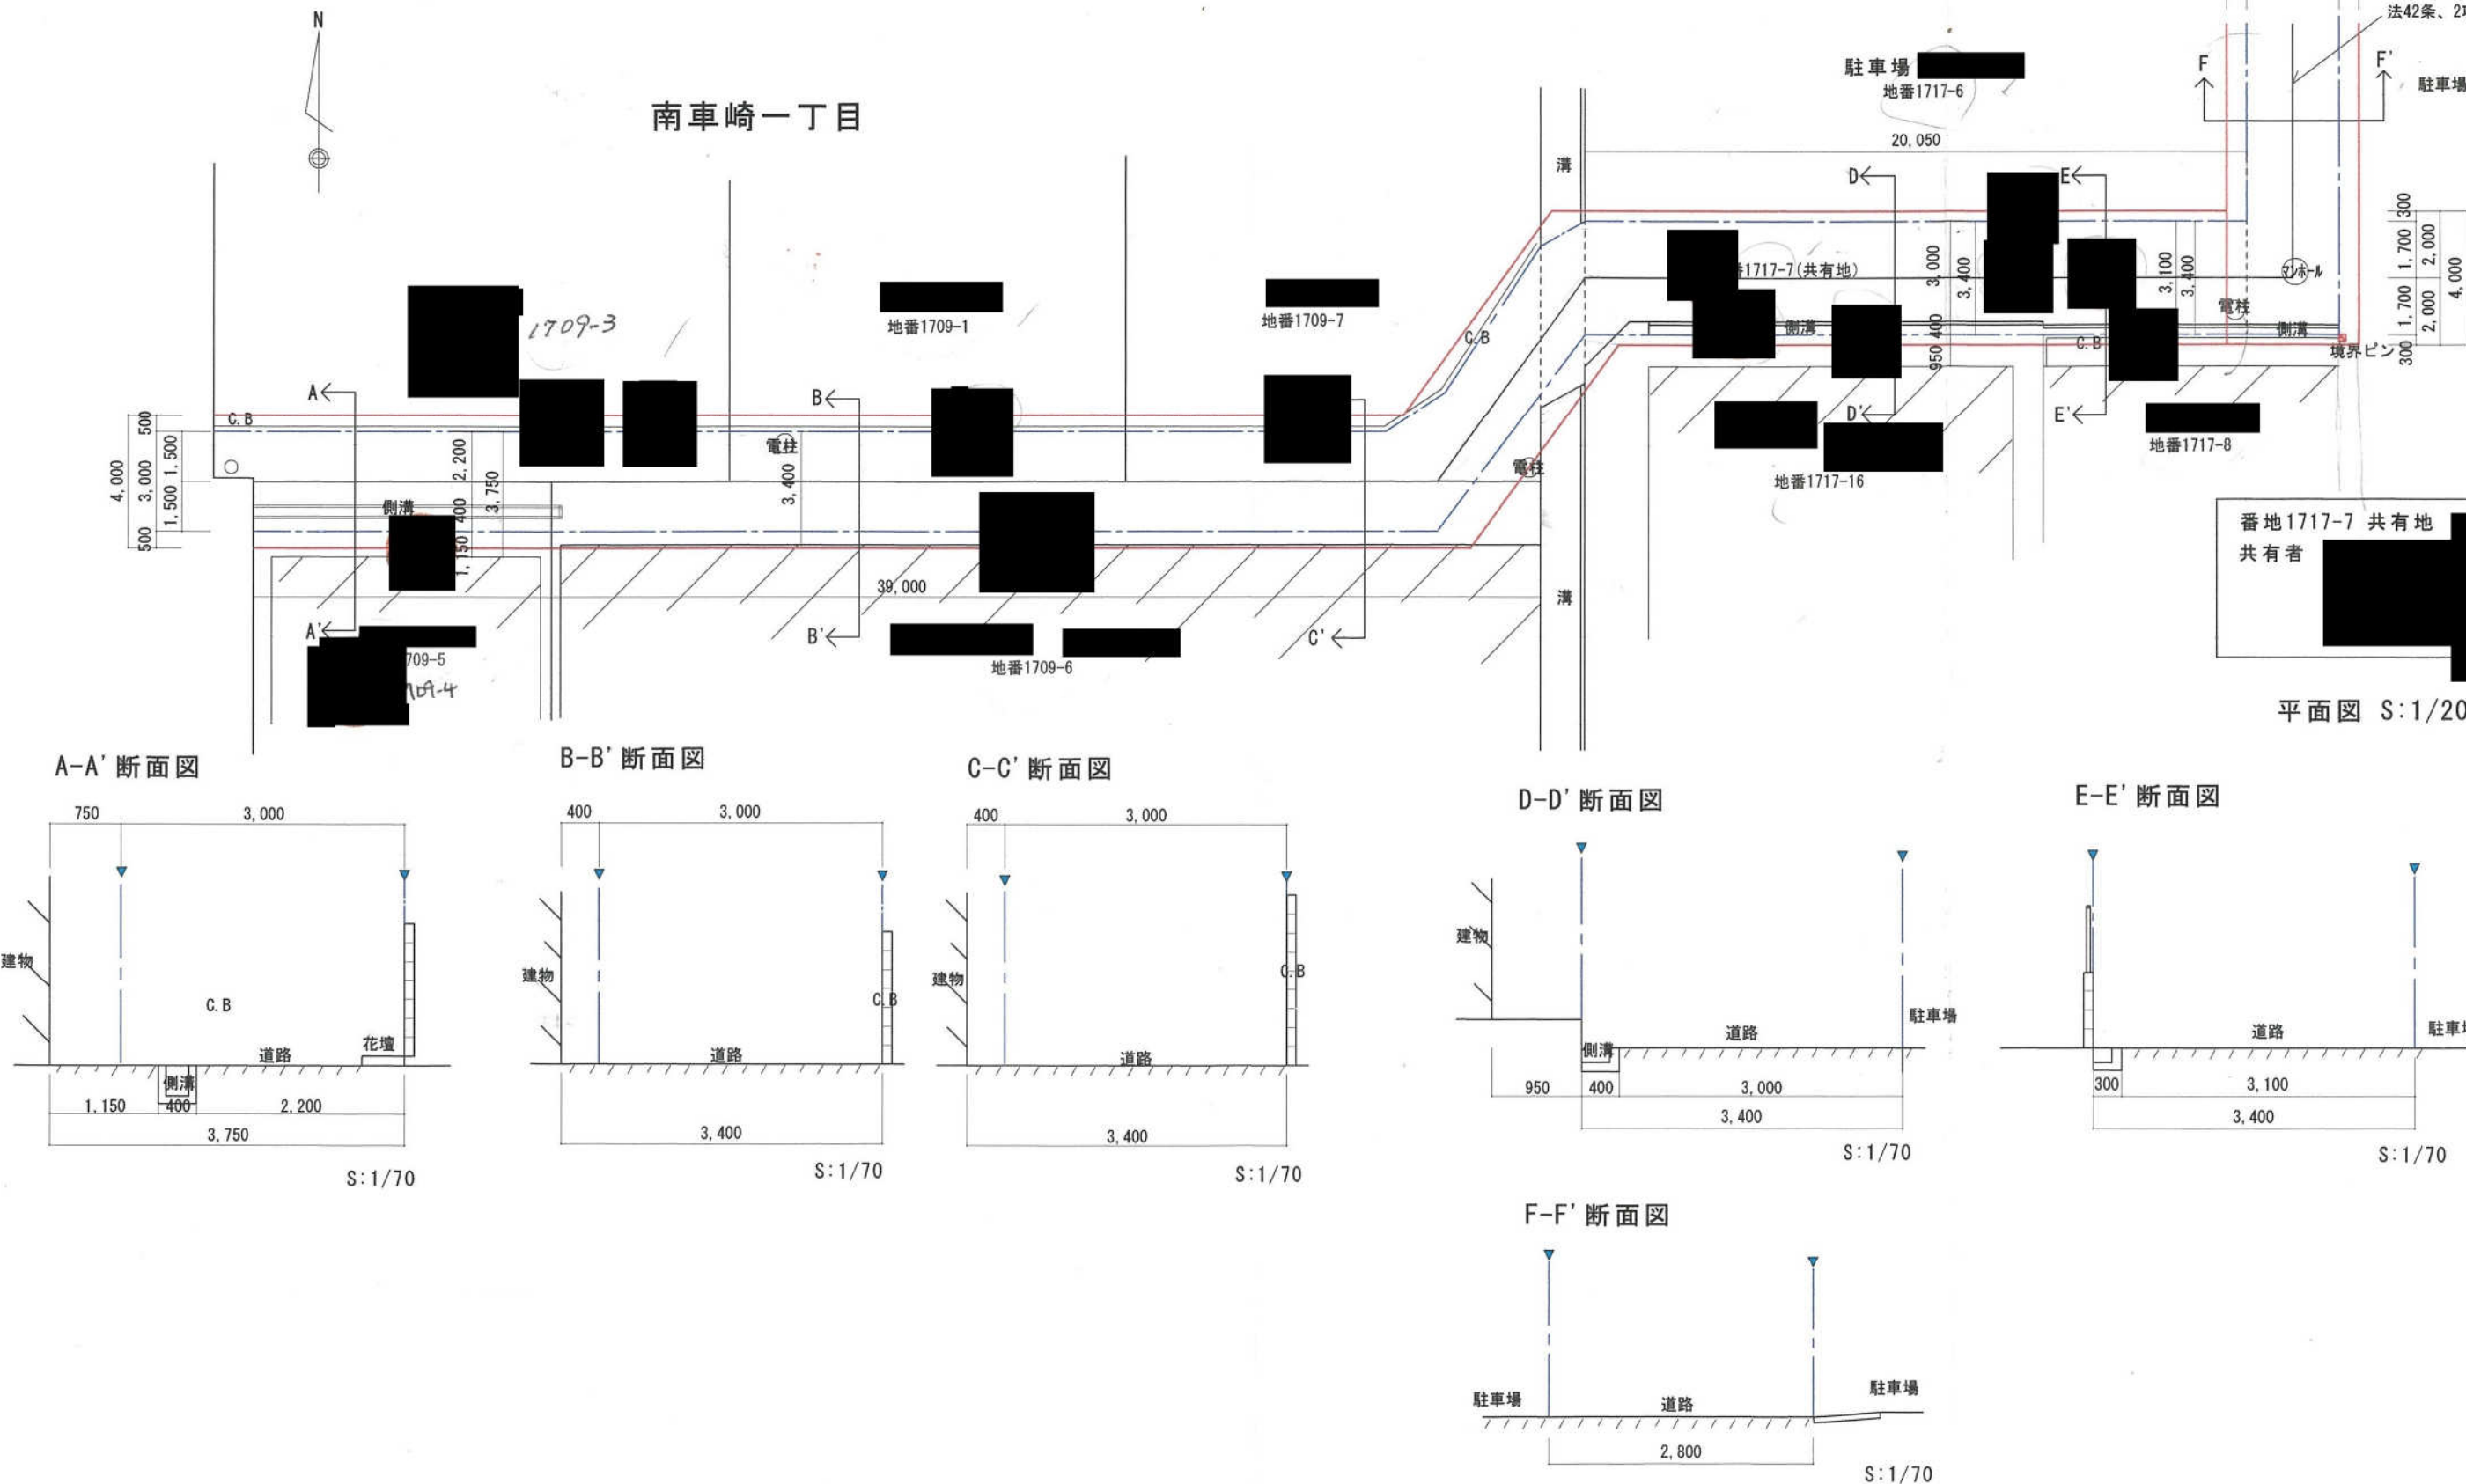

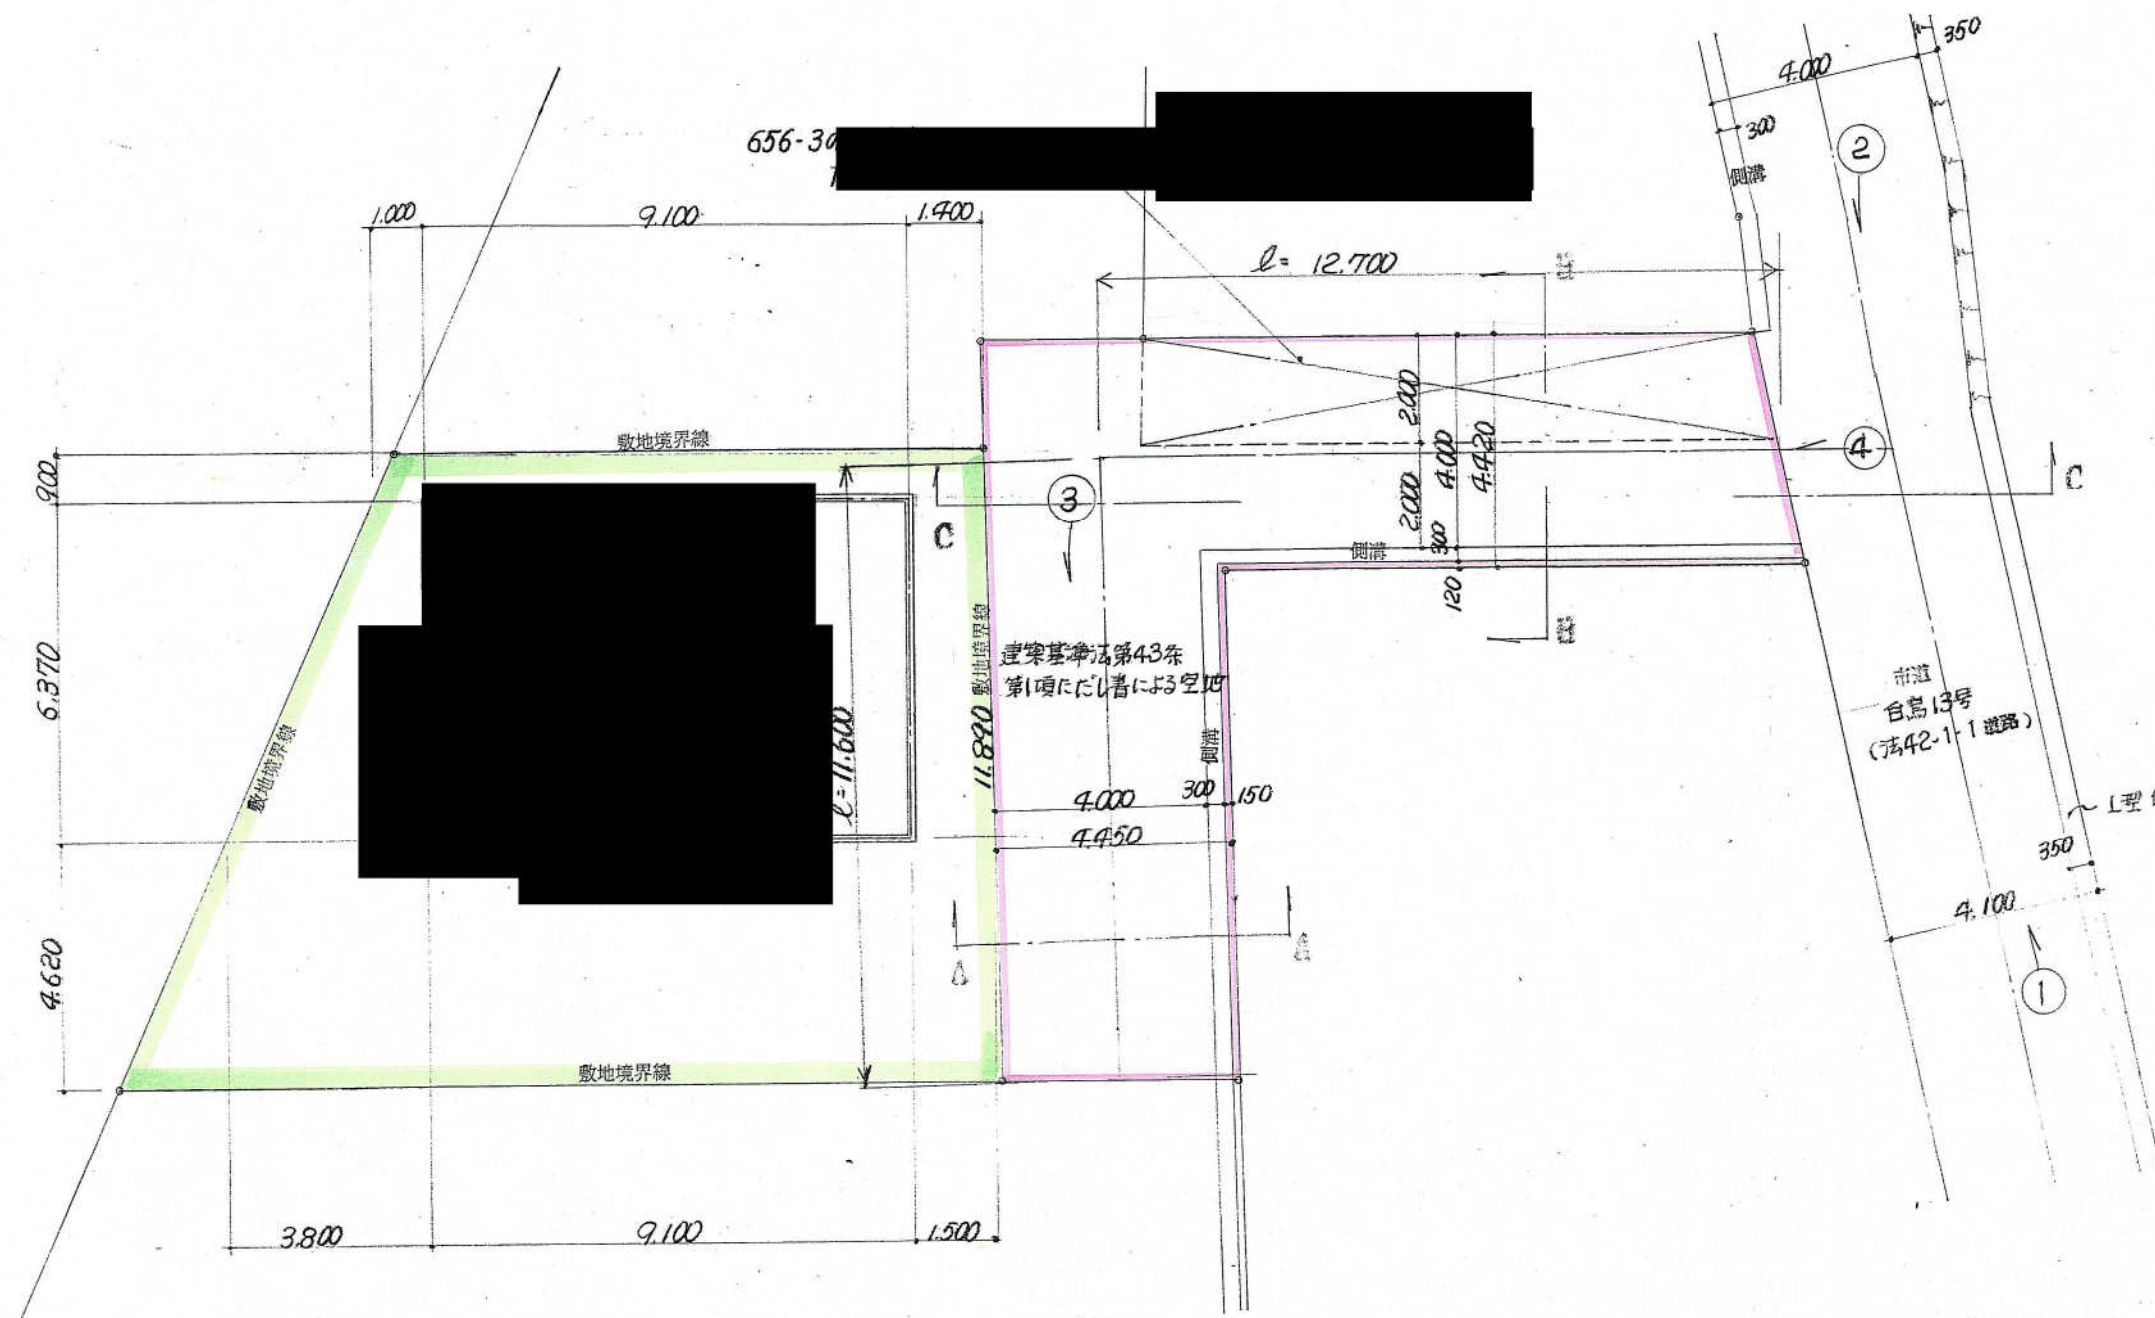


- 凡 例
- 申請地
 - 建築基準法第43条第1項ただし書による空地


配置図、平面図 $S=1/100$

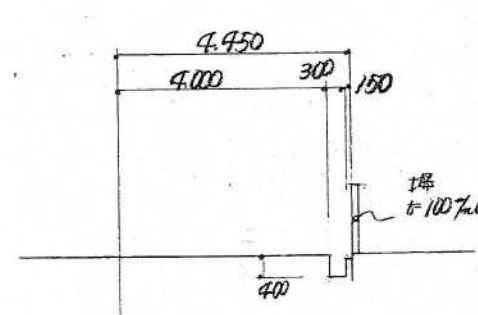


A~A 断面図 $S=1/100$

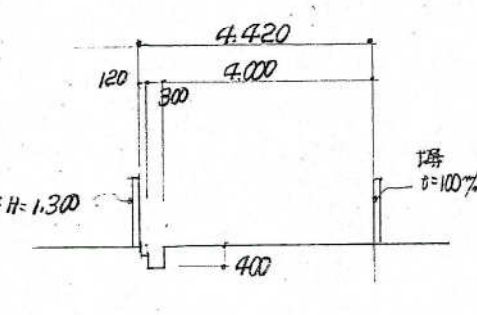

B~B 断面図 $S=1/100$

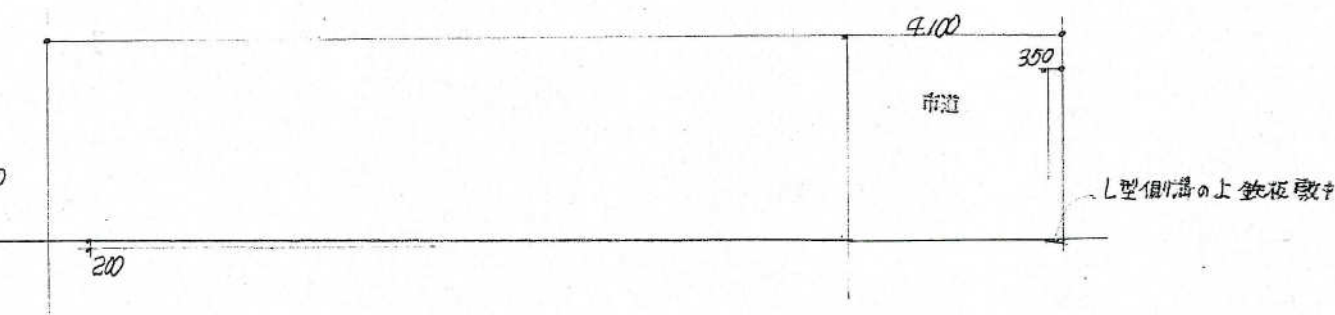

C~C 断面図 $S=1/100$

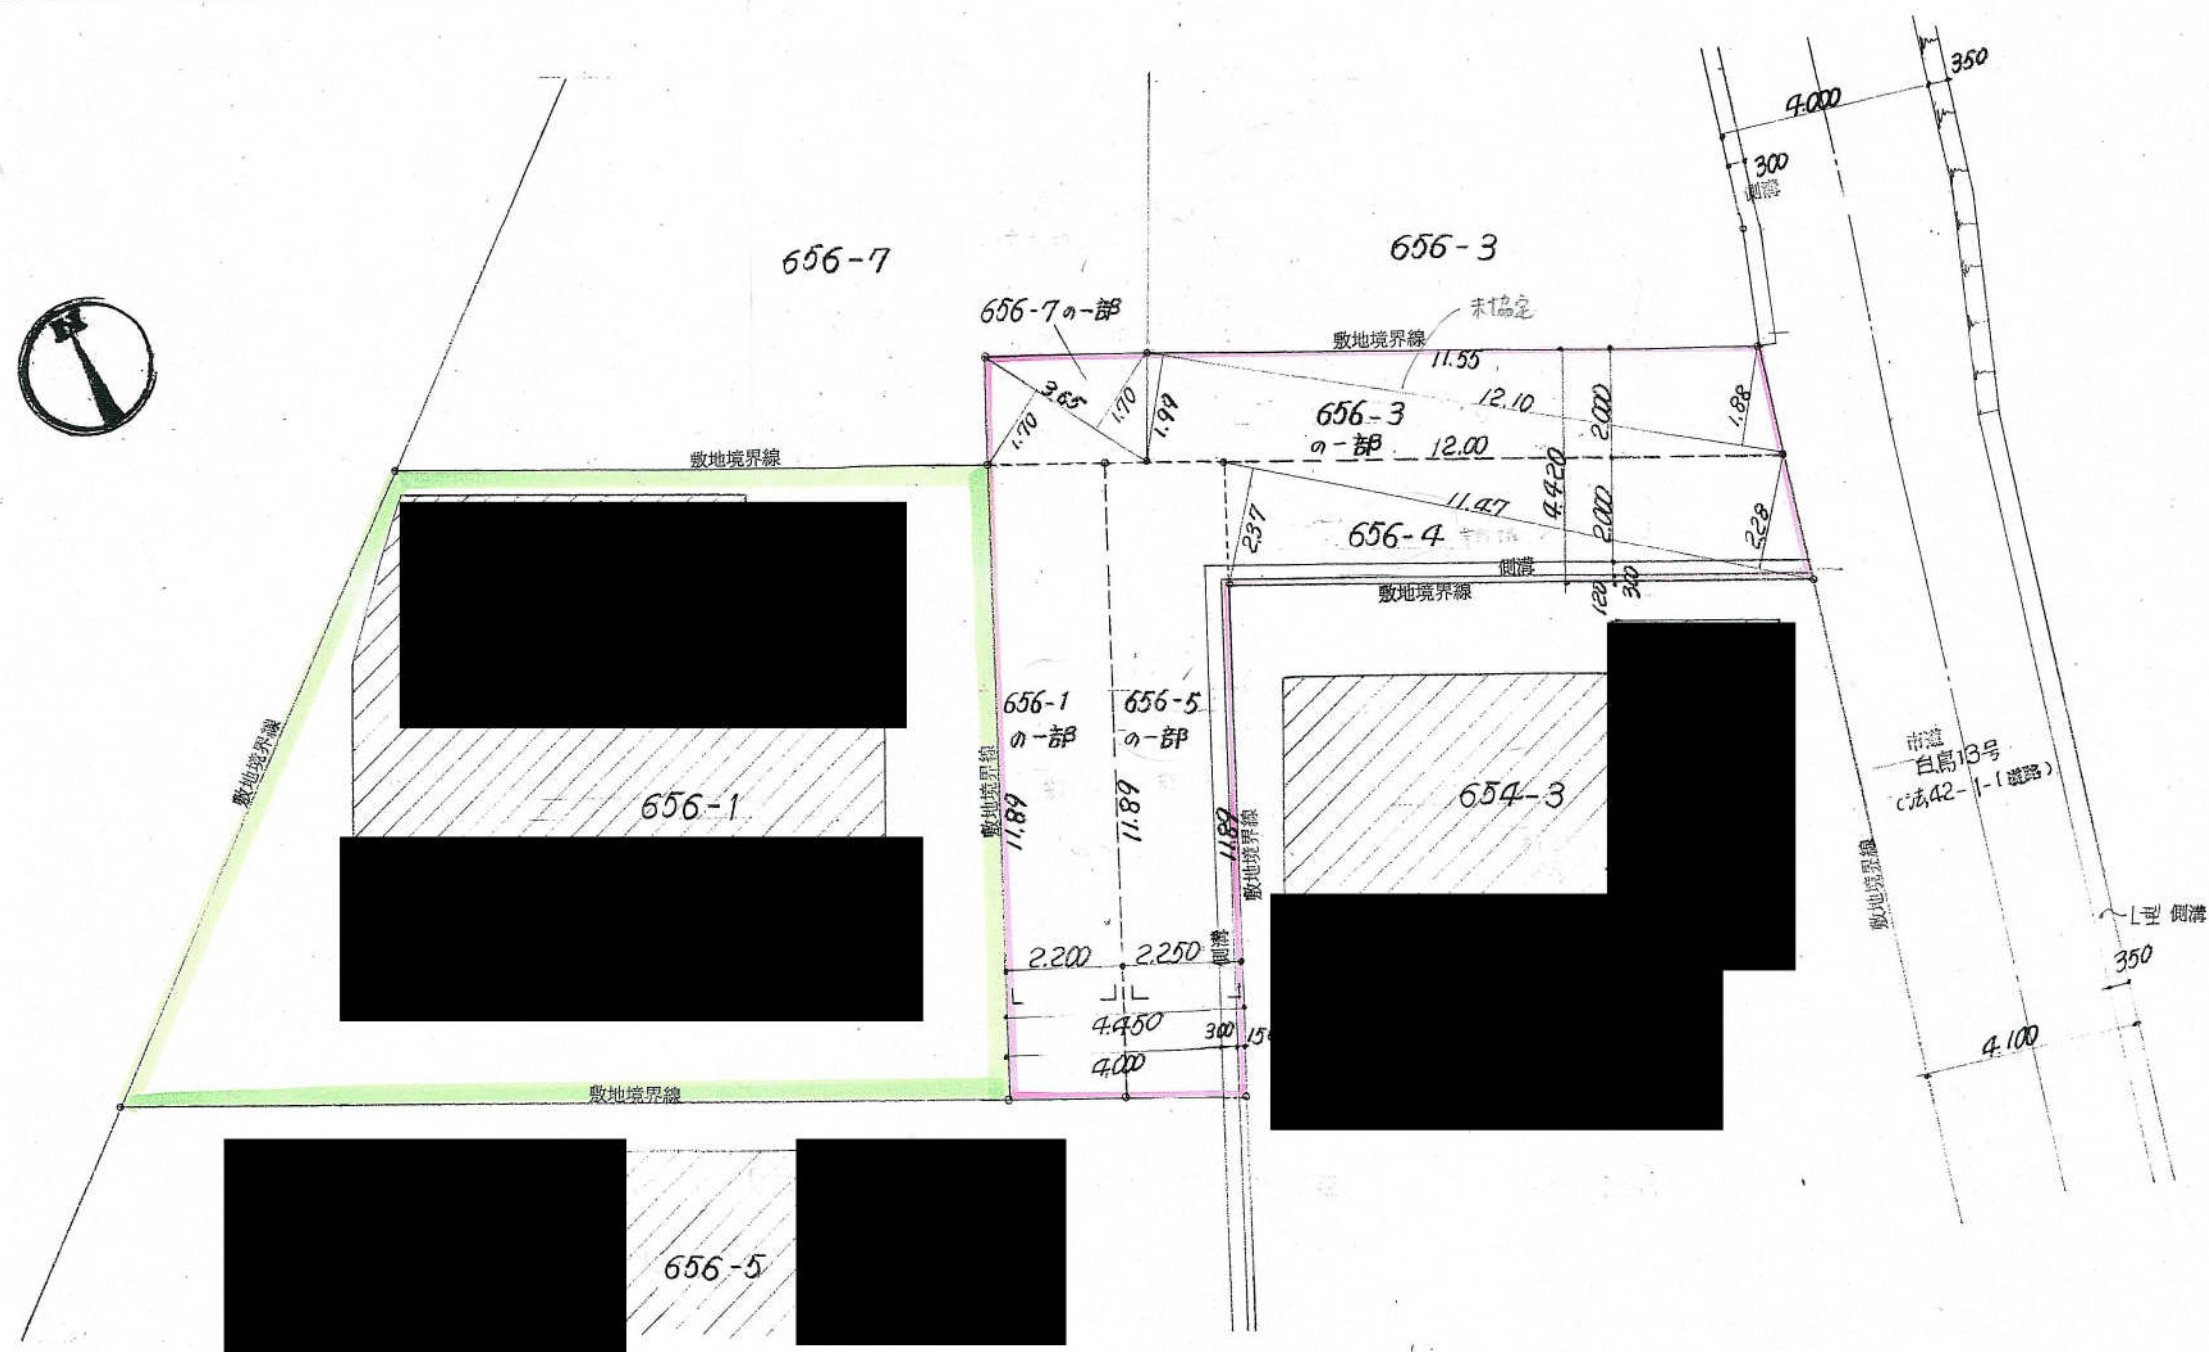

平面図，求積図

S=1/100

凡例
 申請地
 建築基準法第43条第1項ただし書による空地

656-1の一部 求積表
 $(11.89 + 11.89) \times 2.20 = 52.316$
 $\frac{1}{2} = 26.158$
 26.15 m²

656-5の一部 求積表
 $(11.89 + 11.89) \times 2.25 = 53.505$
 $\frac{1}{2} = 26.7525$
 26.75 m²



656-4 求積表
 $11.47 \times 2.37 = 27.1839$
 $11.47 \times 2.28 = 26.1516$
 計 = 53.3355
 $\frac{1}{2} = 26.66775$
 26.66 m²

656-3の一部 求積表
 $12.10 \times 1.99 = 24.0790$
 $12.10 \times 1.88 = 22.7480$
 計 = 46.8270
 $\frac{1}{2} = 23.4135$
 23.41 m²


656-7の一部 求積表
 $3.65 \times 1.70 = 6.205$
 $3.65 \times 1.70 = 6.205$
 計 = 12.410
 $\frac{1}{2} = 6.205$
 6.20 m²


※ 建築基準法第43条第1項ただし書による空地部分面積
 $26.15 + 26.75 + 26.66 + 23.41 + 6.20 = 109.17 \text{ m}^2$



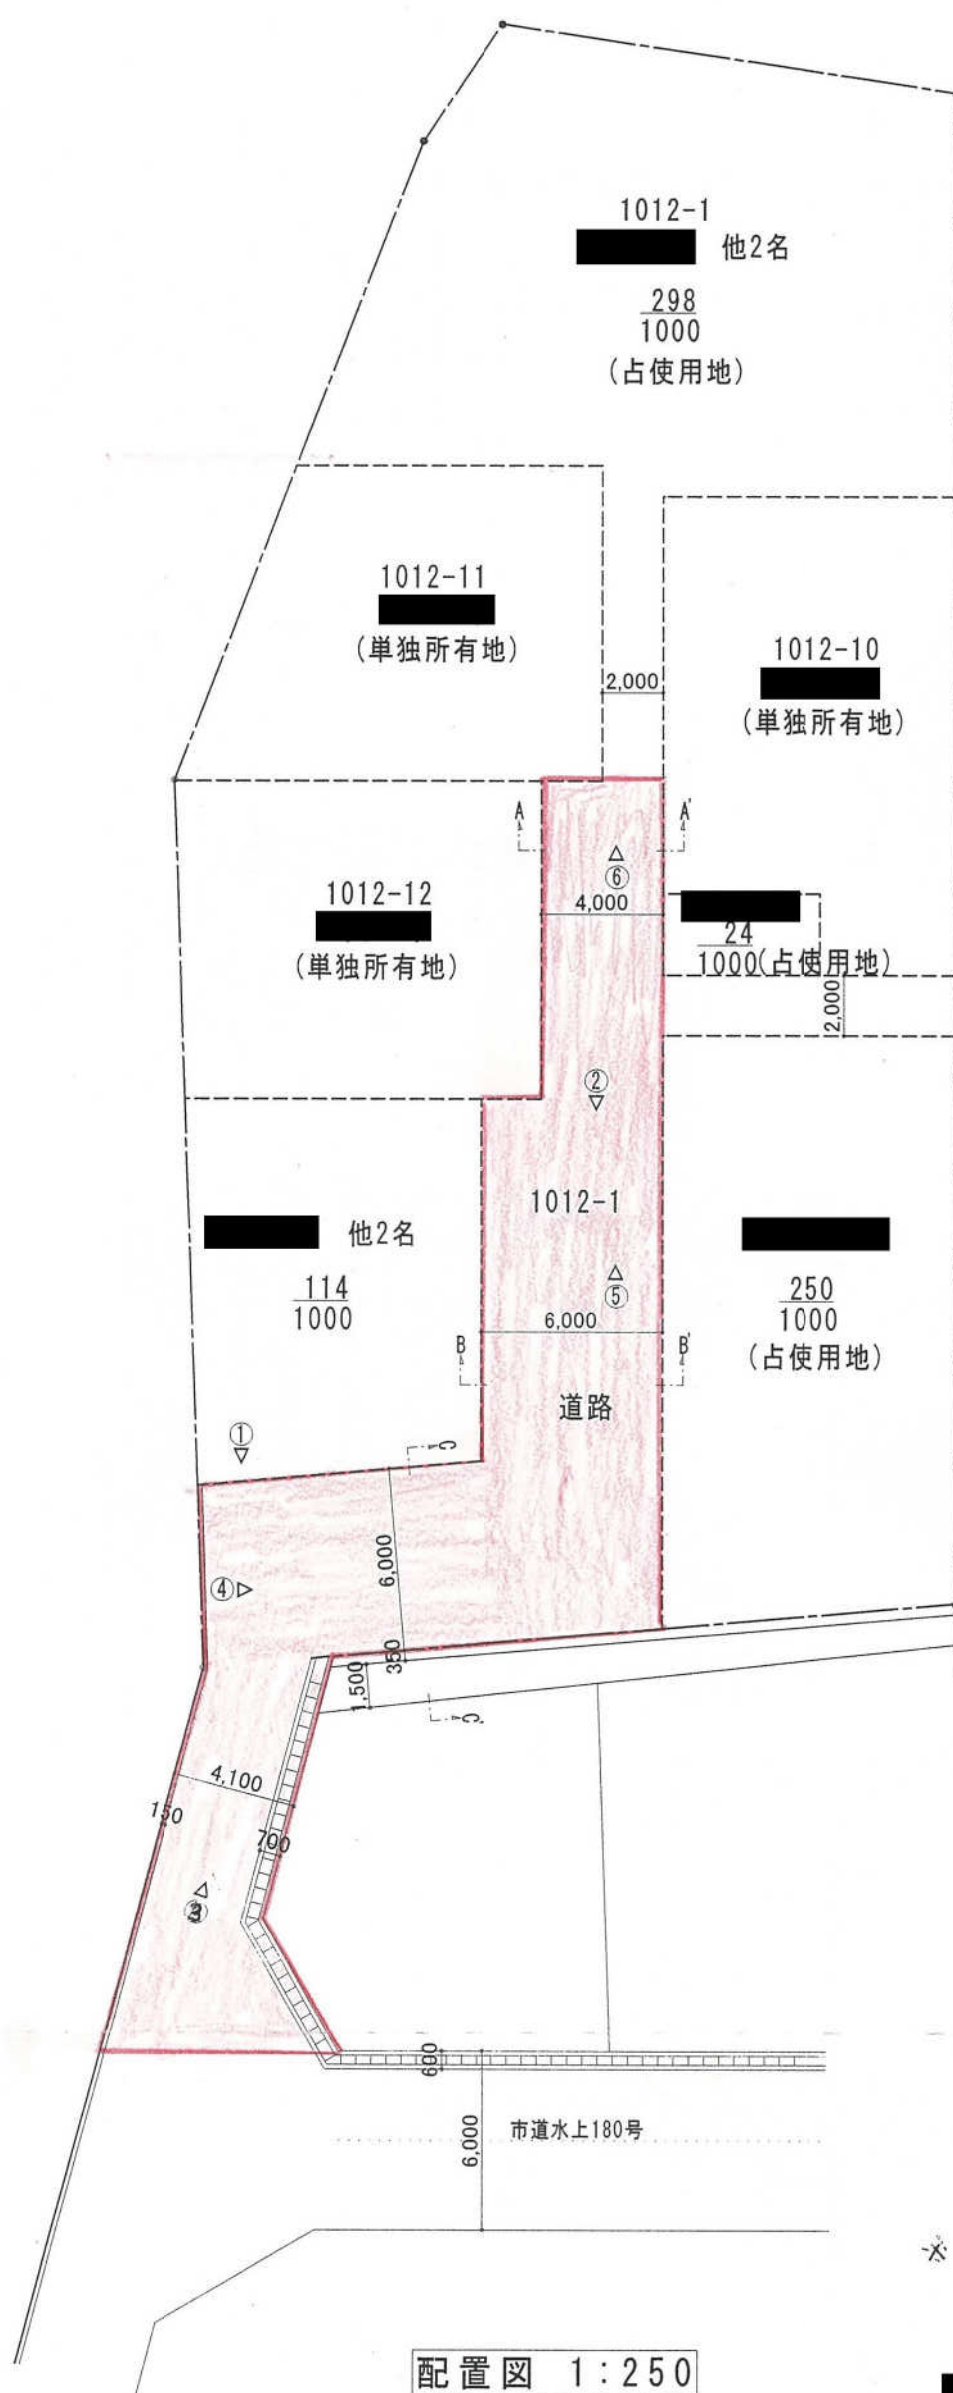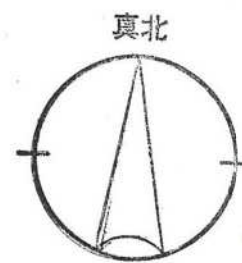


※ △ 写真撮影位置

 


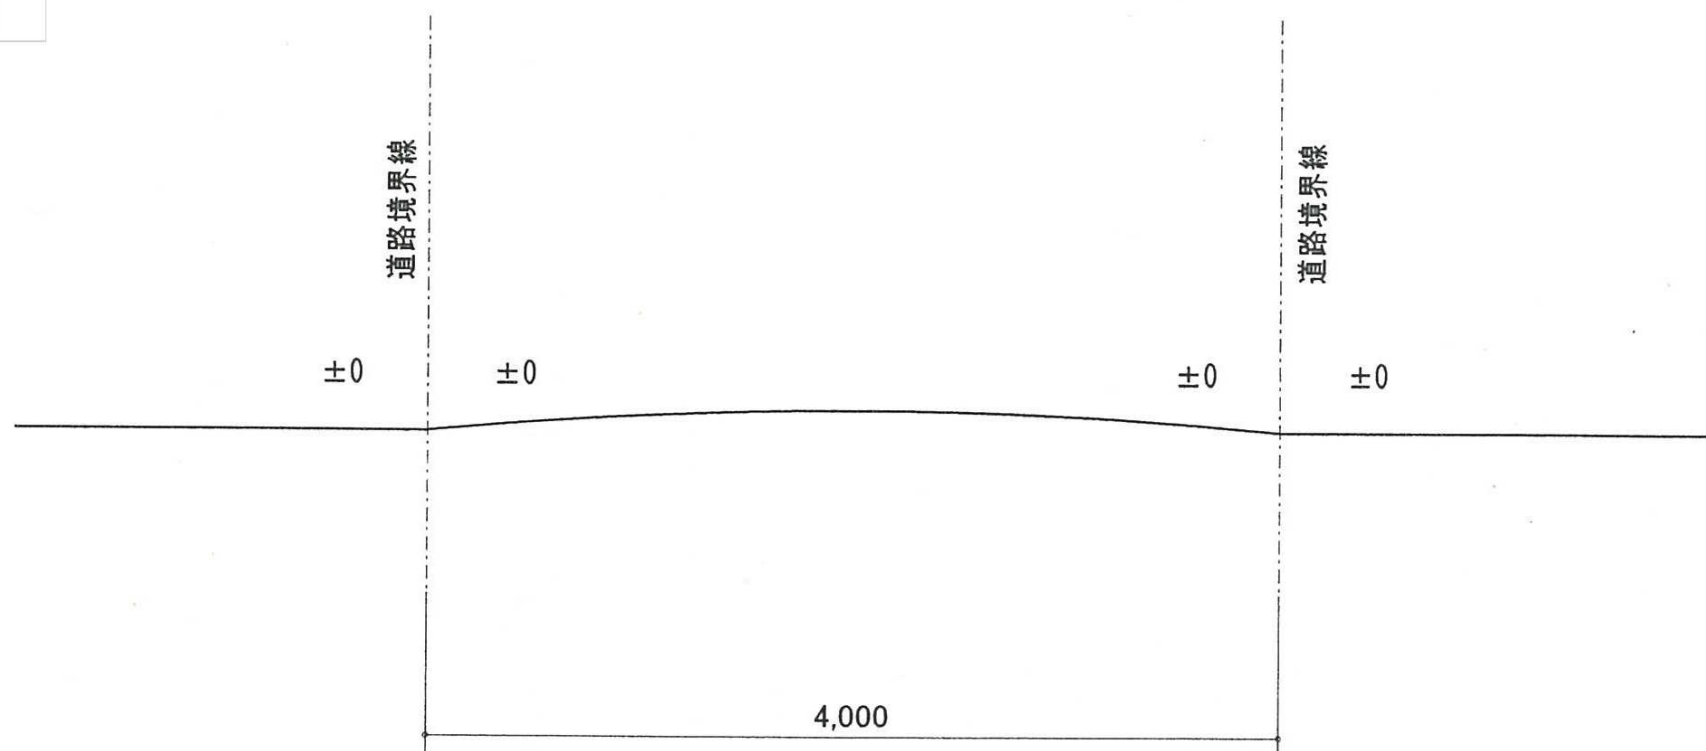

A-A'断面図 1:50

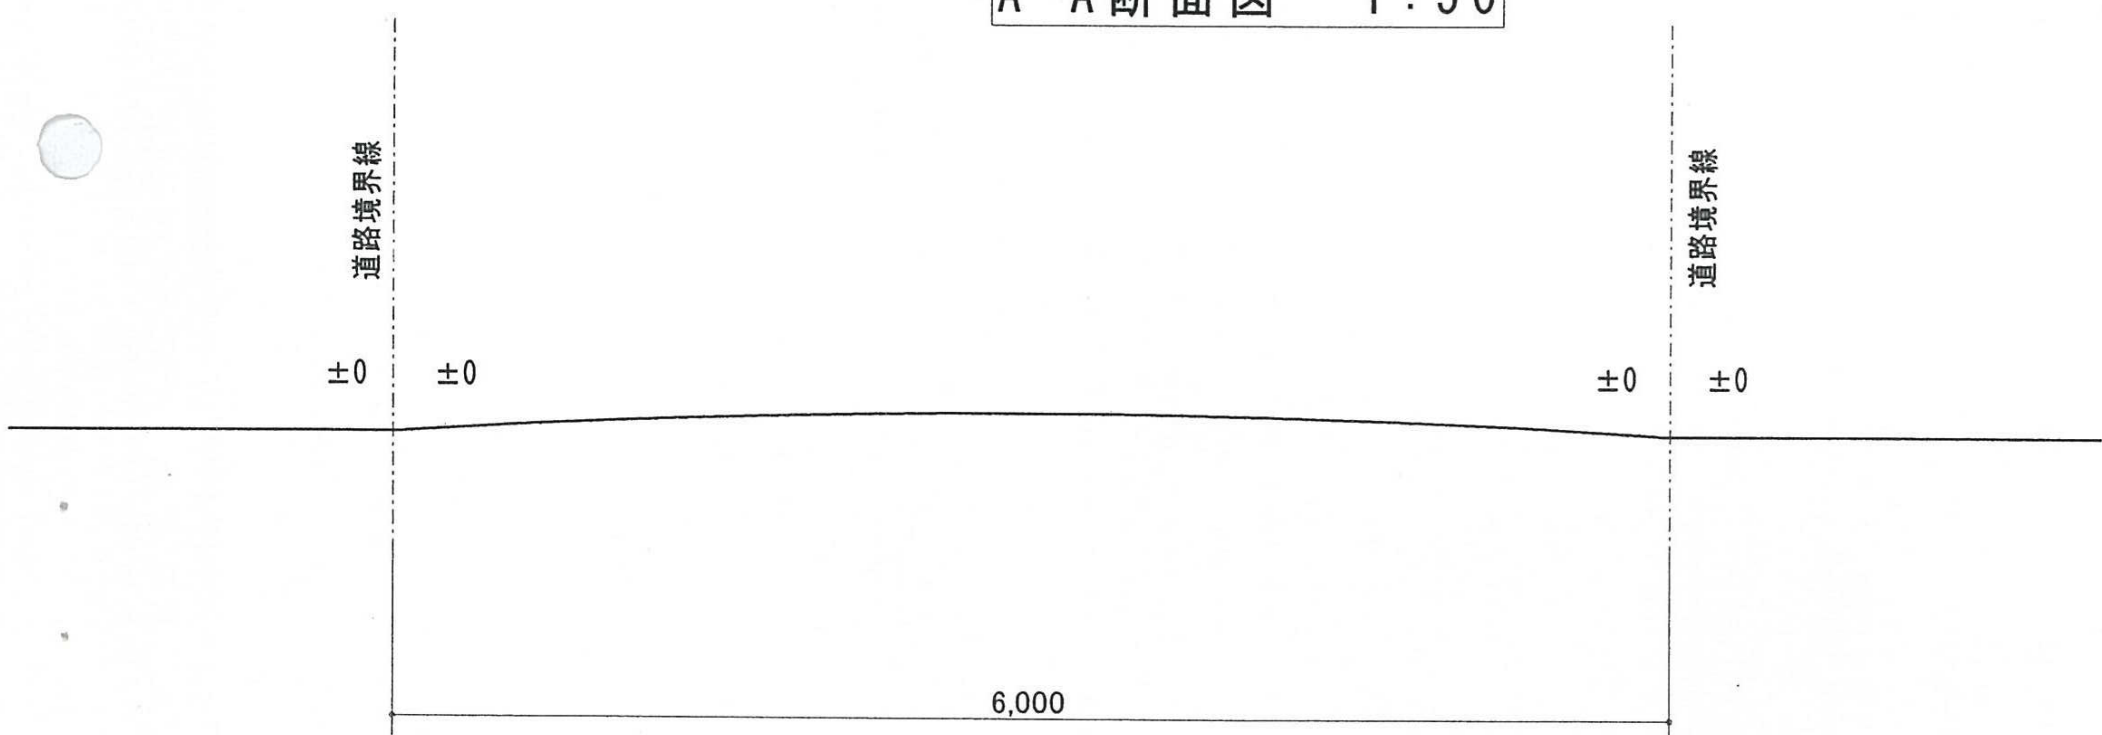


B-B'断面図 1:50

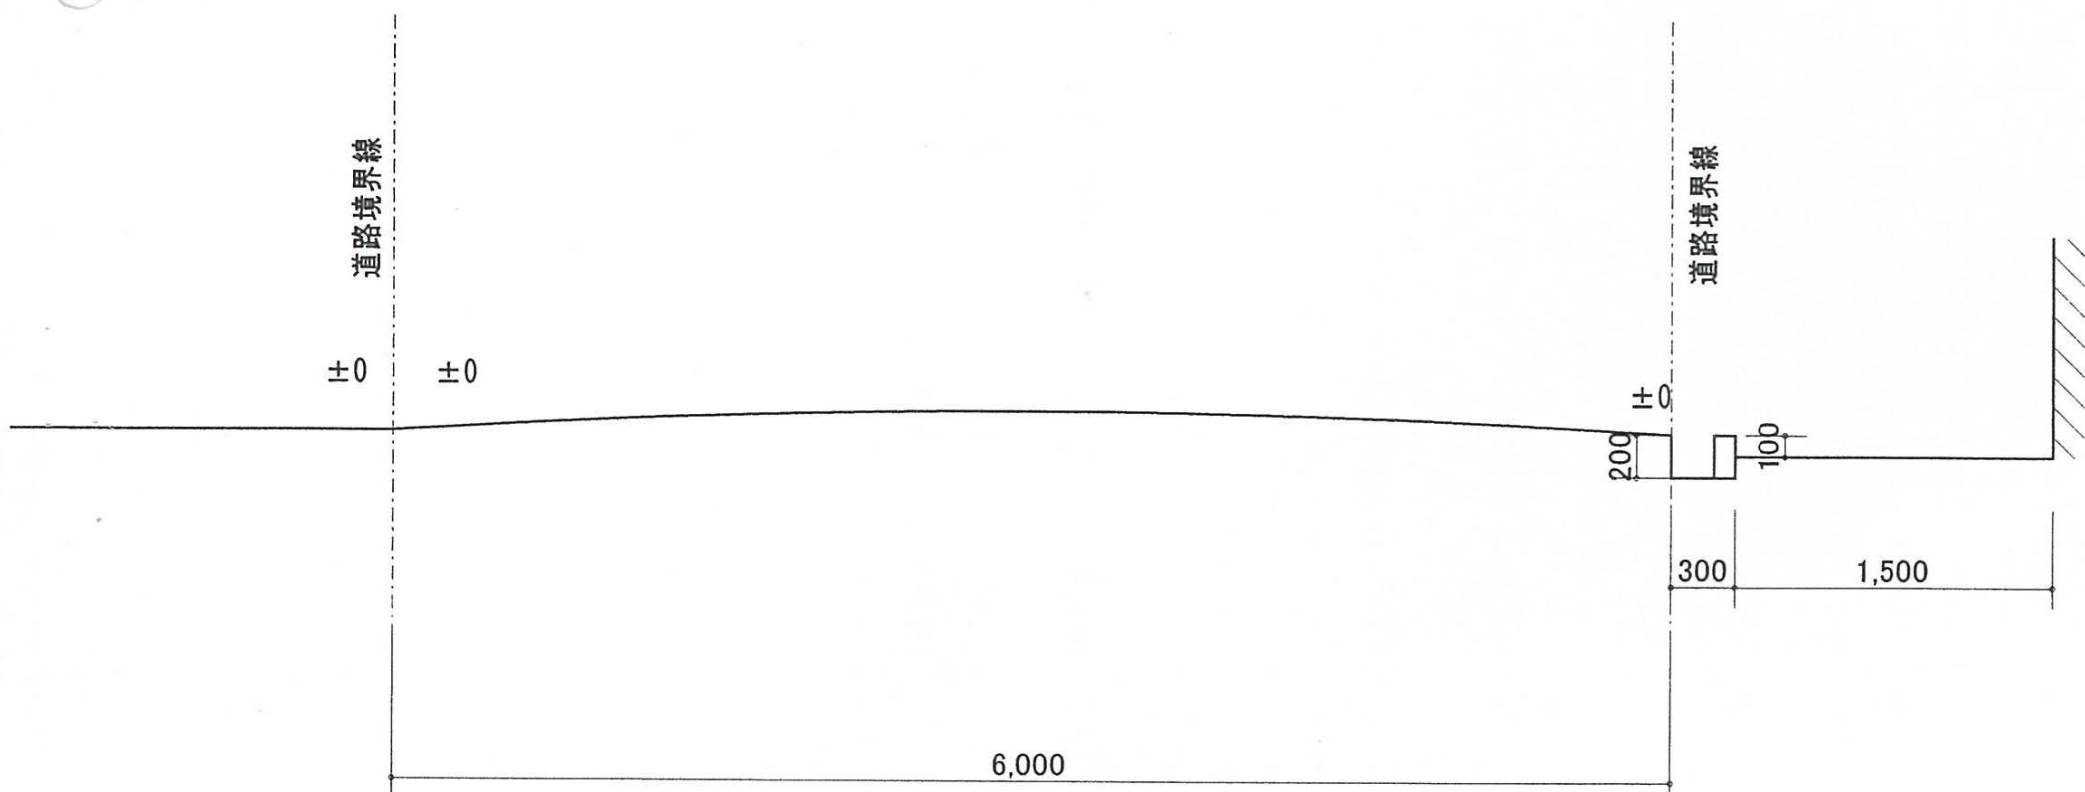

C-C'断面図 1:50

B-B断面图 1:200

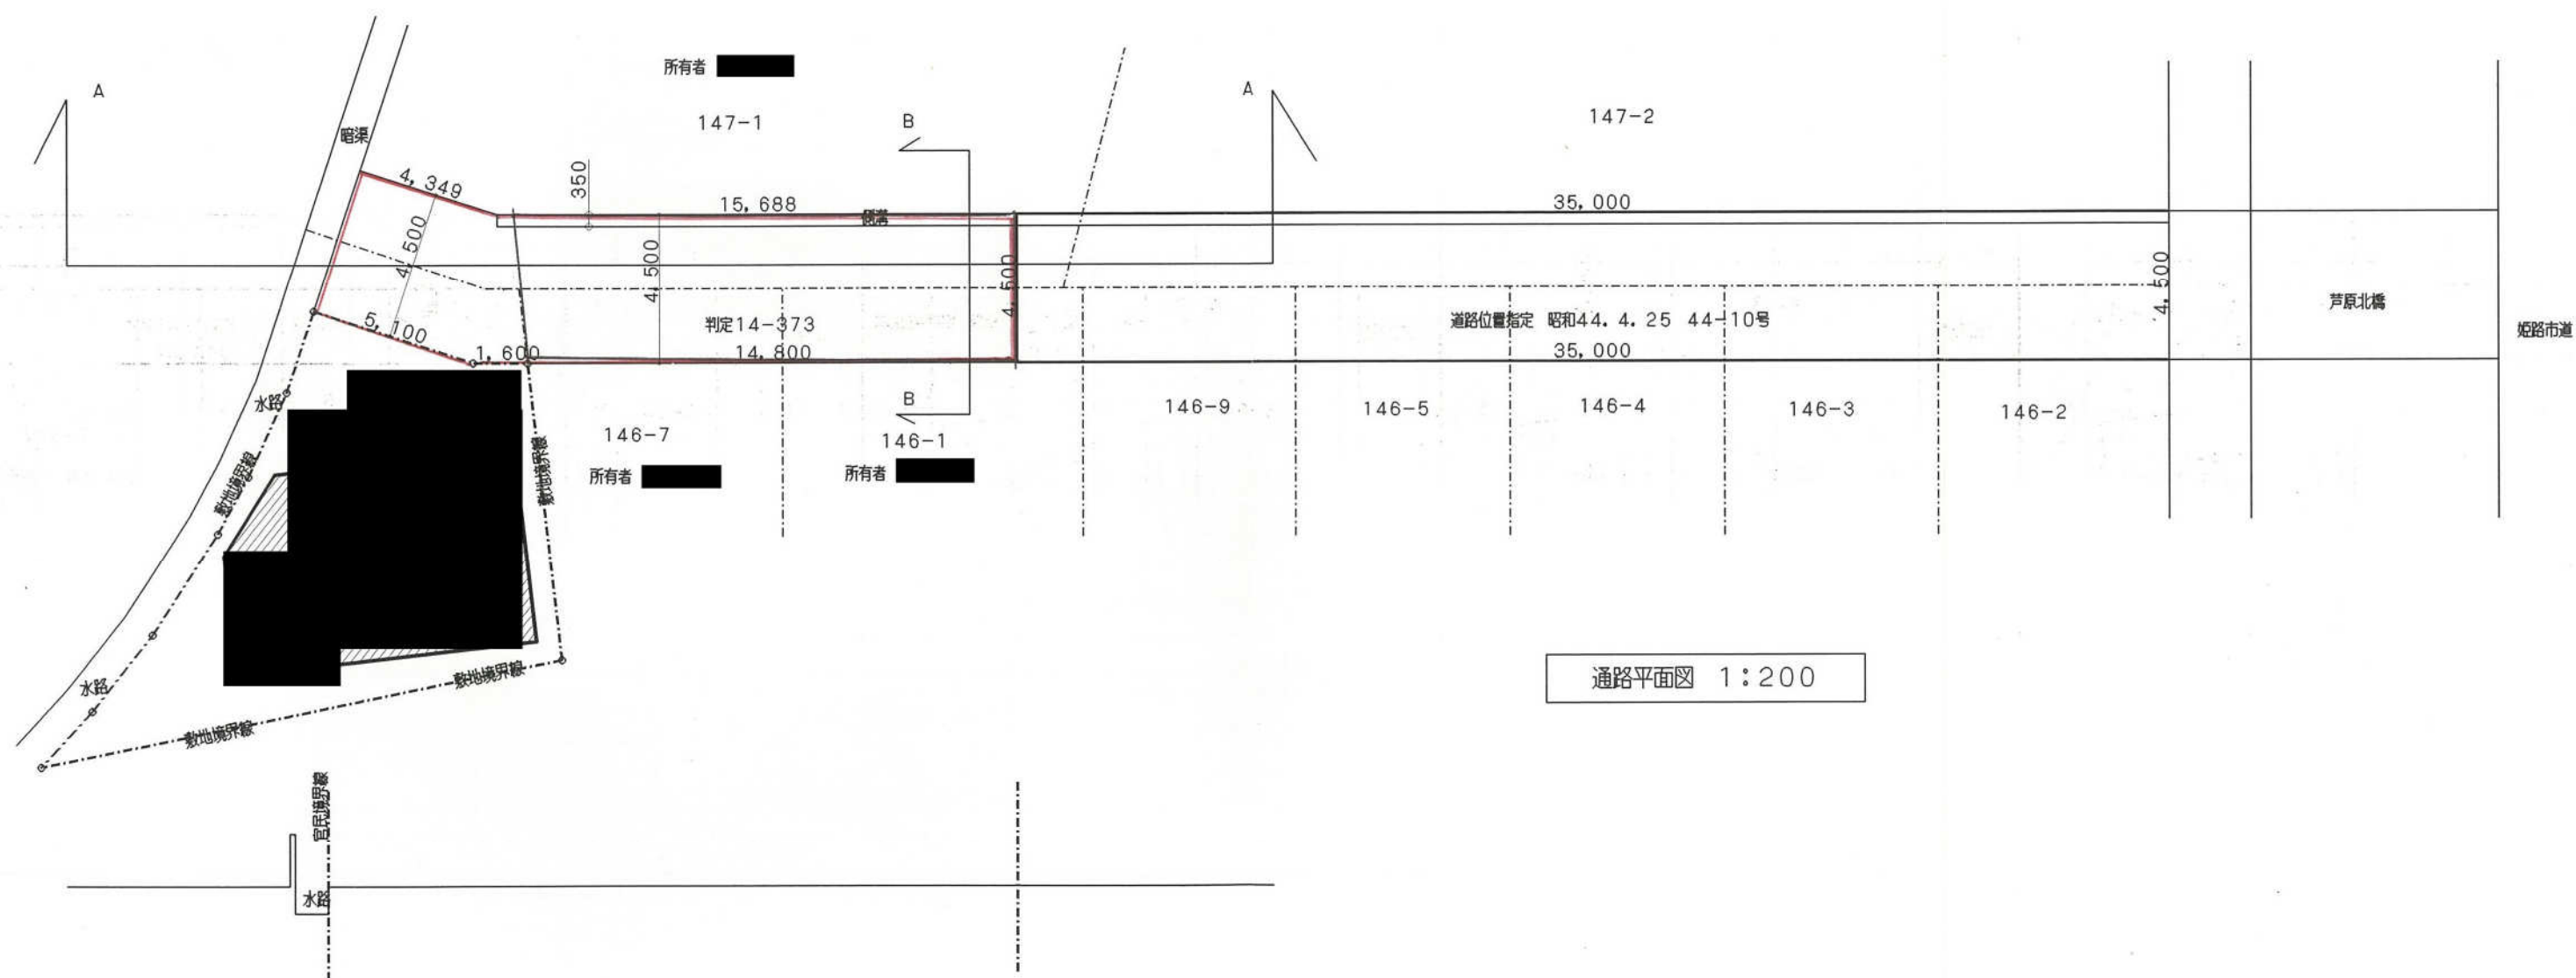


A-A断面图 1:200

通路平面图 1:200


通路協定書

縮尺 1 : 200

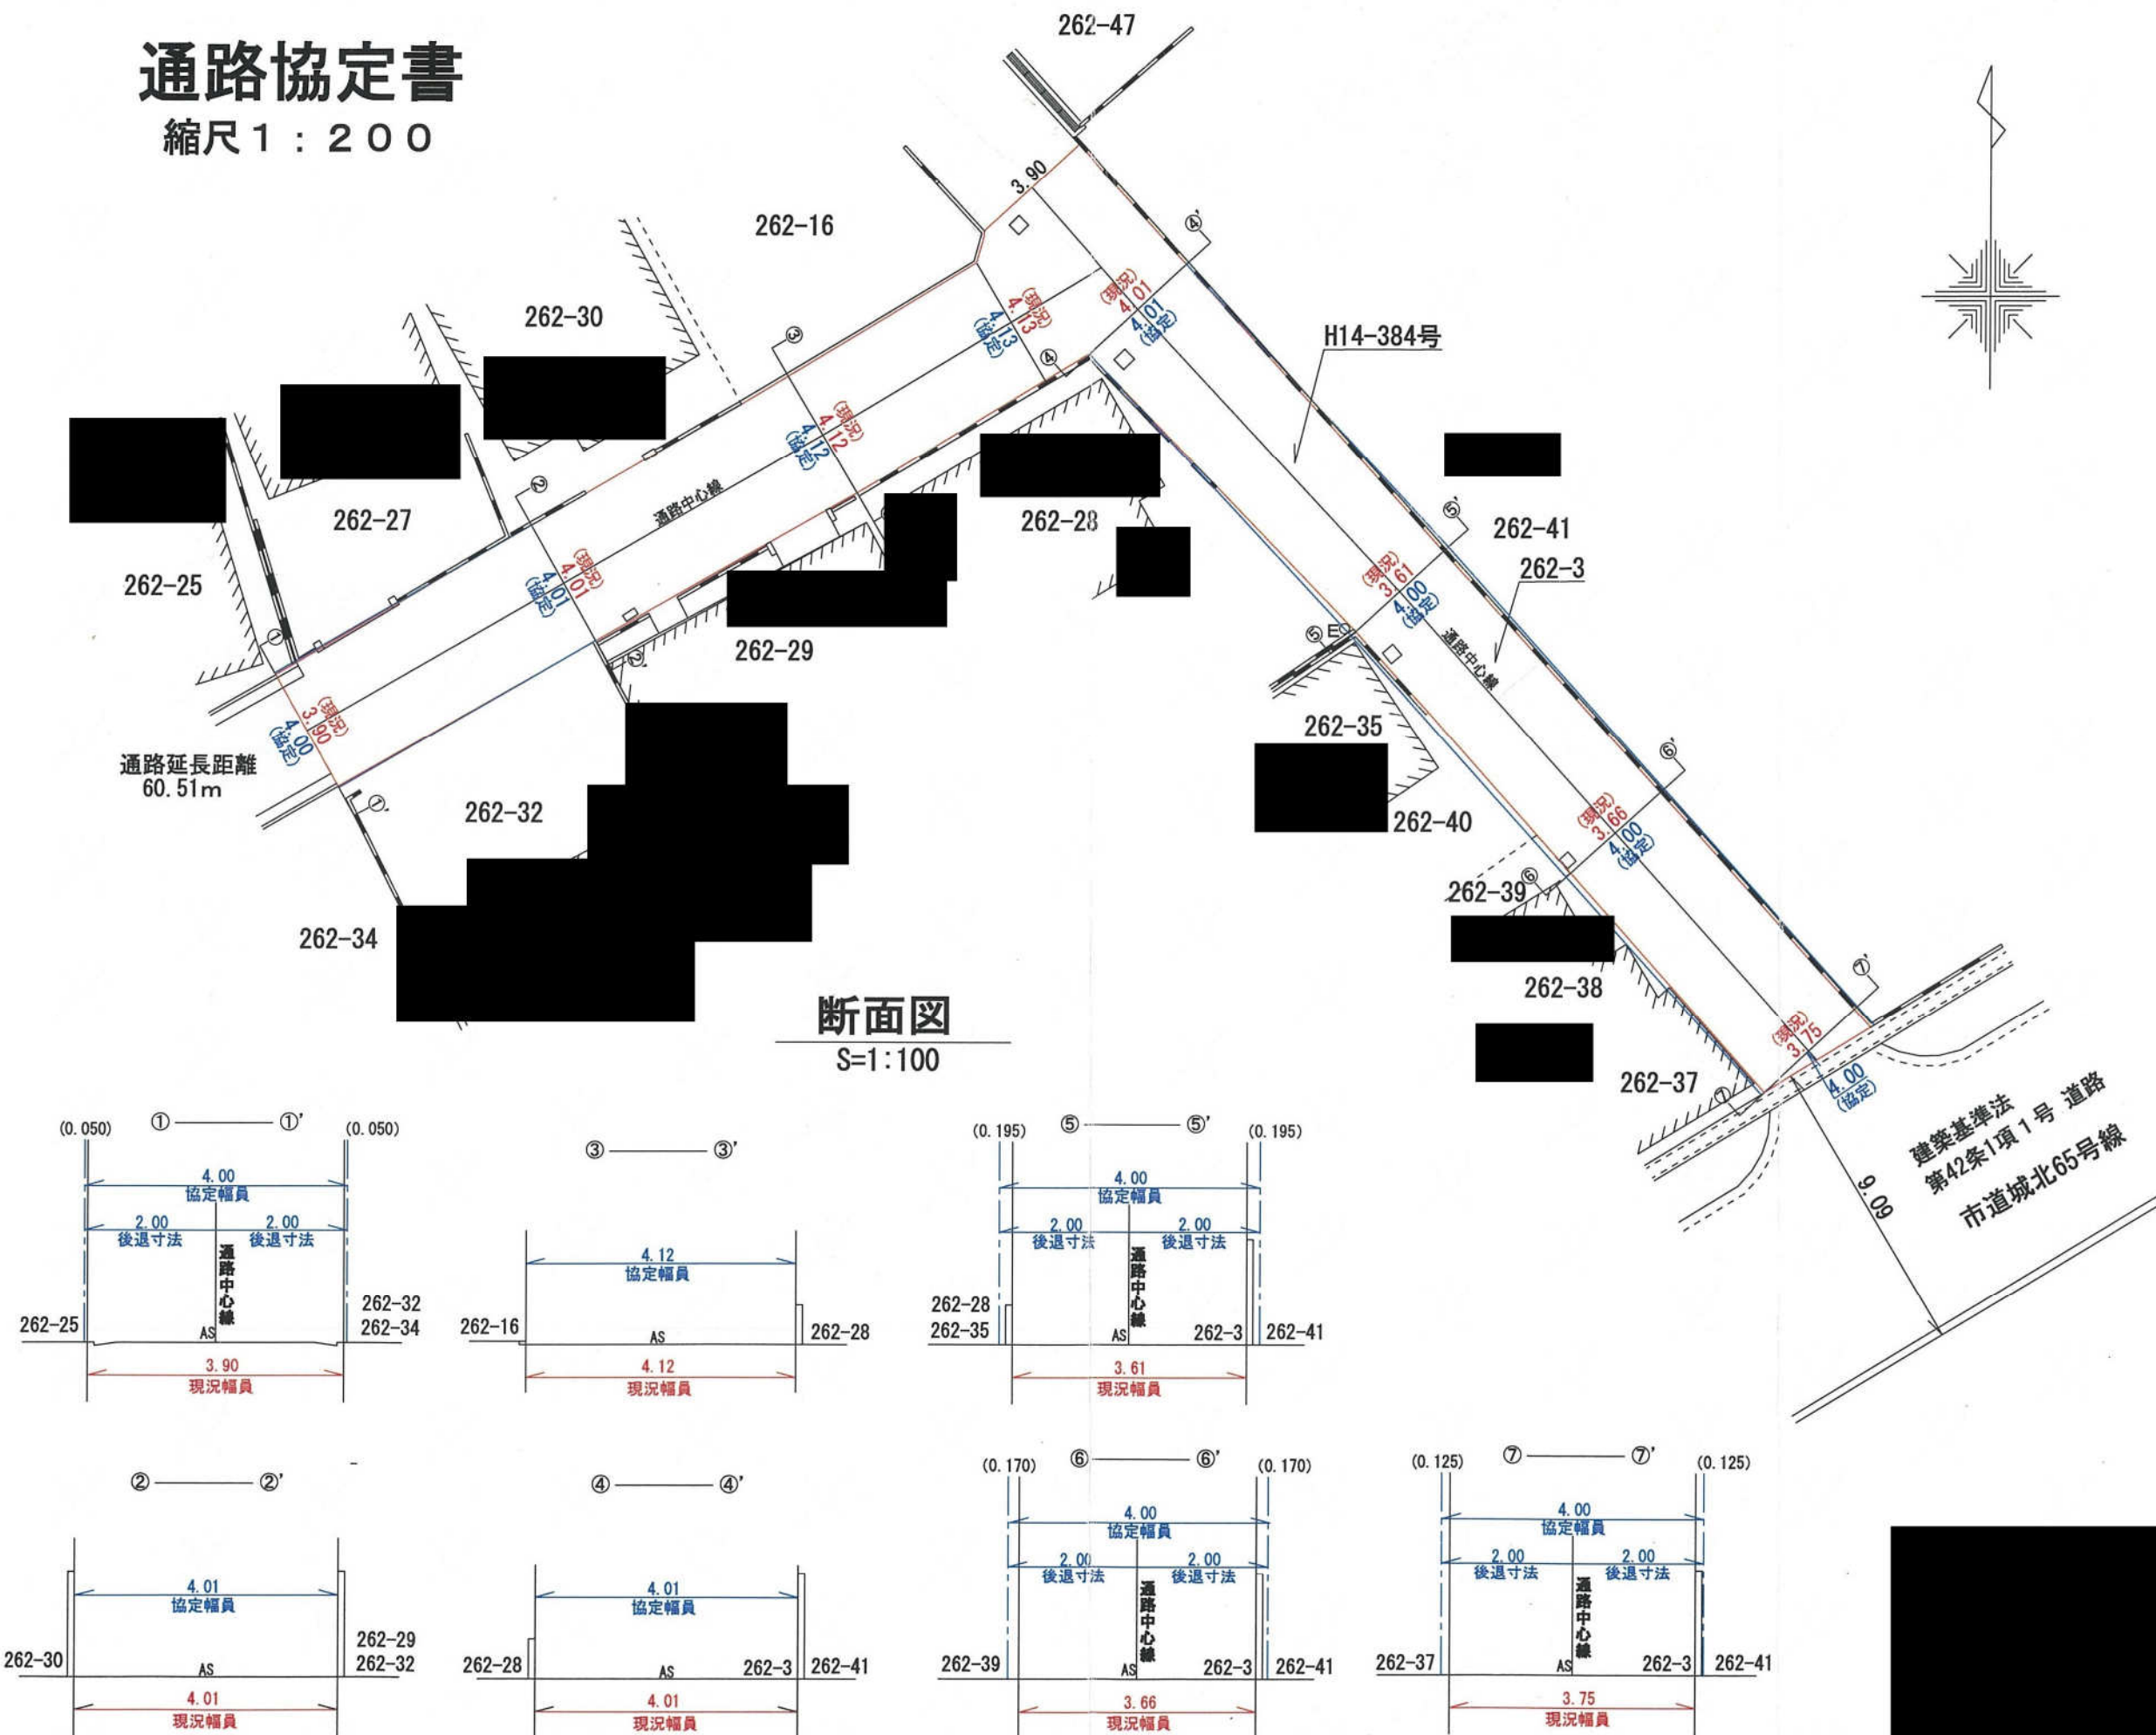

断面図

S=1:100

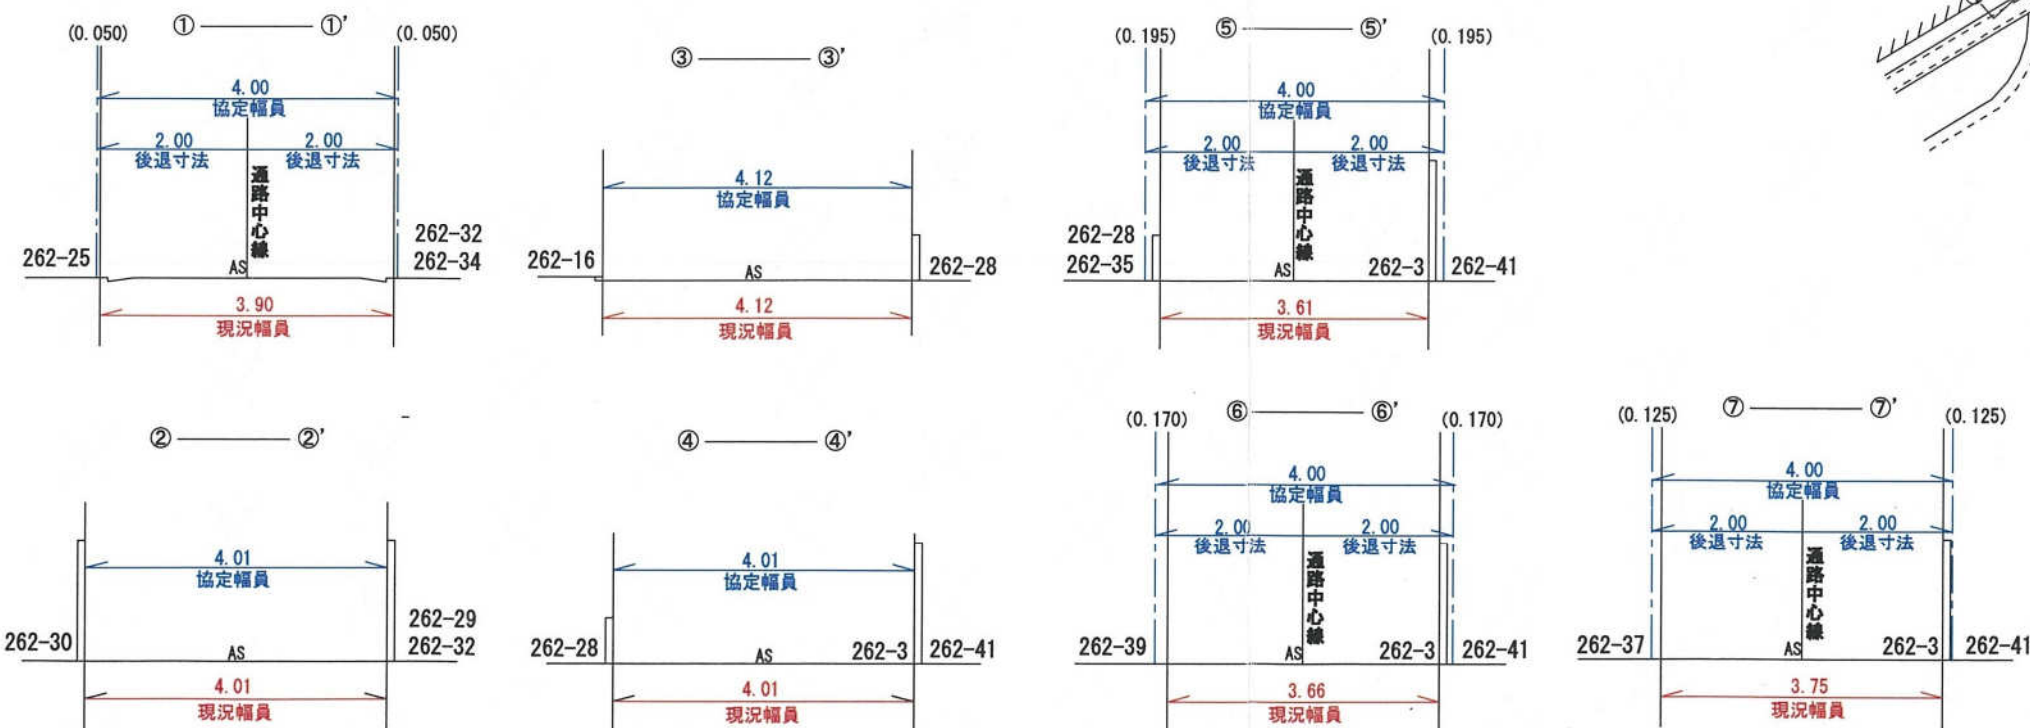





土地 番 350-25 土地 積 所 測 在 量

土地の所在 姫路市辻井字藪ケ端

辻井六丁目

昭和 51 年 8 月 28 日 作製者

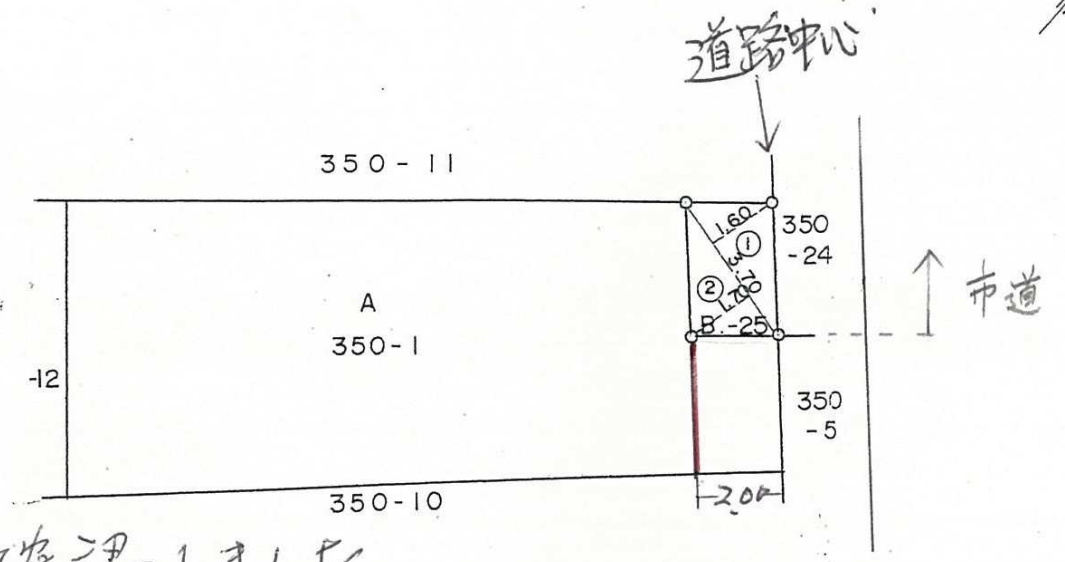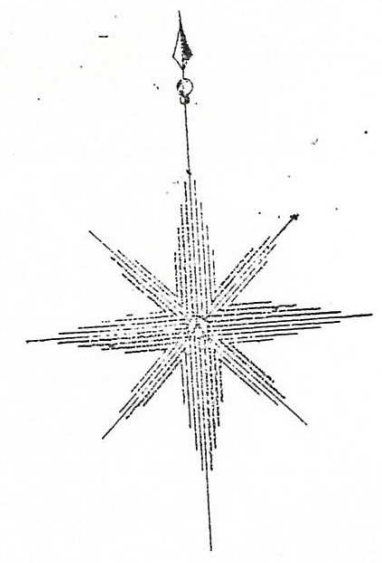


1-18.2.18
青線を確認し孔は


B. 350-25 面積計算表			
符号	底辺	高さ	積
1	3.70	1.60	5.92 00
2	3.70	1.70	6.29 00
合計			12.21 00
1/2m			6.1050

縮 尺 1/200 1/





通路平面図・断面図

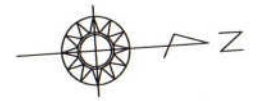


通路平面図 S=1/250

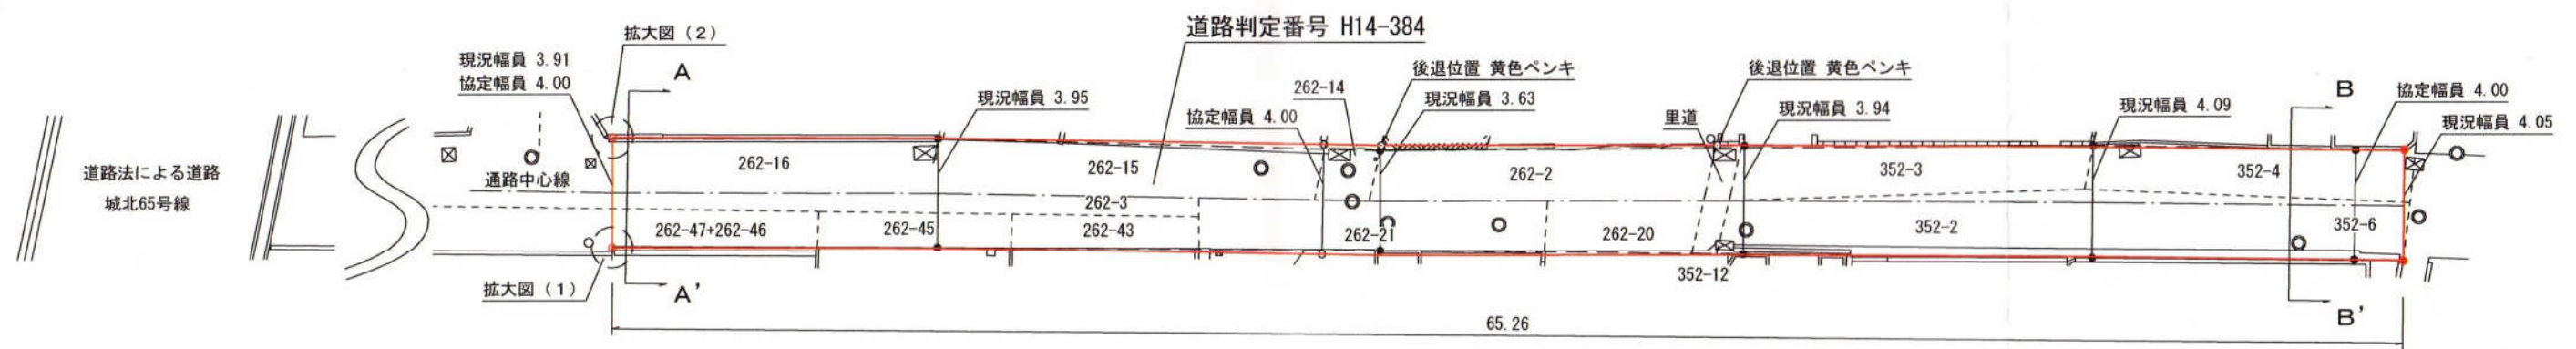


通路断面図 S=1/100

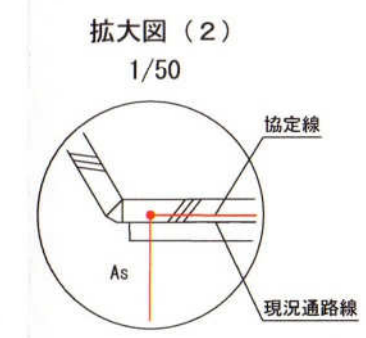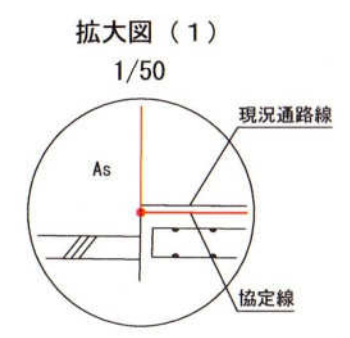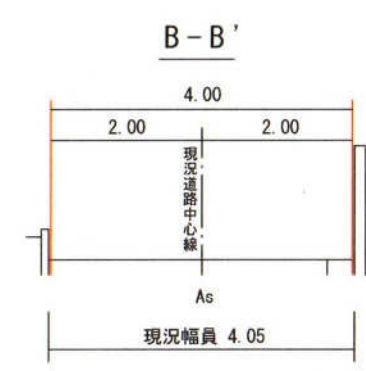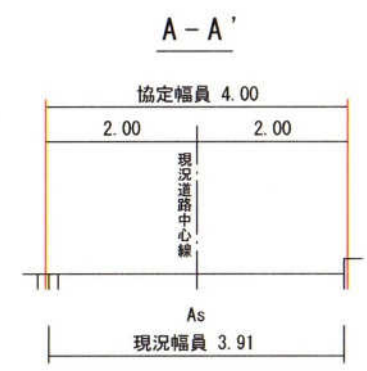

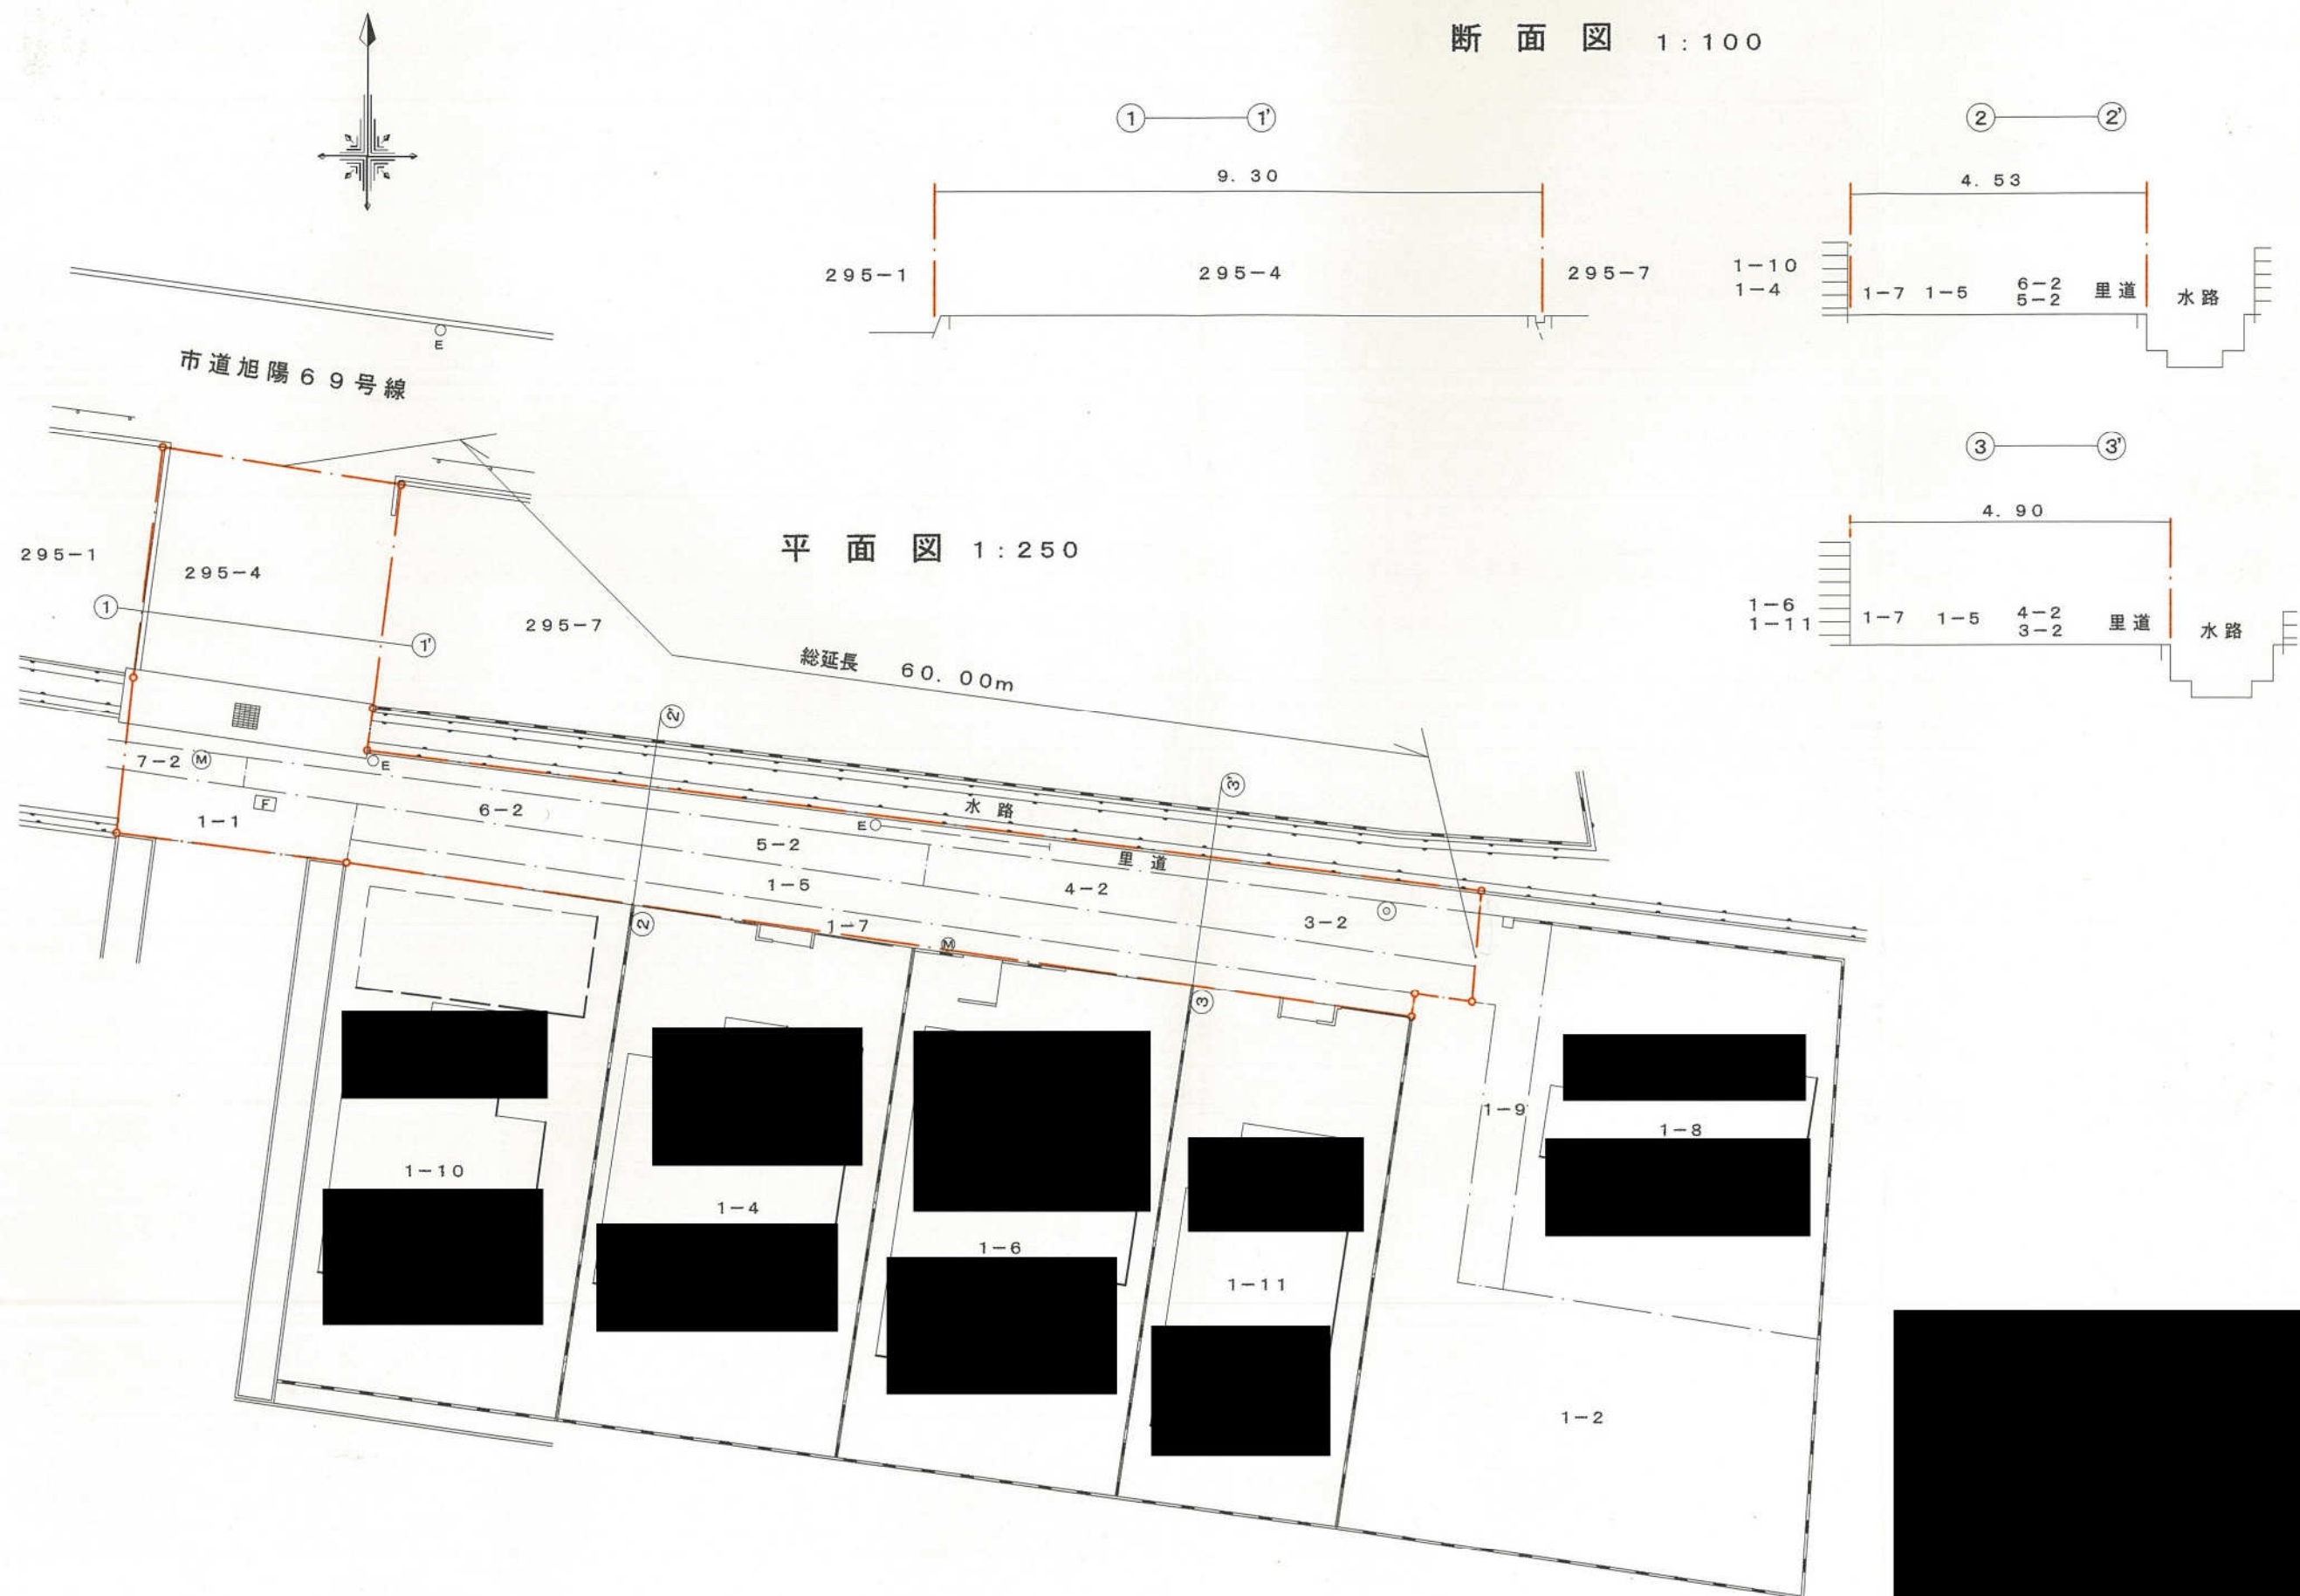




平面図 縮尺 1:200

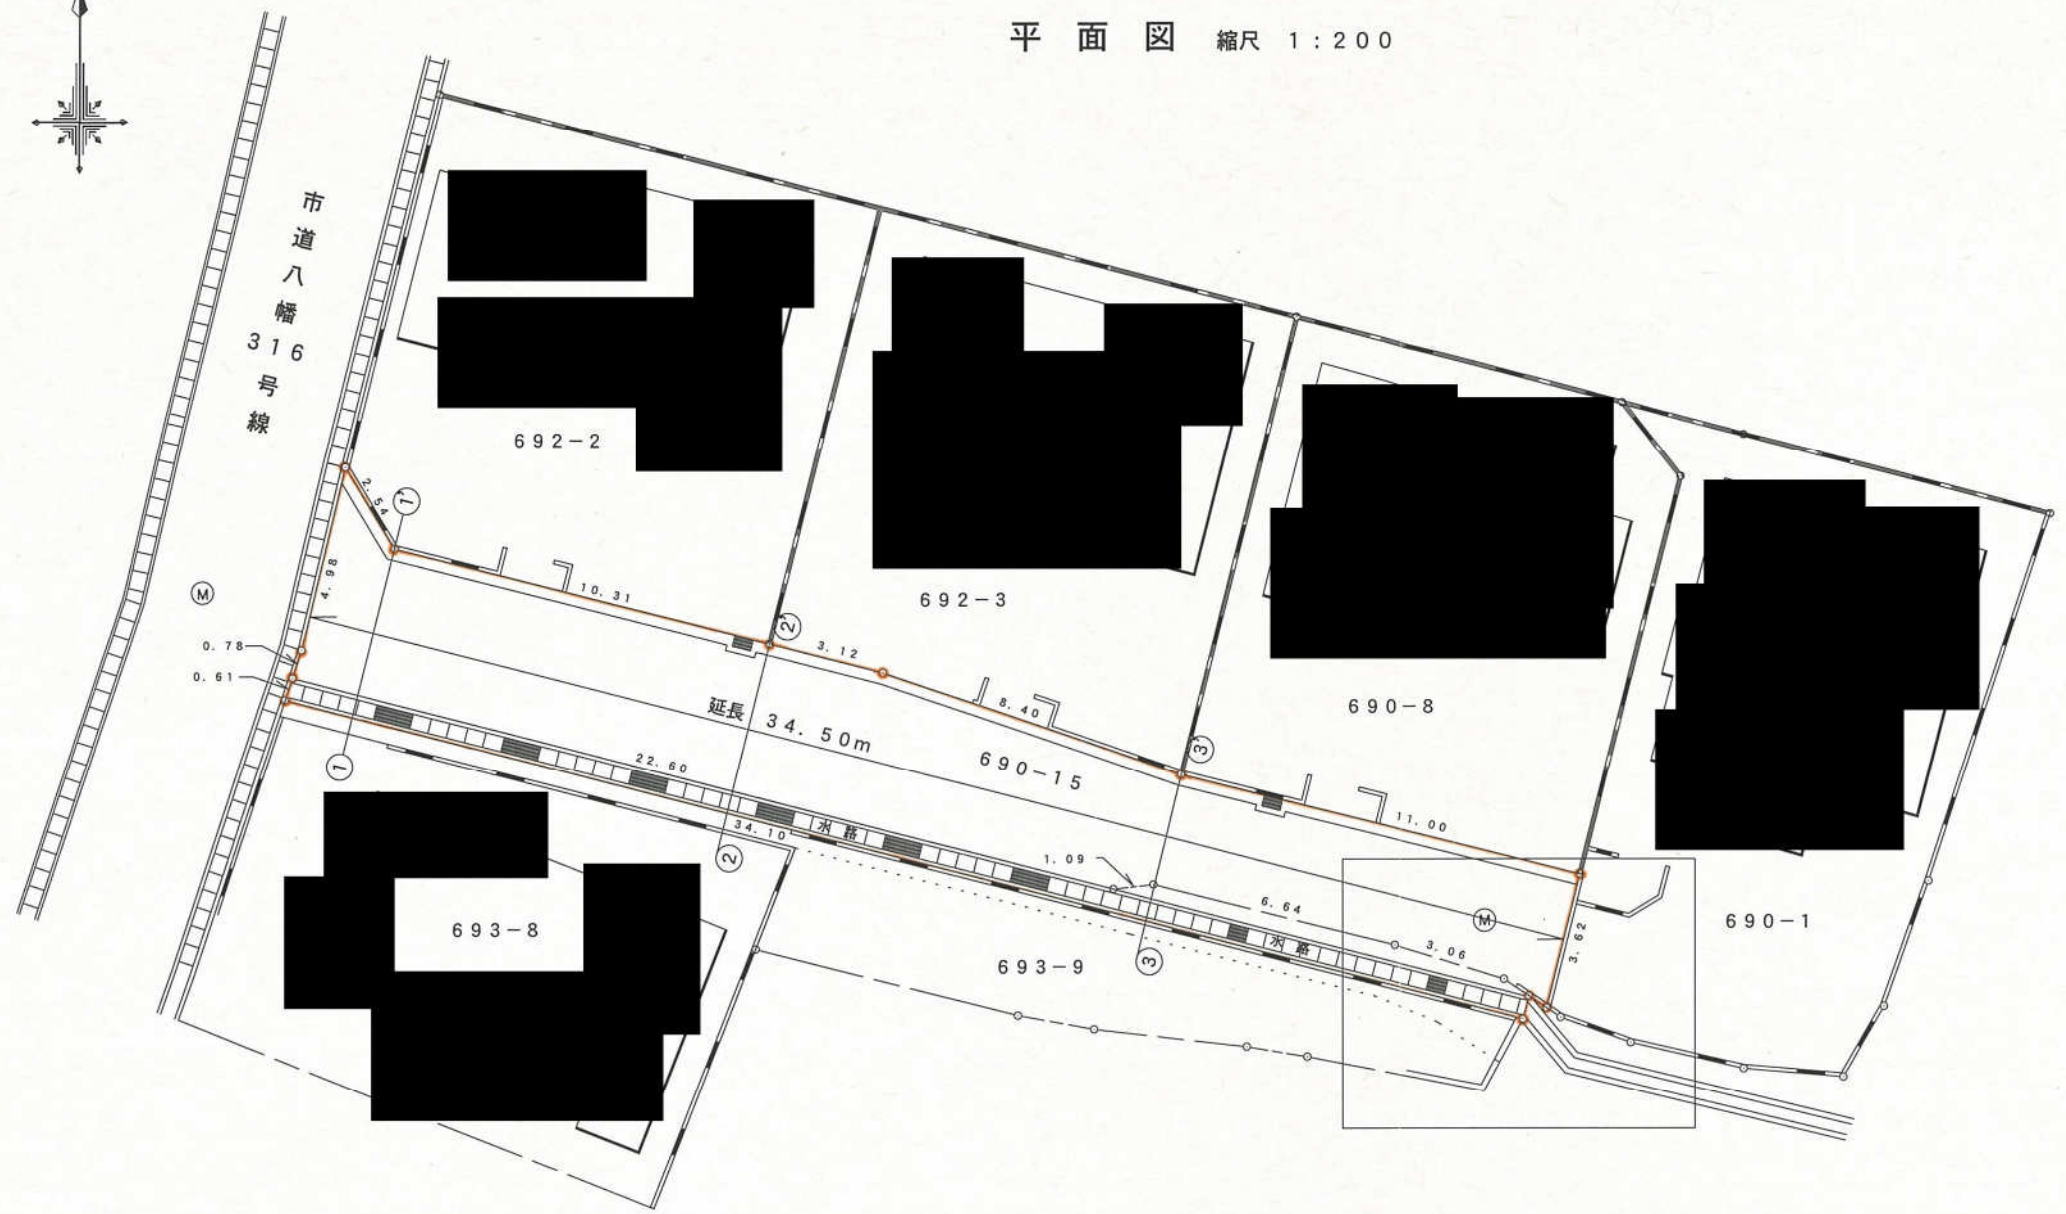

断面図 縮尺 1:100

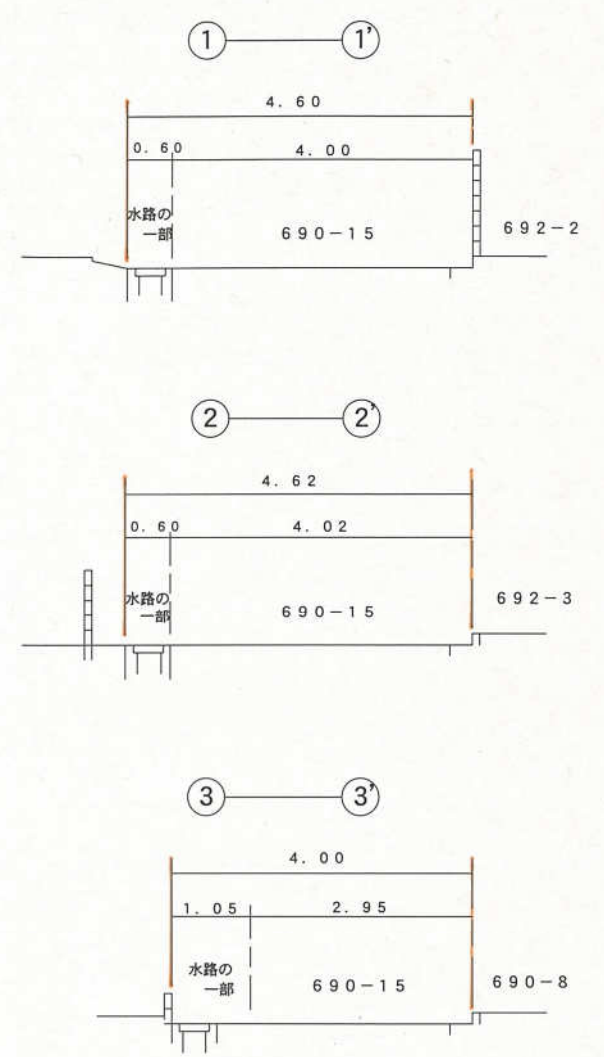

拡大図 1:100

