


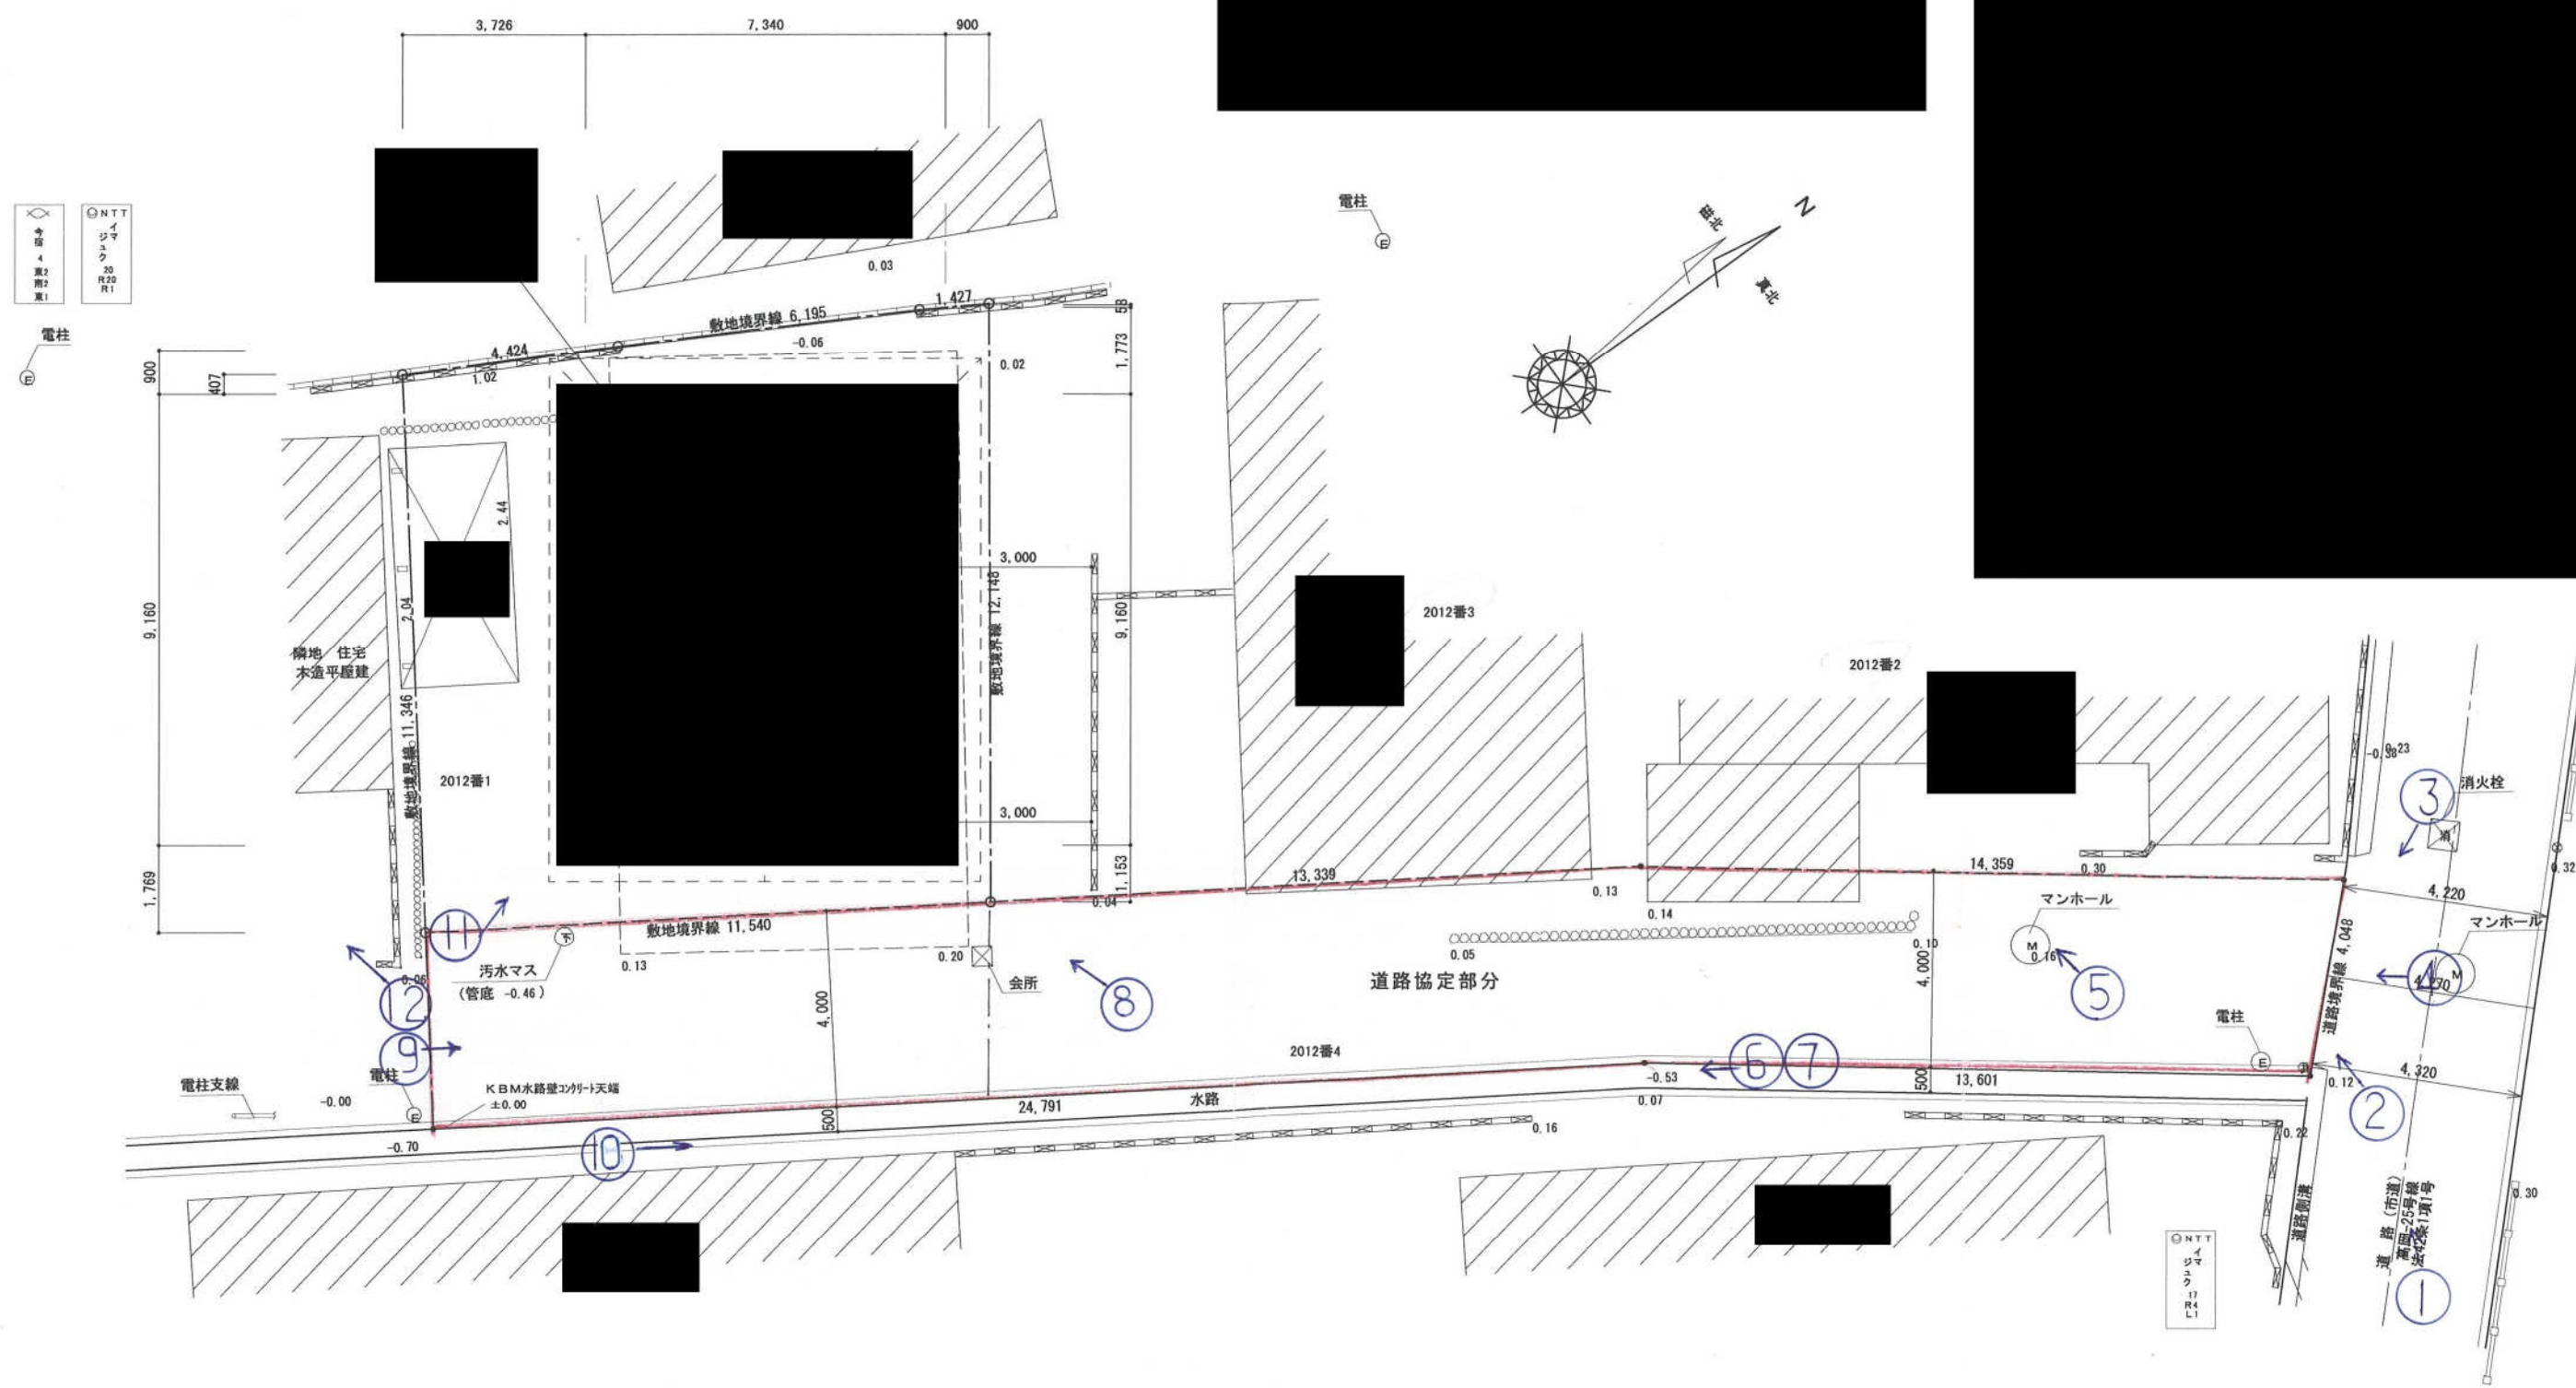


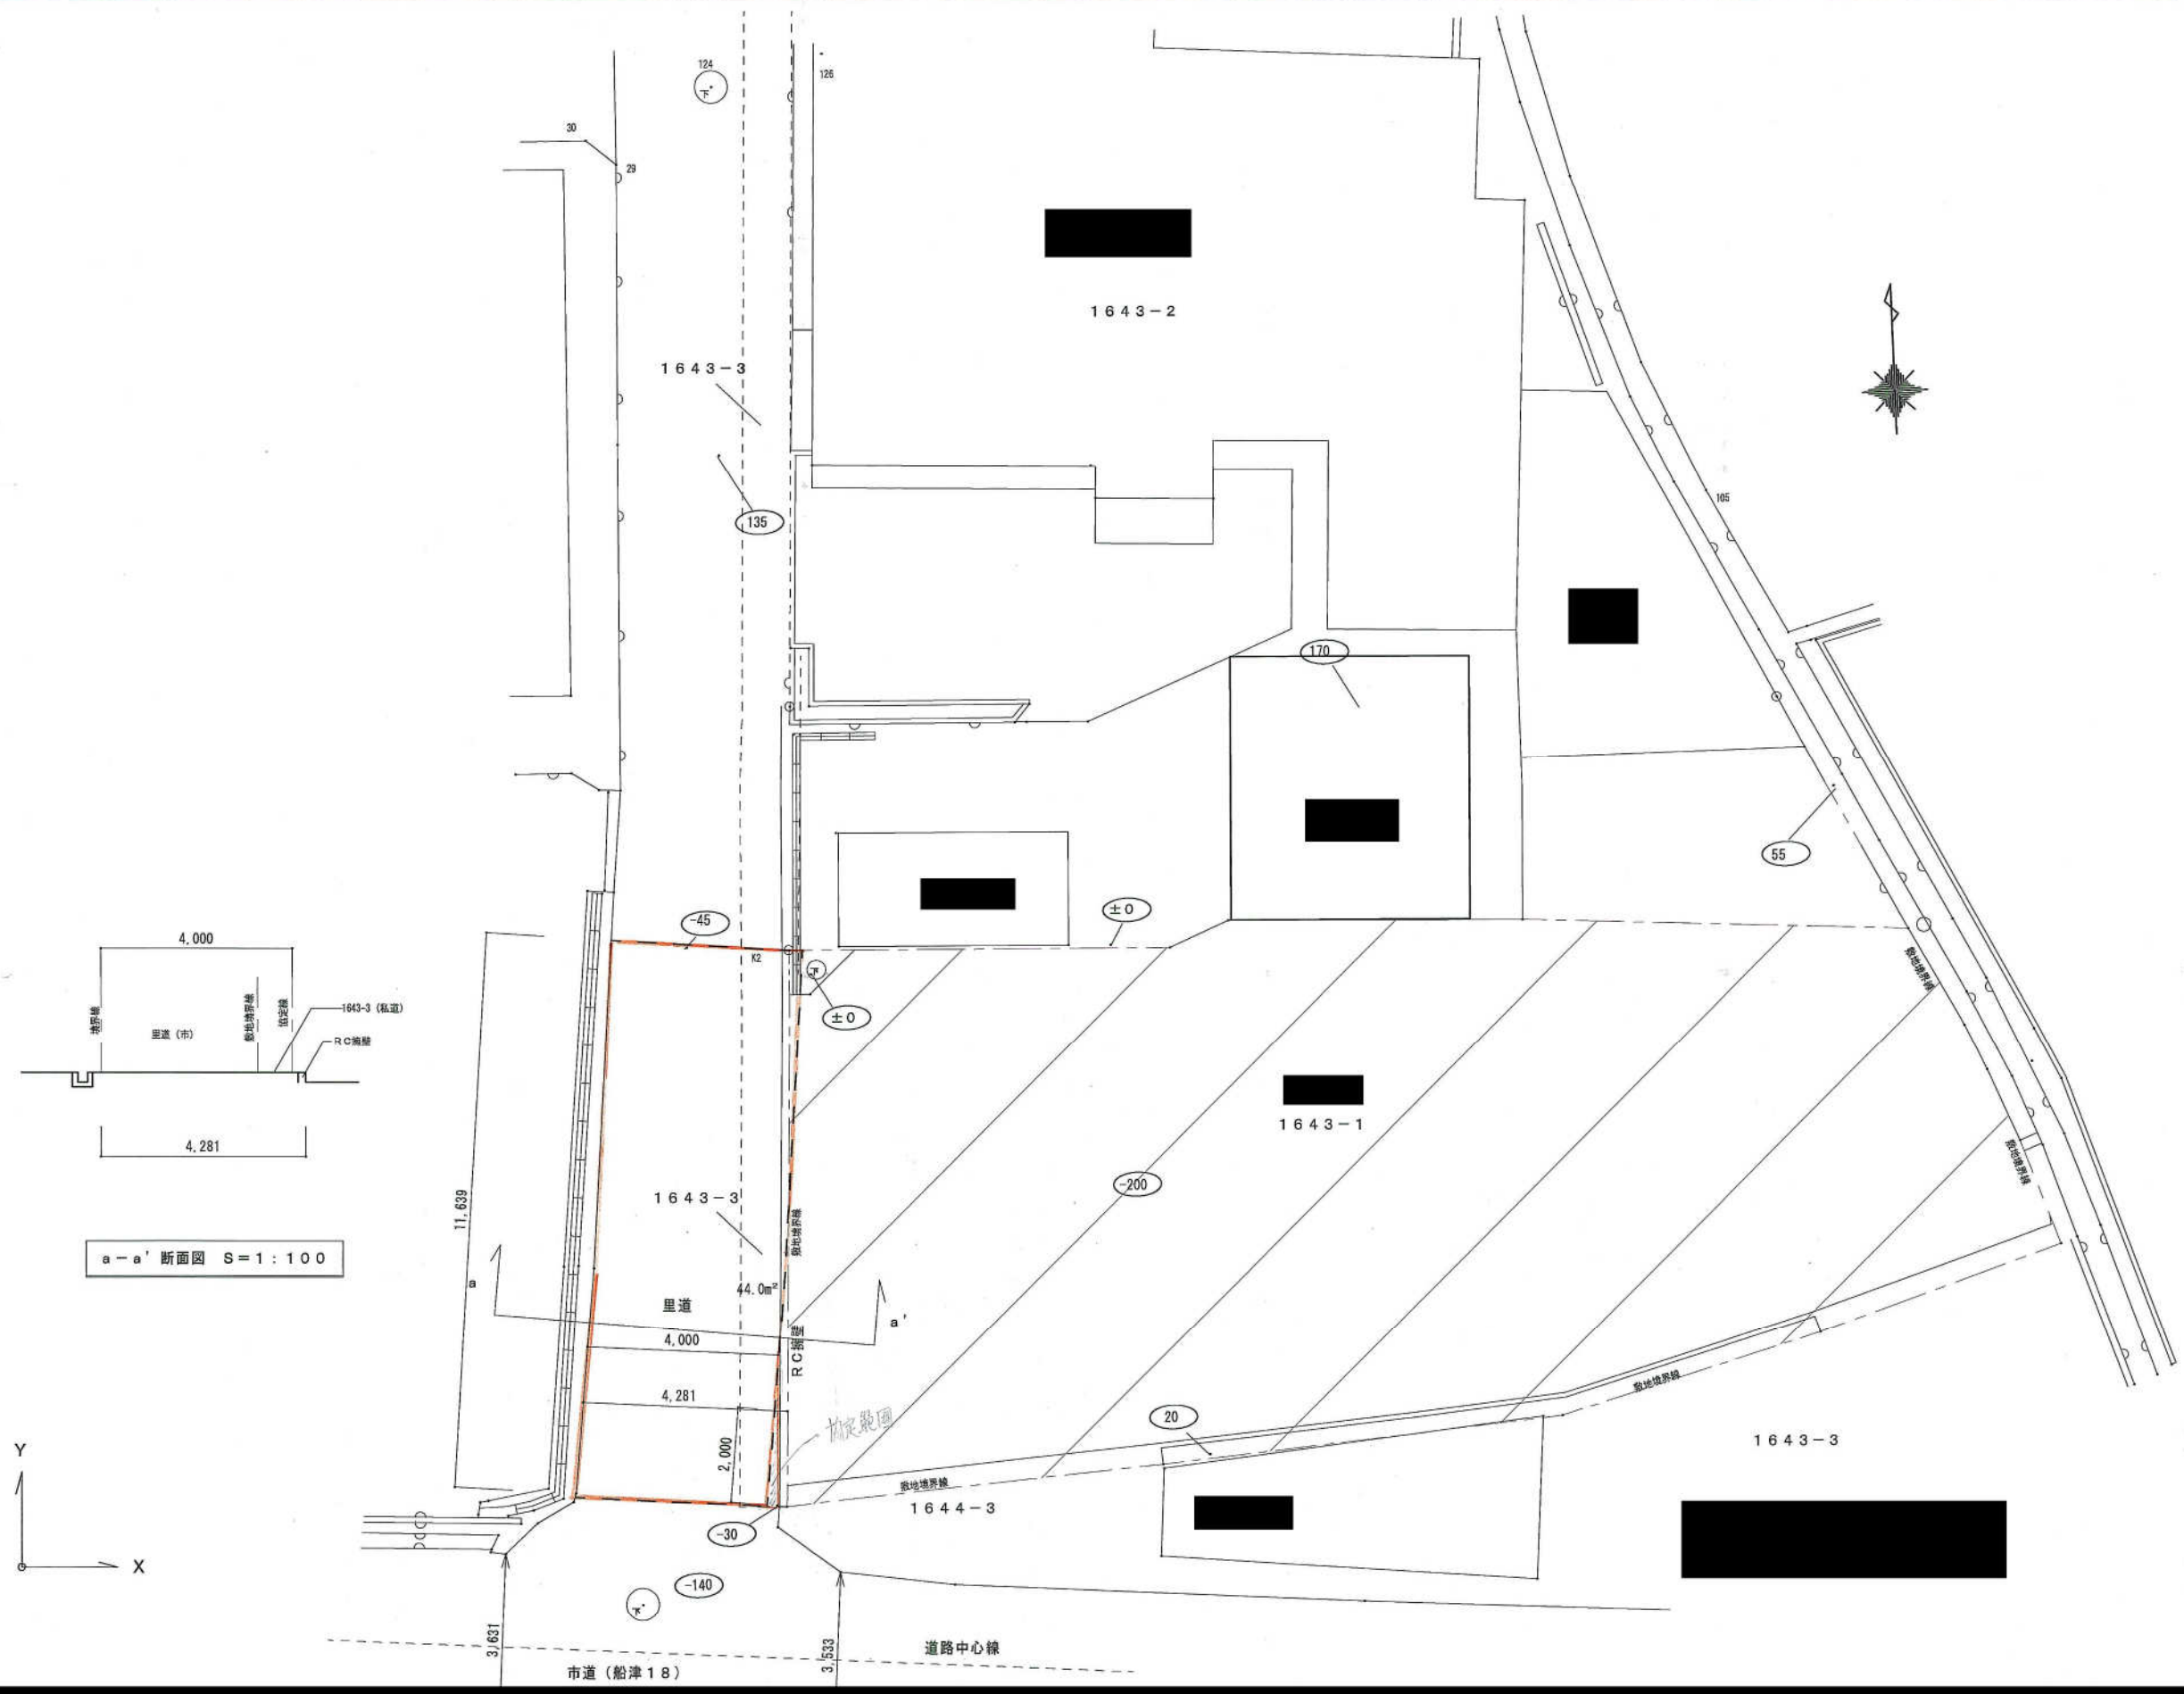

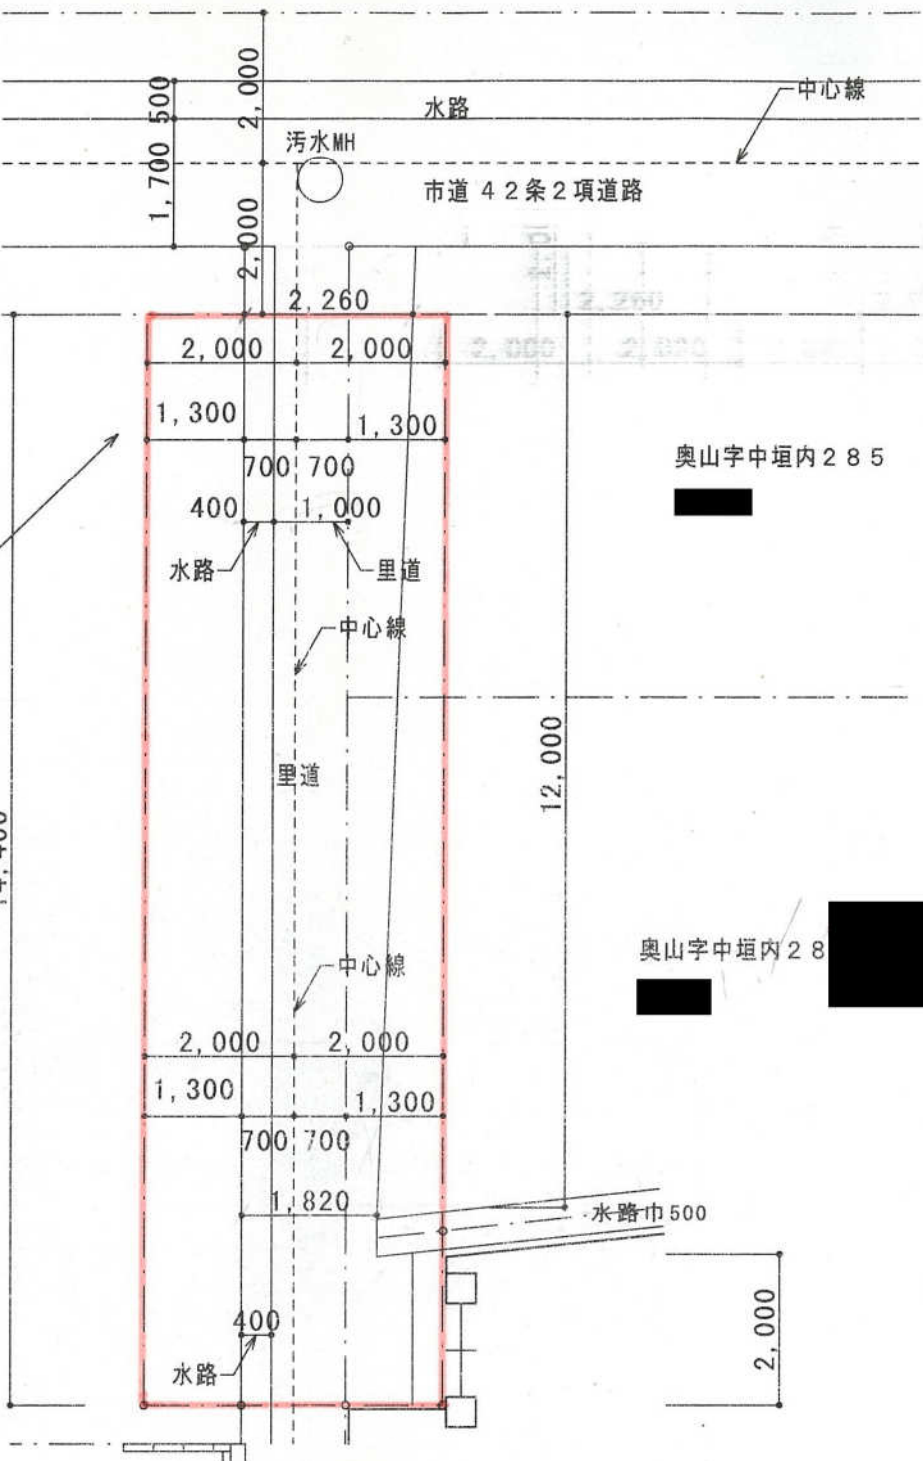

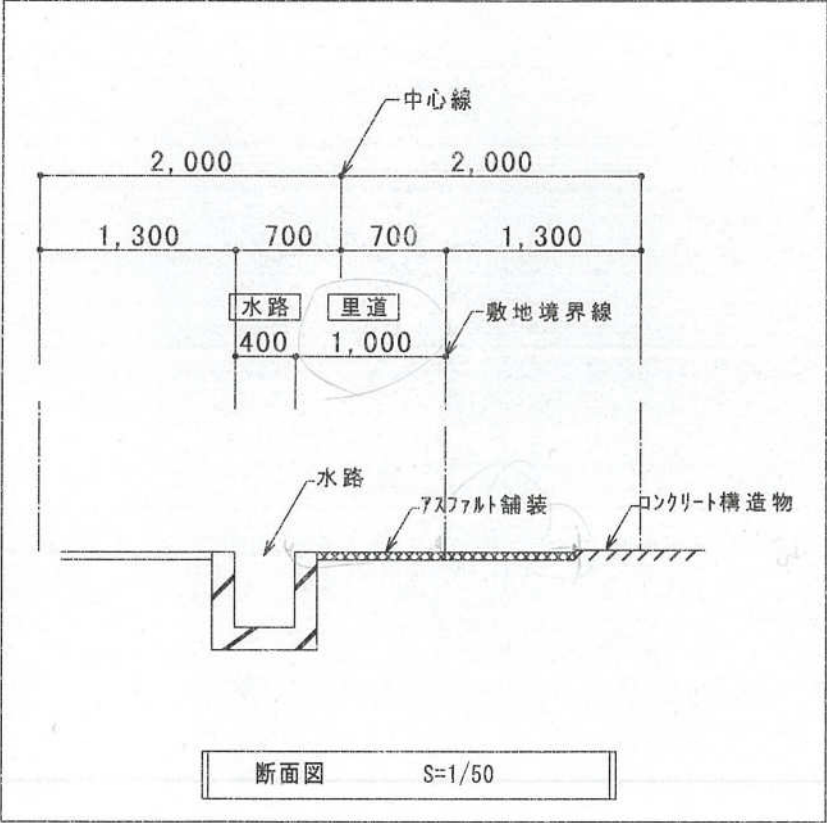

奥山字中垣内 2 9 9 - 3




奥山字中垣内 2 8 5


奥山字中垣内 2 8

奥山字中垣内 2 9 9 - 1

奥山字中垣内 2 8 7

平面配置図 S=1/100

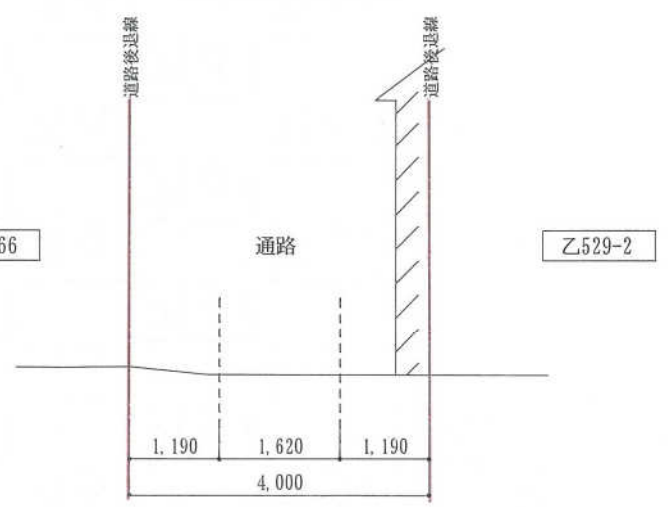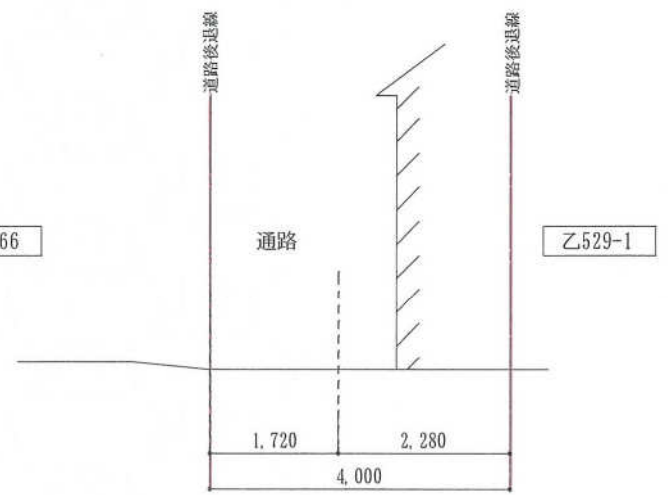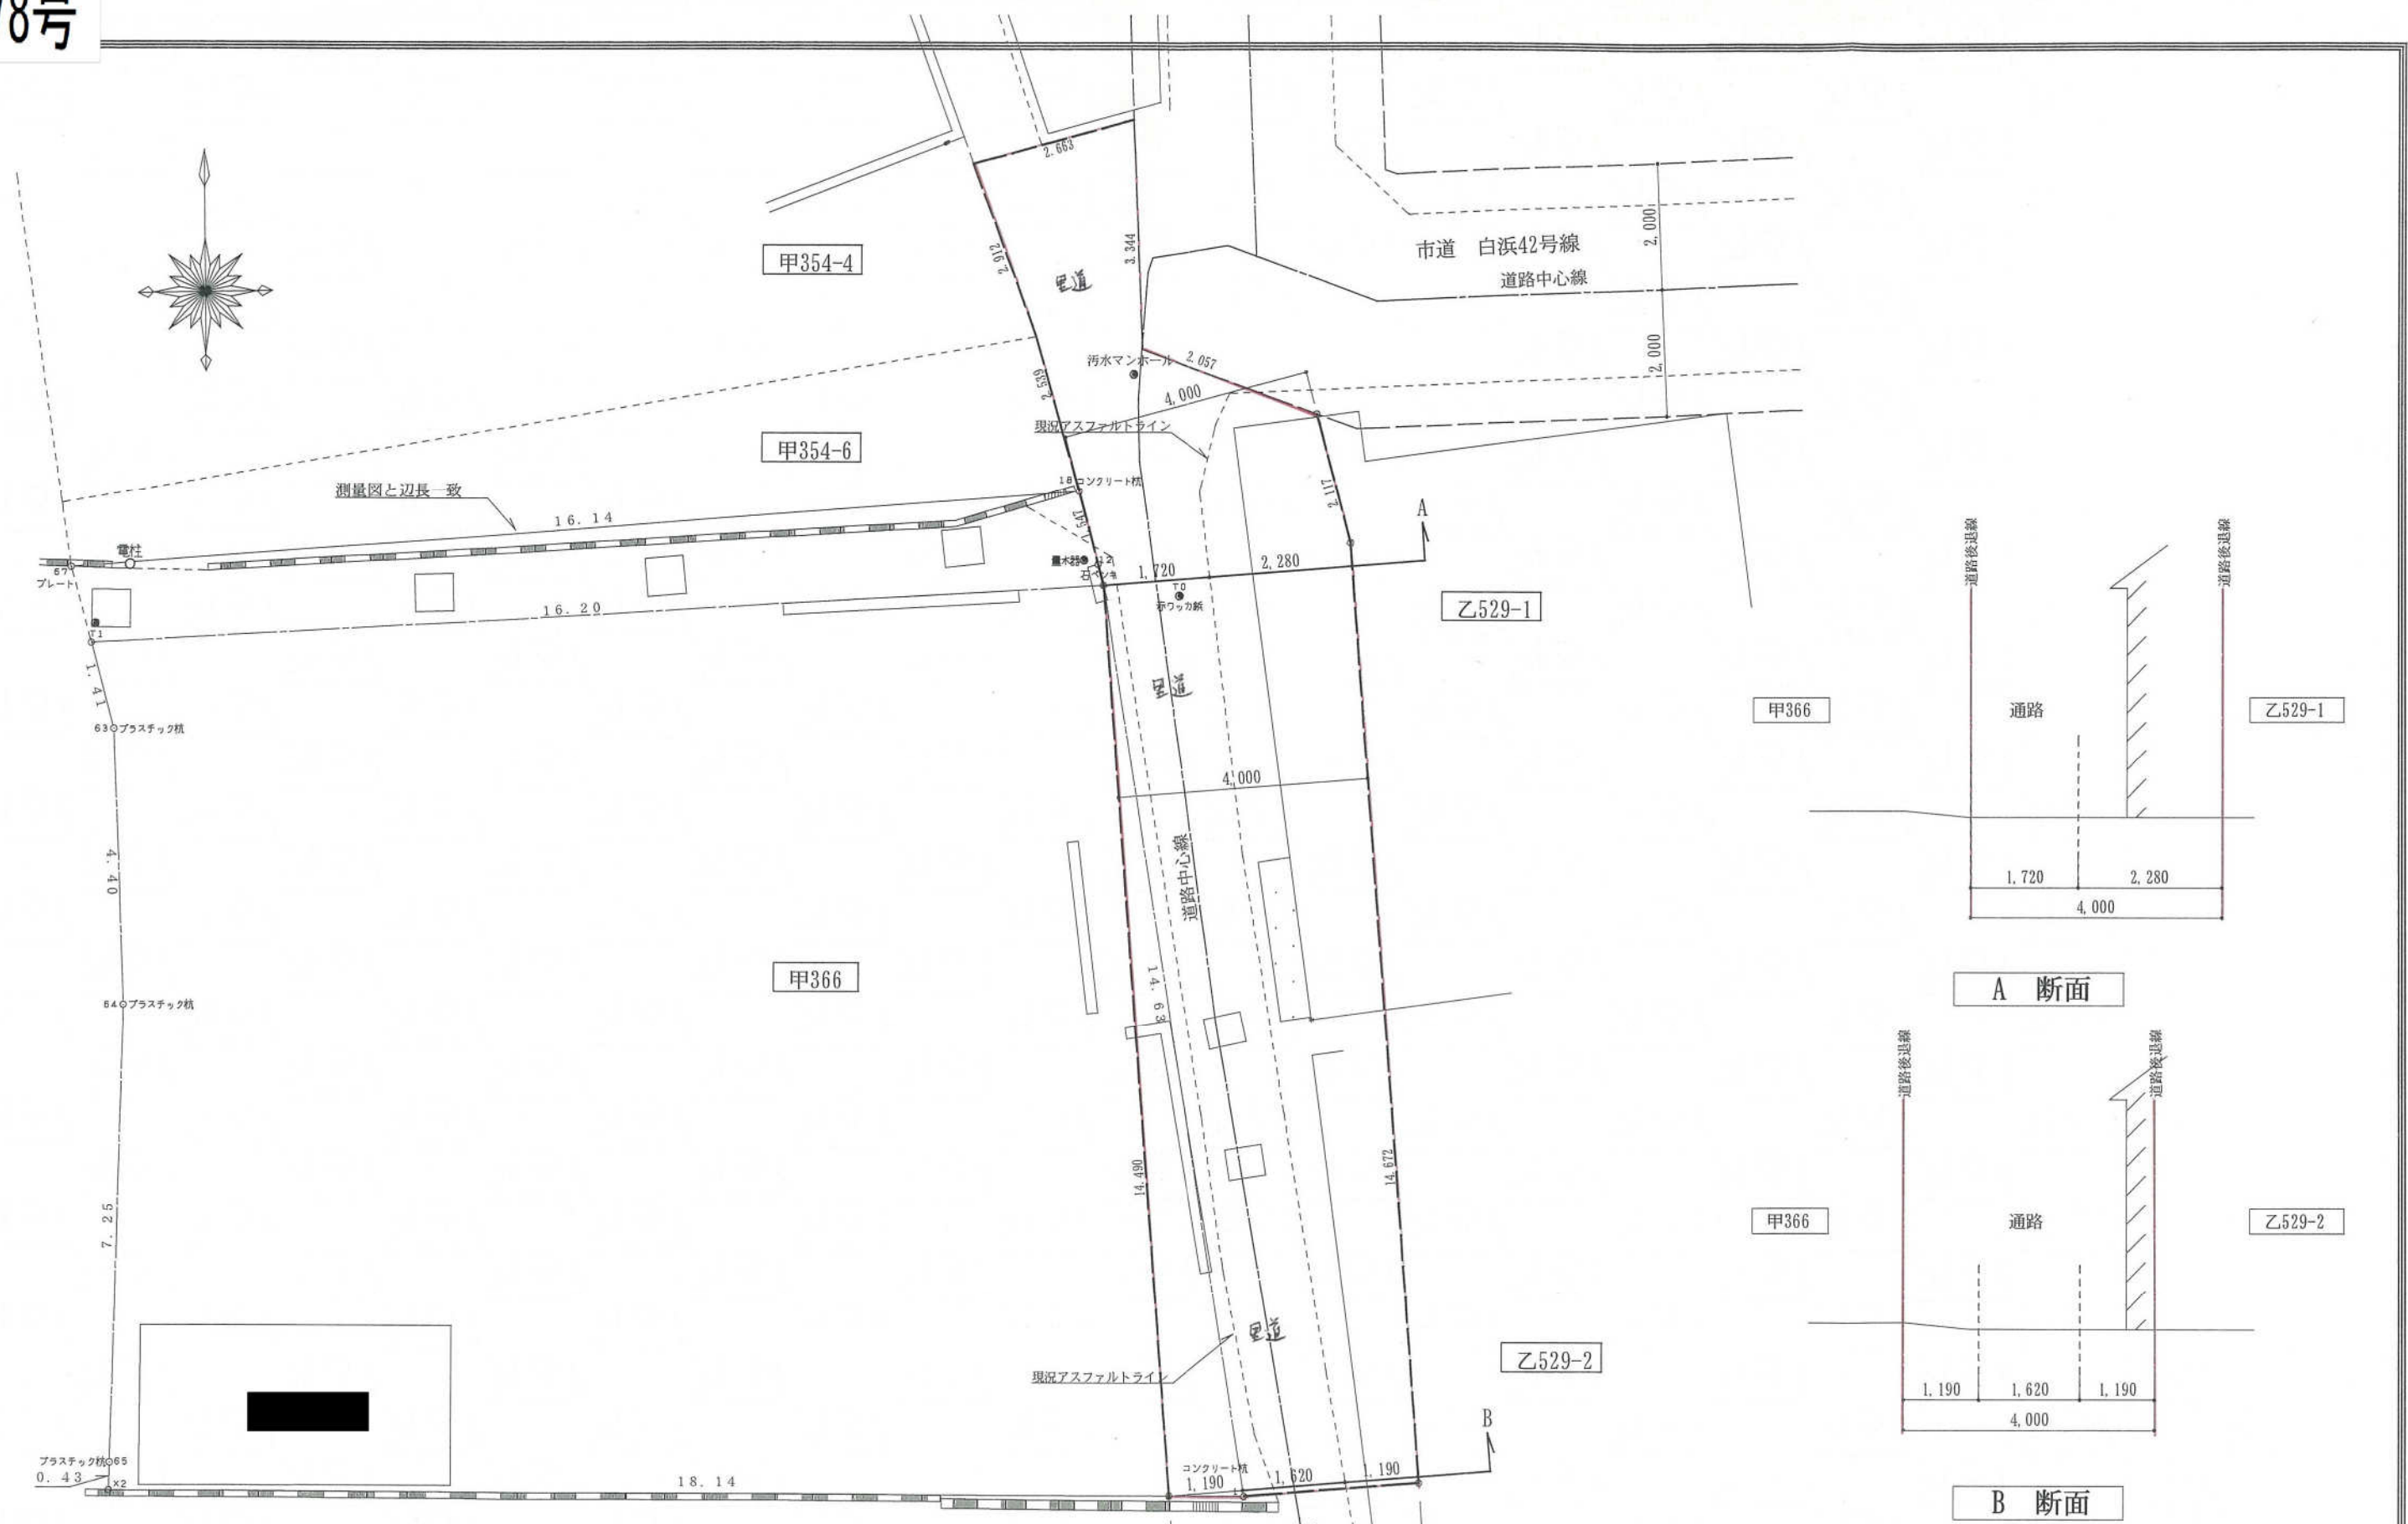

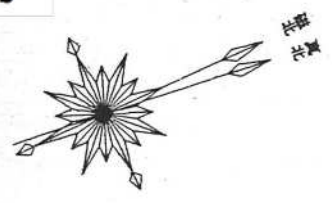

電柱迄約8M
田井8

42-1-1
(留付73)
00

326-1

協定ライン

326-3

里道

340-3

7.833
量水器13φ
70

汚、会
雨、会
共有地
340-4
雨、会D=430
170


ボール

木造2F



——は協定区域を示す。

20m


25m

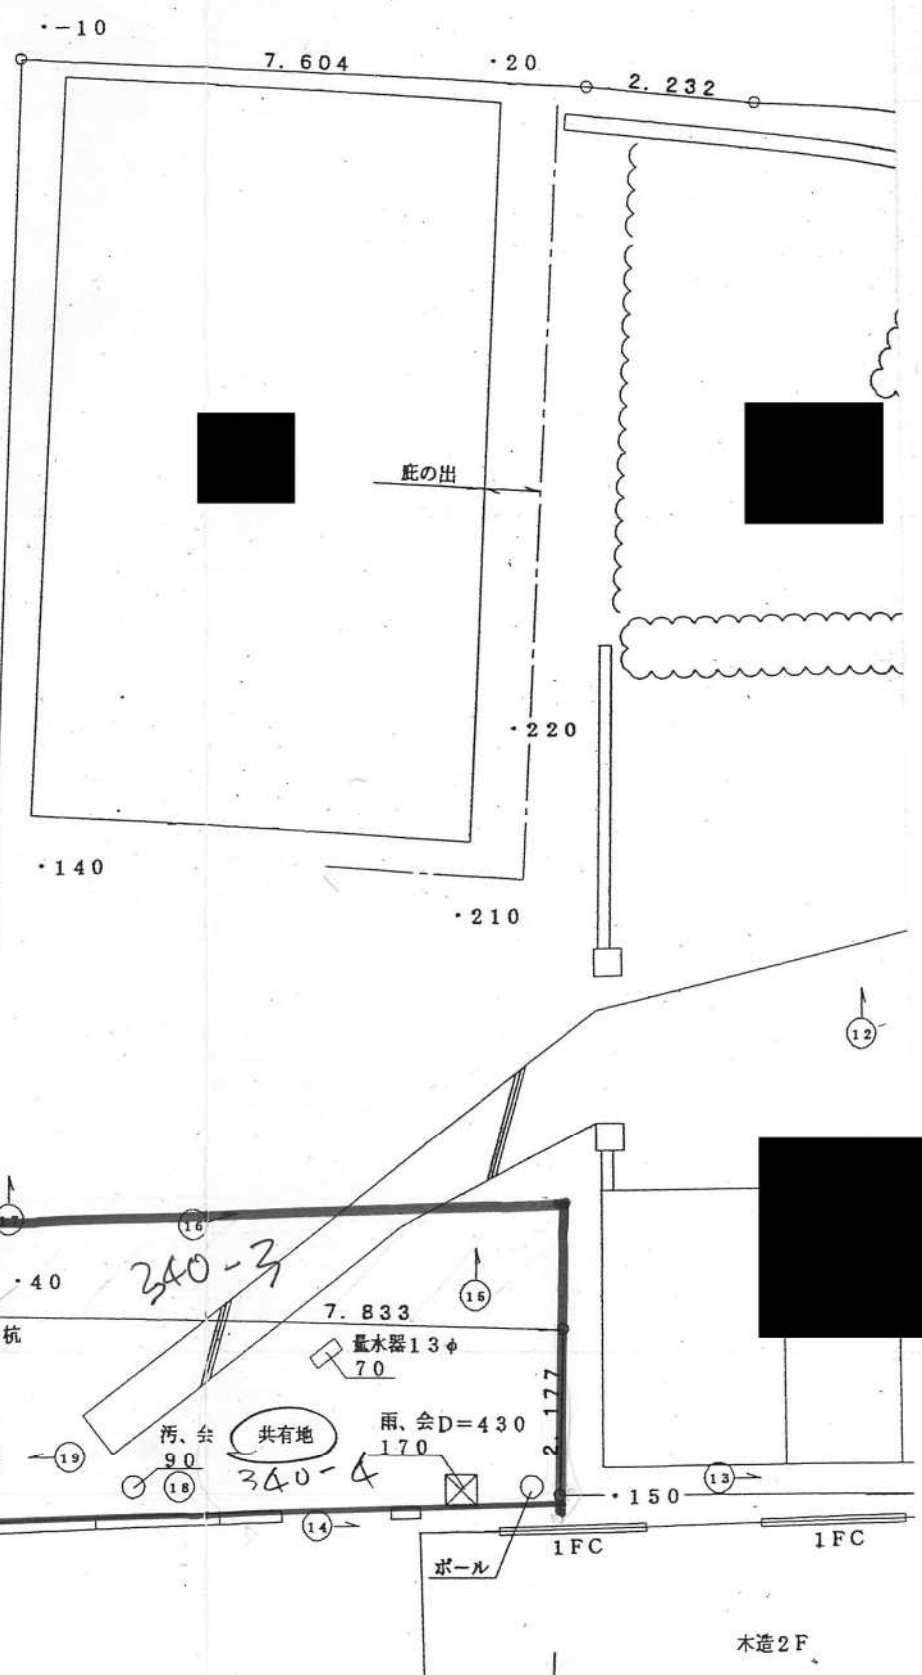


H17-092

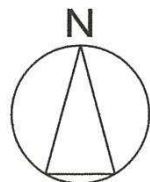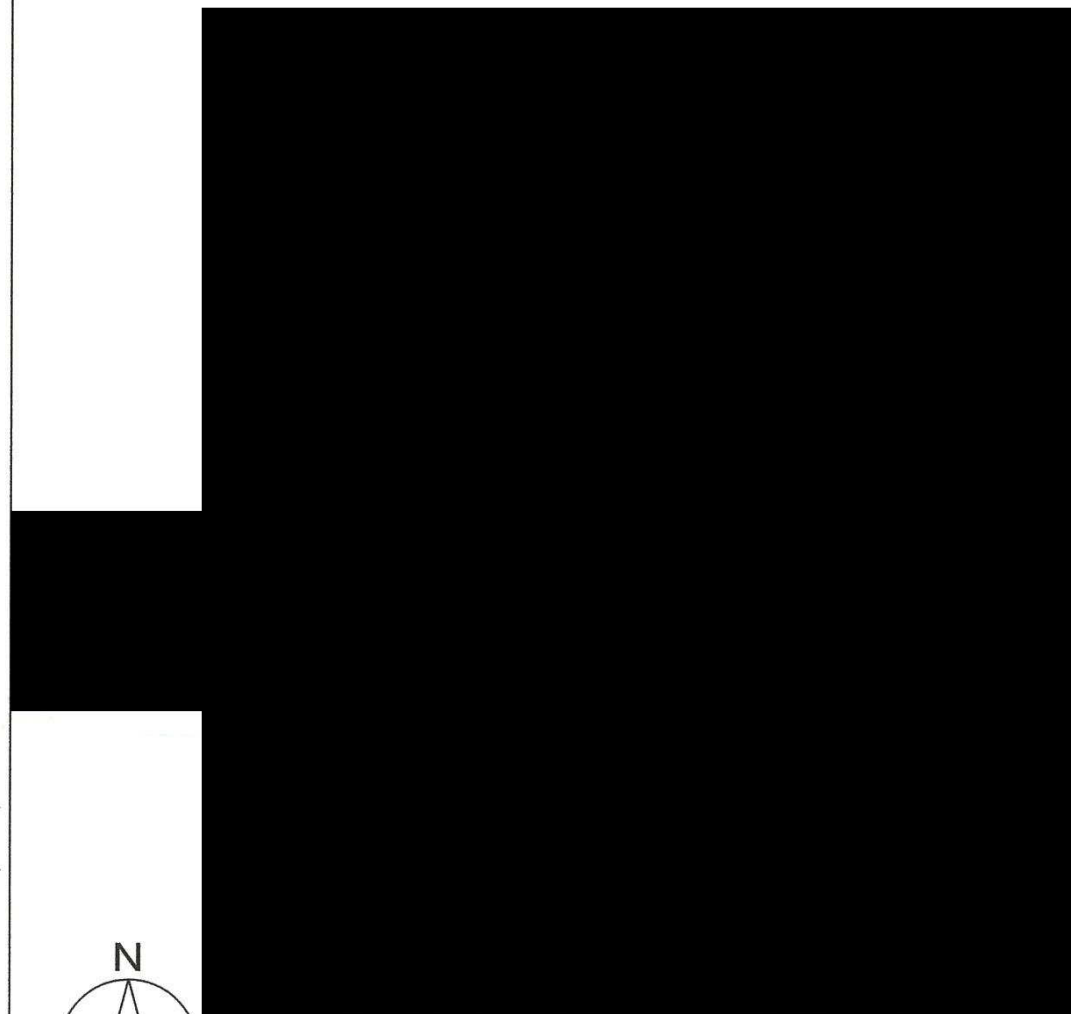

付近見取図 1/5,000

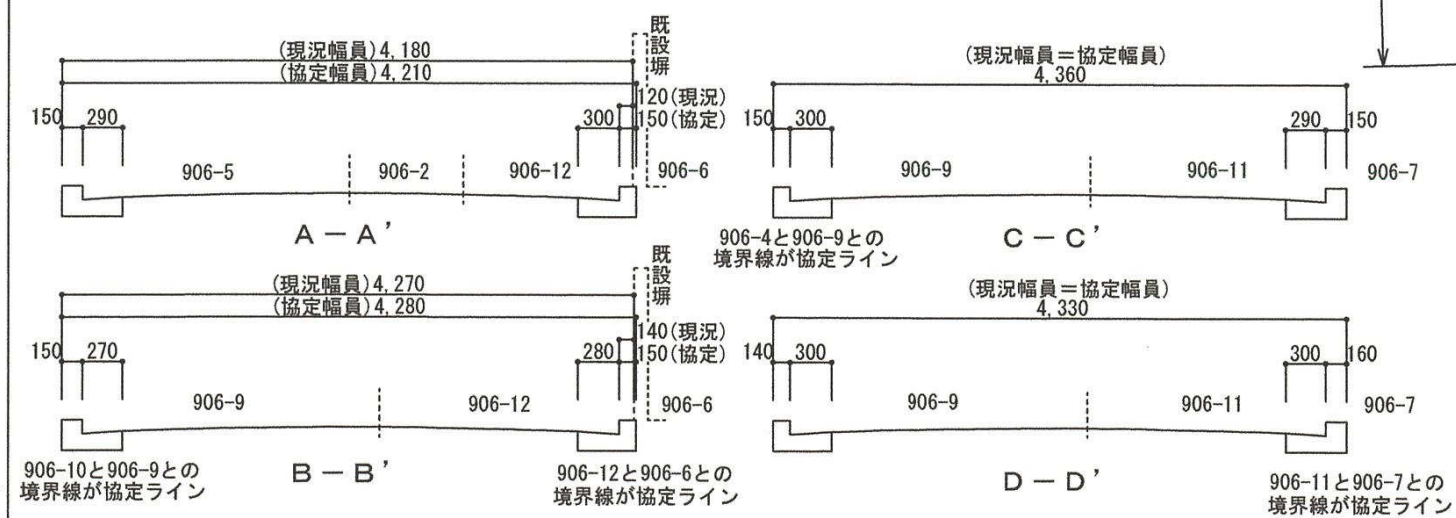

通路断面図 1/50

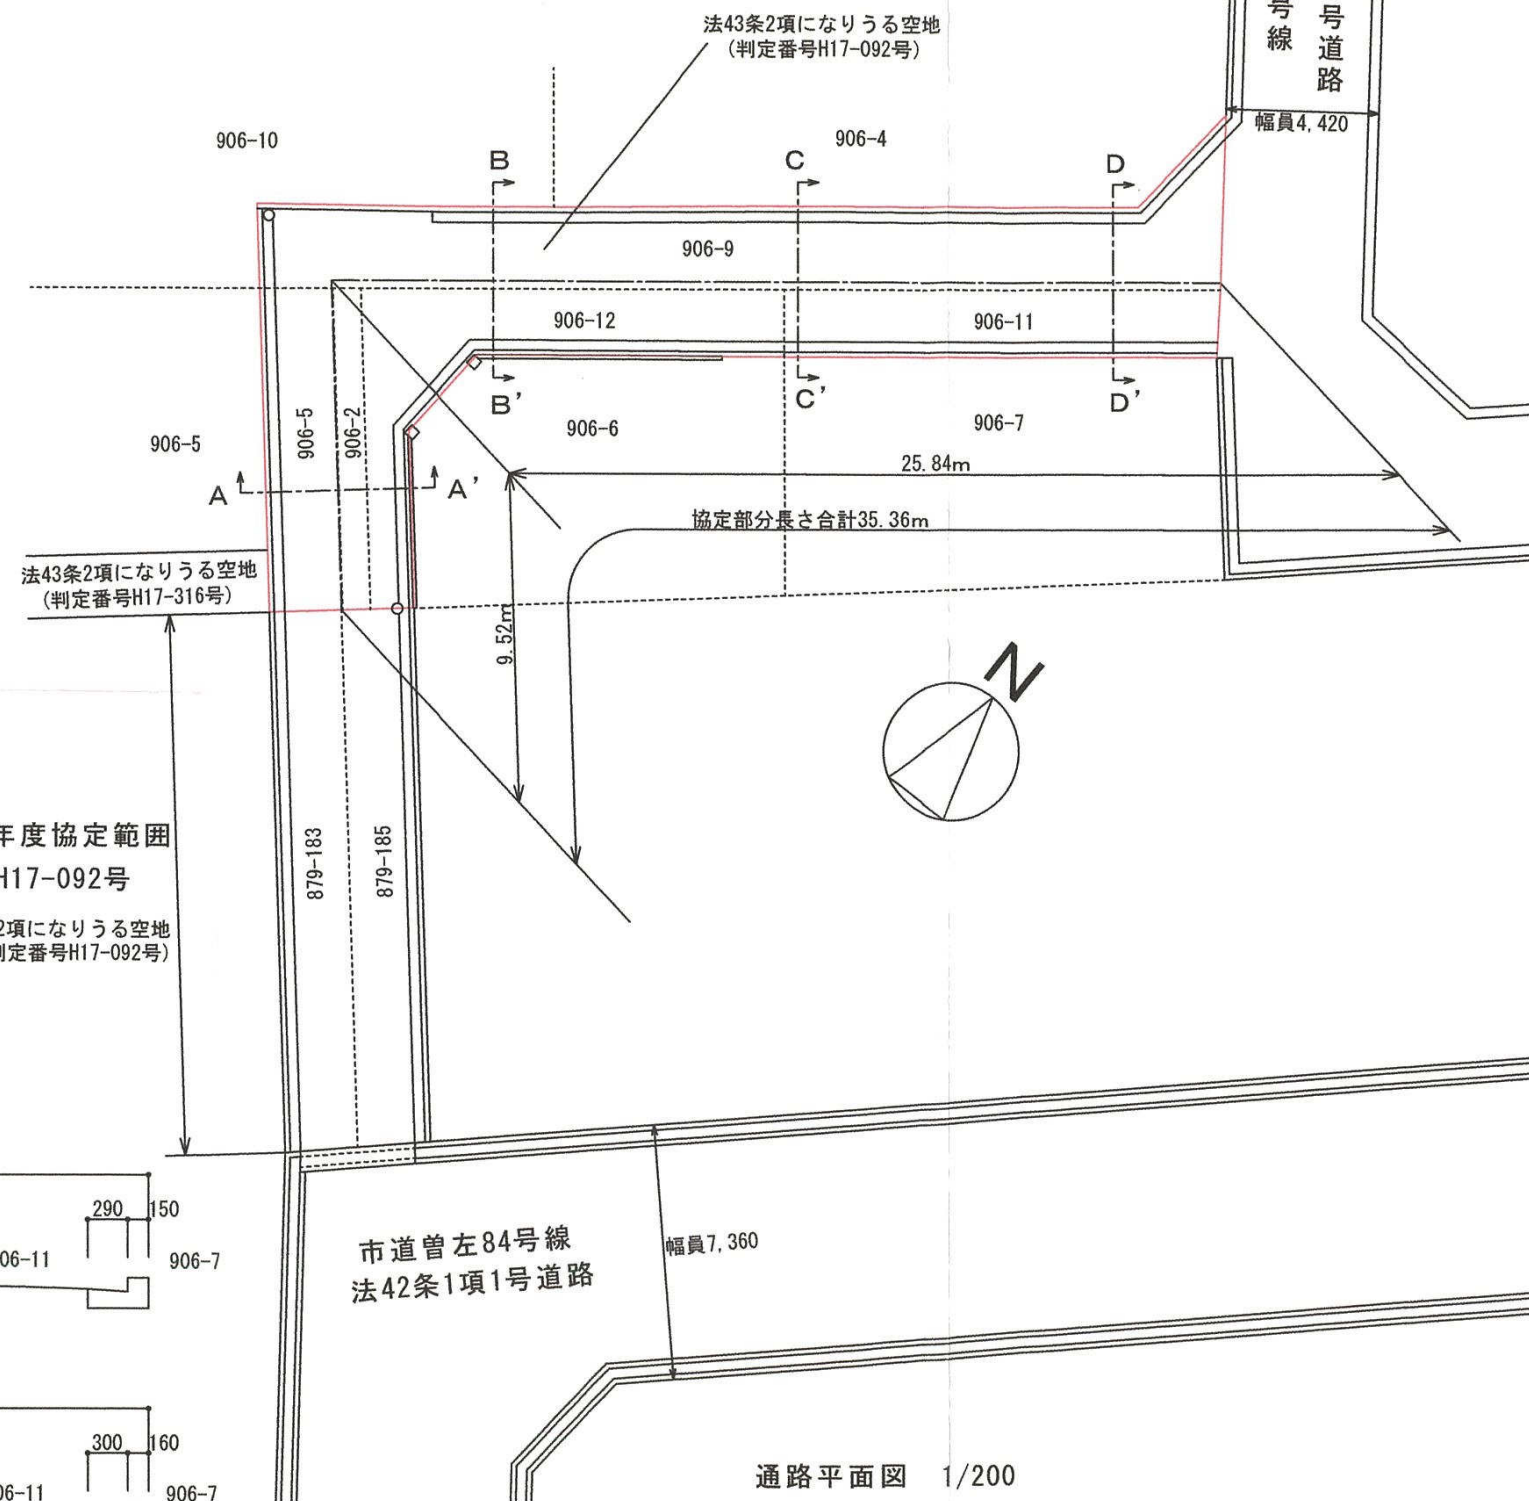


通路平面図 1/200


H17-103号



通路平面図 S=1:200

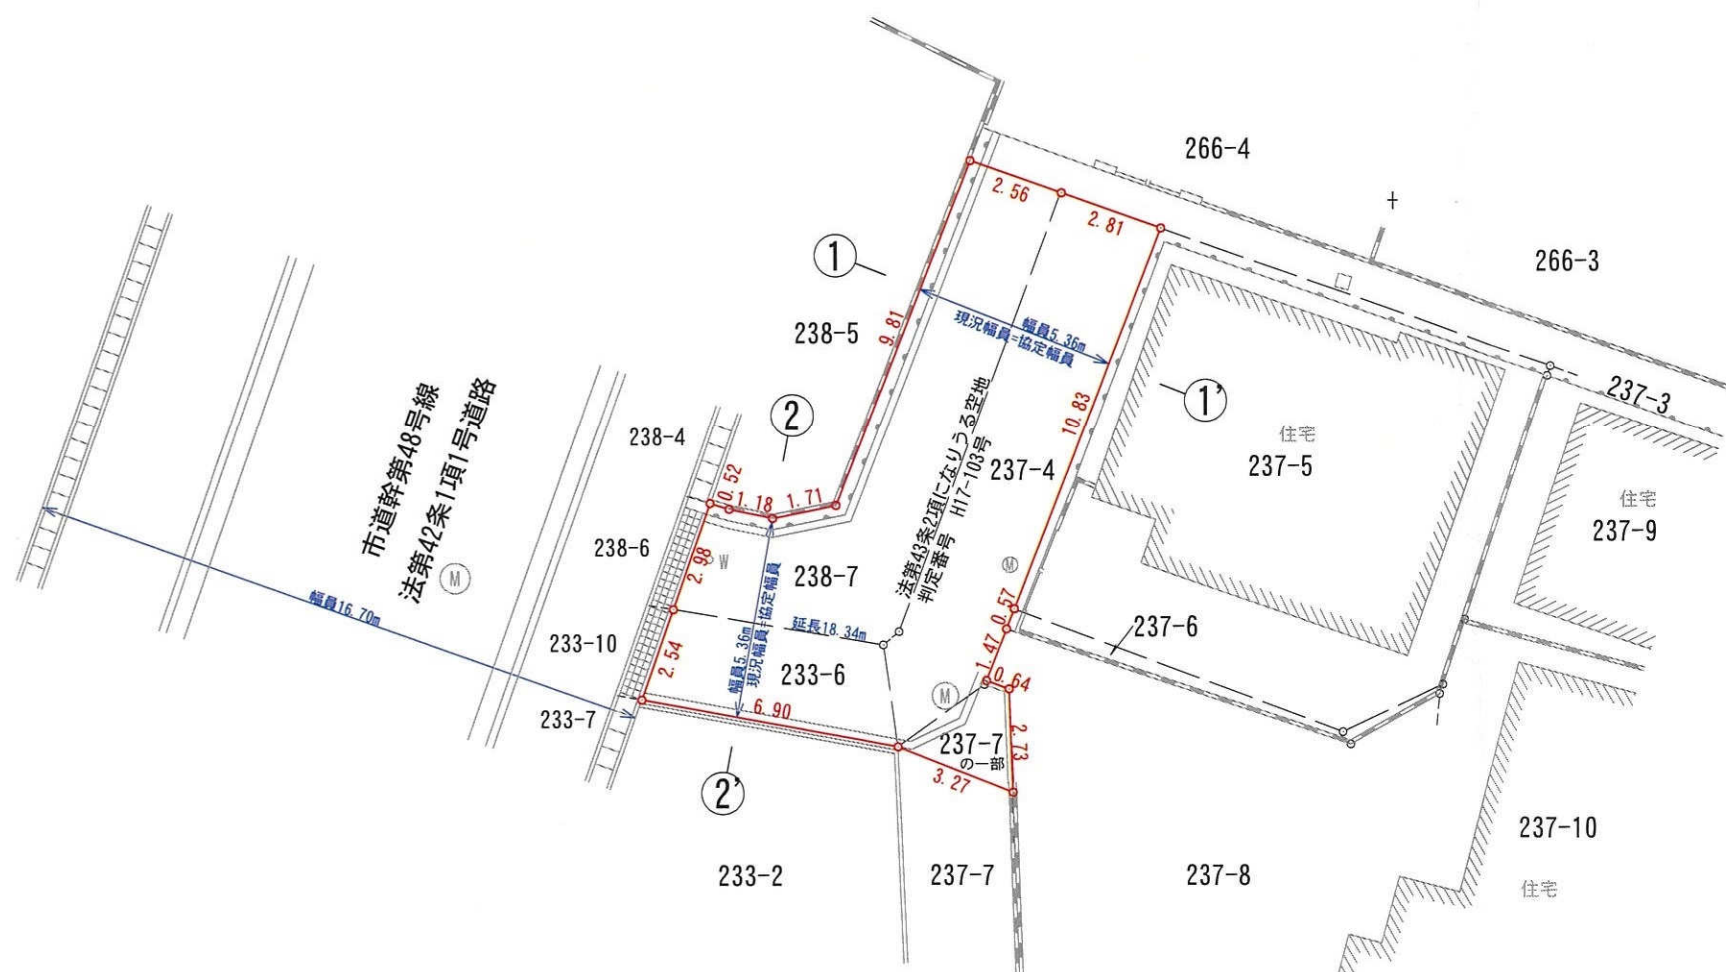



断面図 S=1:100


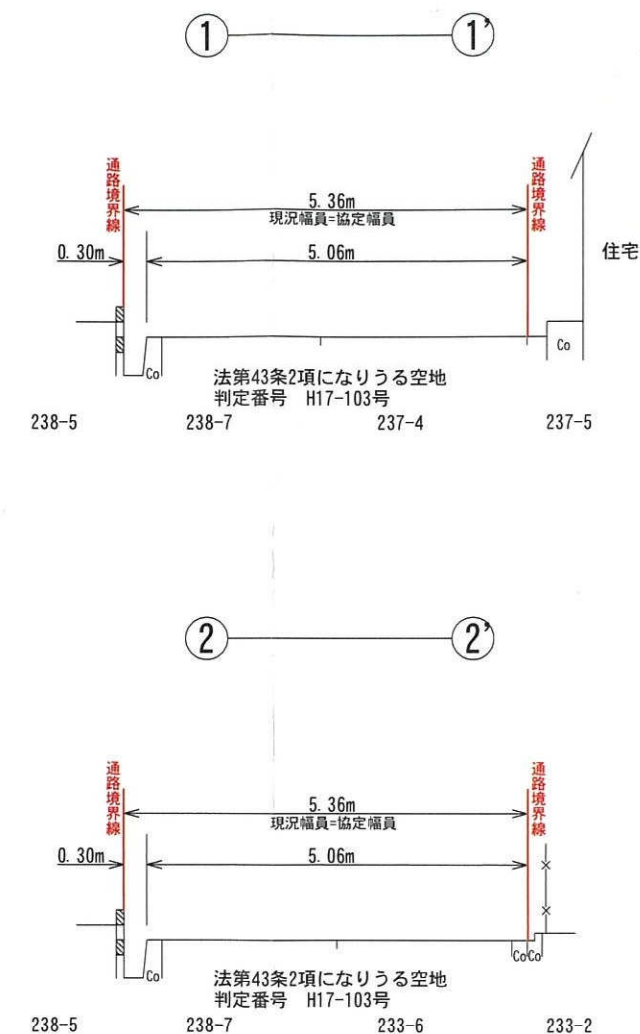


H17-106号


通路平面図 1 / 200

断面図 1 / 200

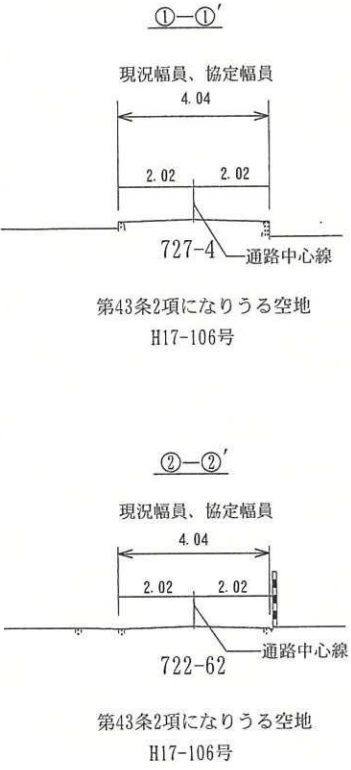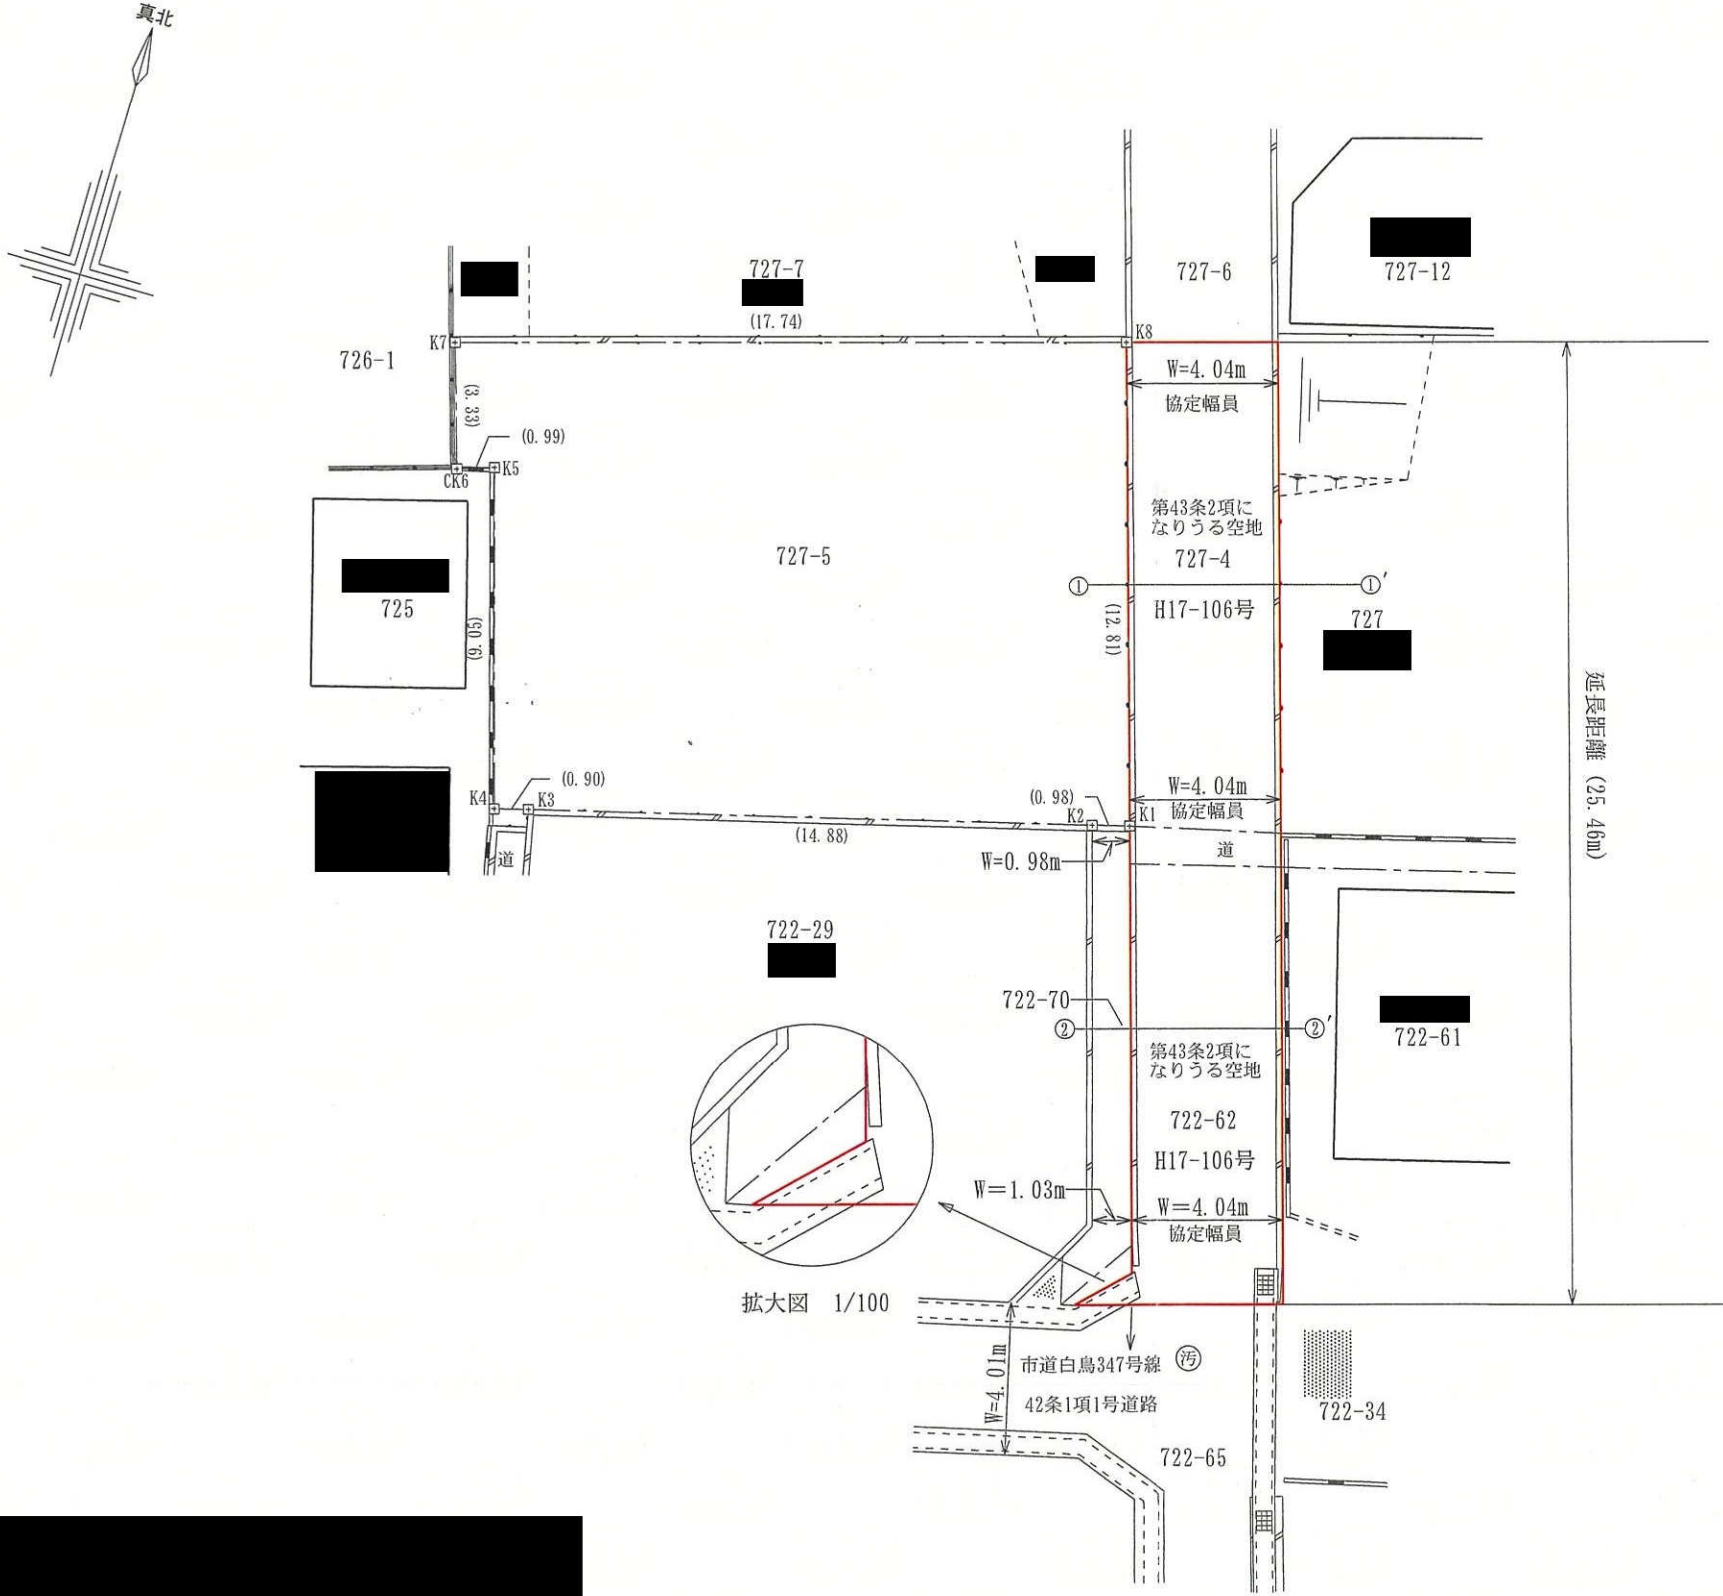


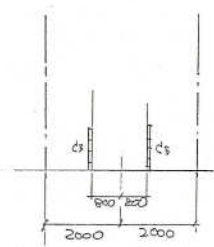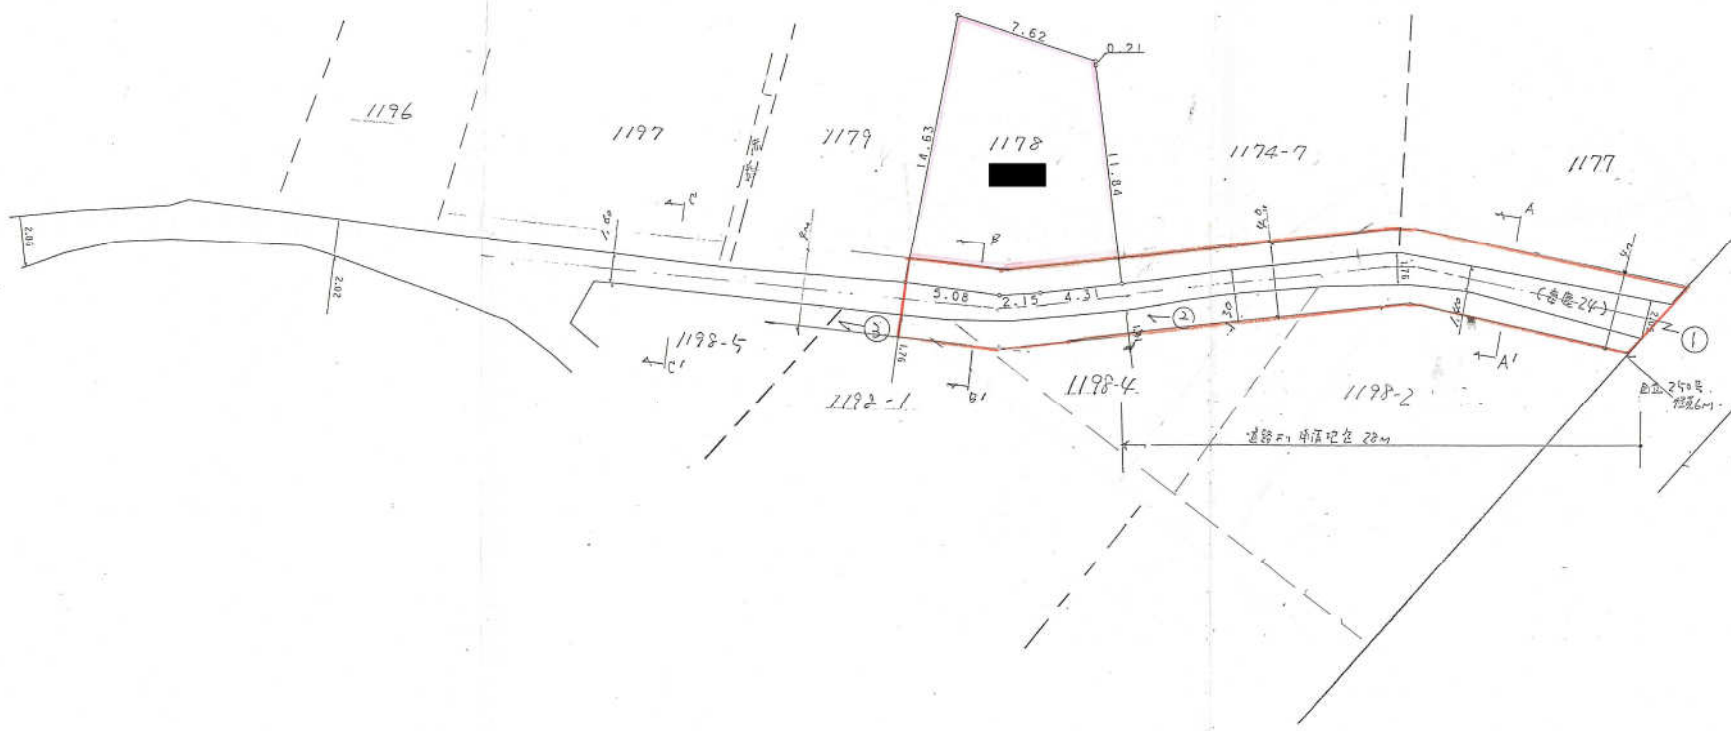

C-C'
S=1/100

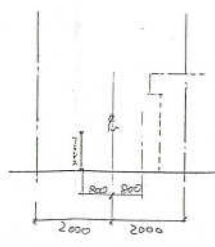


B-B'
S=1/100

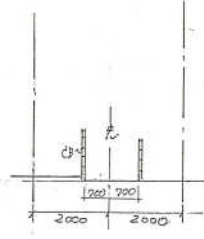


A-A'
S=1/100



— = 協定部を示す。
--- = 地面線を示す。

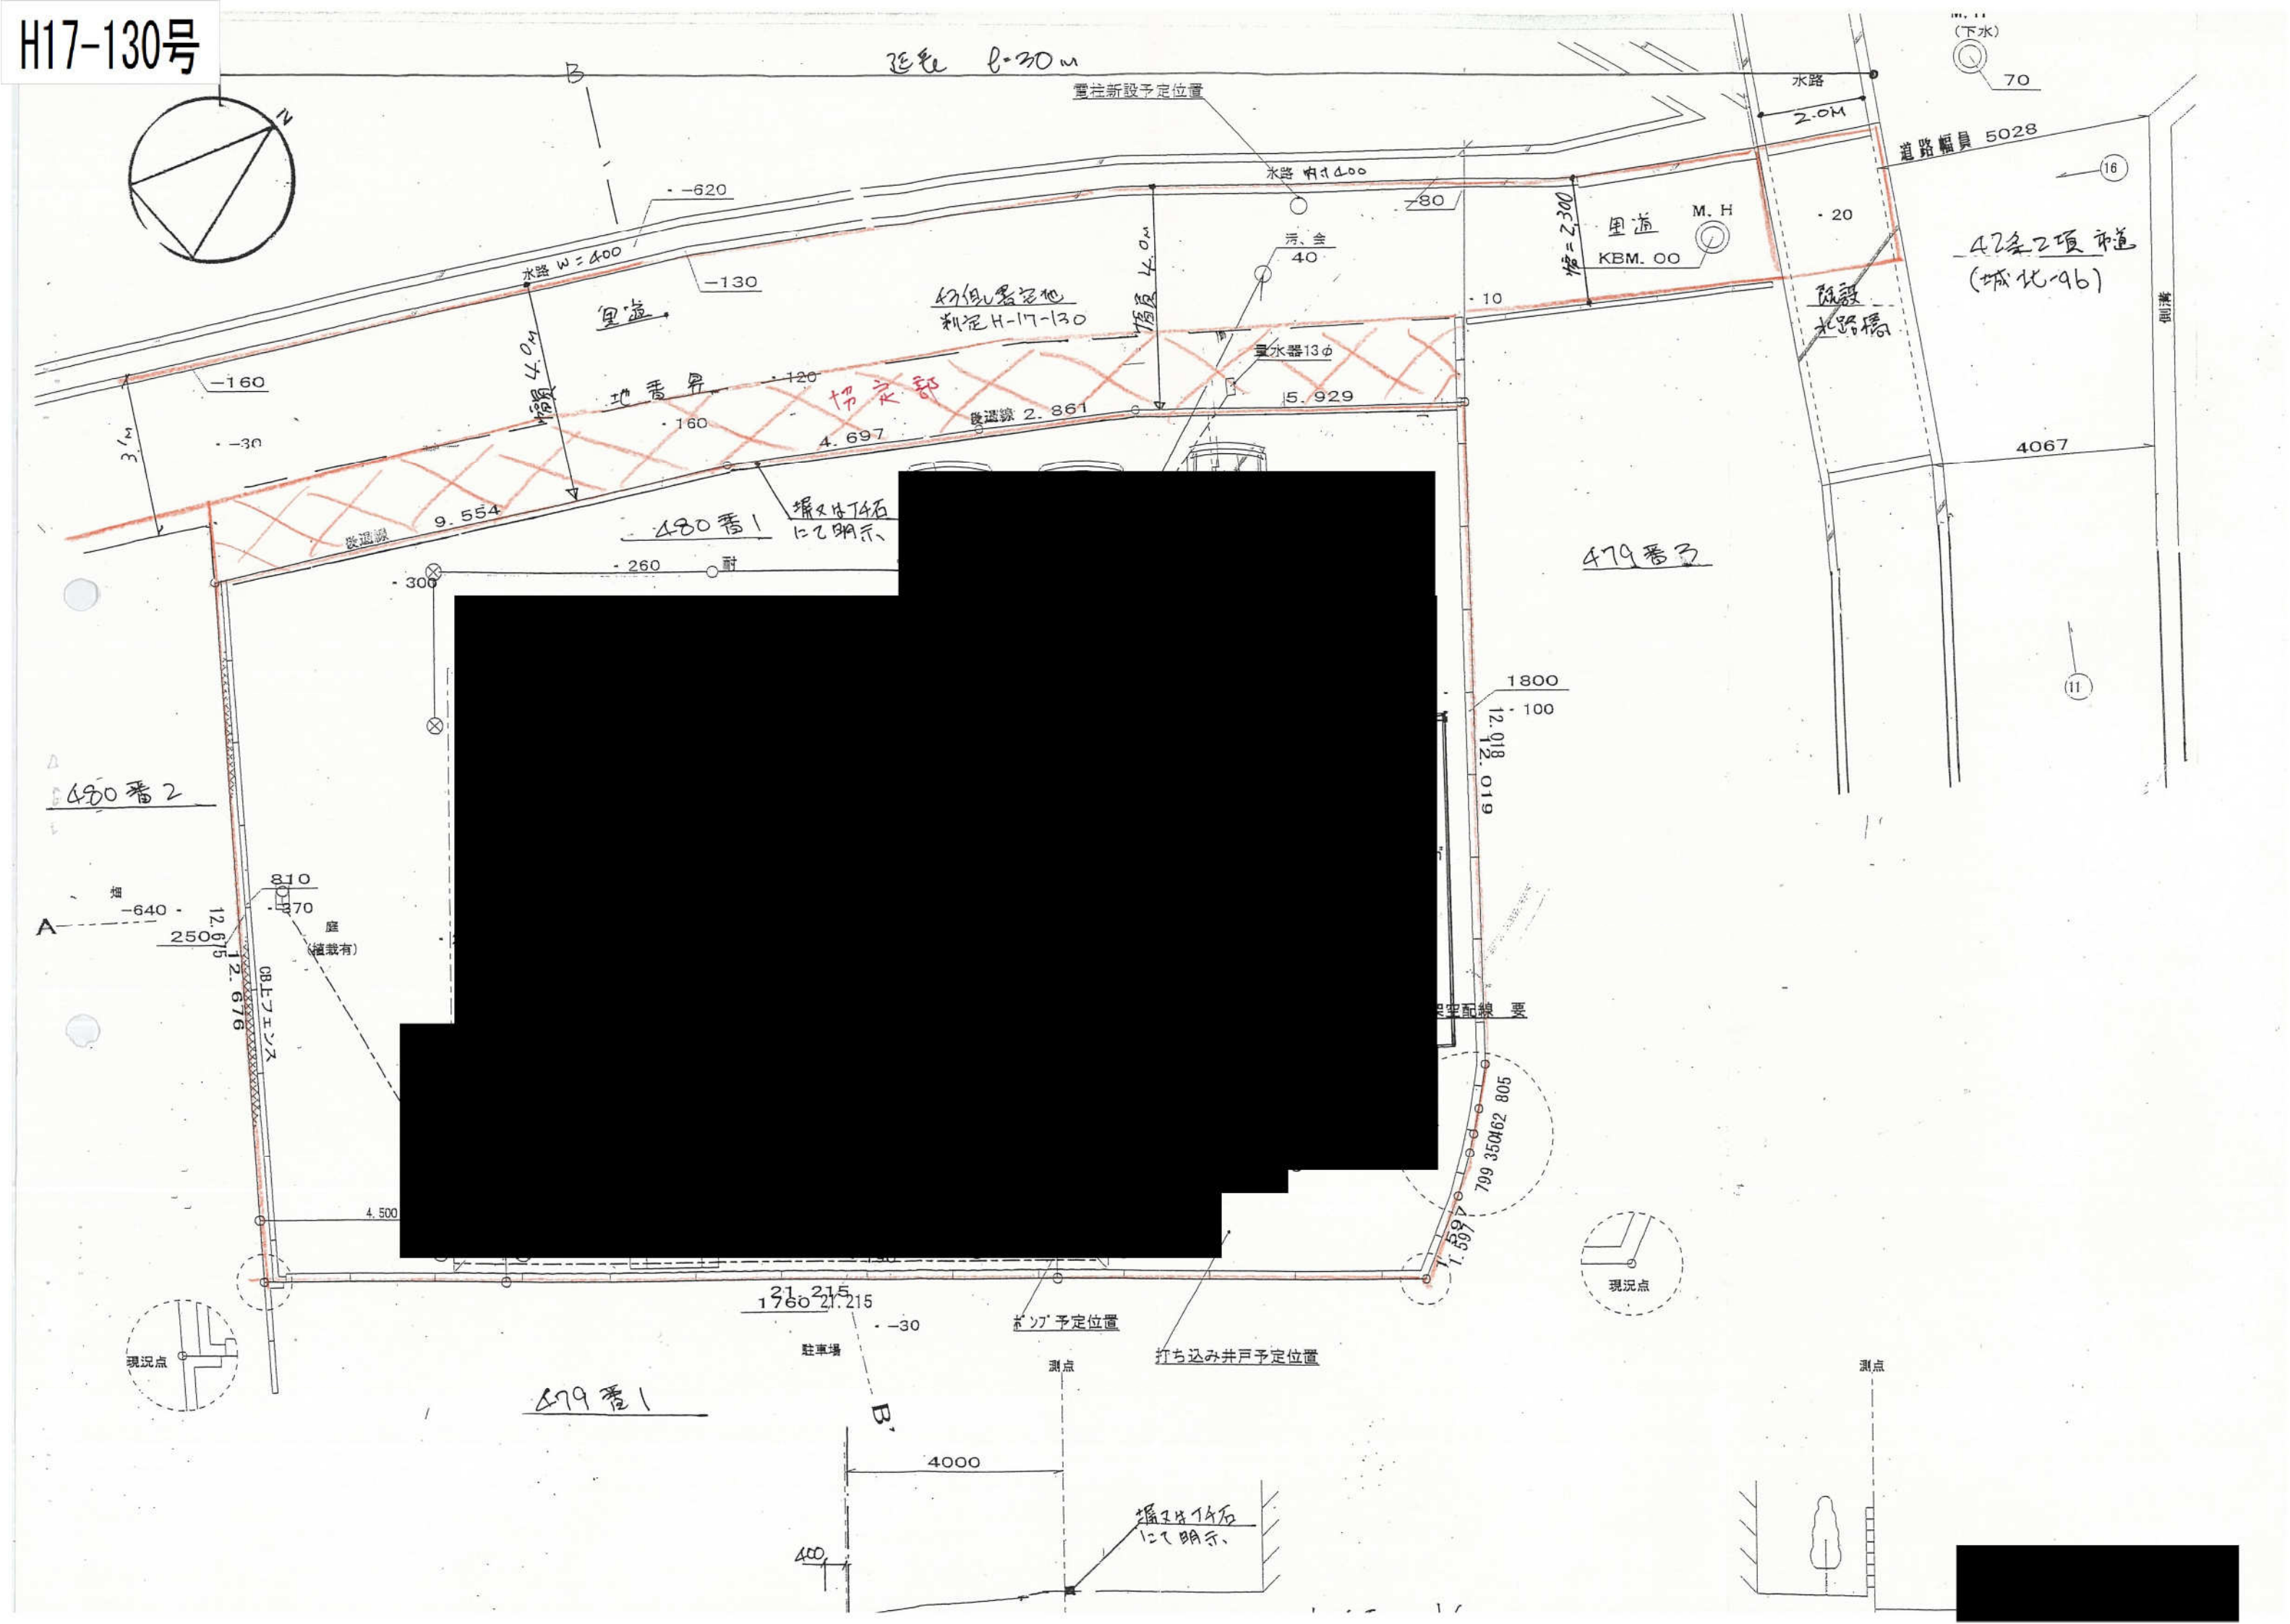



平面 図 S=1/250

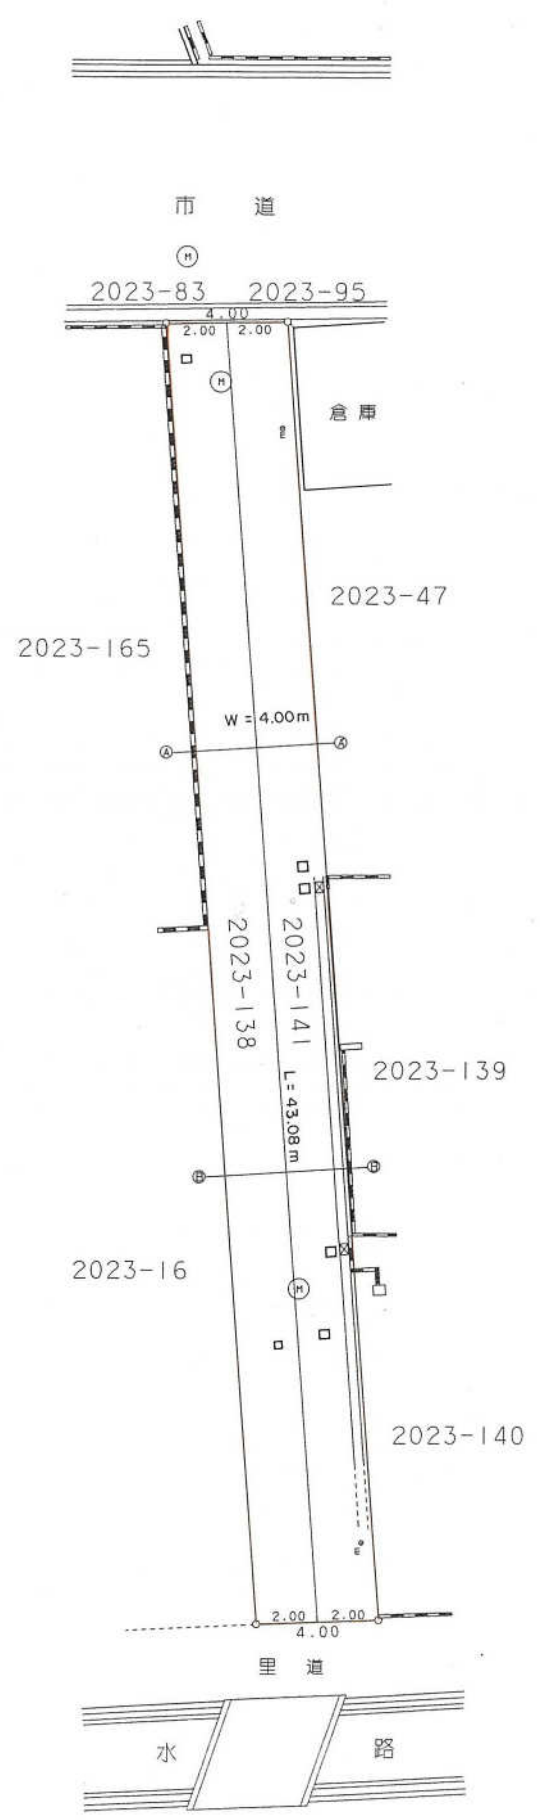




断面 図 S=1/50

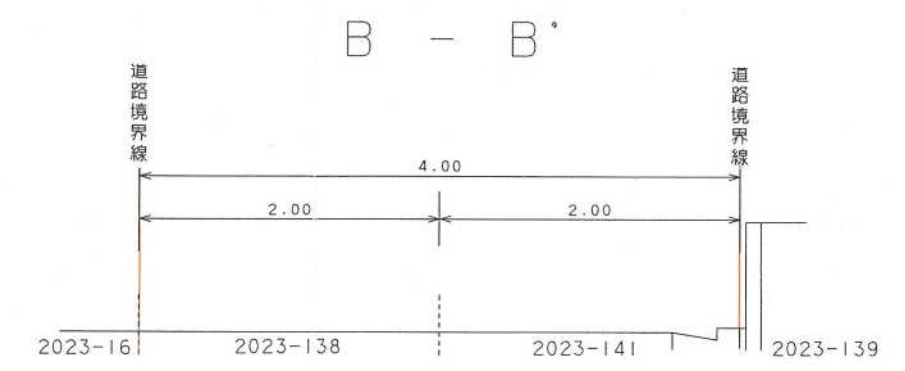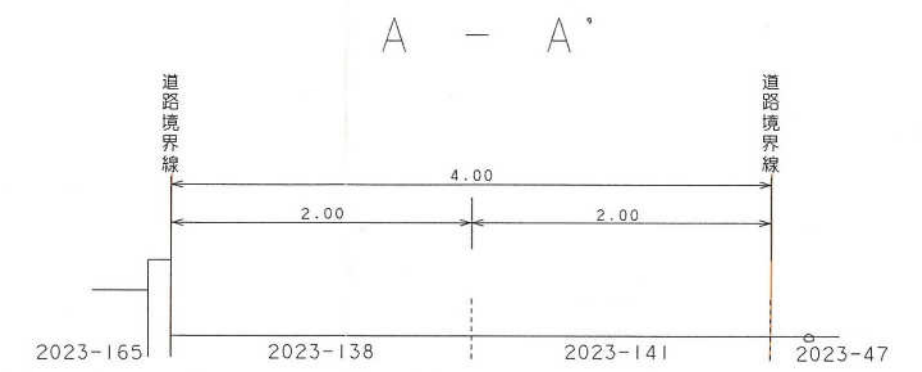


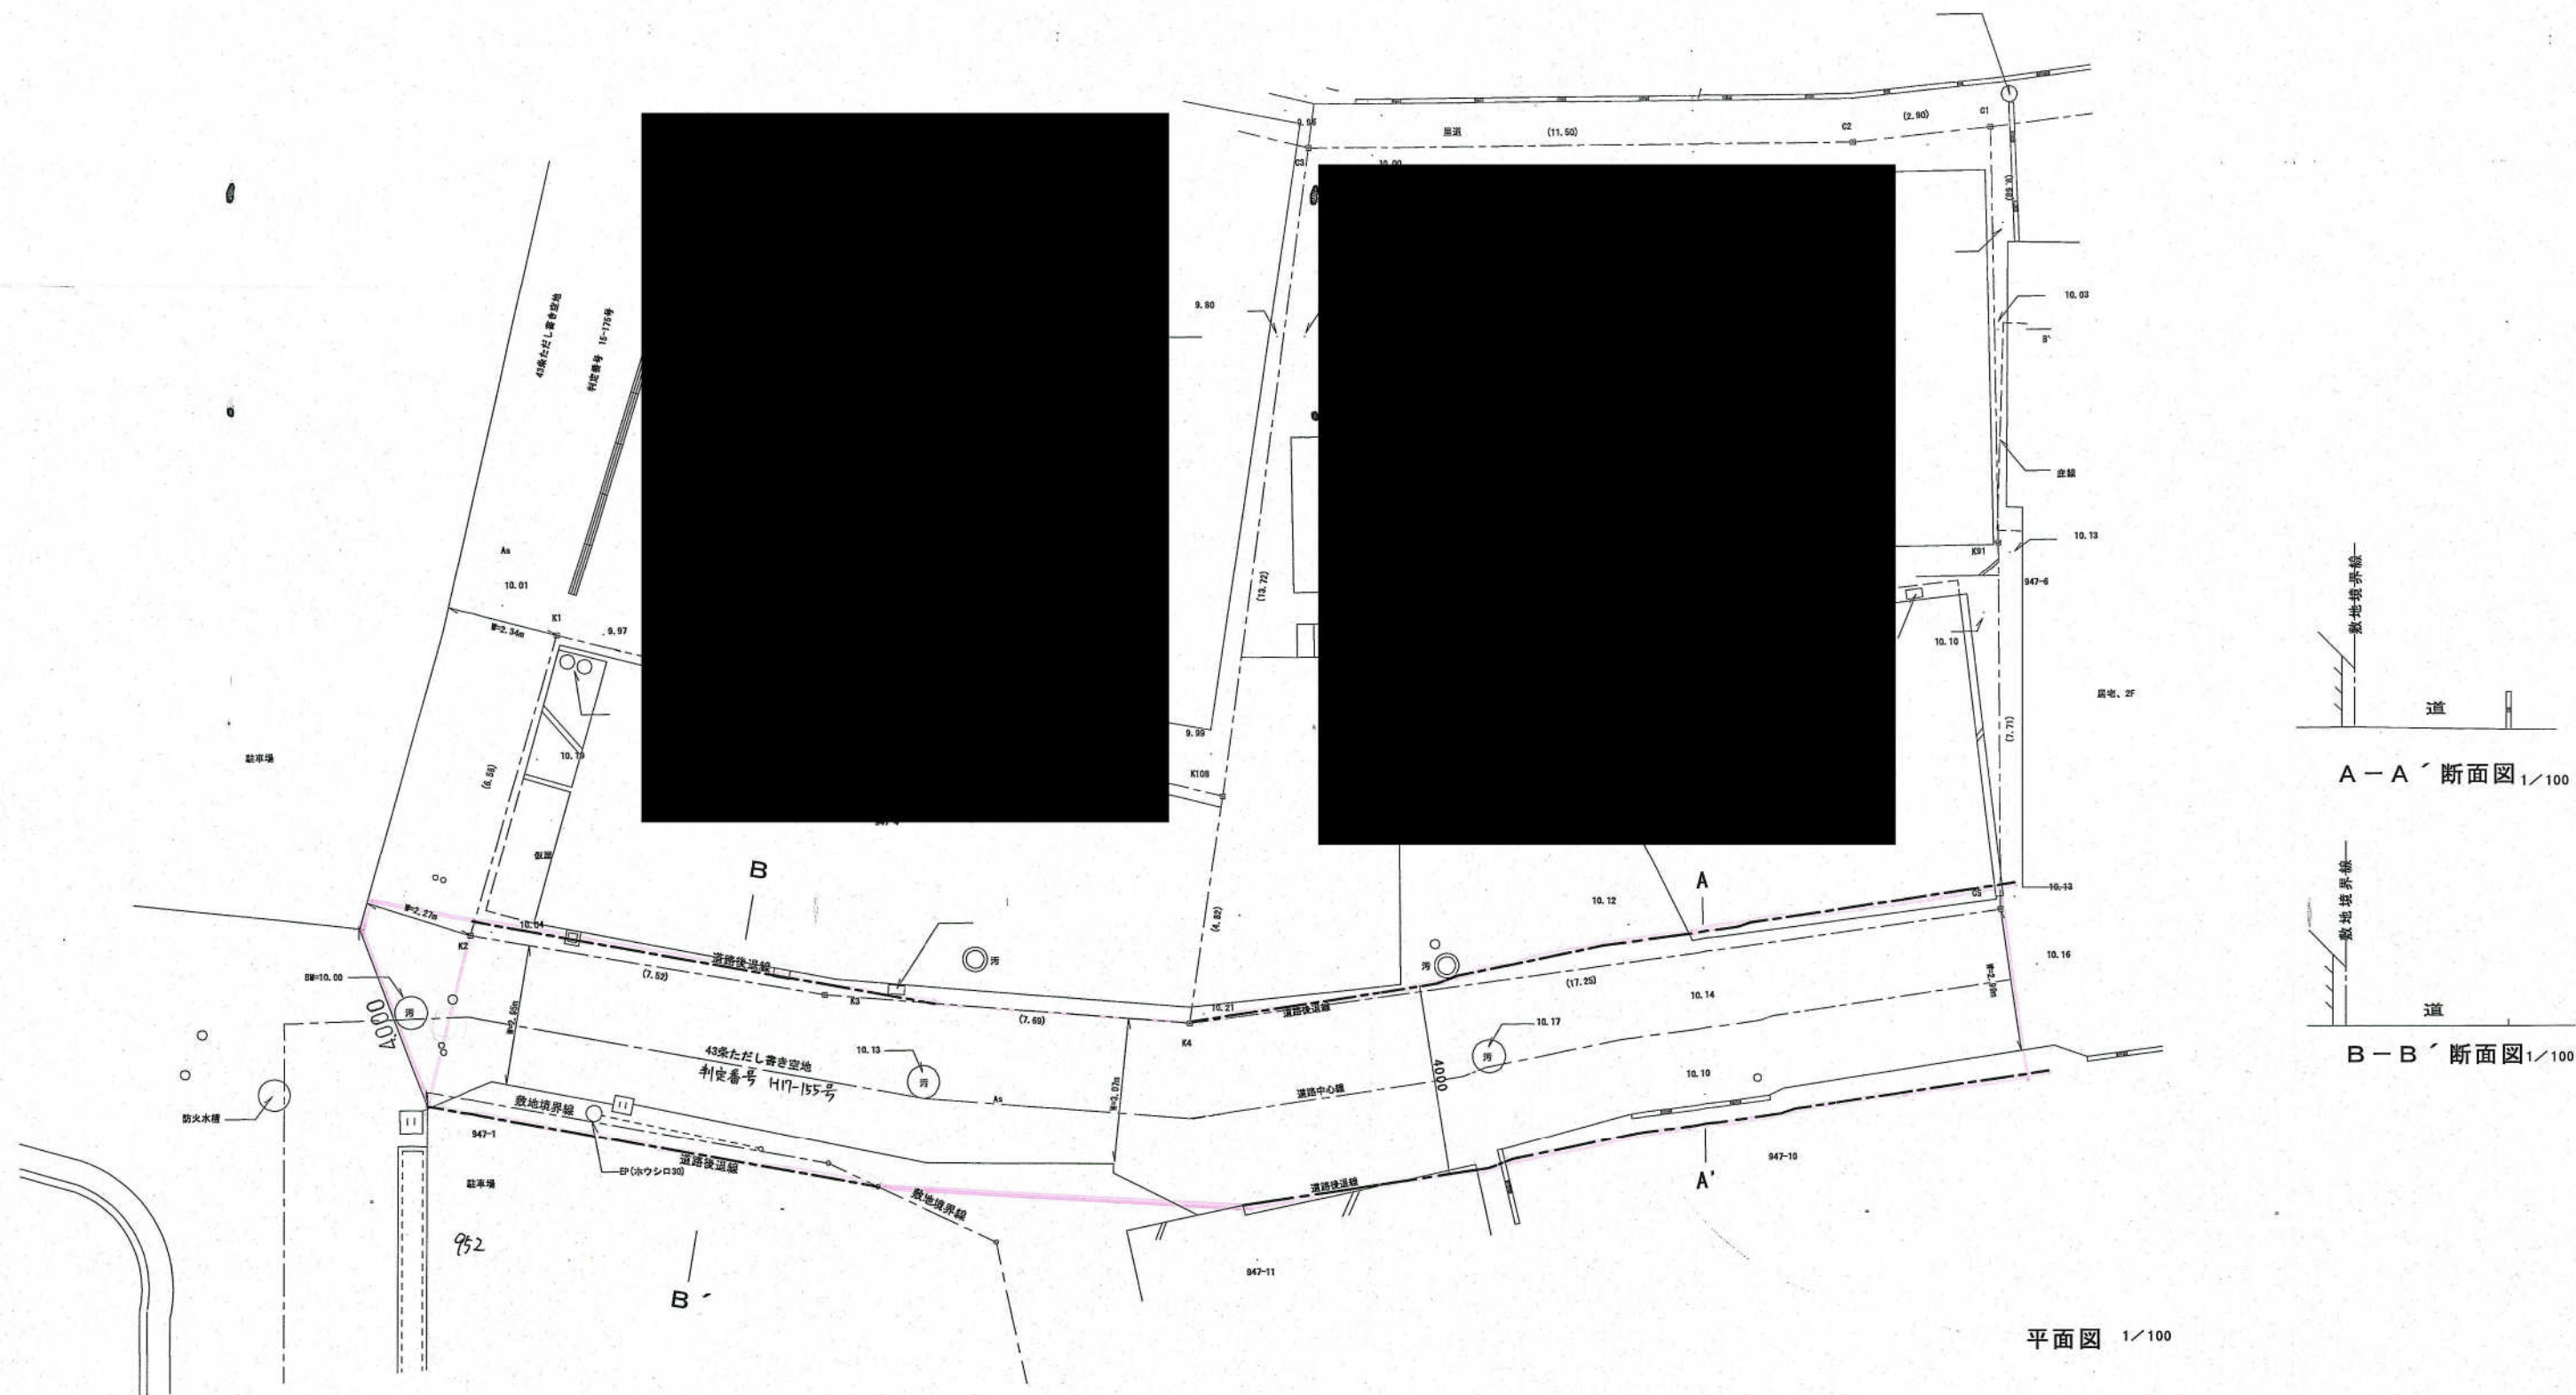

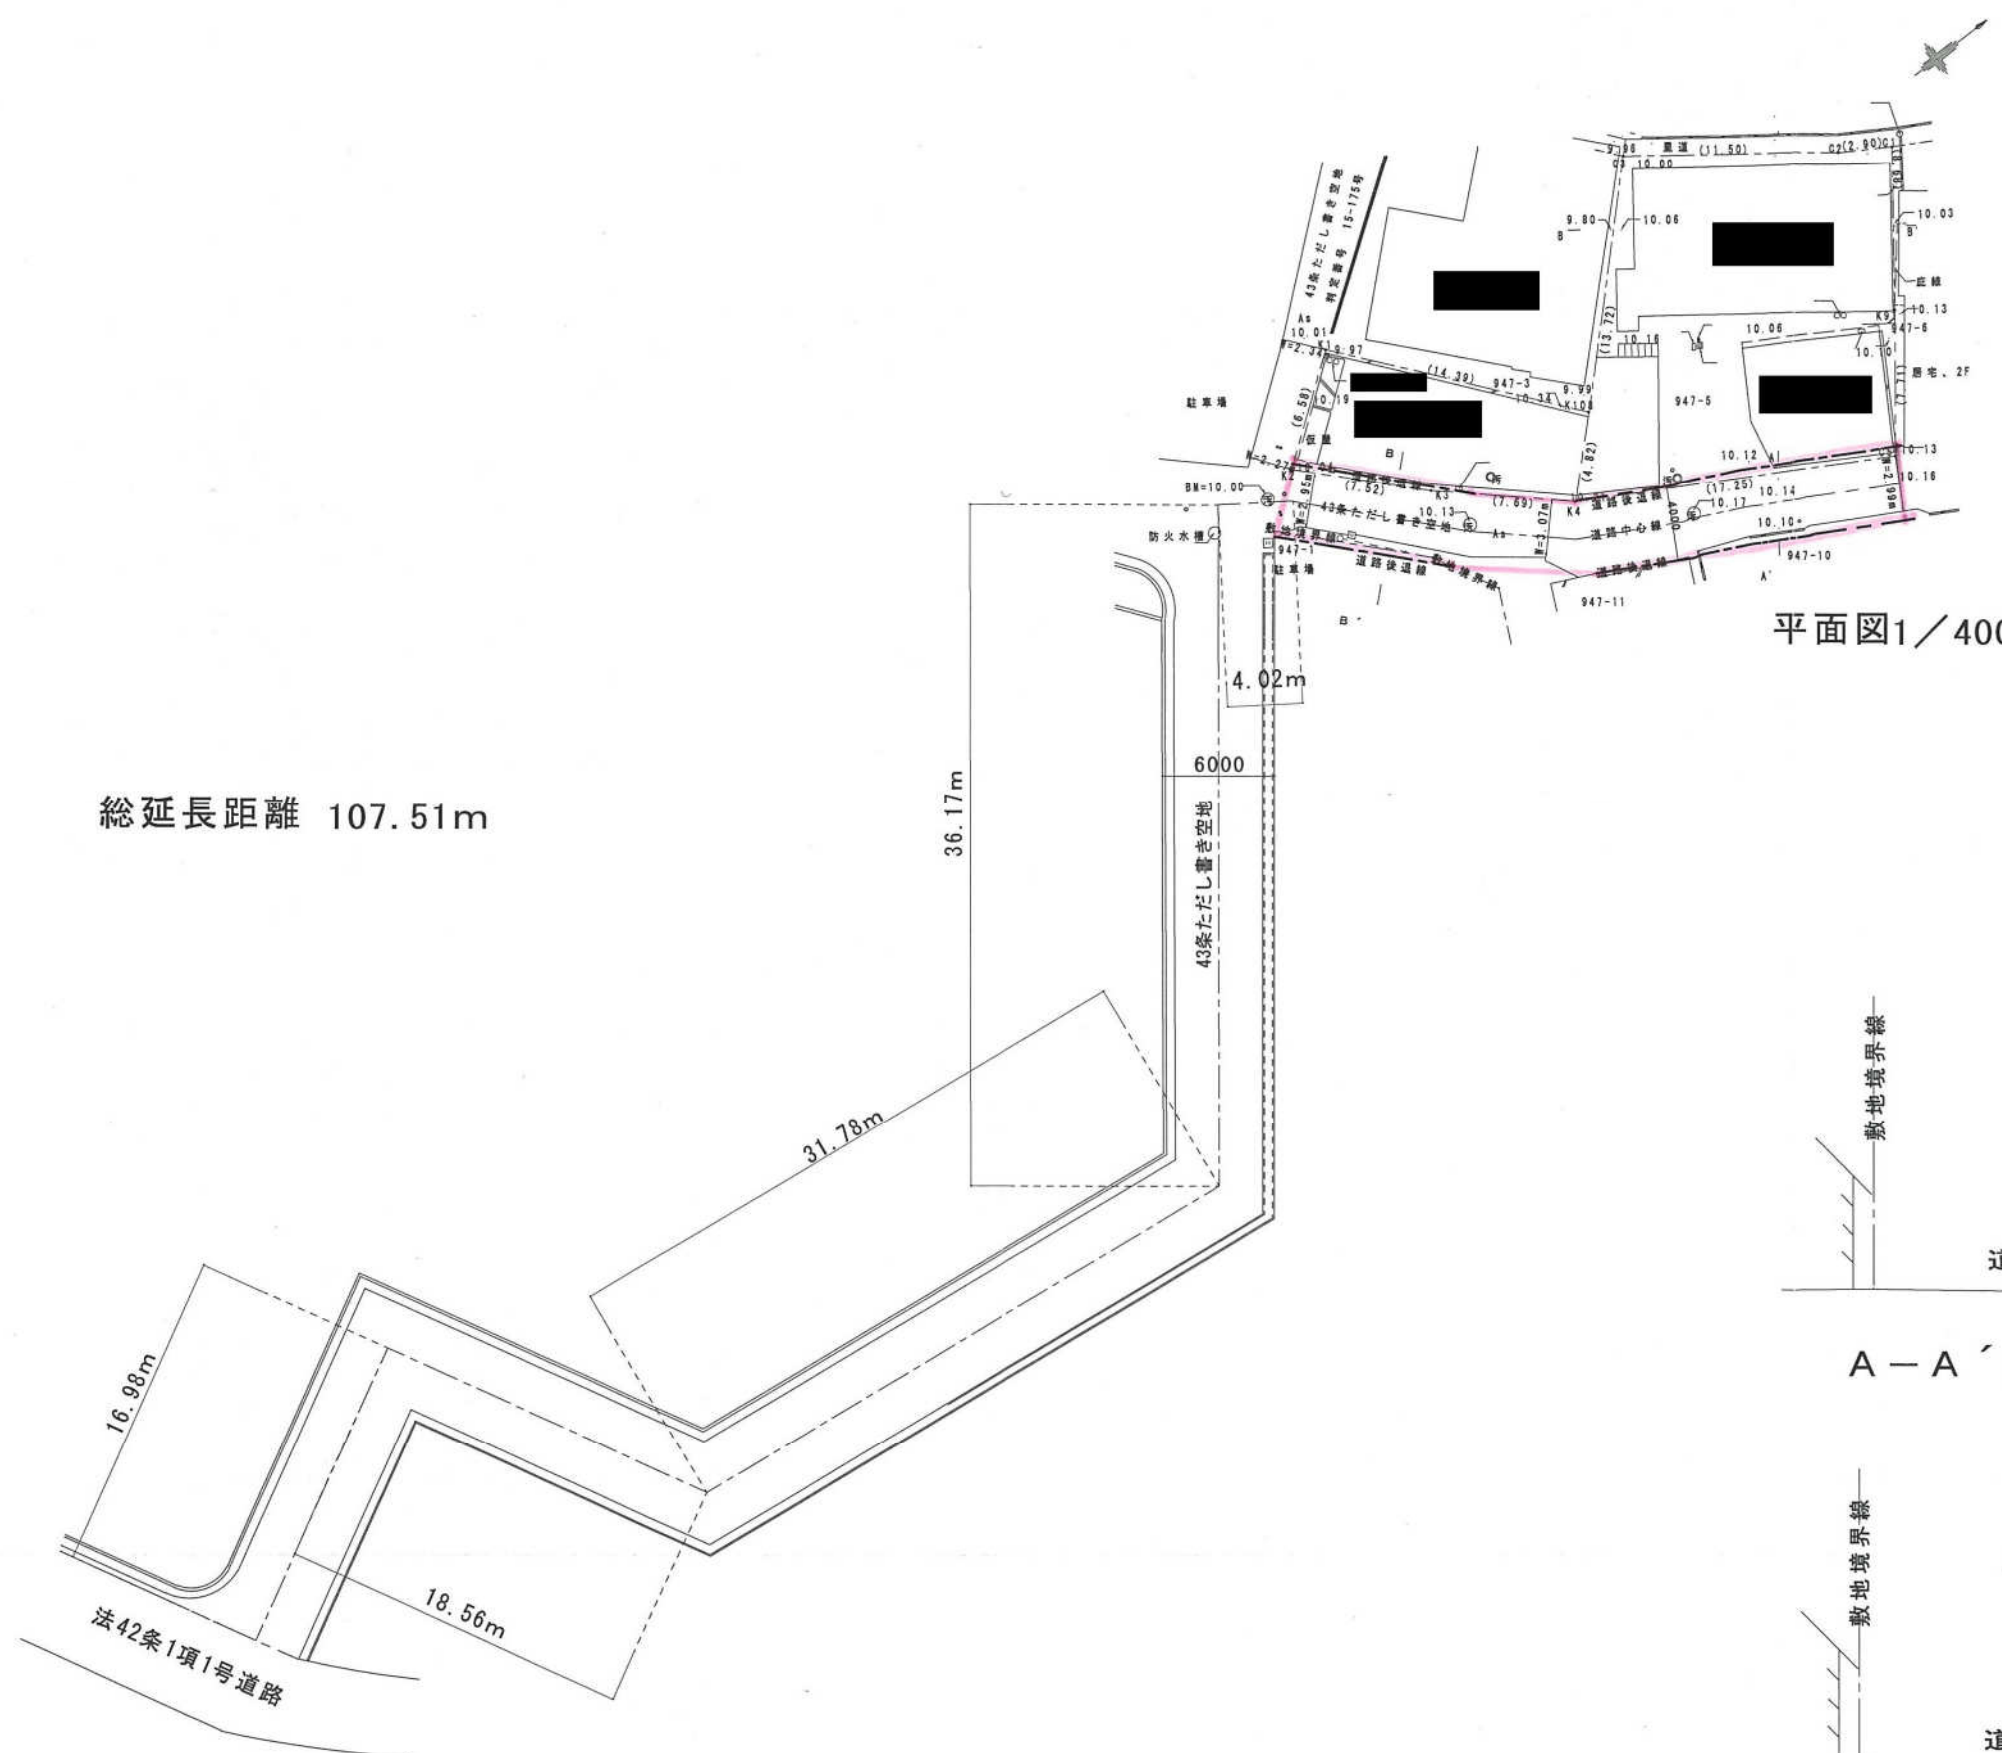




総延長距離 107.51m

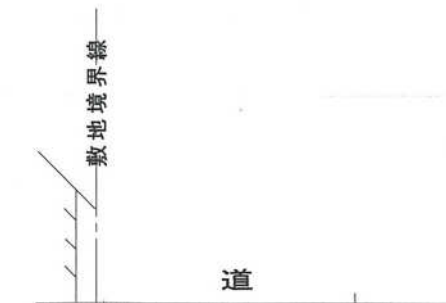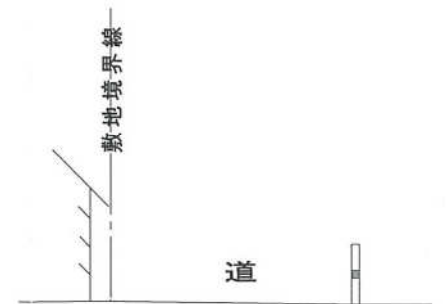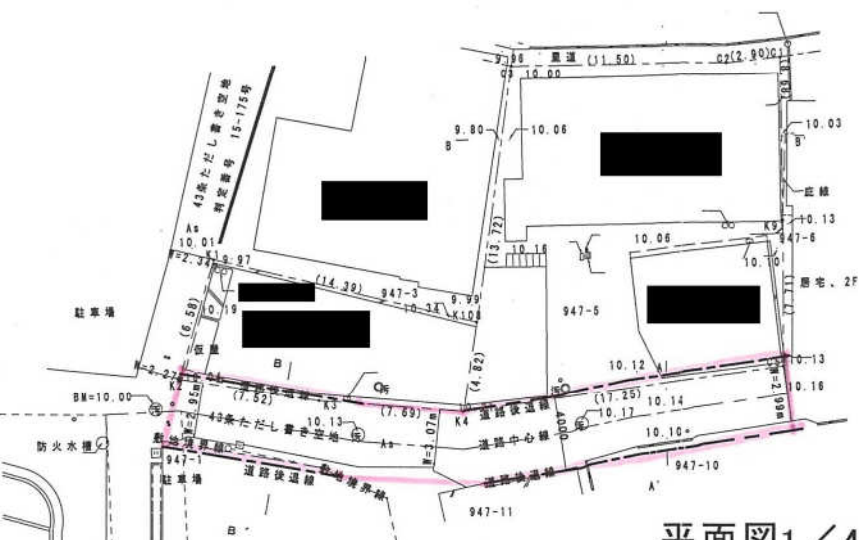


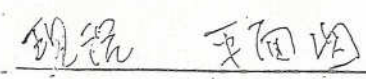


同例 $\text{---} = \text{協定空地表示}$.




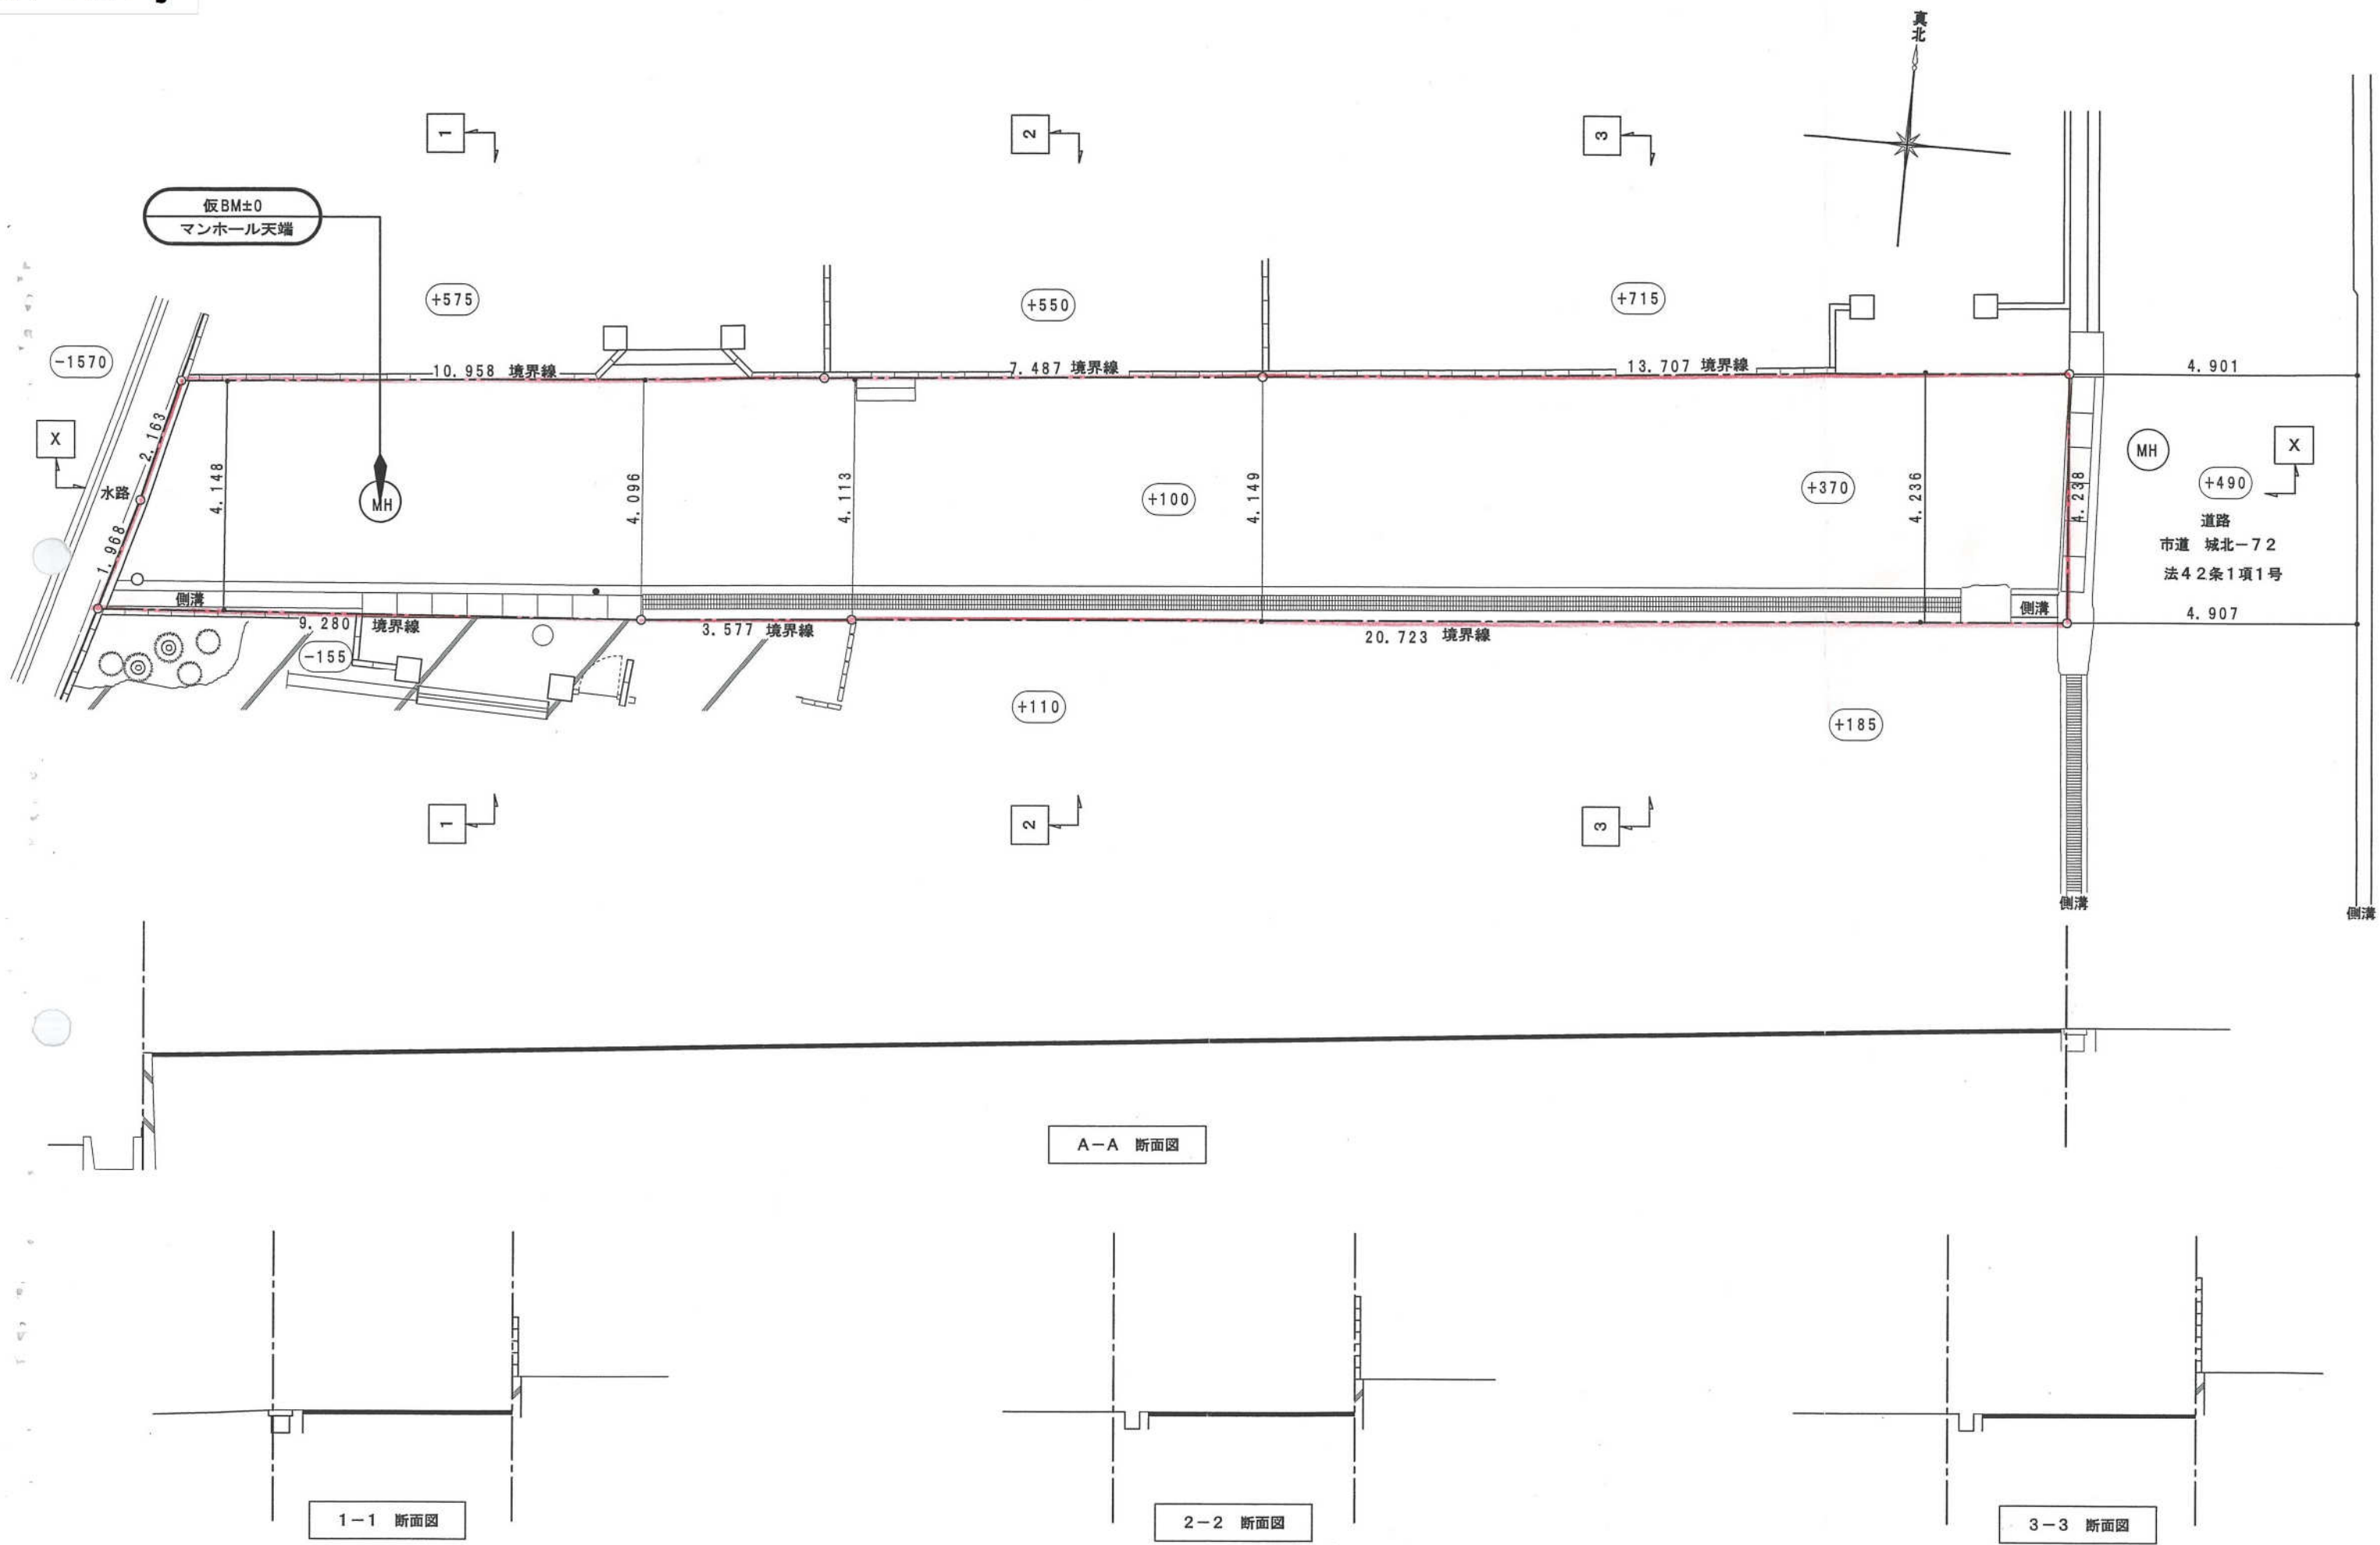


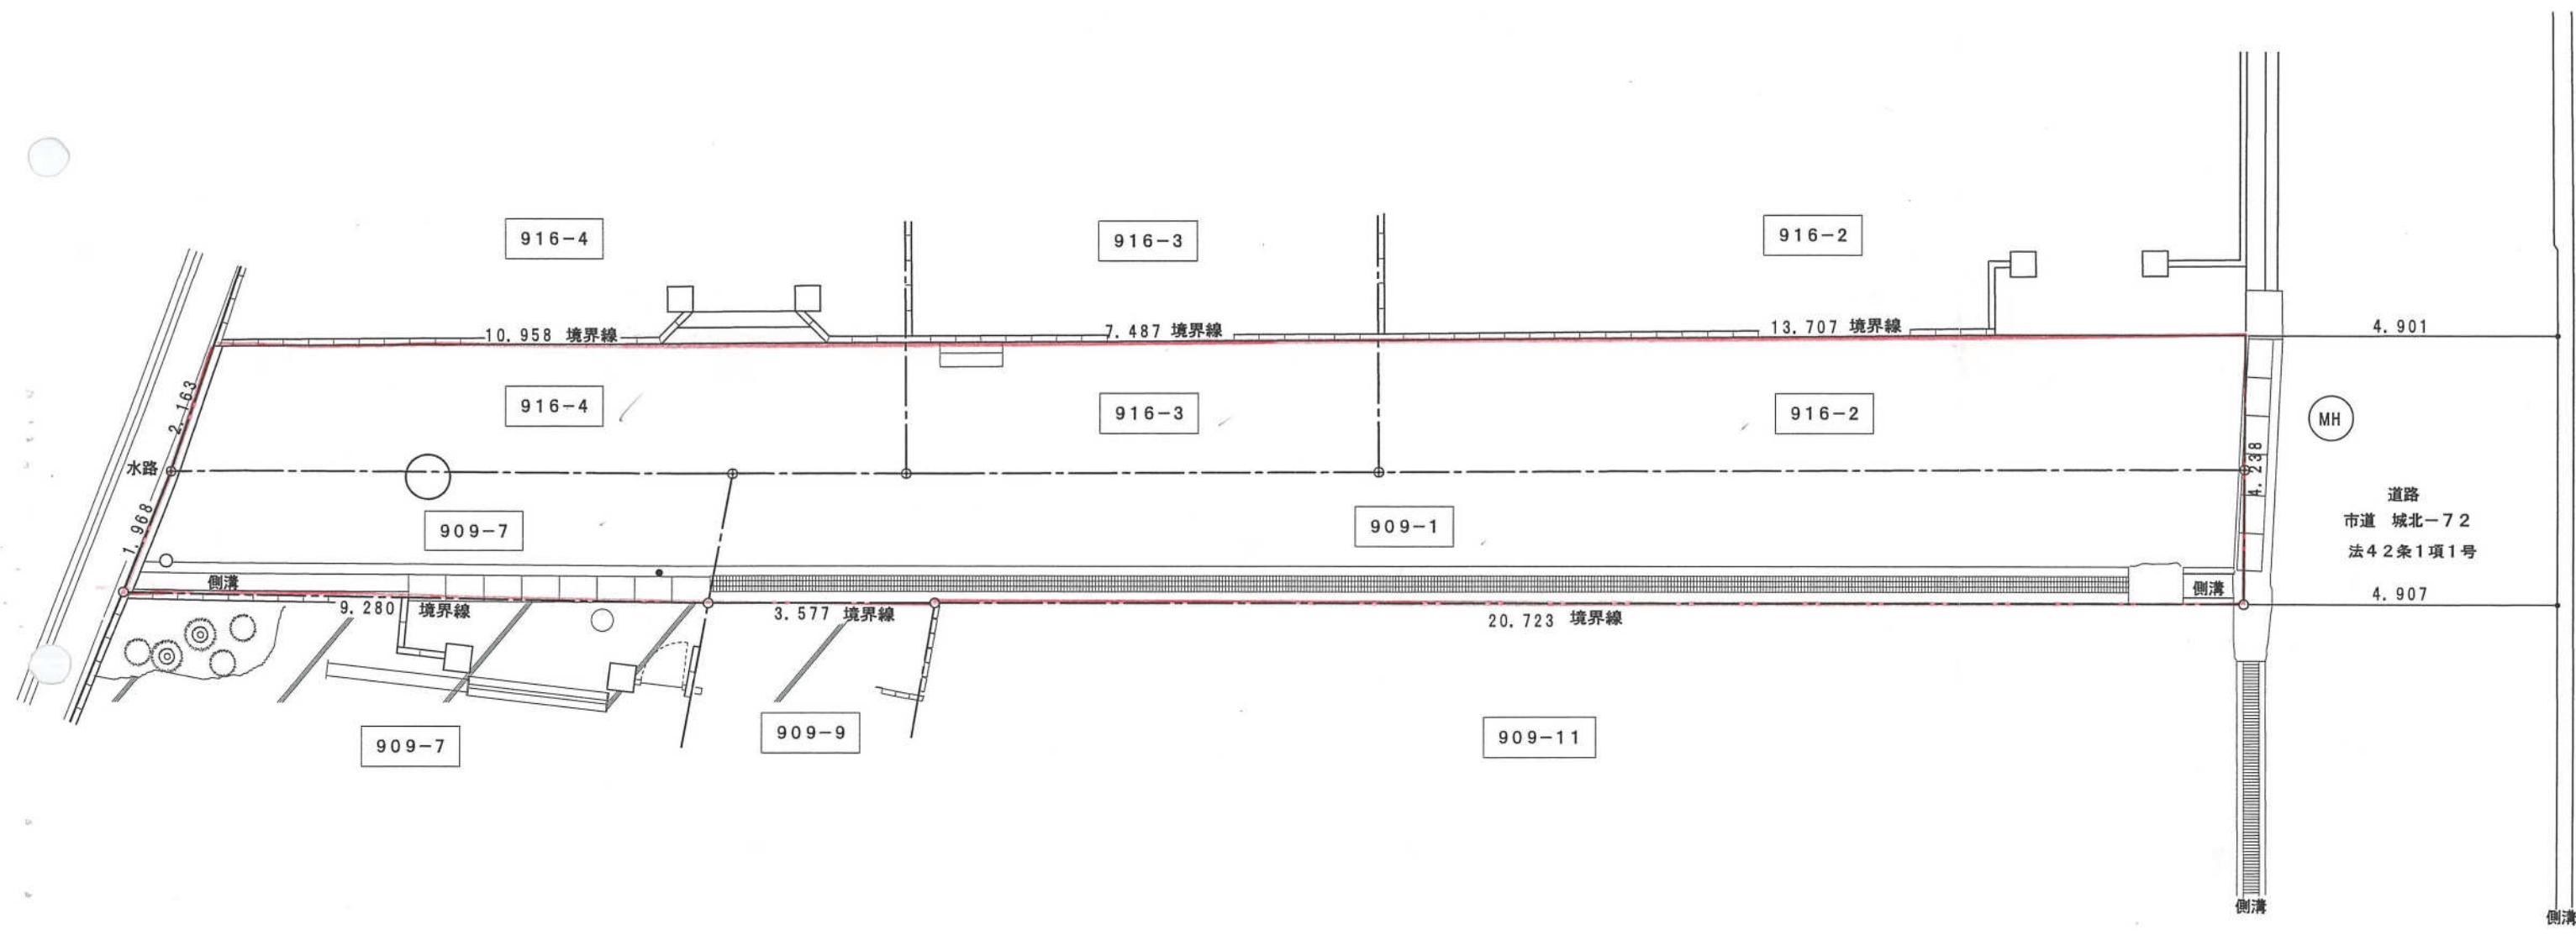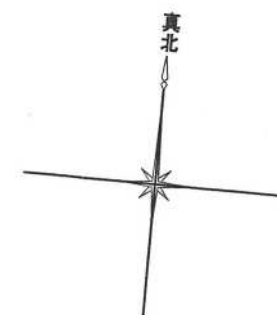

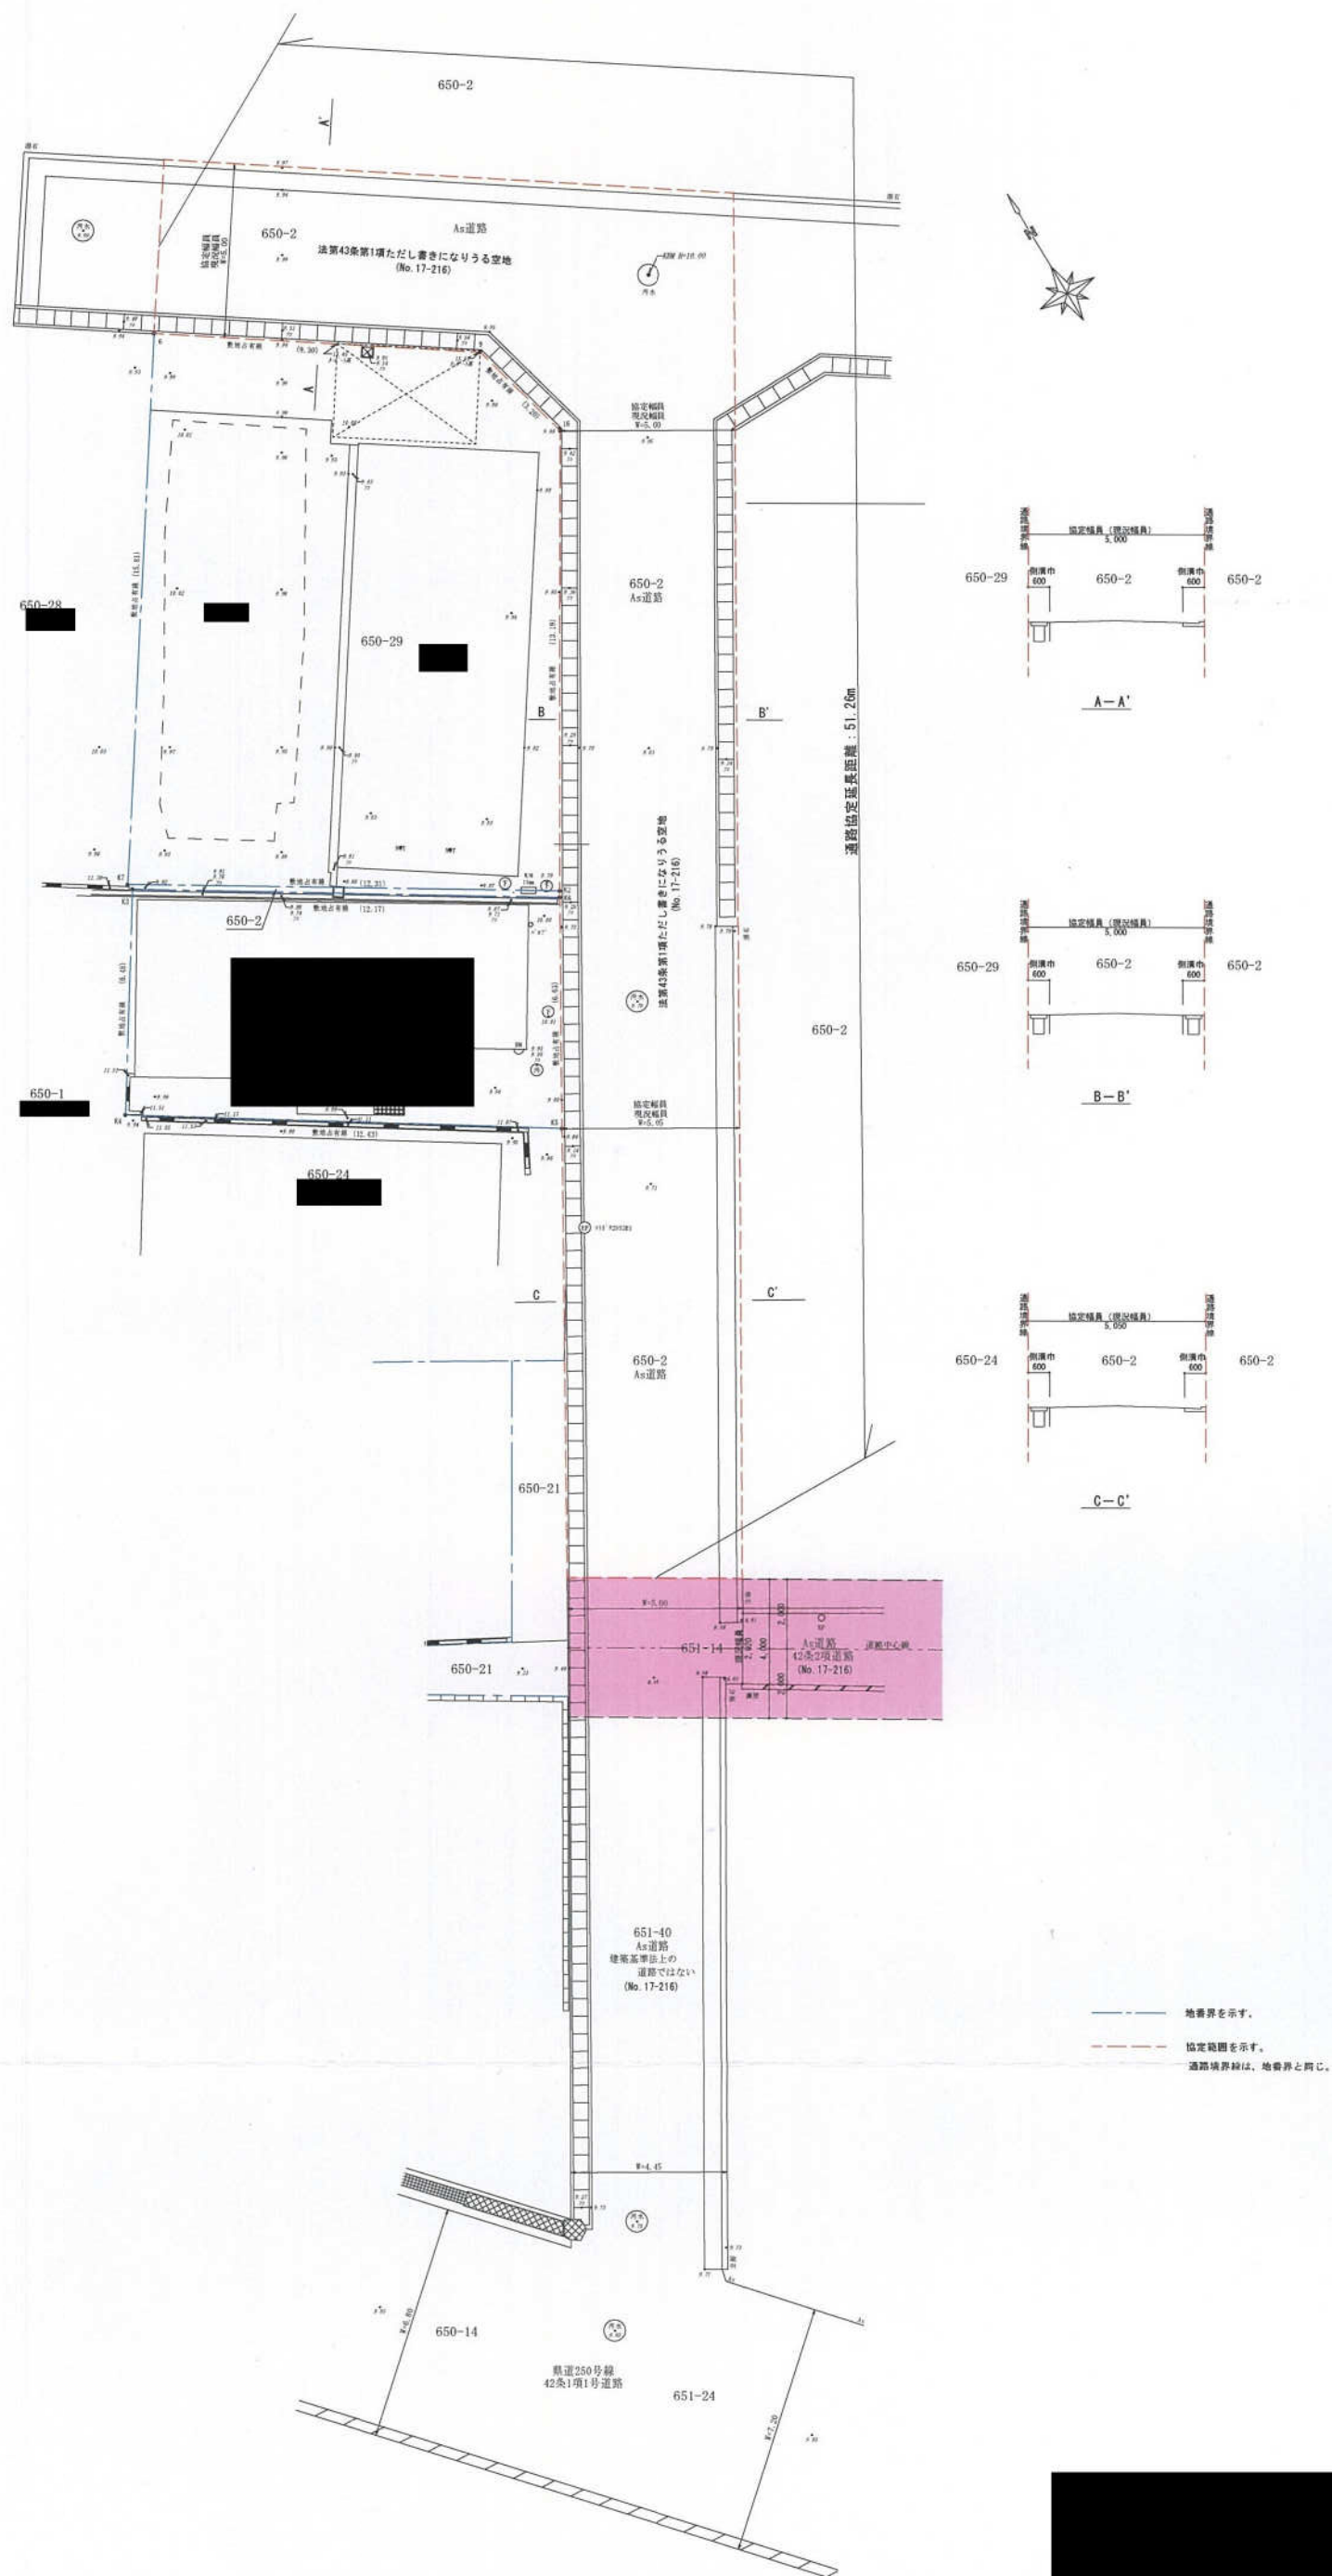


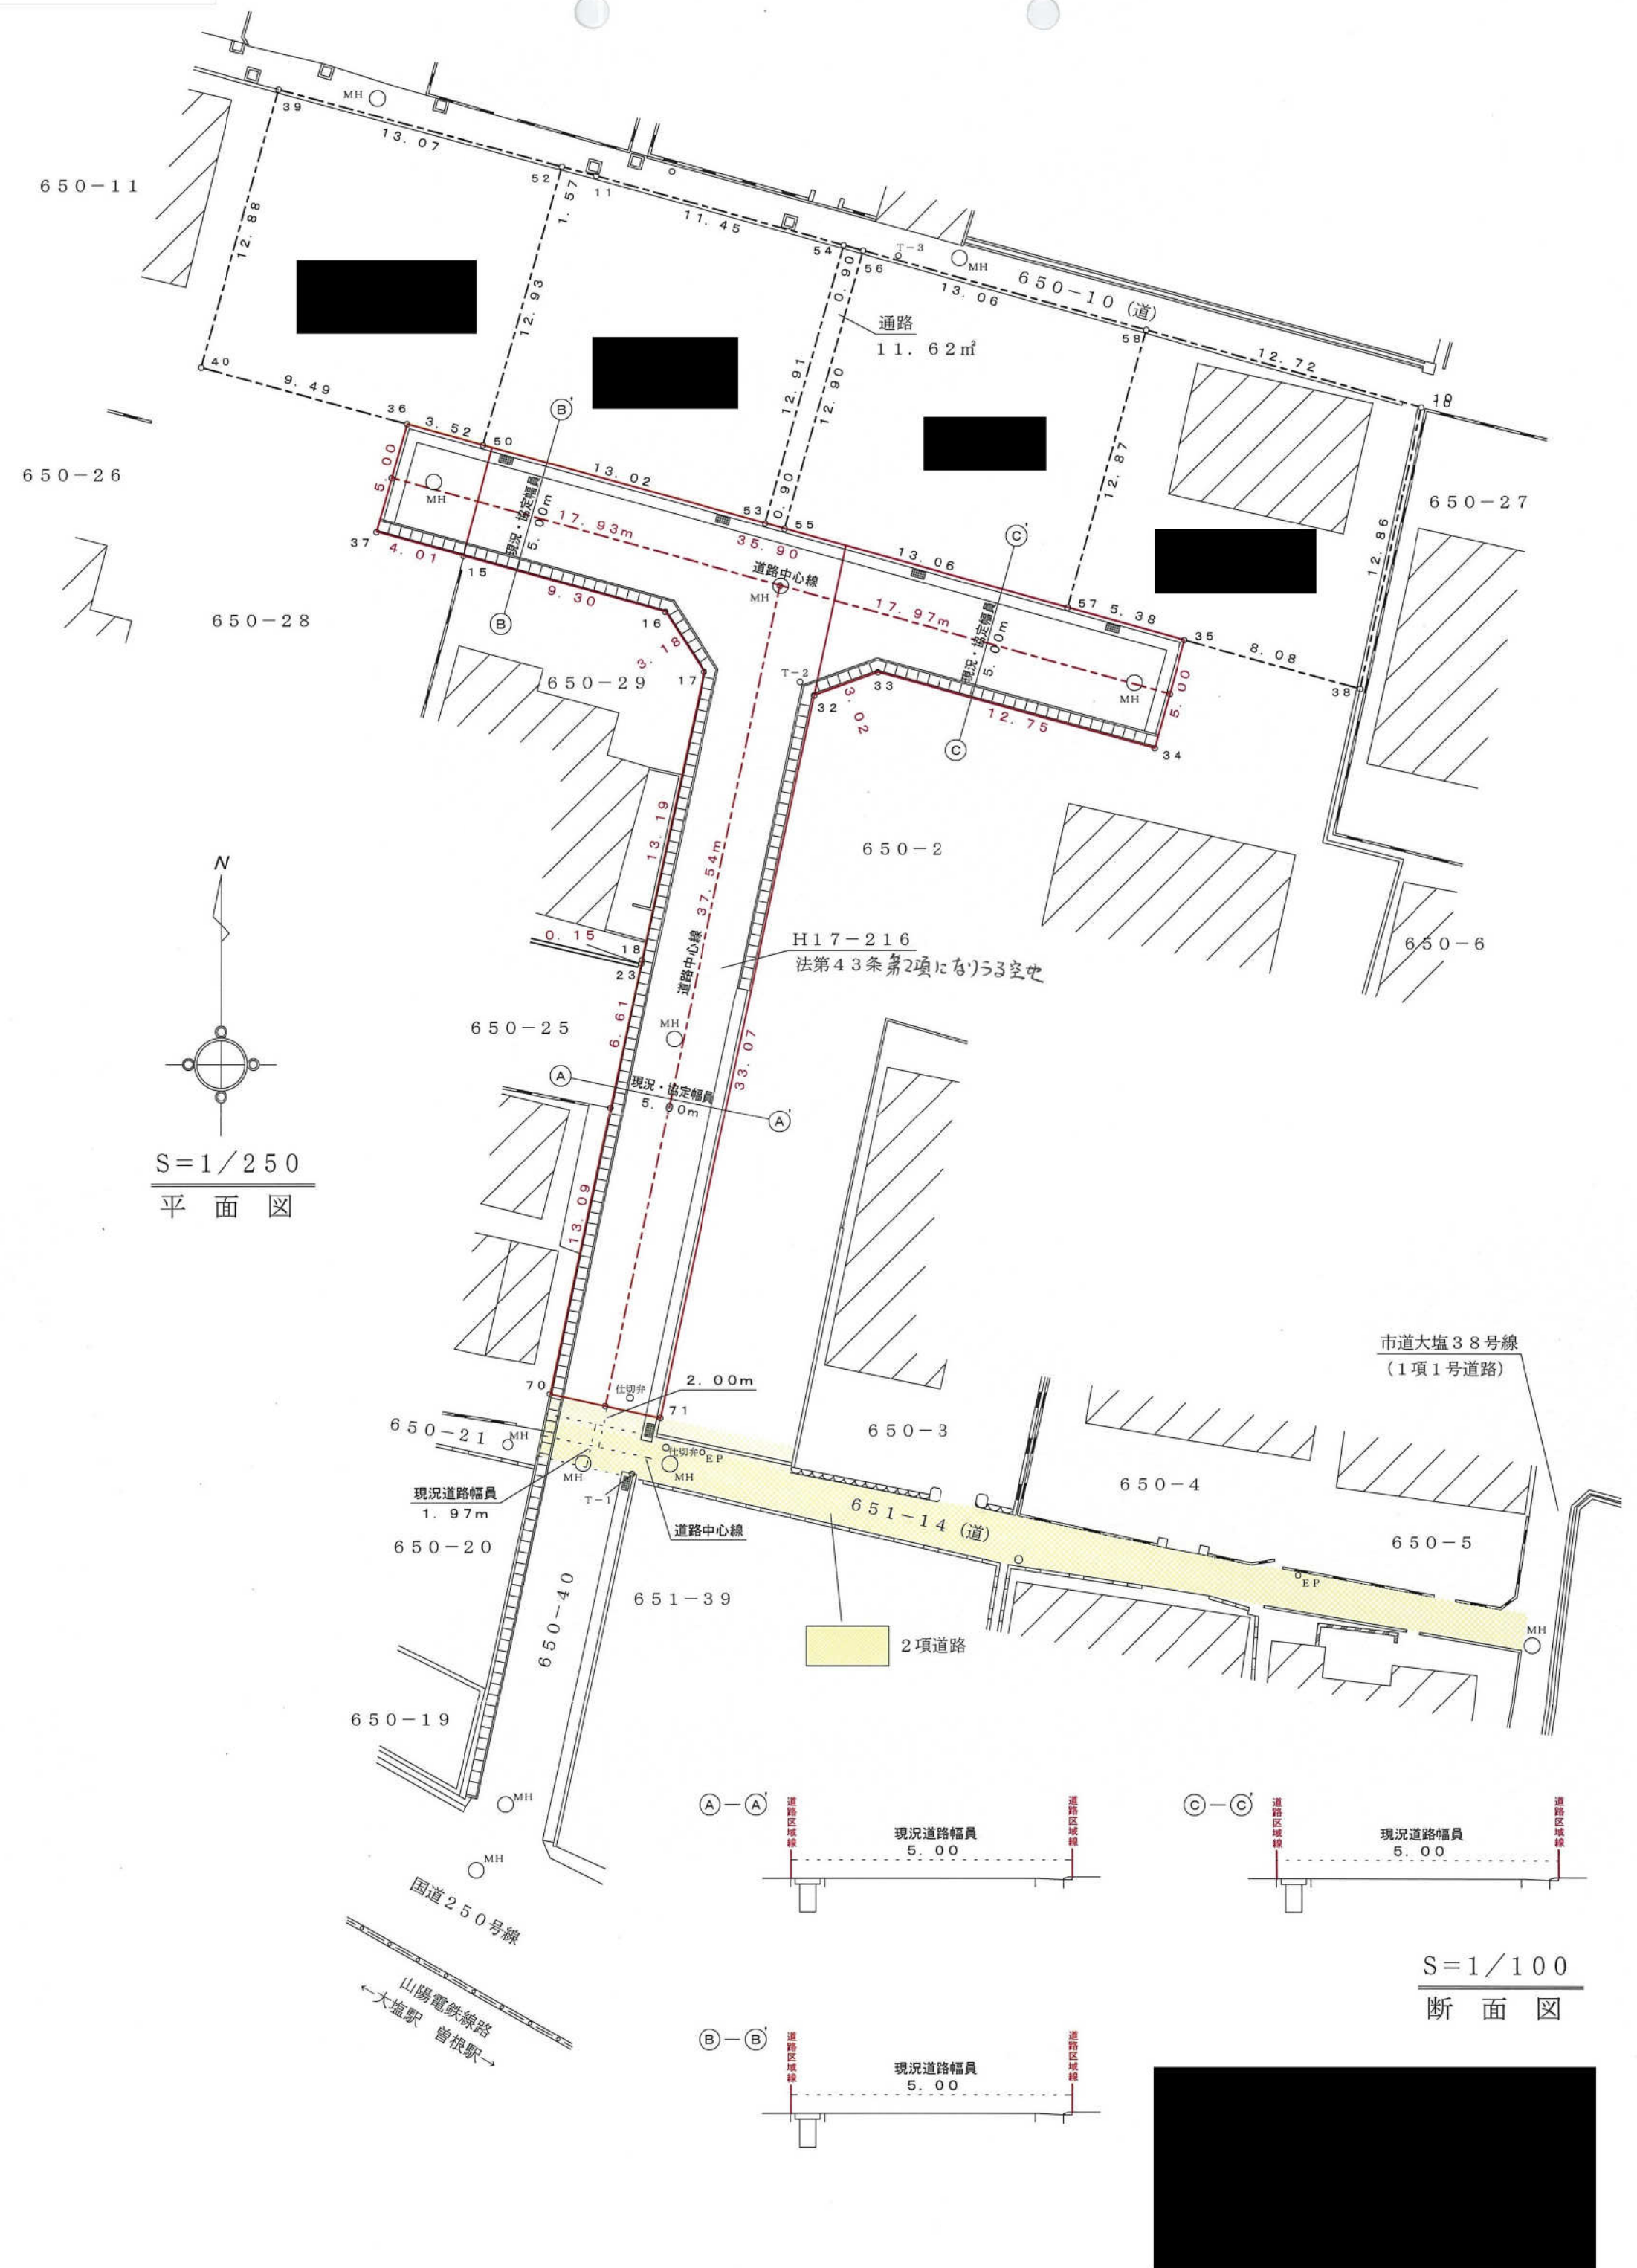


申請予定地

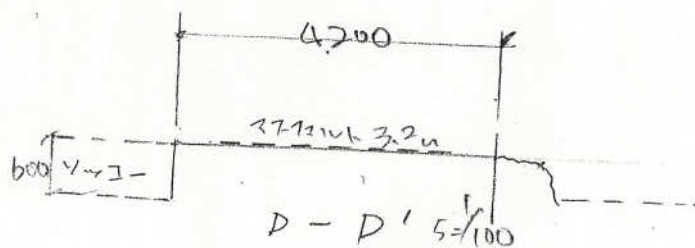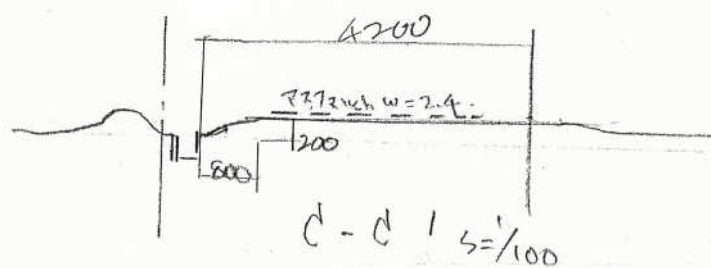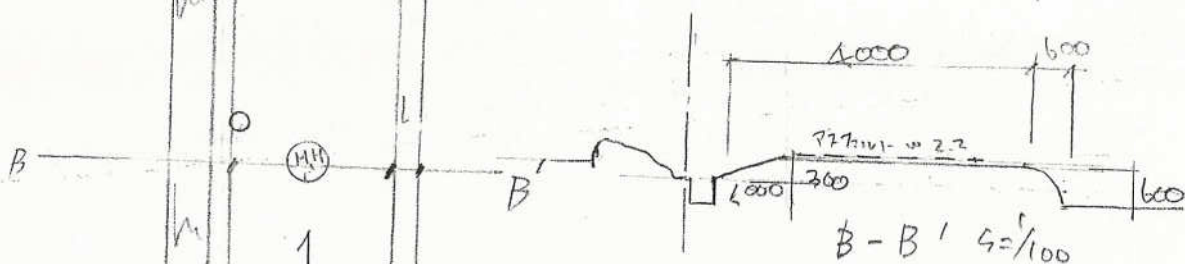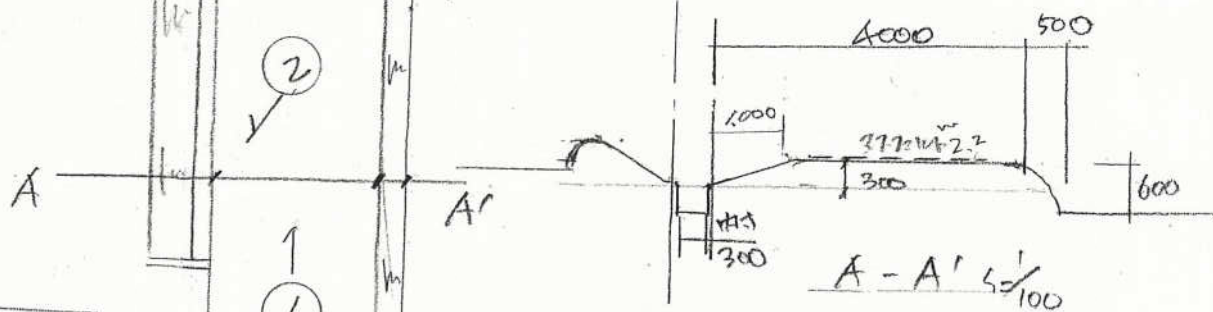


道路平面圖 $\frac{1}{200}$

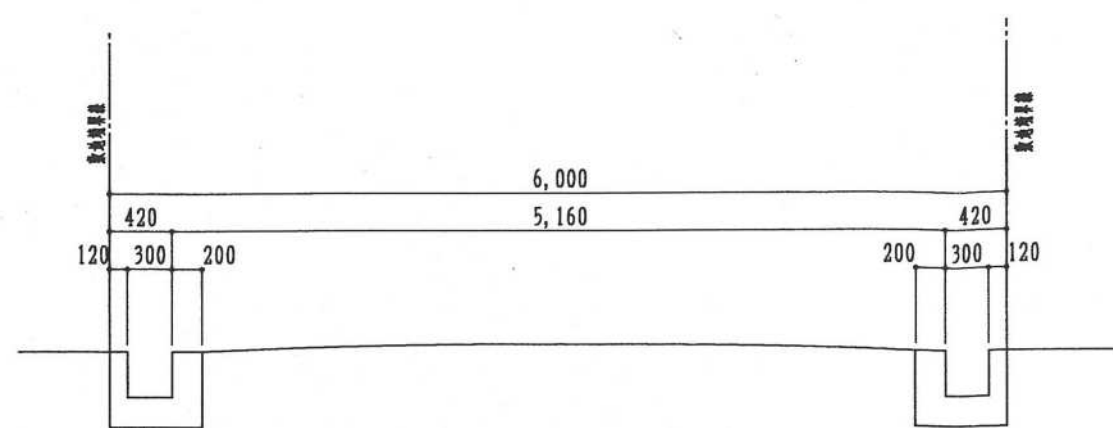

①—① 断面图
S=1/50

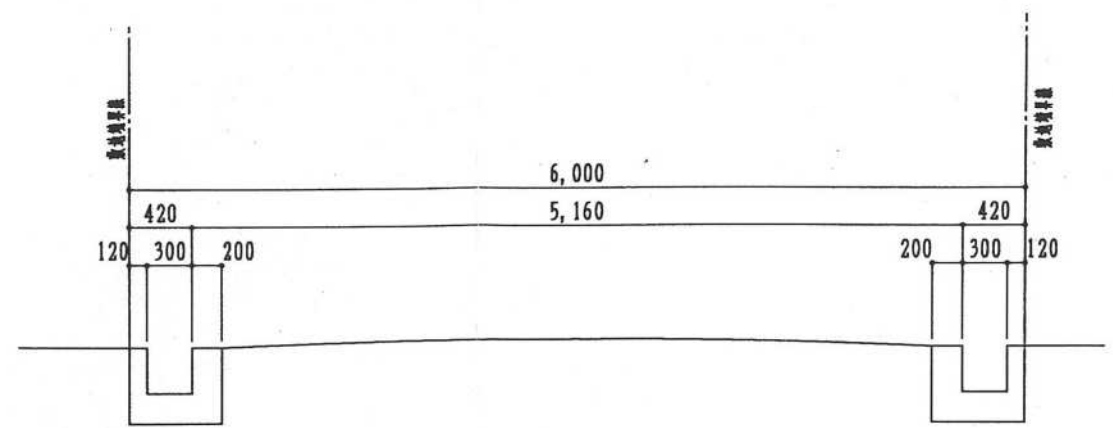


②—② 断面图
S=1/50

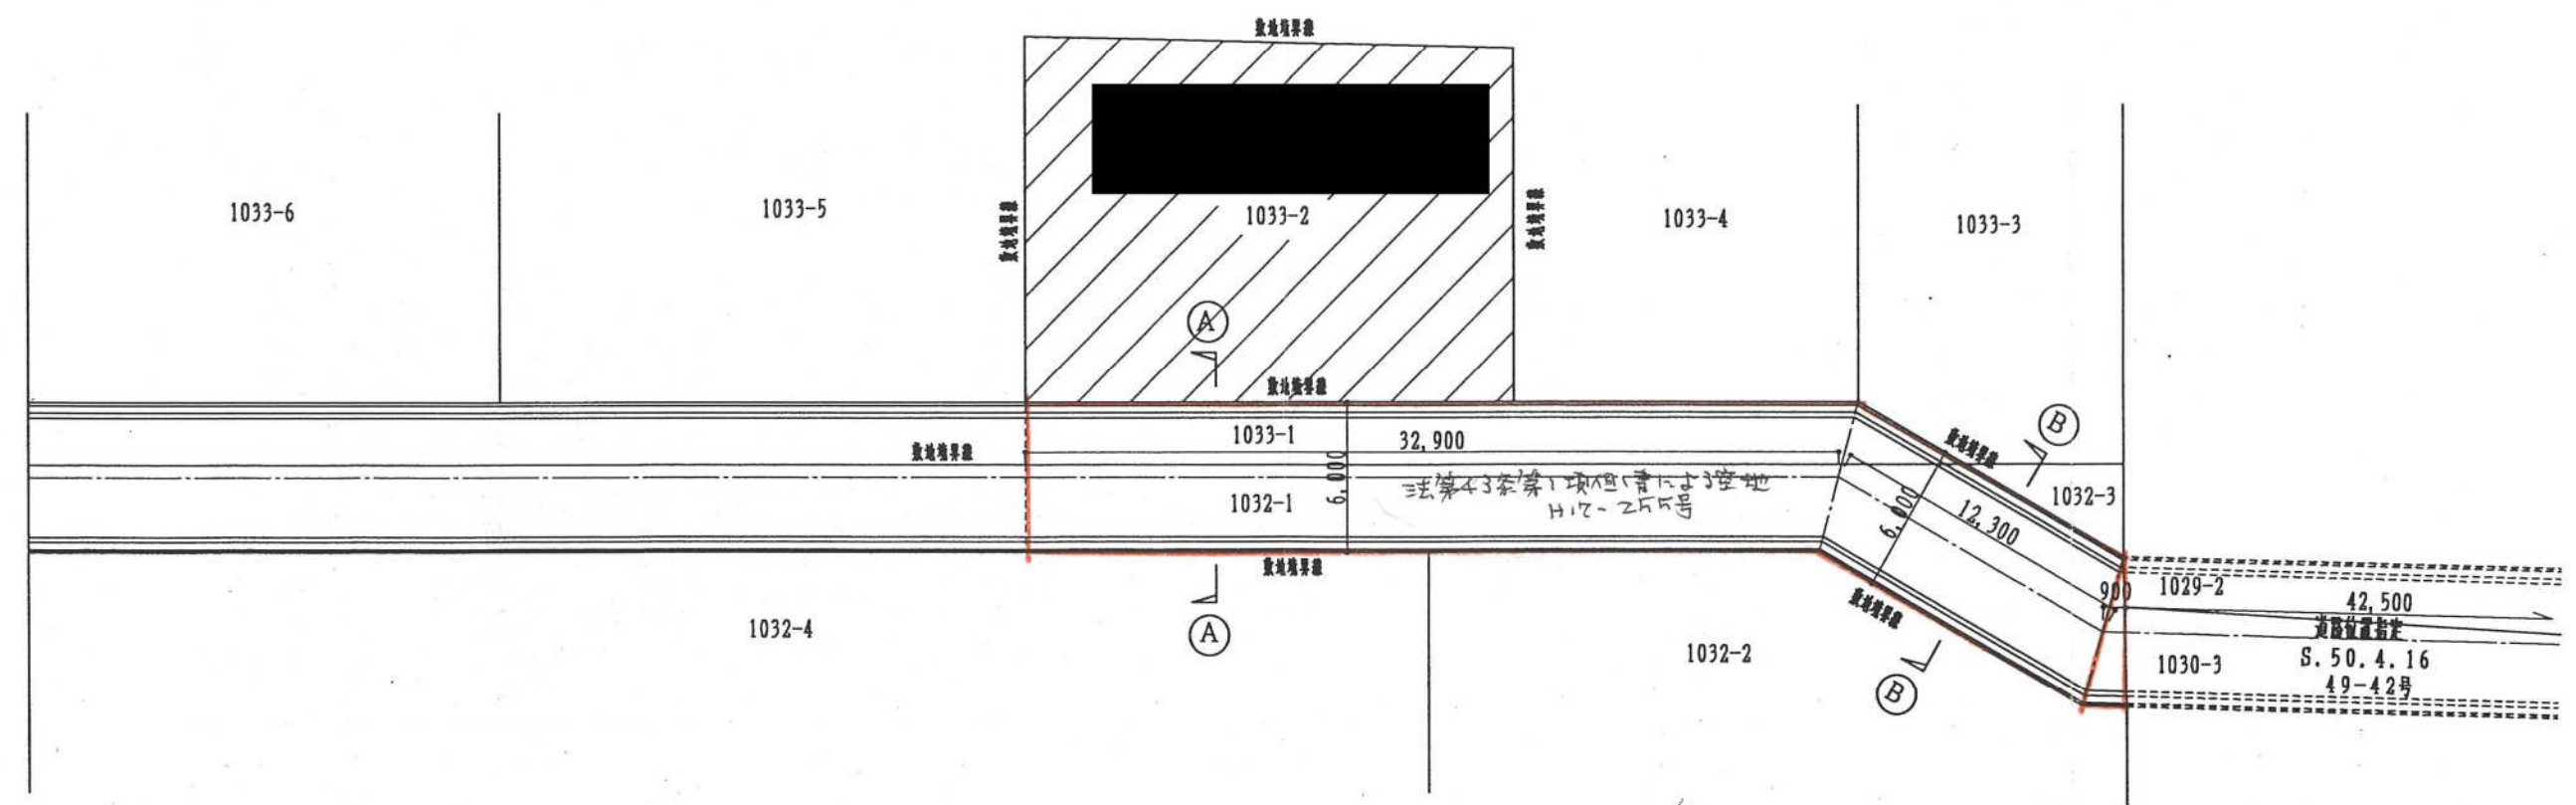



通路平面图
S=1/300

通路平面図
SCALE 1:500 (m)


所在：姫路市飾東町八重畑字高尾
737, 735, 734-1, 726-1,
725-1, 724-1, の土地の内

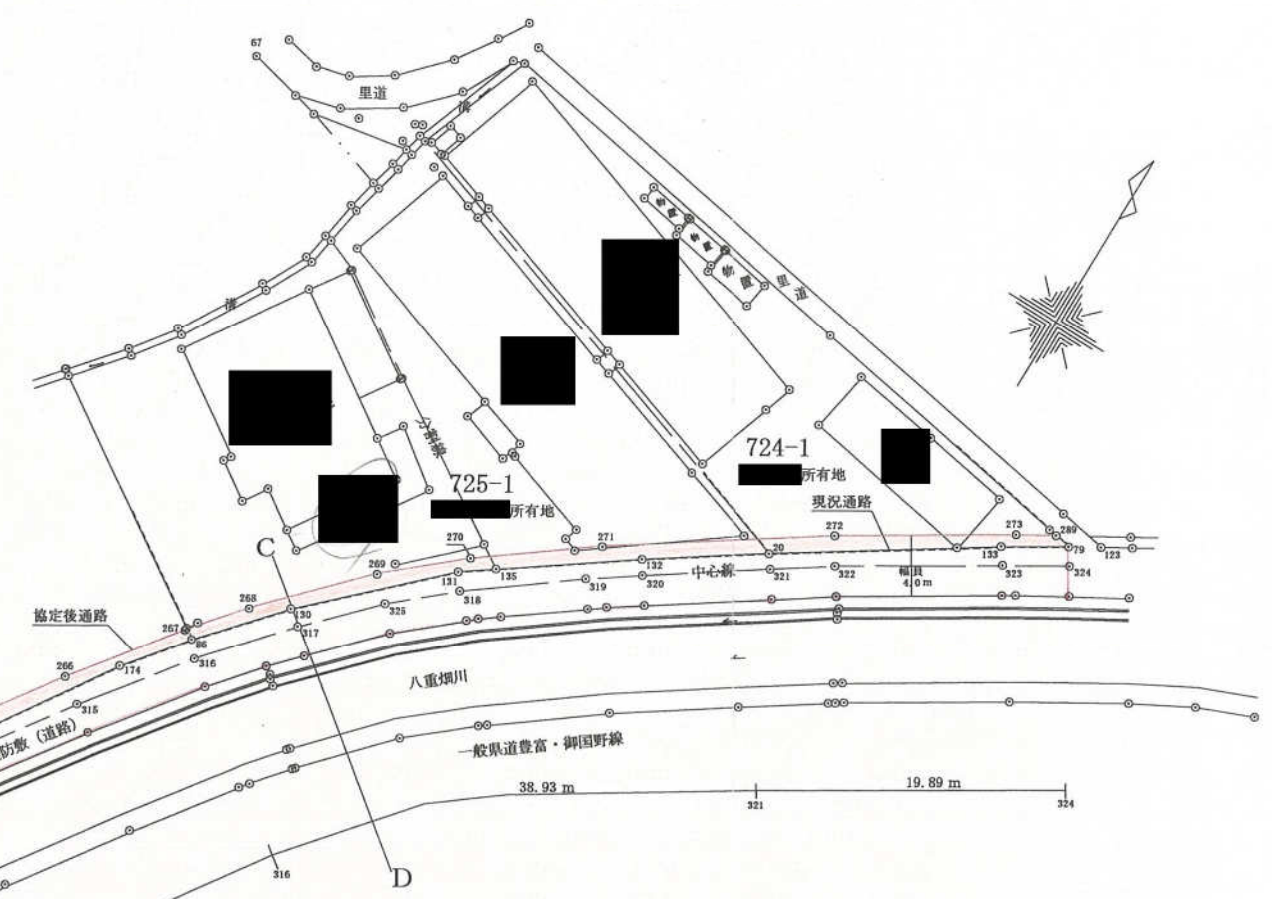

通路断面図
SCALE 1:100 (mm)

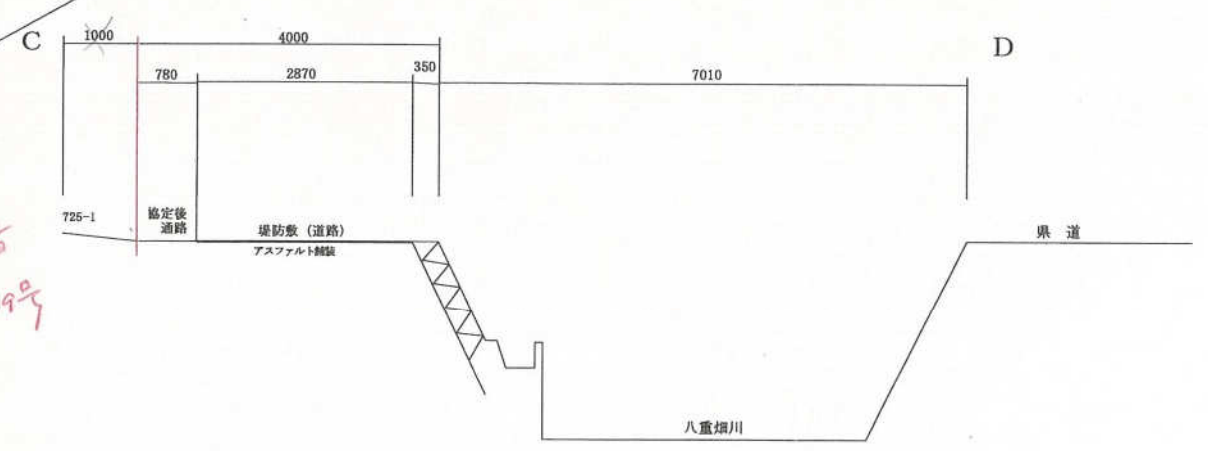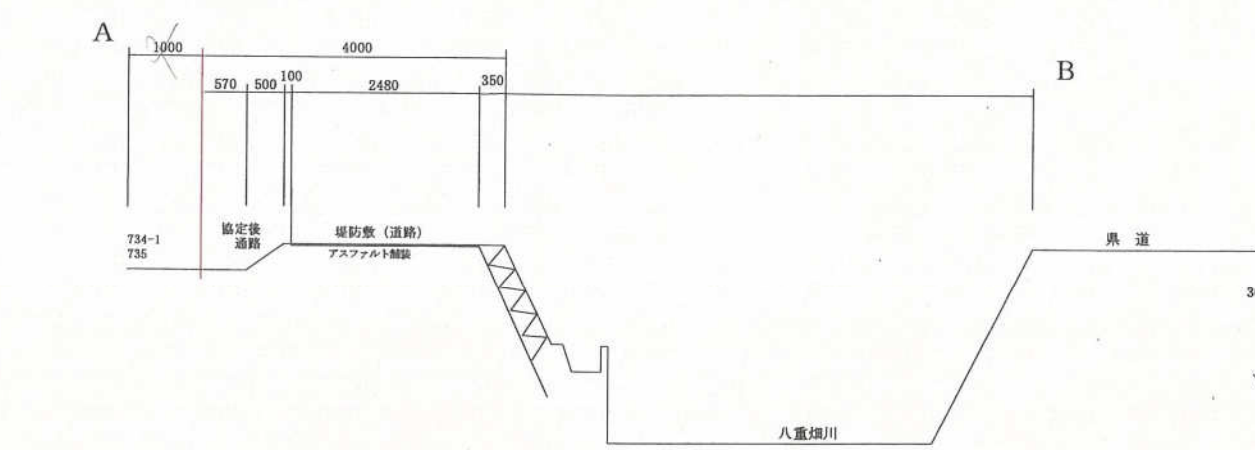




通路断面図
SCALE 1:100 (mm)

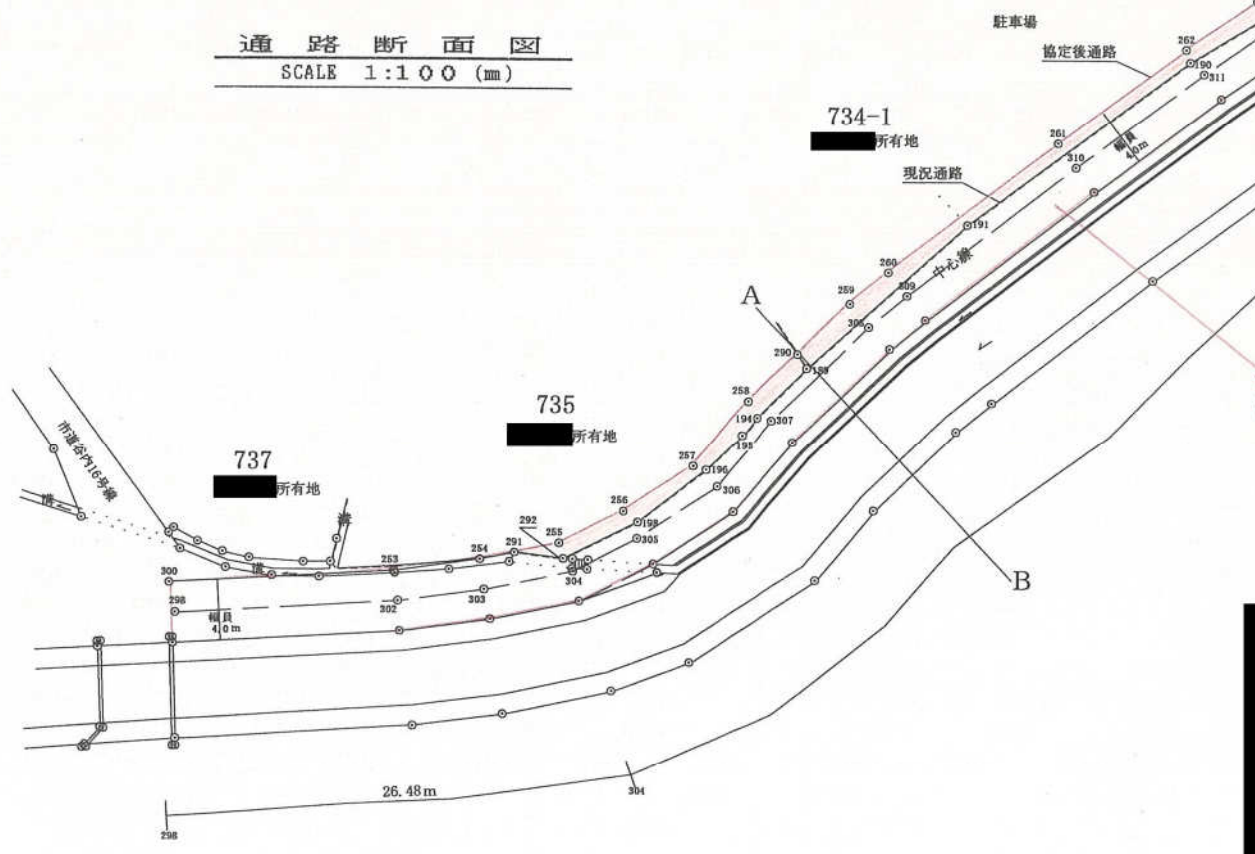

法政系環境部
142号地
判定番号 H17-279号





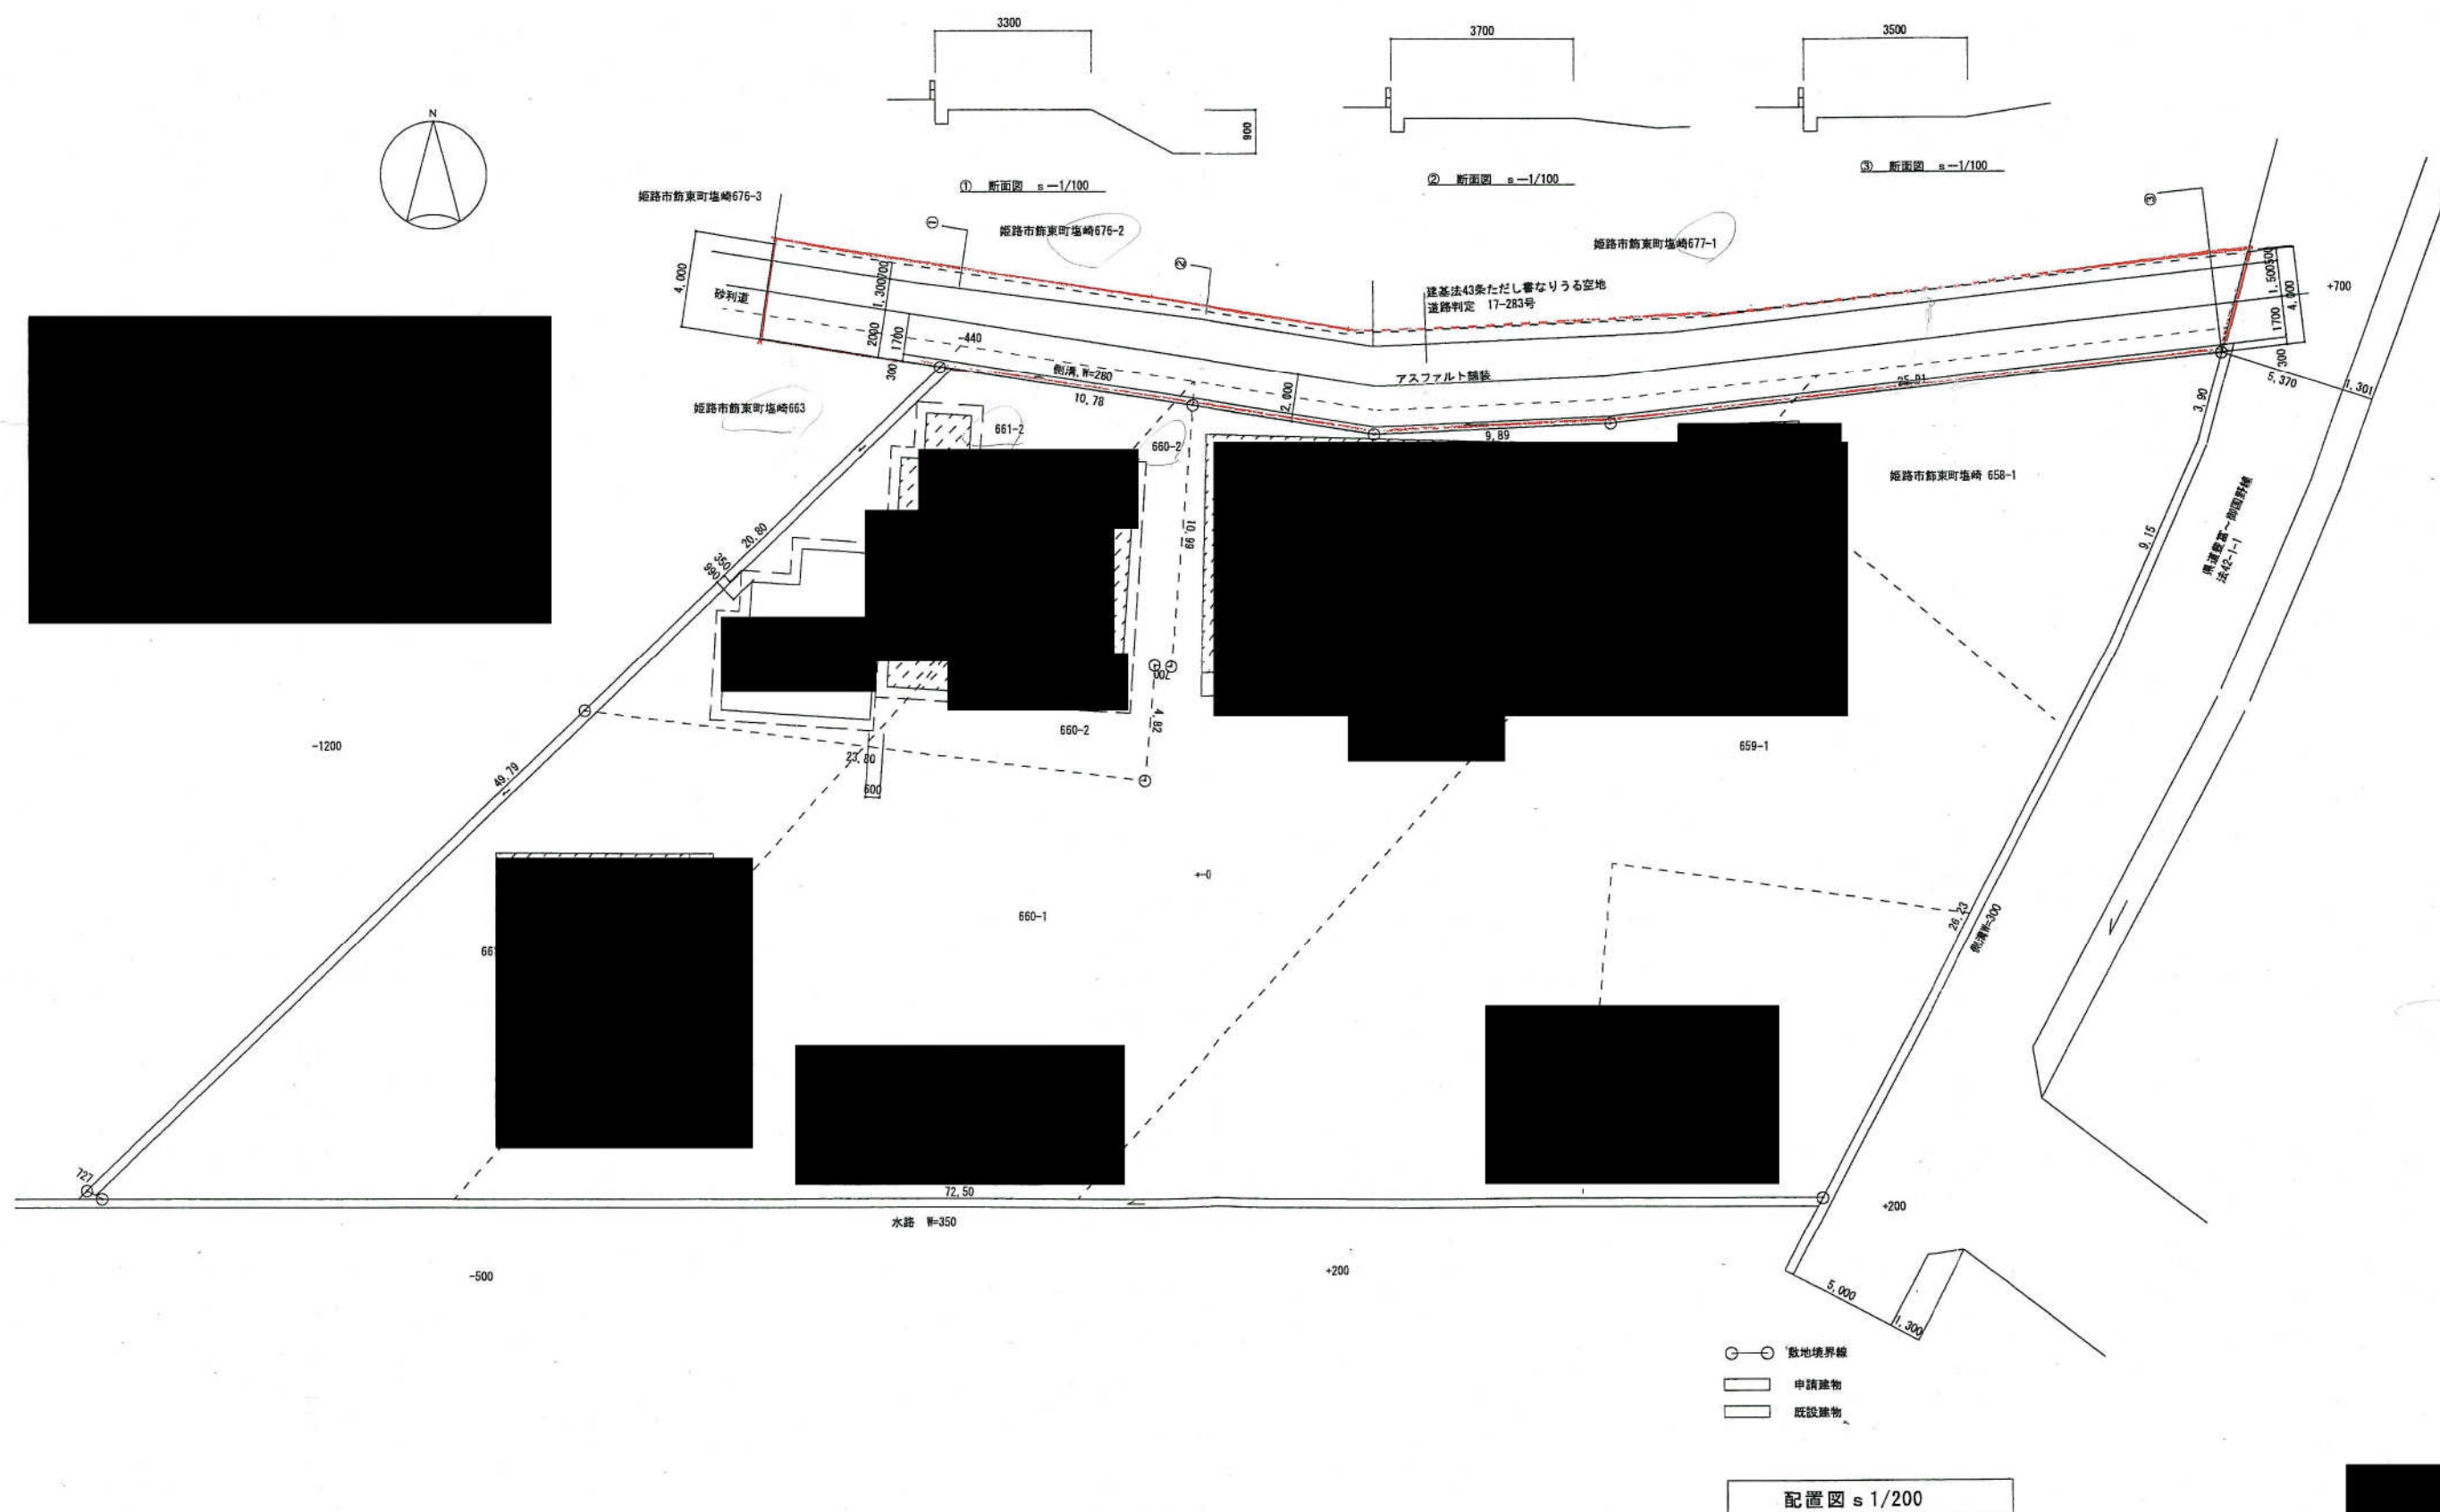


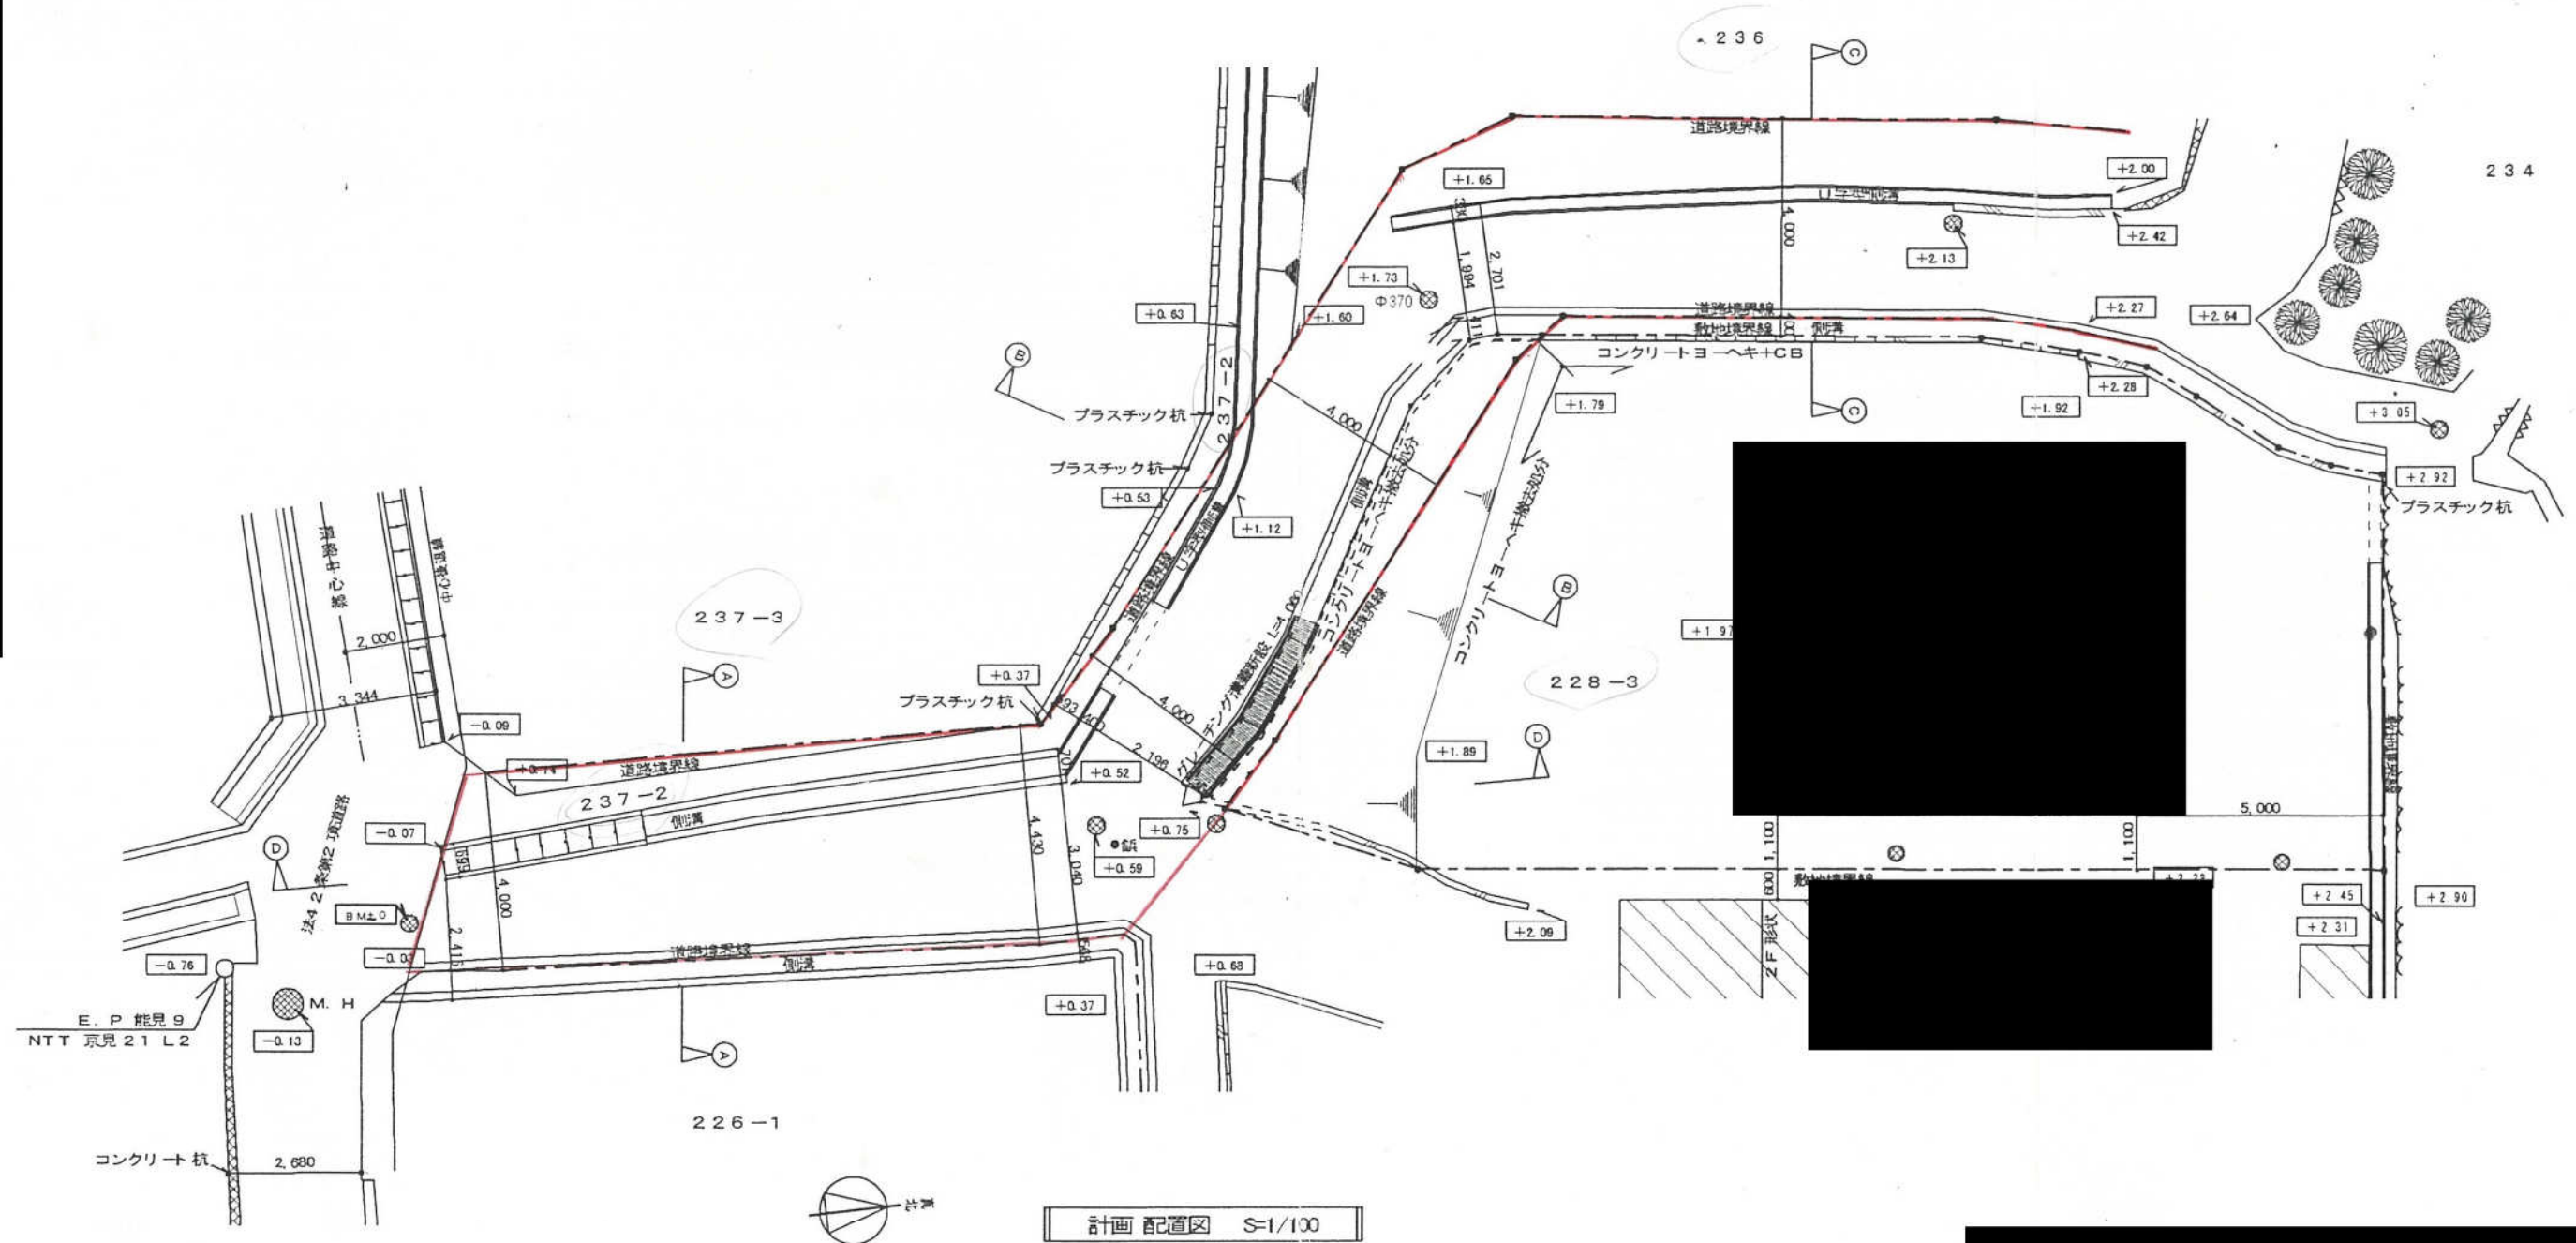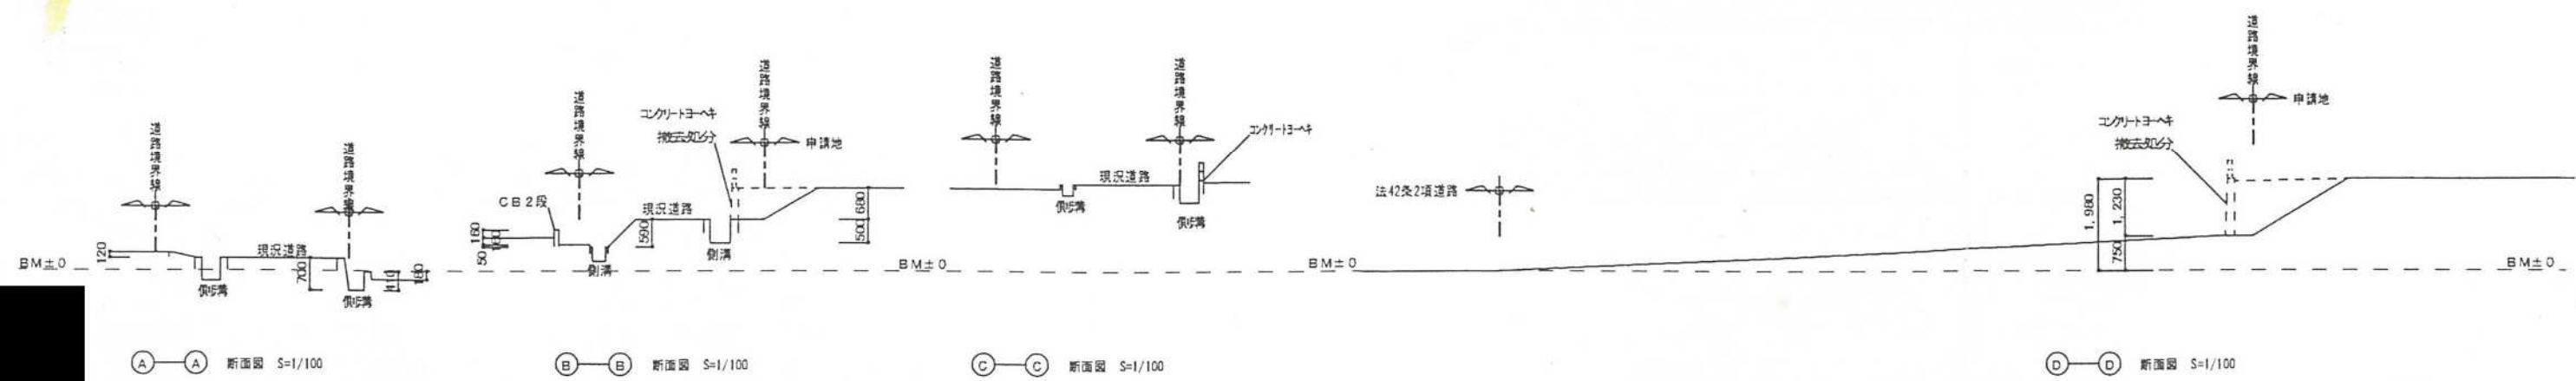


計画 配置図 S=1/100

4

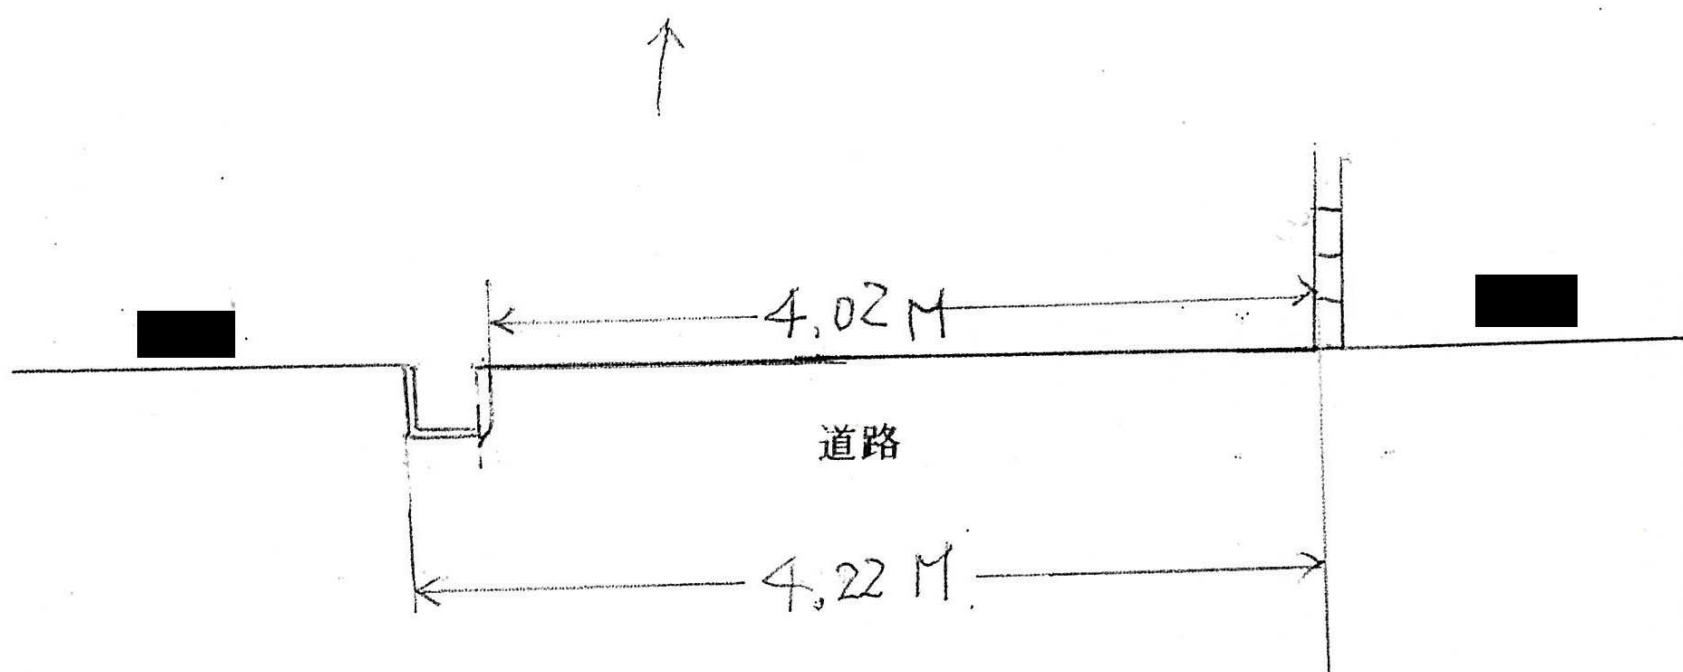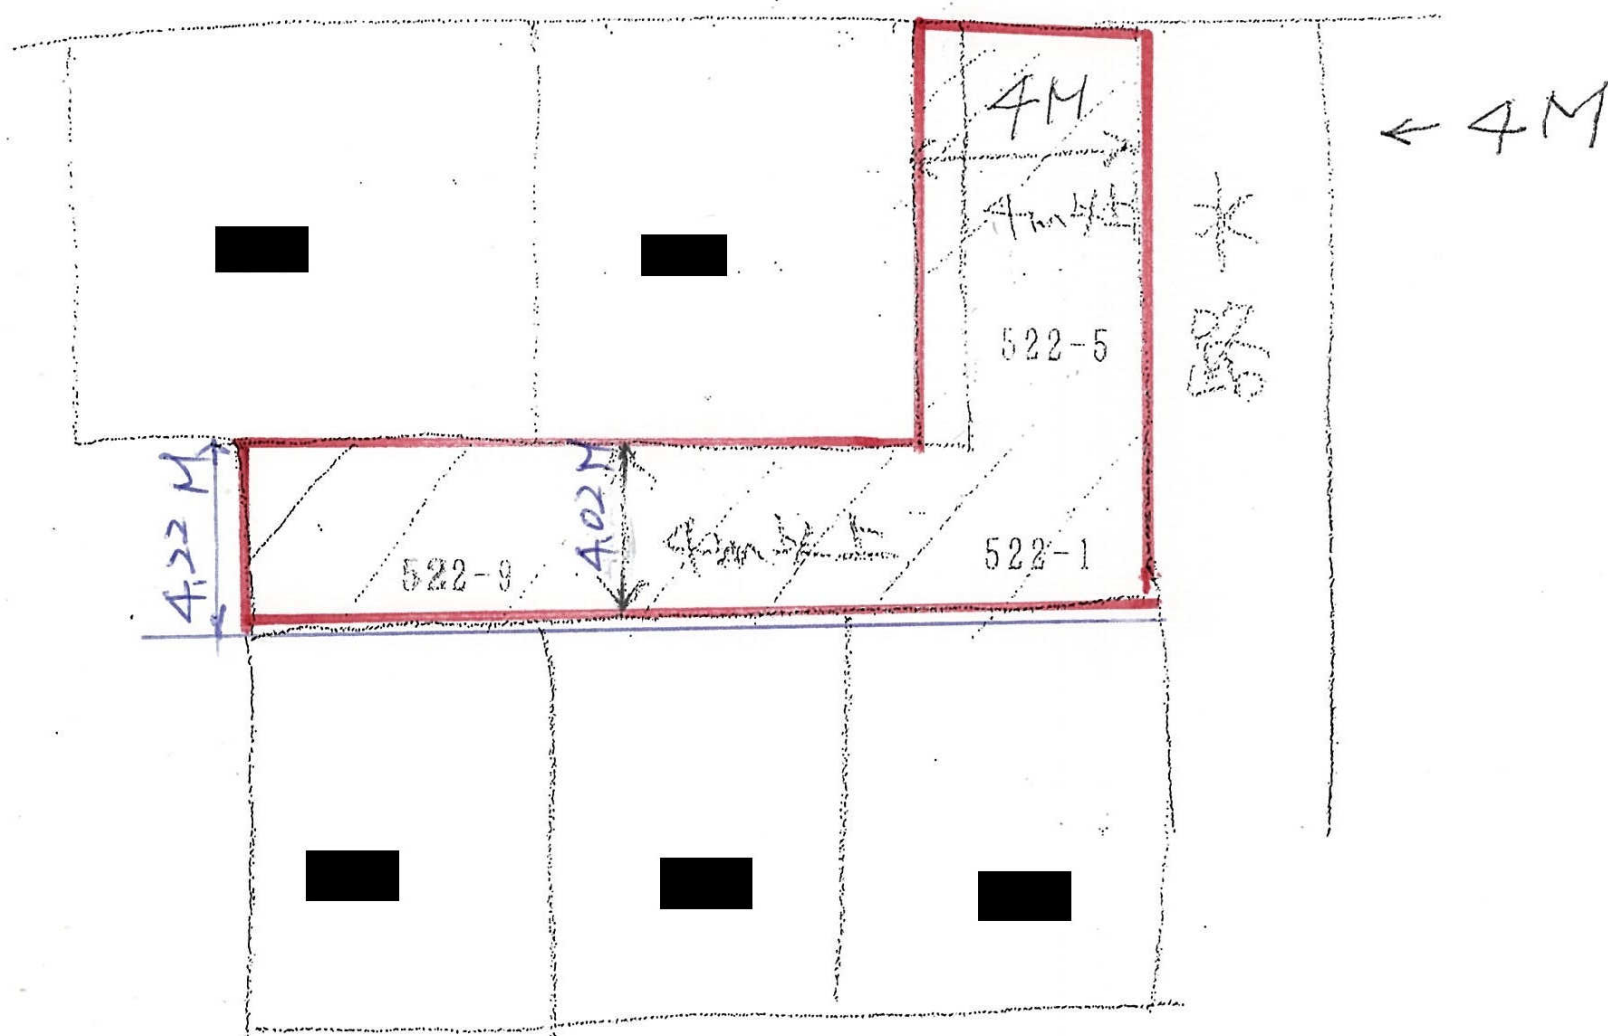


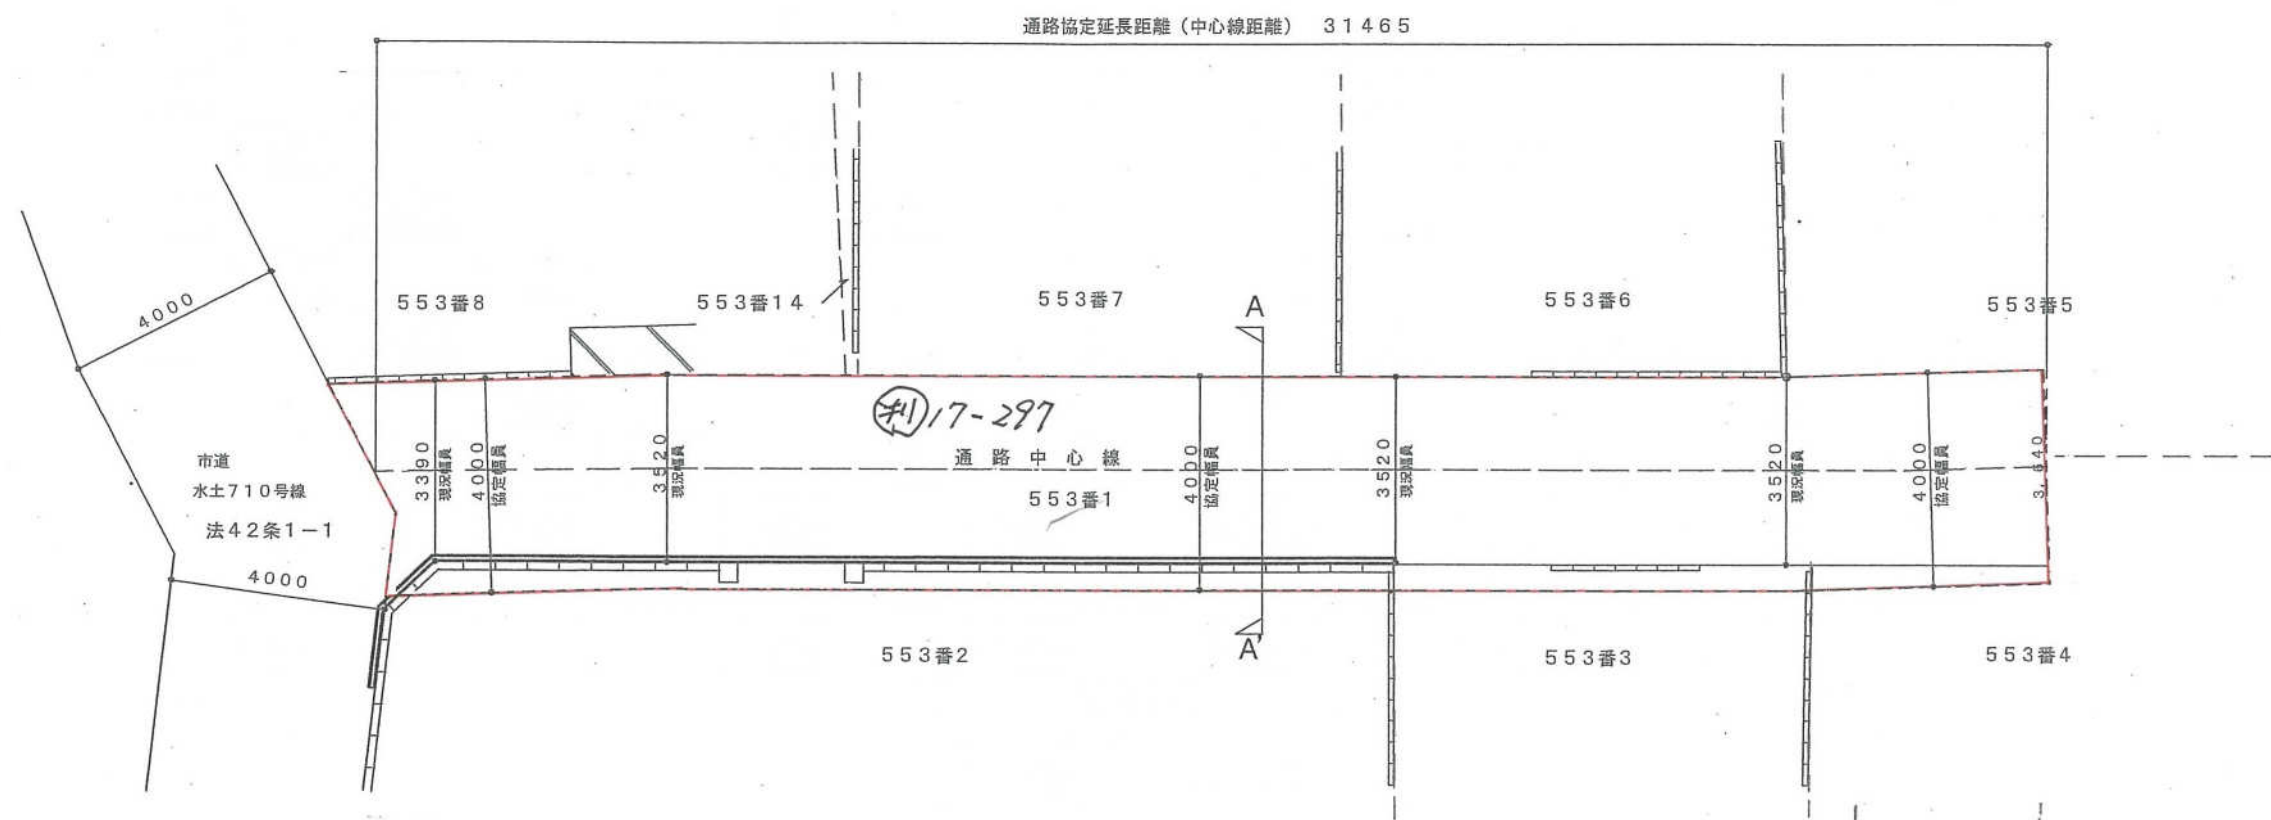

通路平面図 S=1/100X0.7縮小

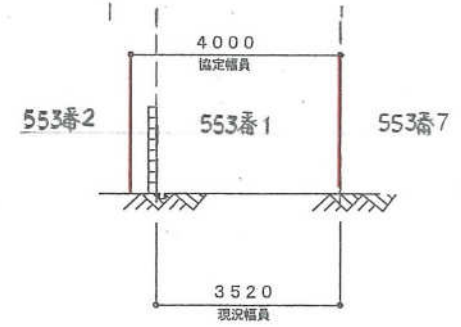


A-A' 断面図 S=1/100X0.7縮小


 


H17-301号

対象地

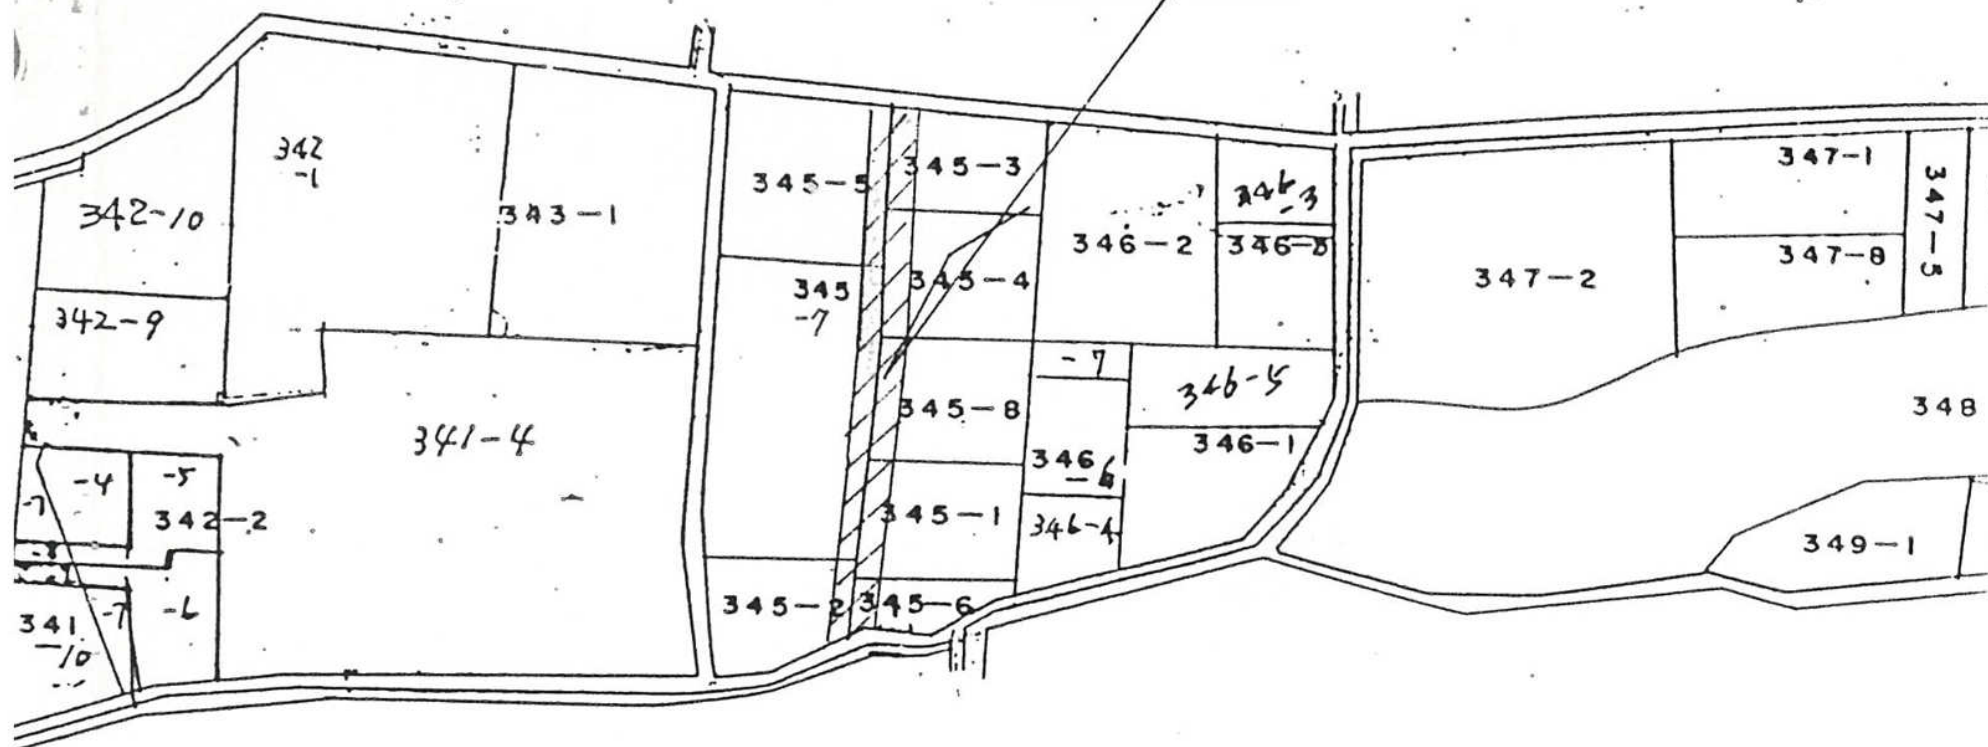


姫路市伊伝居字馬場崎43番8

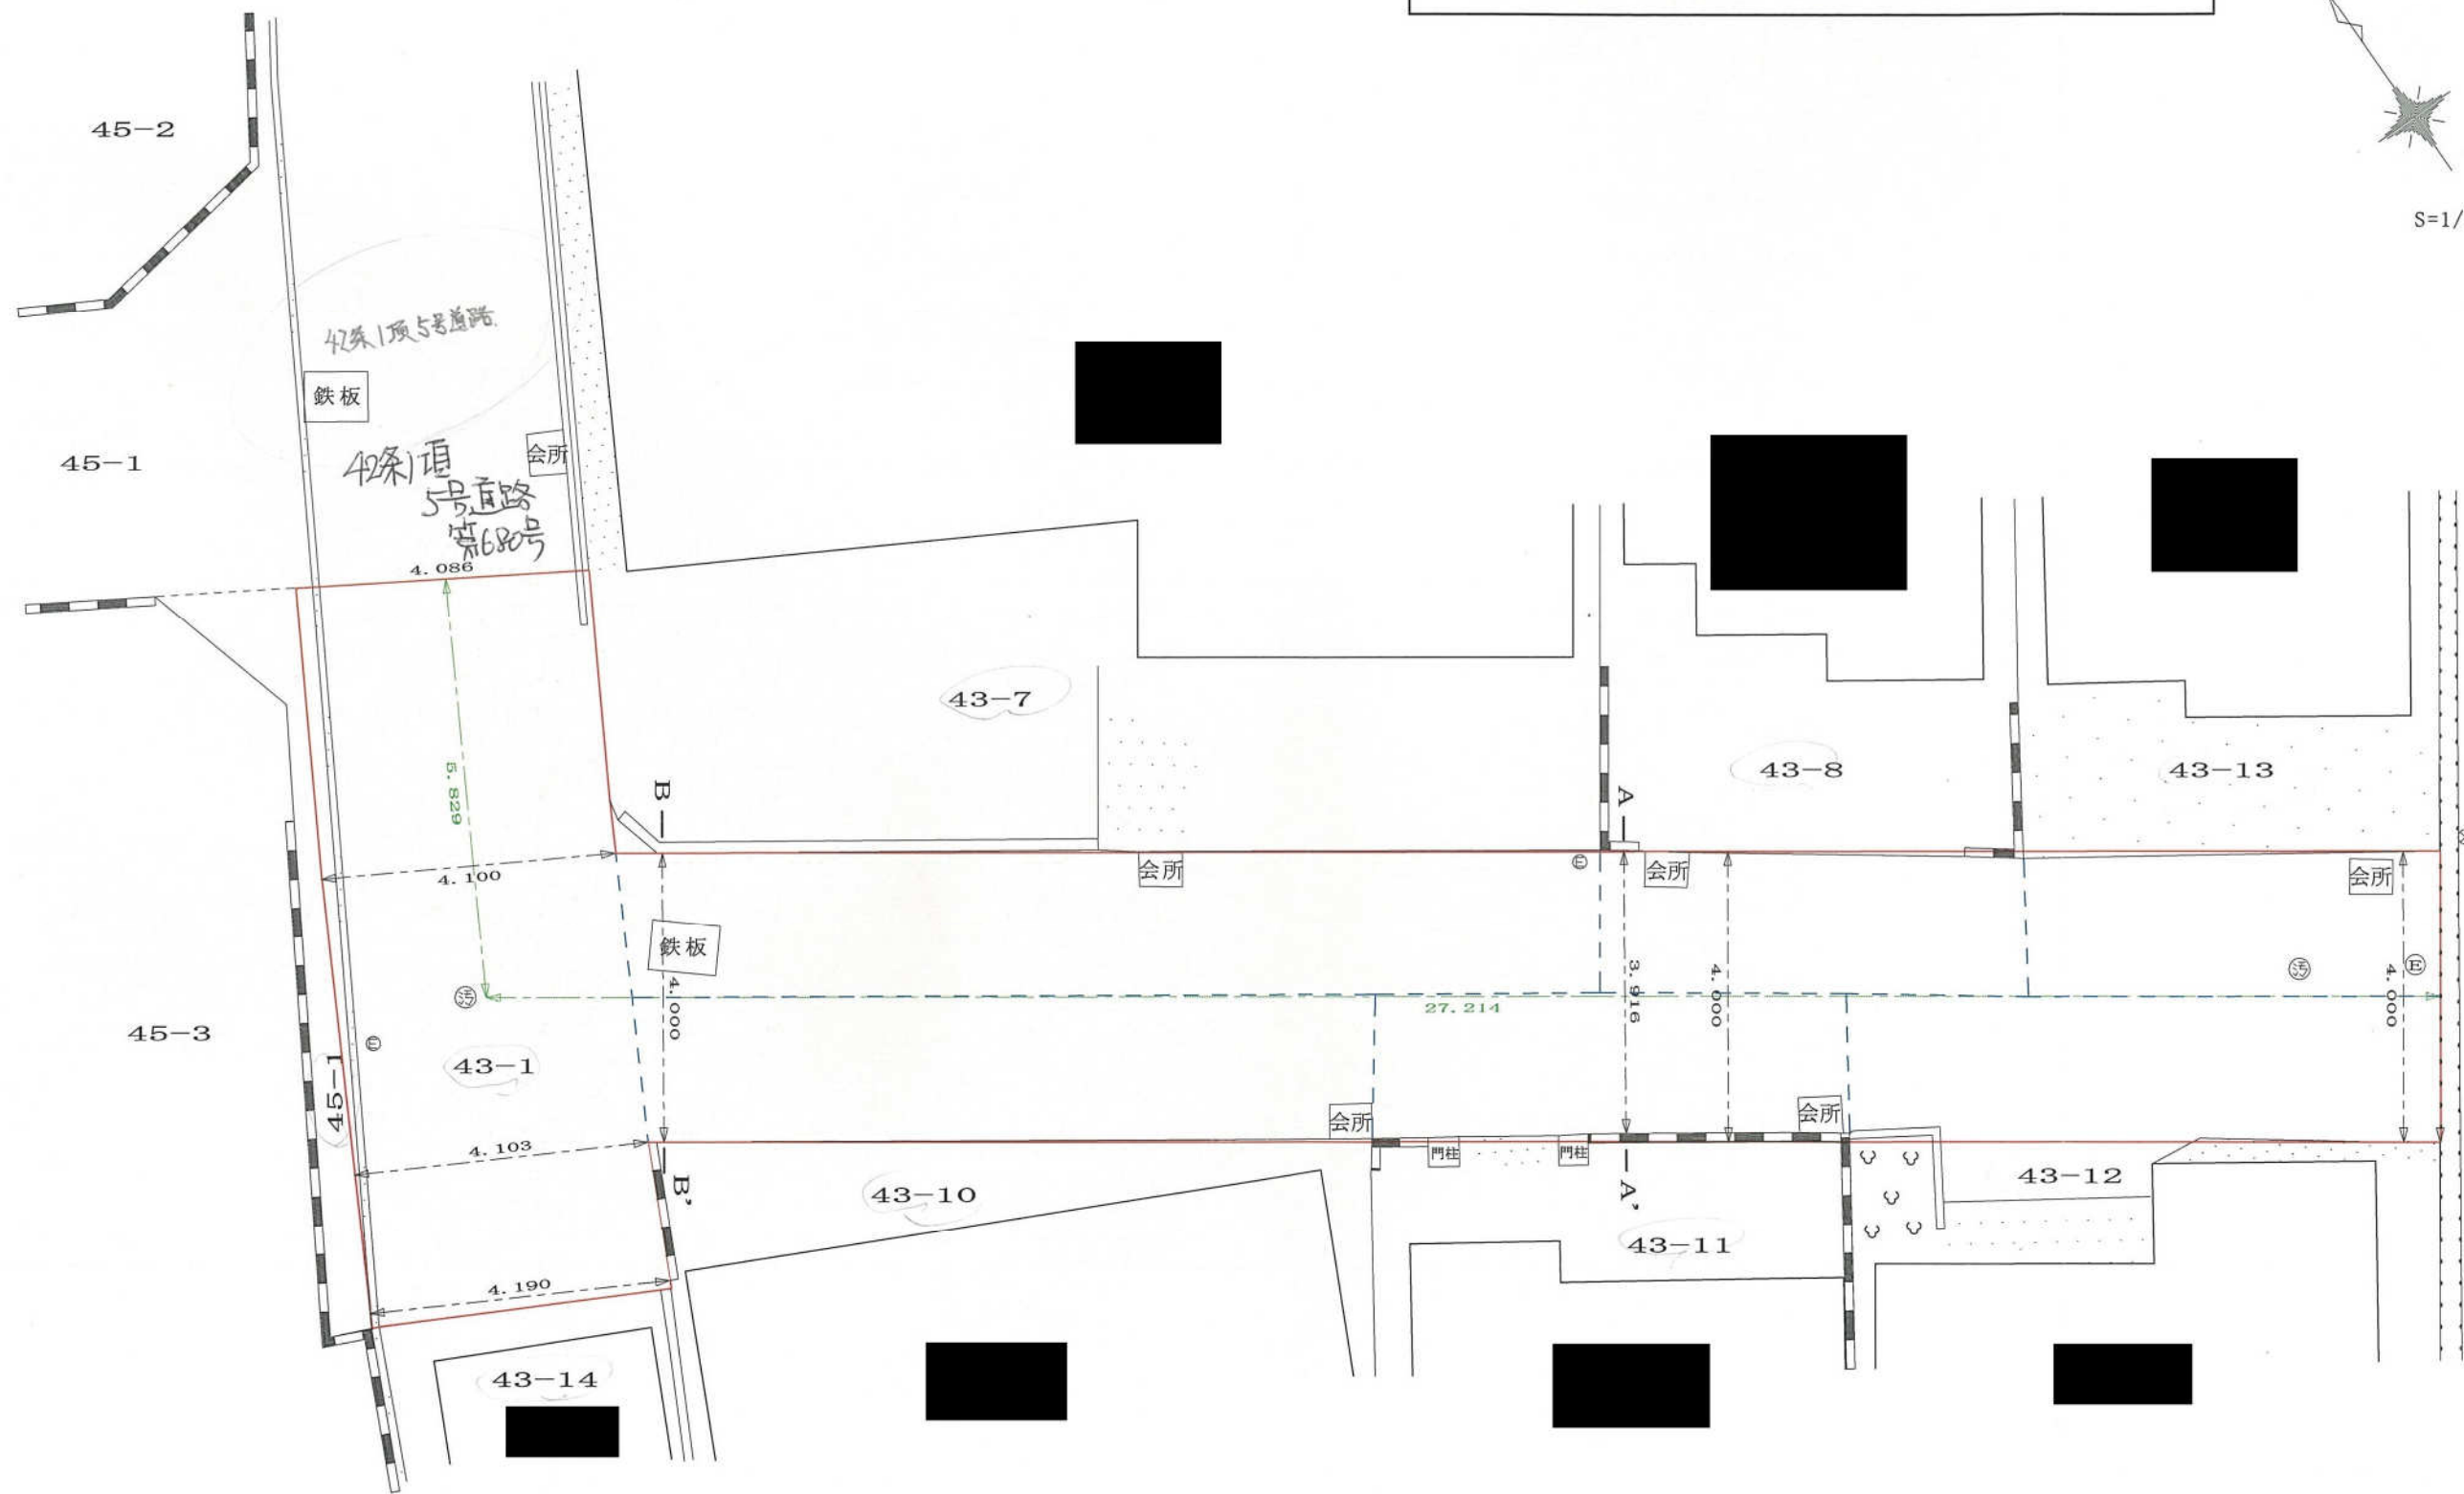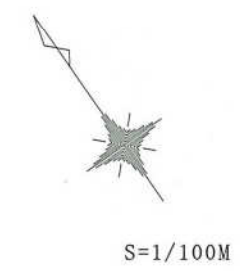


断面図

$S=1/100M$



A-A'

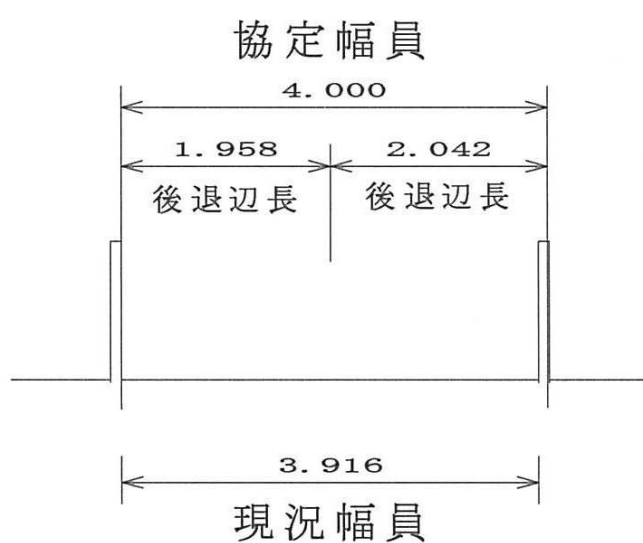


B-B'

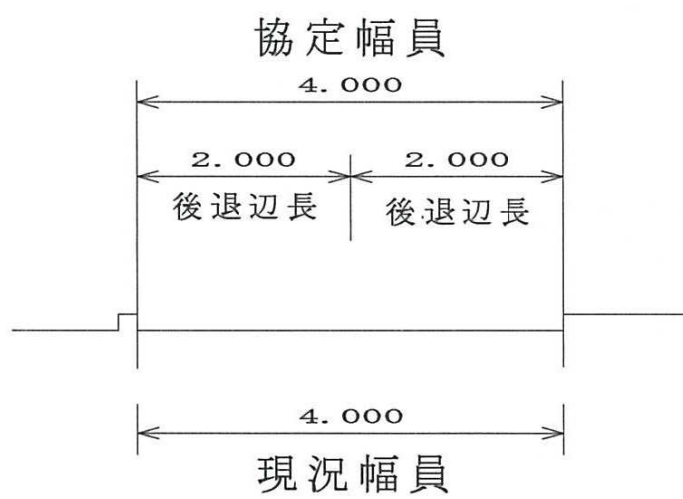


通路協定図 1/250

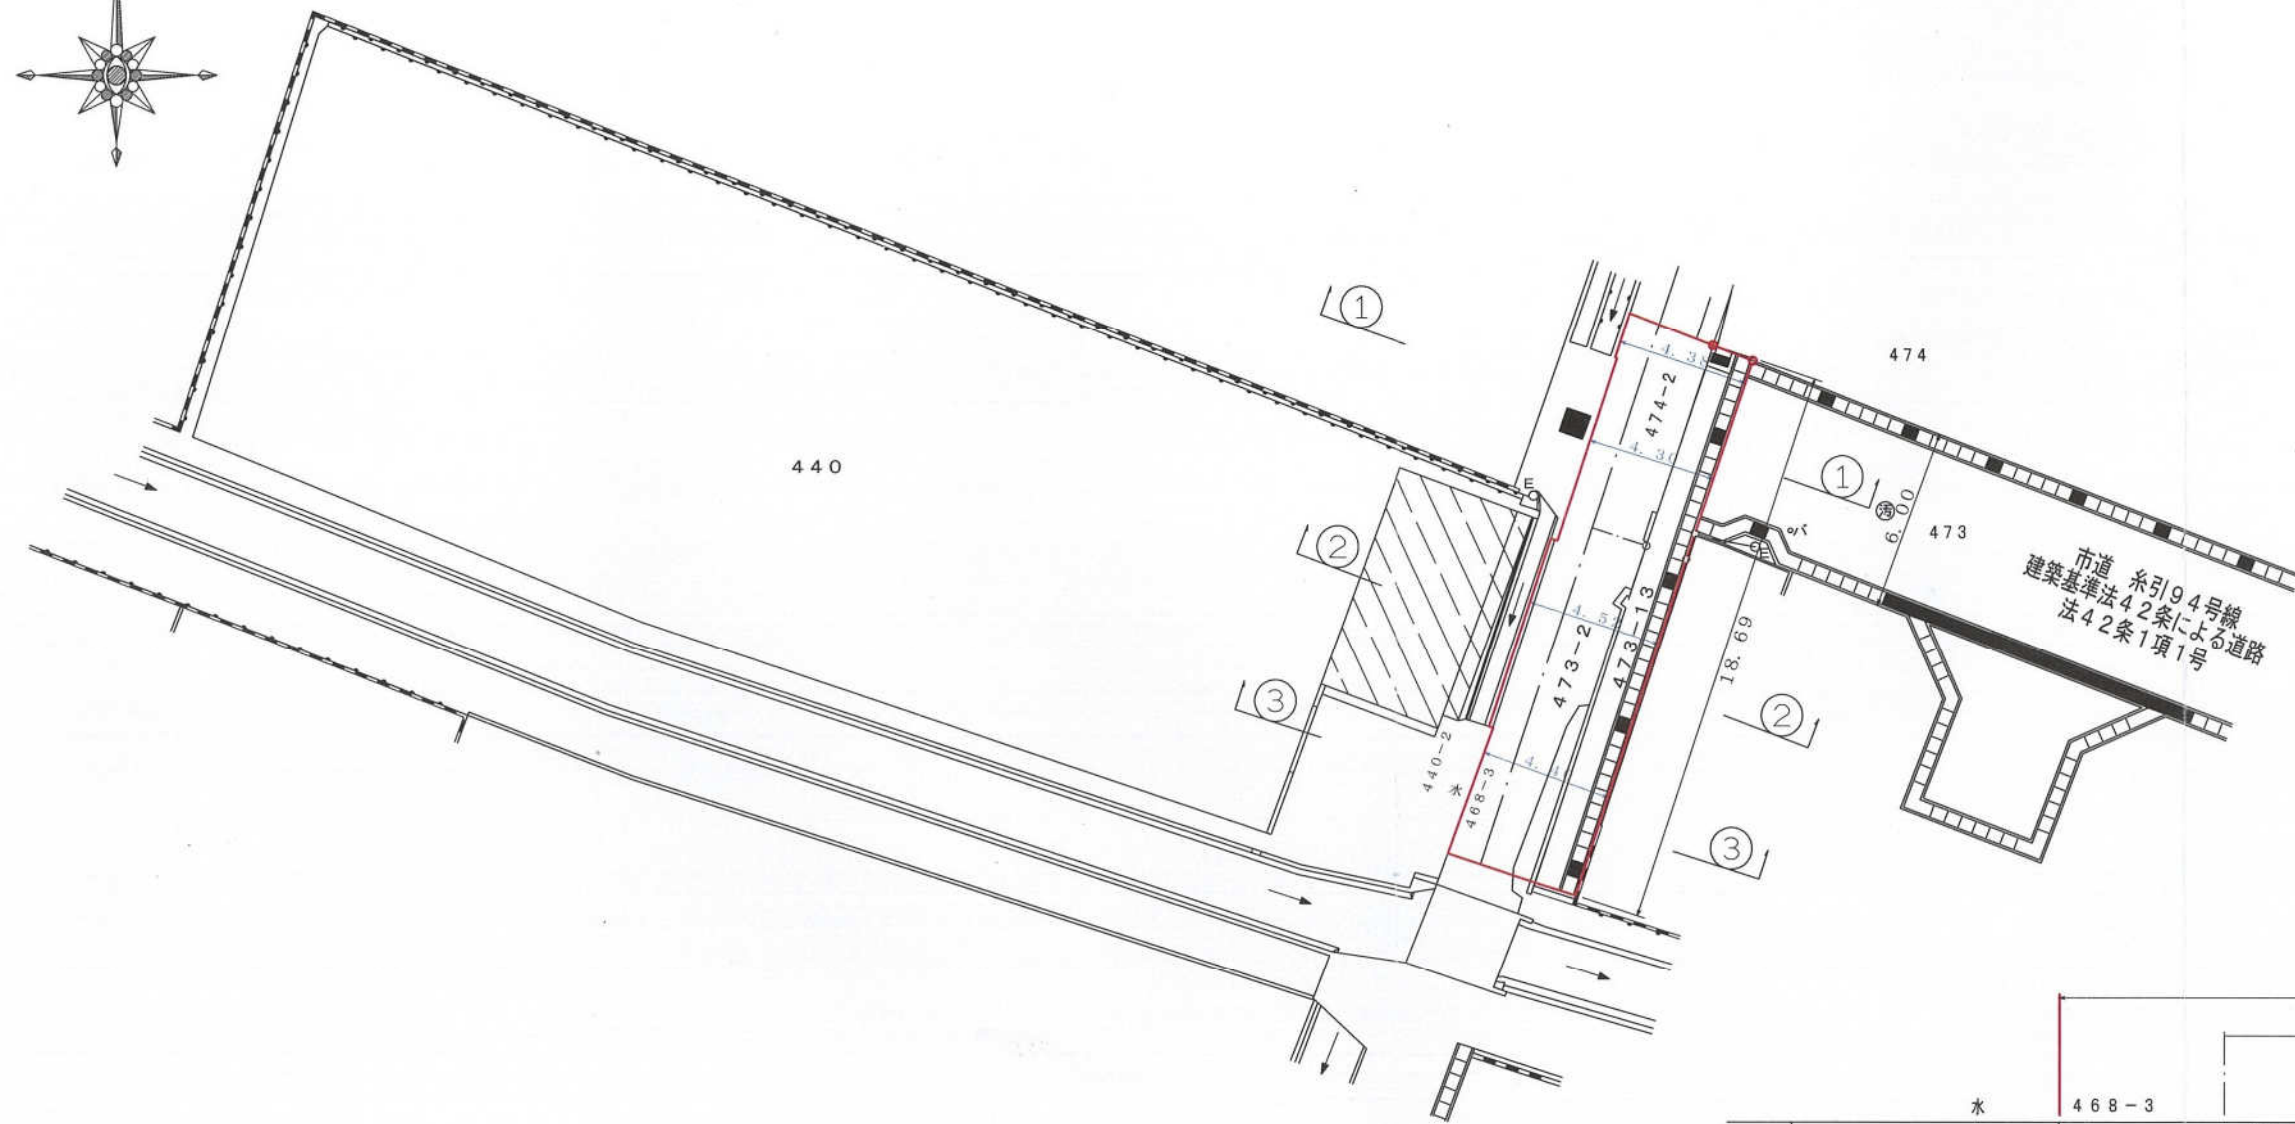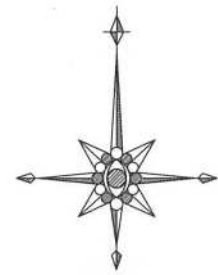


①—① 1/50

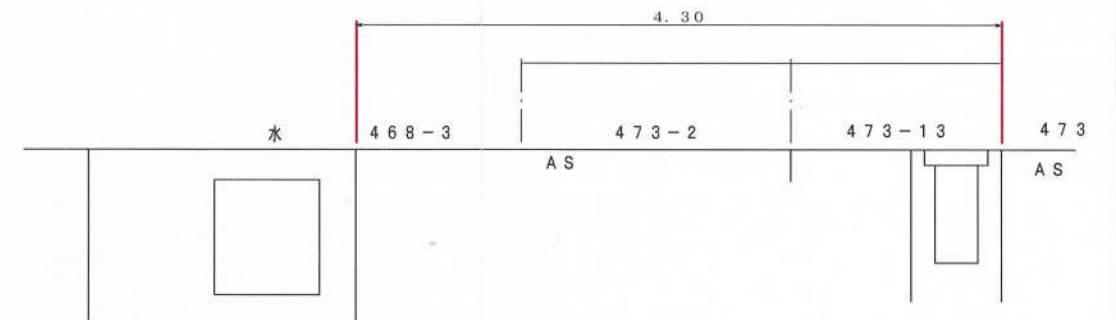


②—② 1/50

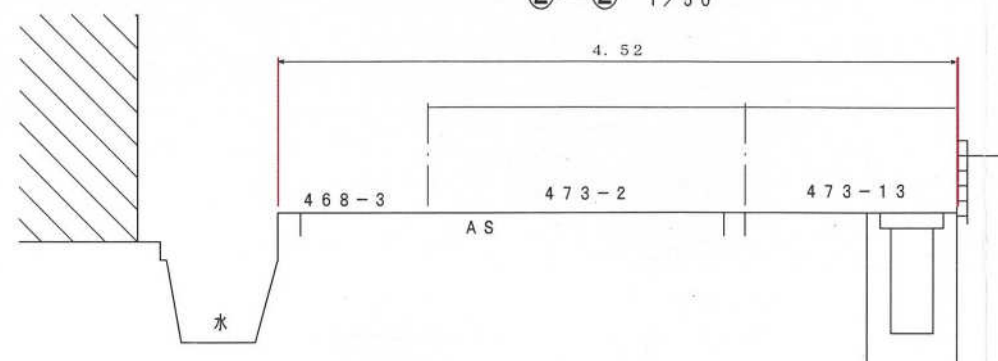


③—③ 1/50

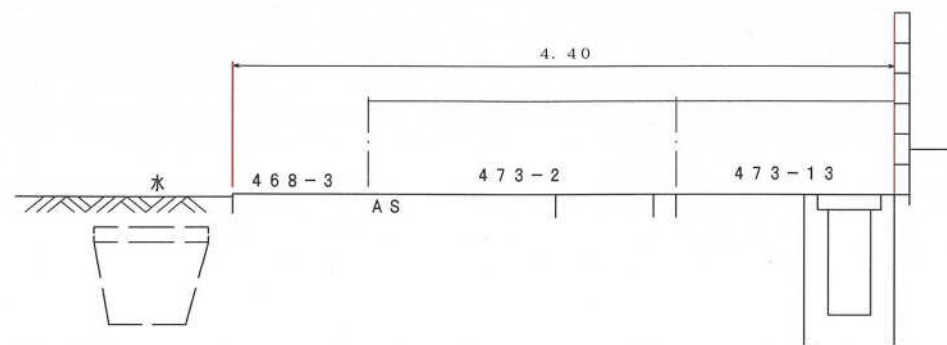


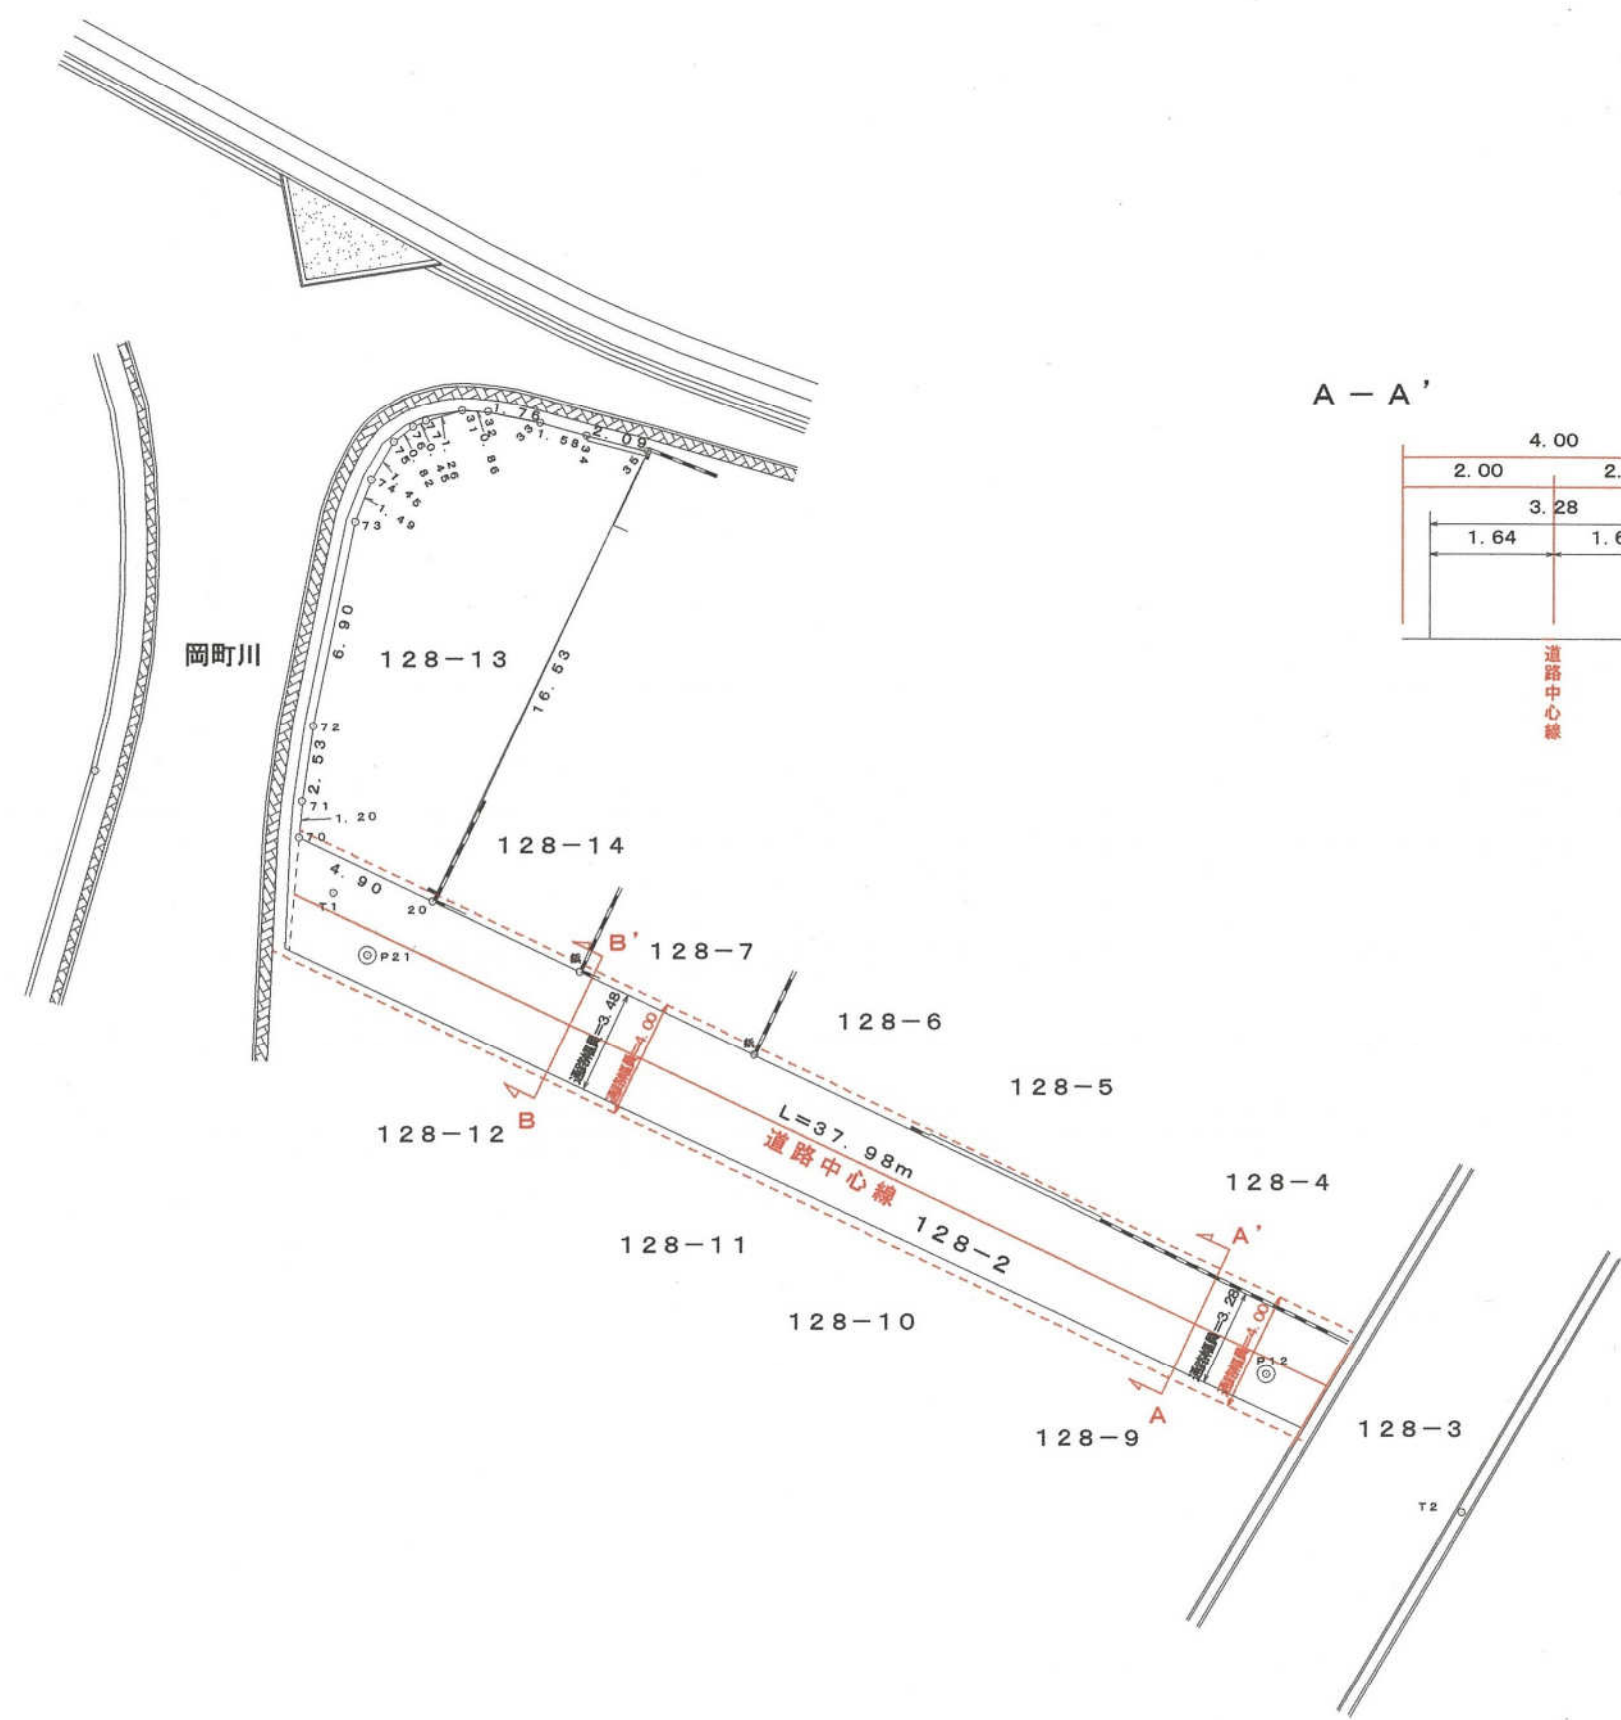


A - A'

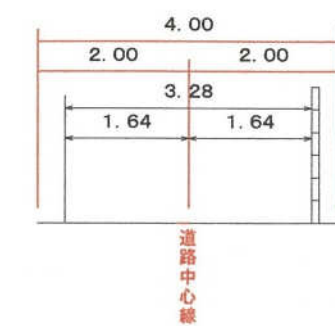

B - B'

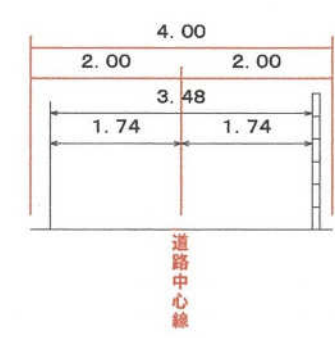


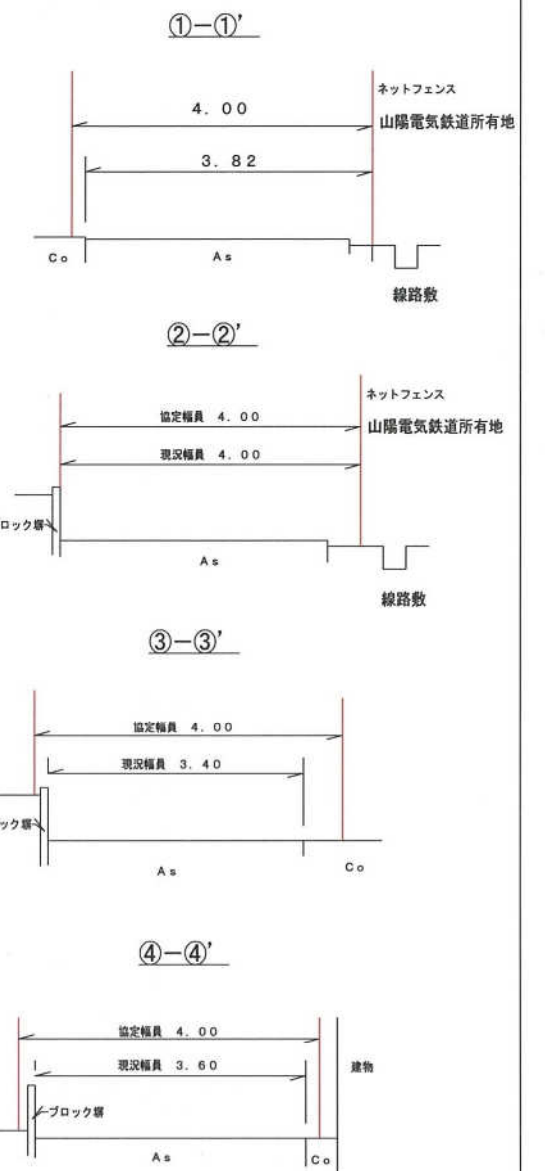


- 敷地境界線
- 道路中心線
- 協定ライン

			所在	姫路市飾磨区恵美酒字中田地内	作成日 H27.11.13
			図面名	法第43条但書きによる空地図面	縮尺 図示


■道路平面図

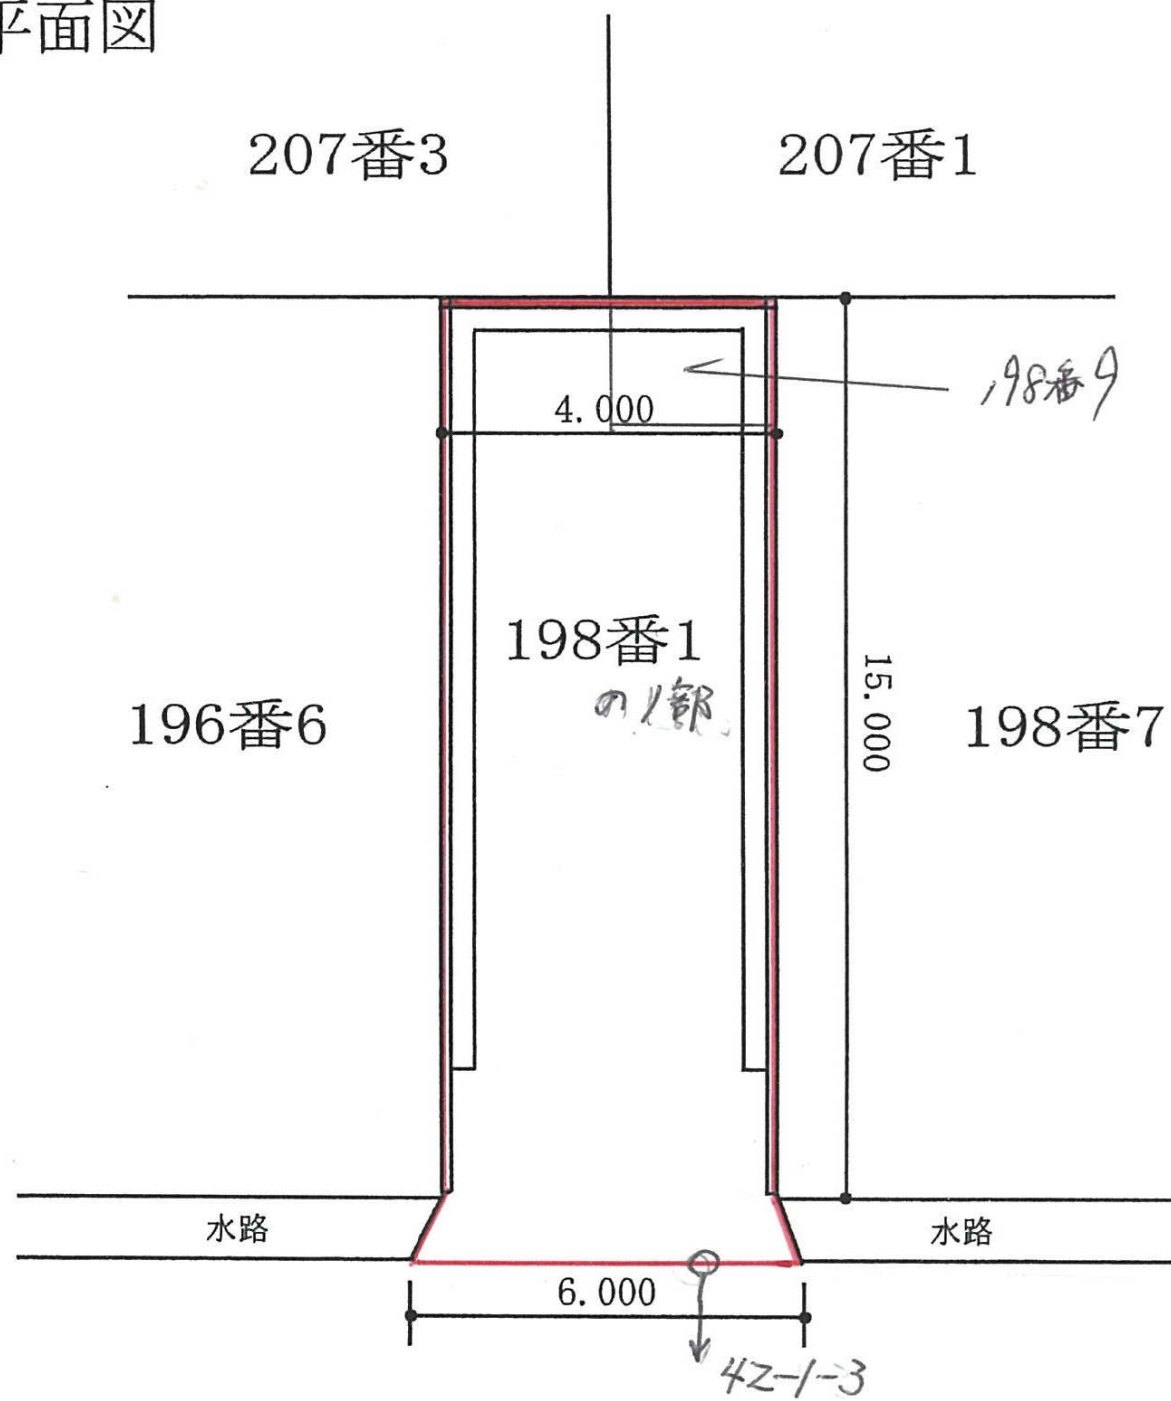


■道路断面図

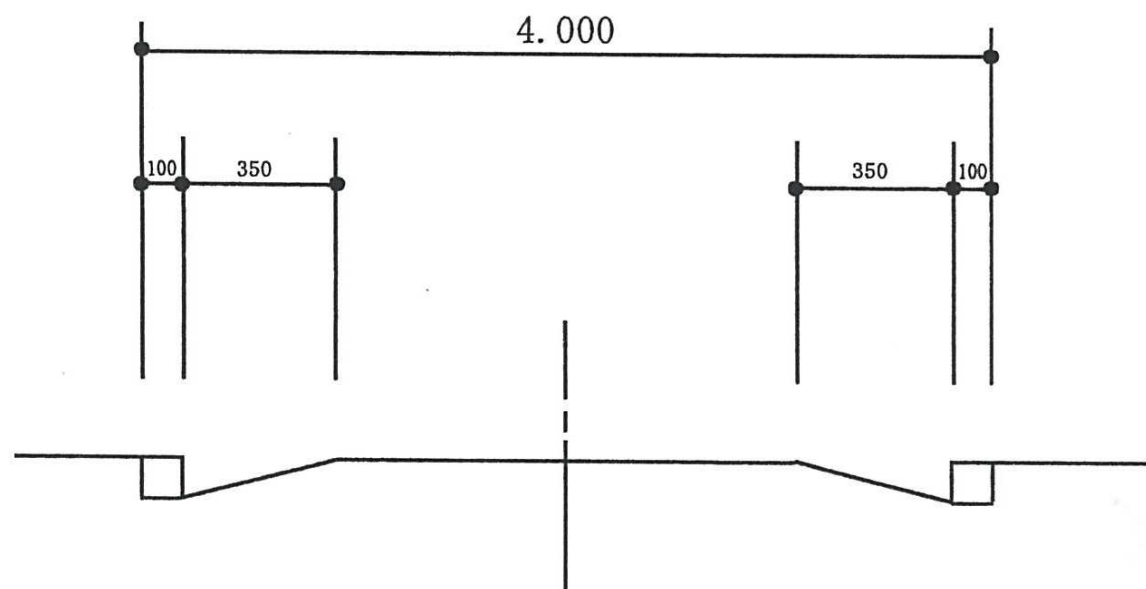


■道路平面図

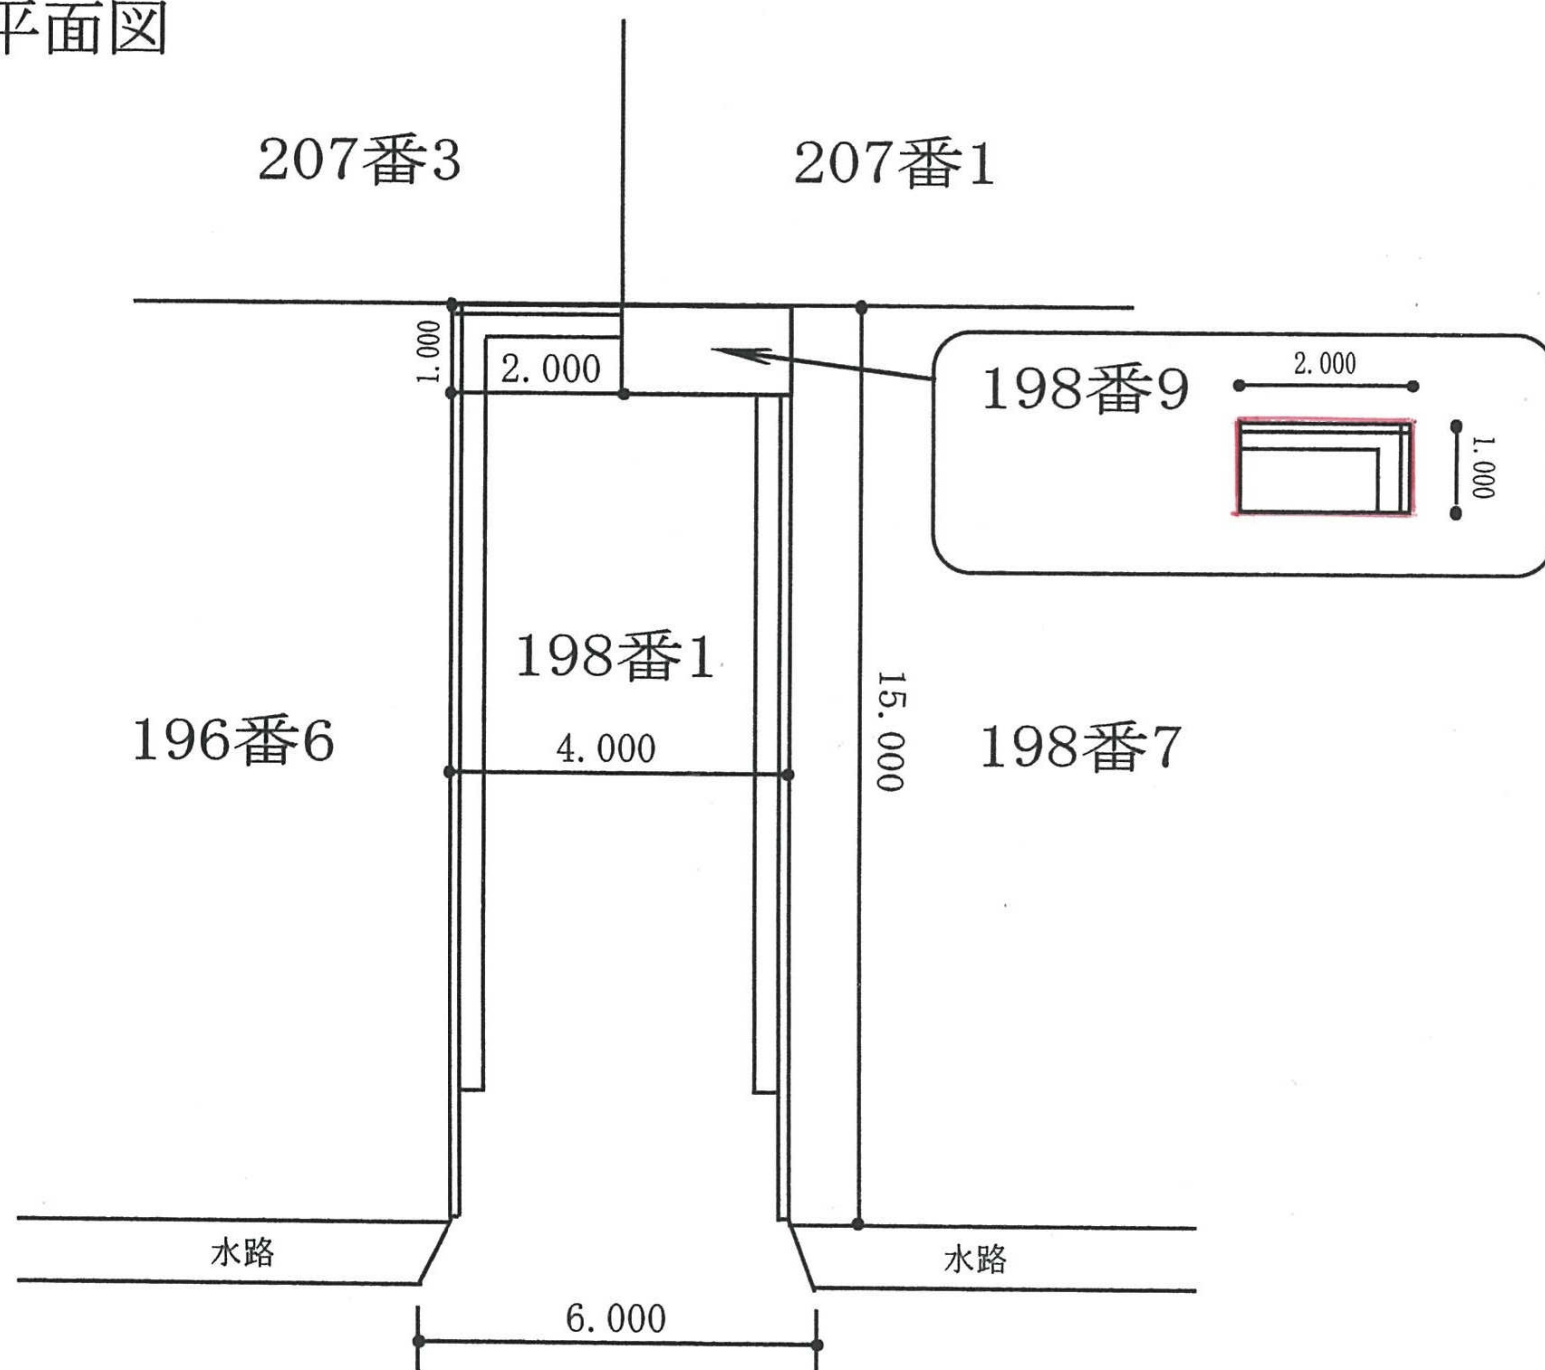


■道路断面図

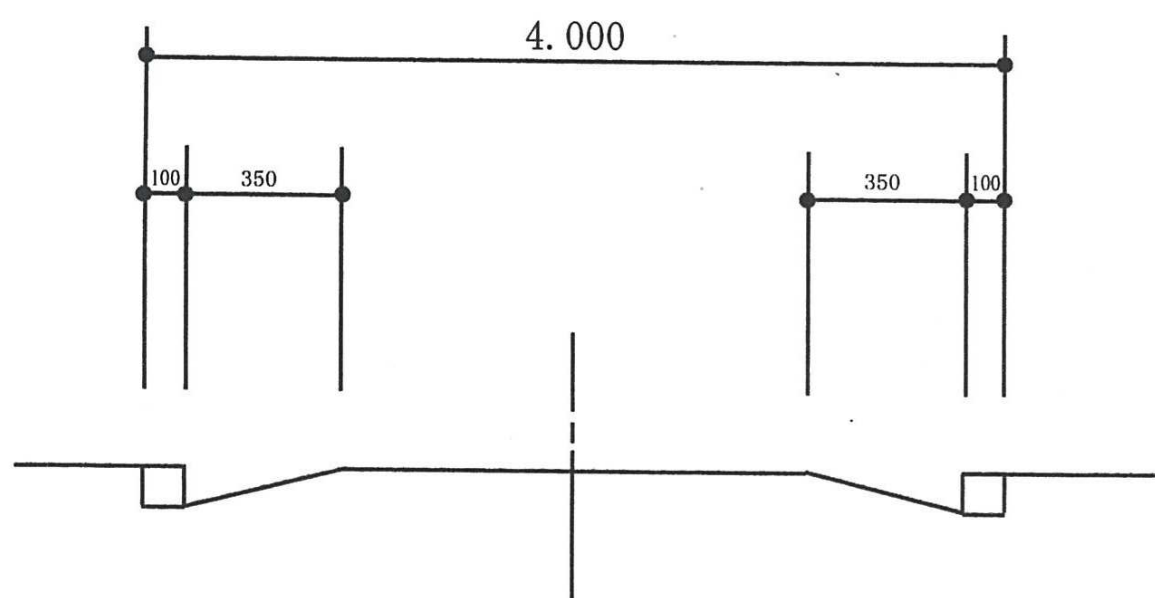


■道路平面図

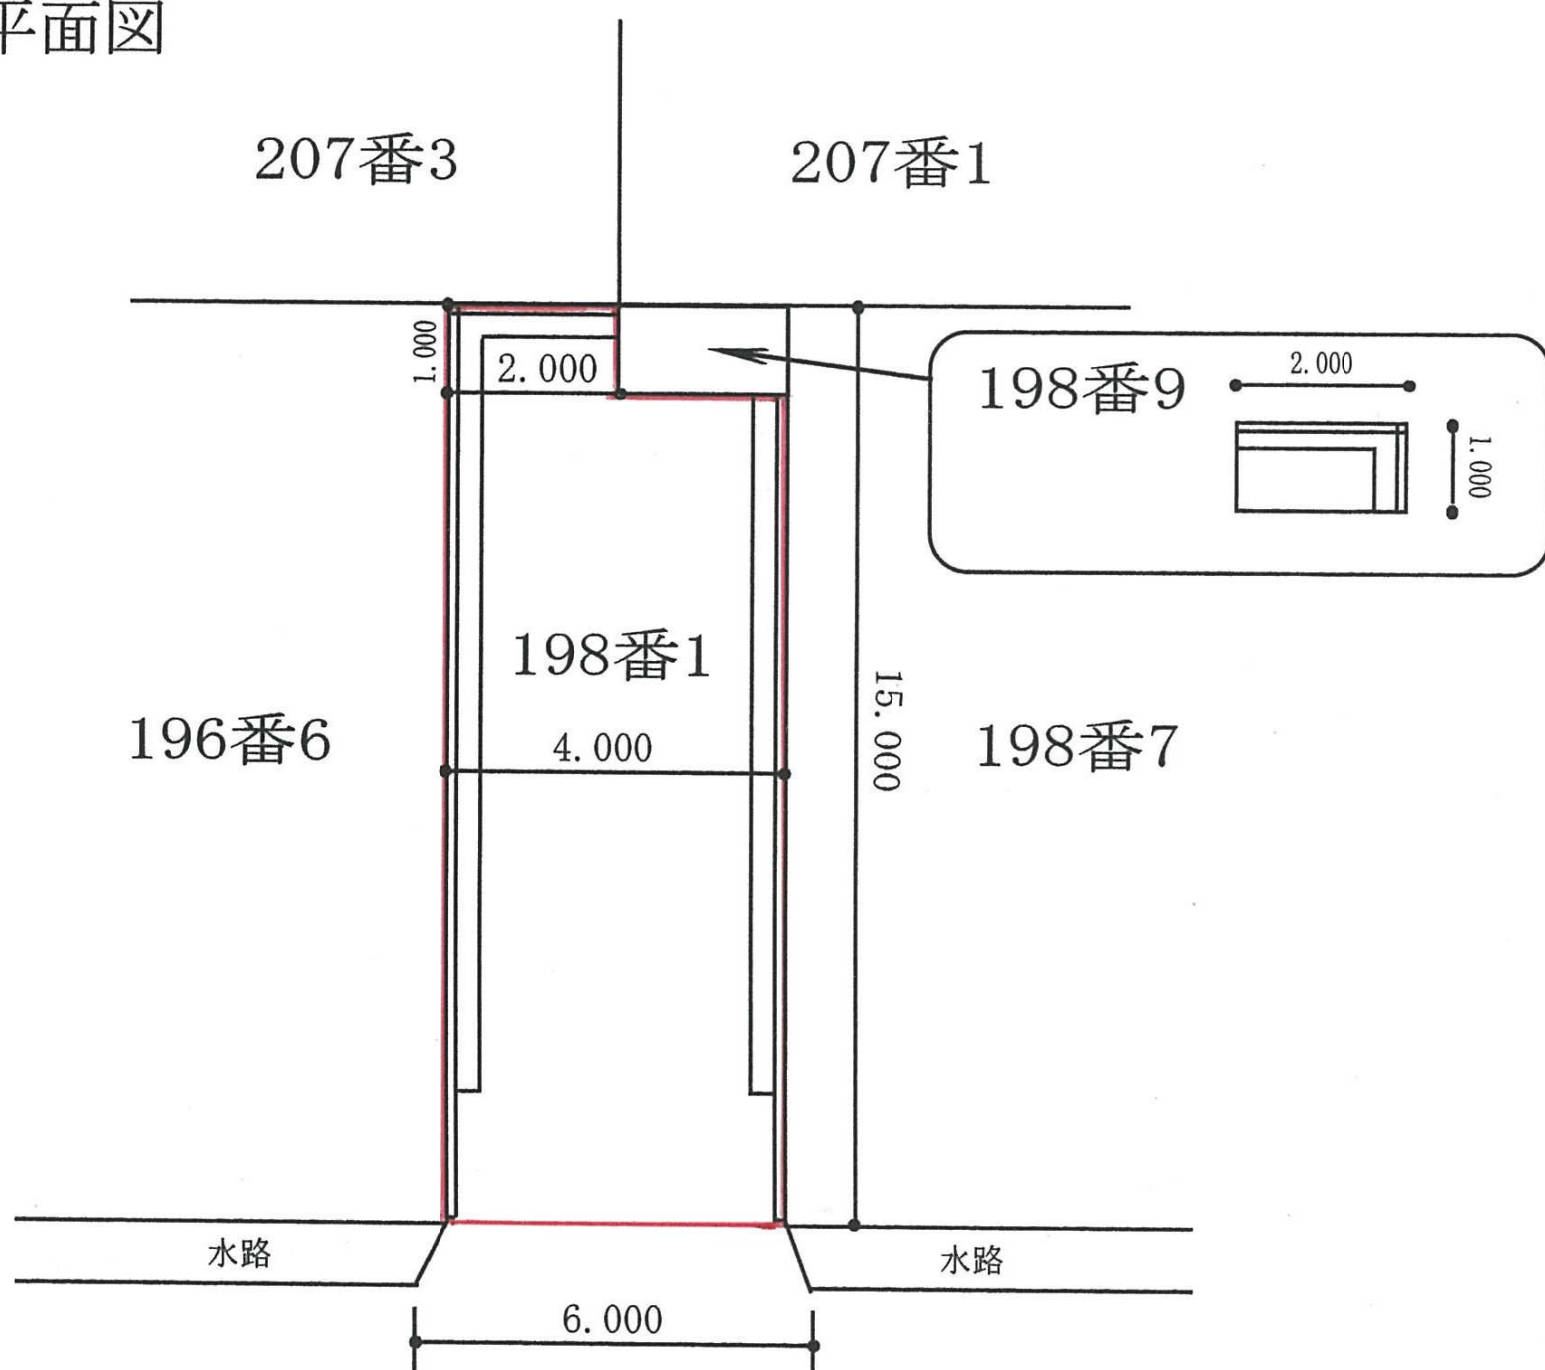


■道路断面図


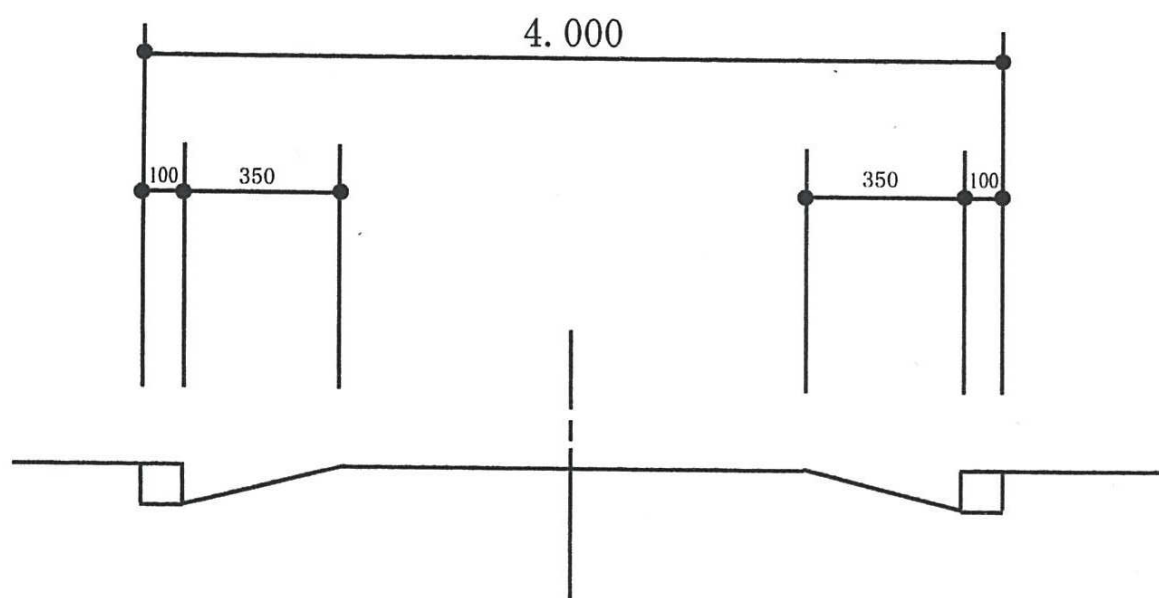


現況平面図 S=1:250

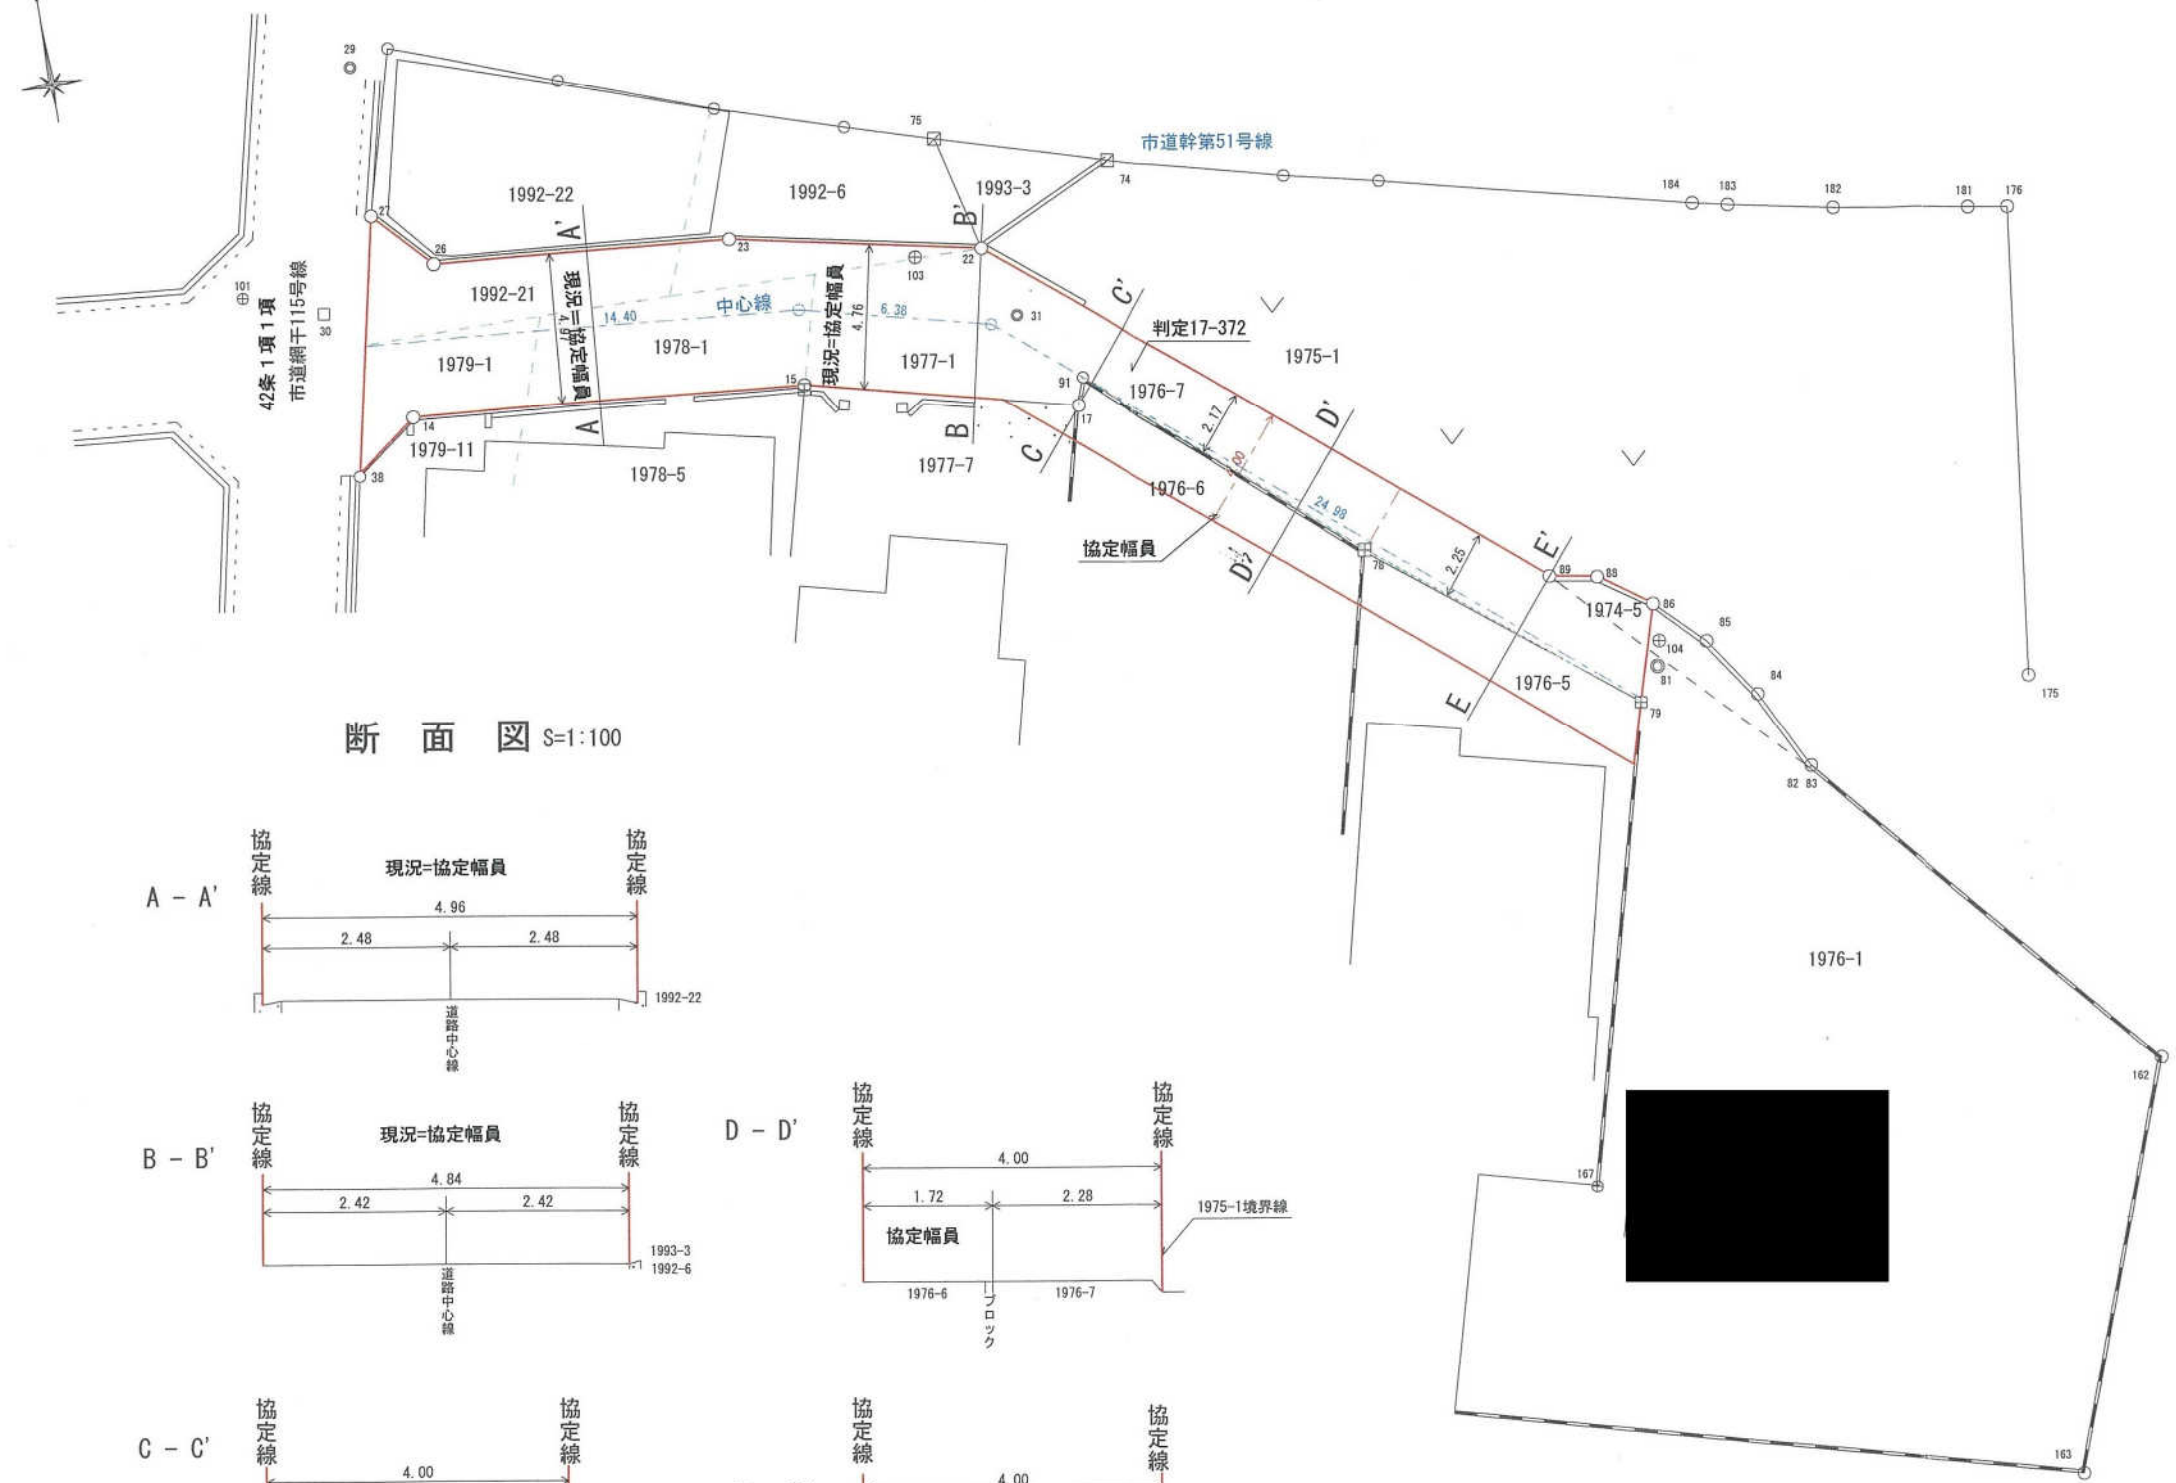


断面図 S=1:100

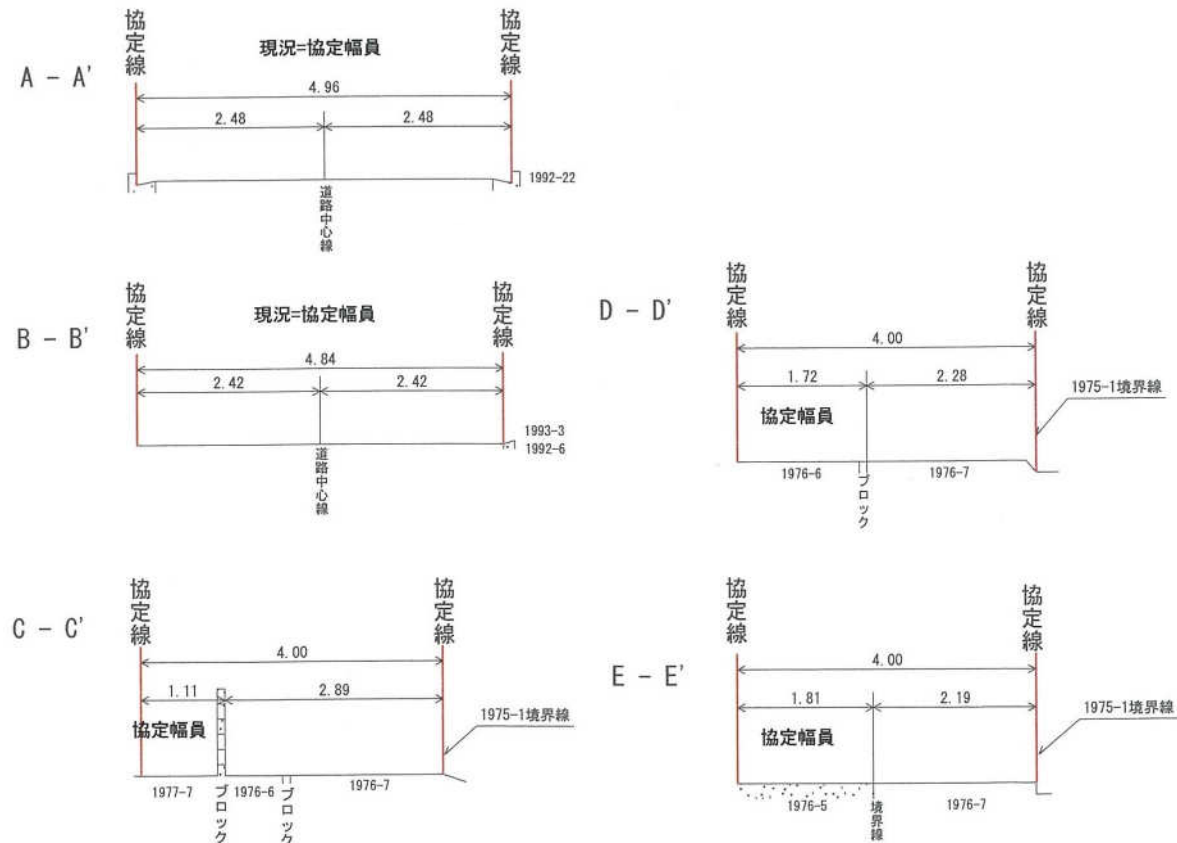


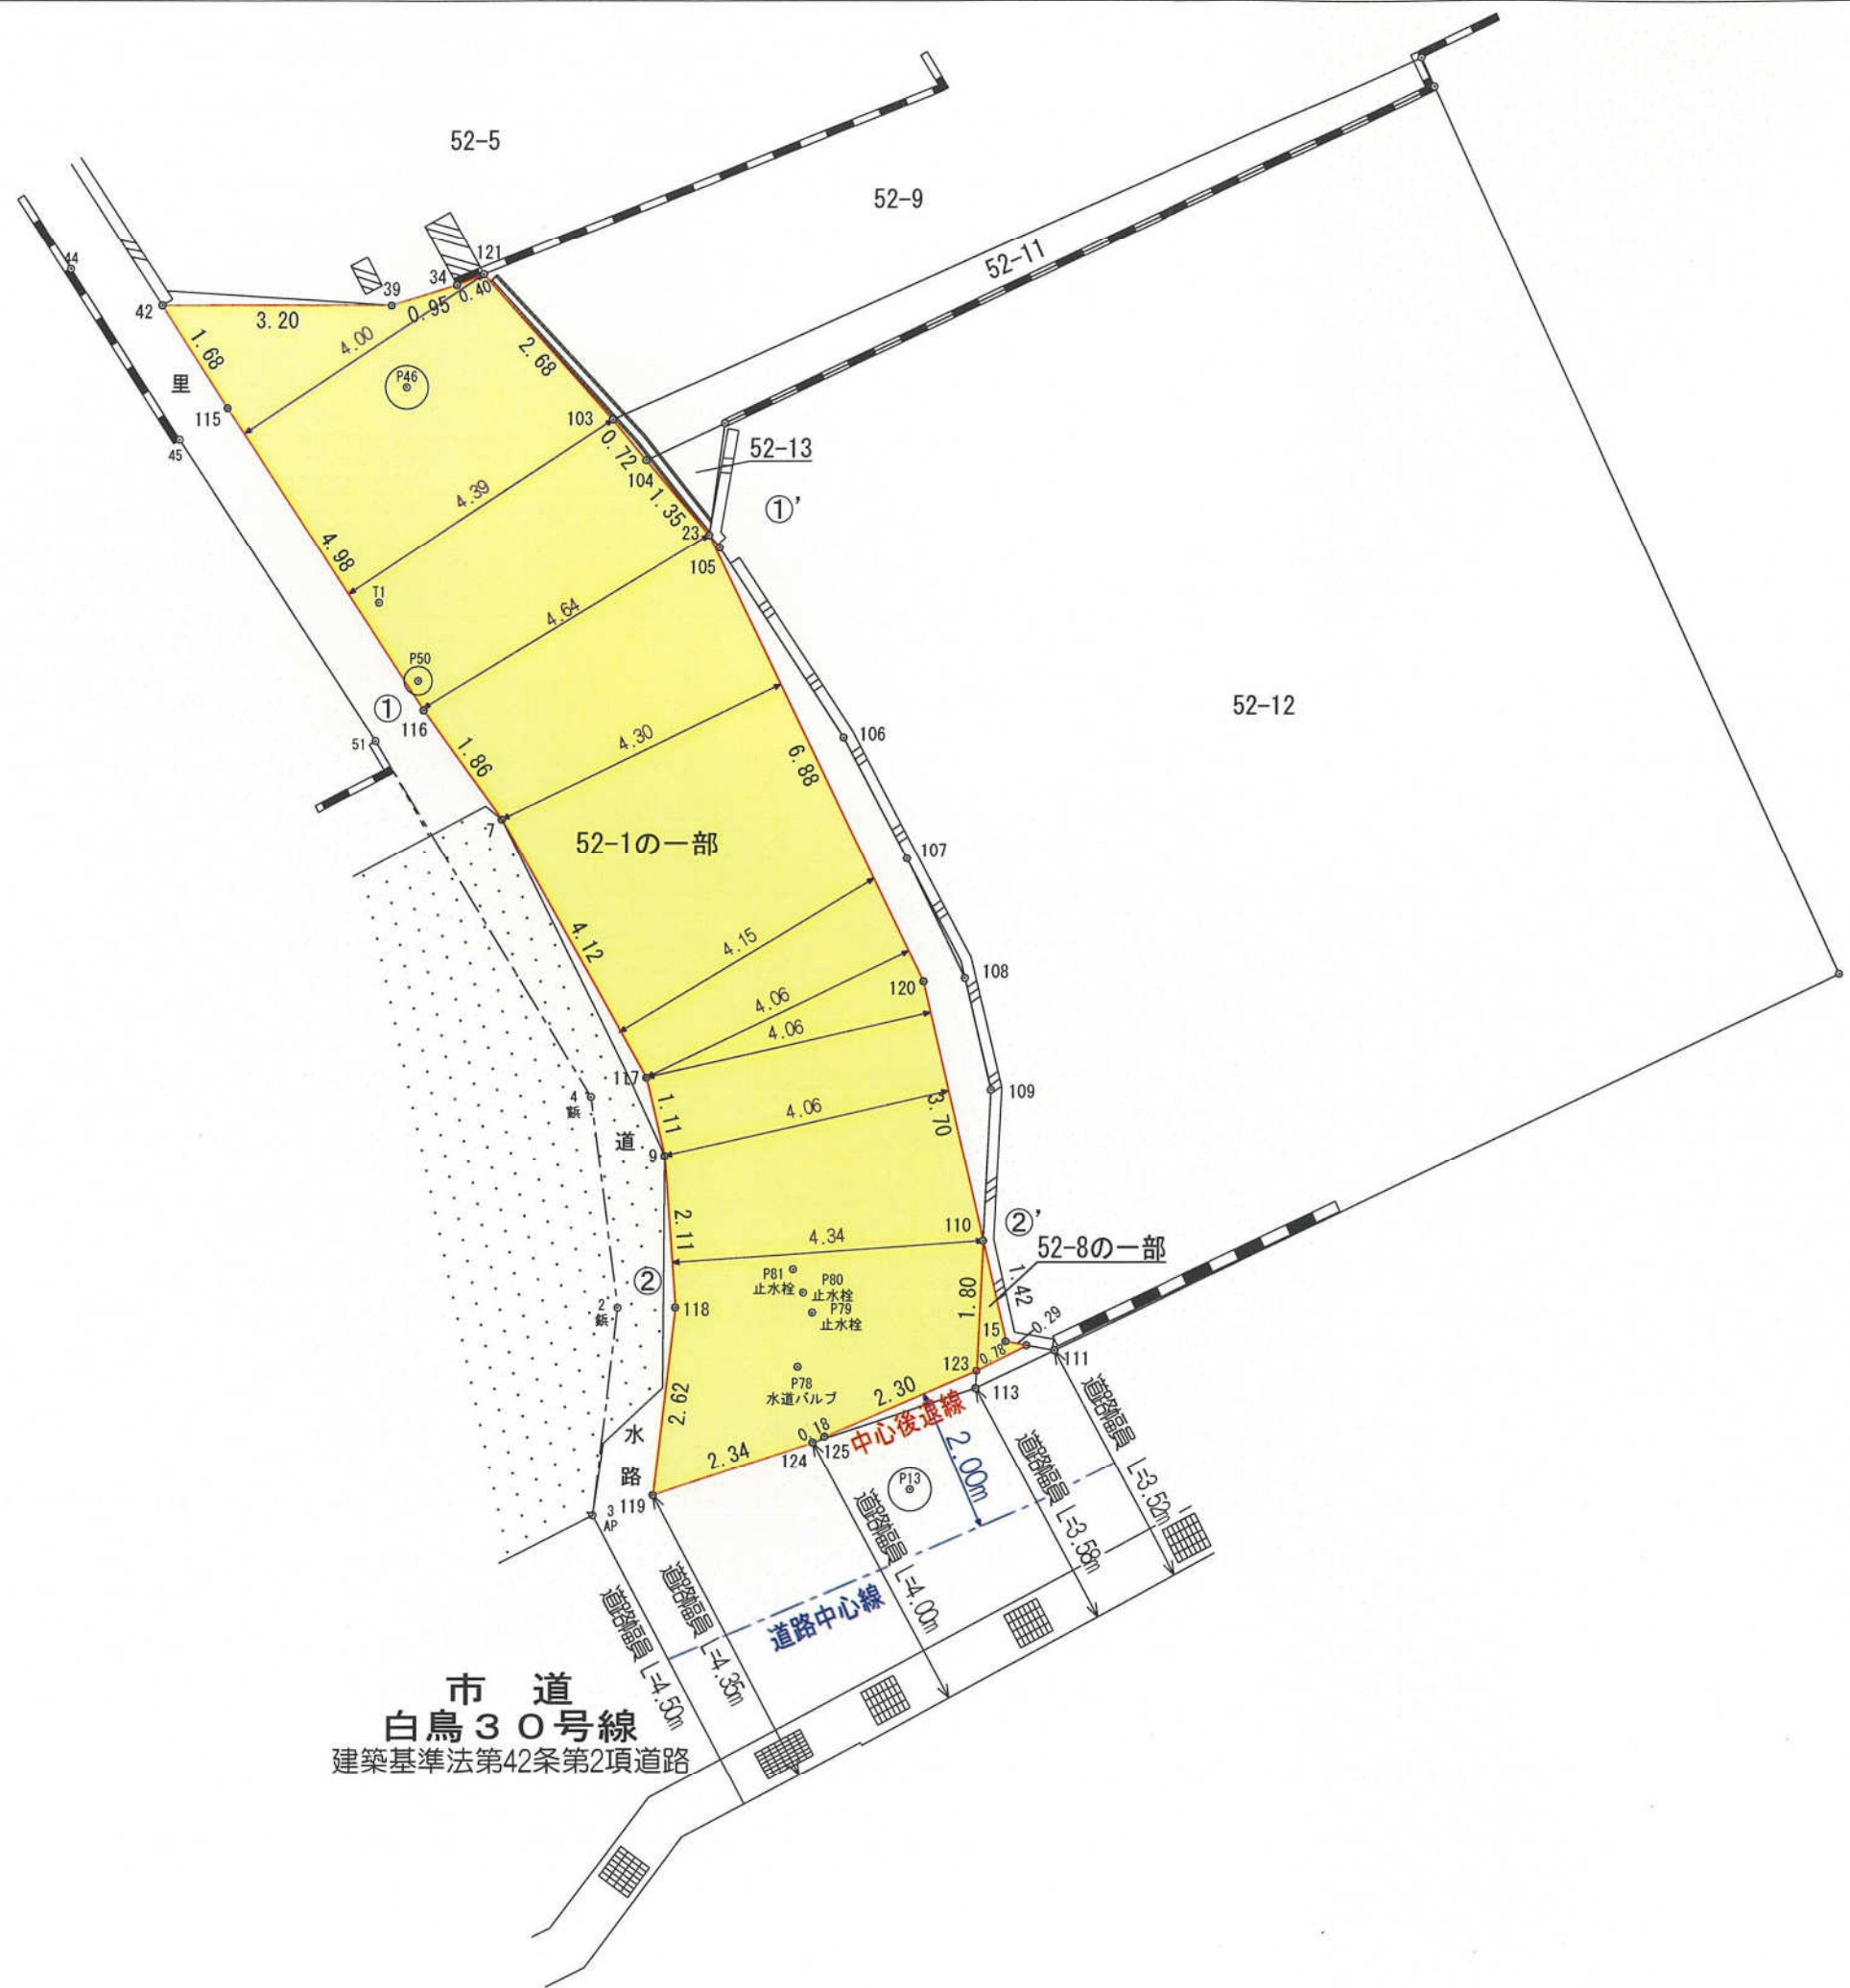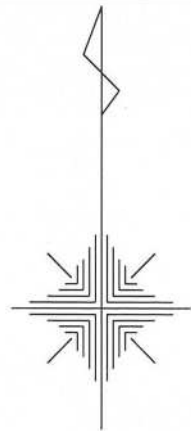

① — ①'

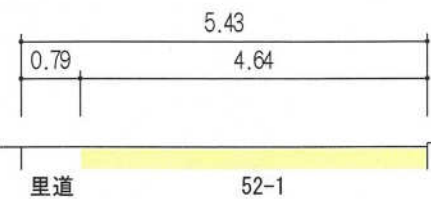


② — ②'

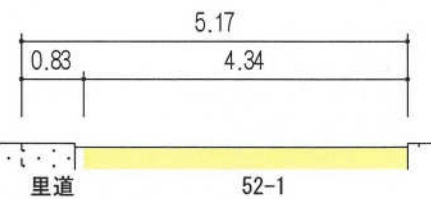

土地積所測量図

地番	163-2. 163-3. 163-4 163-5
土地の所在	姫路市の形町福泊子居守山

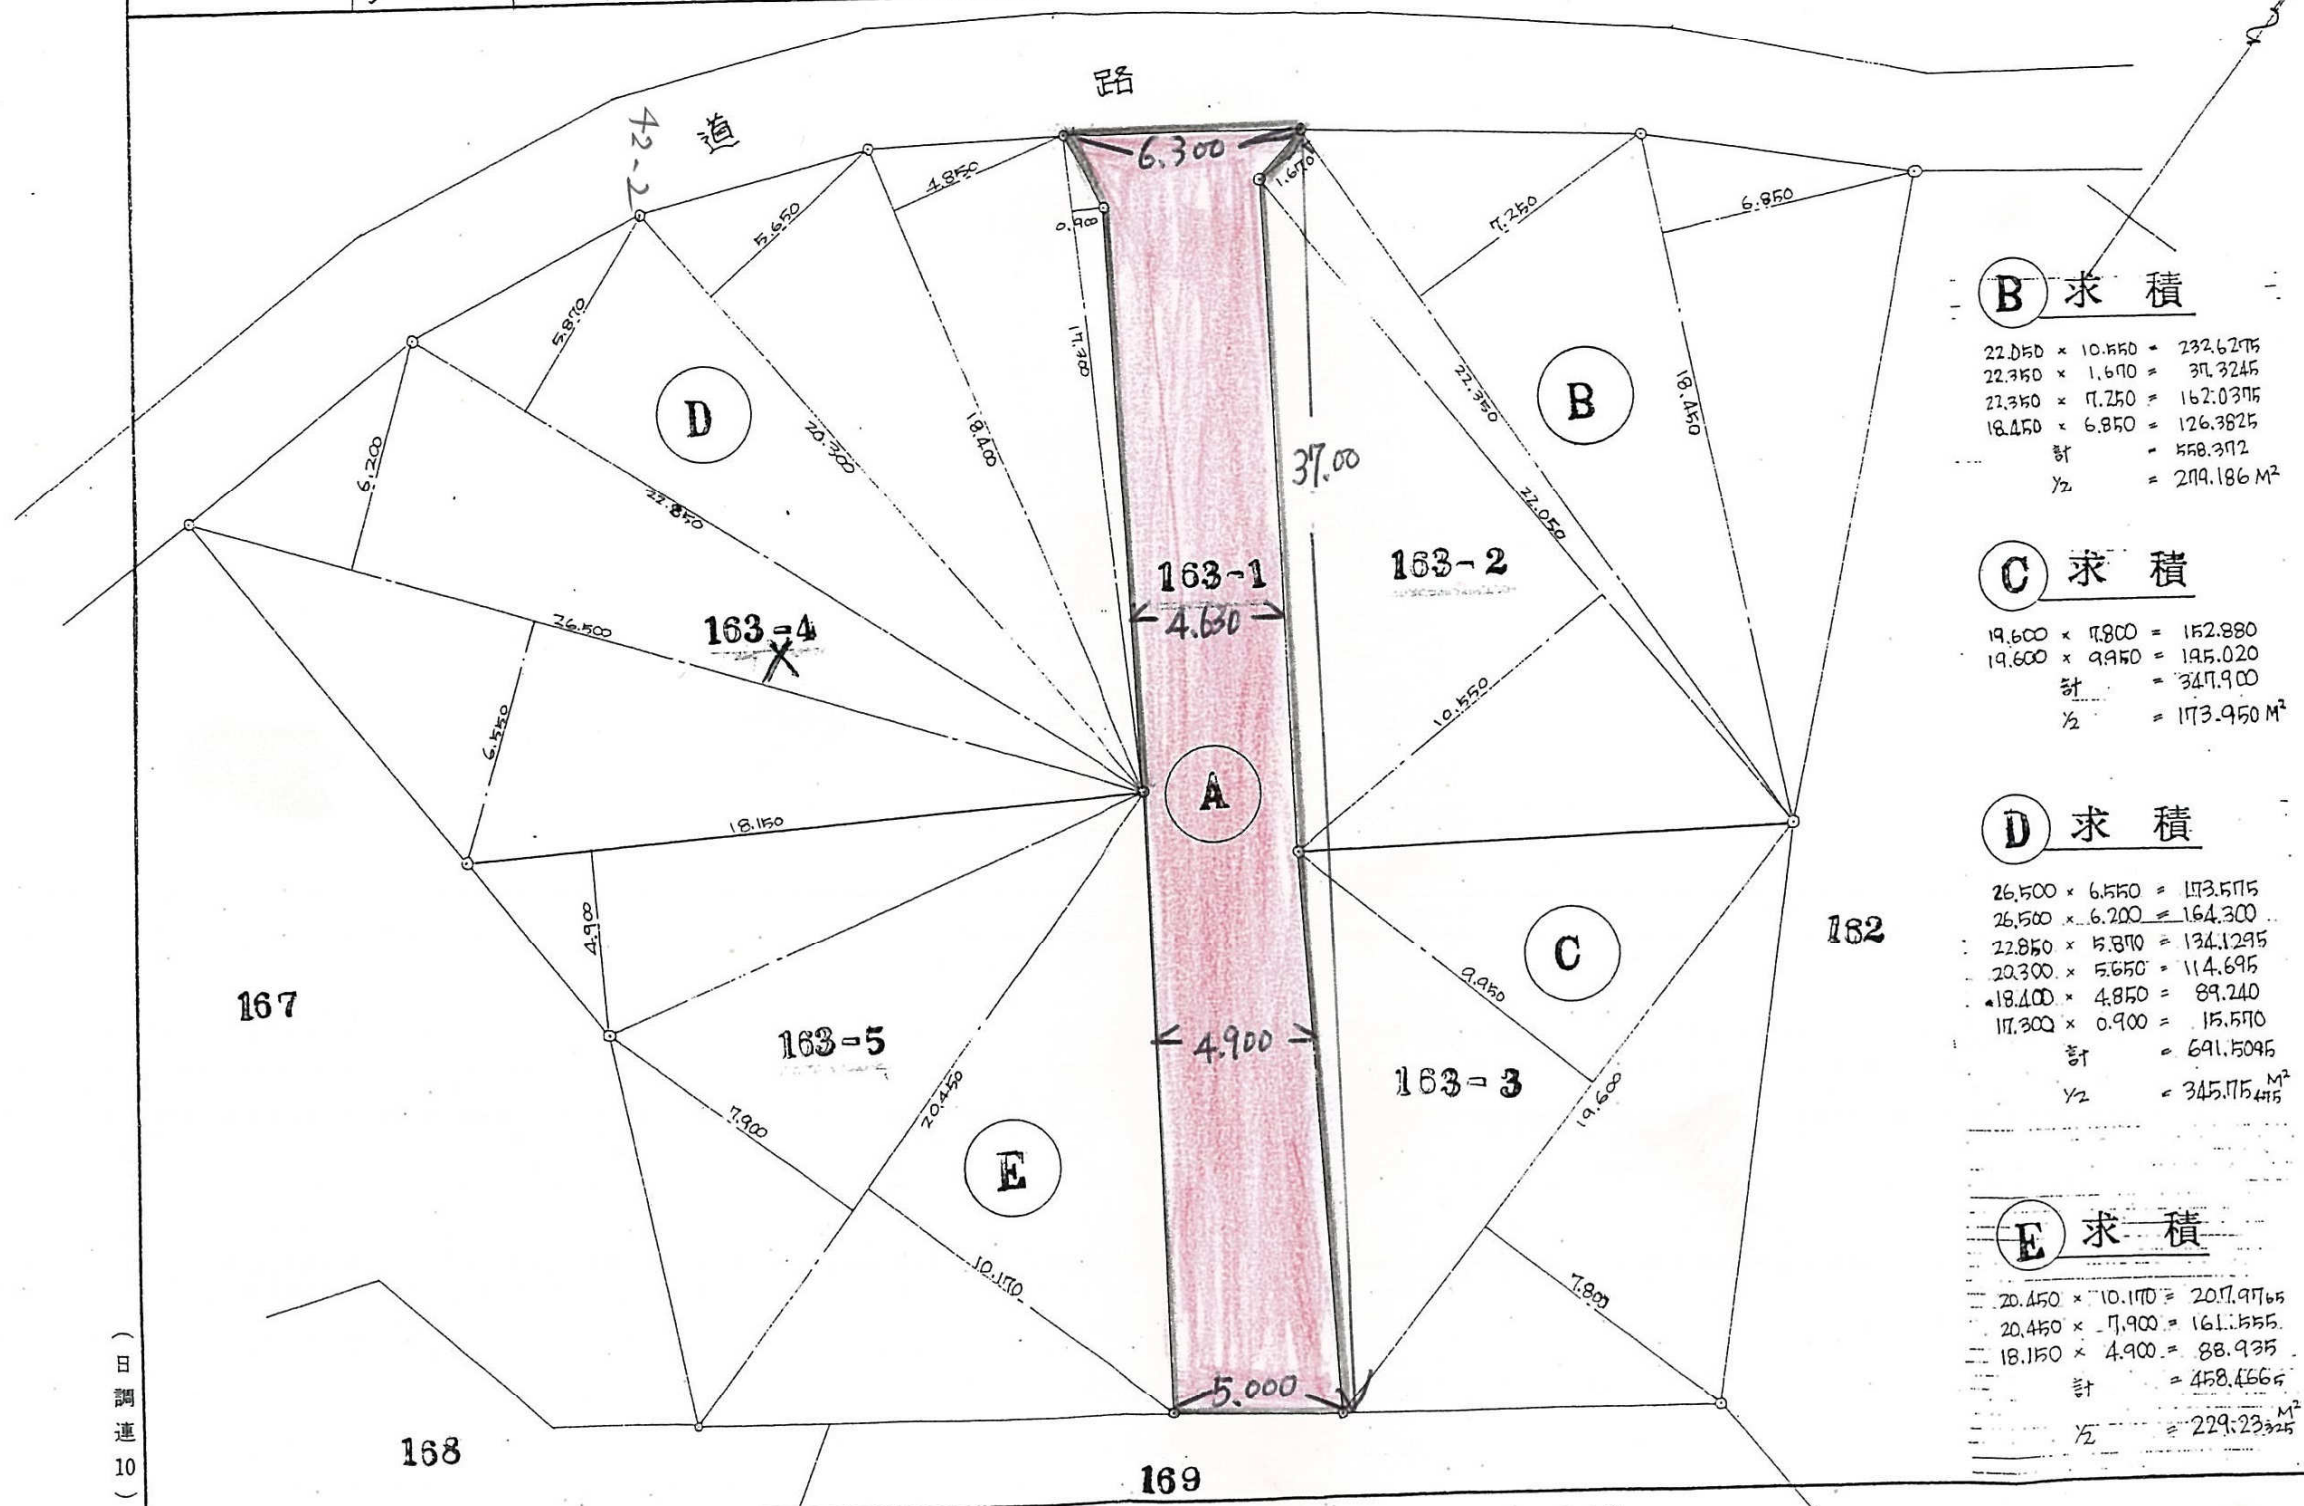

B 求積

$22.050 \times 10.850 = 232.6275$
 $22.350 \times 1.600 = 35.7600$
 $22.350 \times 17.250 = 385.6875$
 $18.450 \times 6.850 = 126.3825$
 計 = 558.372
 $\frac{1}{2} = 279.186 \text{ M}^2$

C 求積

$19.600 \times 17.800 = 348.880$
 $19.600 \times 9.950 = 195.020$
 計 = 543.900
 $\frac{1}{2} = 271.950 \text{ M}^2$

D 求積

$26.500 \times 6.550 = 173.575$
 $26.500 \times 6.200 = 164.300$
 $22.850 \times 5.870 = 134.1295$
 $20.300 \times 5.650 = 114.695$
 $18.400 \times 4.850 = 89.240$
 $17.300 \times 0.900 = 15.570$
 計 = 691.5095
 $\frac{1}{2} = 345.75475 \text{ M}^2$

E 求積

$20.450 \times 10.170 = 207.9765$
 $20.450 \times 7.900 = 161.555$
 $18.150 \times 4.900 = 88.935$
 計 = 458.4665
 $\frac{1}{2} = 229.23325 \text{ M}^2$

昭和四十六年四月十五日
 作製年月日

作製者



(日調連 10)

縮尺	1/200	1/
----	-------	----

(日本土地家屋調査士会連合会用紙)

通路協定図


平面図 S=1/200

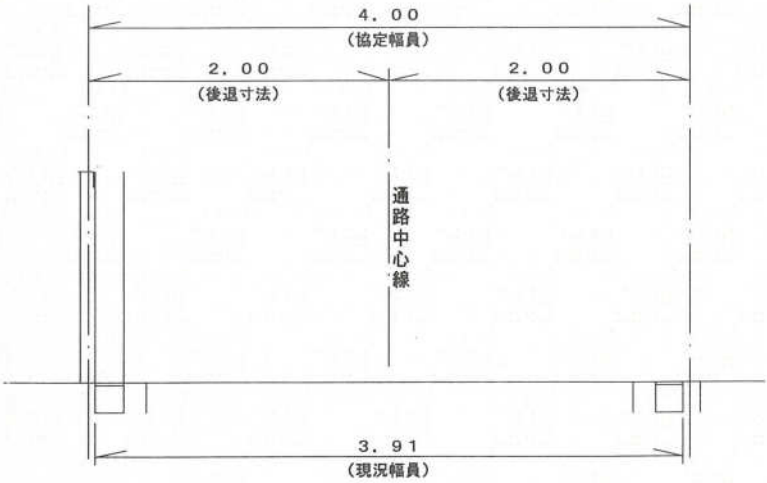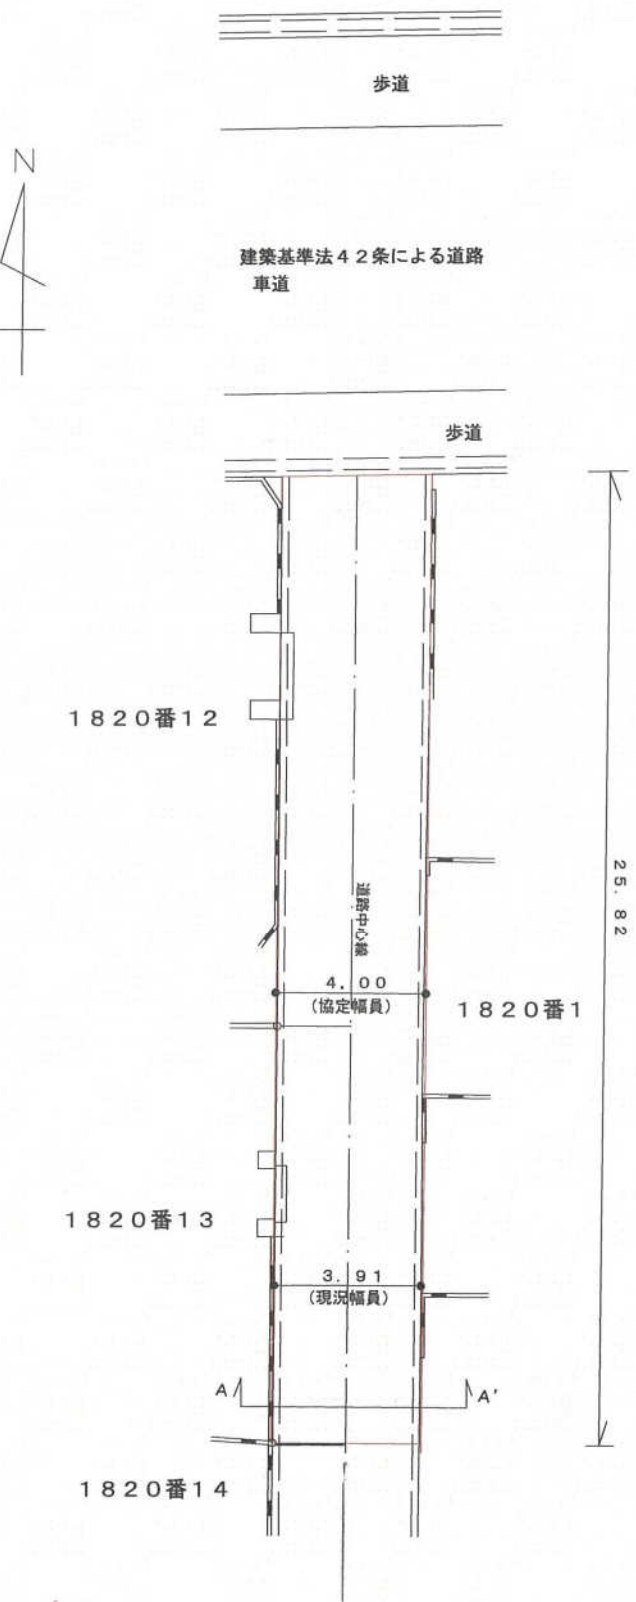

A-A' 断面 S=1/50


通路協定図





姫路市車崎二丁目1820-14, 1820-3, 1820-16、1820-1の各一部

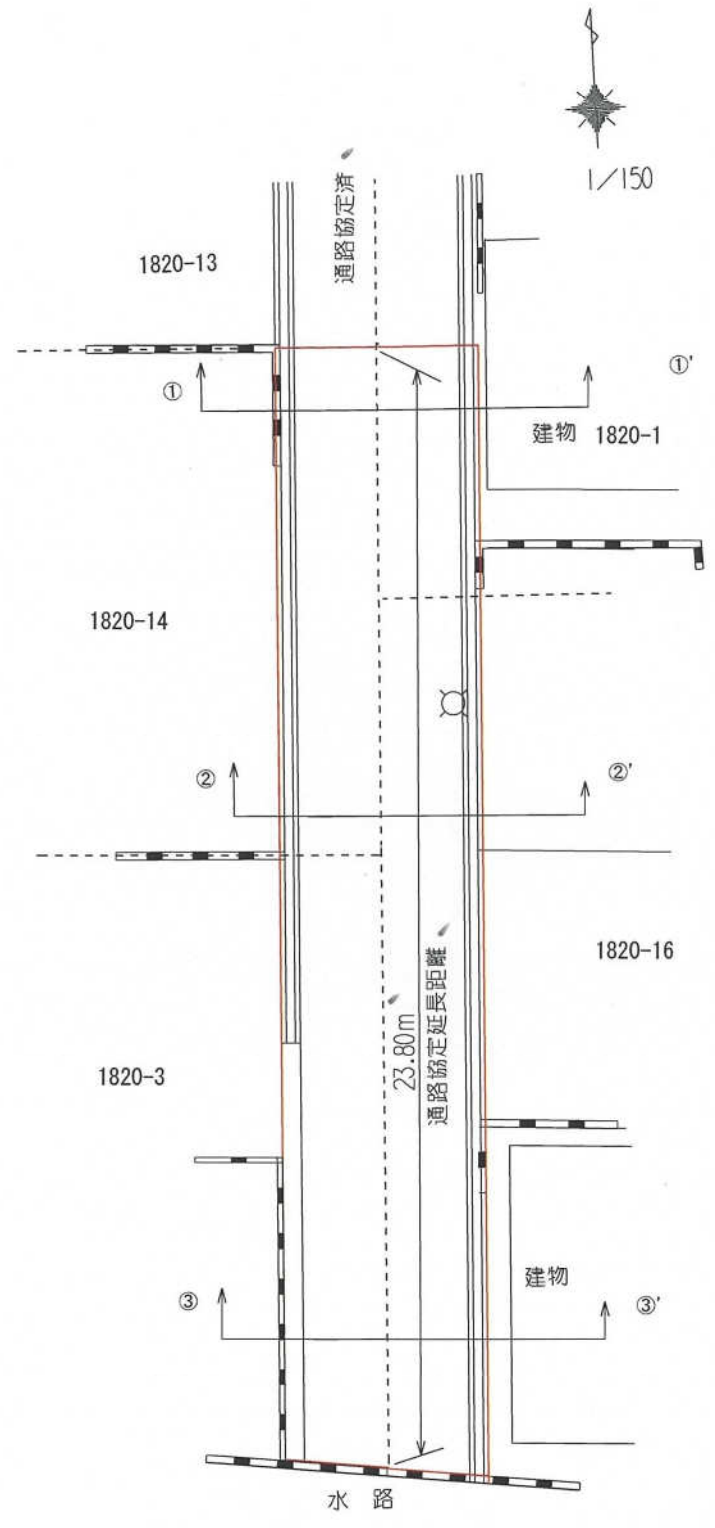

断面図

1/50

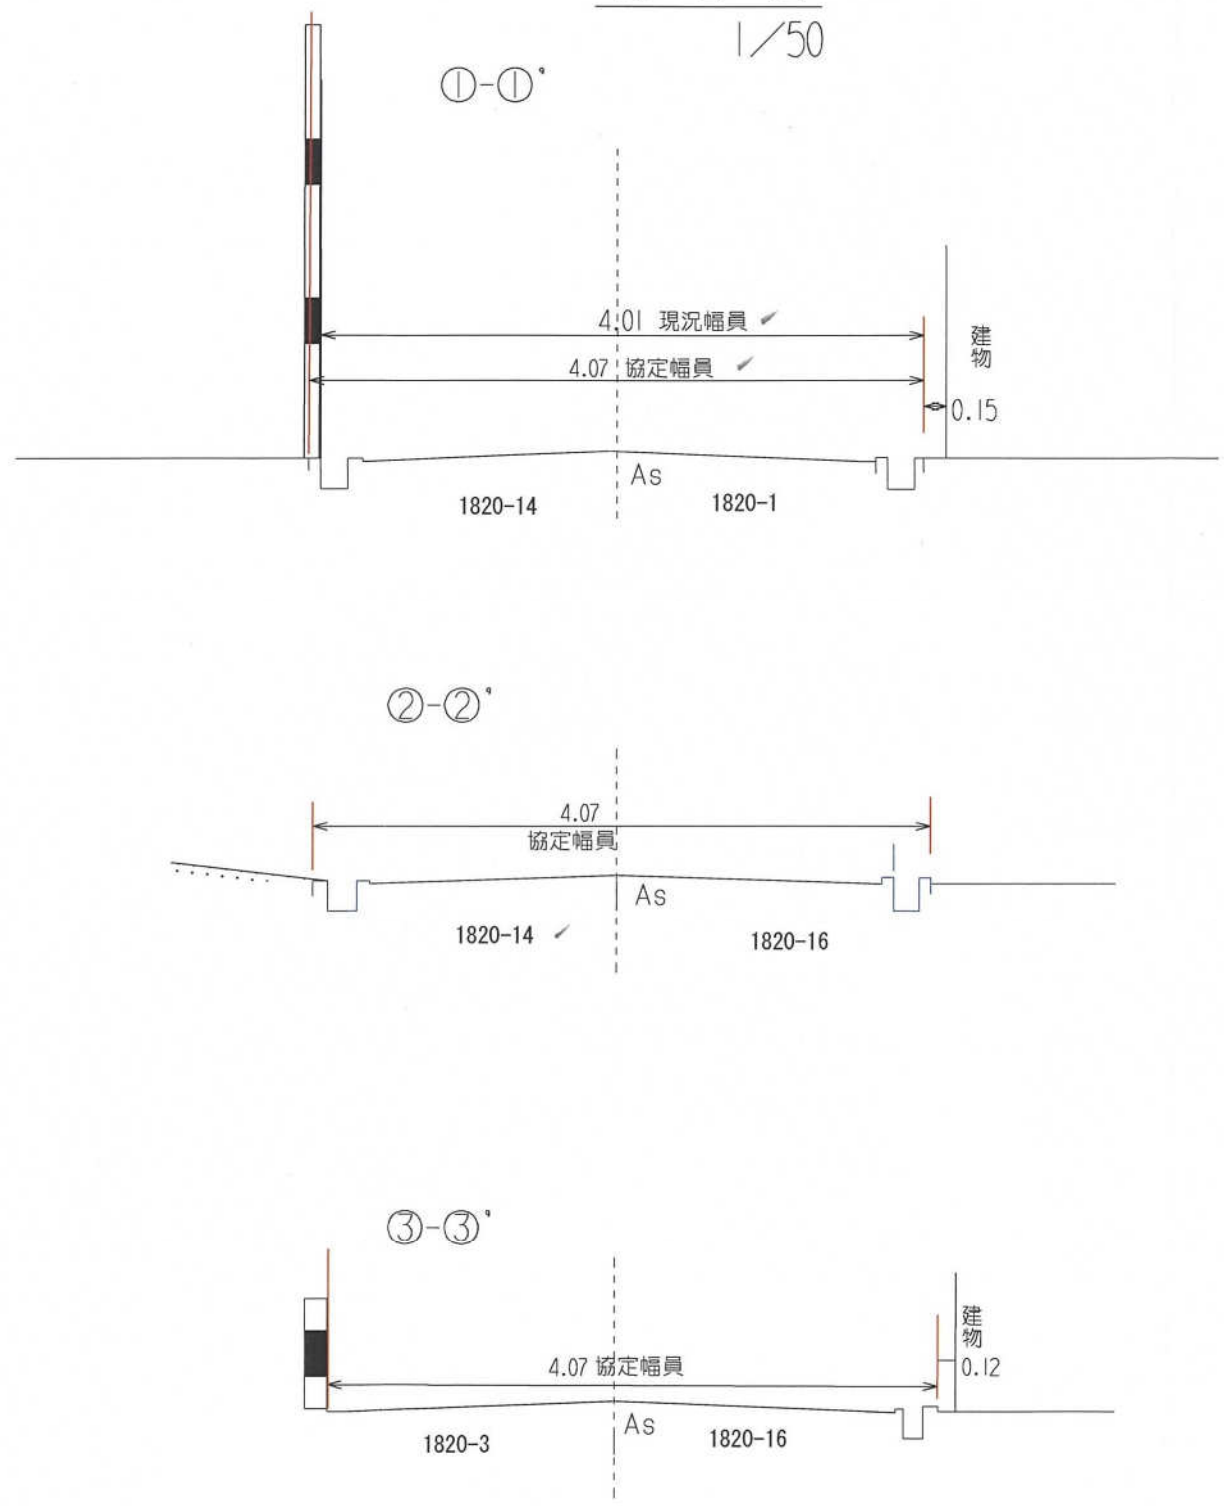

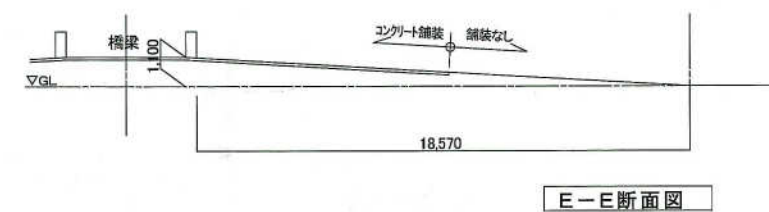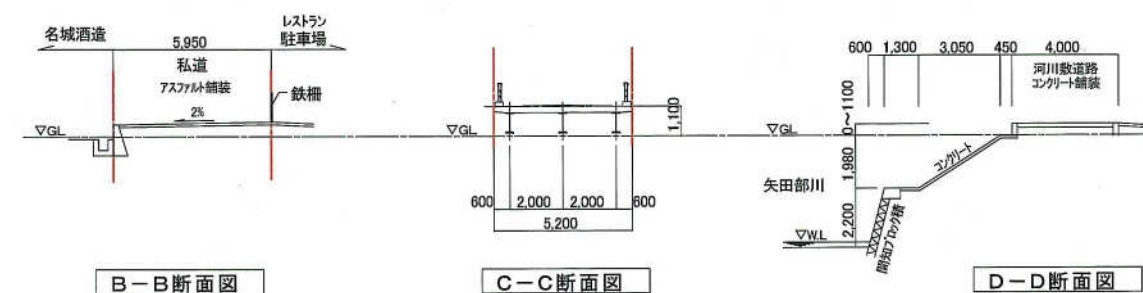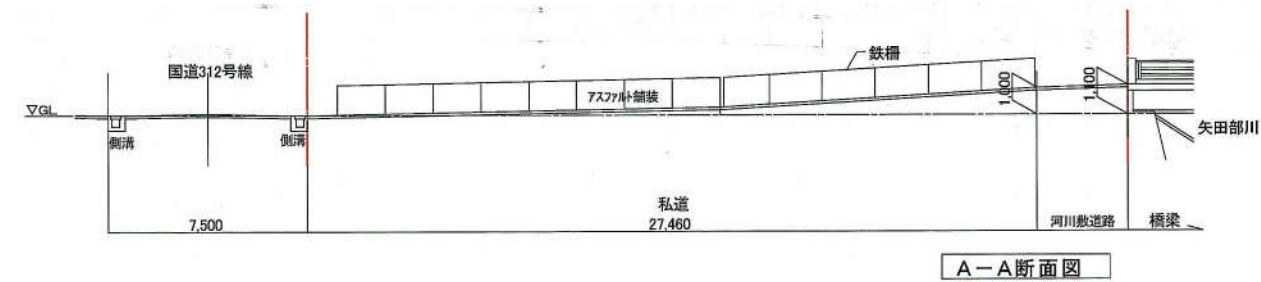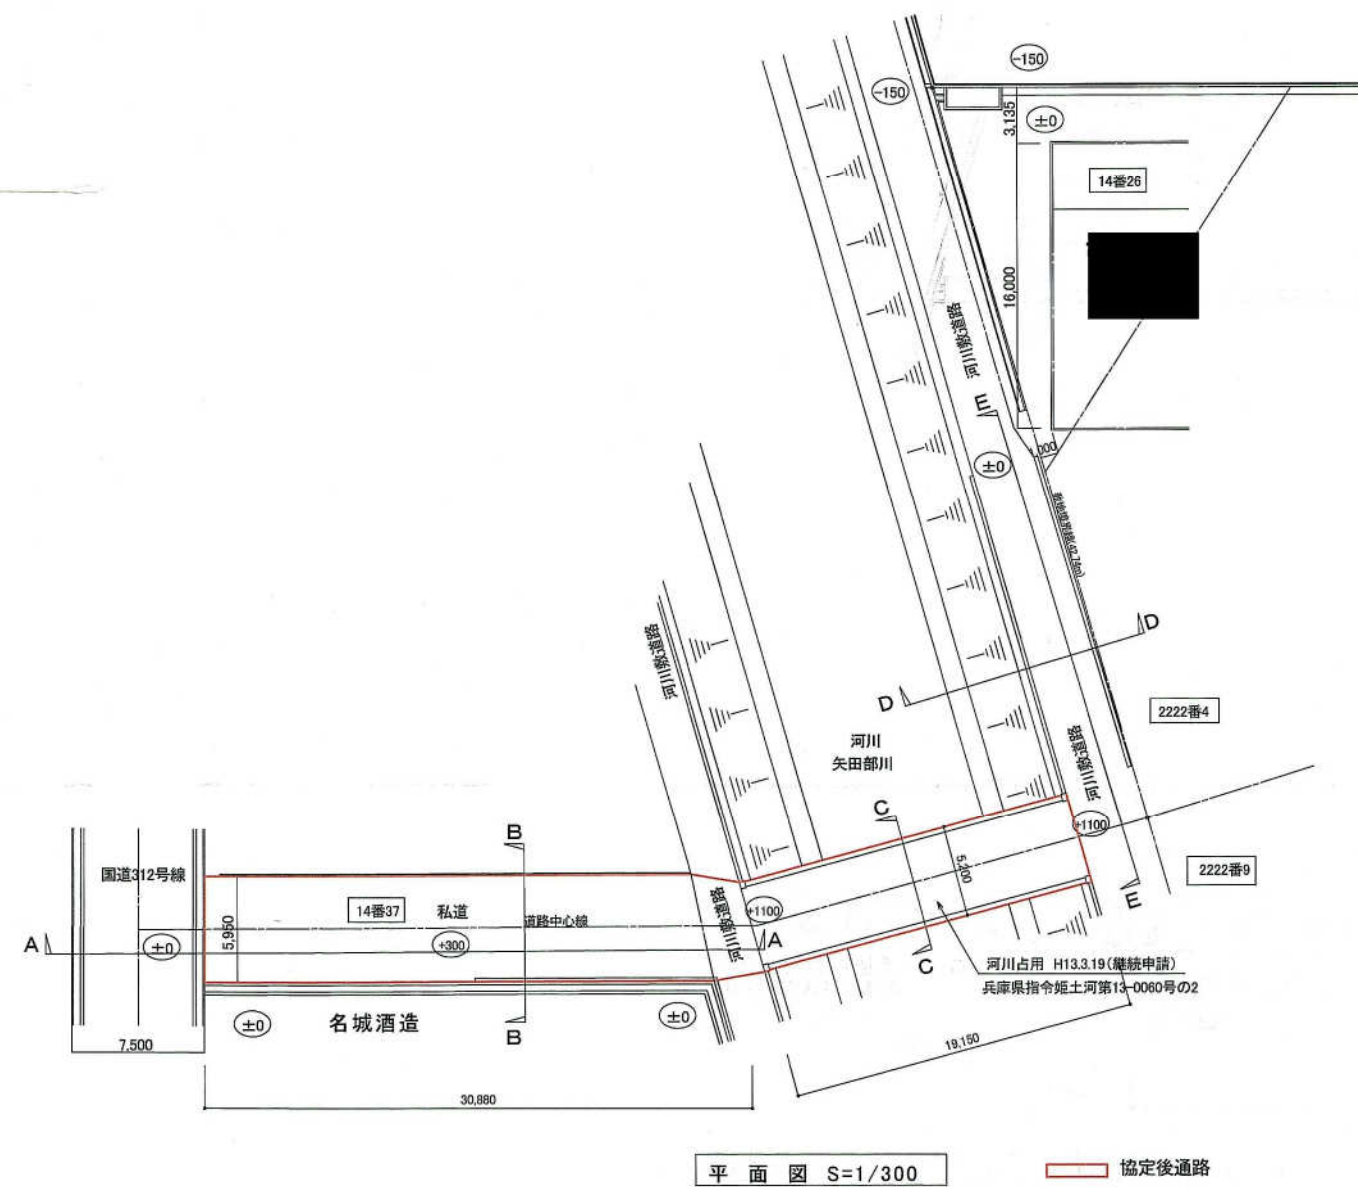

断面図 S=1/200

