

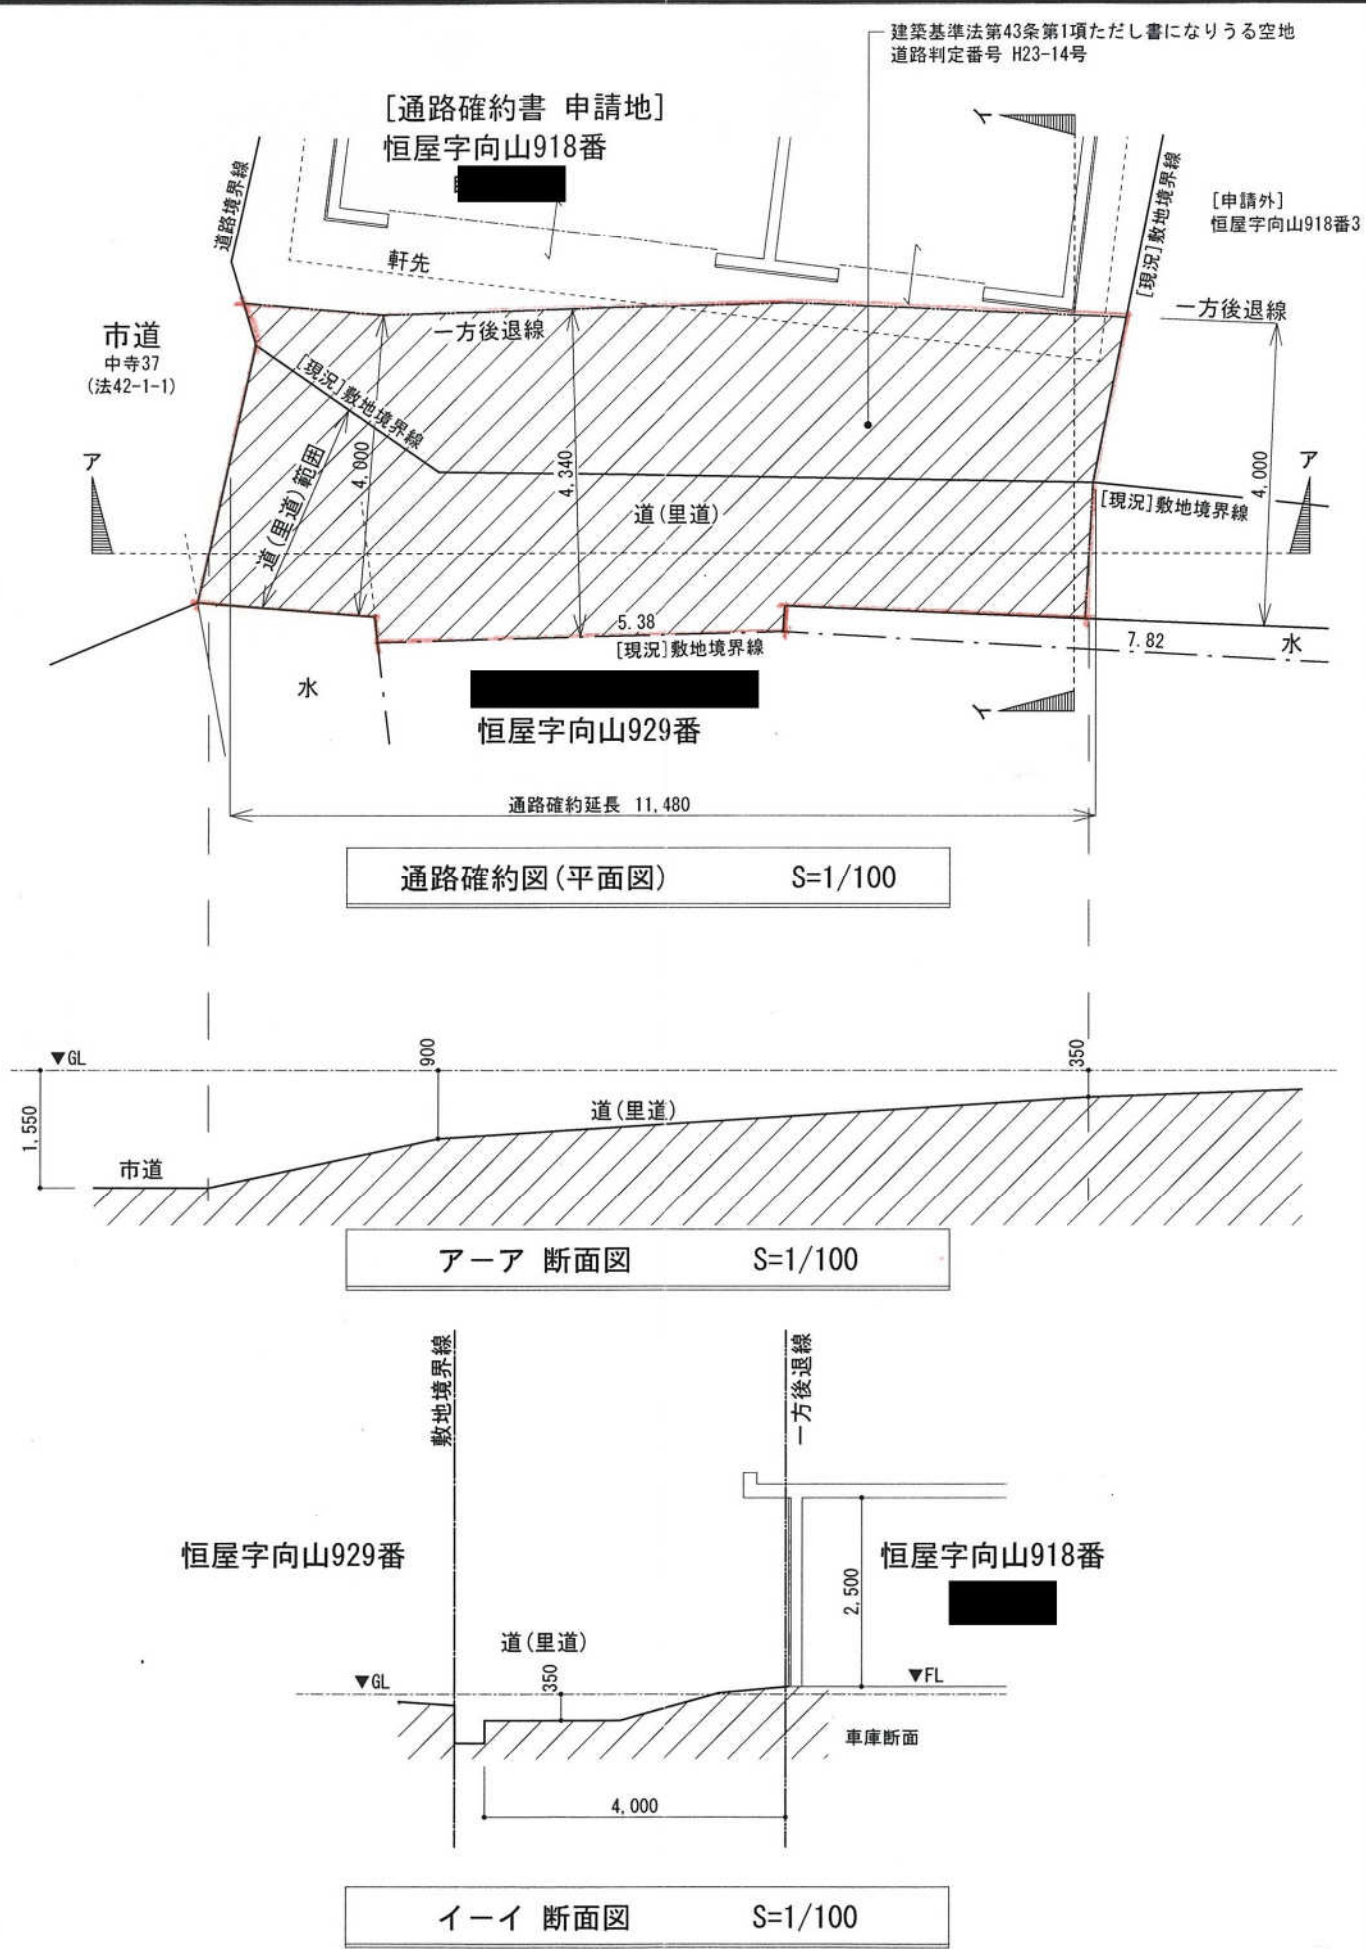


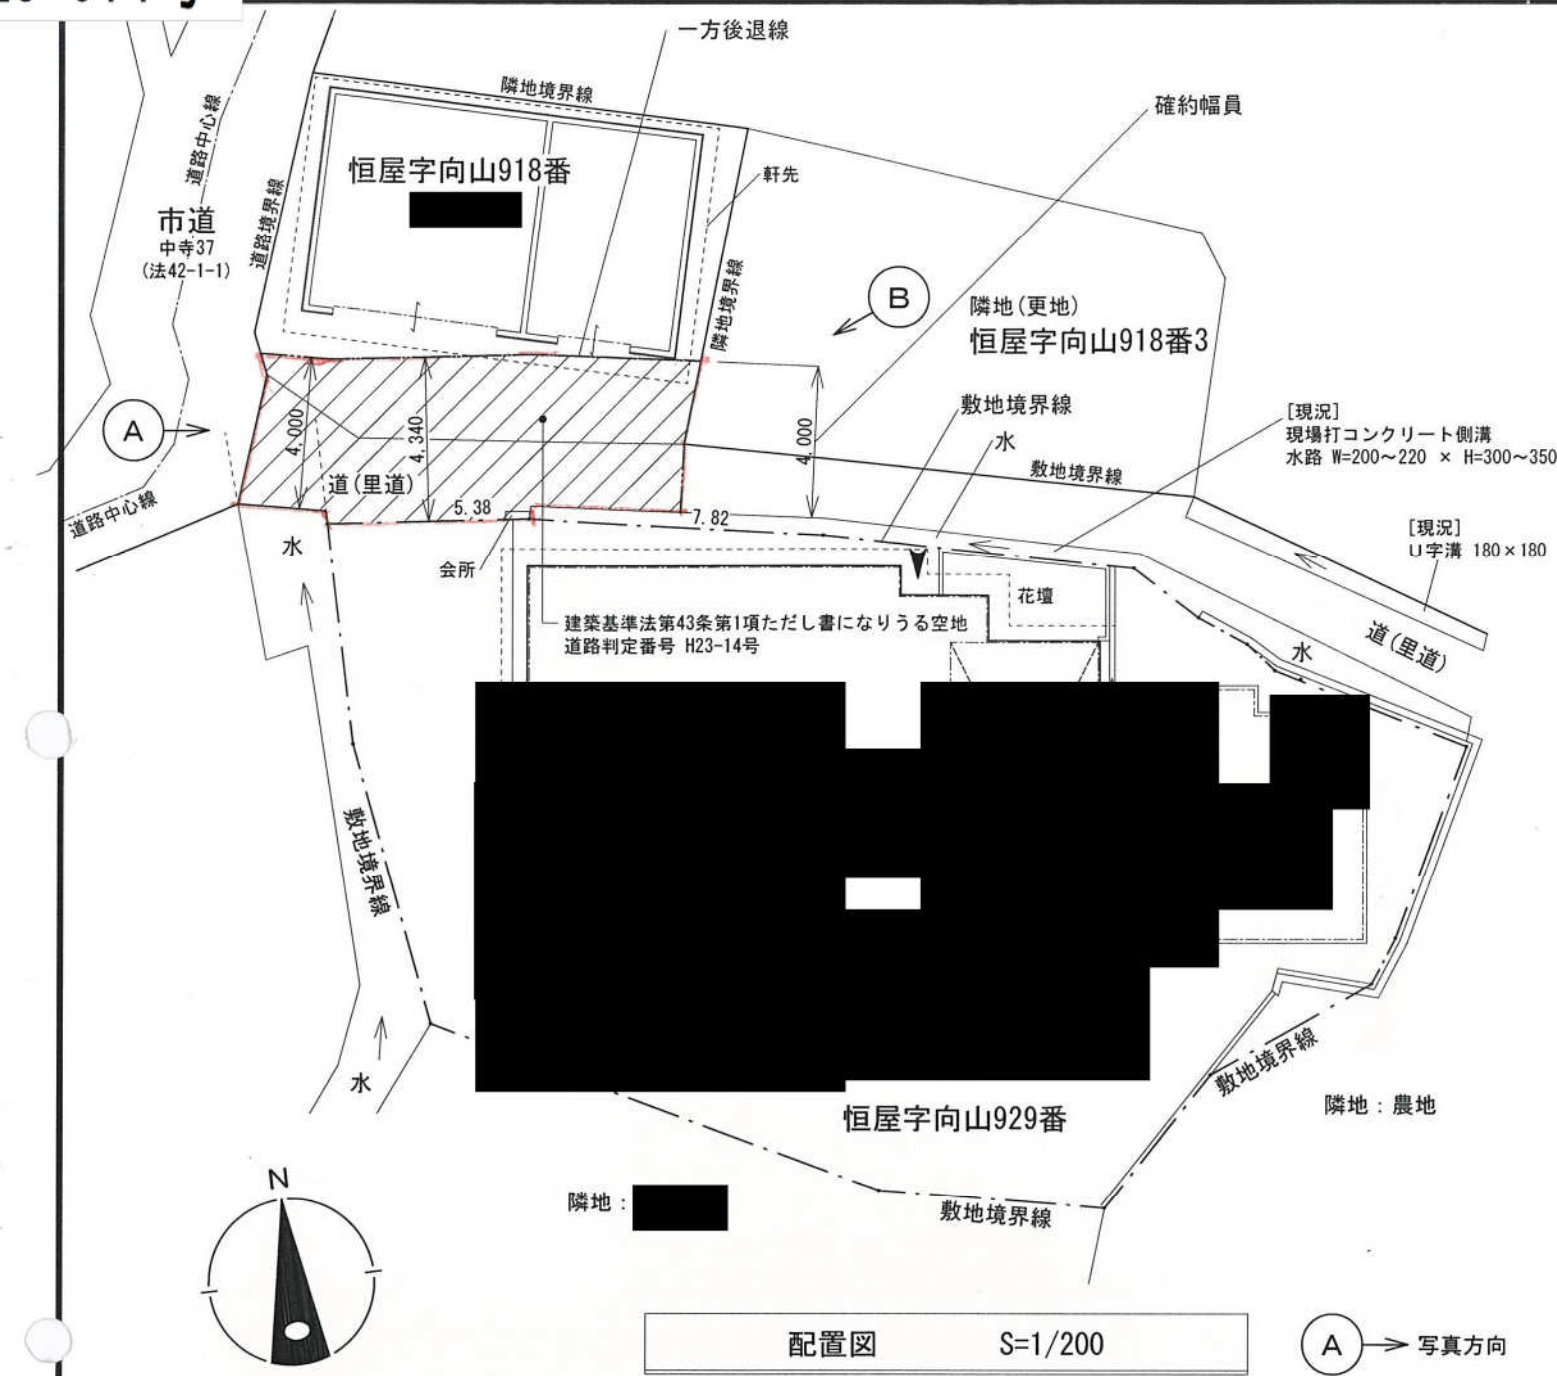


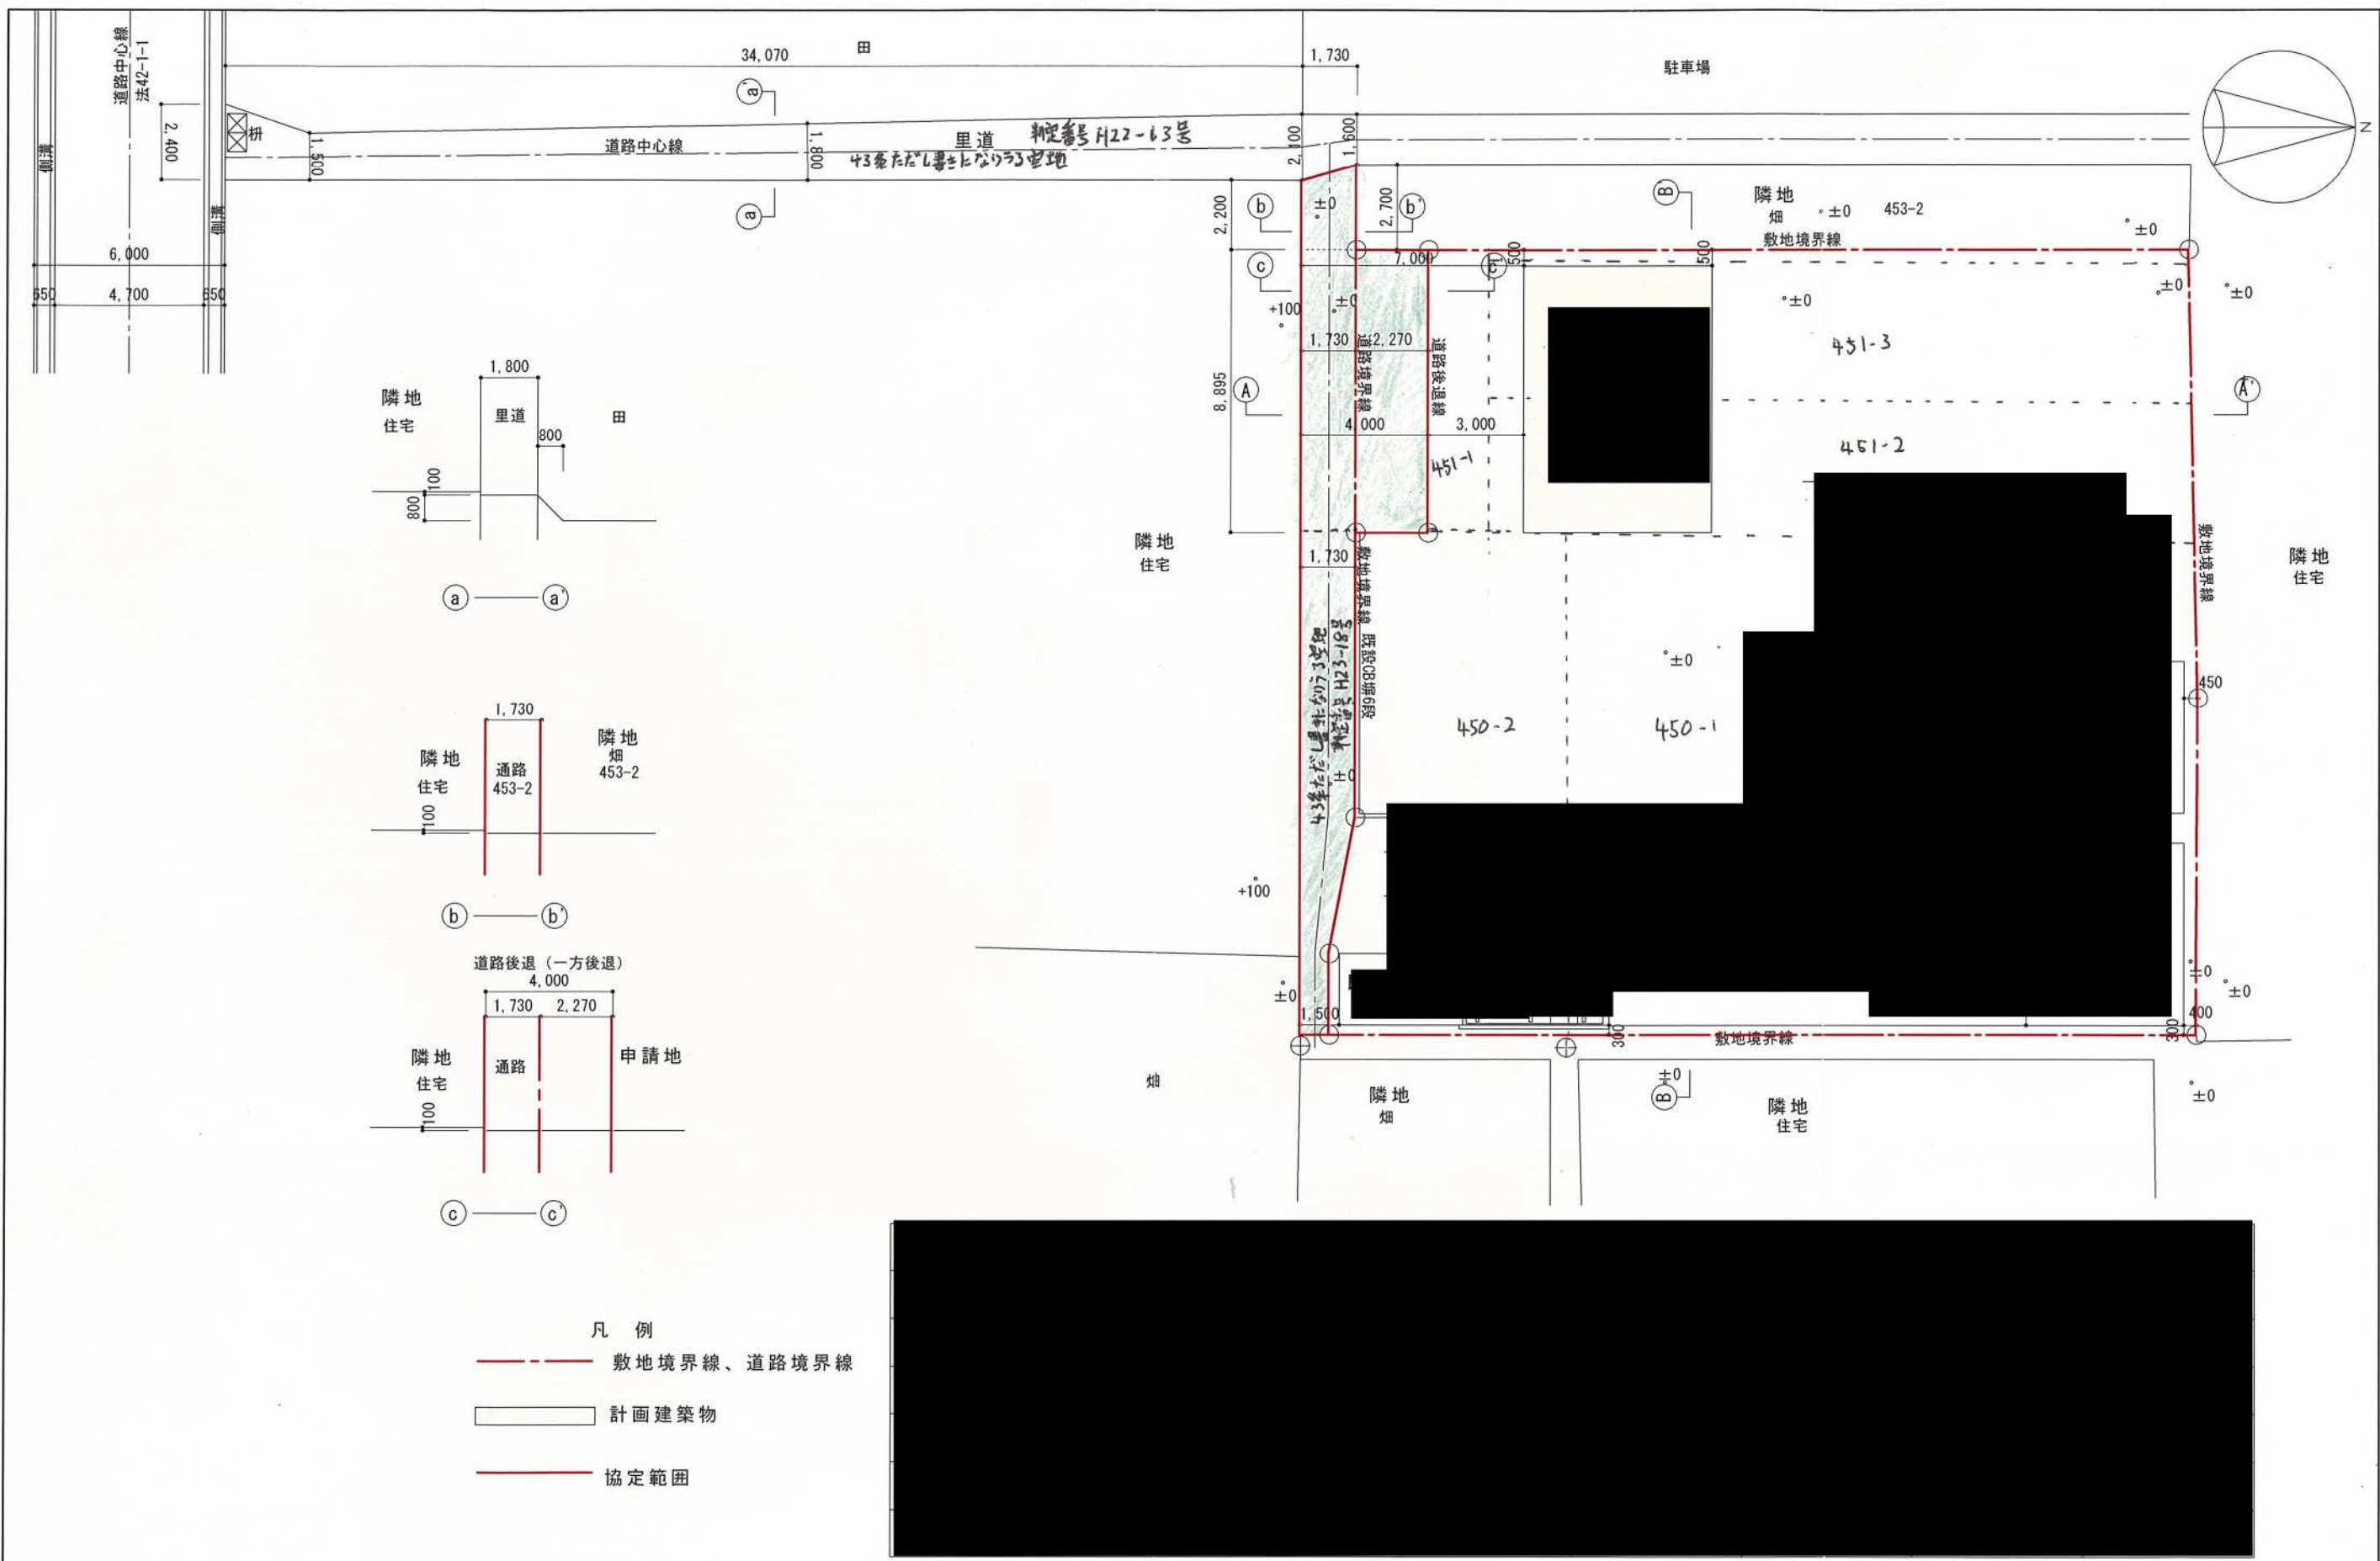

通路協定図


縮尺=1:250

姫路市東山字乙北山田669番地先

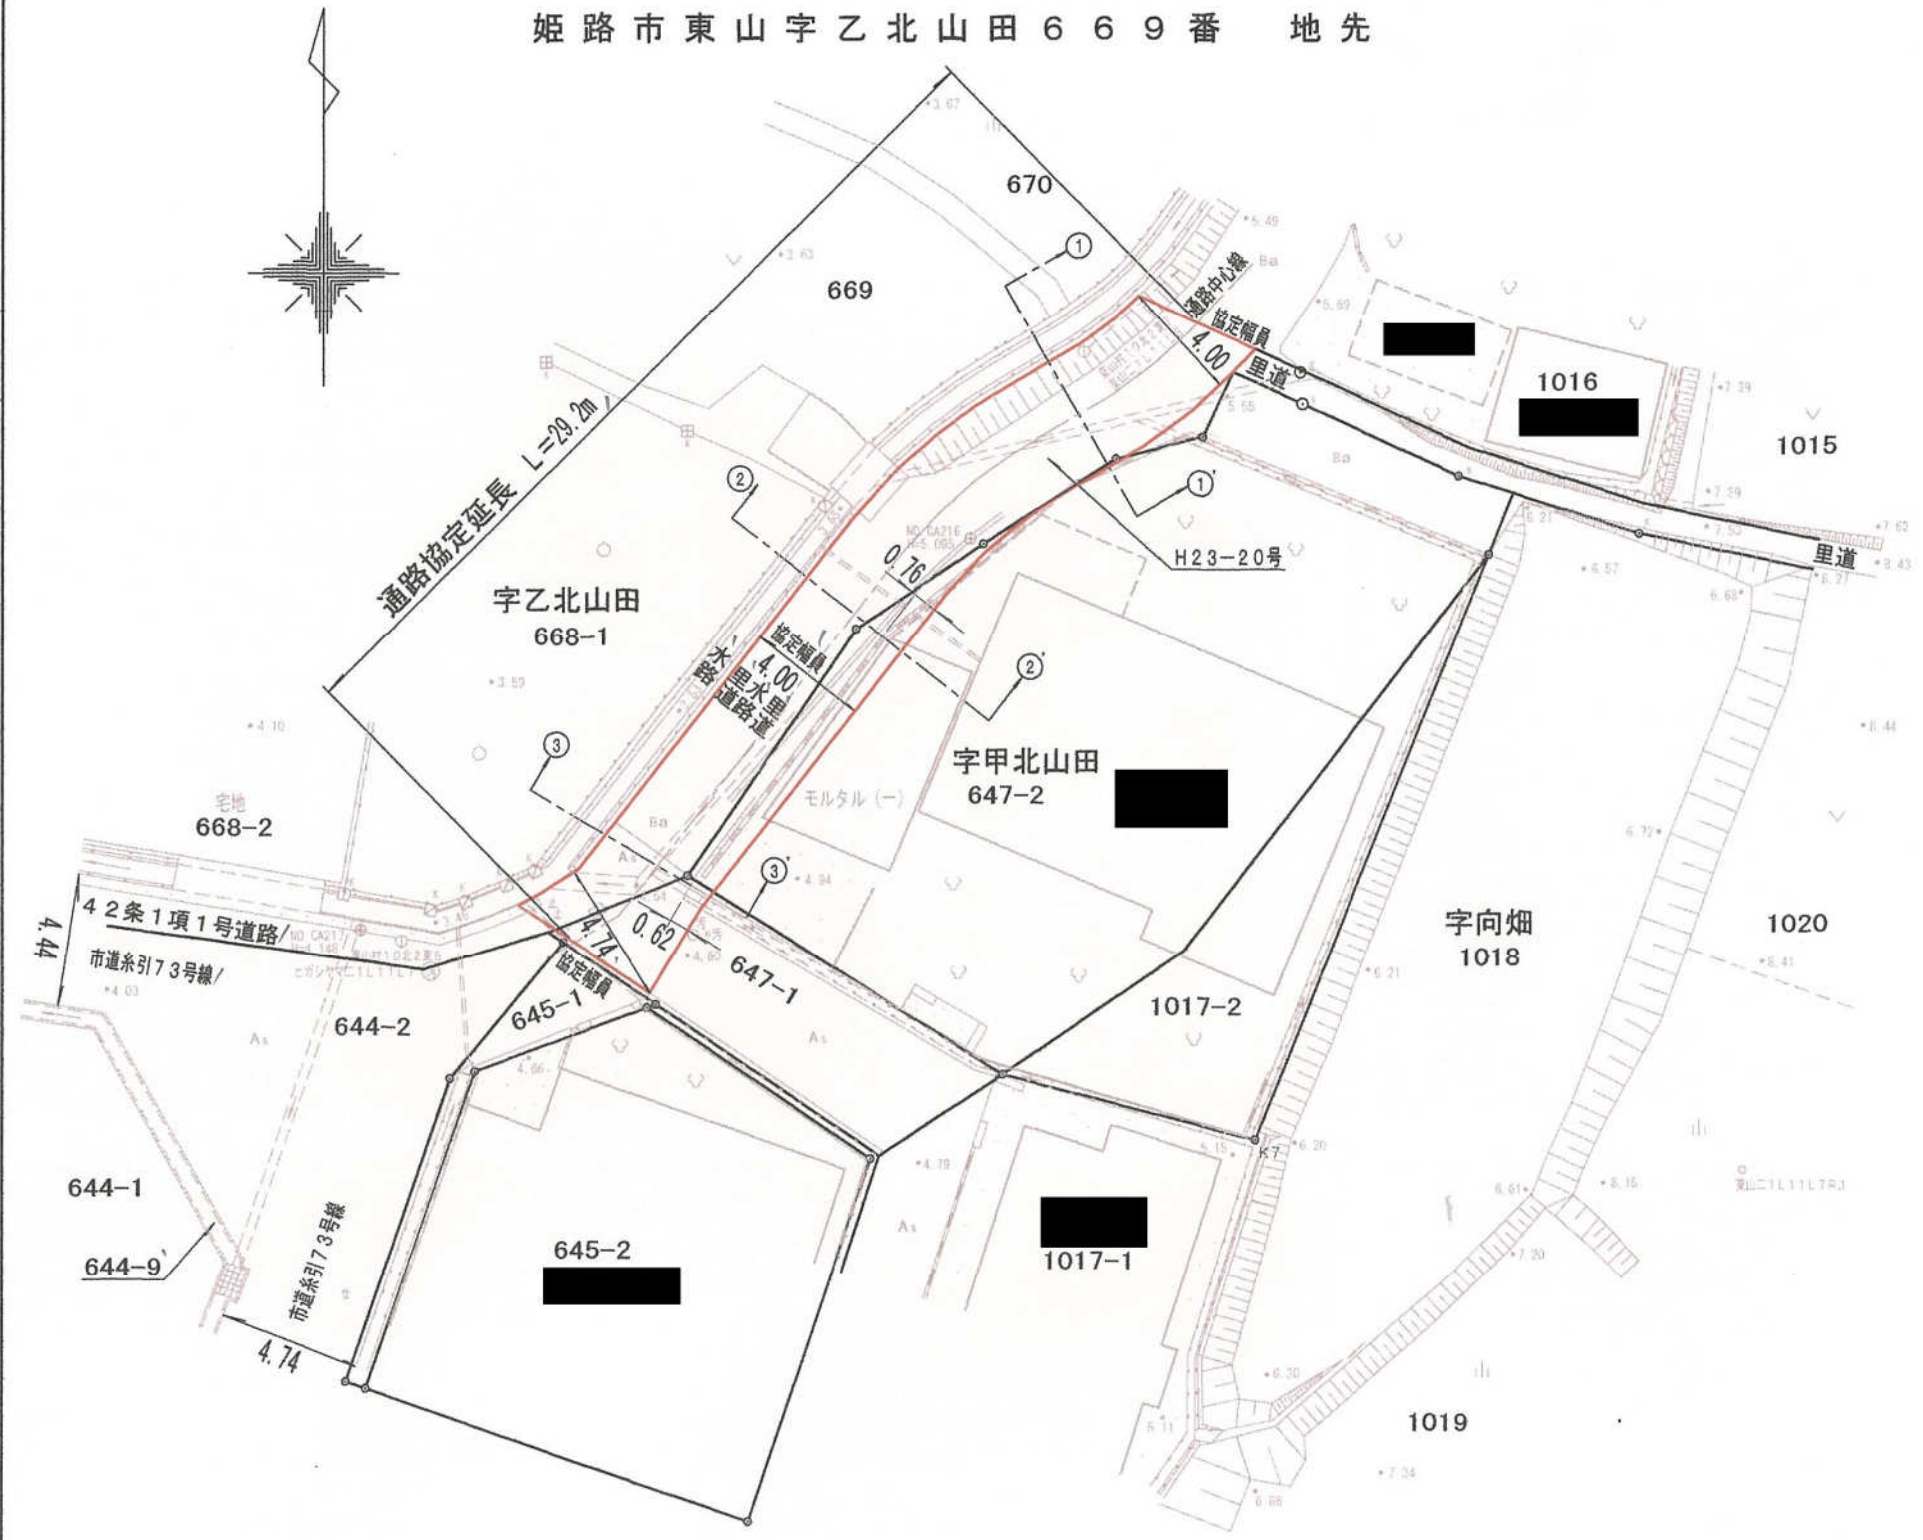


横断面図


縮尺=1:100 1-1'

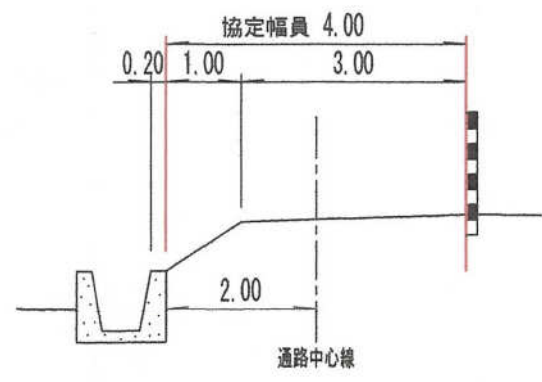


2-2'

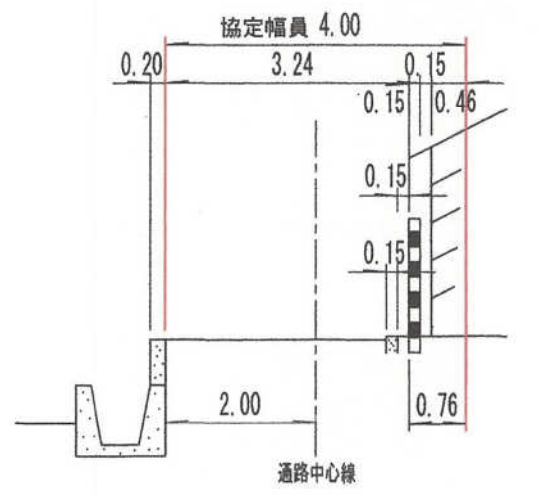


3-3'

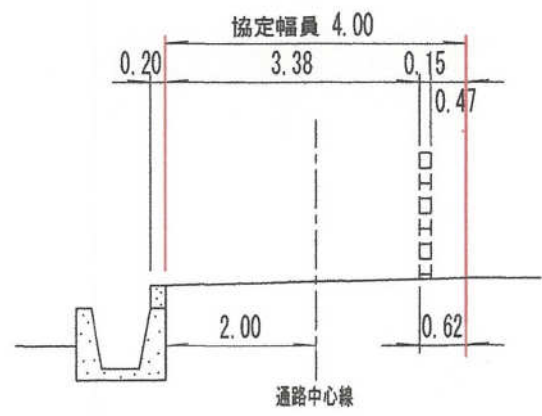



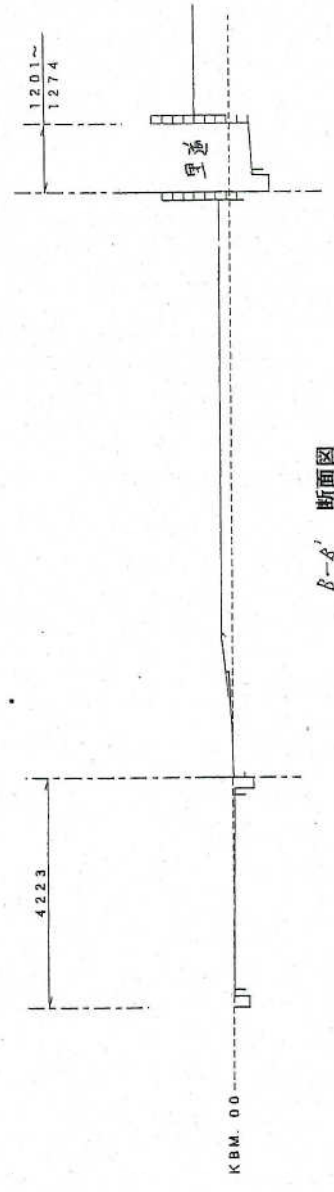


B-A' 断面図

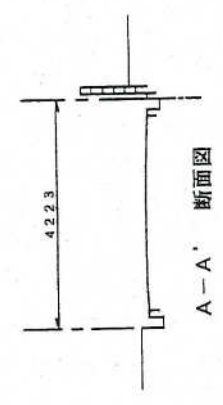



A-A' 断面図

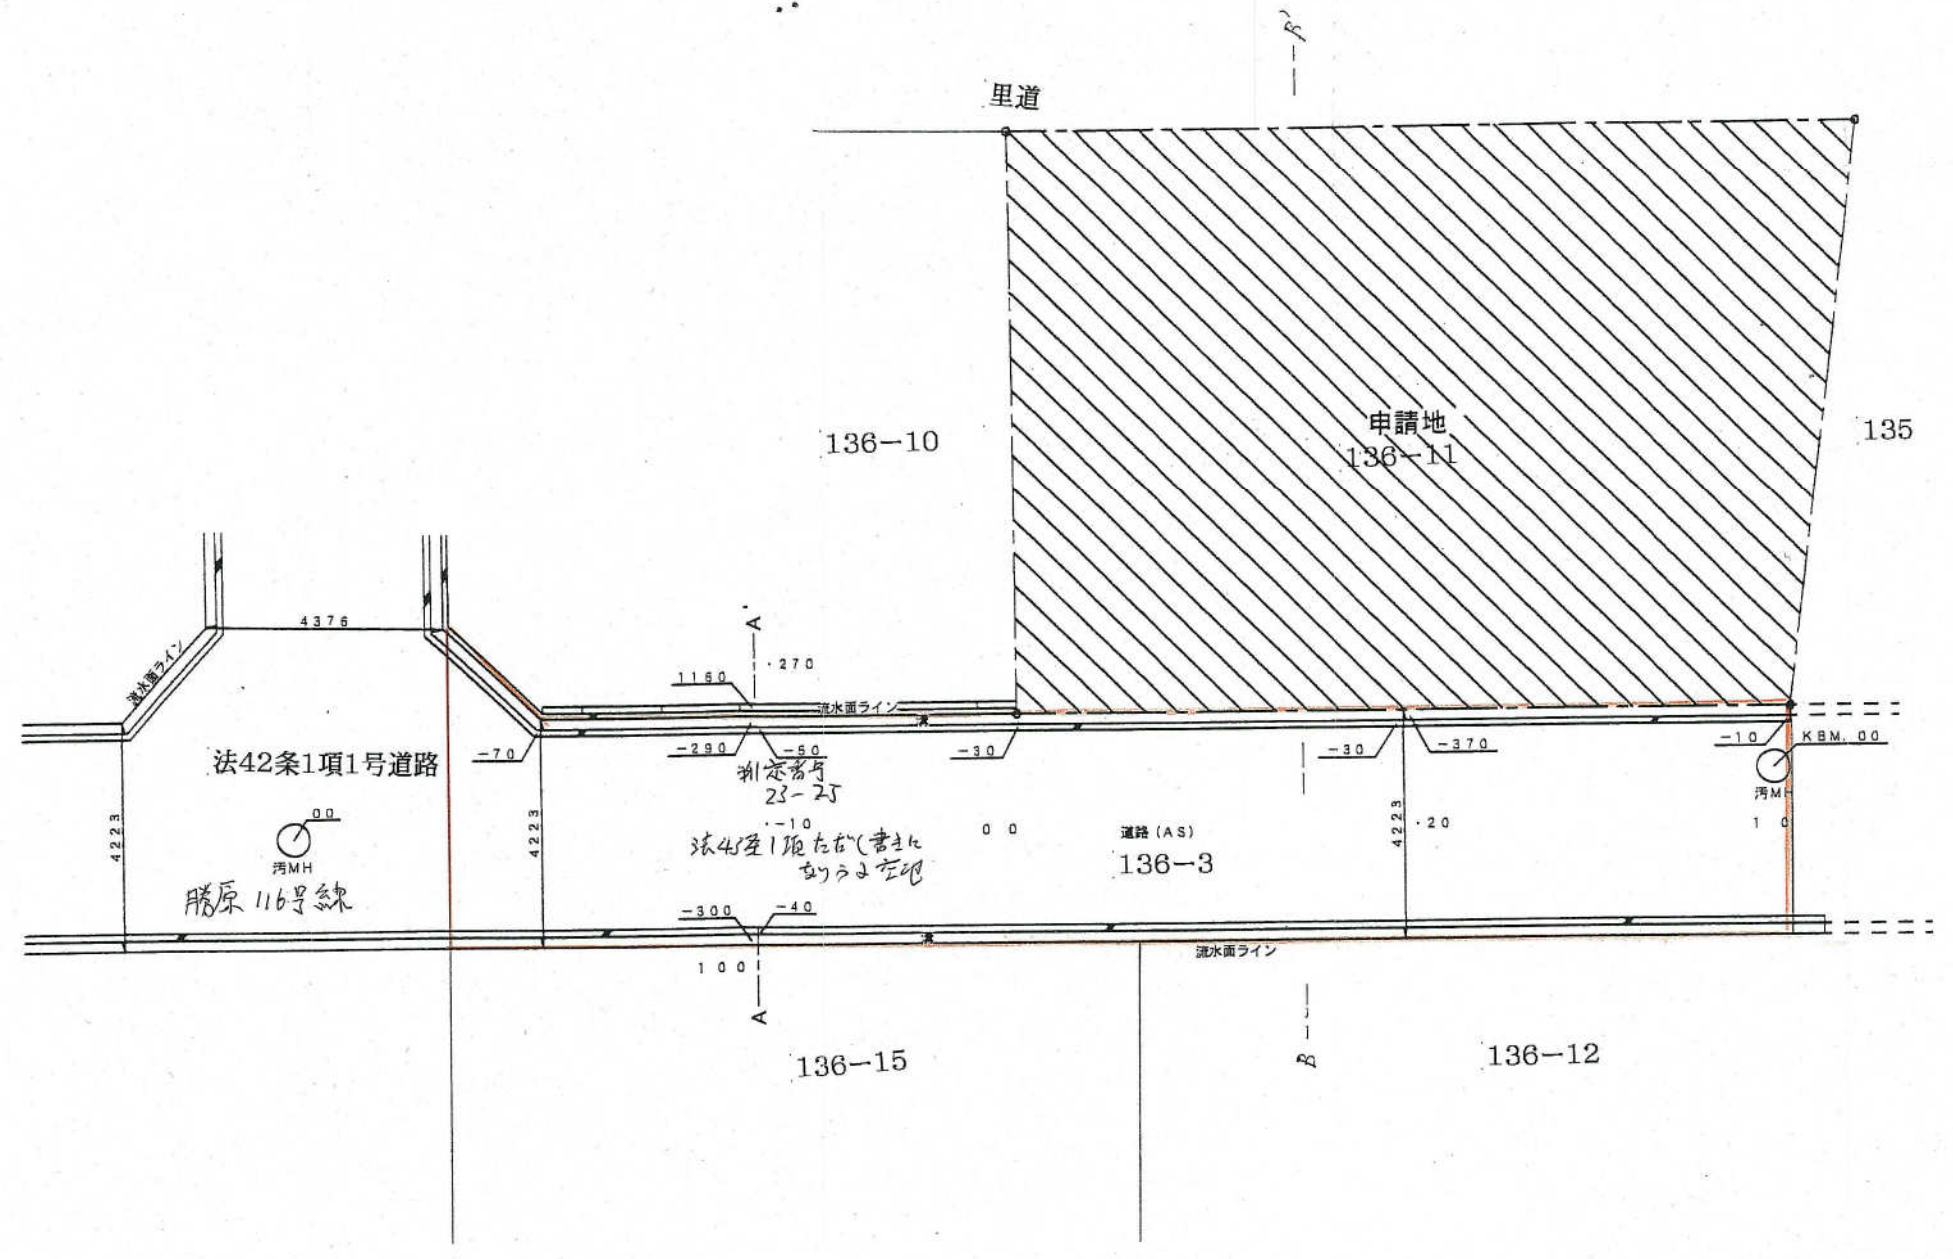


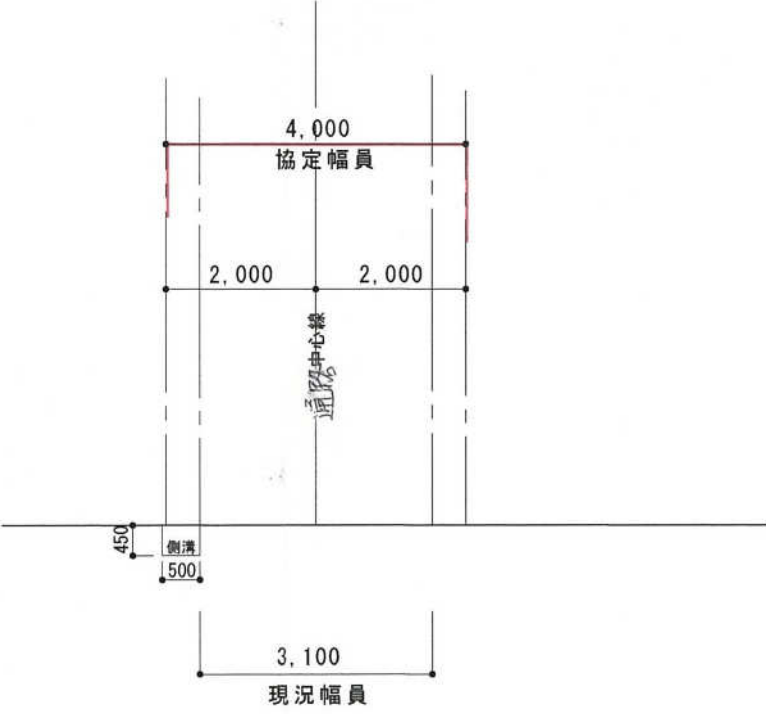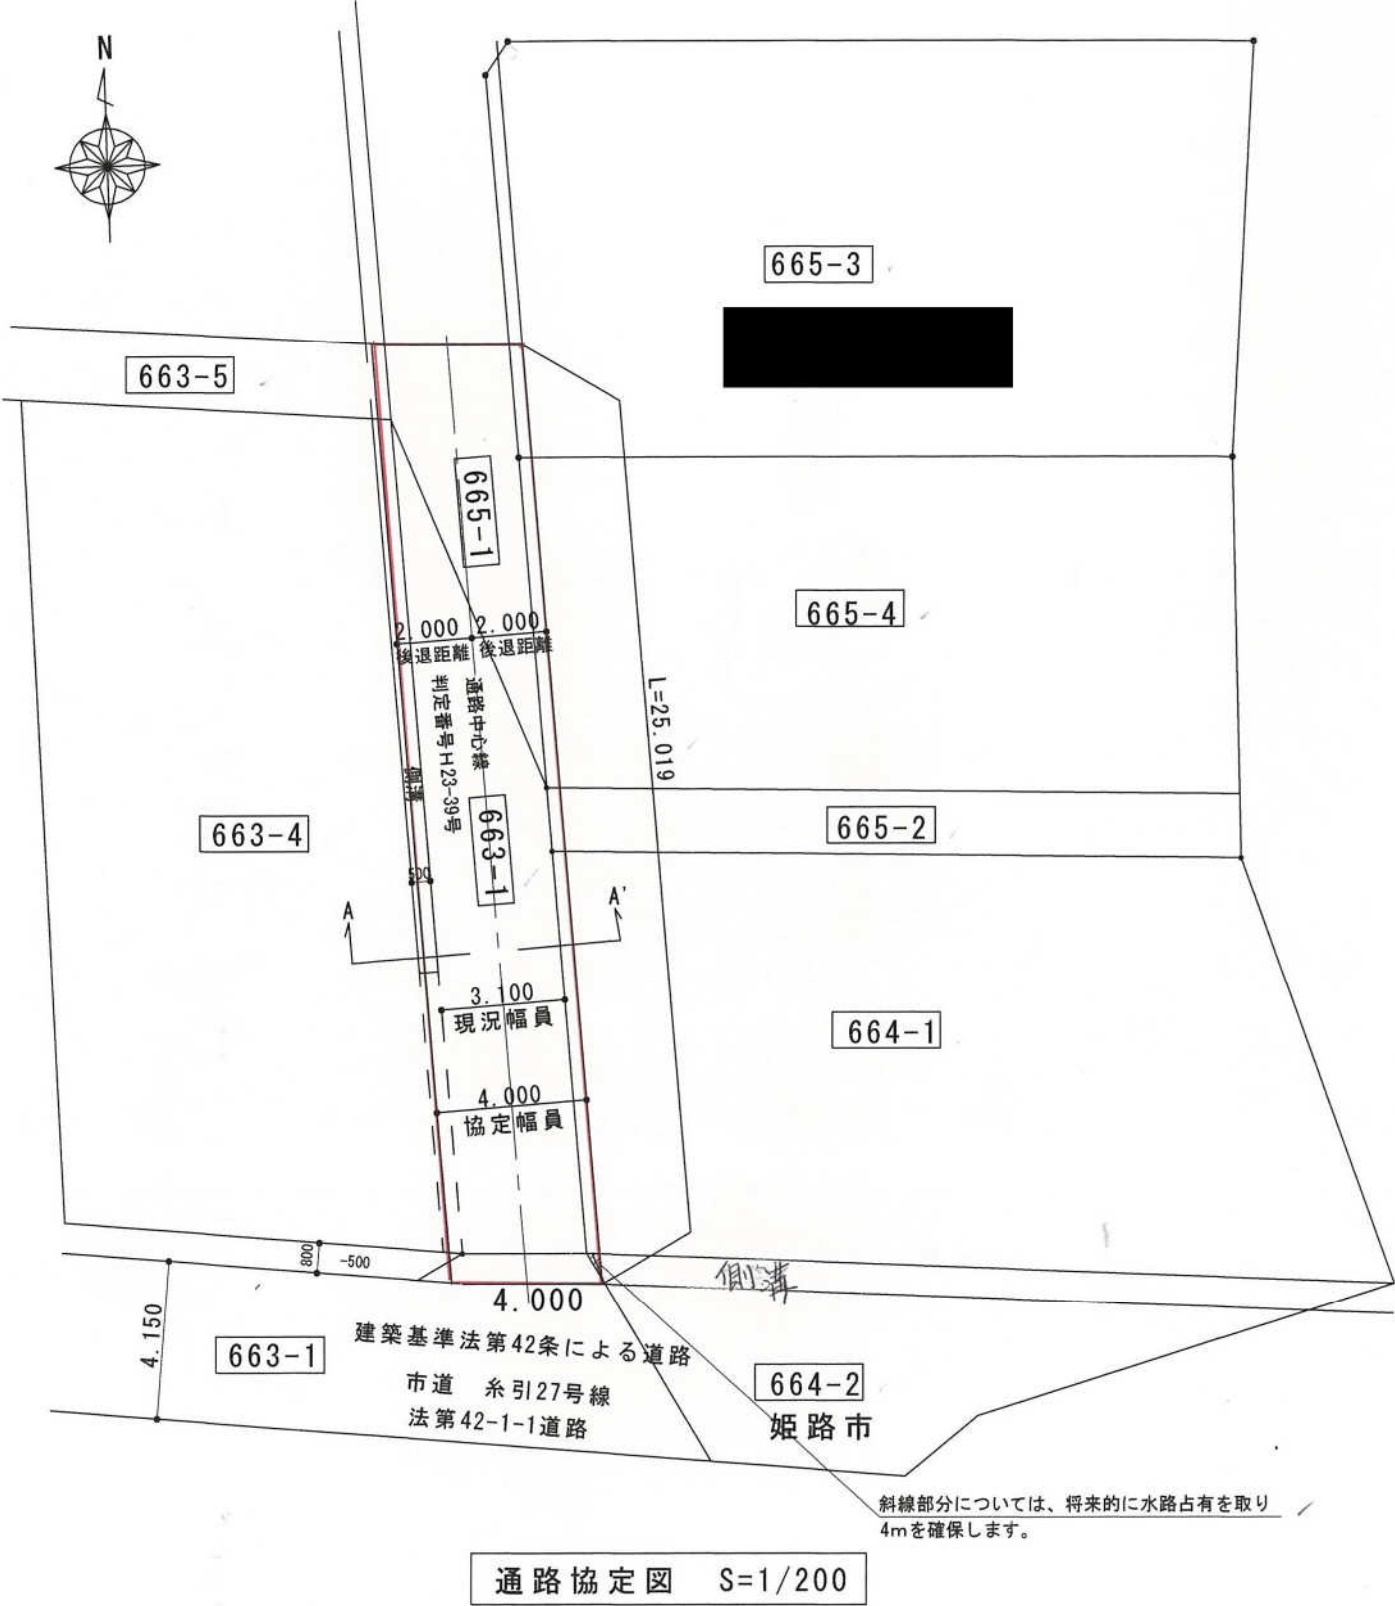

A-A' 断面図 S=1/100




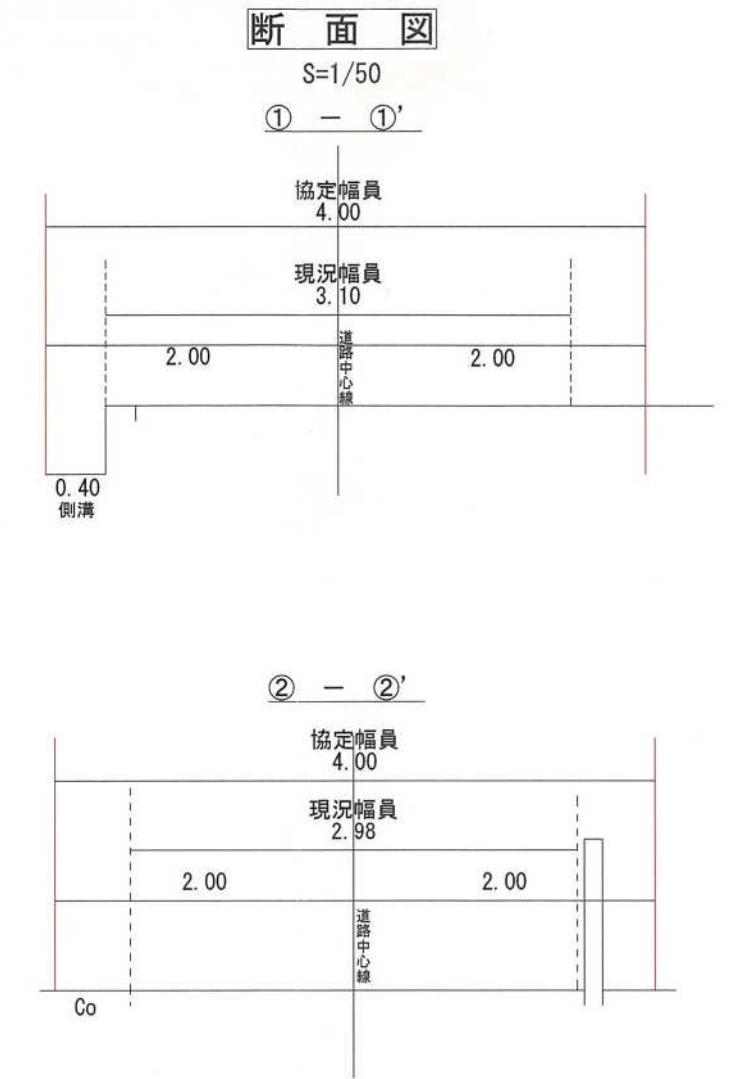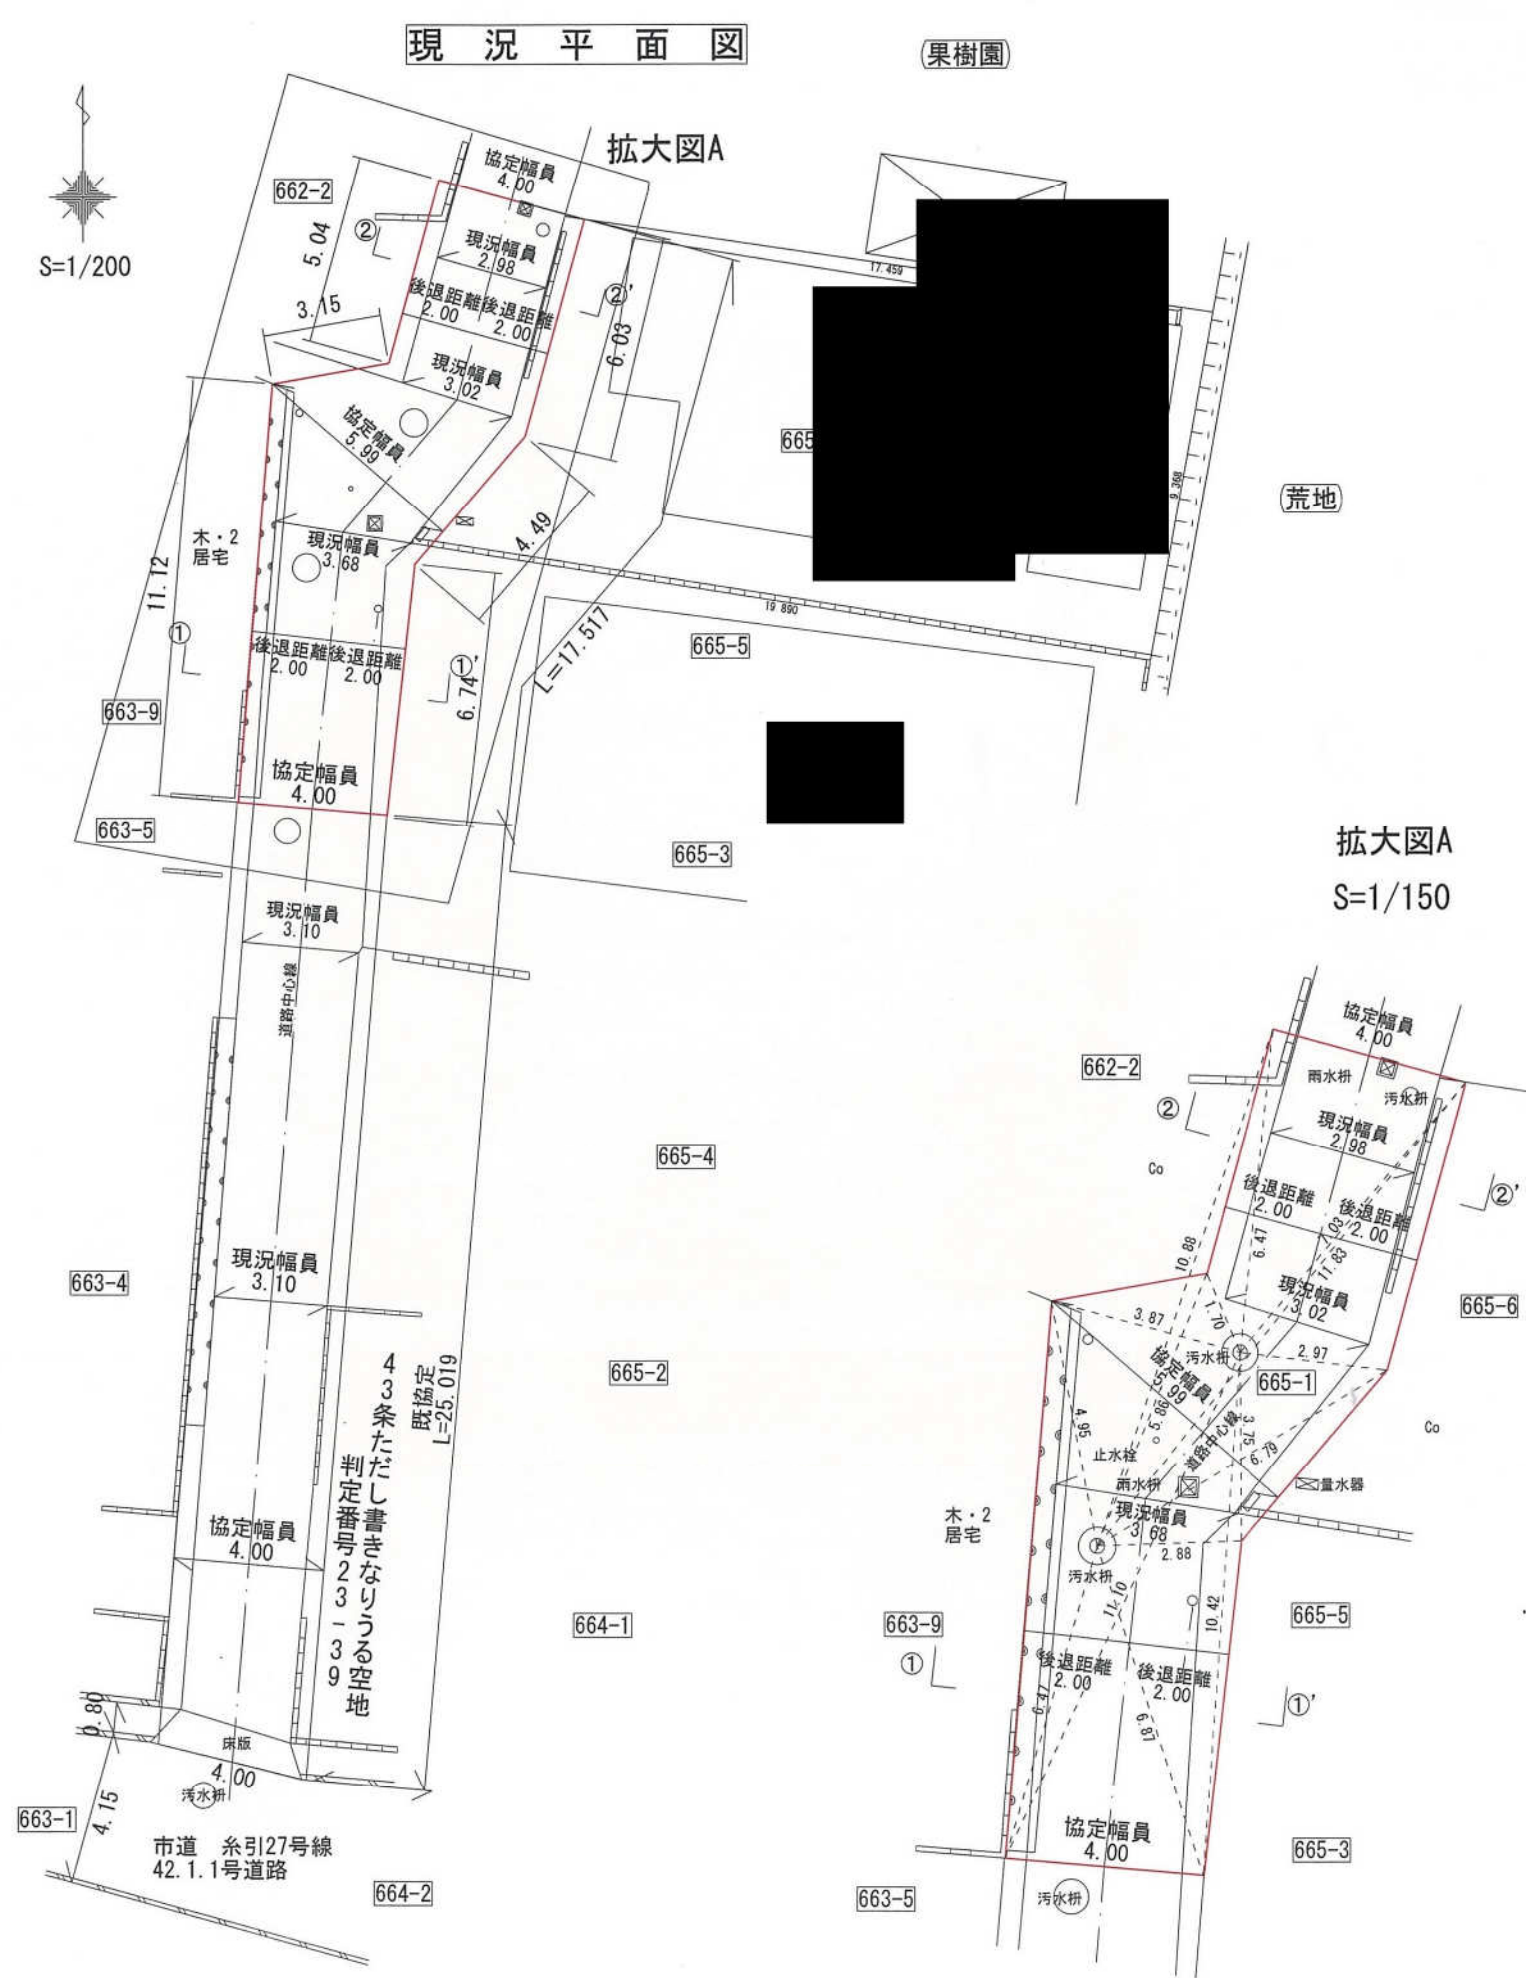





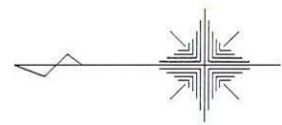


通路確約図 S=1:300

所在 姫路市勝原区熊見字池田292番1の一部

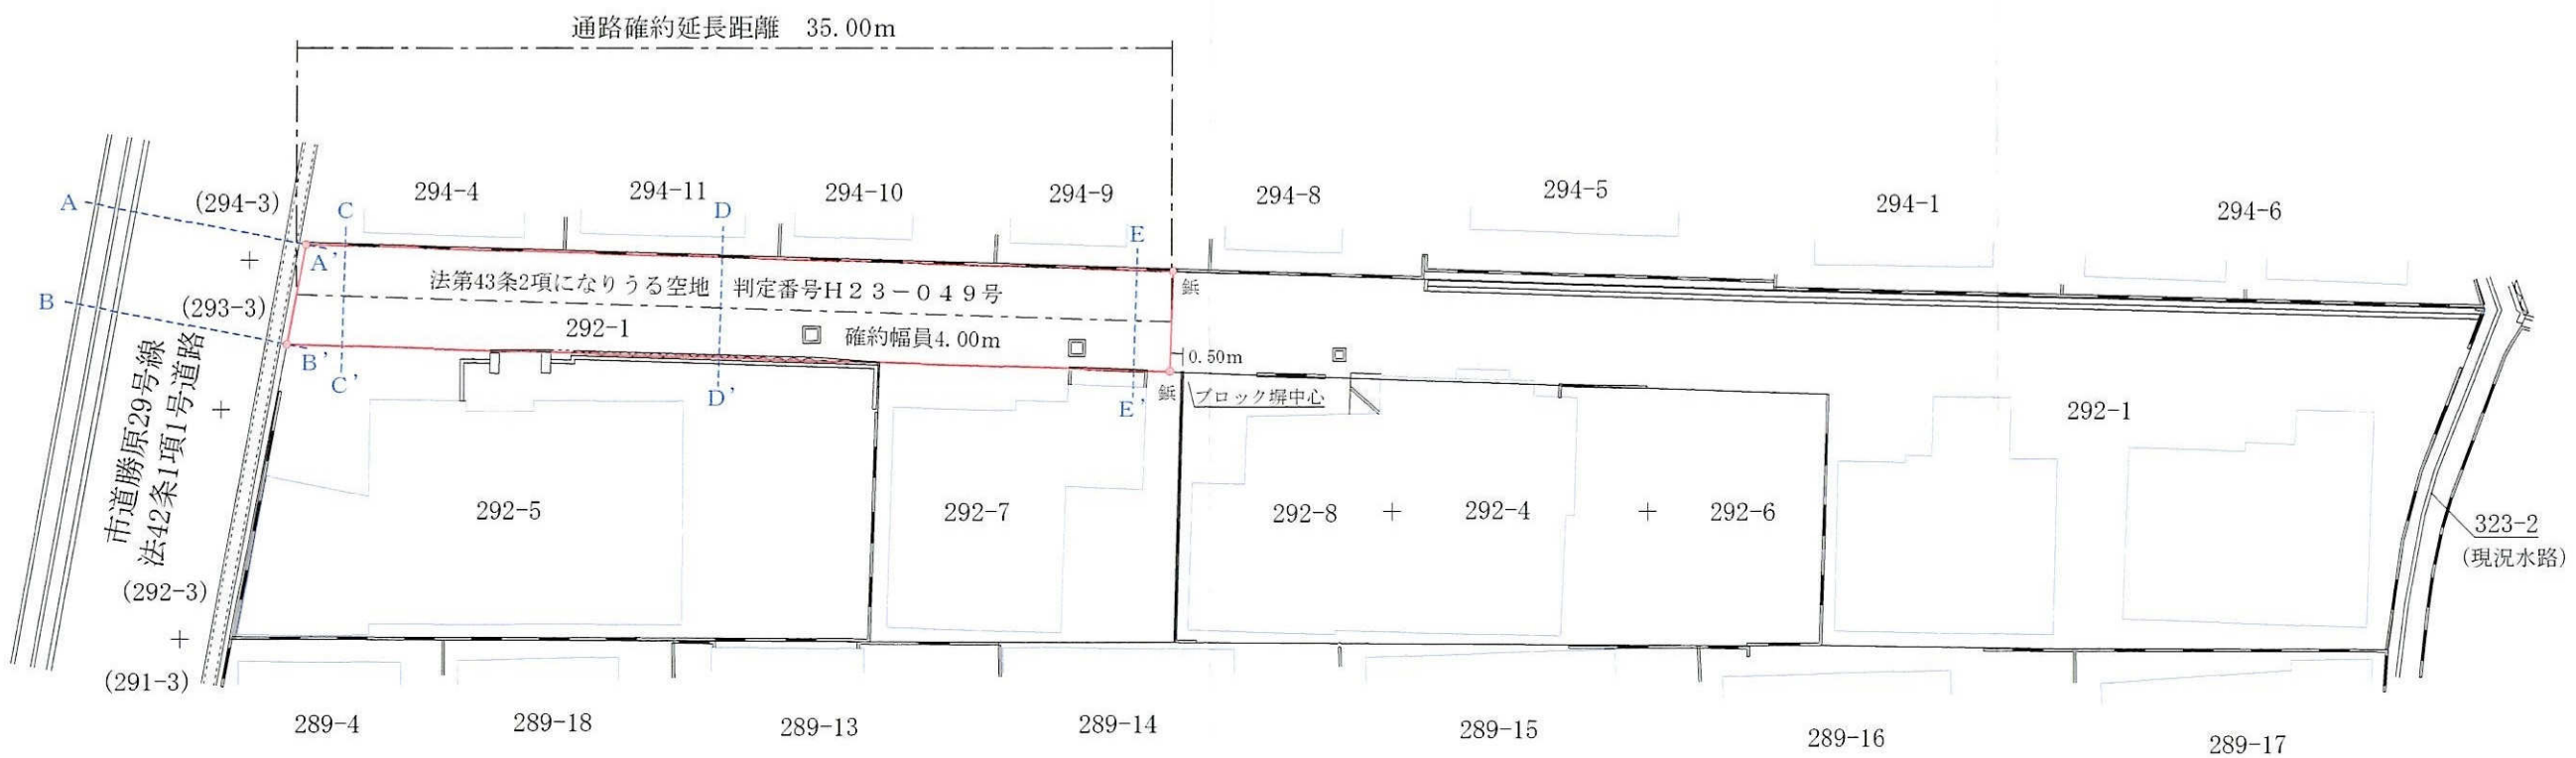



断面図 S=1/100

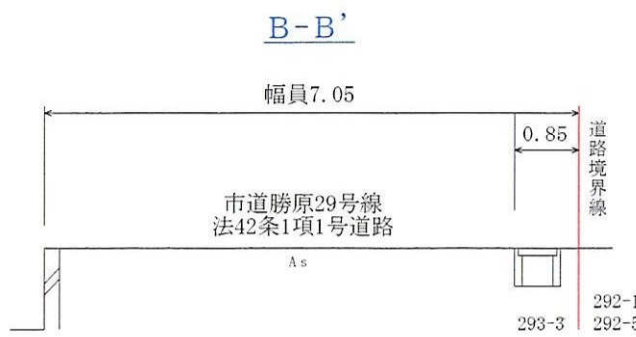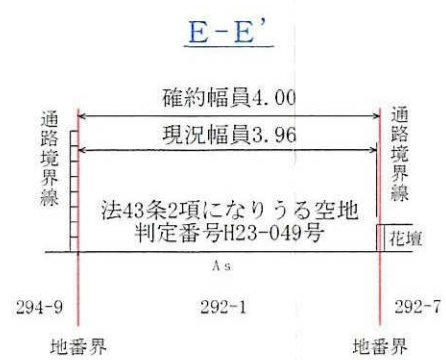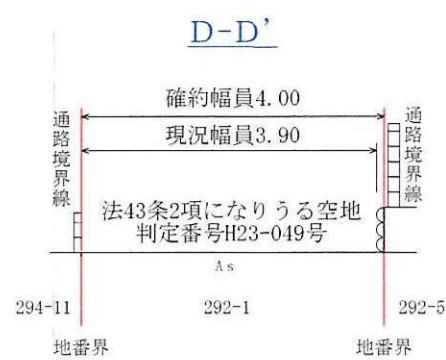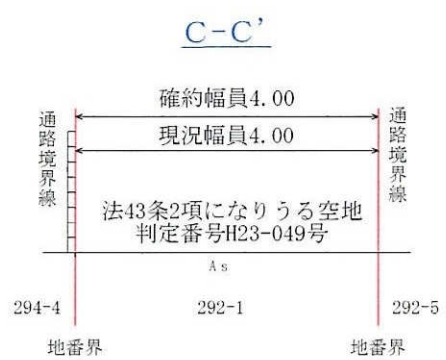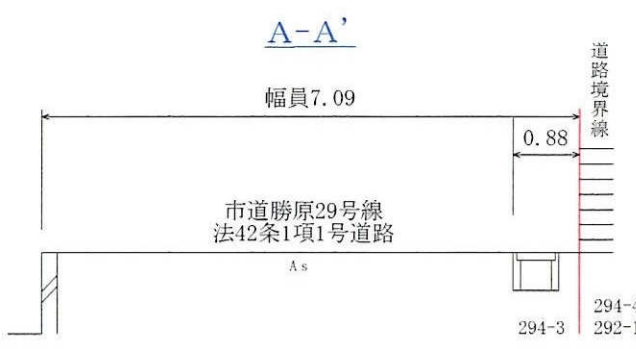


所 在	姫路市勝原区熊見字池田292番1		
作 製 日	令和6年11月20日	縮尺	1/300
作 製 者			

河川等占用使用許可
平成28年(2016)11月29日
姫路市指令 第 H28I-00150号

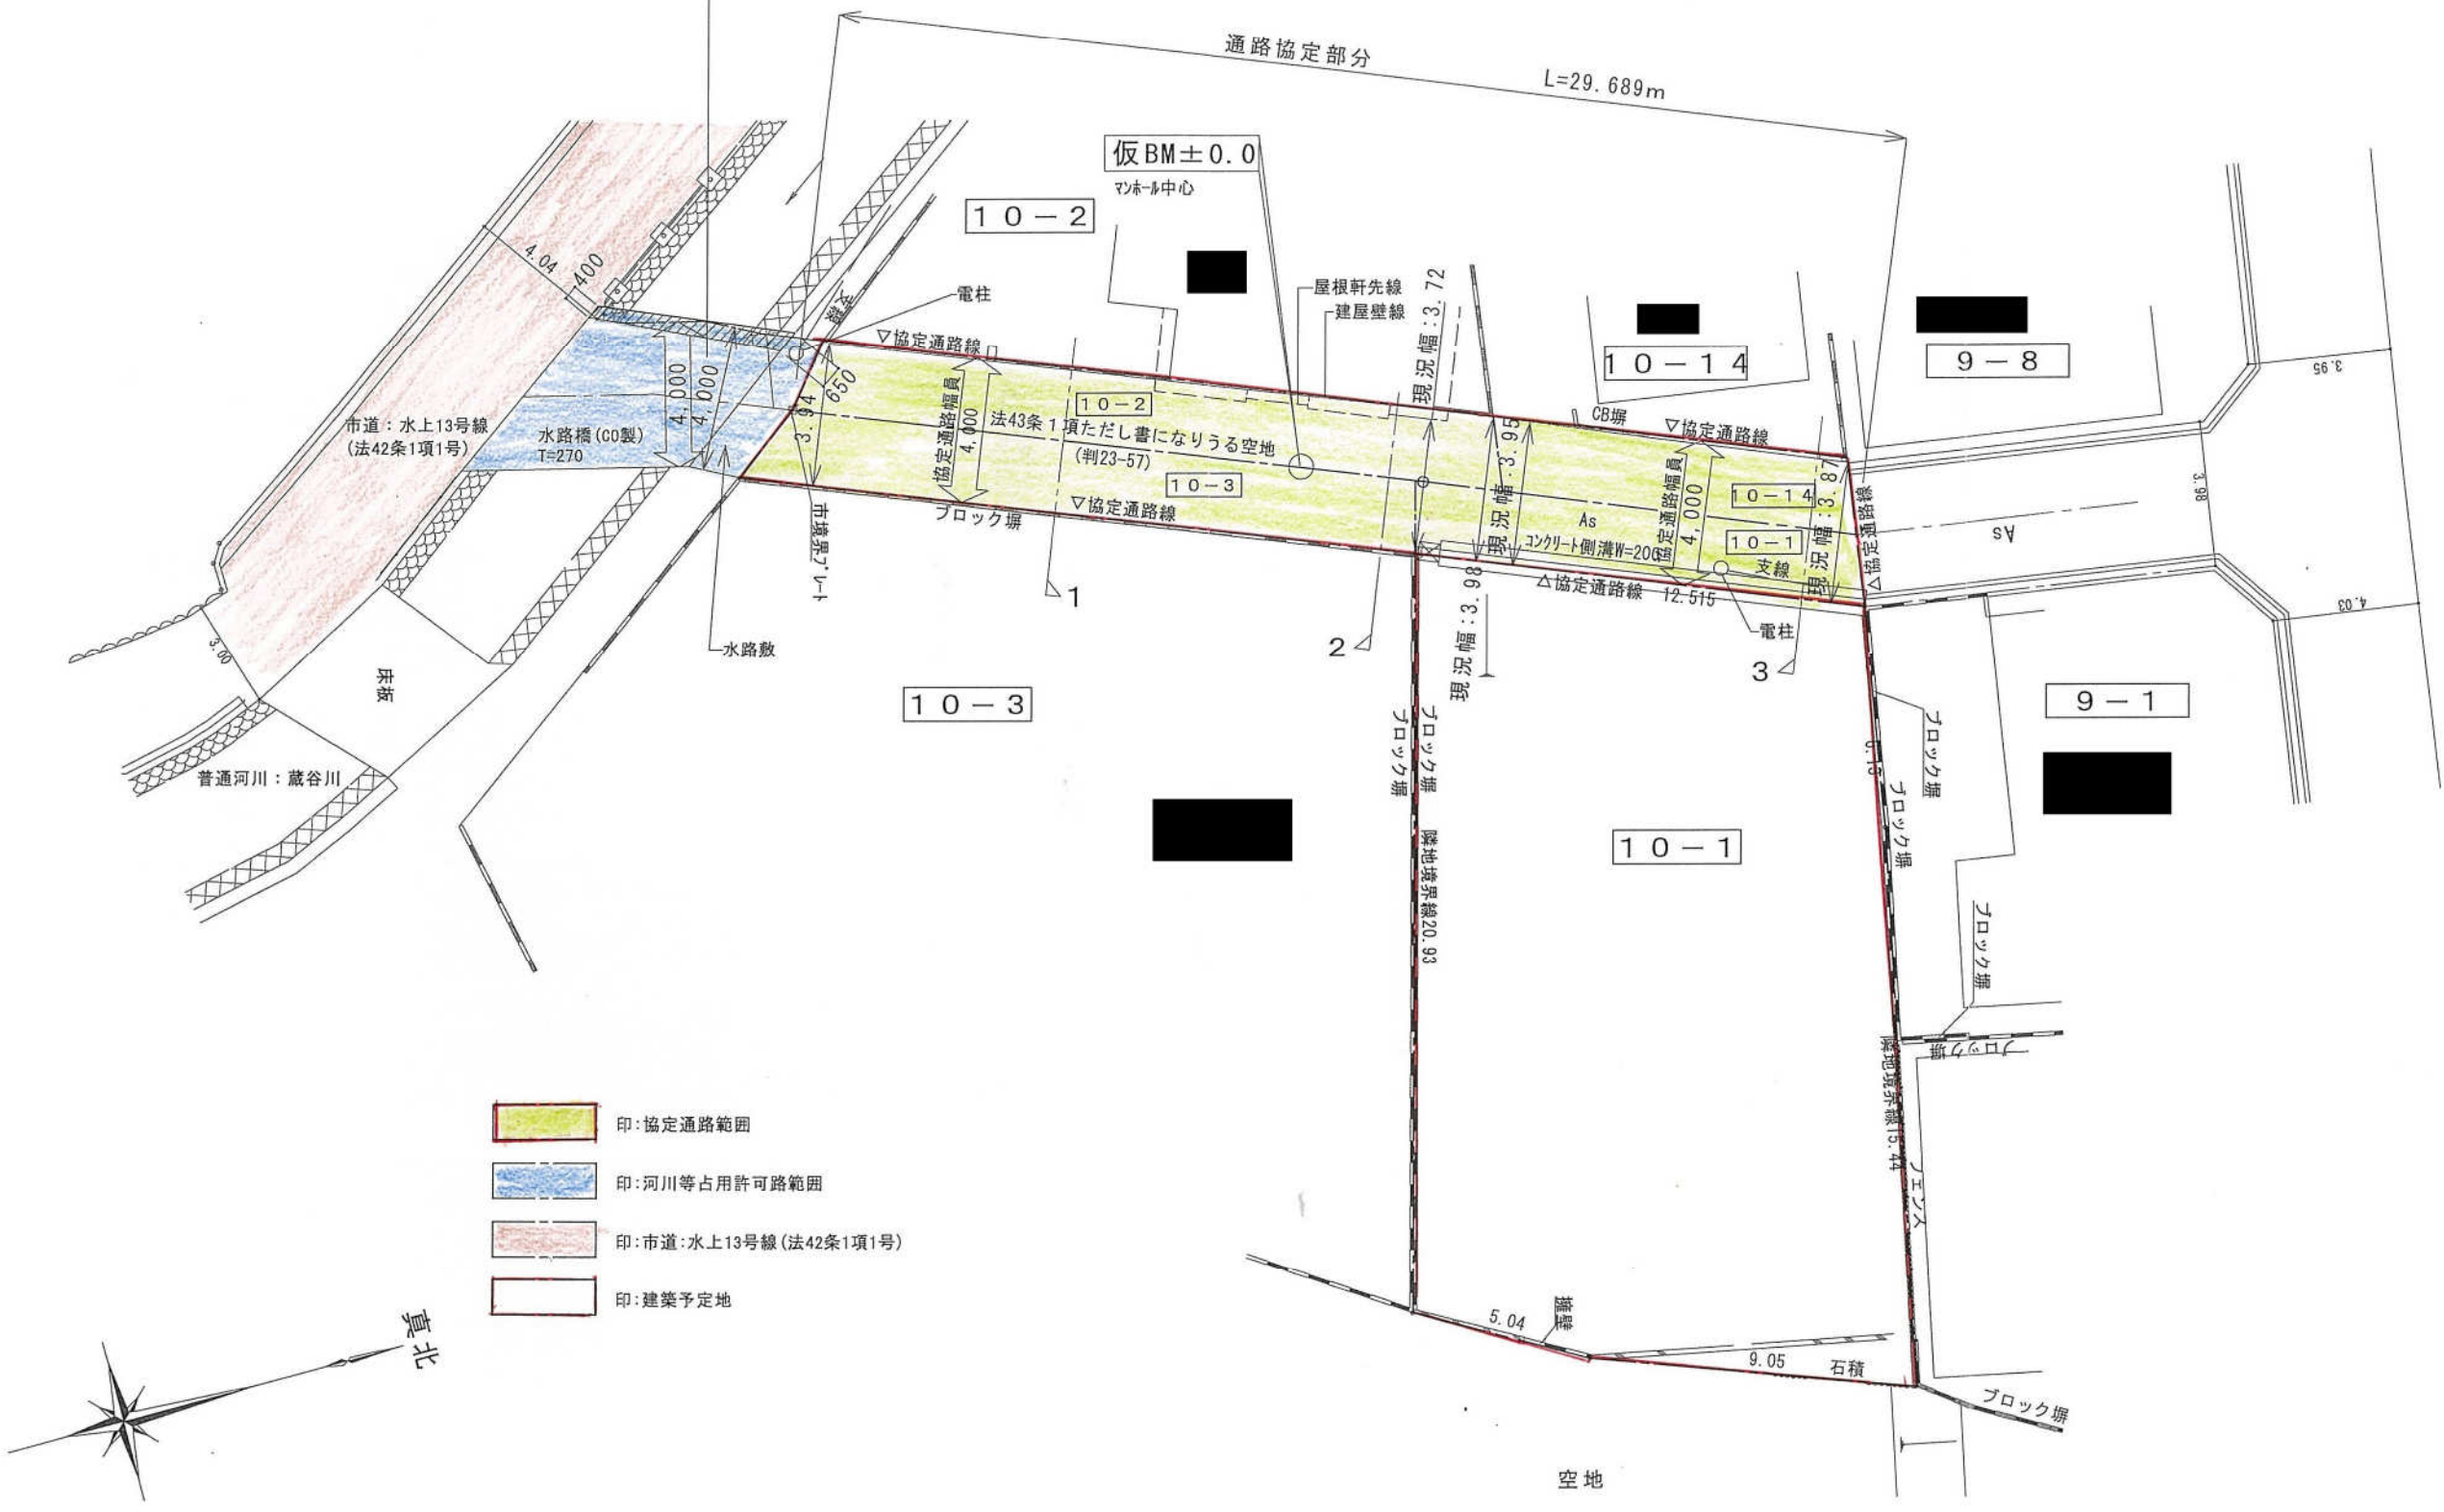


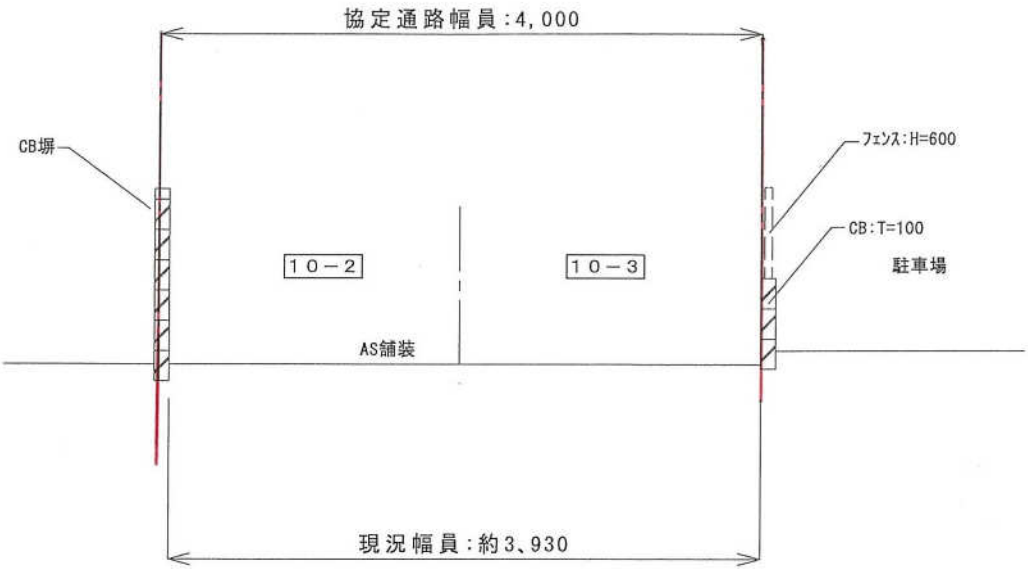

1 断面





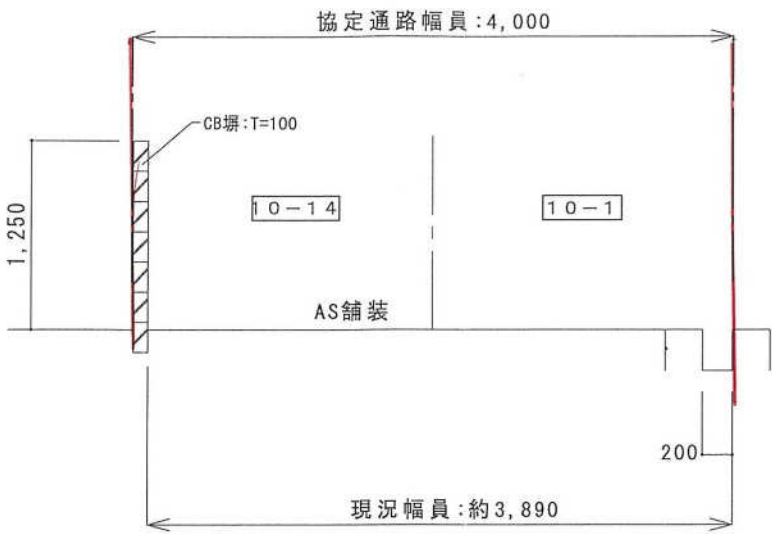


3 断面


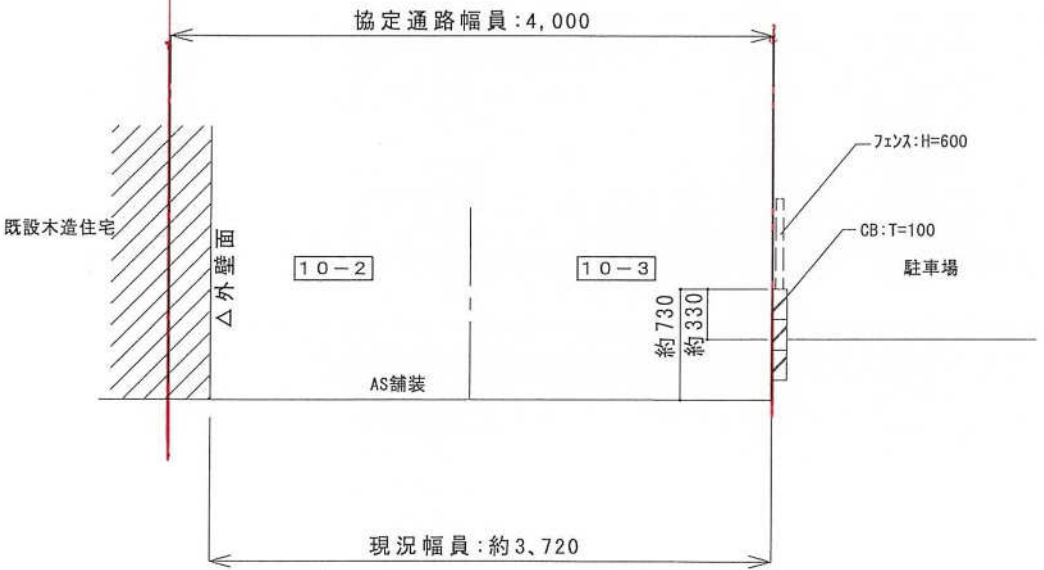


2 断面


真北

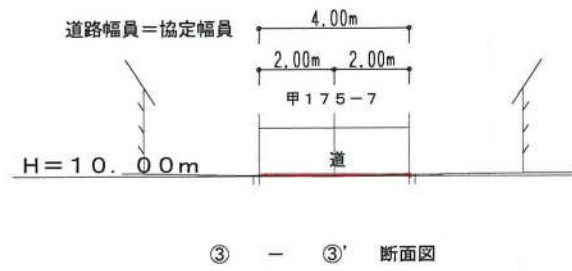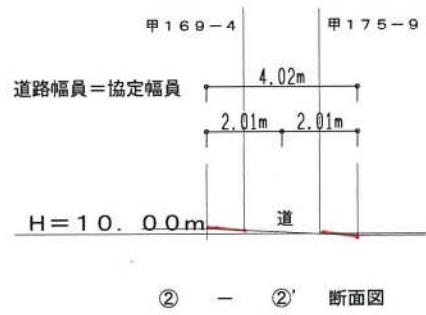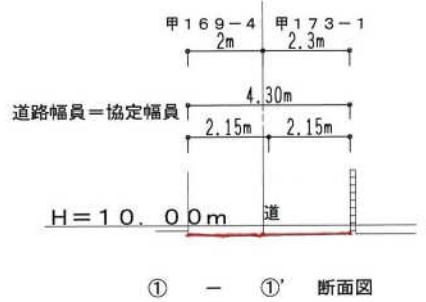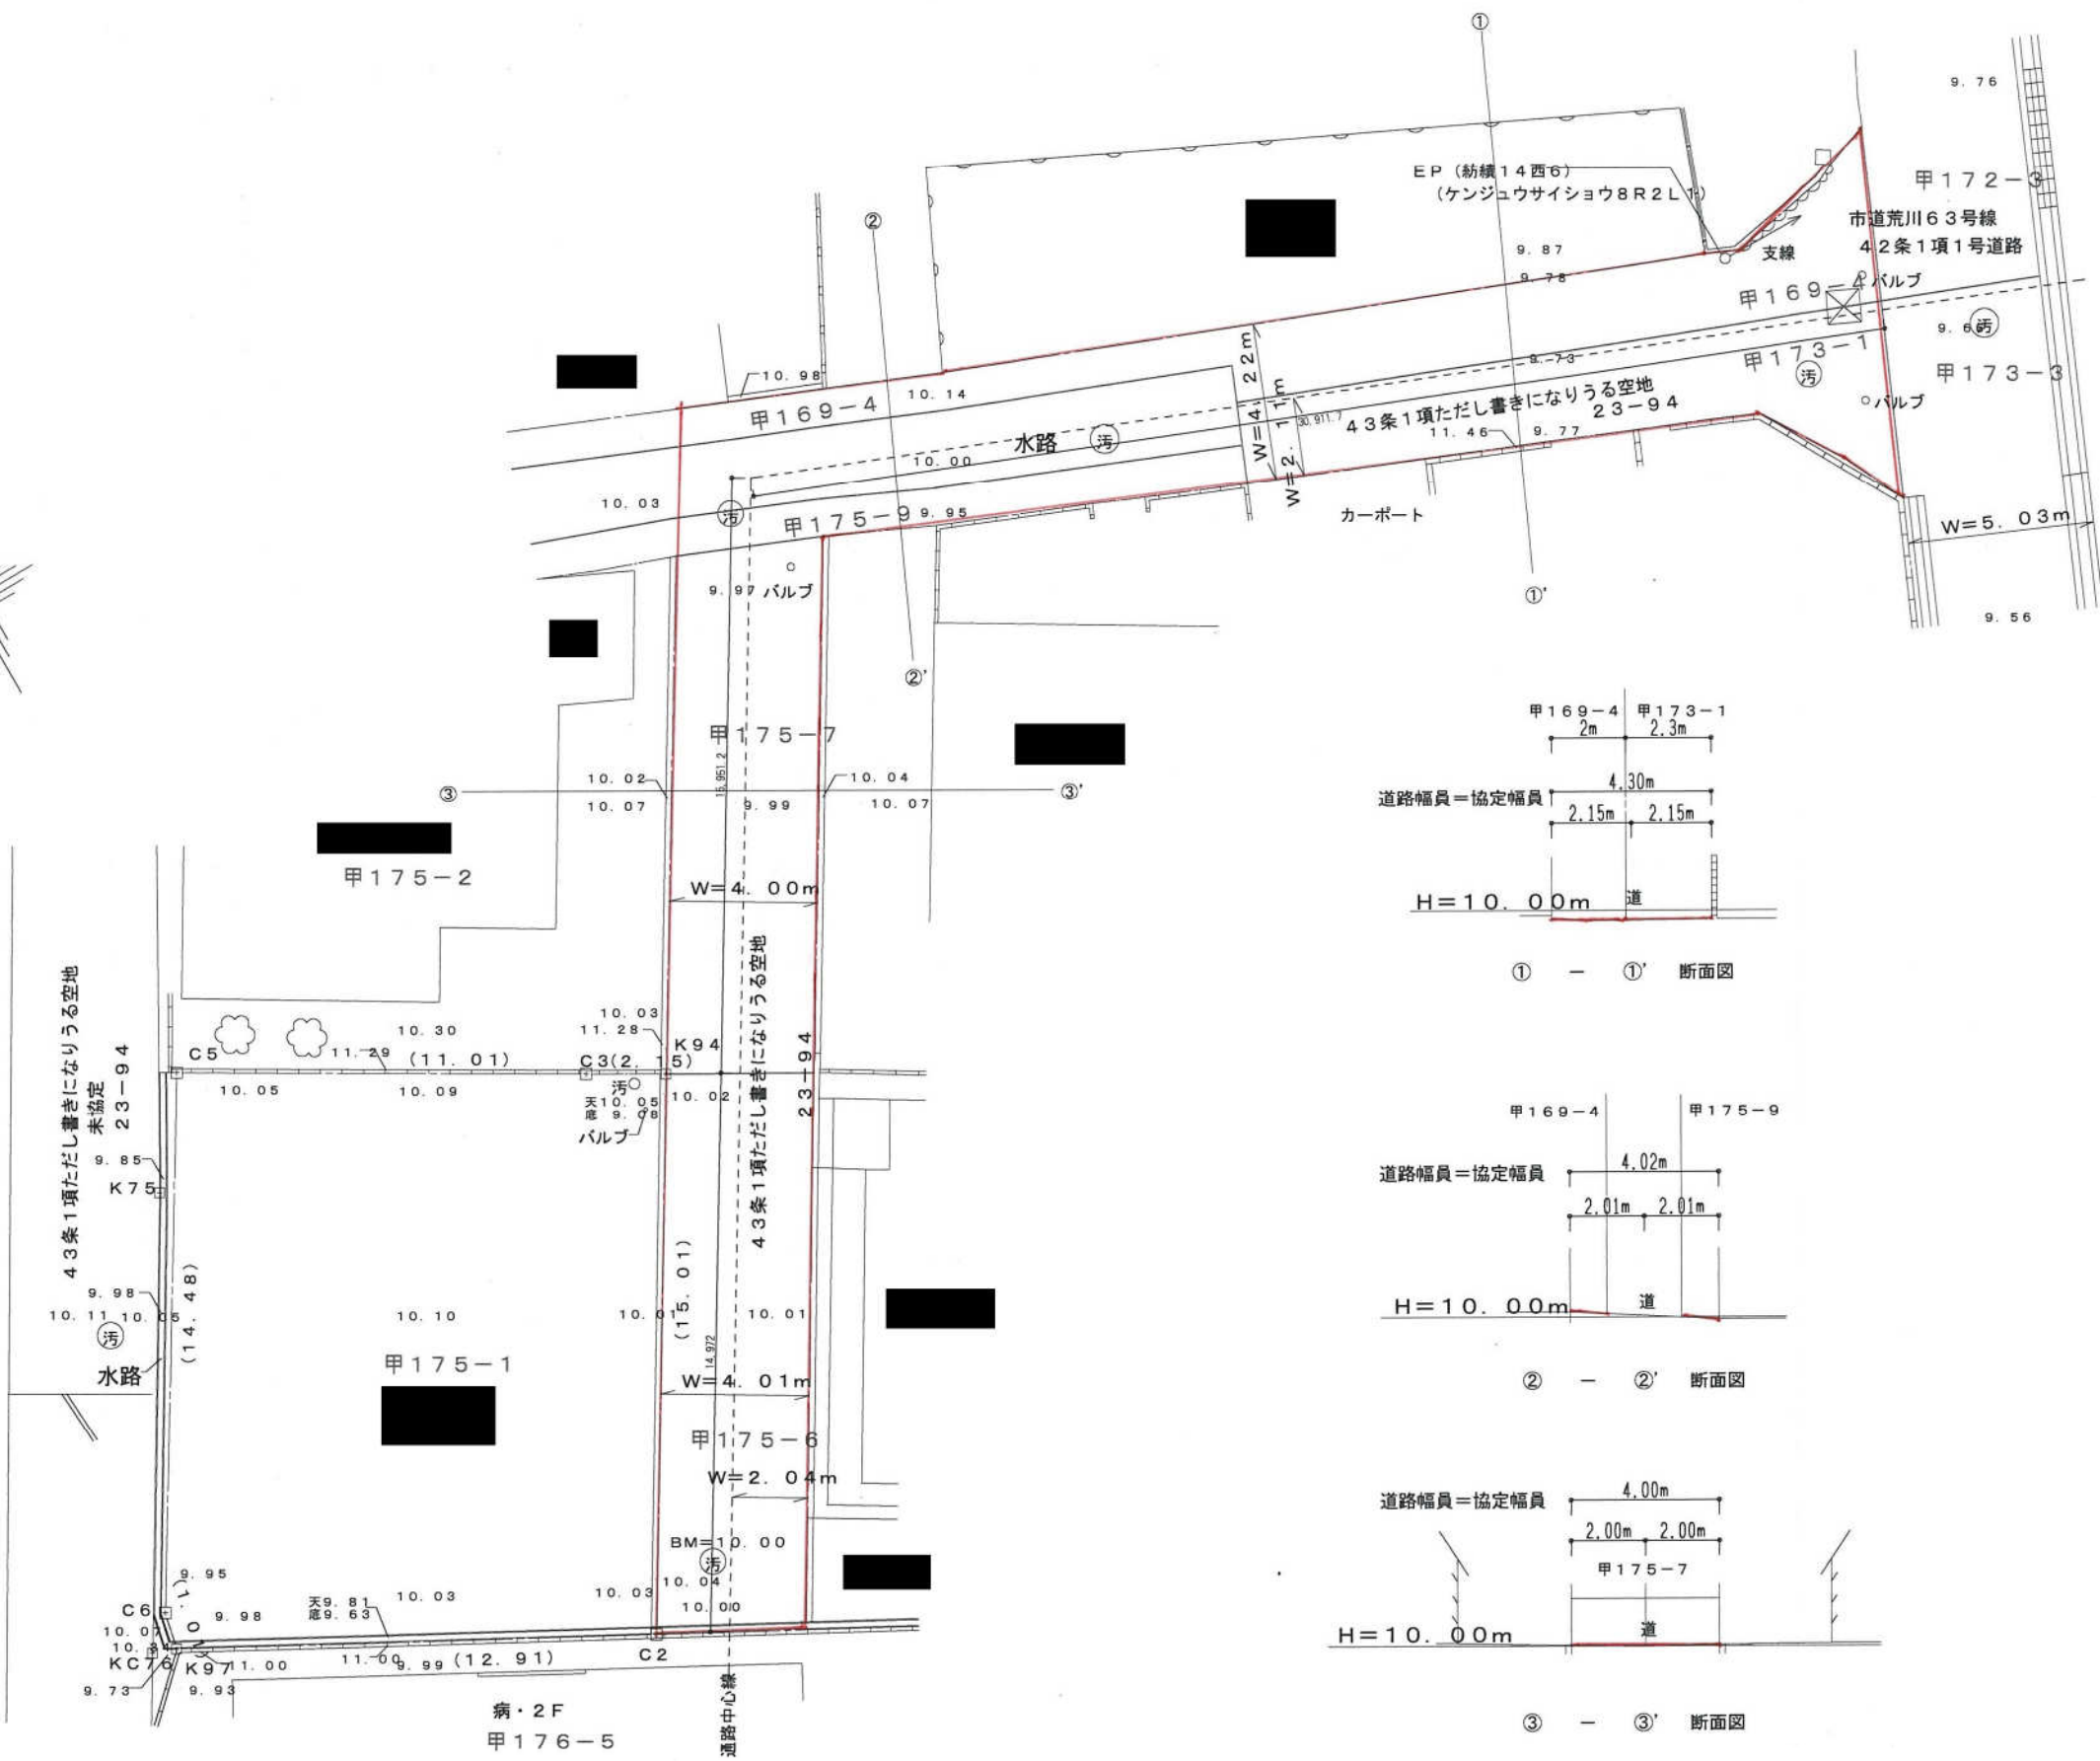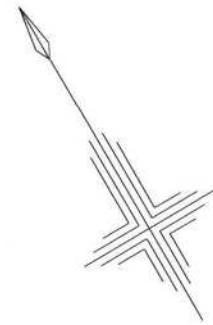

所在：姫路市豊富町豊富字古苗代3122番4、3123番4、3124番3
現況平面測量図 S=1/250

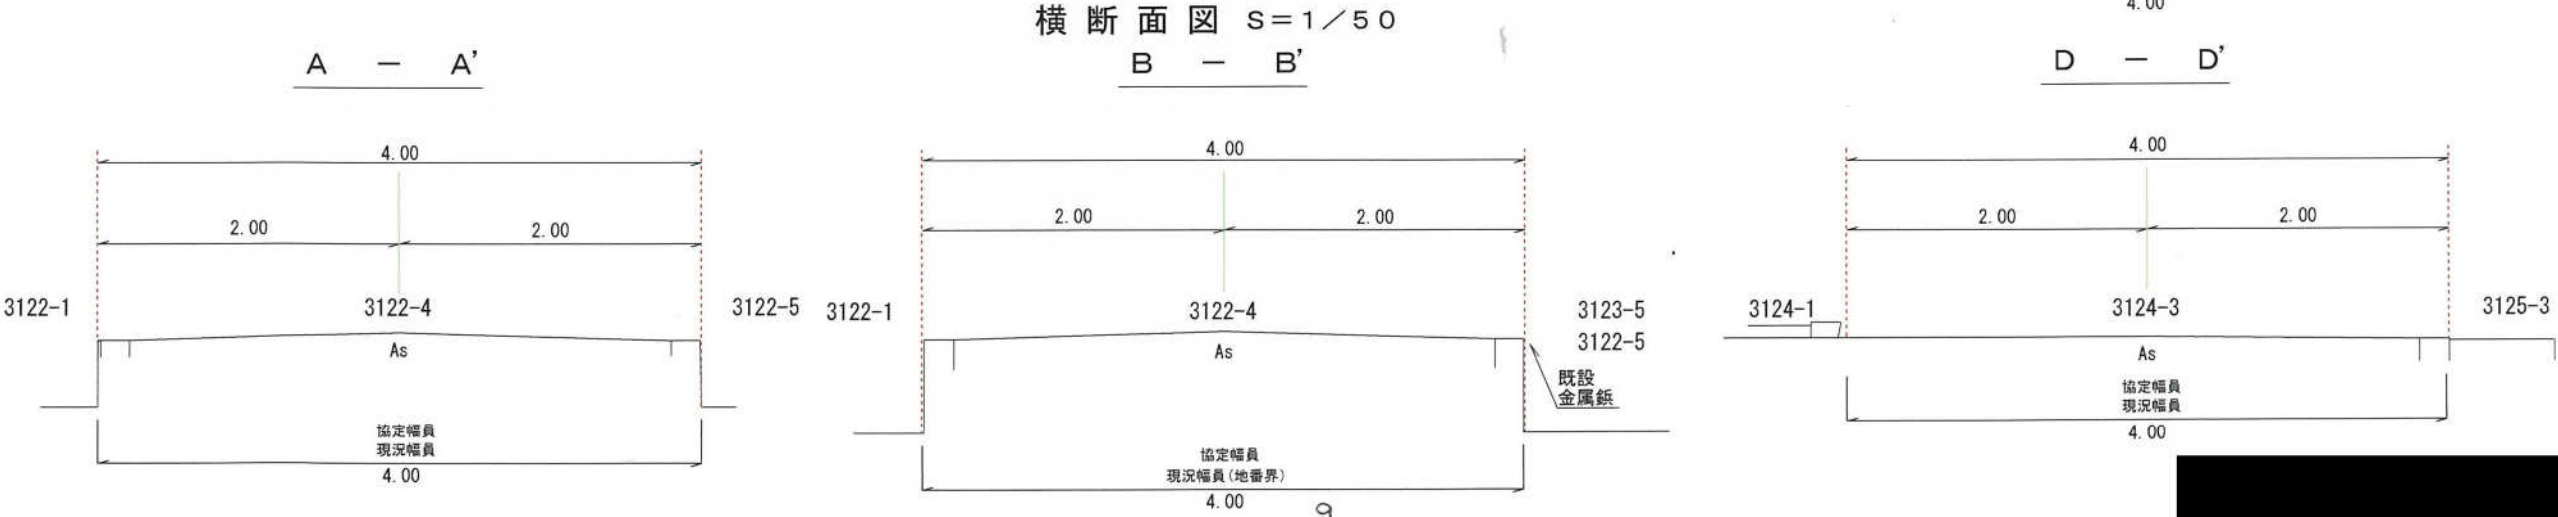
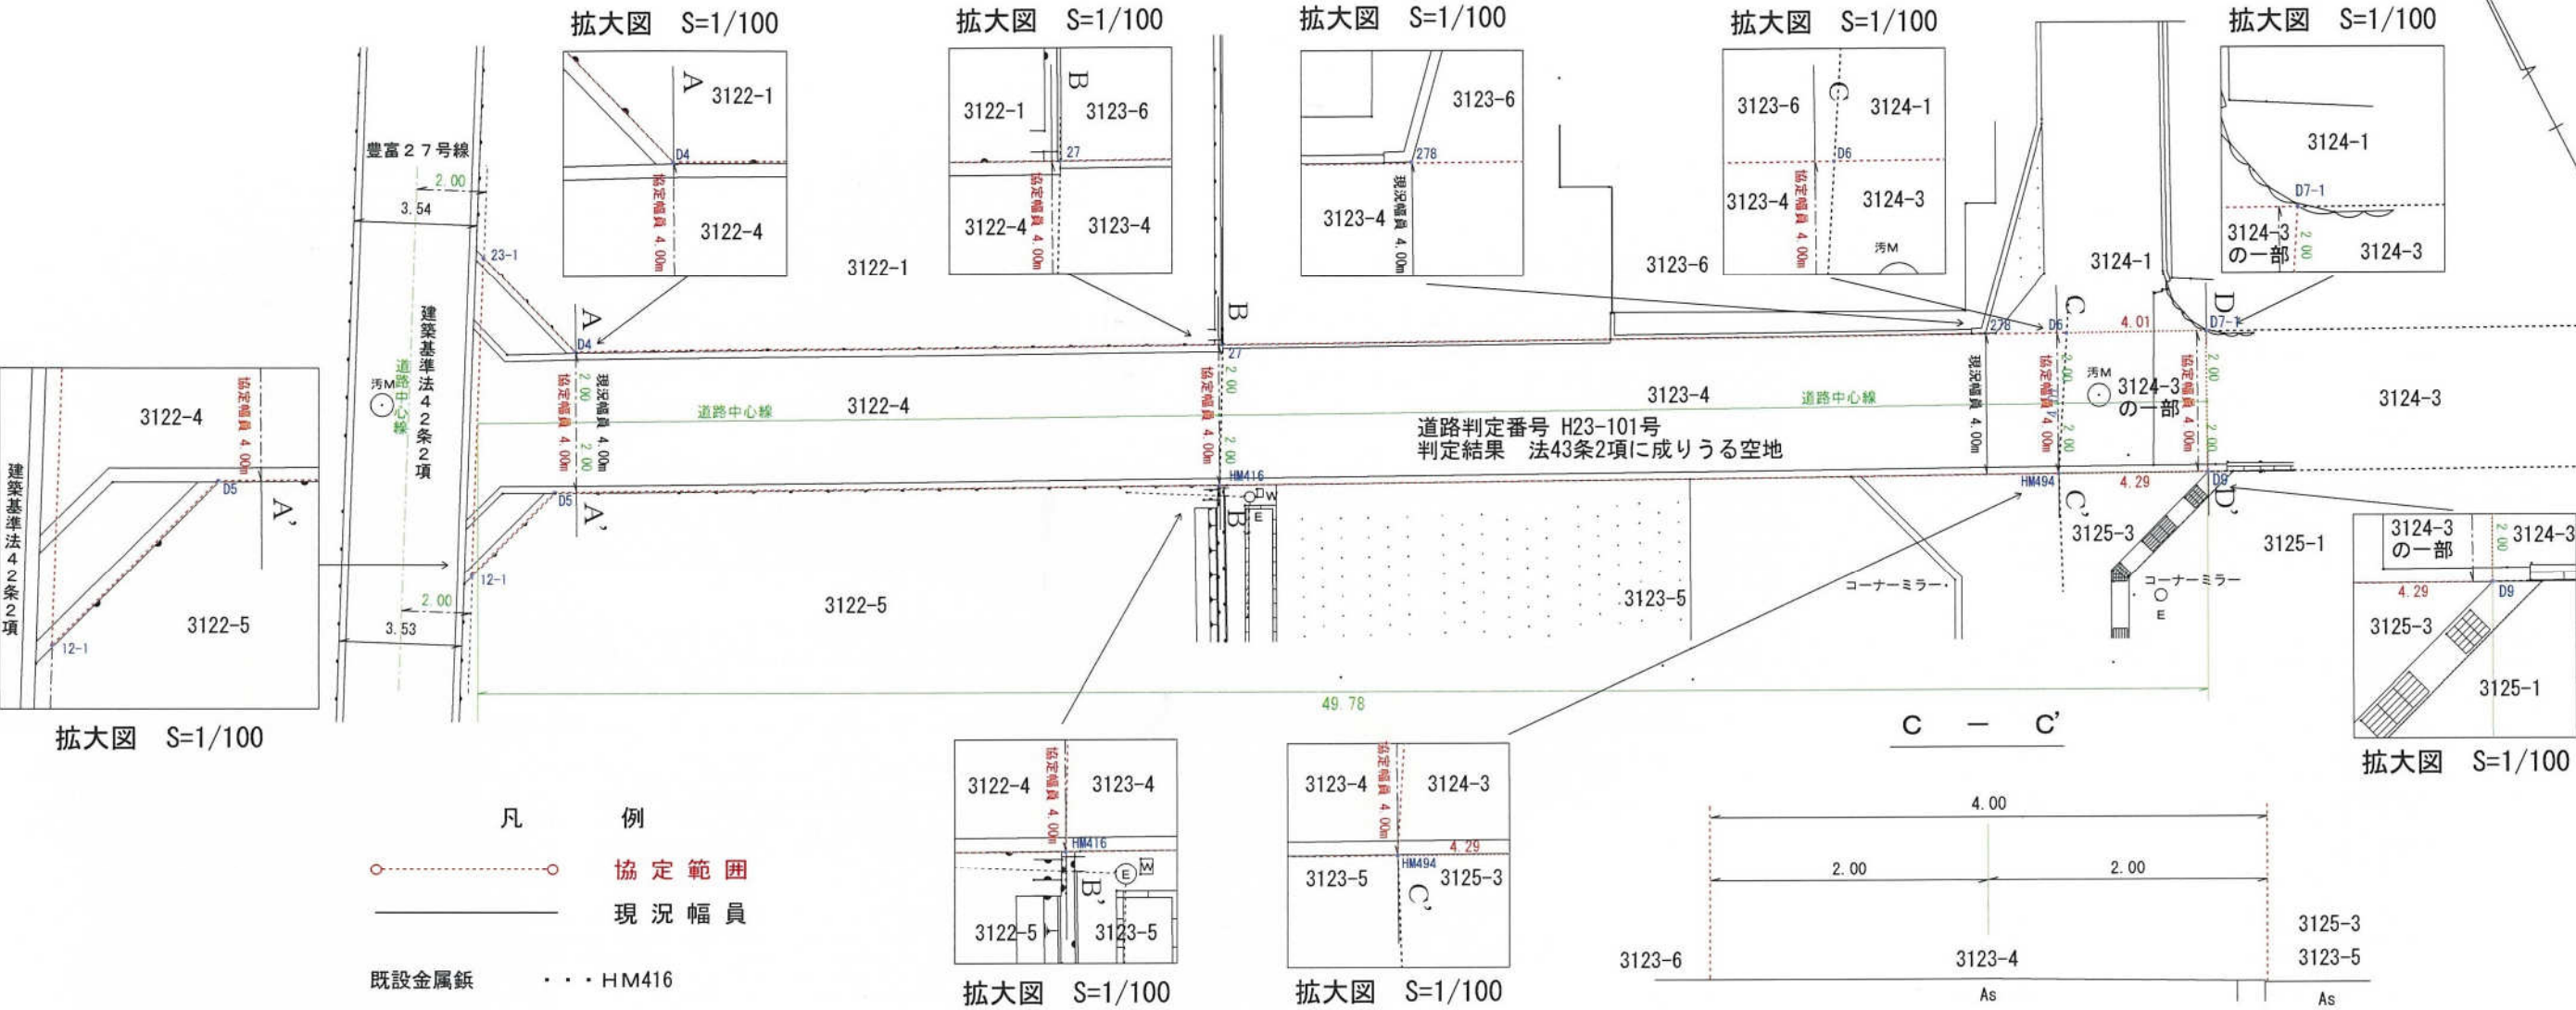


点12、D5、HM416、HM494、及び3122番5、3123番5、3124番3の筆界線であることを各々所有者が確認した。

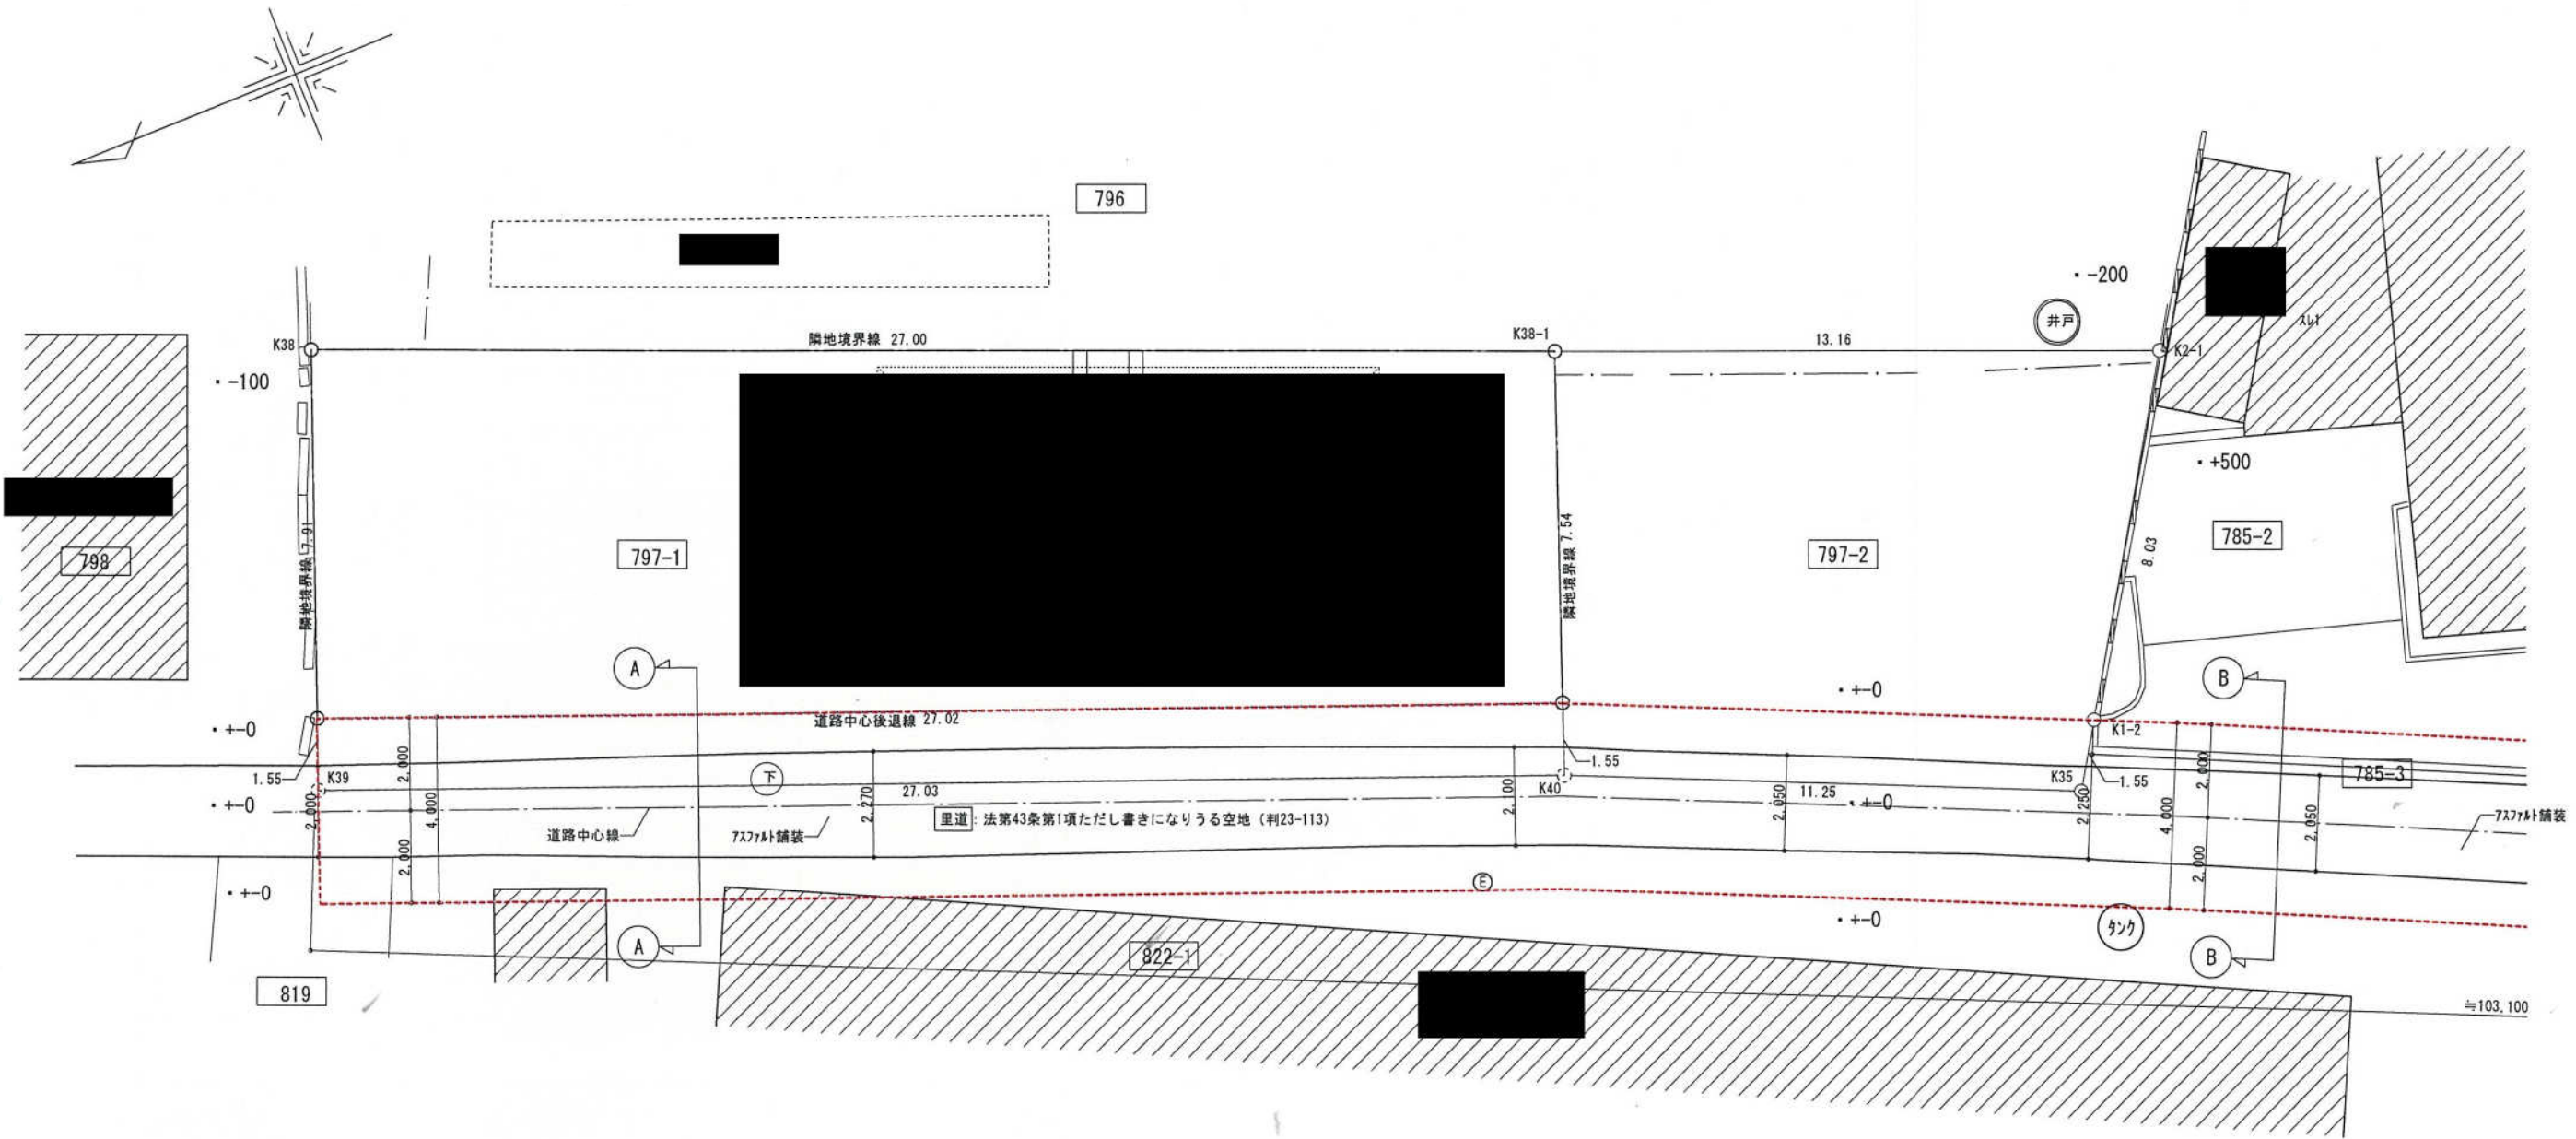



凡 例	
	敷地境界線
	計画建物
	協定範囲を示す
	地盤のレベルを示す
	地番を示す

通路協定図(1) S=1:150

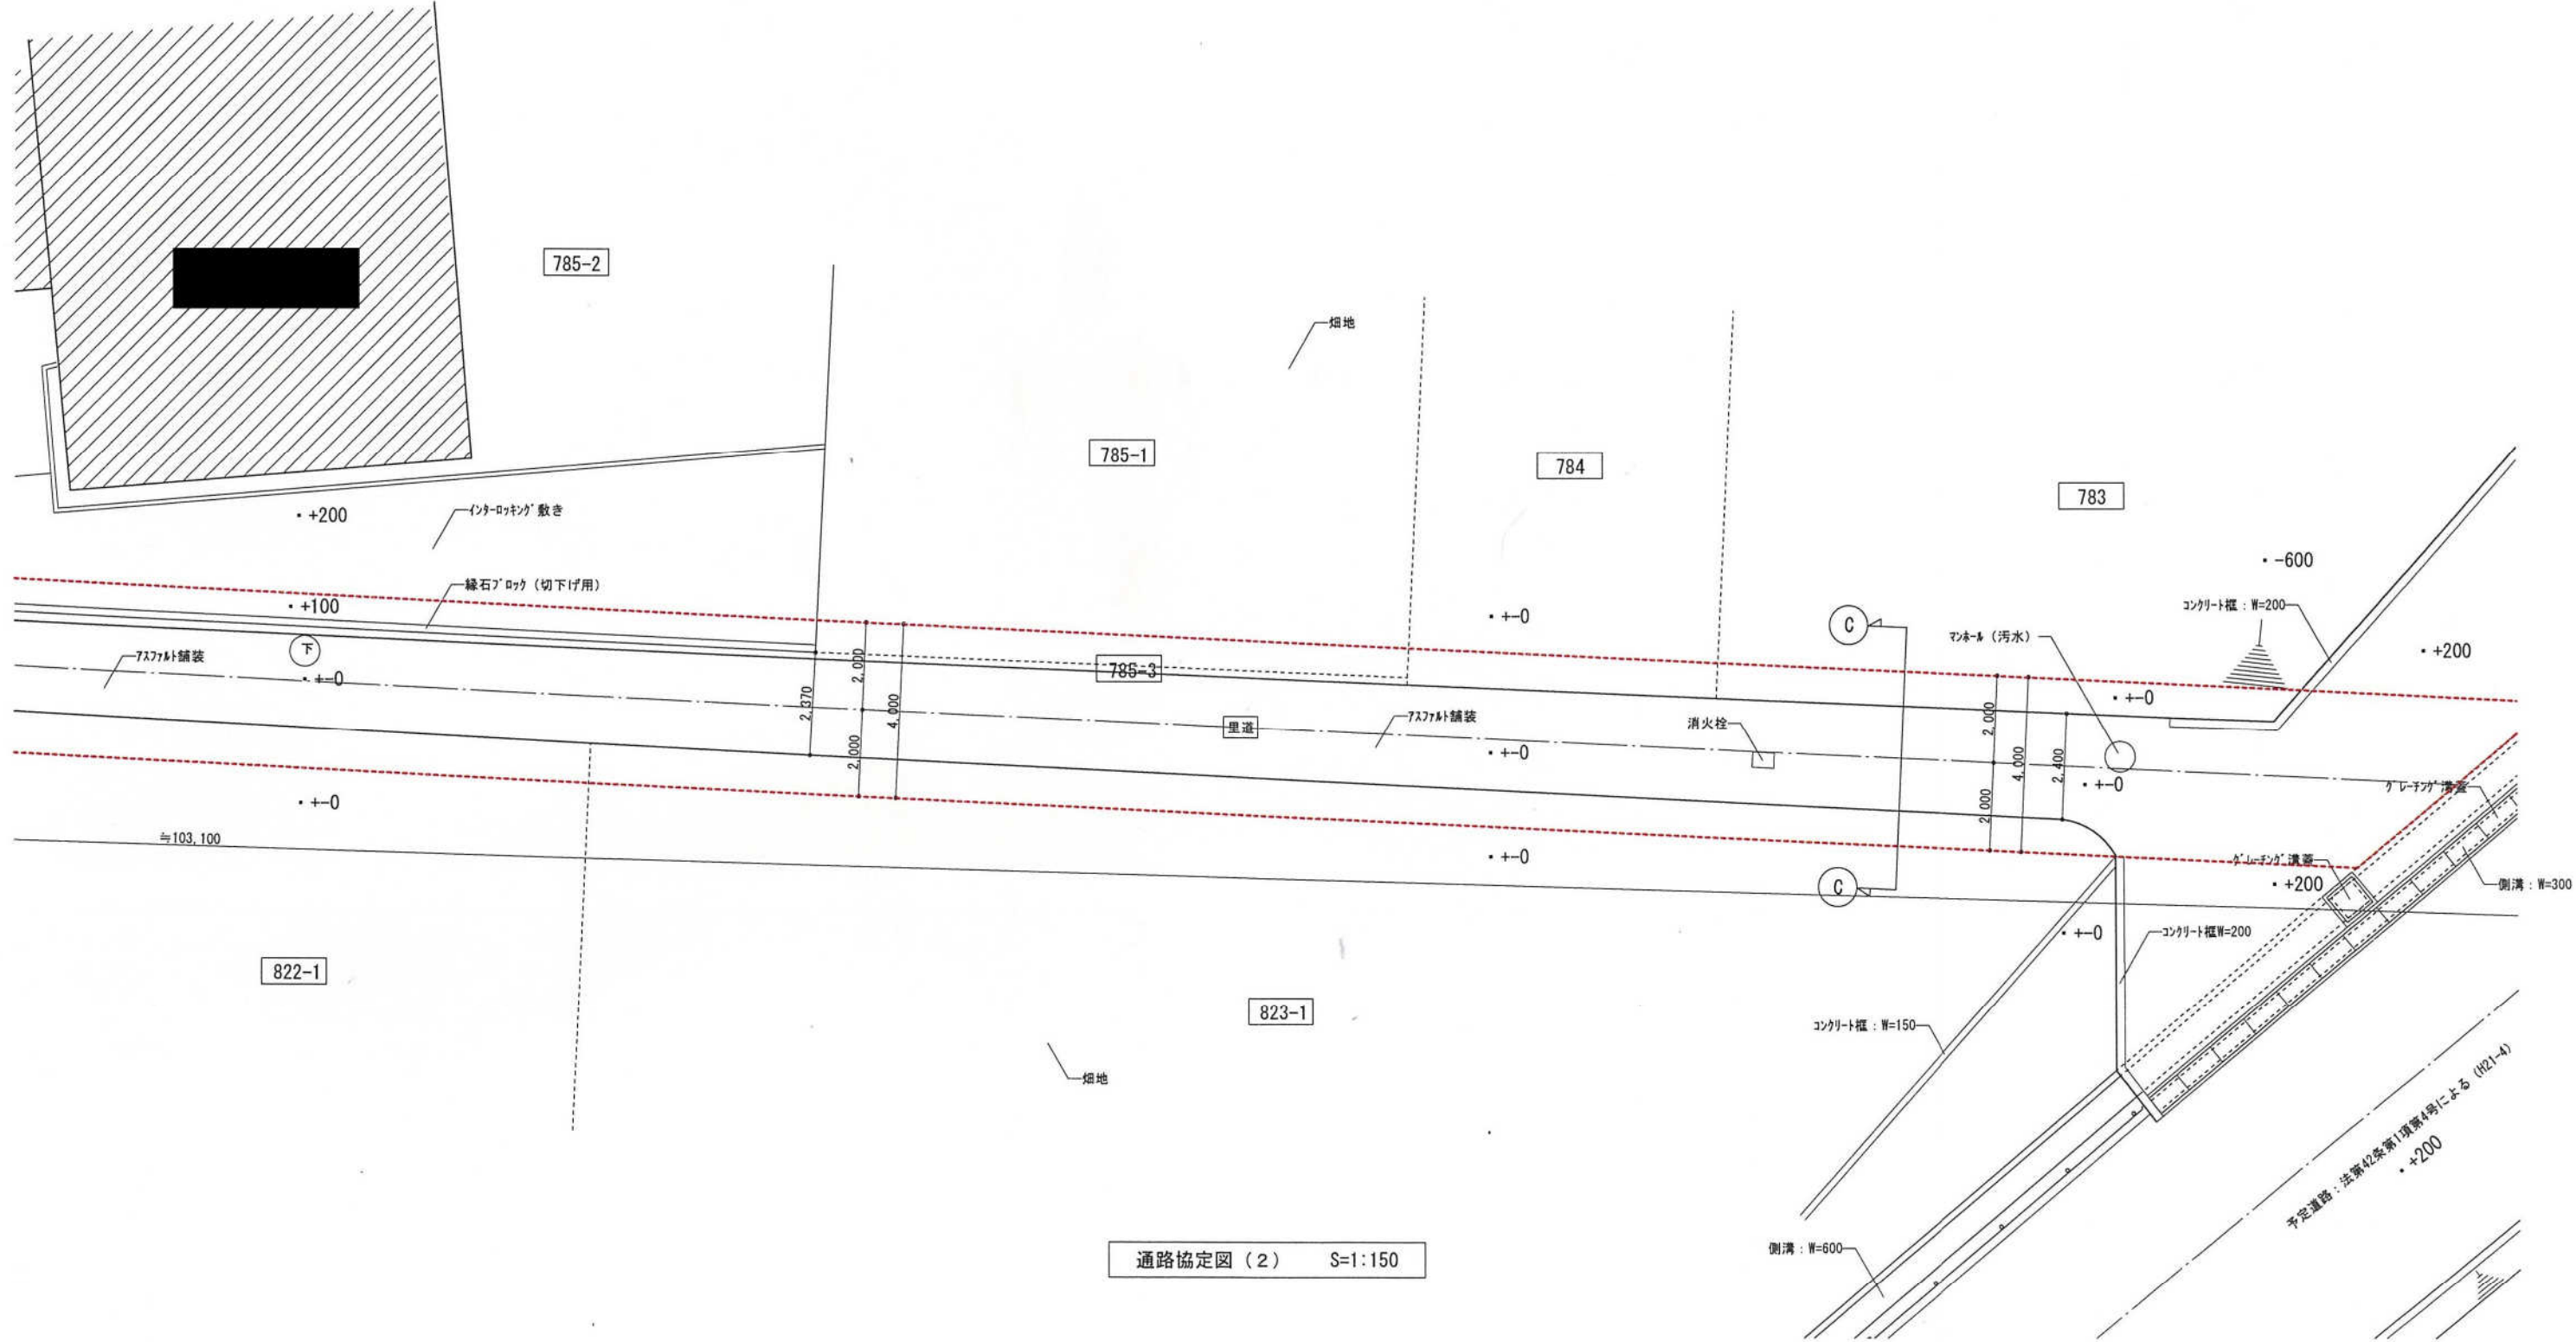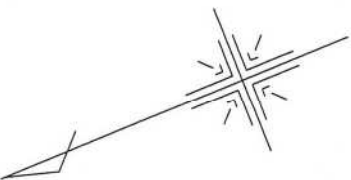


通路協定図 (2) S=1:150

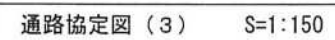


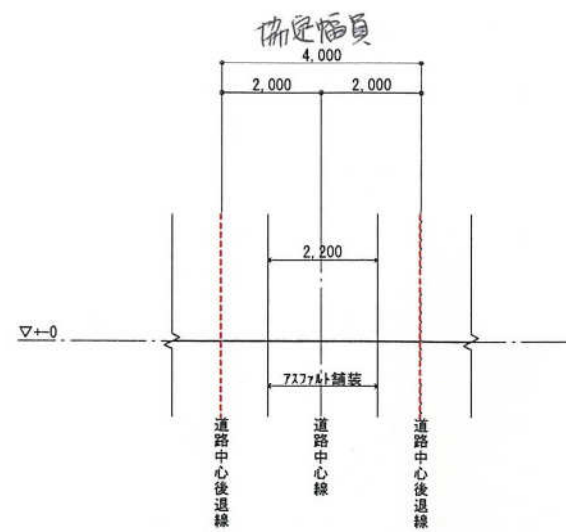


A-A 断面図 S=1:150

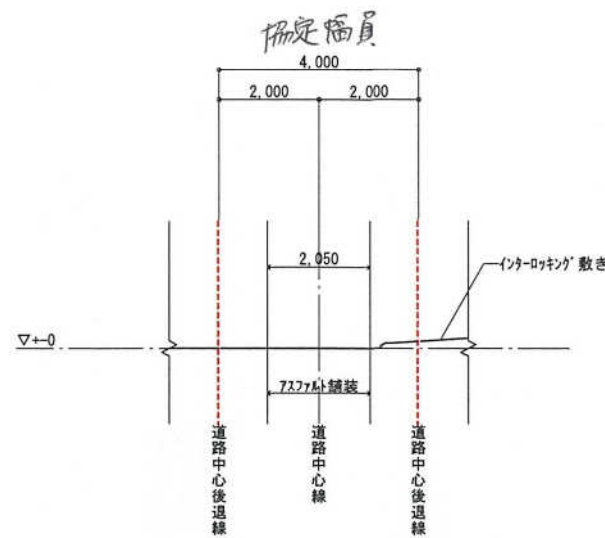

B-B 断面図 S=1:150

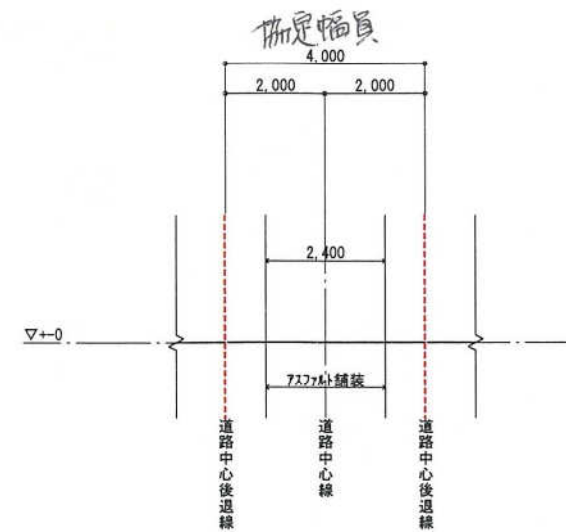


C-C 断面図 S=1:150

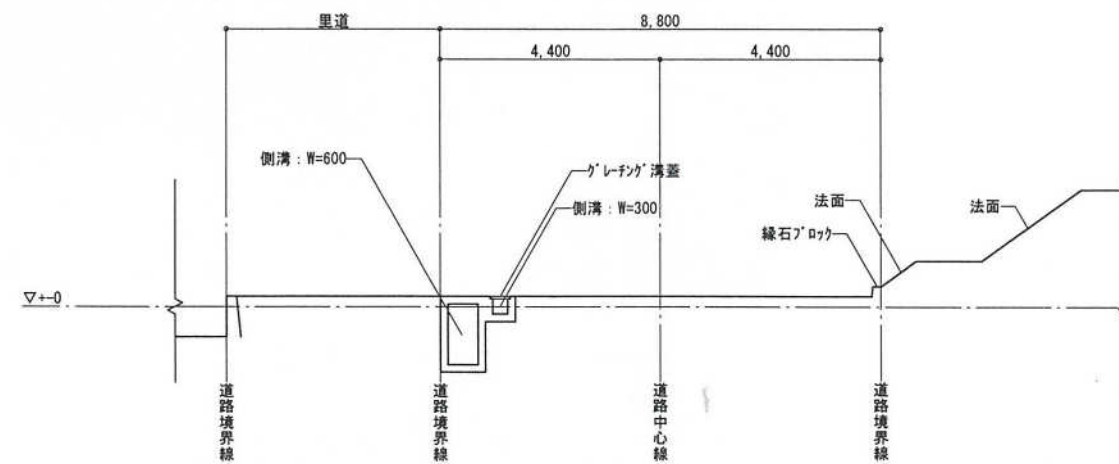




D-D 断面図 S=1:150

通路協定図 (4) S=1:150



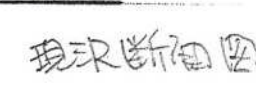


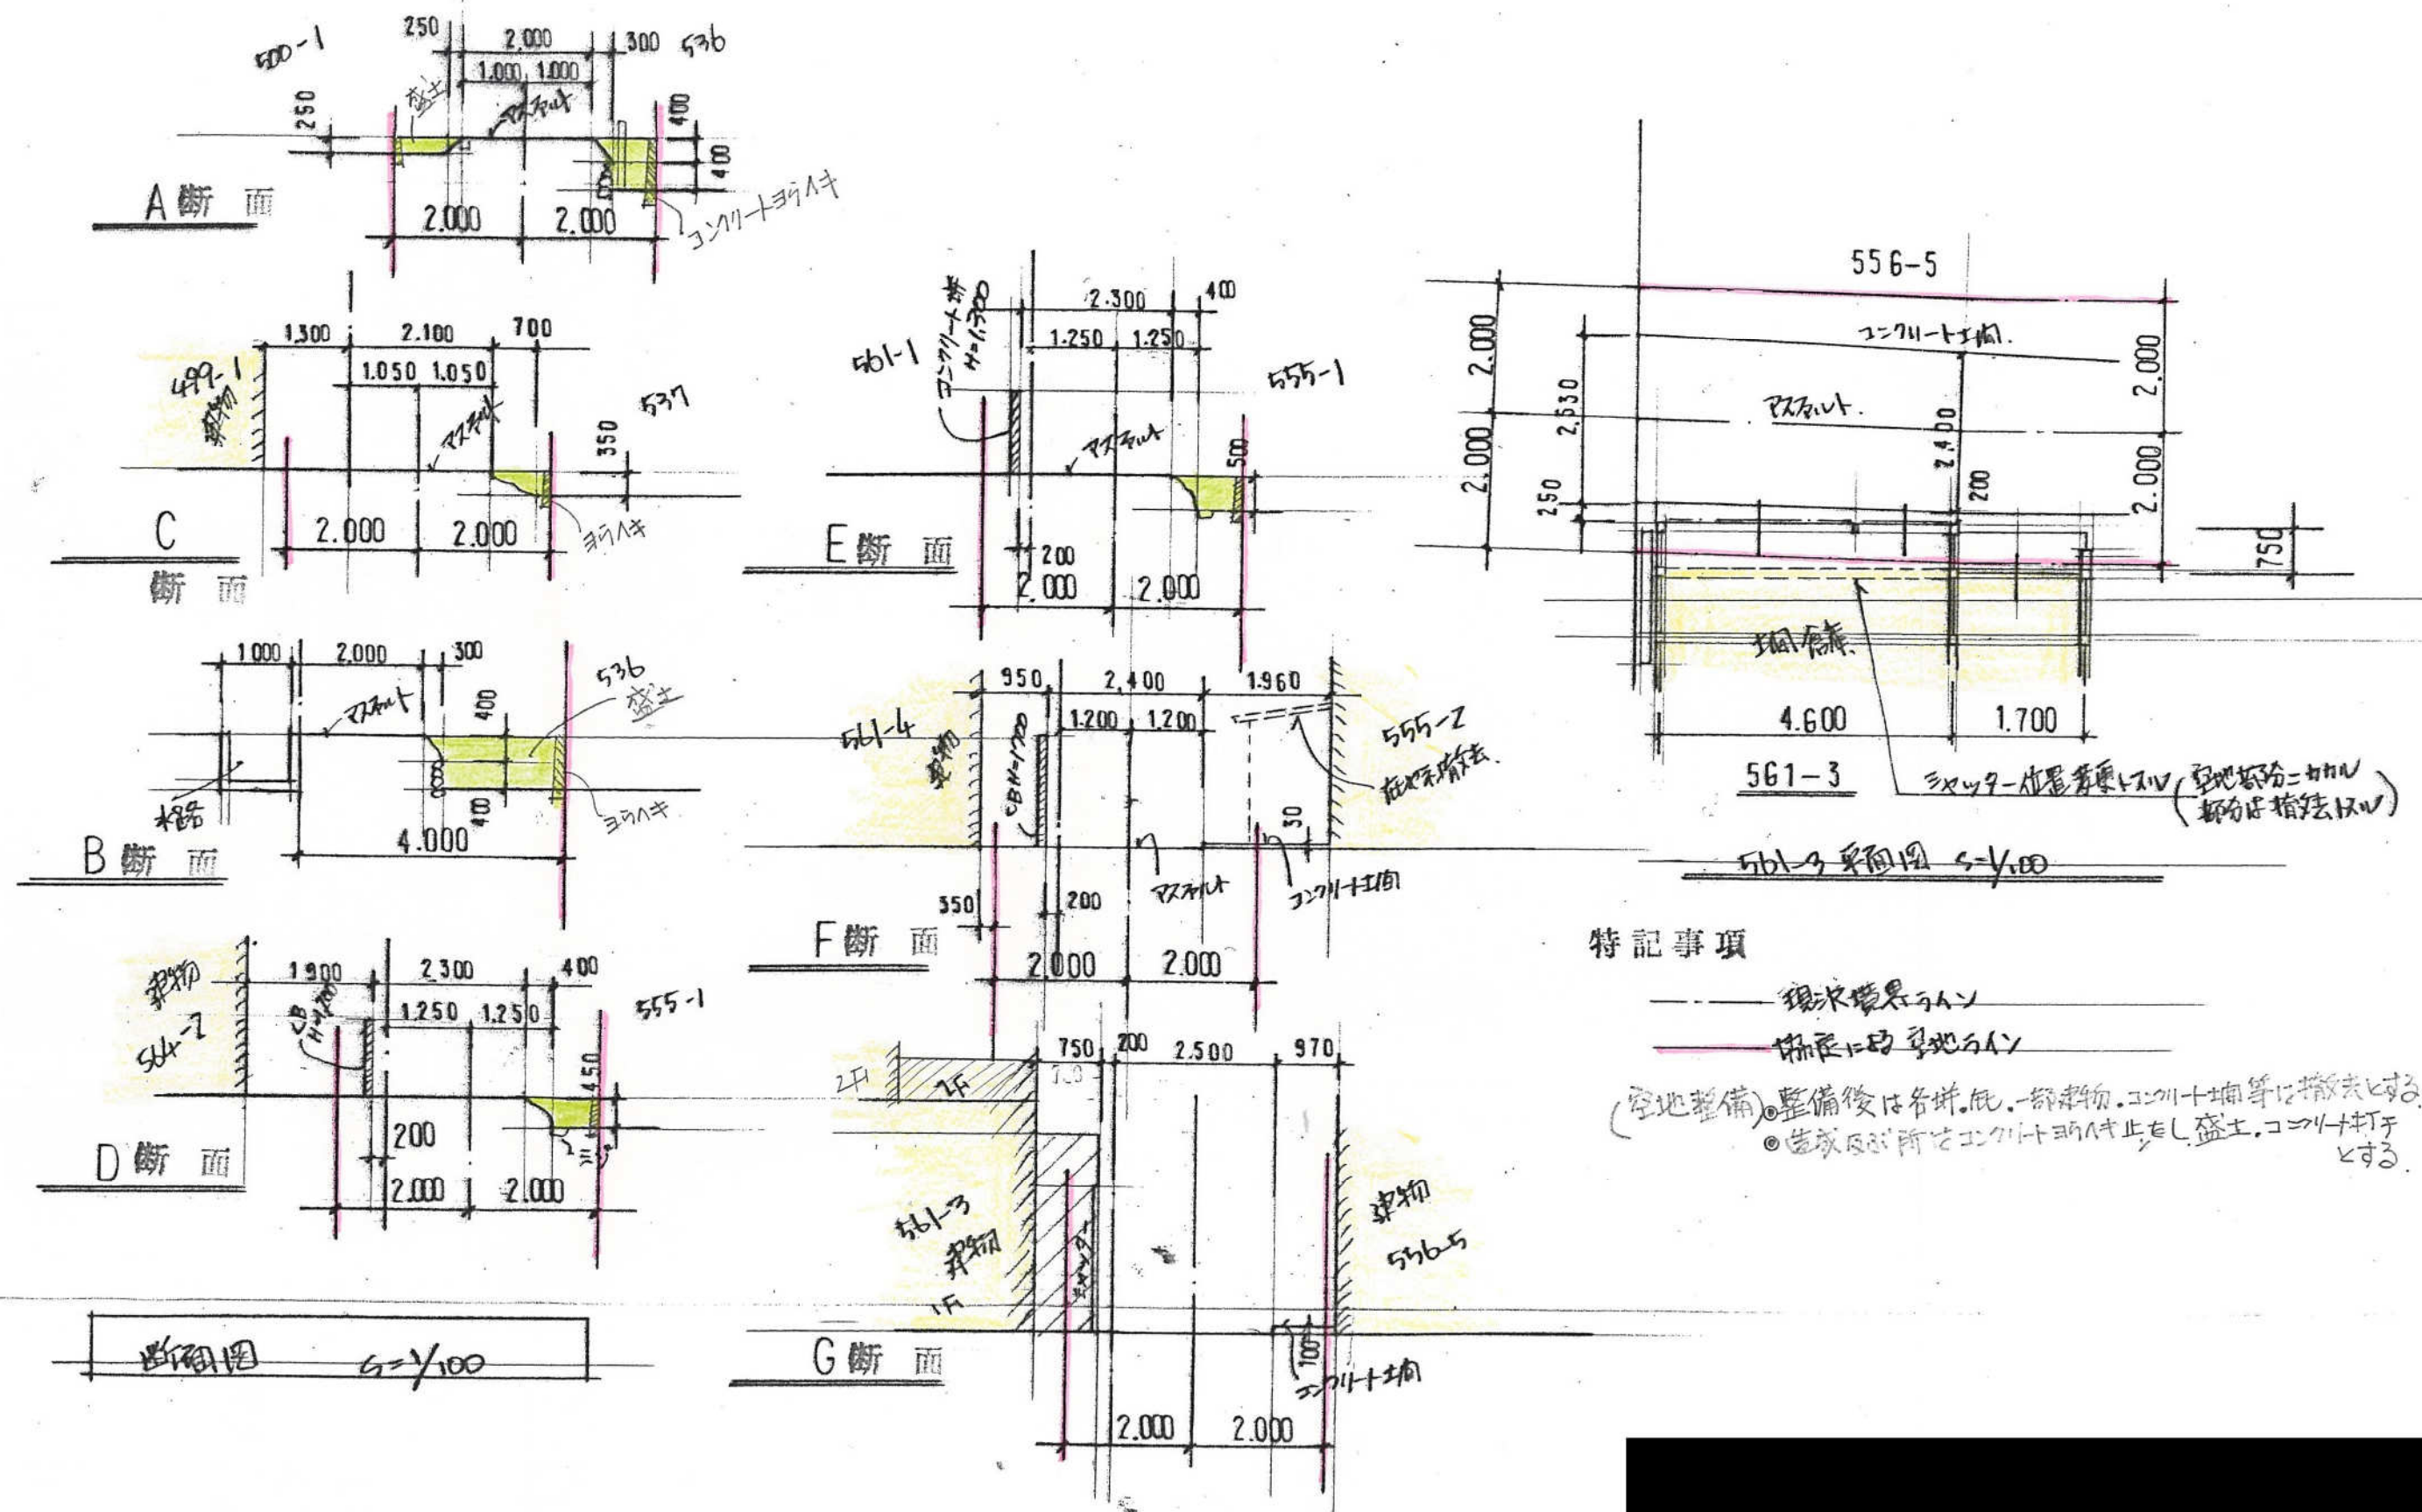

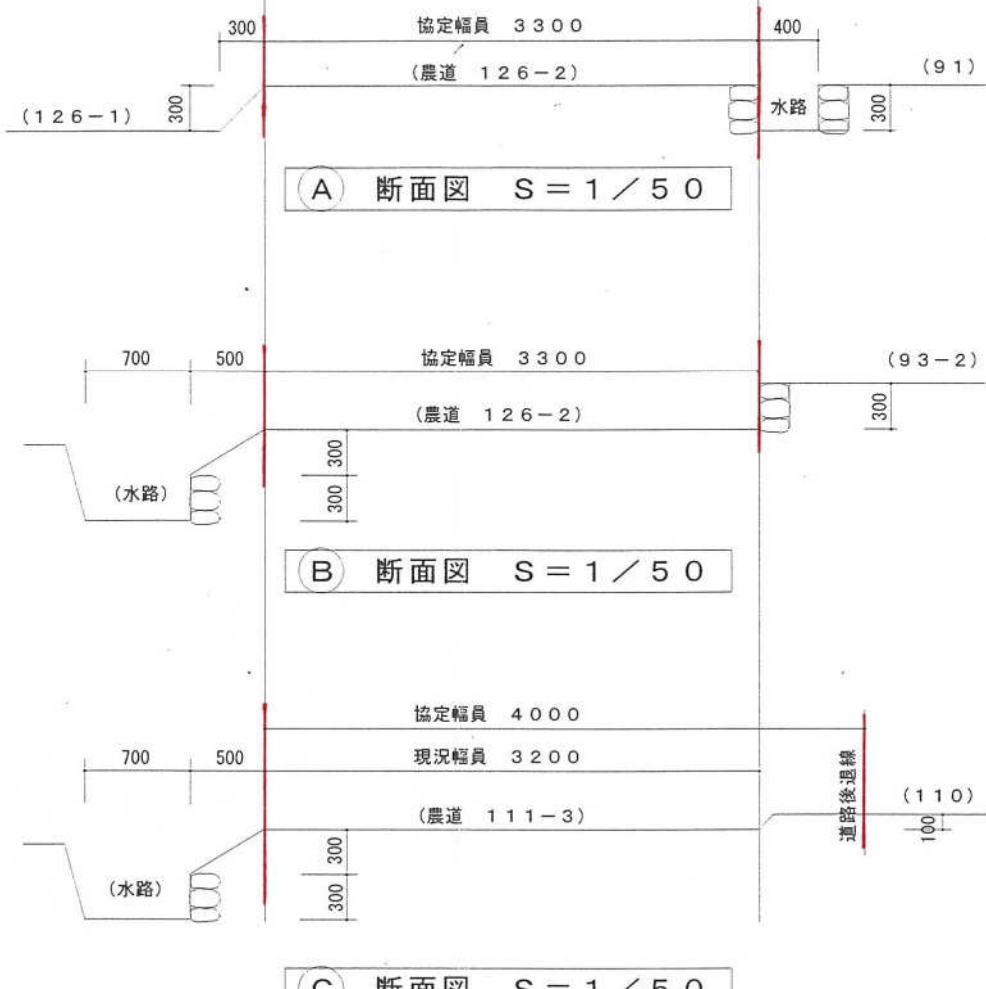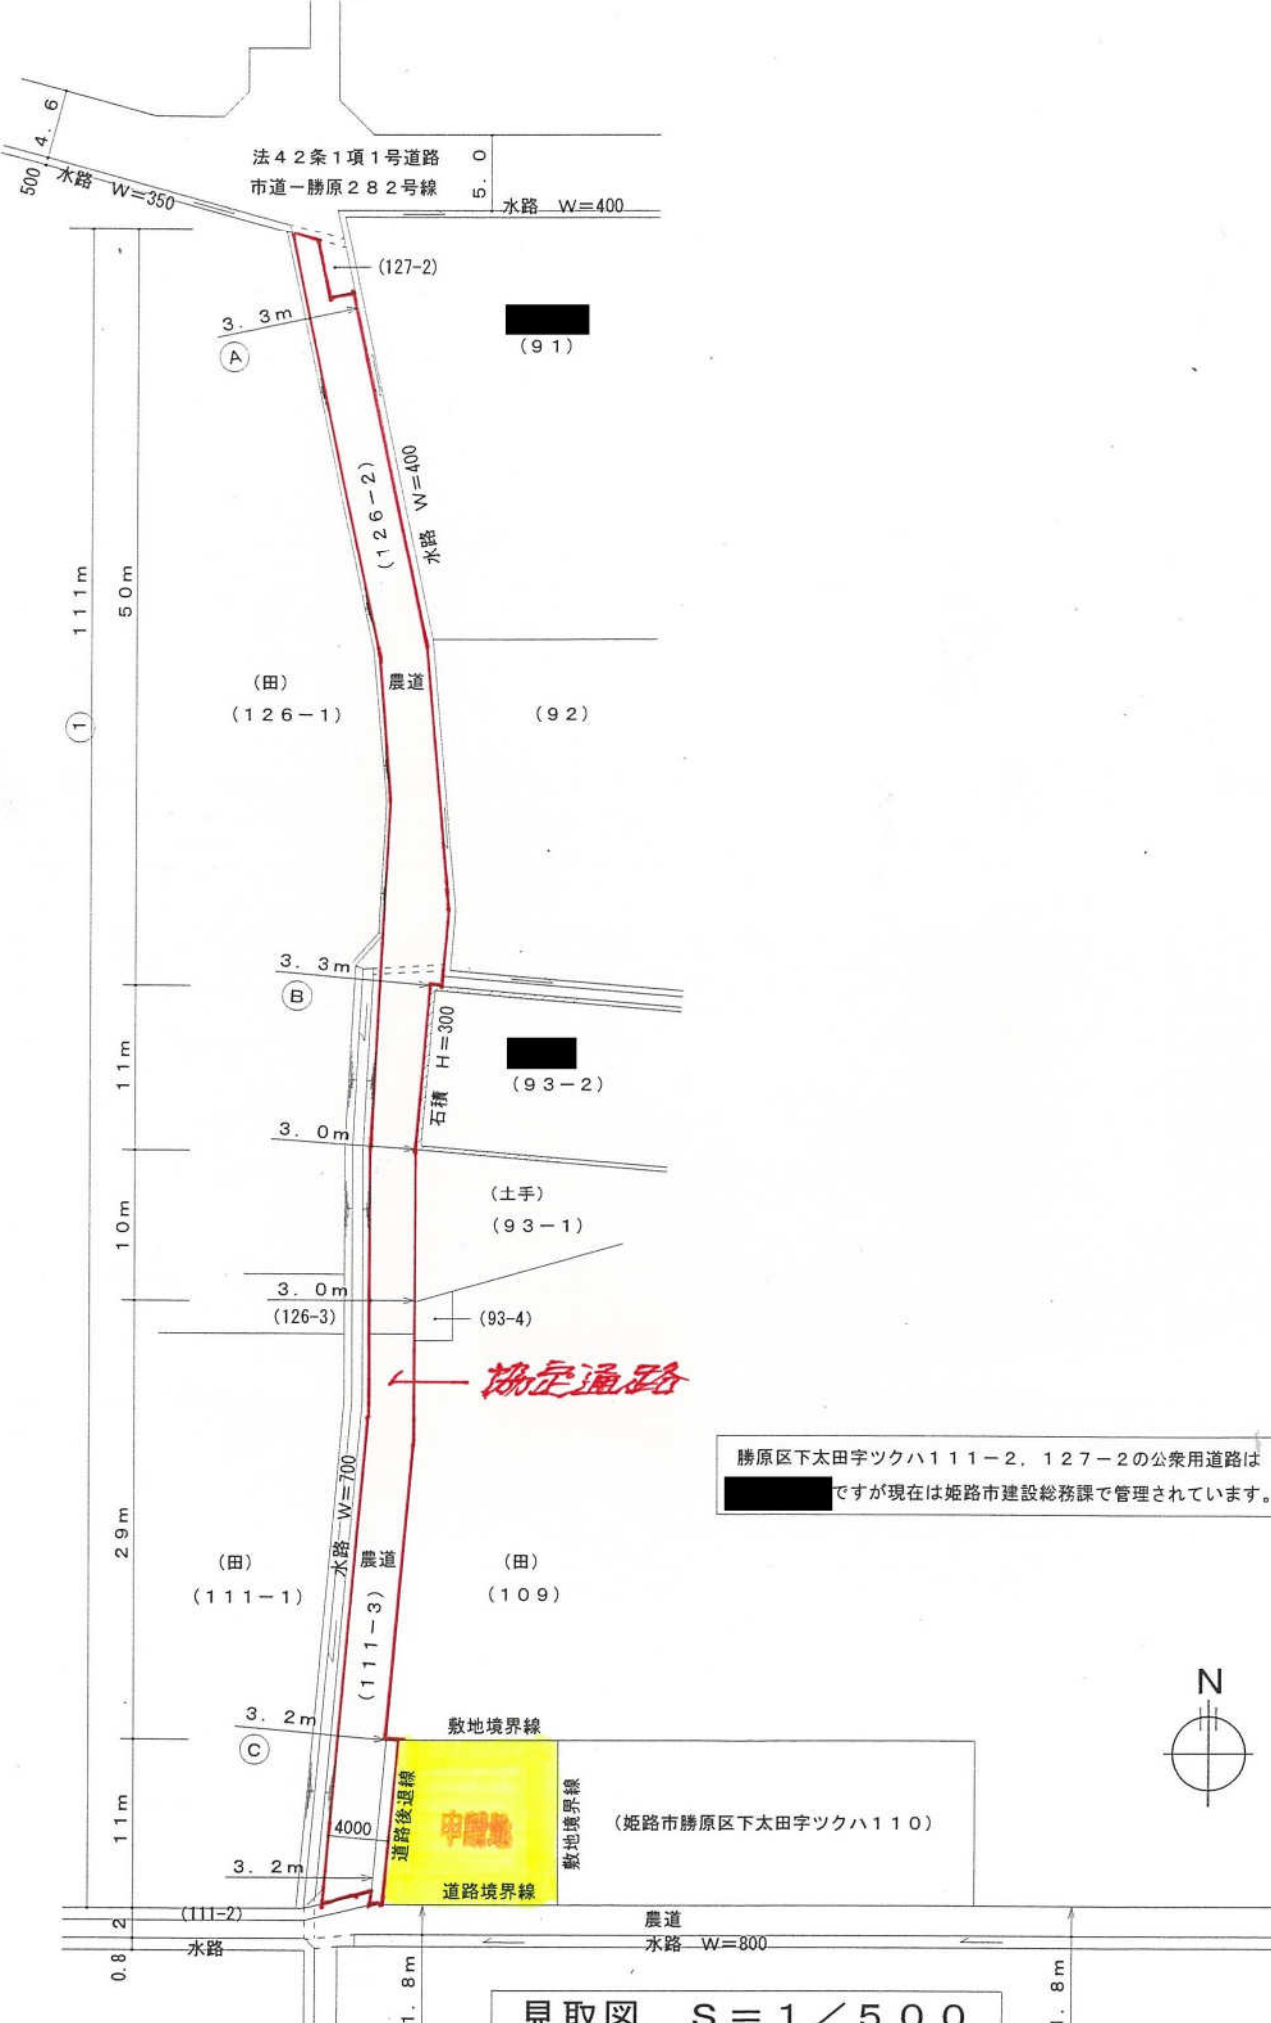


通路協定図 $S = 1 / 500$

平面図 S=1:150

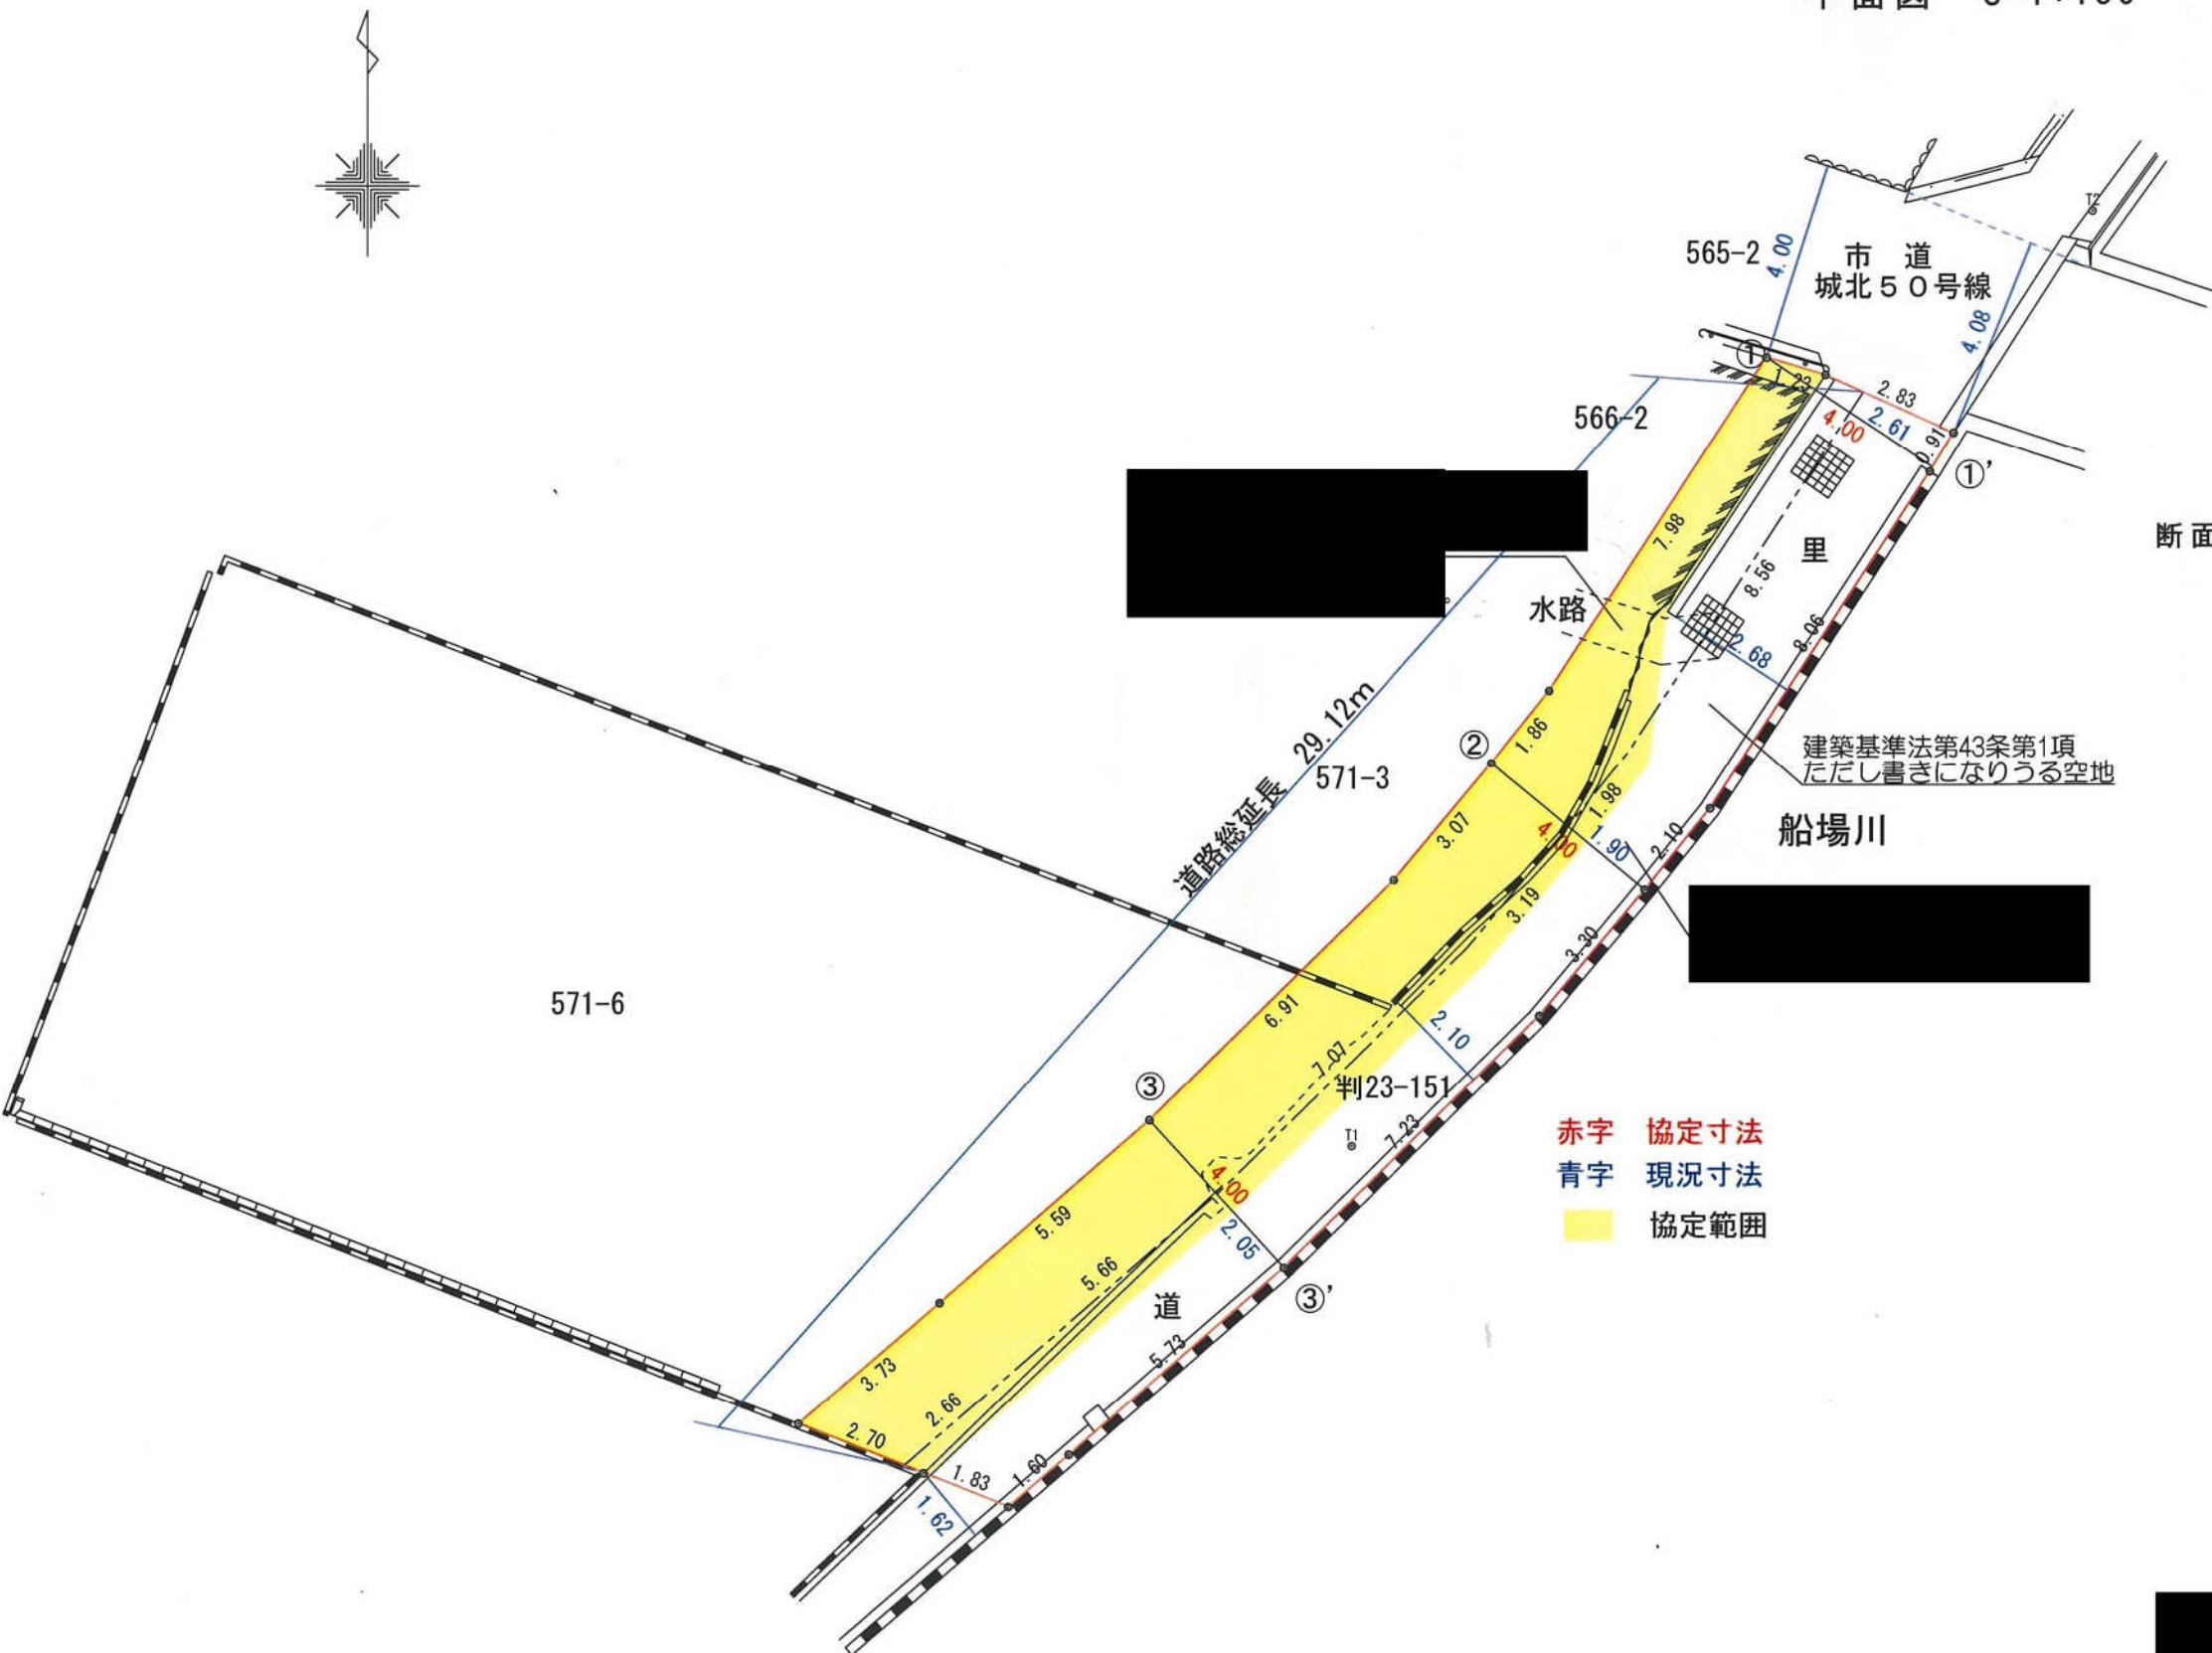

断面図 S=1:100

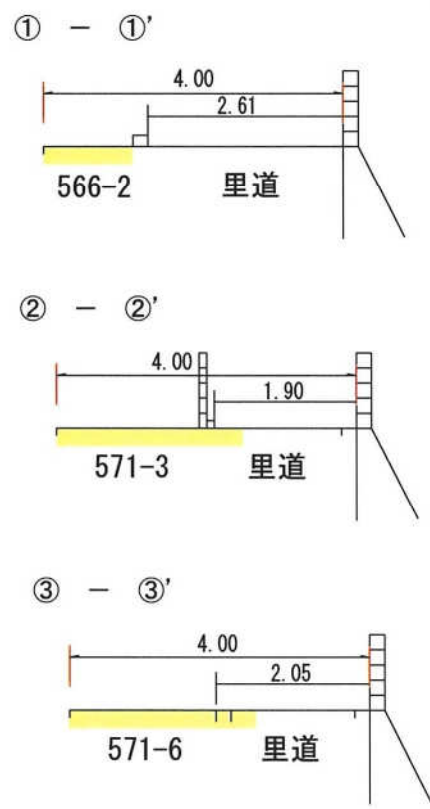

赤字 協定寸法
青字 現況寸法
黄色 協定範囲