


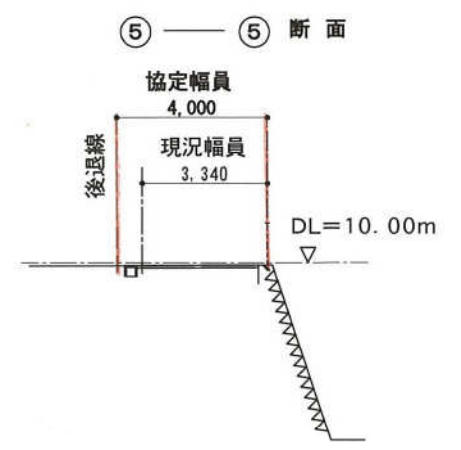
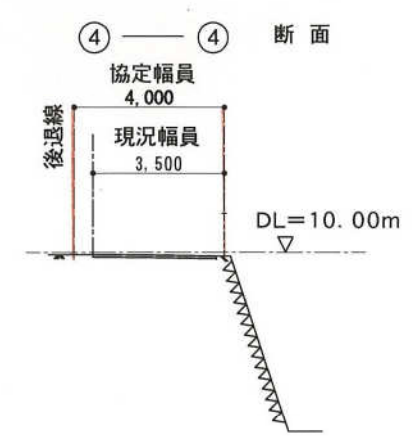
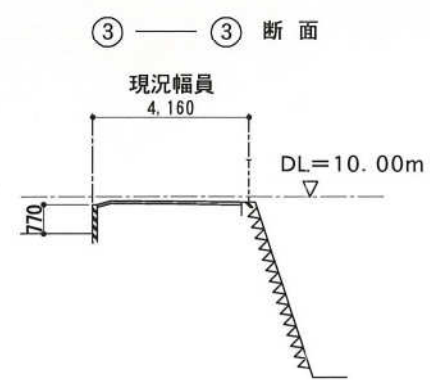
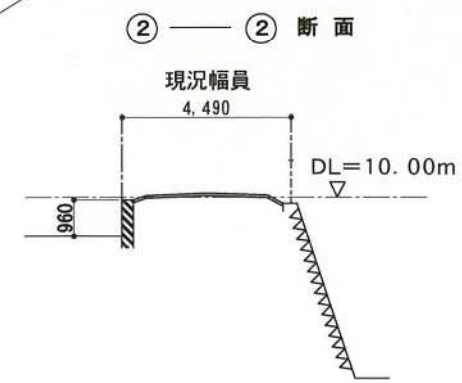
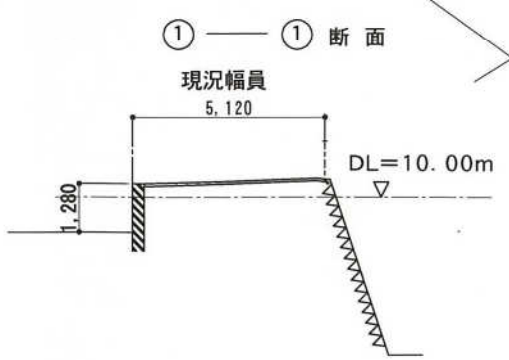
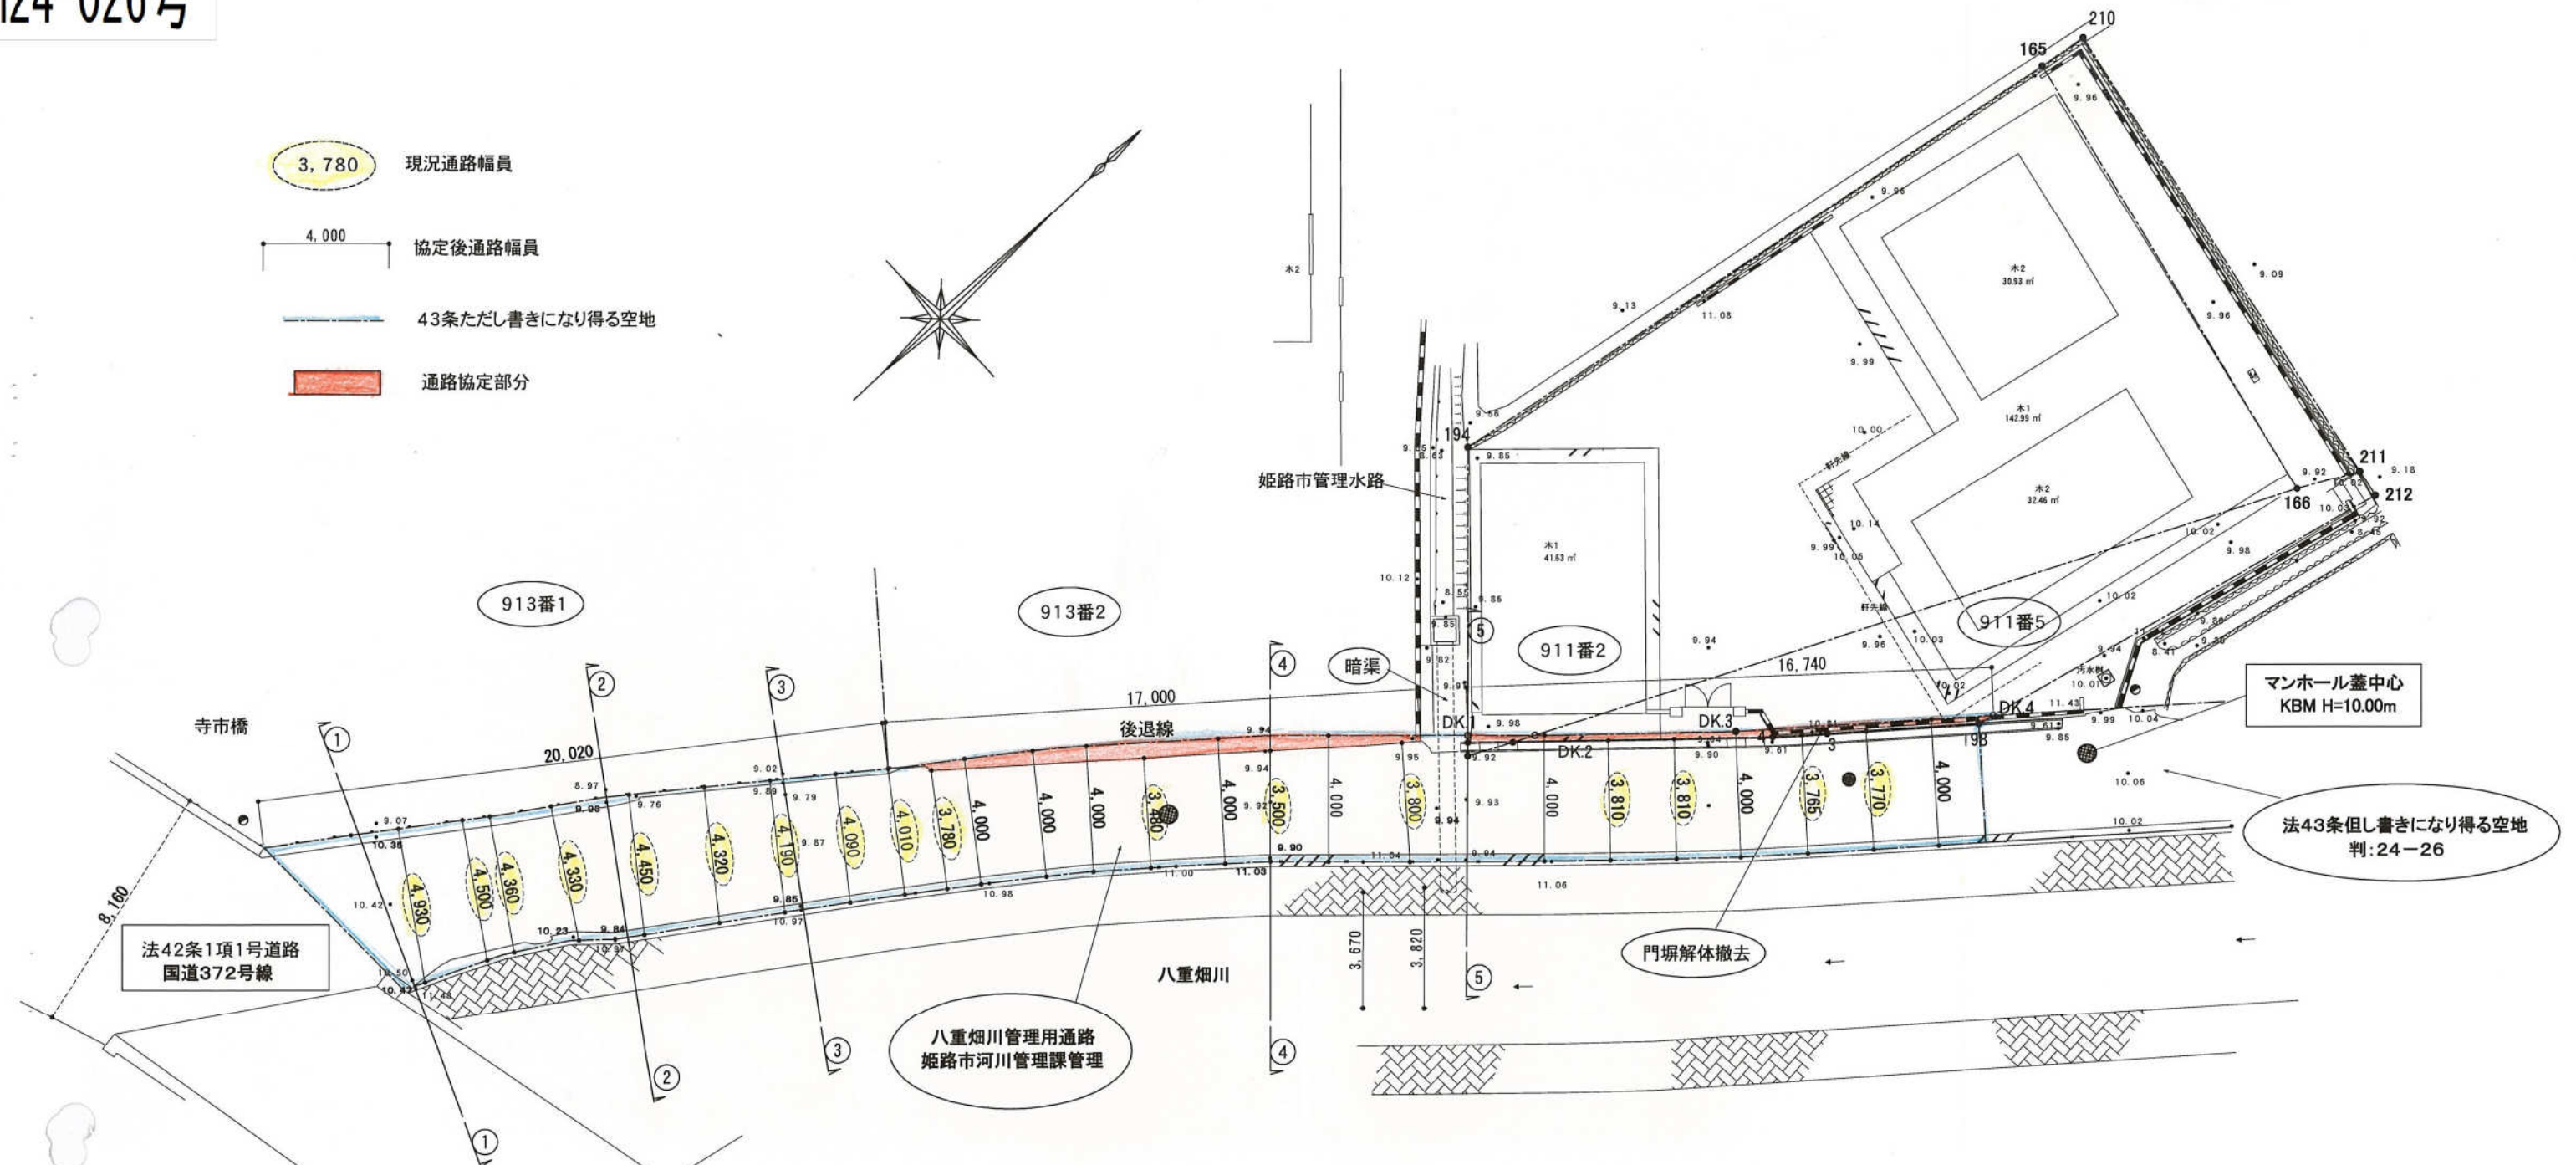
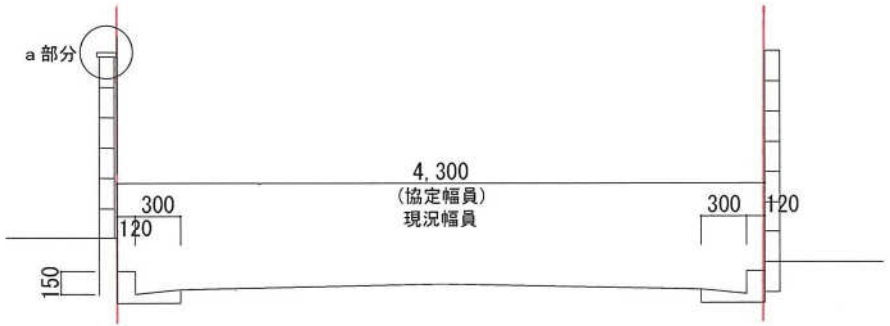


- 3,780 現況通路幅員
- 4,000 協定後通路幅員
- 43条ただし書きになり得る空地
- 通路協定部分

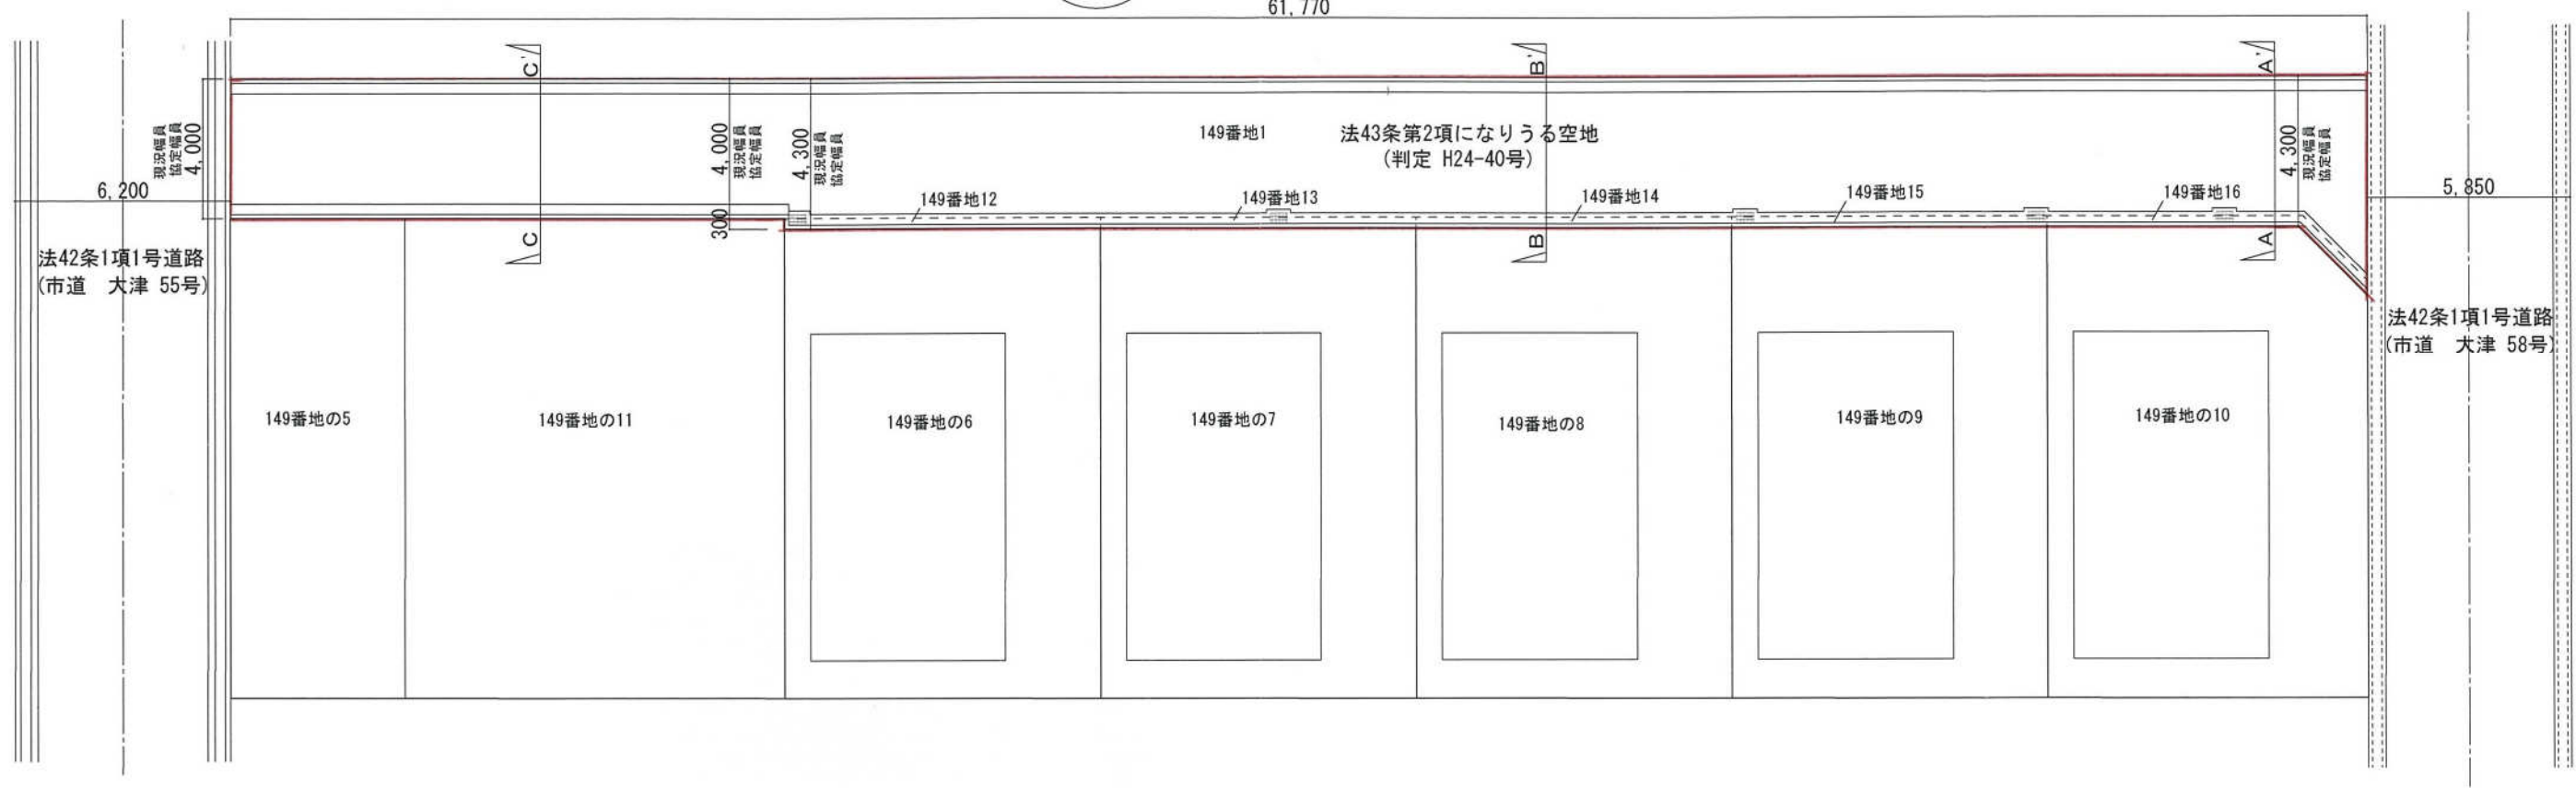


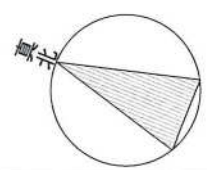


A-A' 断面図 1/50

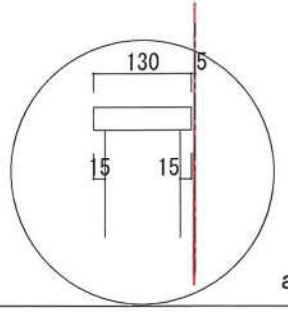


a 部分 1/10

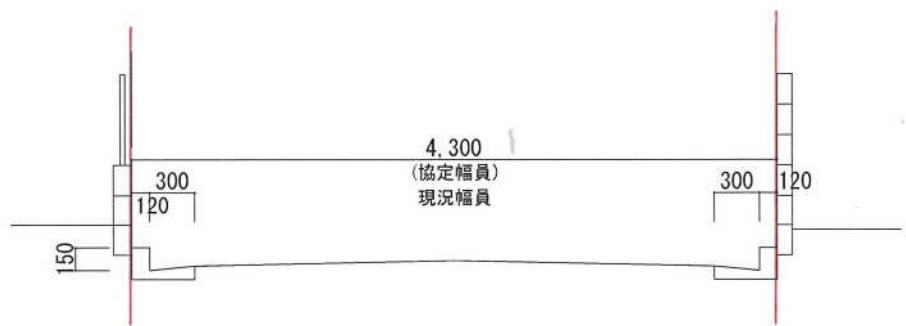


B-B' 断面図 1/50

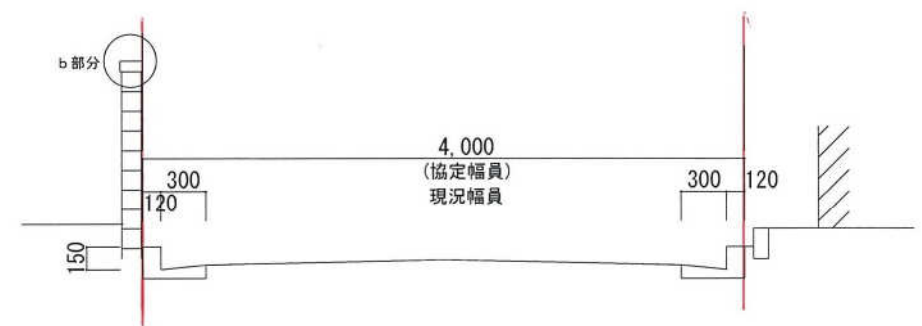


C-C' 断面図 1/50

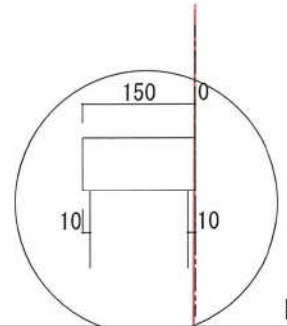


b 部分 1/10

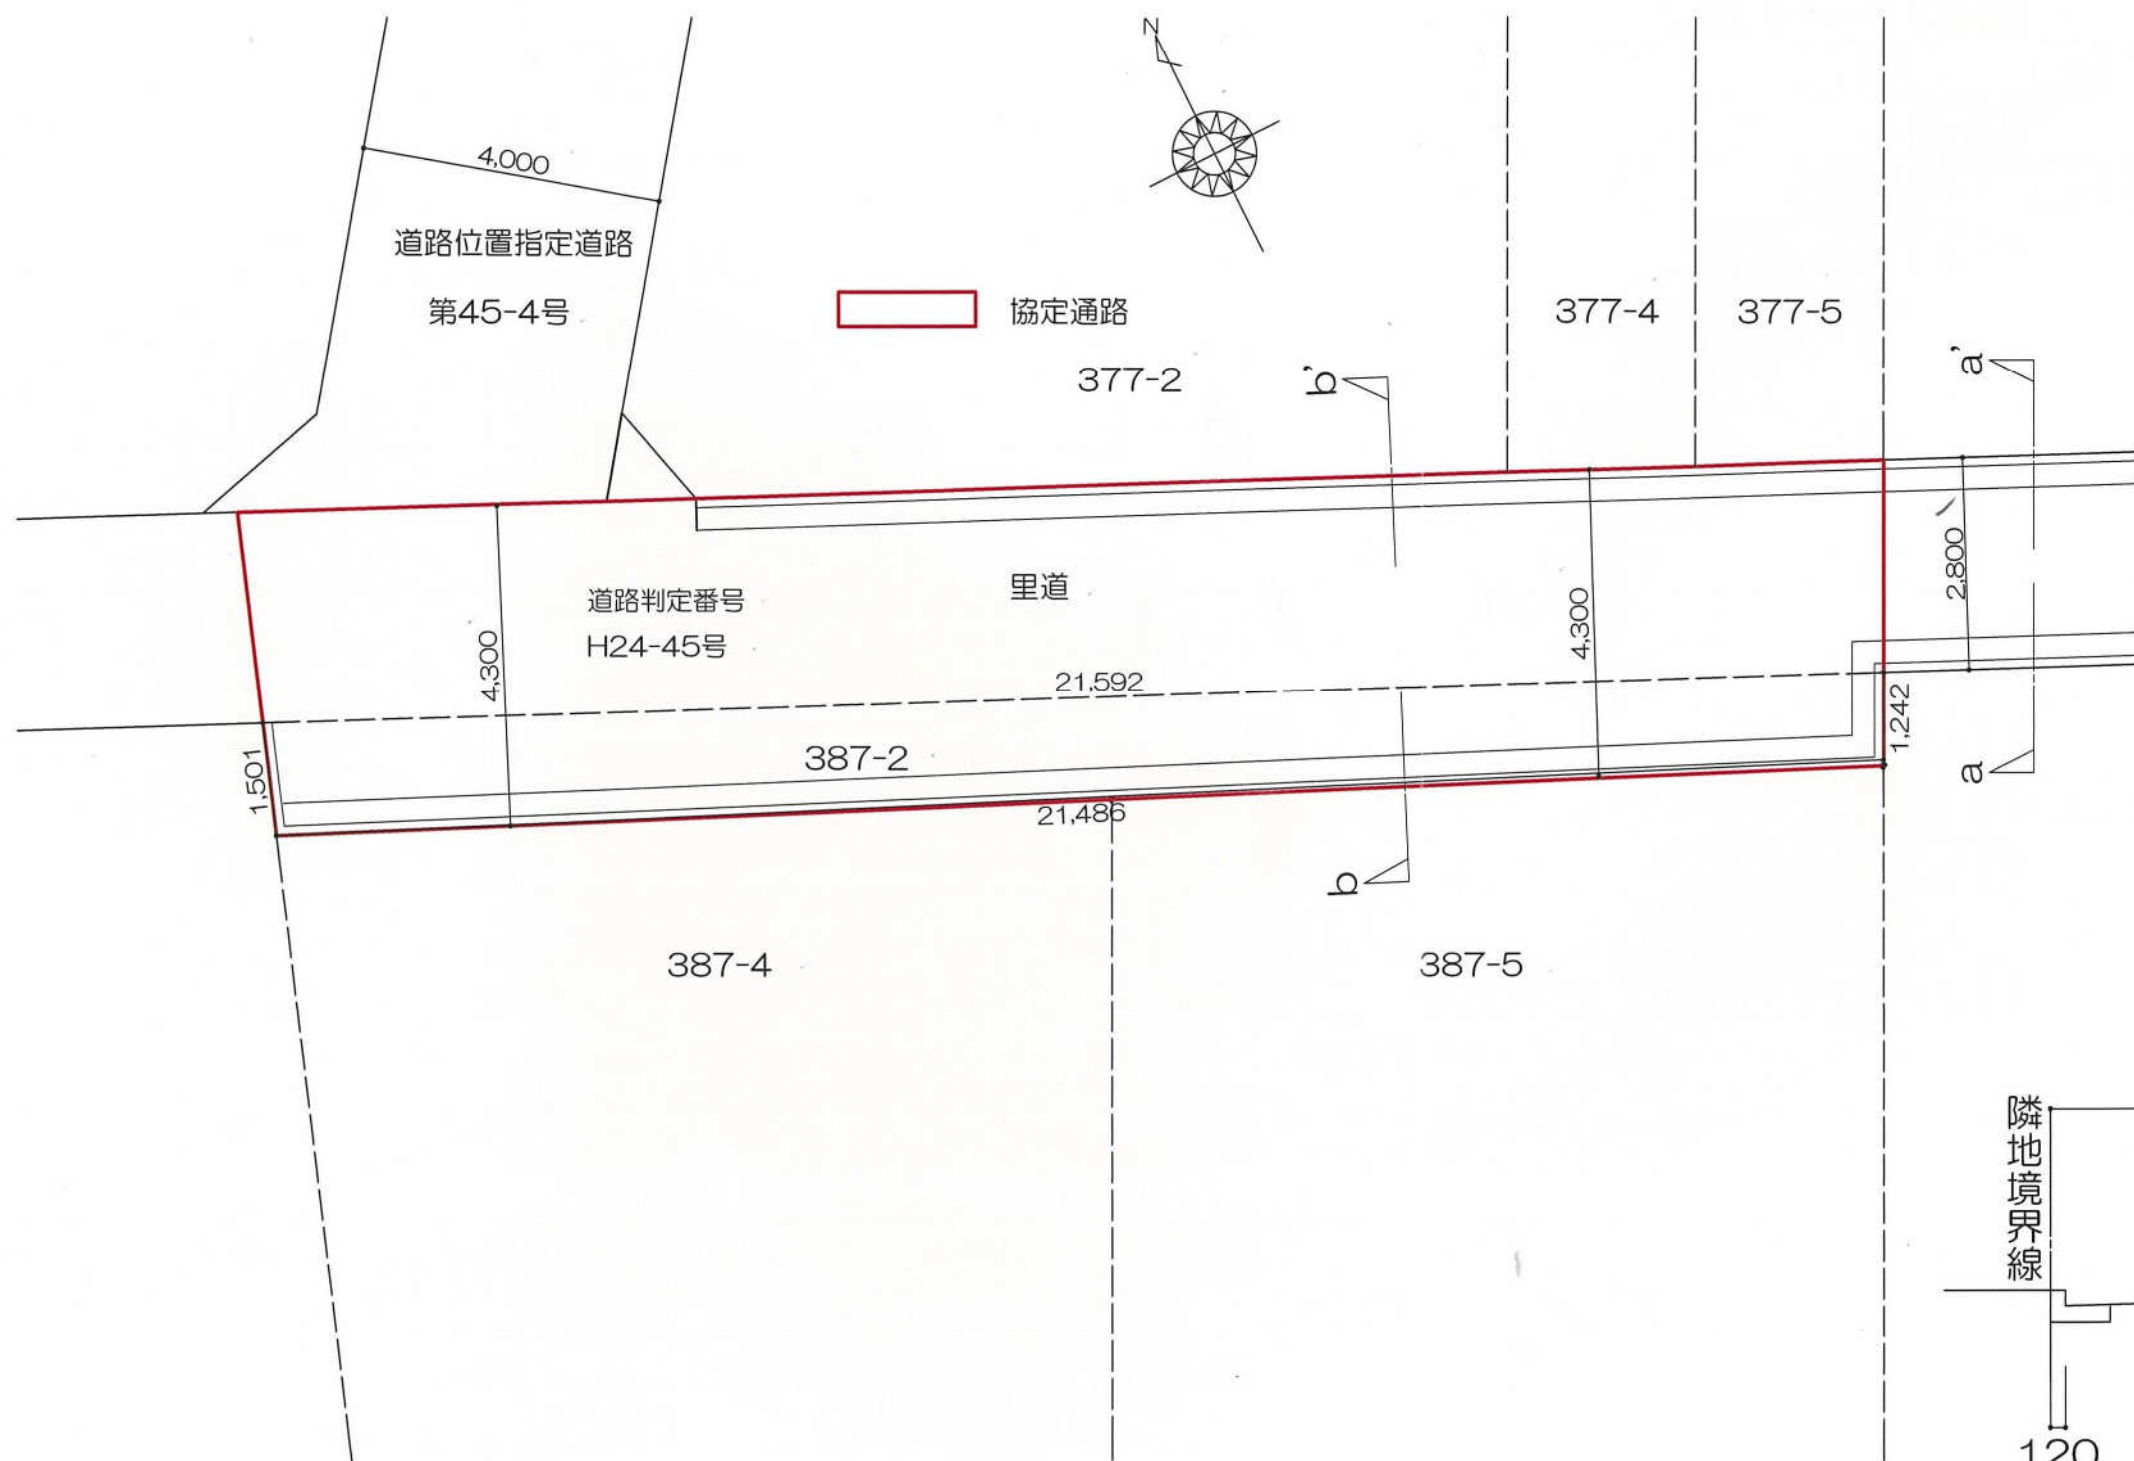


協定図 S=1:100

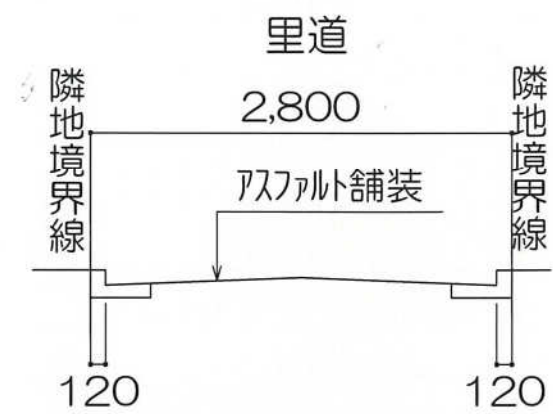

a - a' 断面図 S=1:50

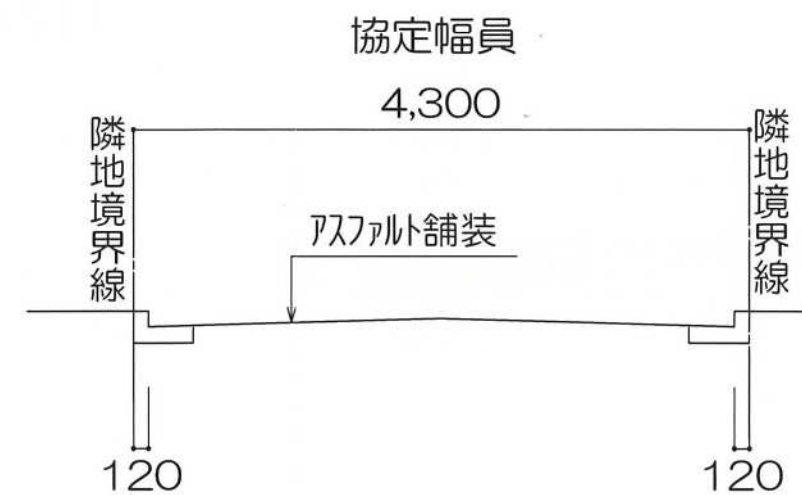

b - b' 断面図 S=1:50

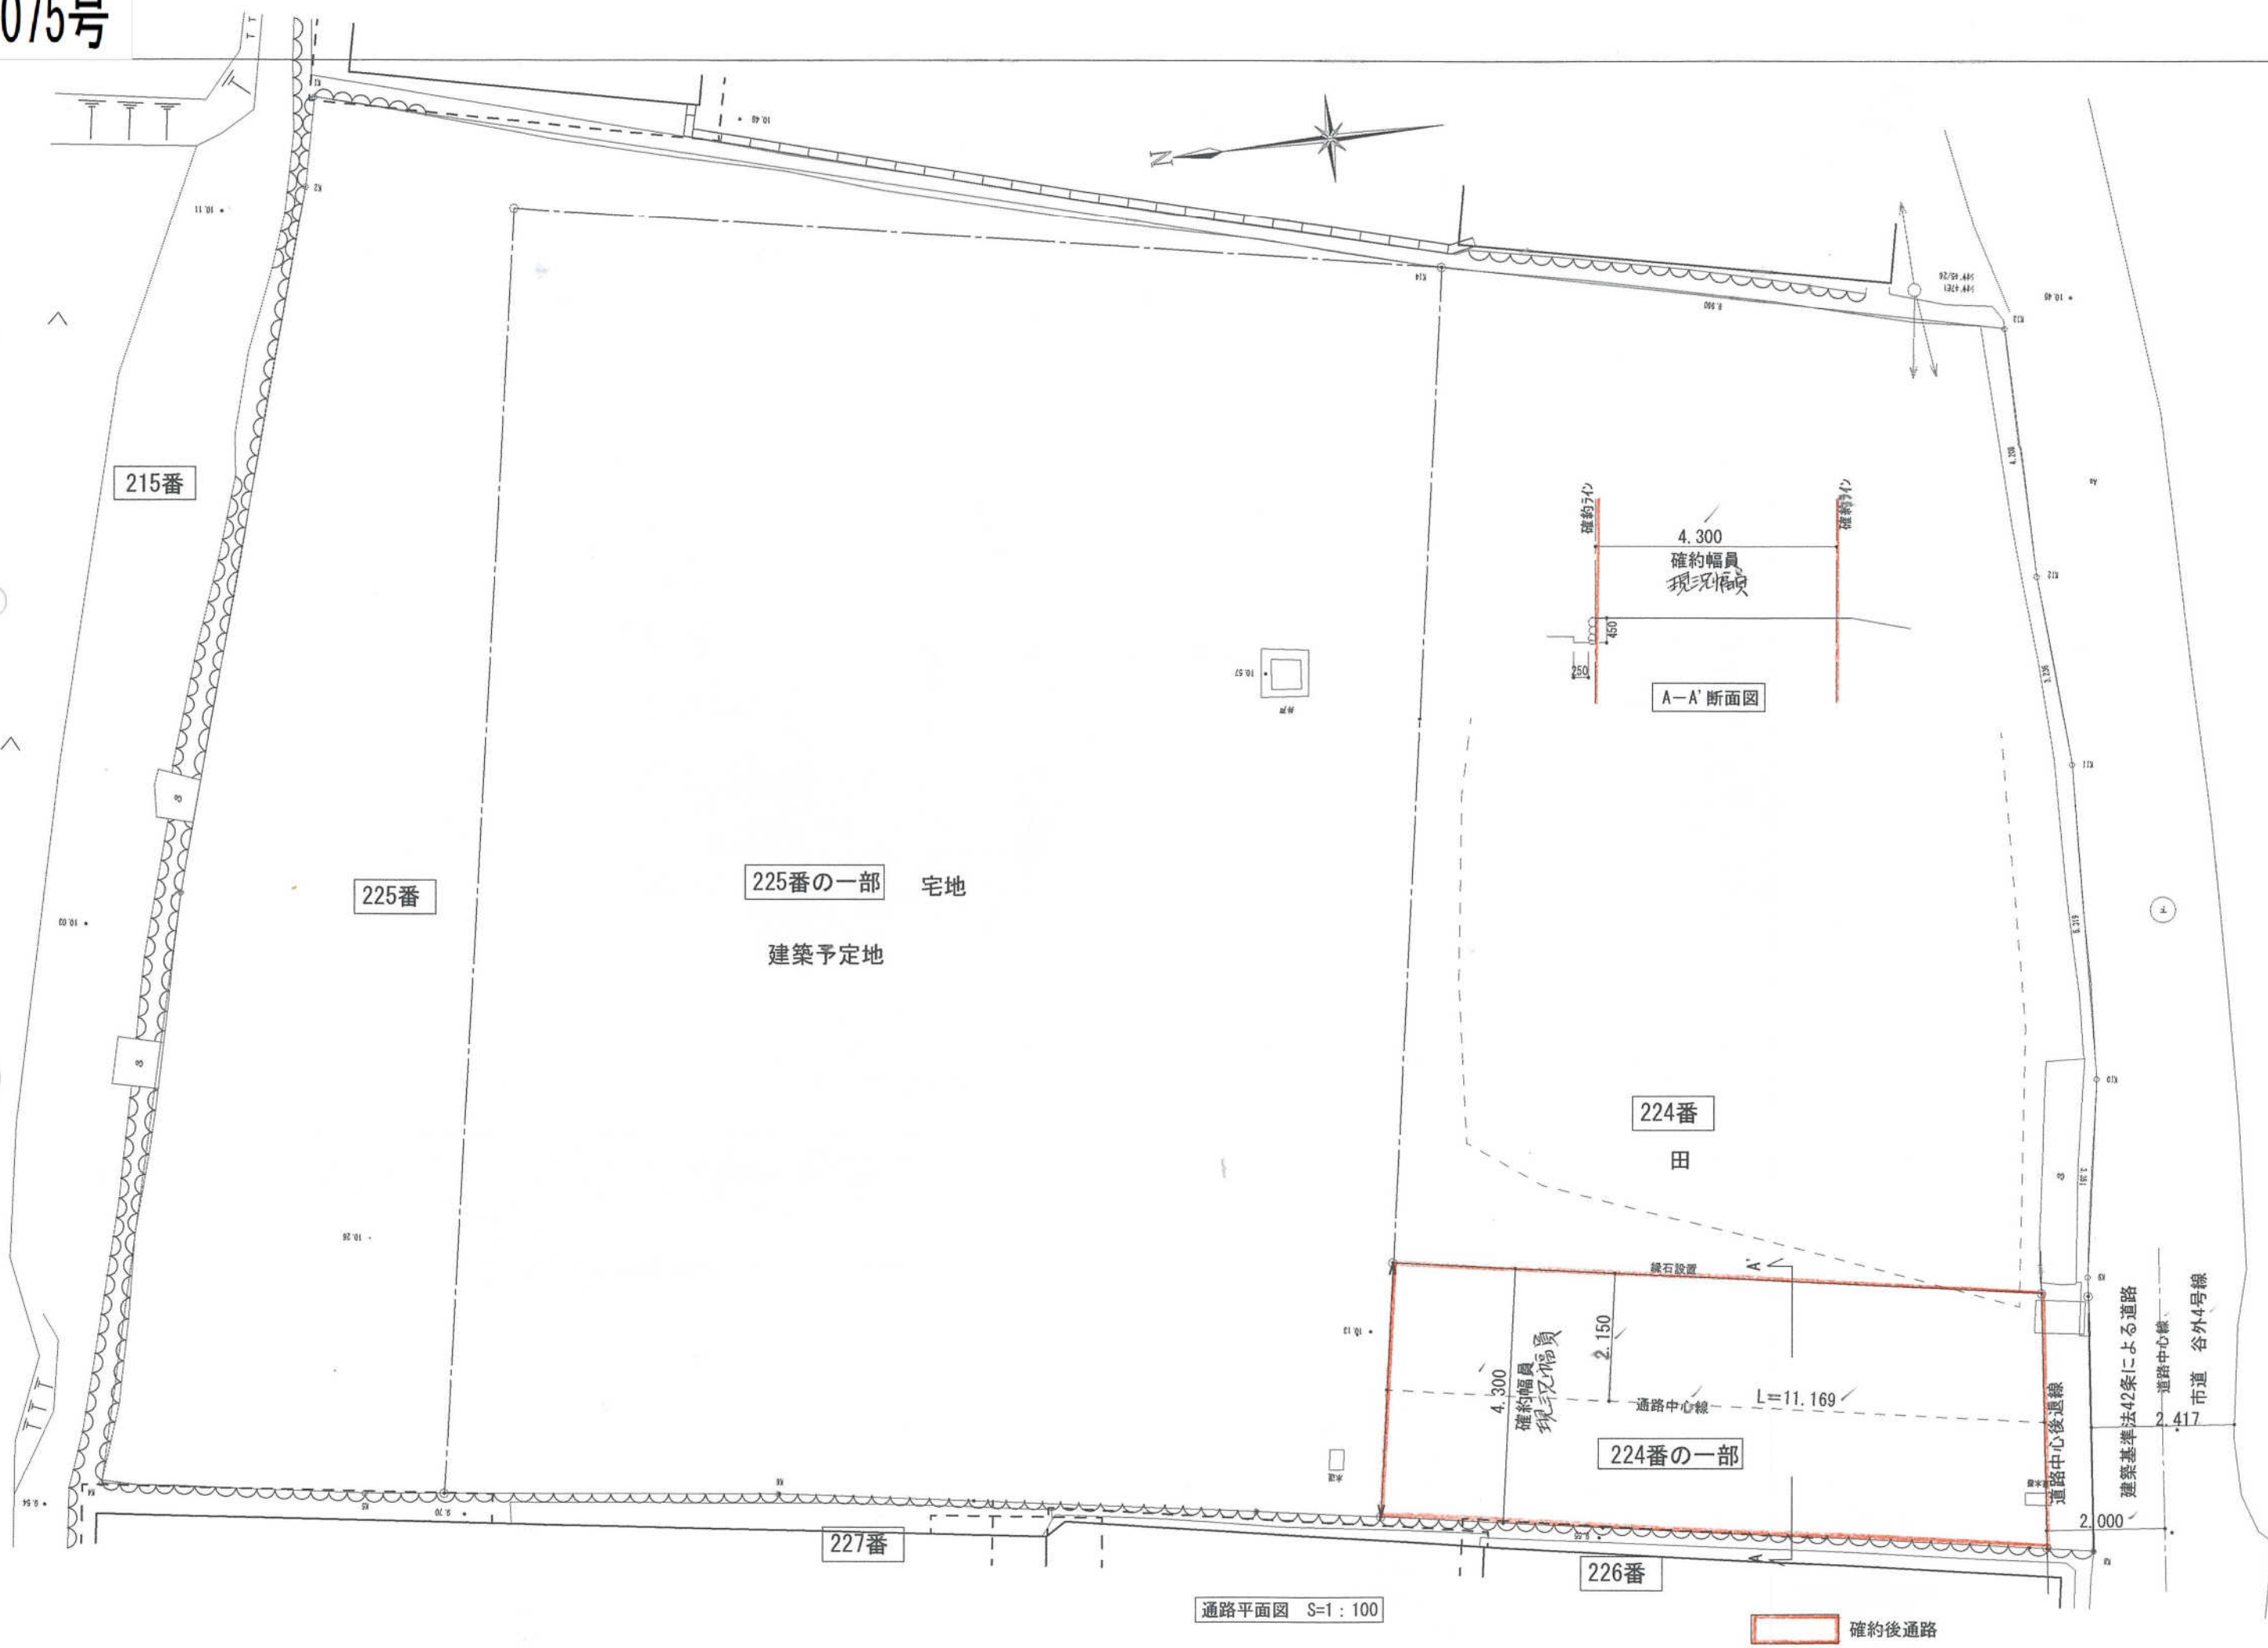


通路平面図 S=1:100


確約後通路

- ① → 通路撮影方向
- ② →
- ③ →

平面図 1/250

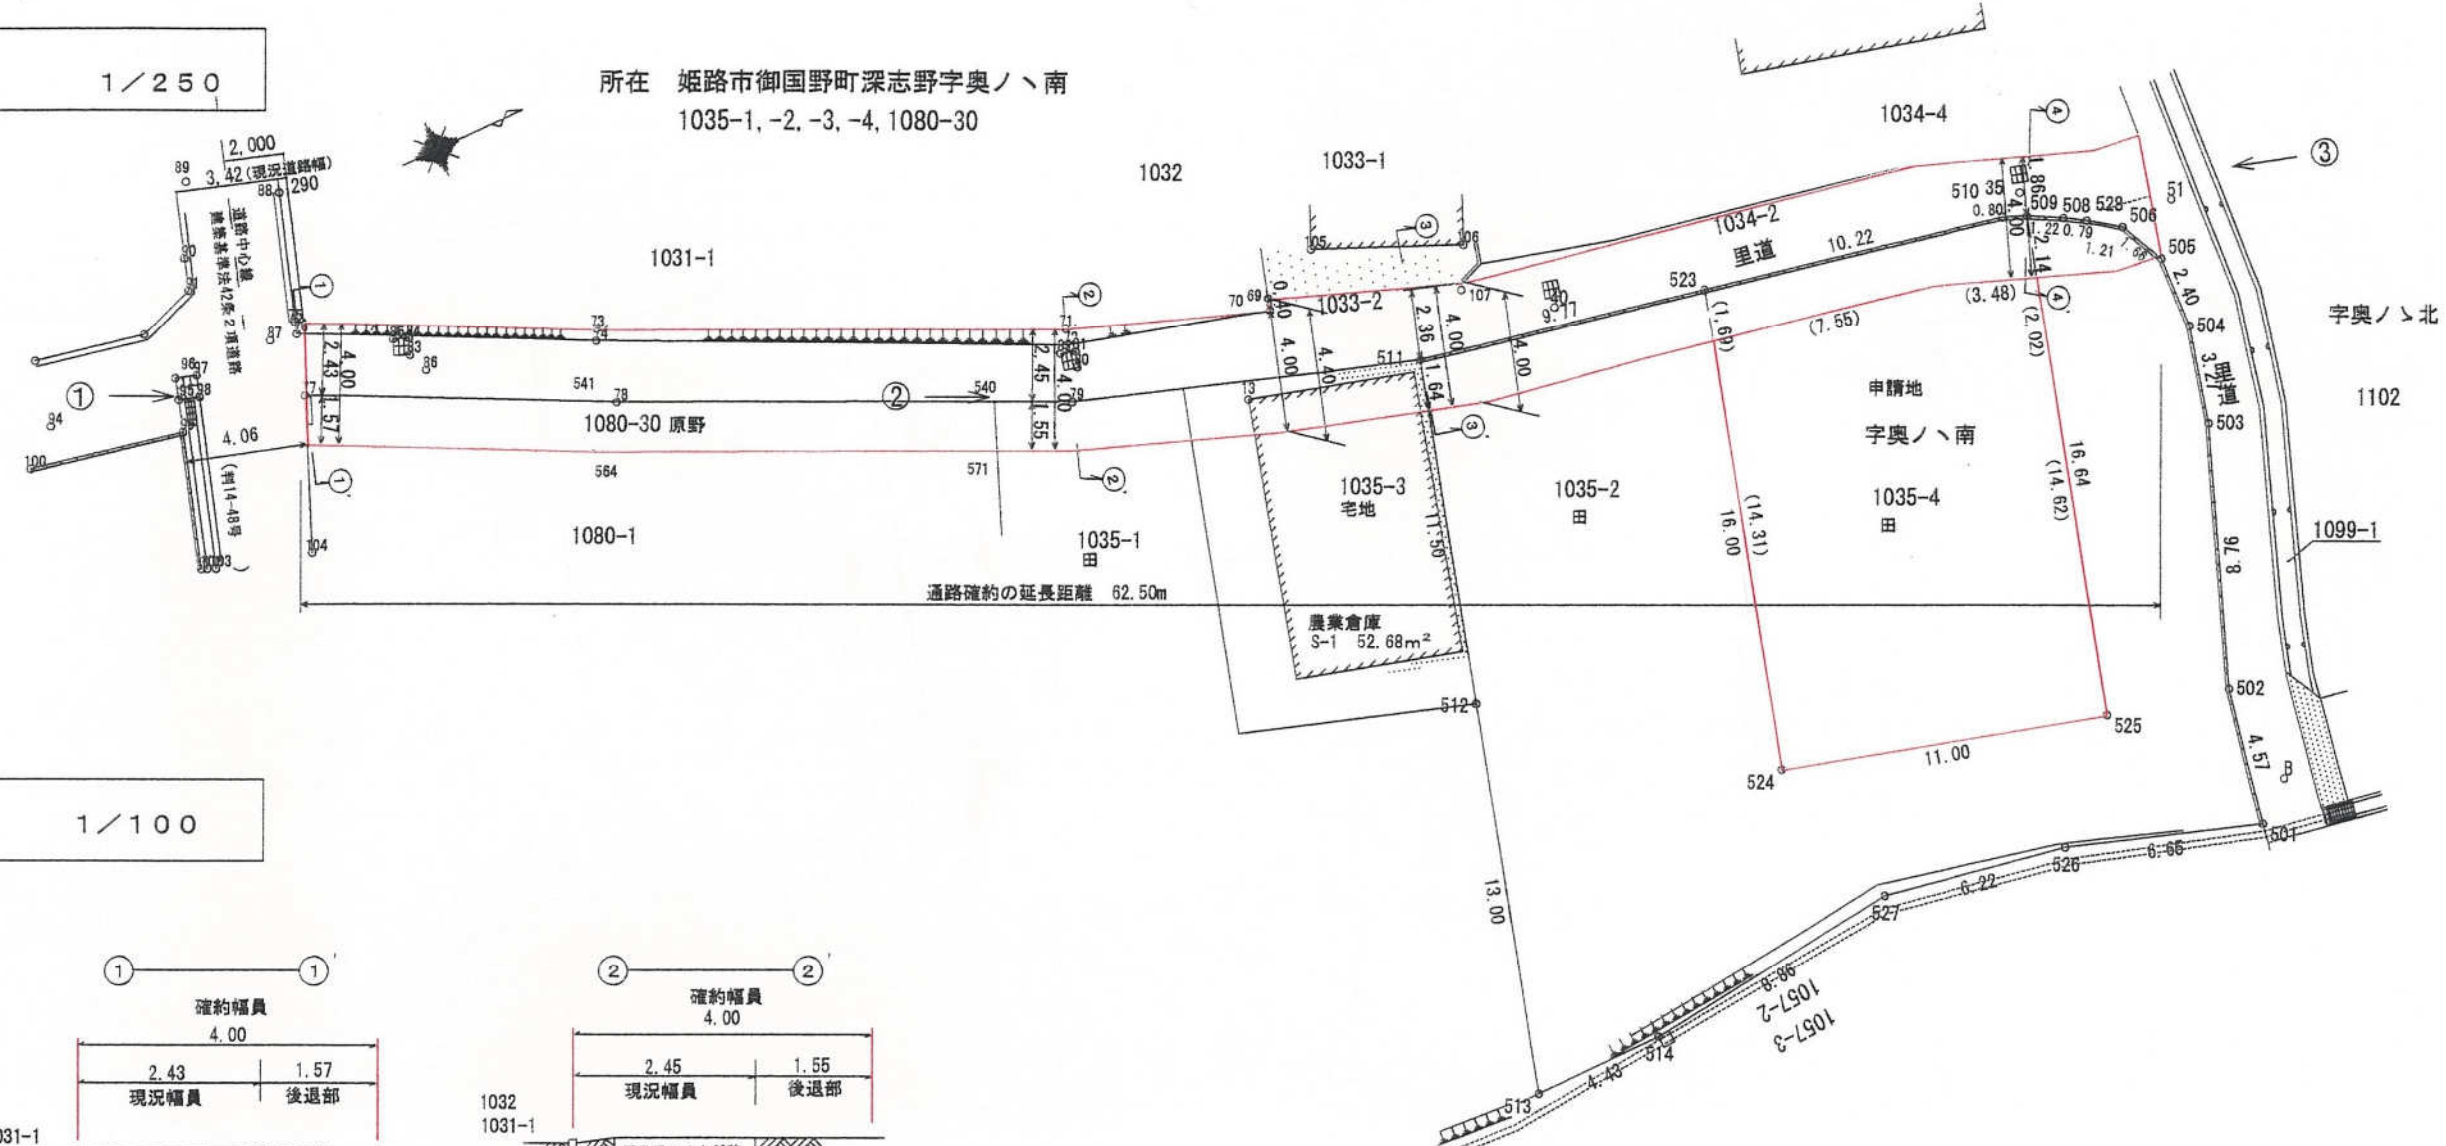


断面図 1/100

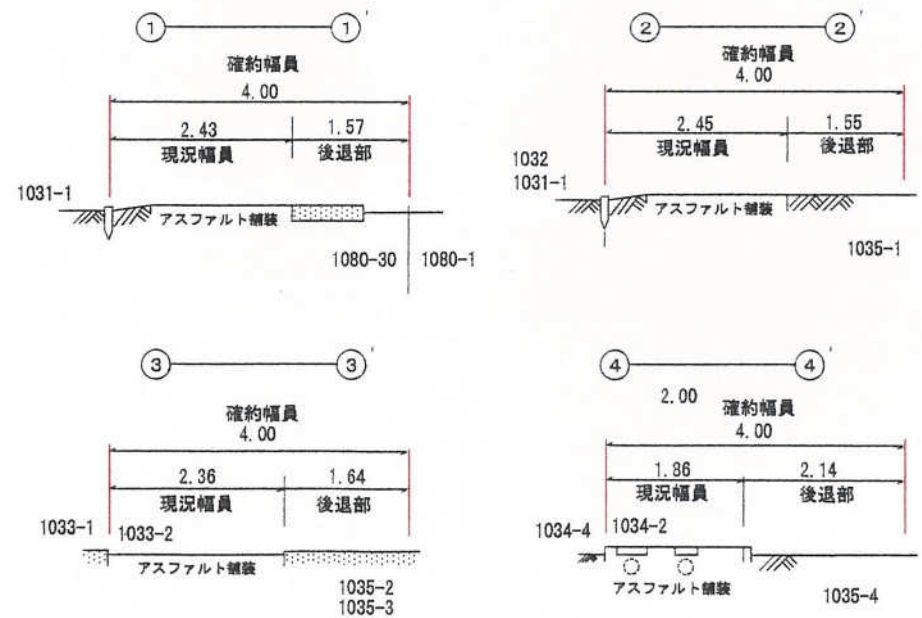

確約通路、申請地





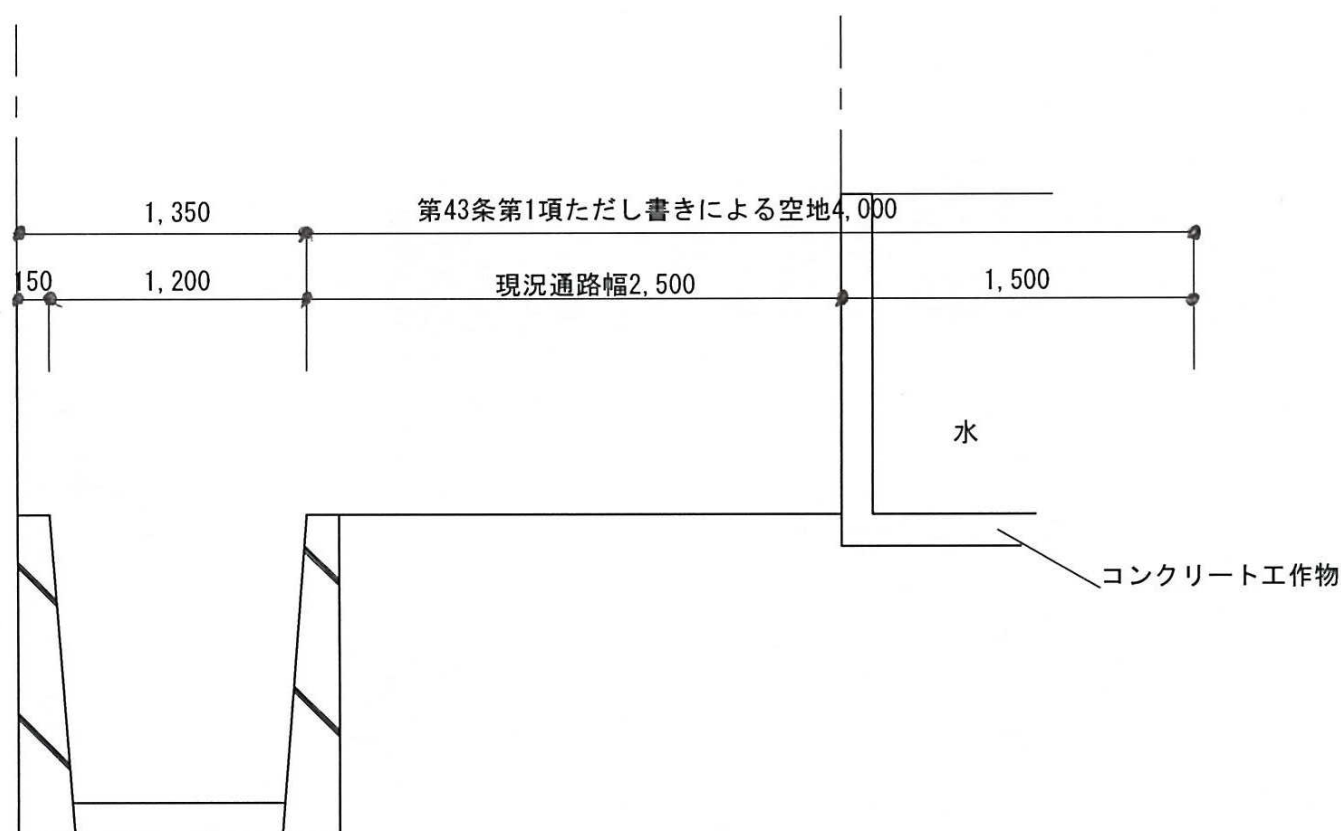



A - A' 断面 1/50

建築基準法第43条第1項ただし書きによる空地断面図



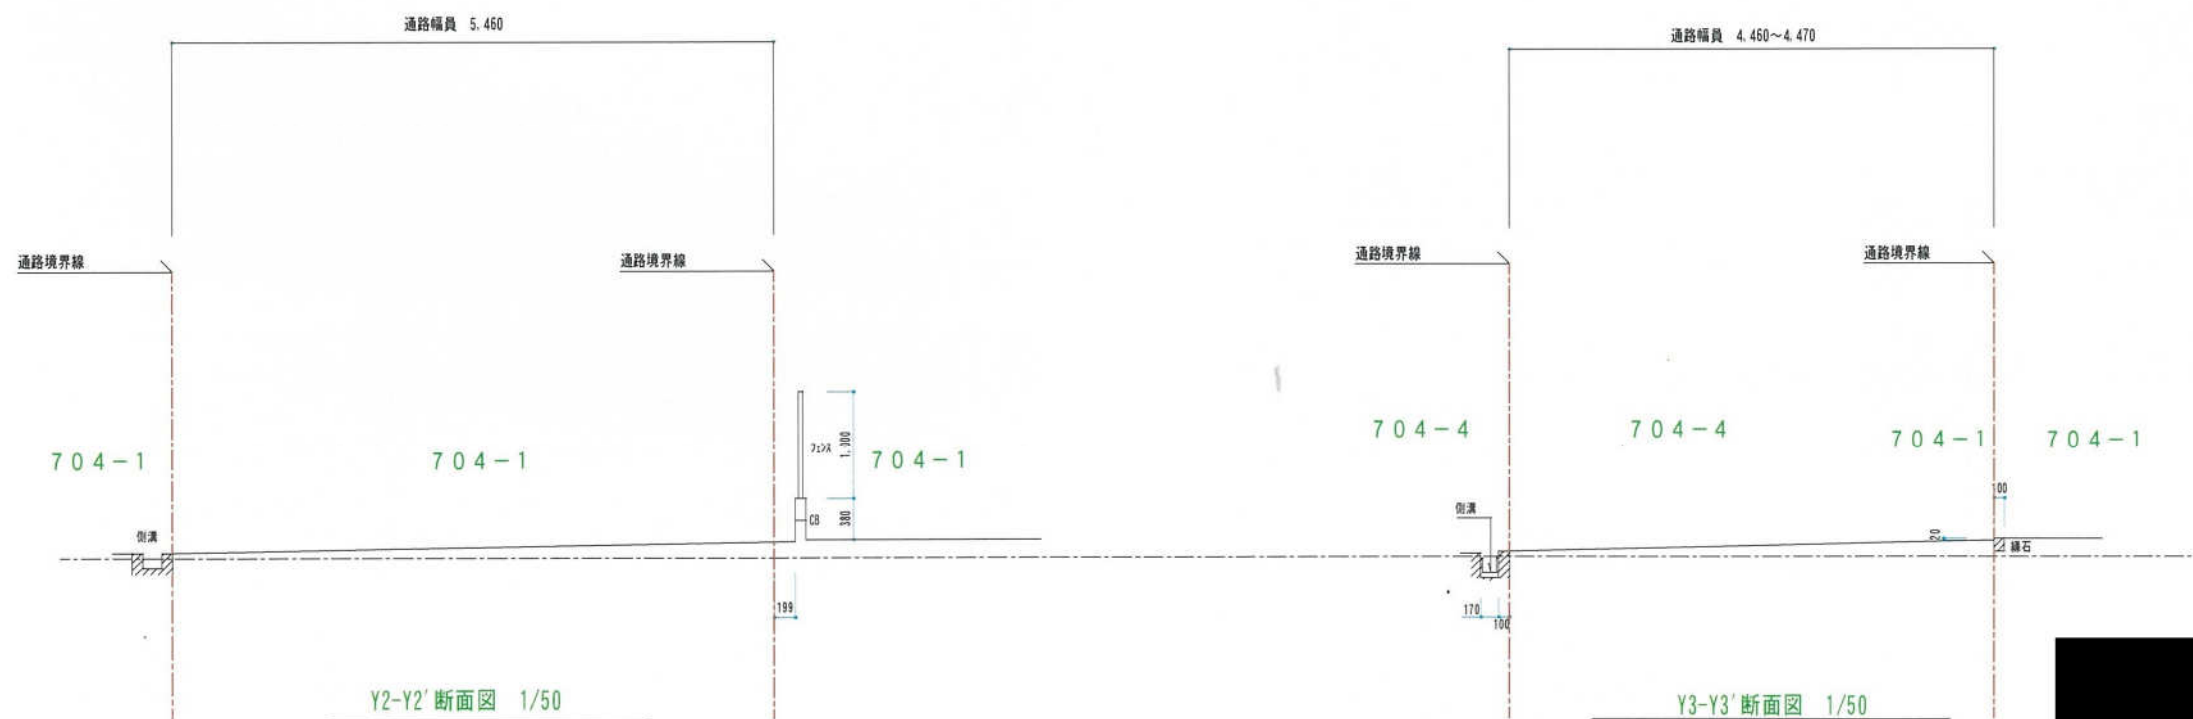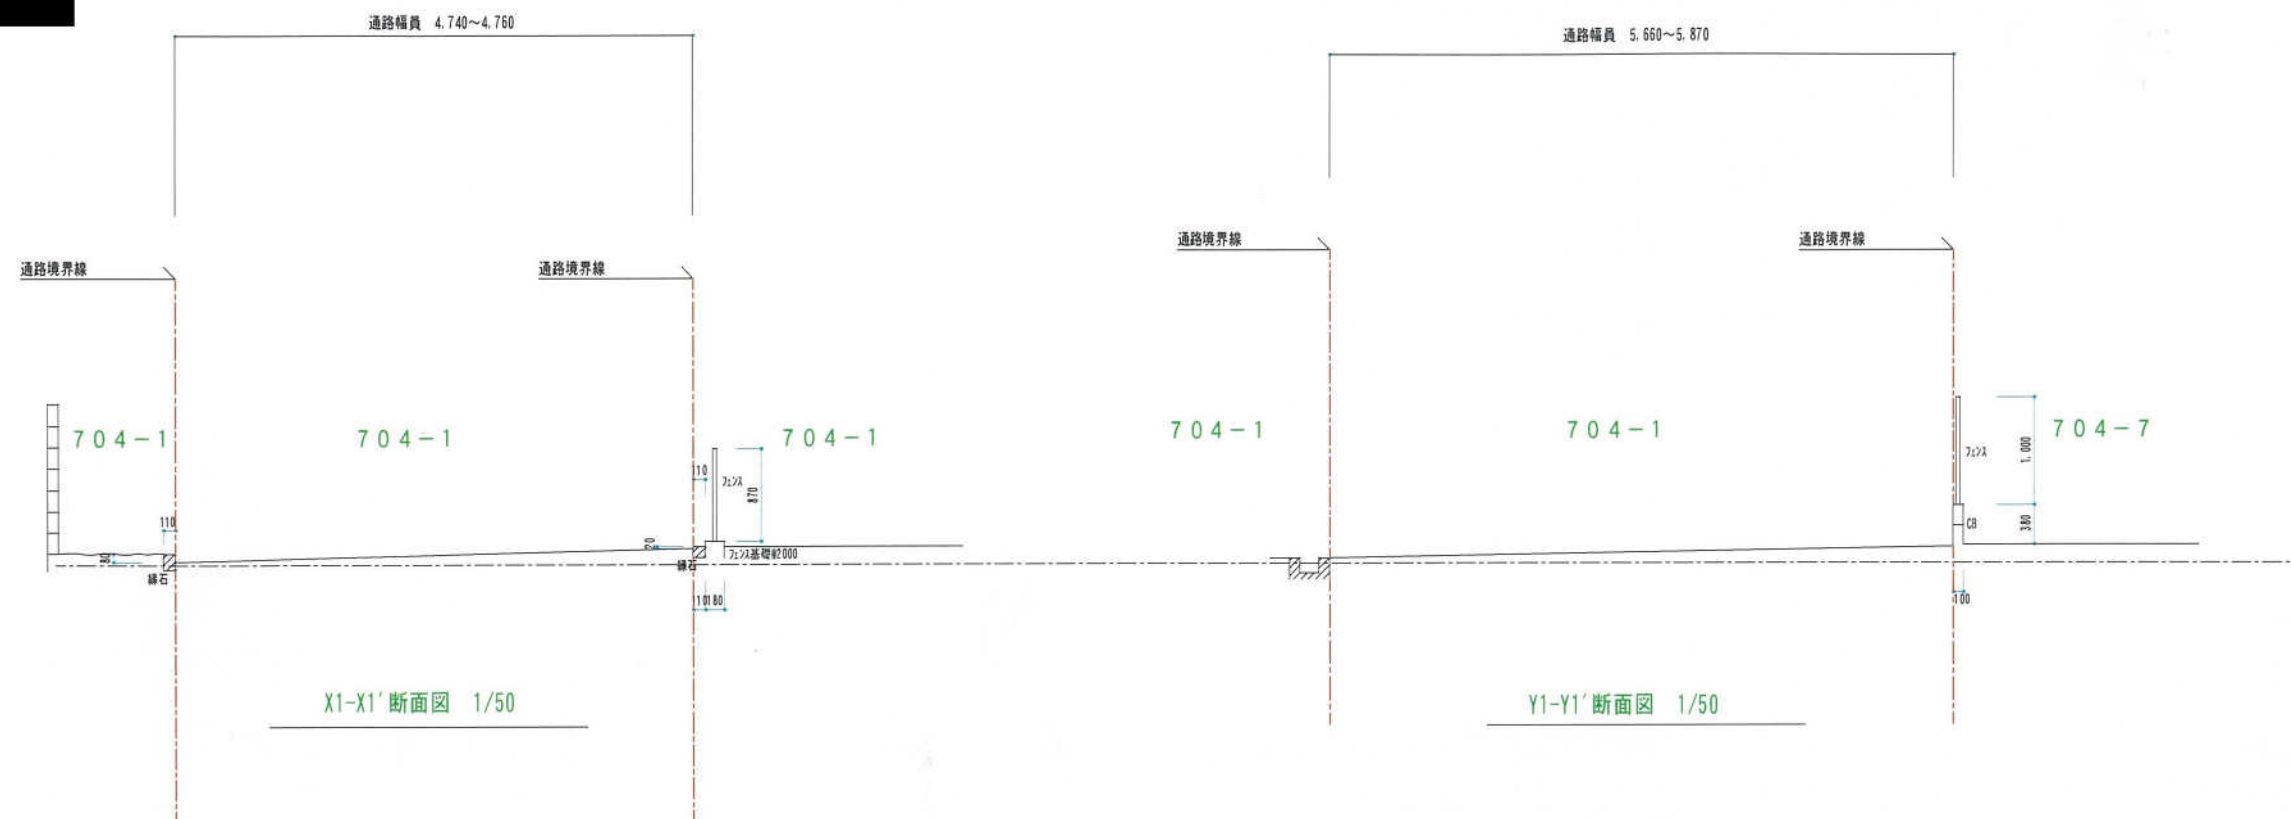

H24-102号

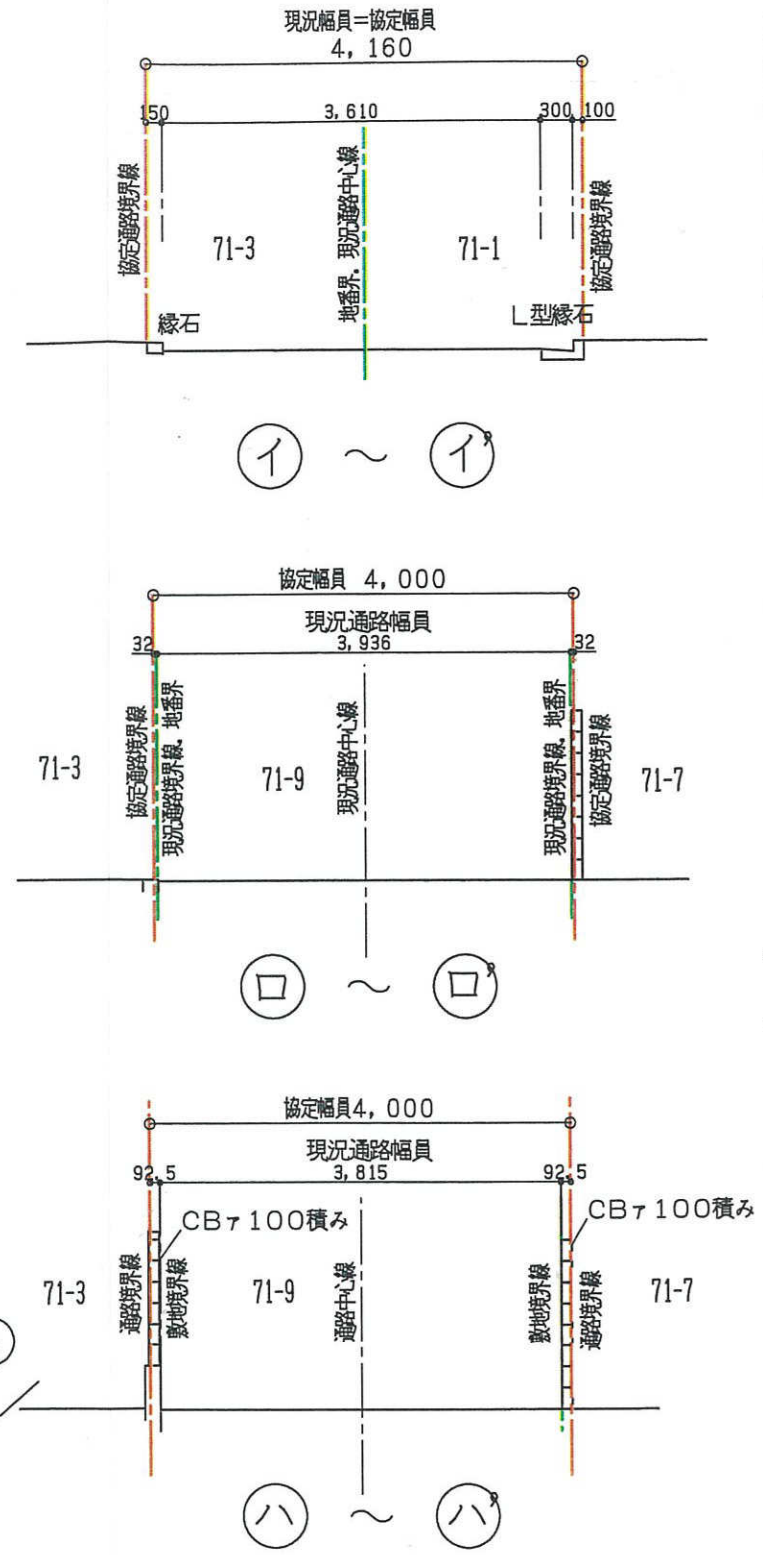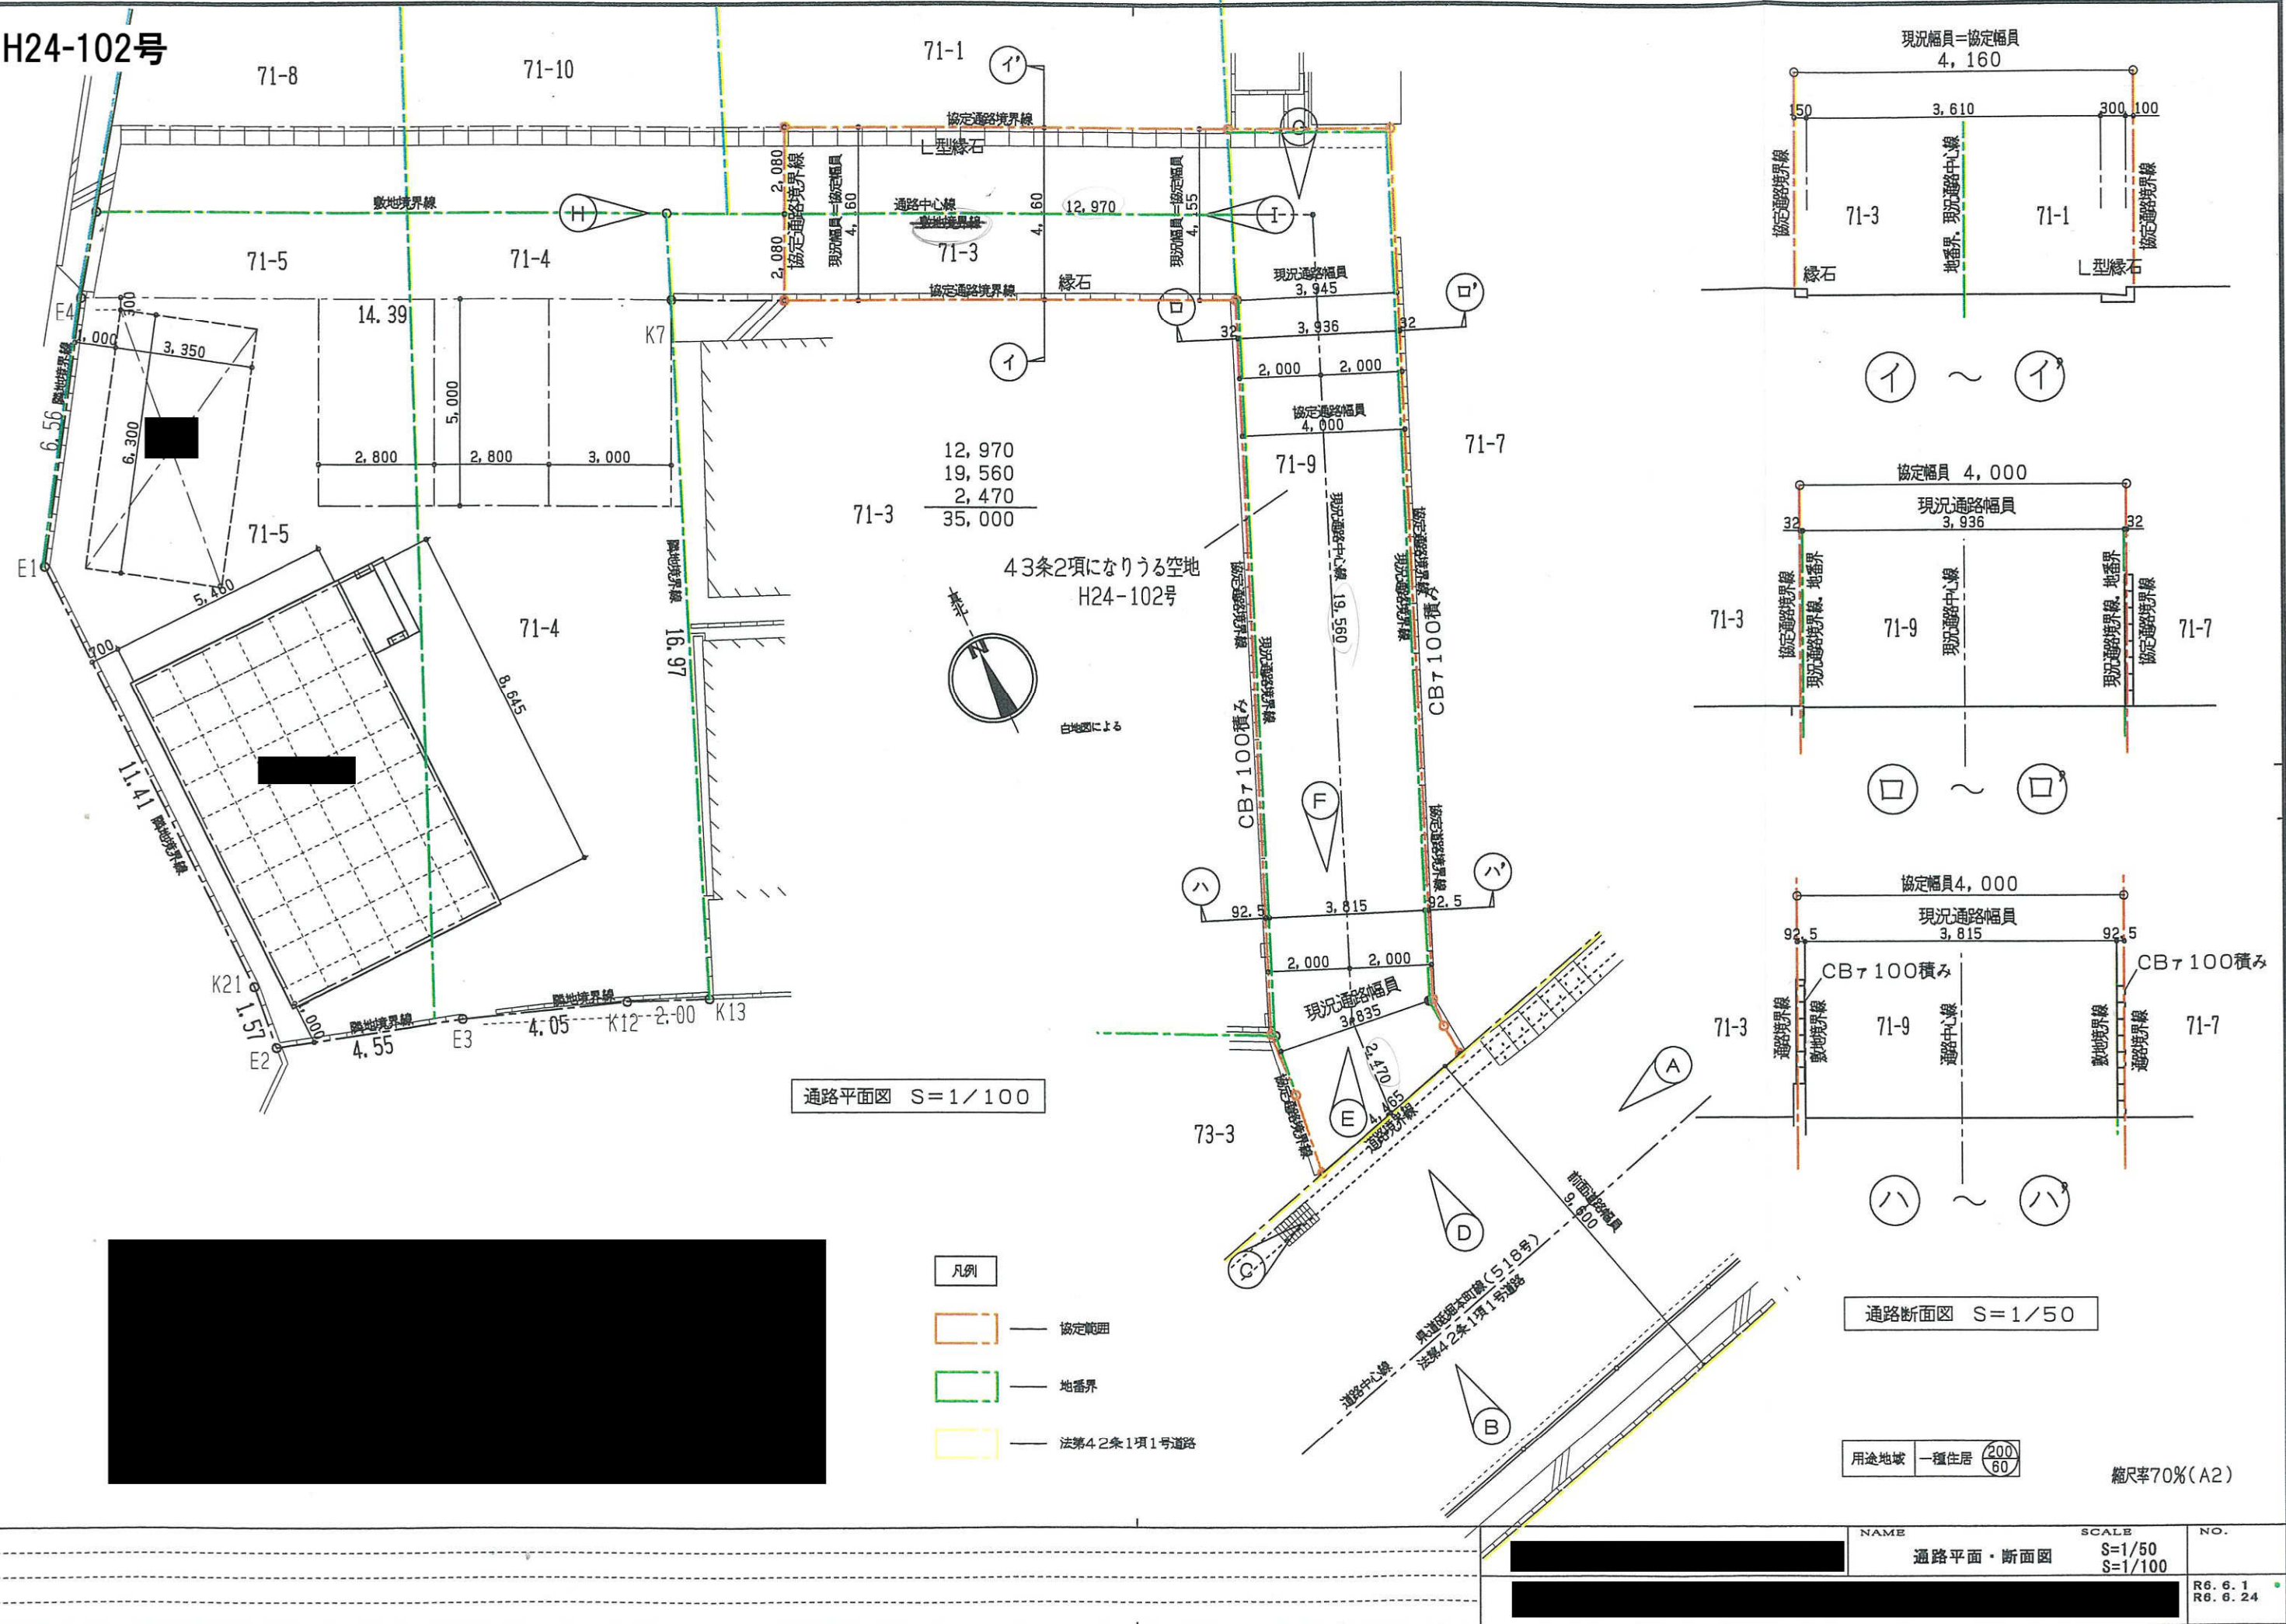



用途地域 一種住居 (200/60)

縮尺率70%(A2)

NAME	SCALE	NO.
通路平面・断面図	S=1/50 S=1/100	
		R6.6.1 R6.6.24



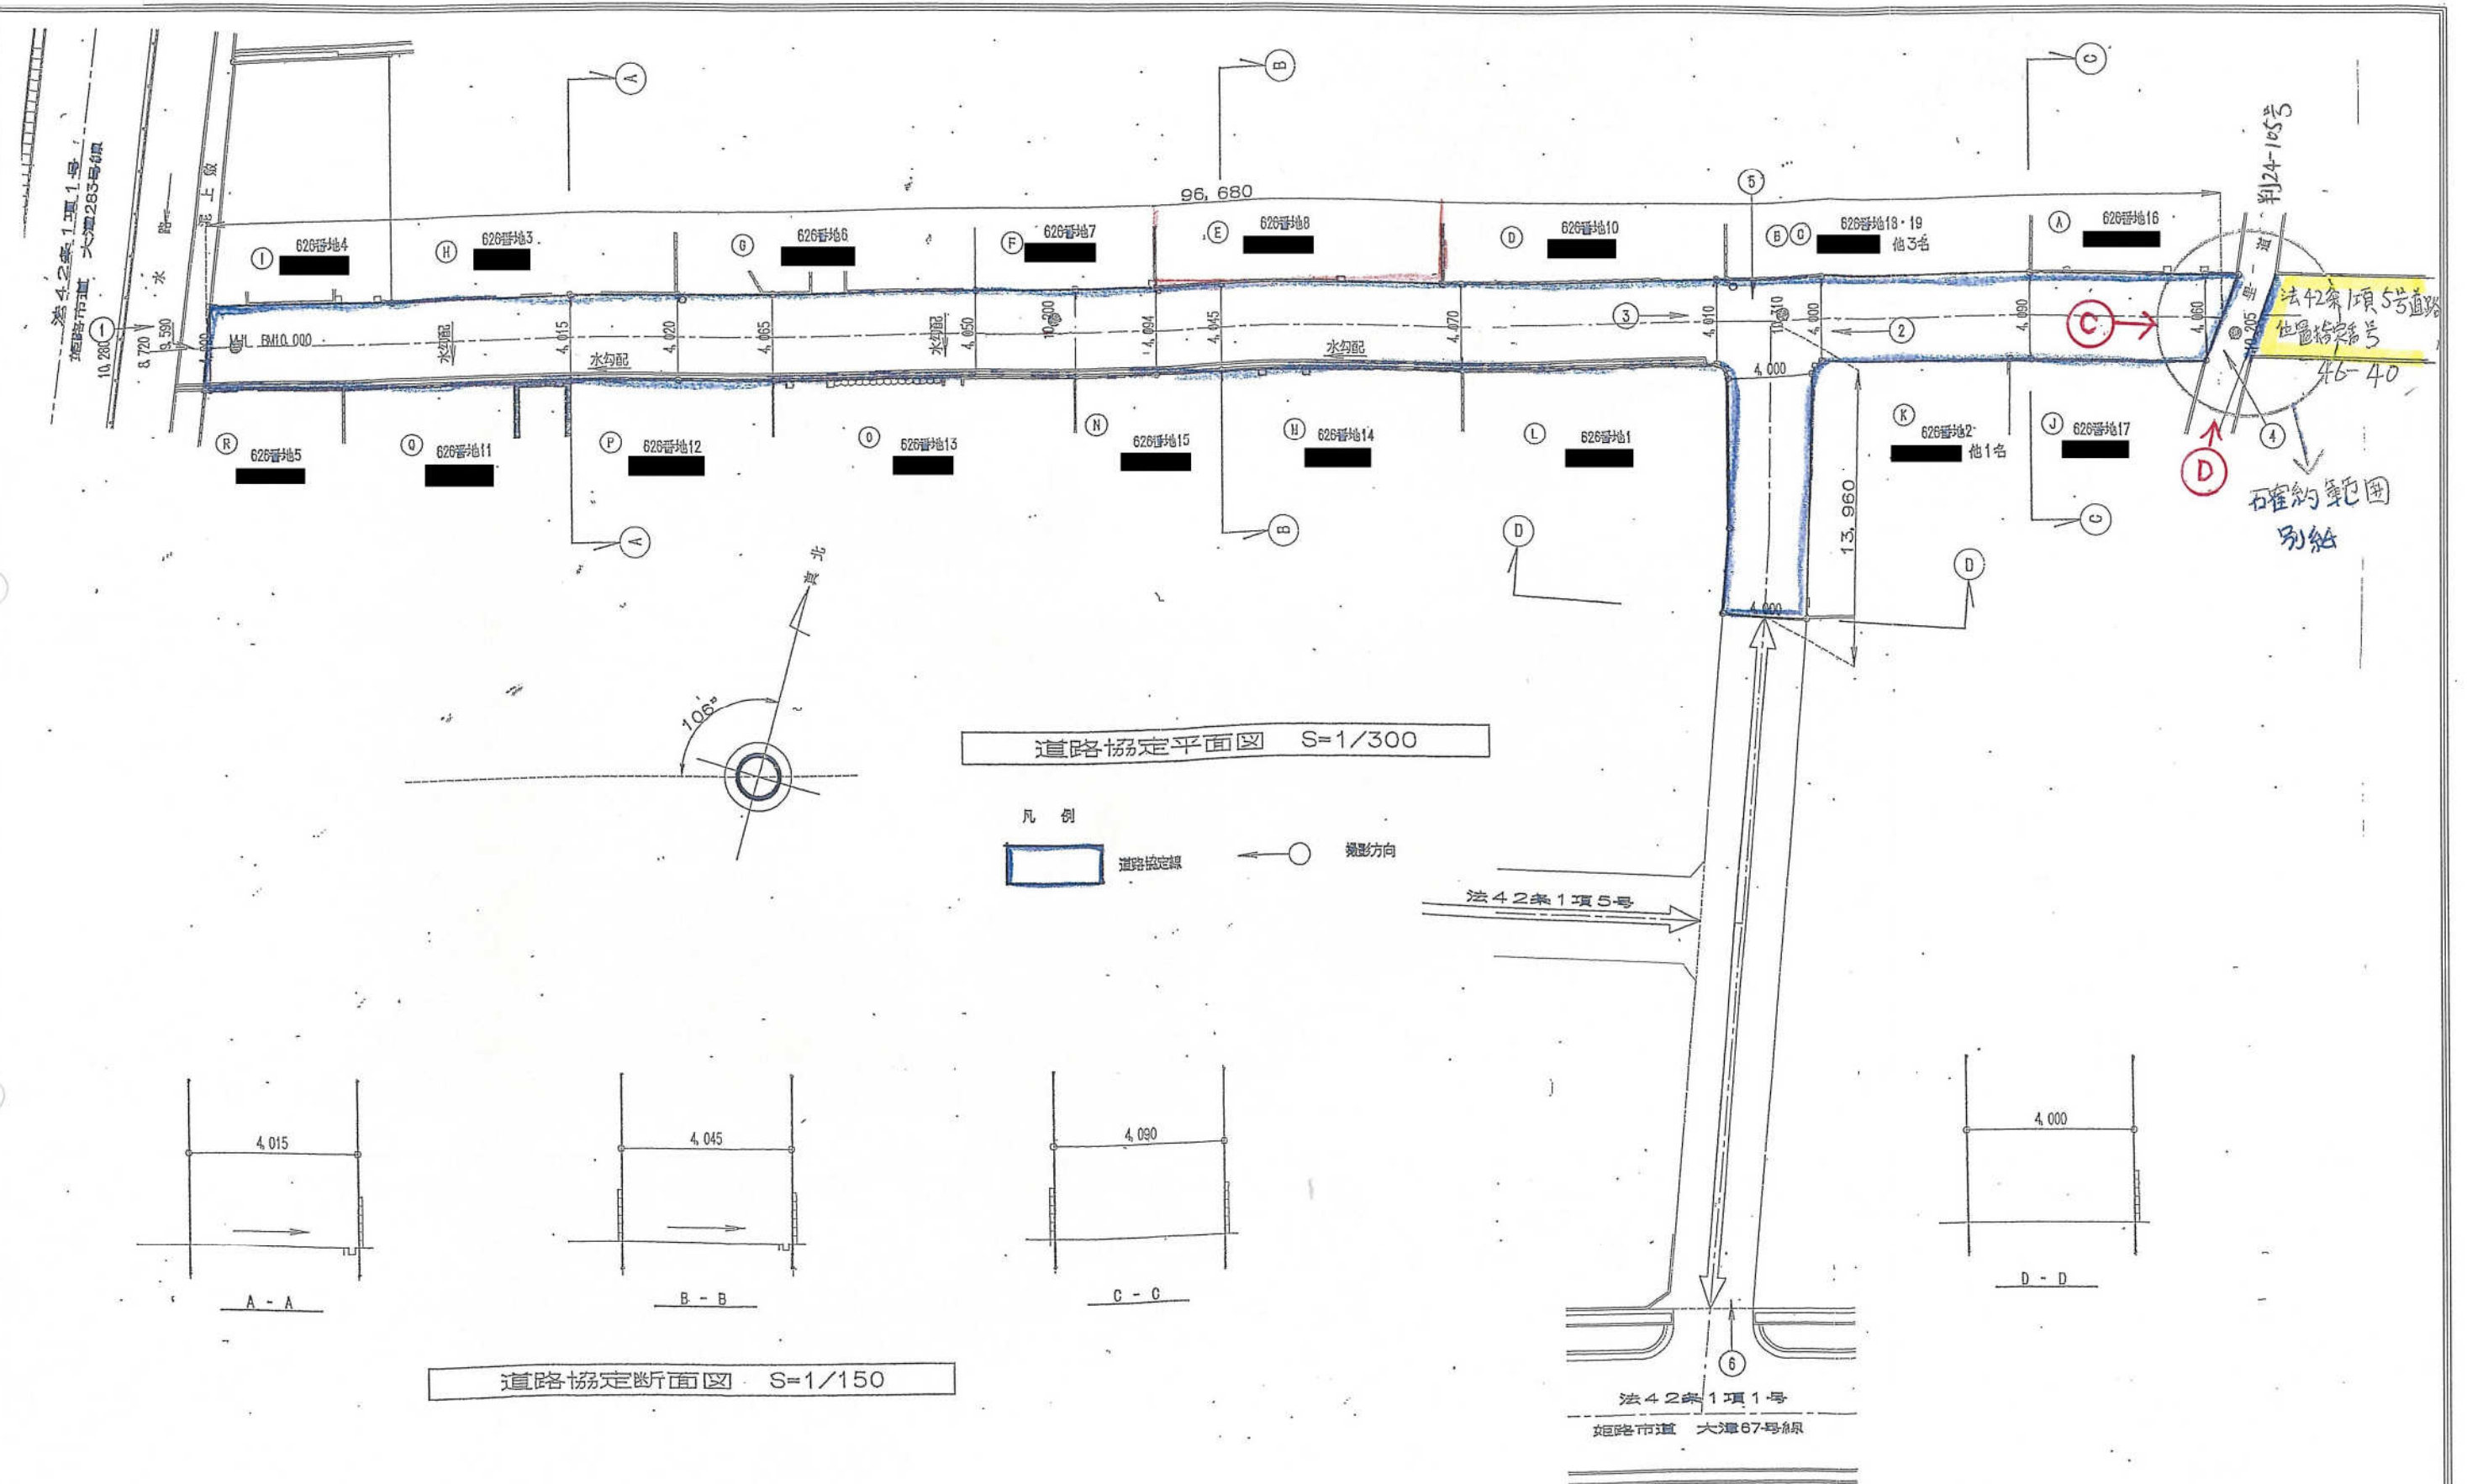

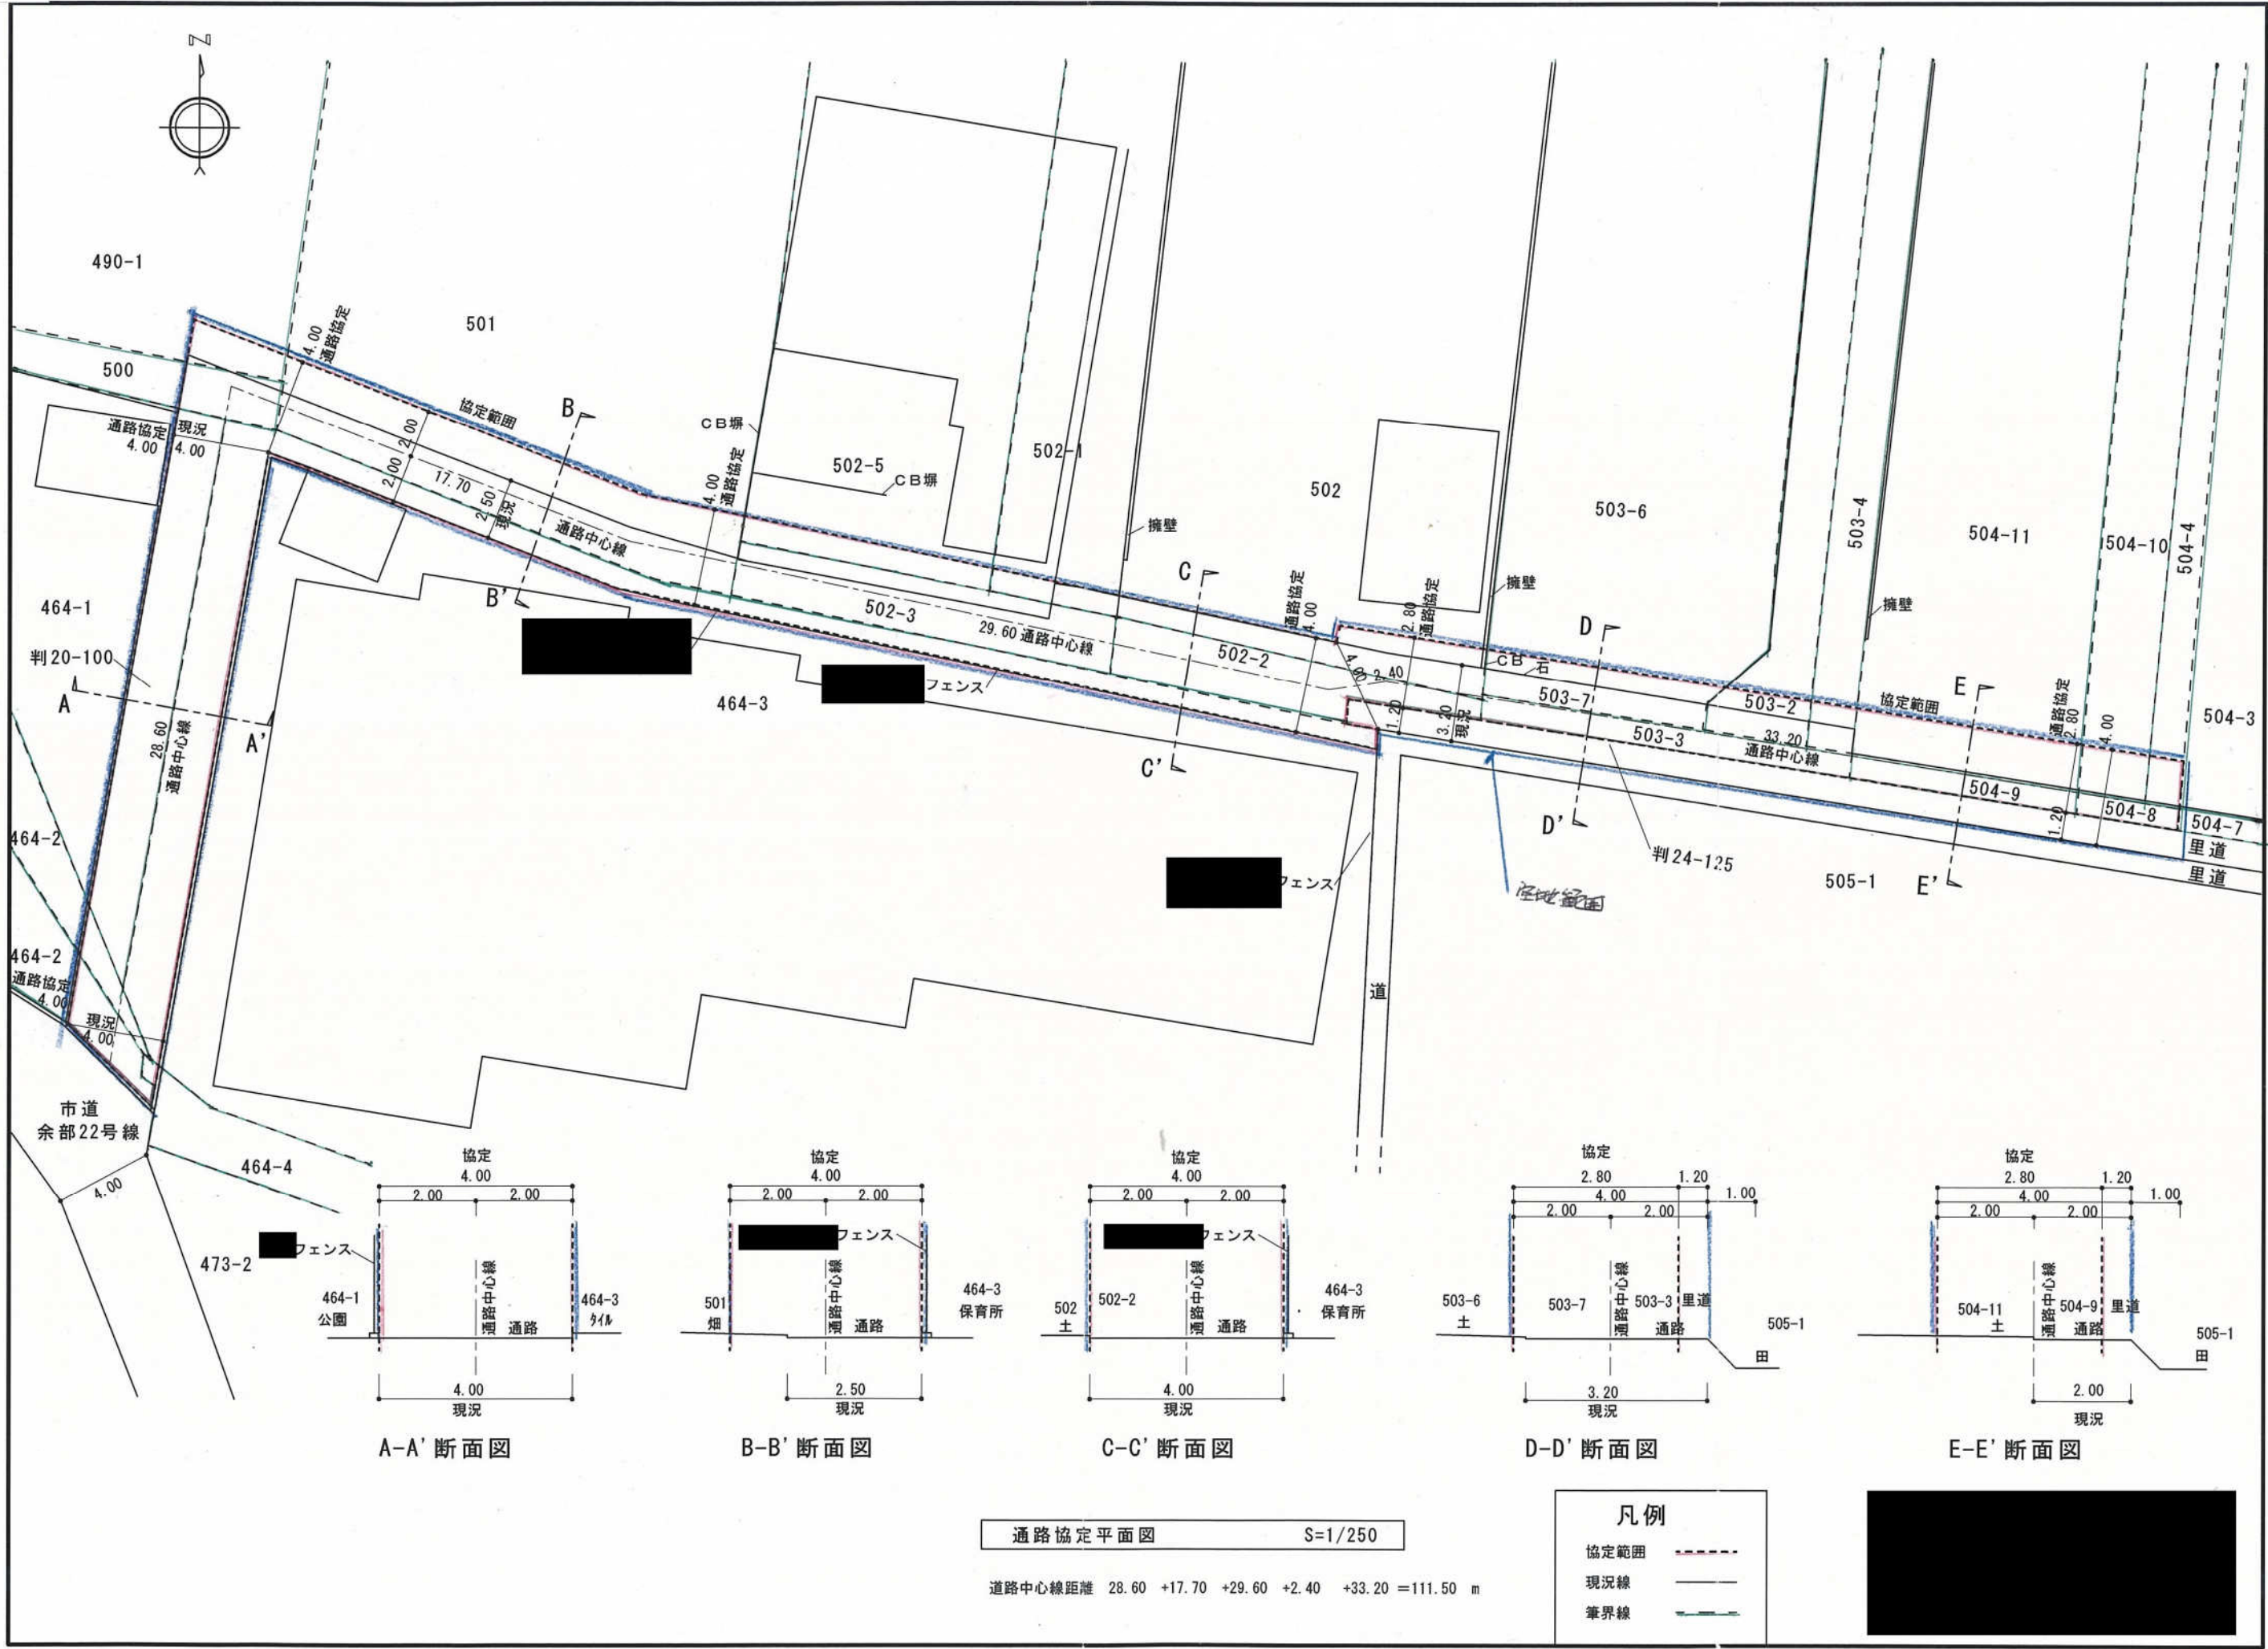

A-A' 断面図

B-B' 断面図

C-C' 断面図

D-D' 断面図


E-E' 断面図

通路協定平面図 S=1/250

道路中心線距離 28.60 +17.70 +29.60 +2.40 +33.20 =111.50 m


凡例

- 協定範囲
- 現況線
- 筆界線

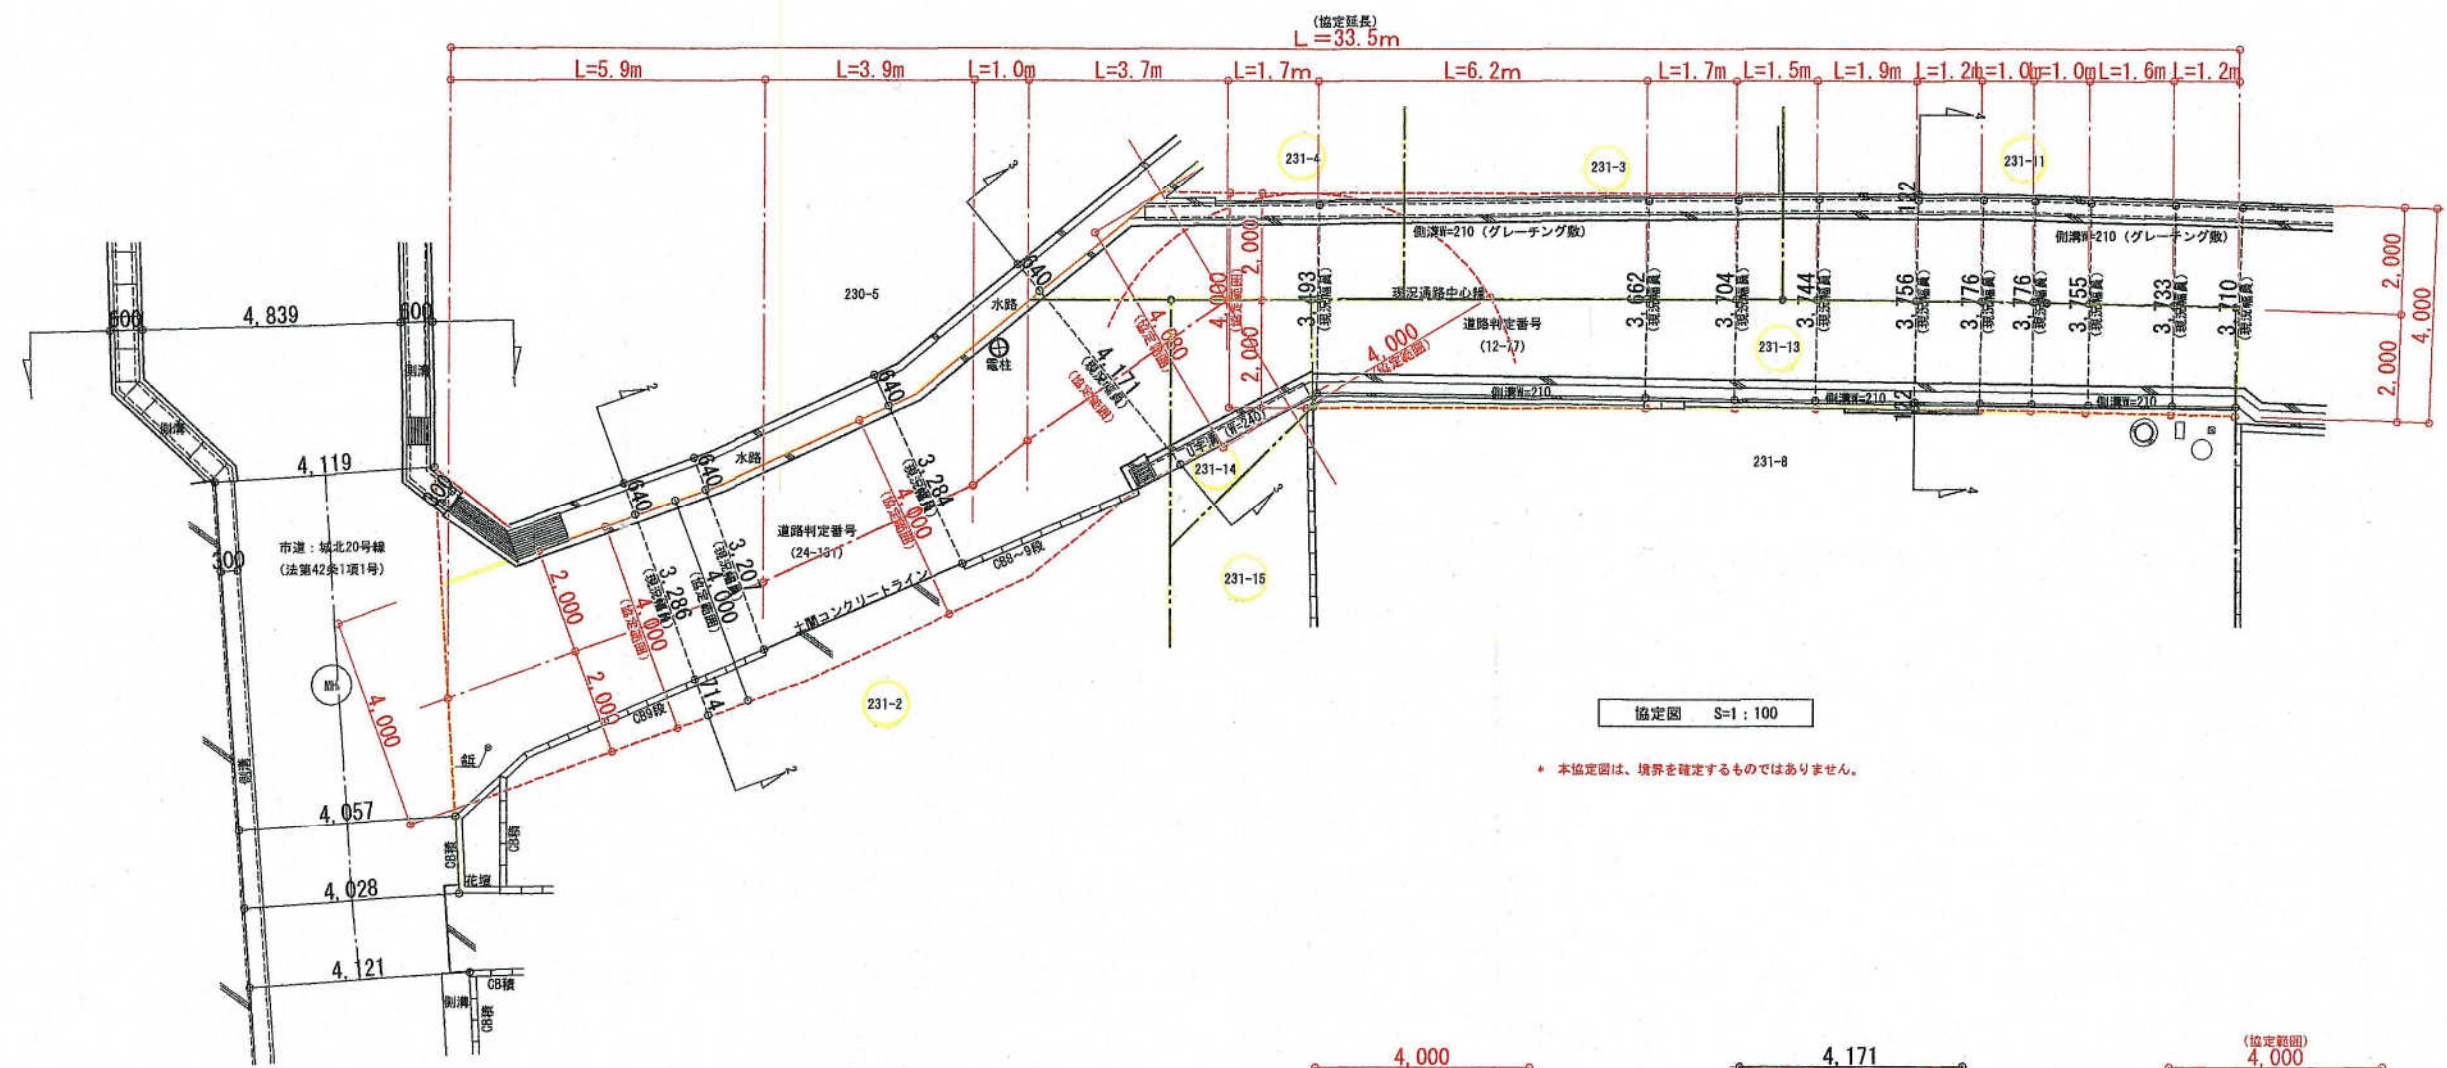


協定図 S=1:100


* 本協定図は、境界を確定するものではありません。

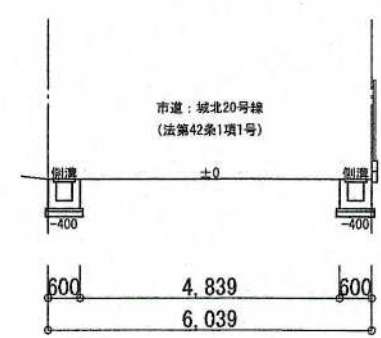


1-1断面図 S=1:100

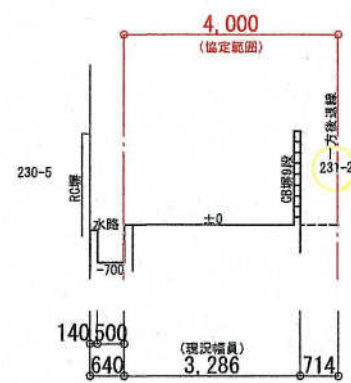



2-2断面図 S=1:100

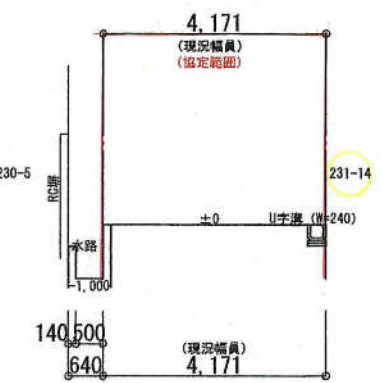


3-3断面図 S=1:100

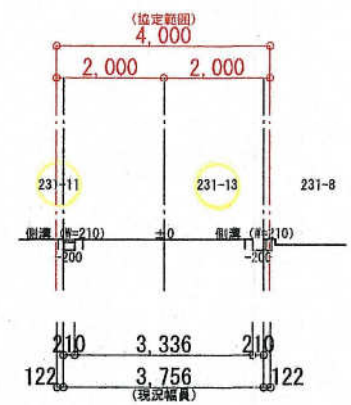


4-4断面図 S=1:100

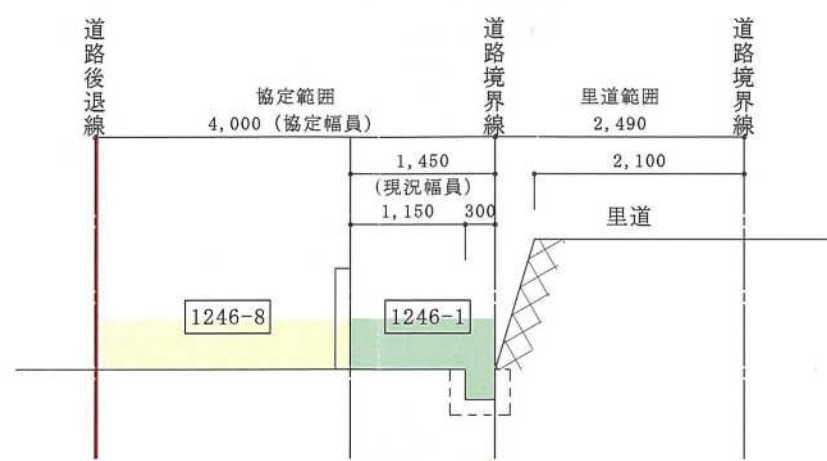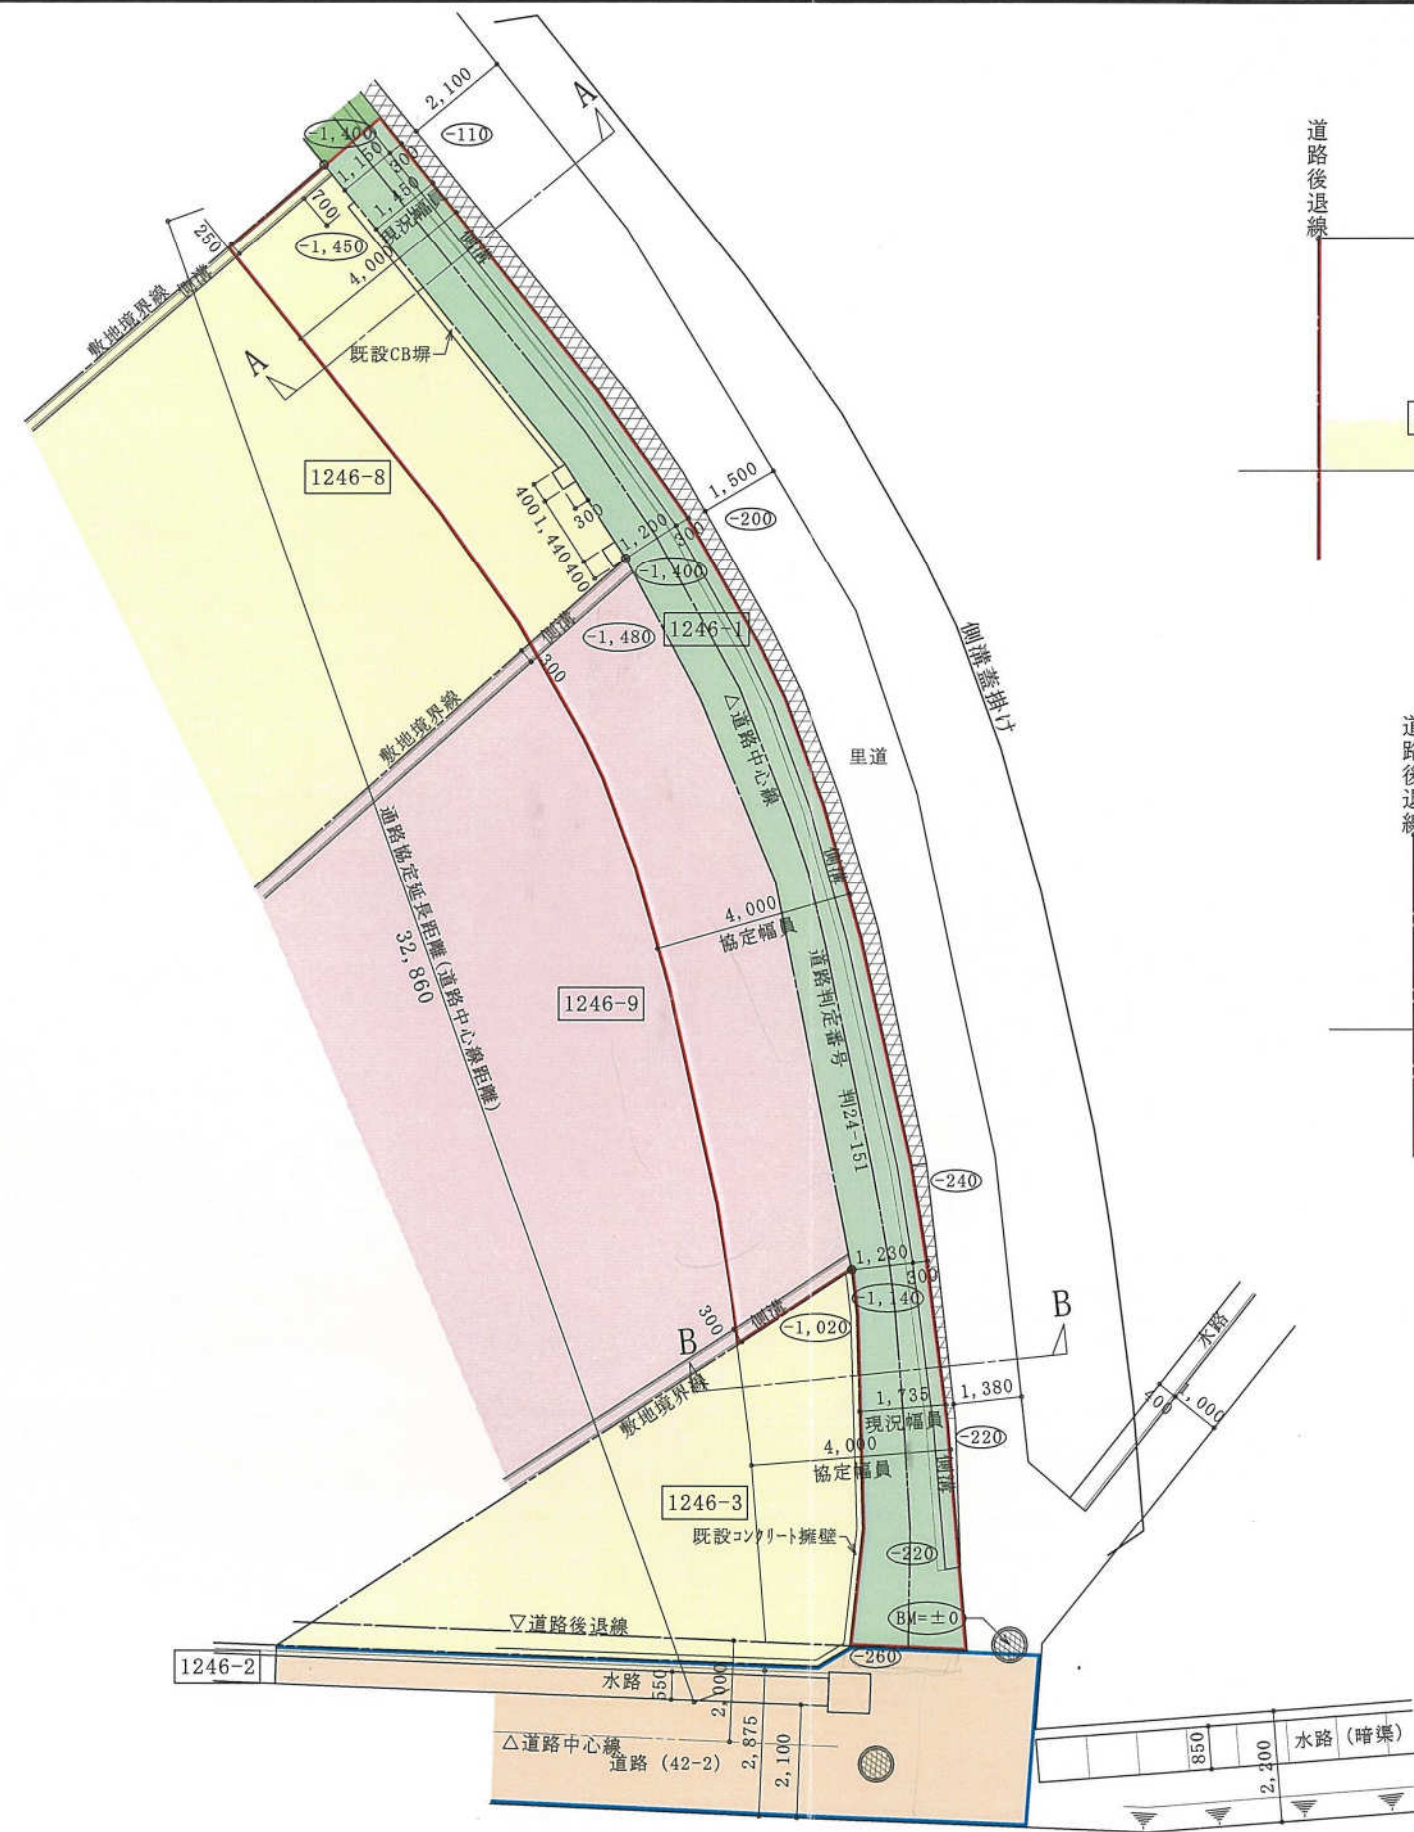

A-A断面図 S:1/75

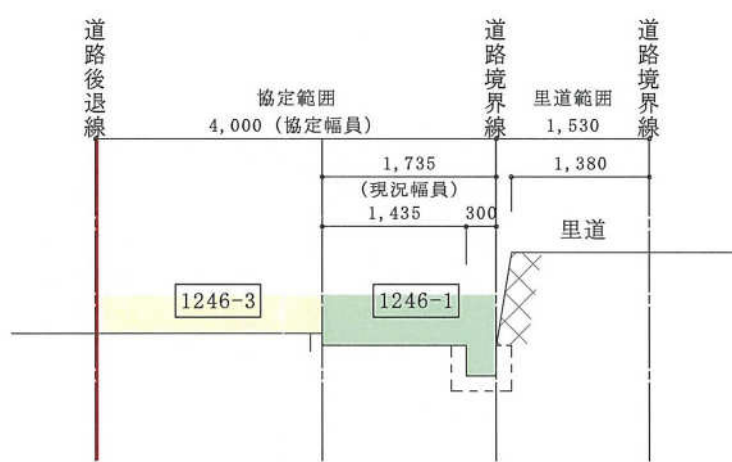


B-B断面図 S:1/75

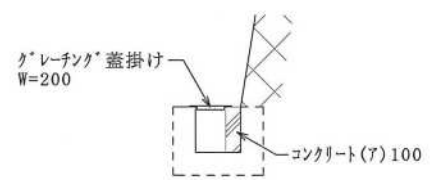

※ 側溝改修は、建43条申請時に施工


側溝断面図 S:1/50

通路平面図 S:1/150

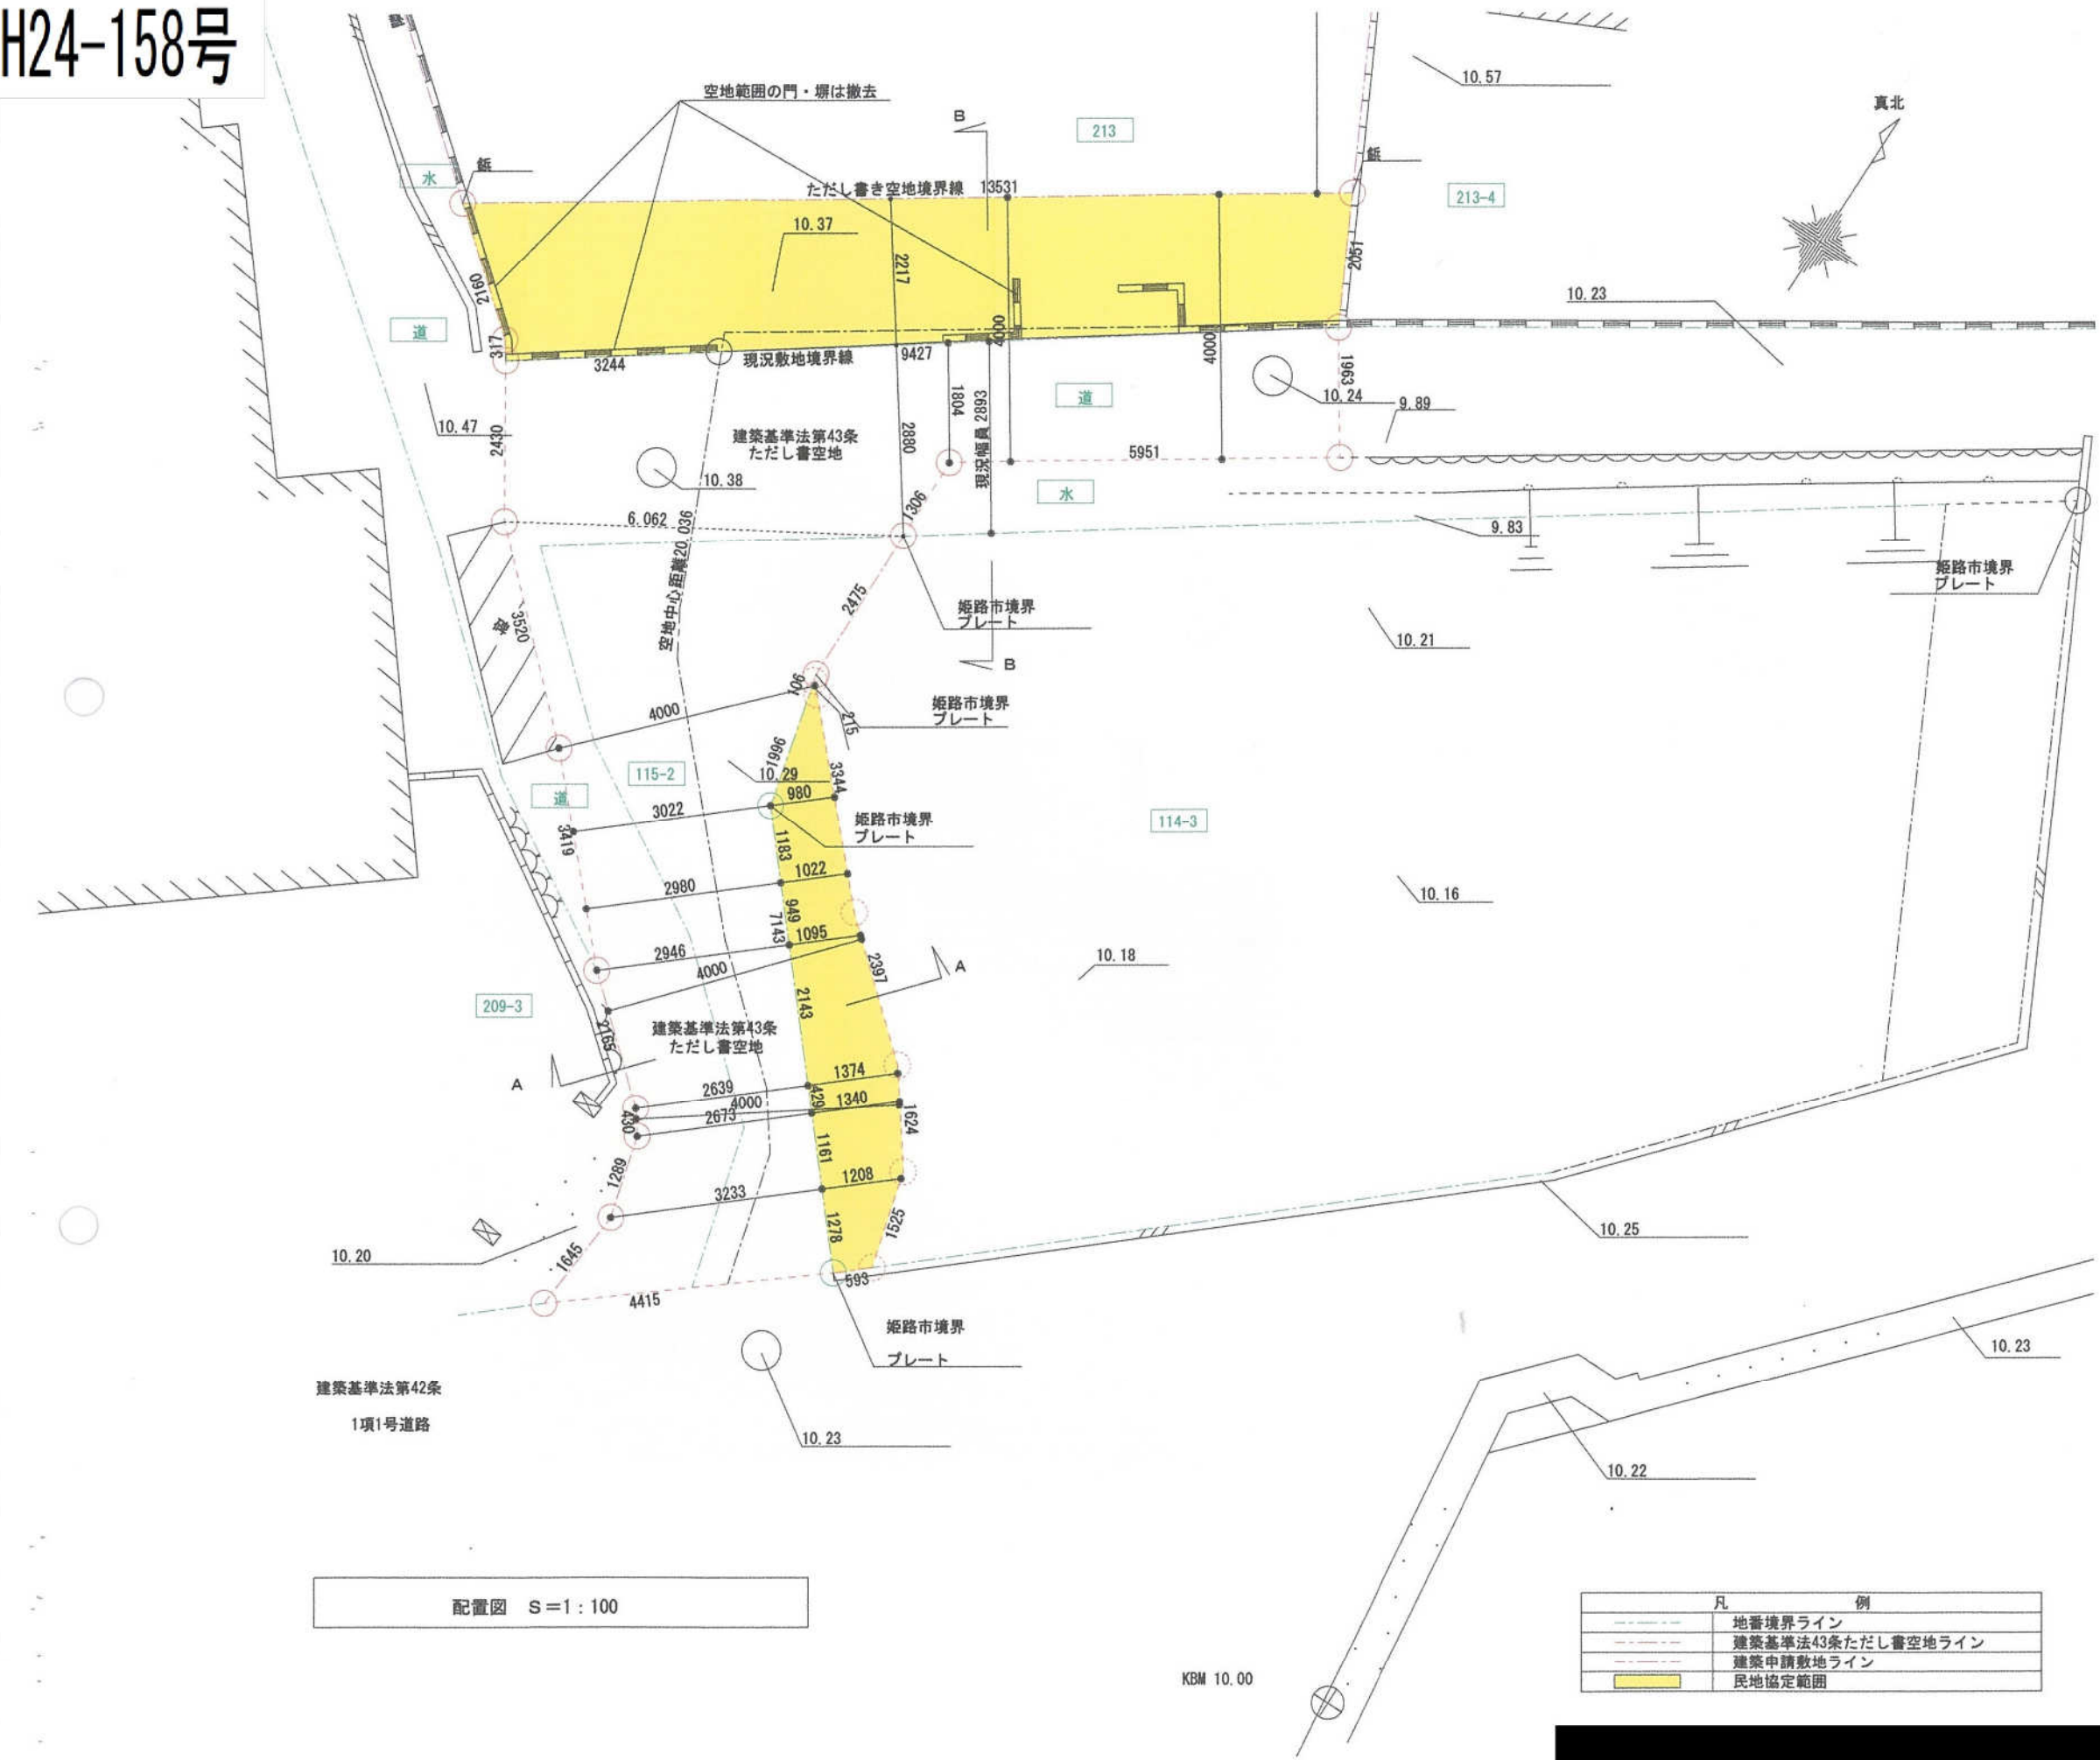

配置図 S=1:100

凡	例
---	地番境界ライン
---	建築基準法43条ただし書き空地ライン
---	建築申請敷地ライン
■	民地協定範囲

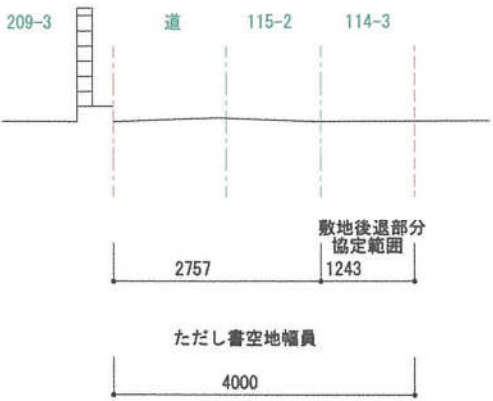

A-A断面図






B-B現況断面図




B-B整備後断面図

敷地断面図 S=1:100

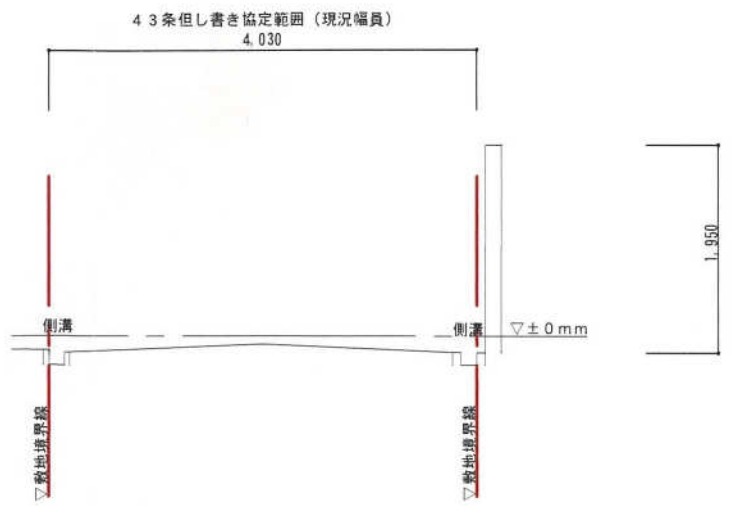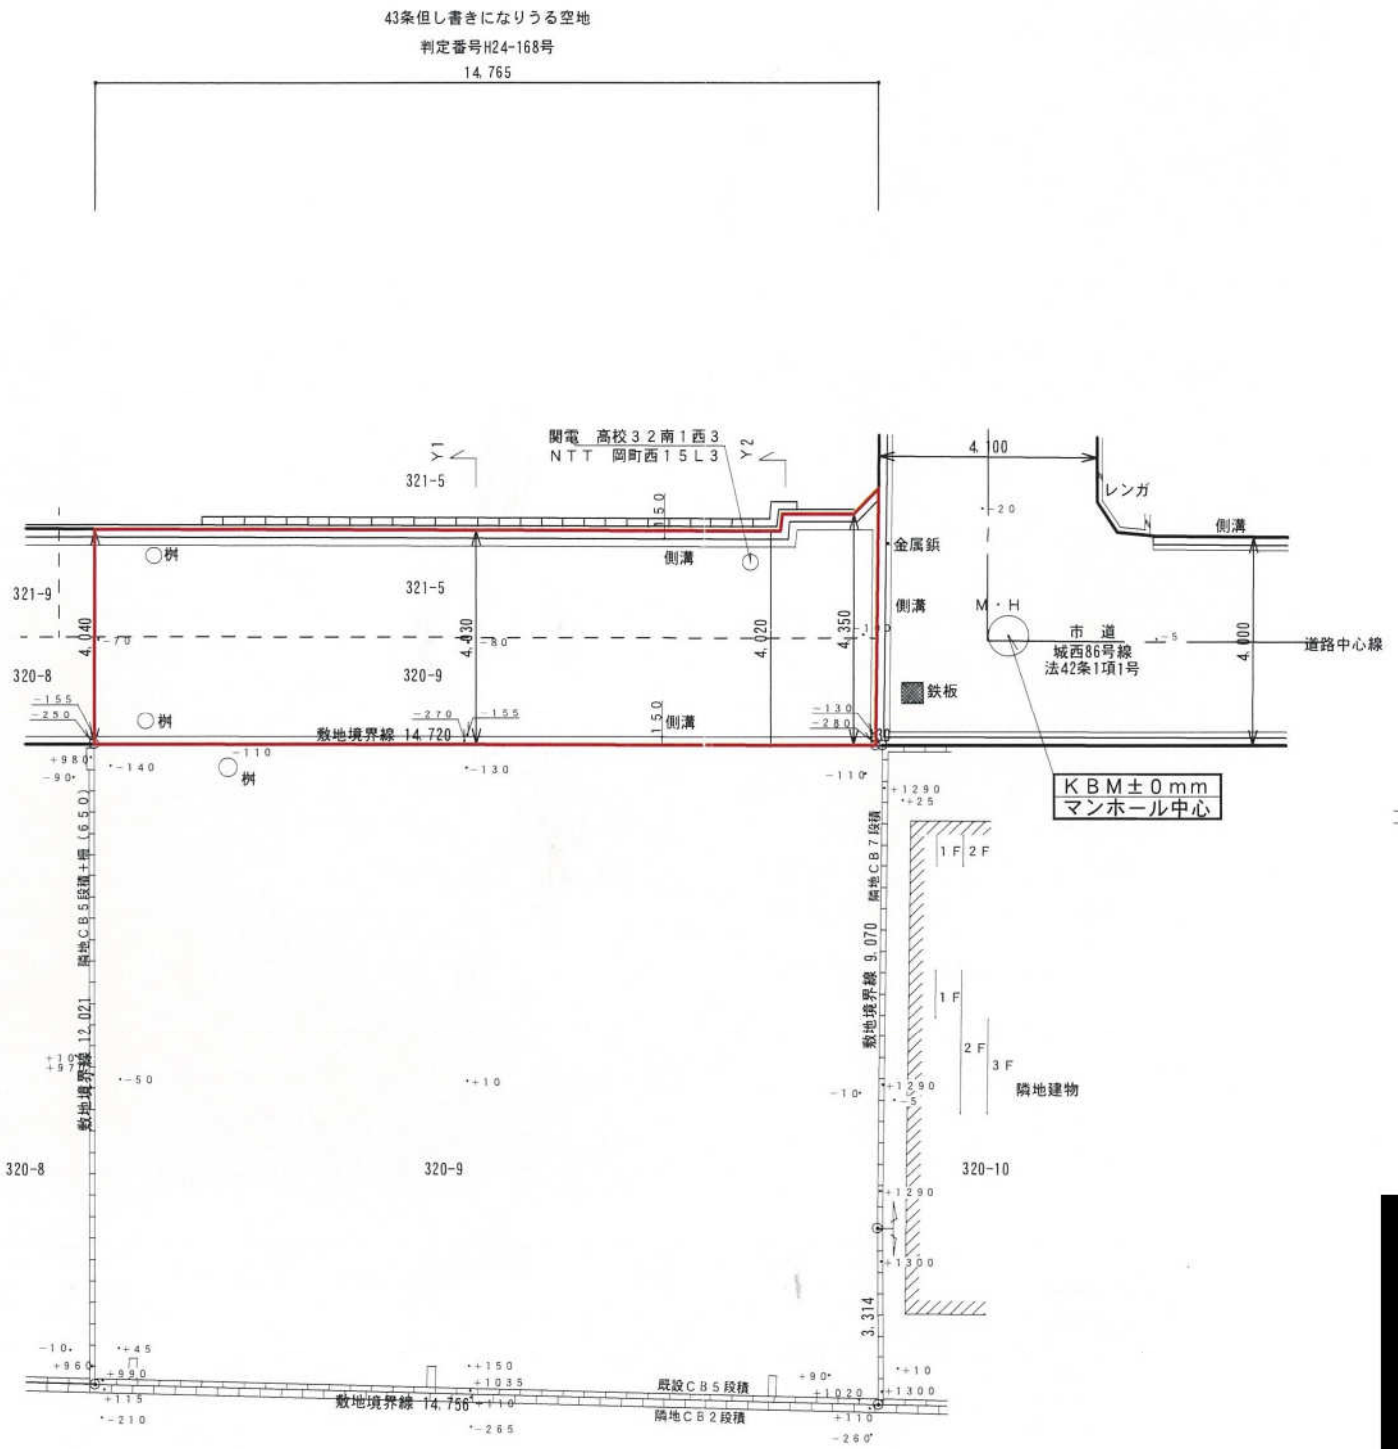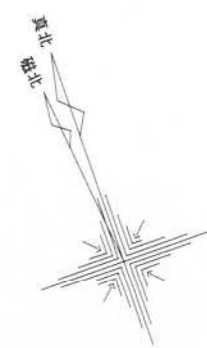


Y 1 断面図 (1/50)

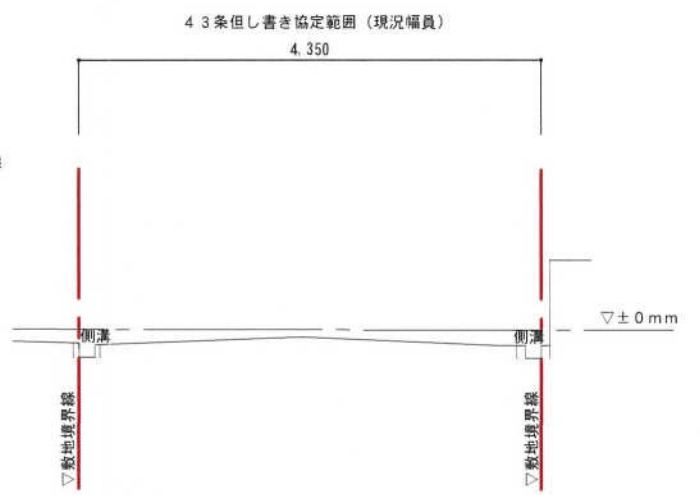

Y 2 断面図 (1/50)

通路平面図


【H24-168号判定済・判定日平成25年4月9日】

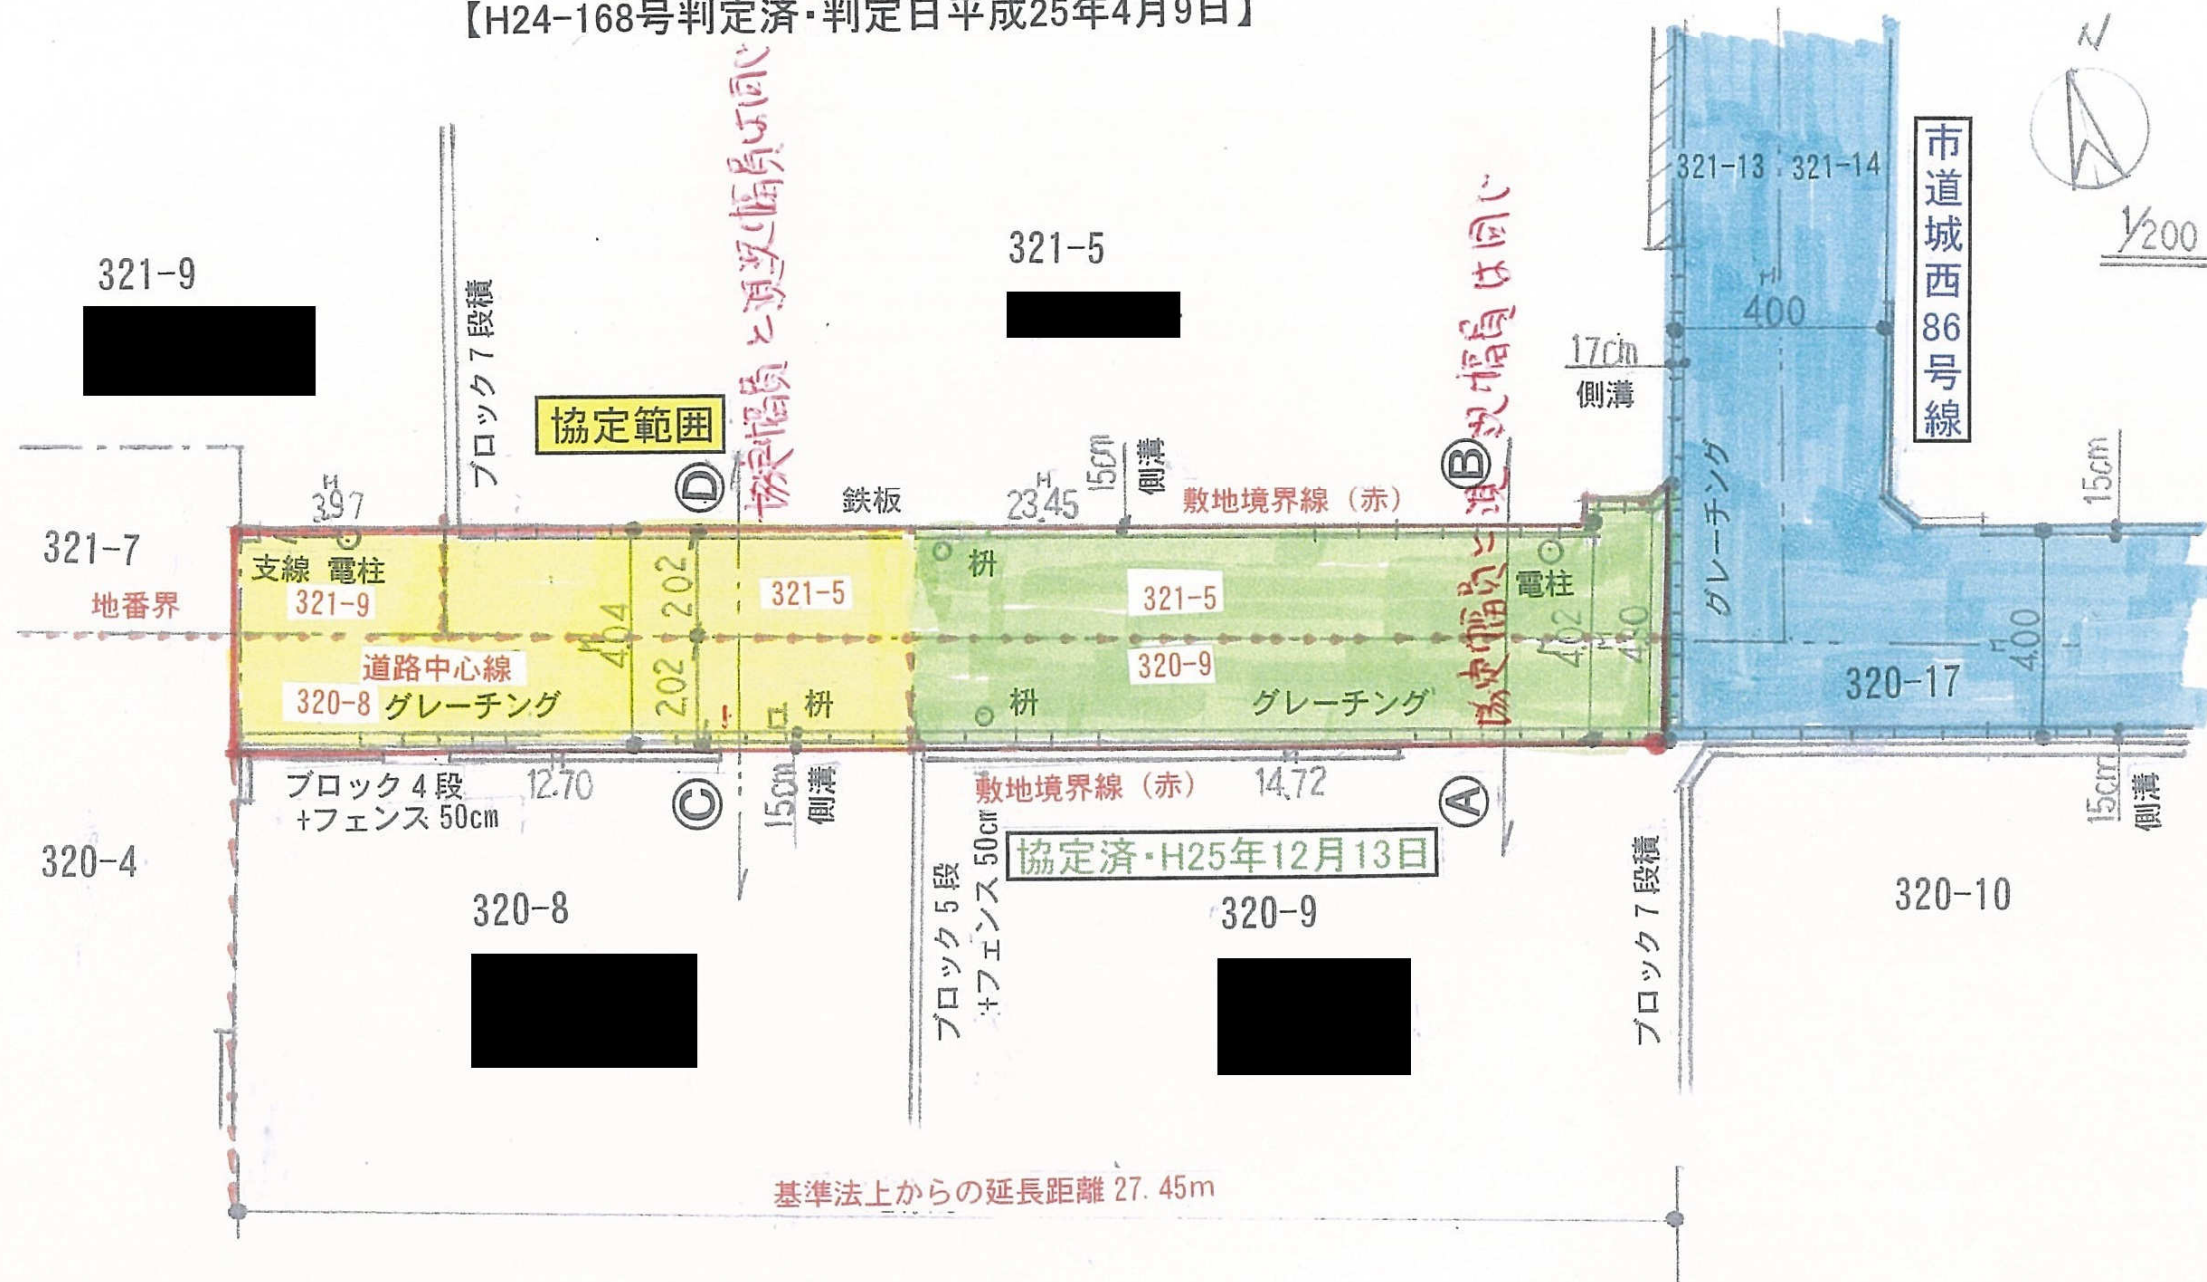

【道路地権者】

- ① 姫路市新在家中の町 321 番 5
- ② 姫路市新在家中の町 320 番 8
- ③ 姫路市新在家中の町 321 番 9

【A—B断面図】

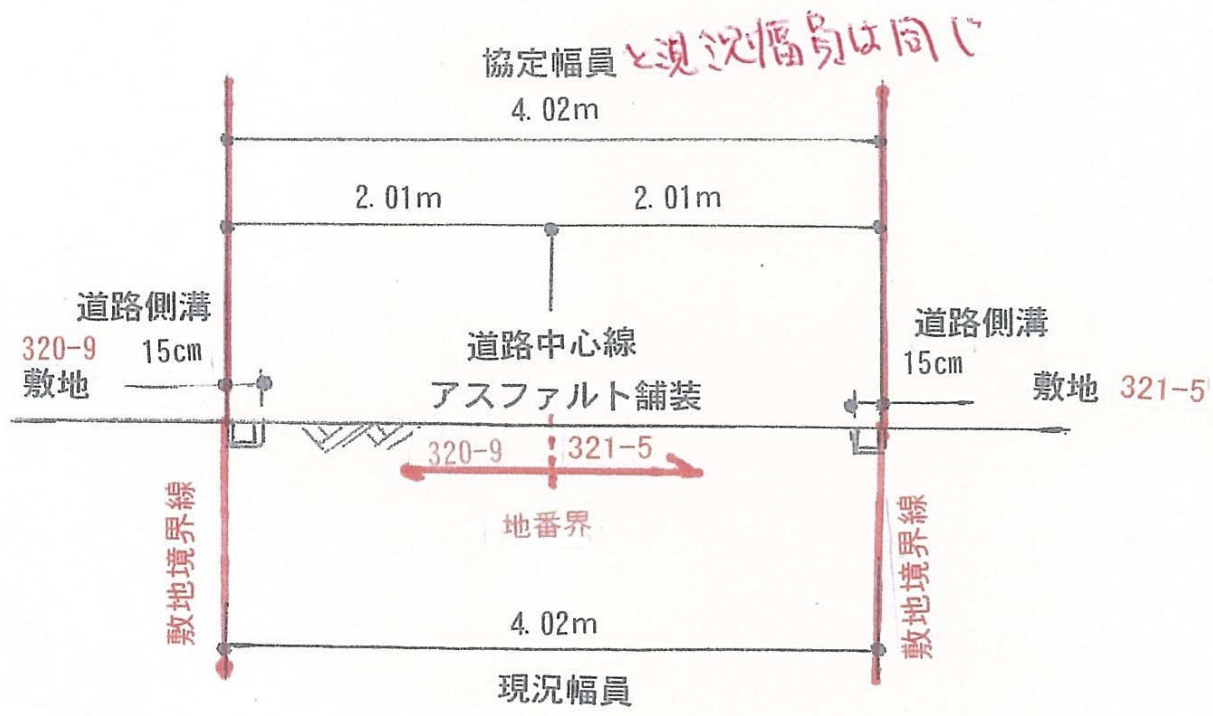

【C—D断面図】

