


五階樓梯剖面

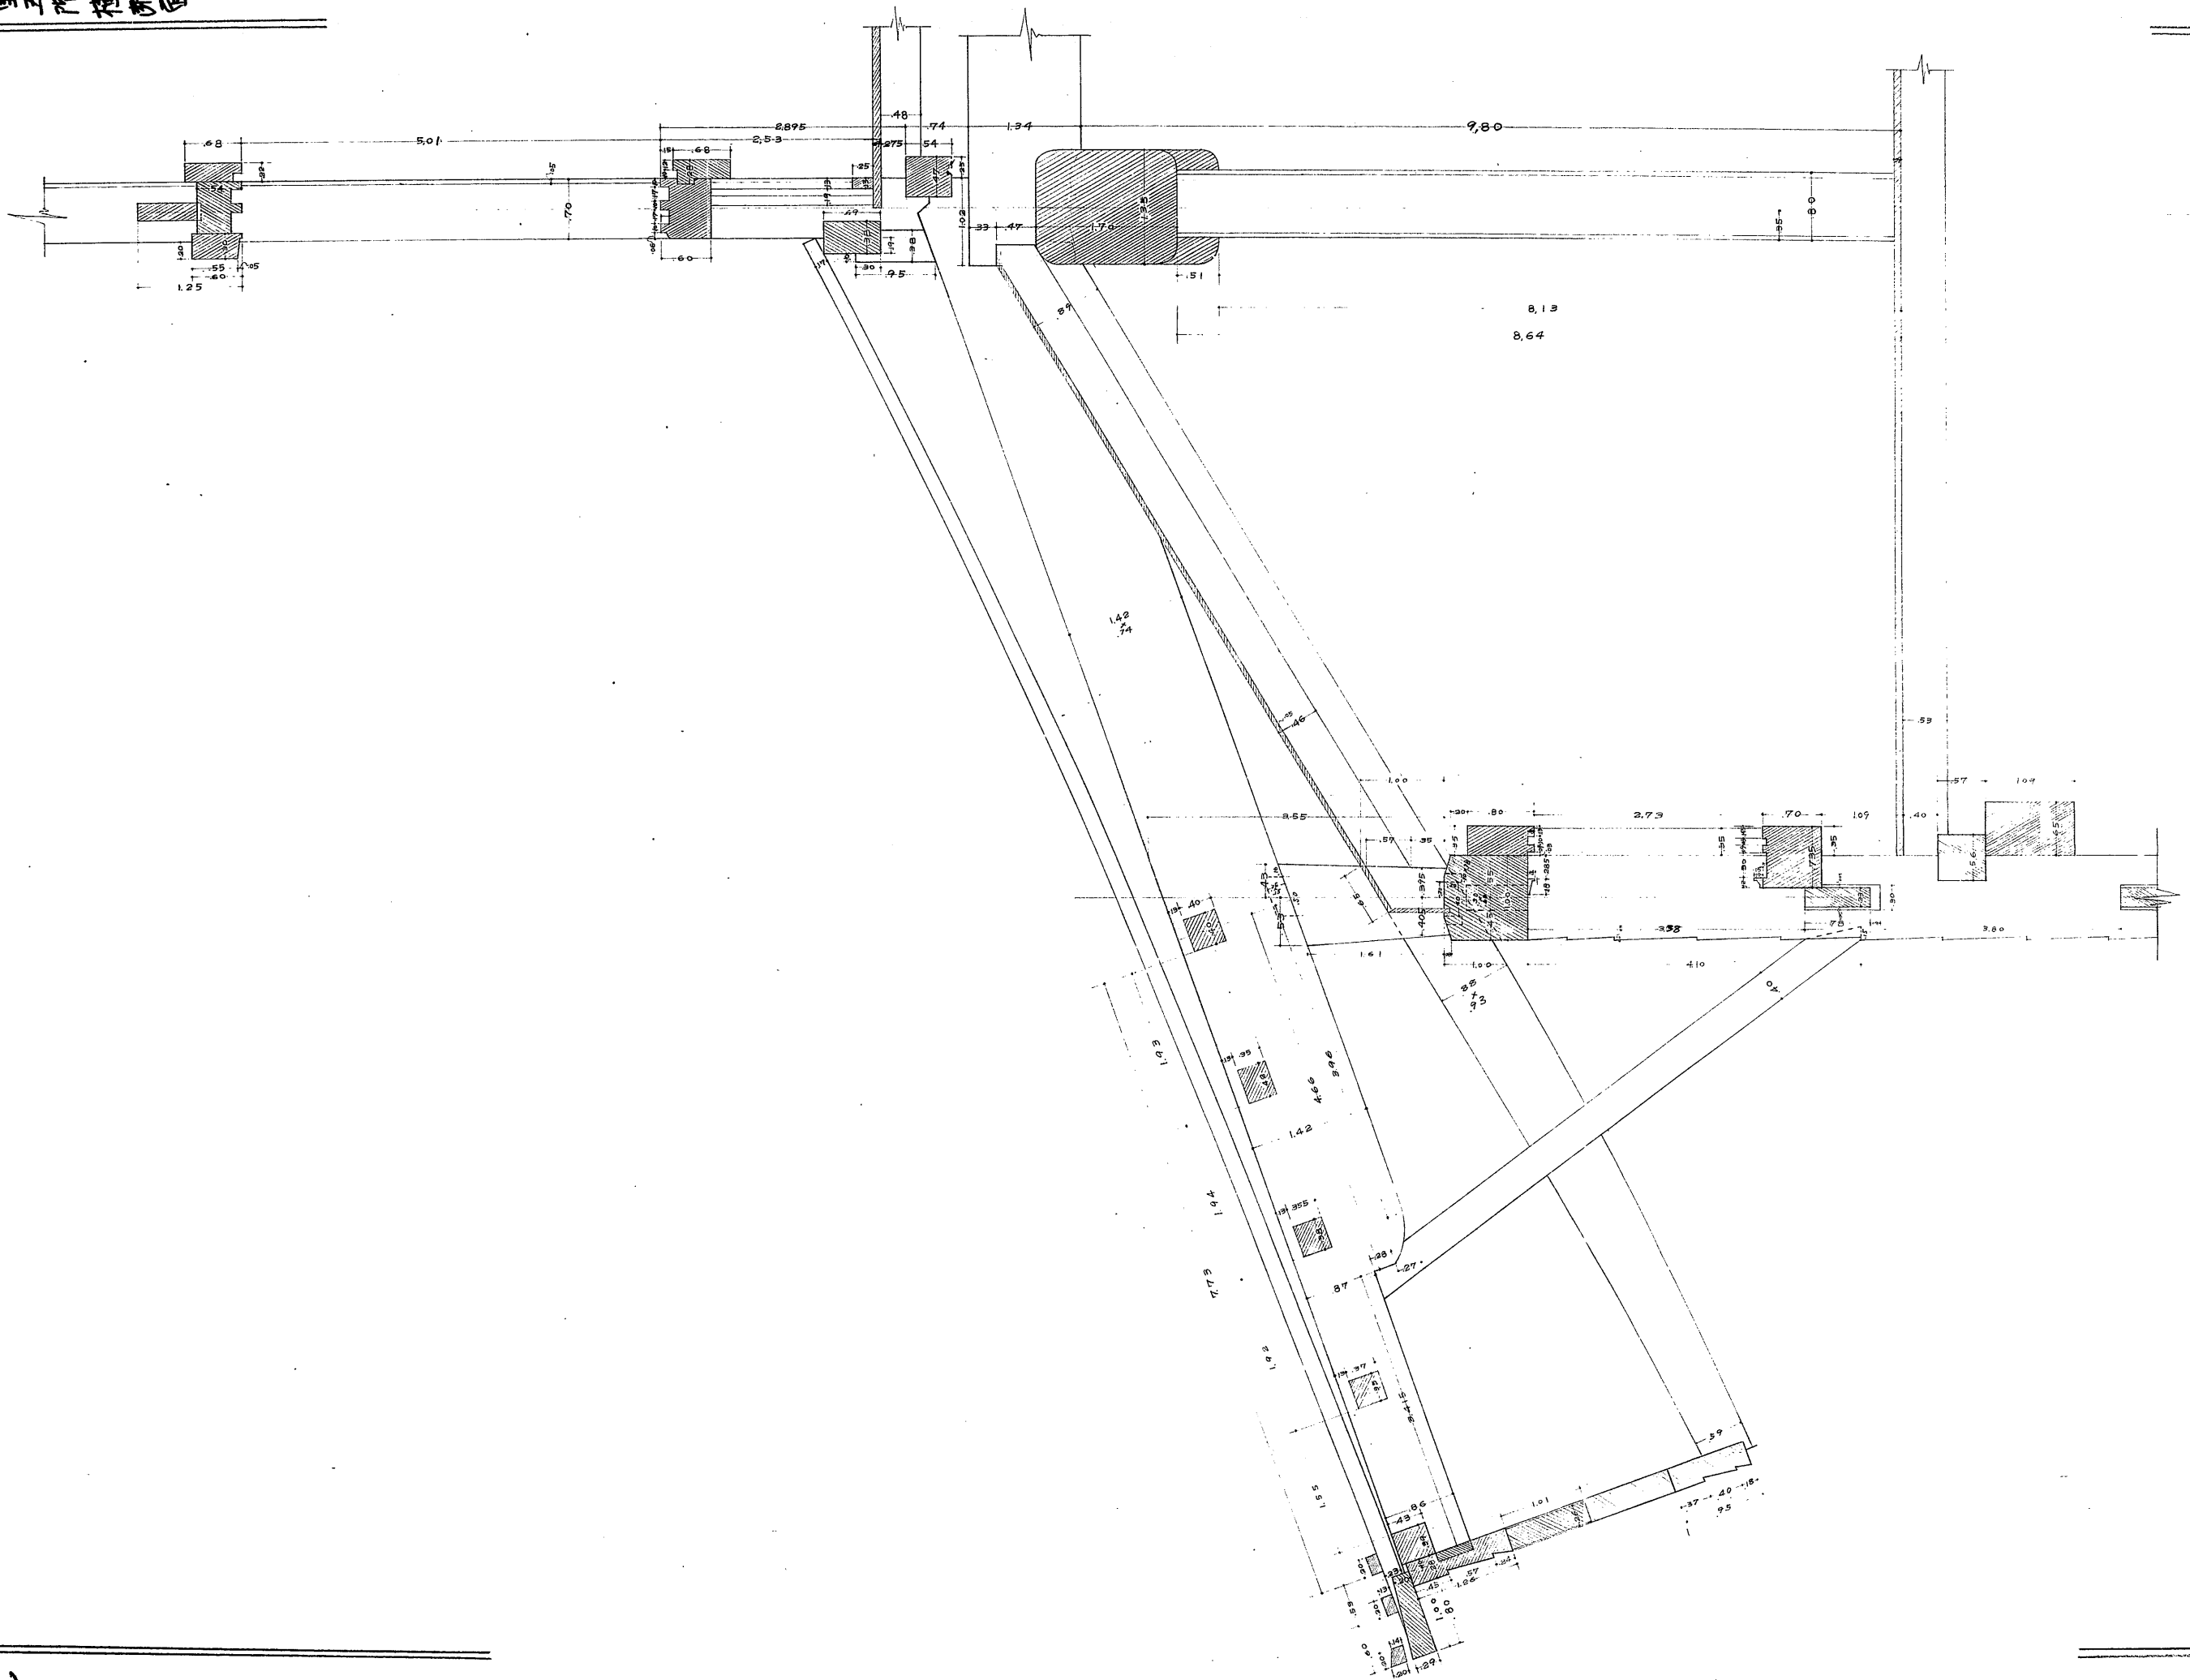

8.21