


大鼓櫓变更后增新面図
 縮尺 1/200

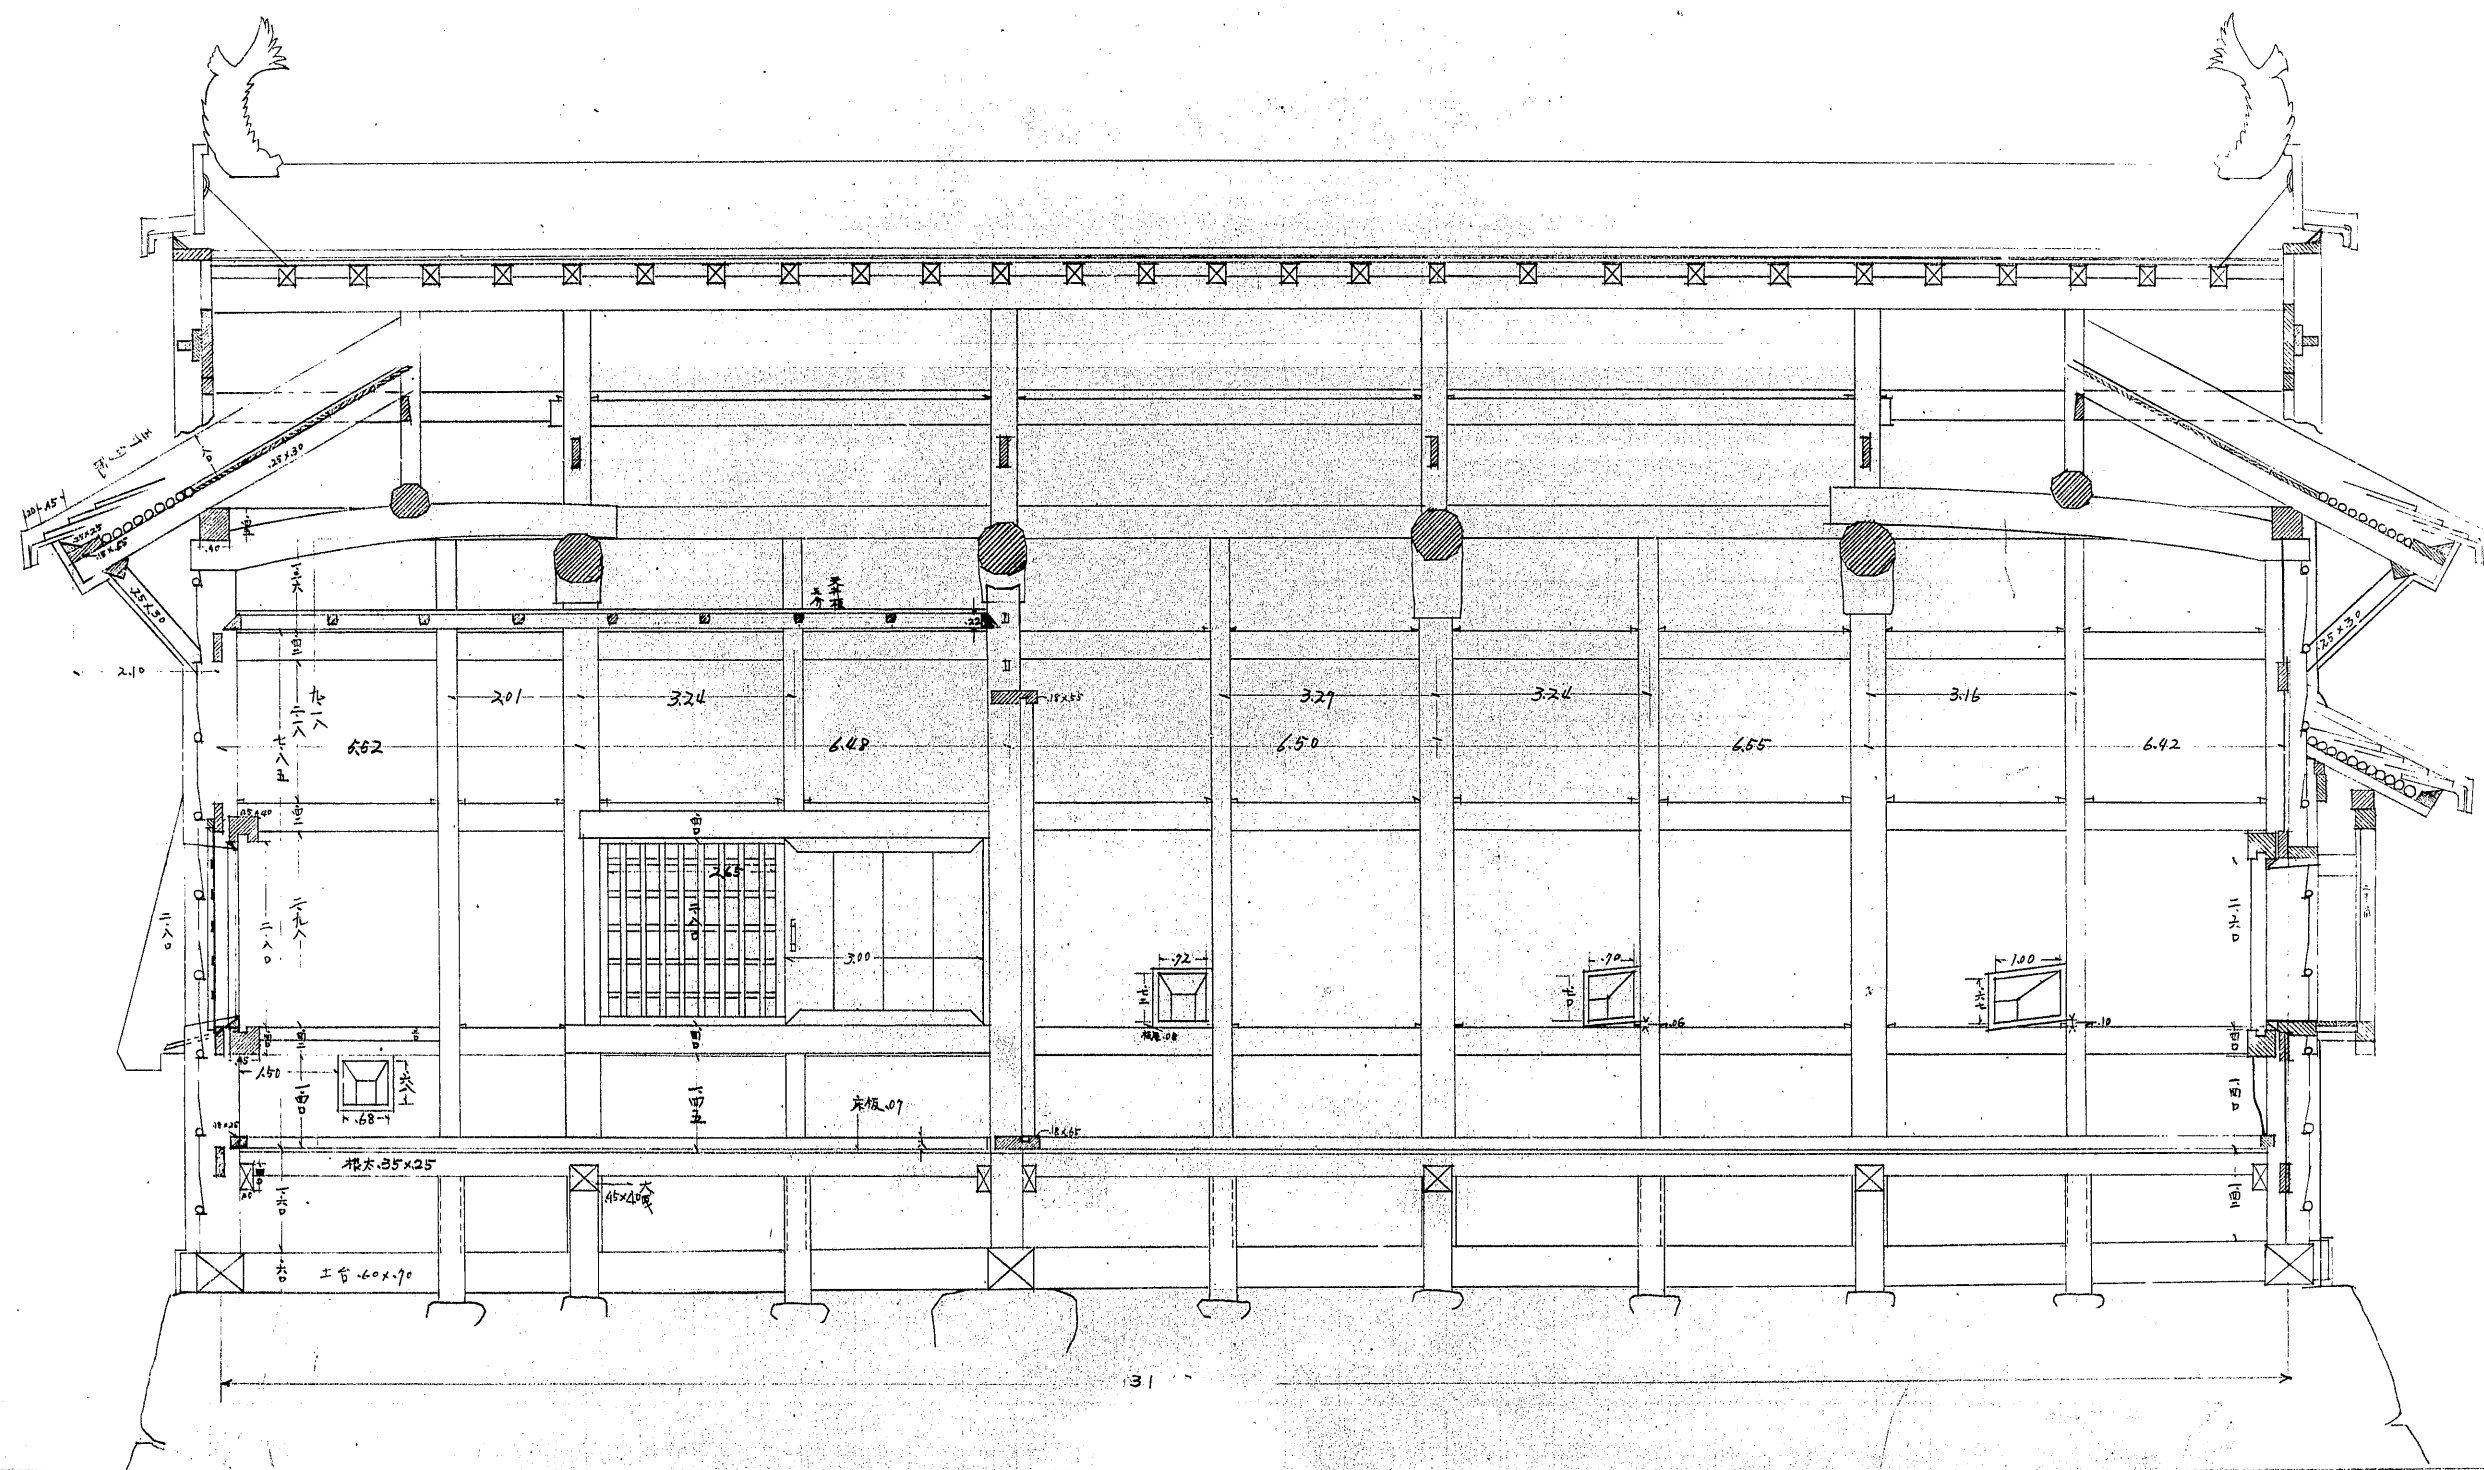

No. 614-6