


16
1
7
改修計画図
1/50

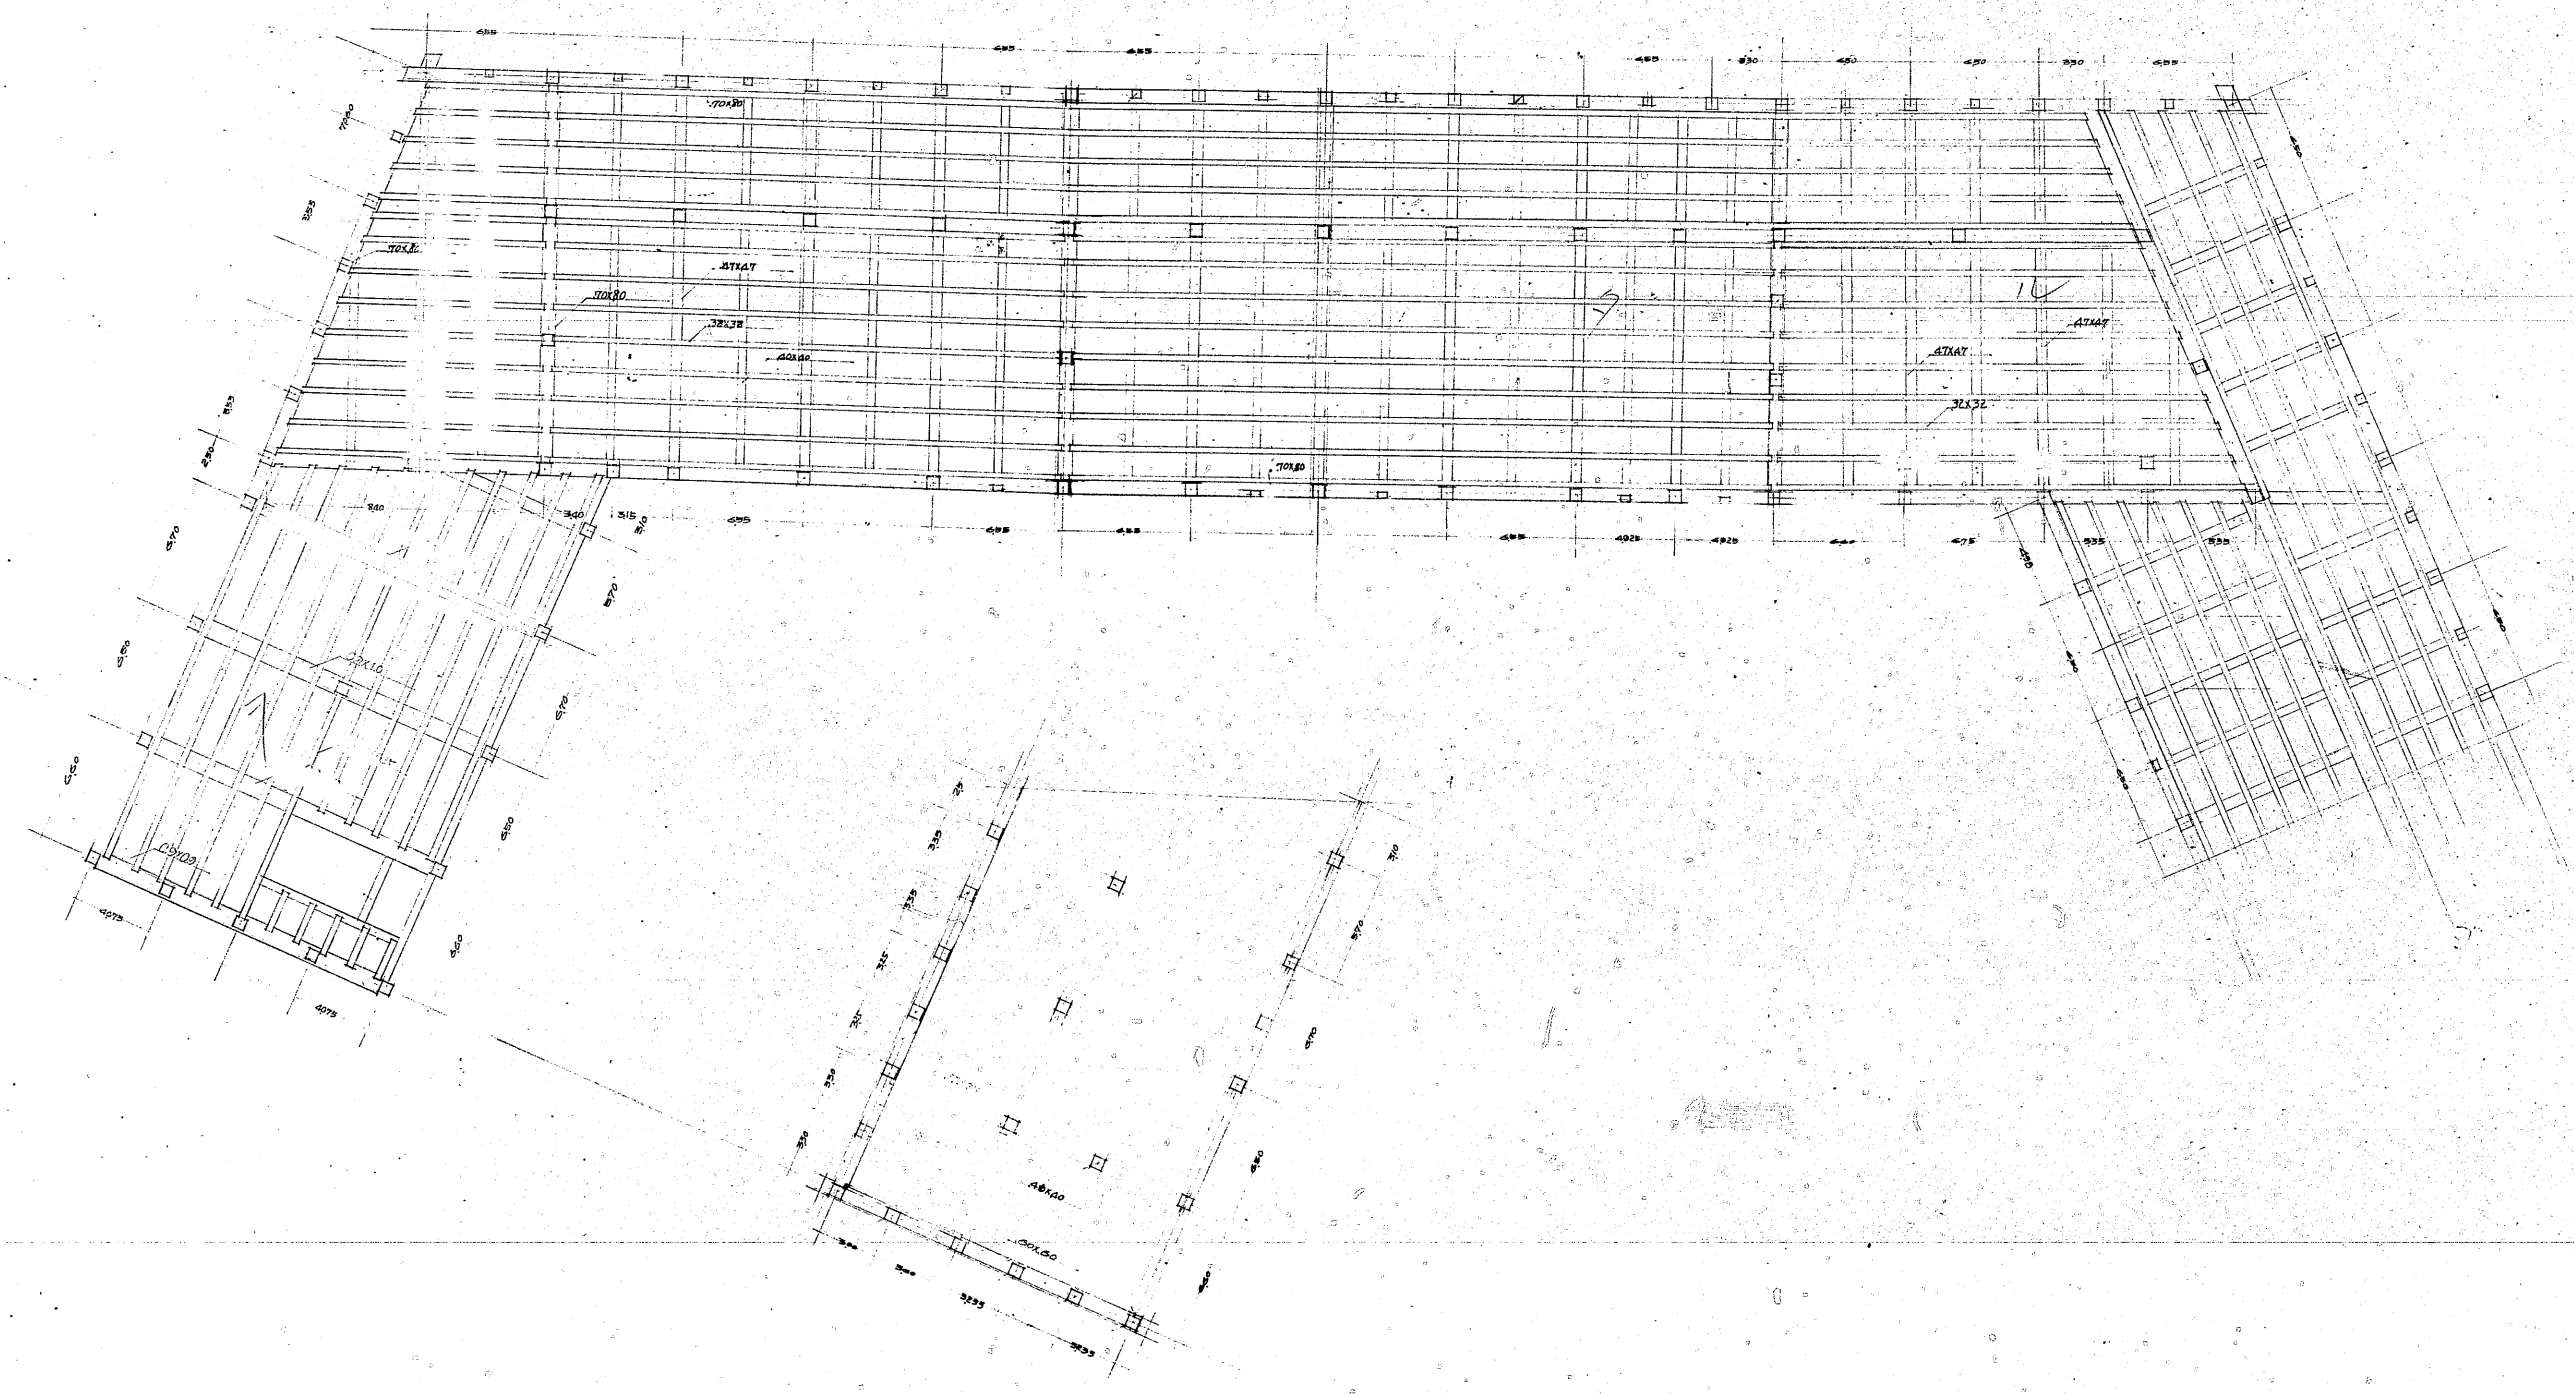

(19) (163)
No 648~

16-7-252