


根據新舊岸上坪中

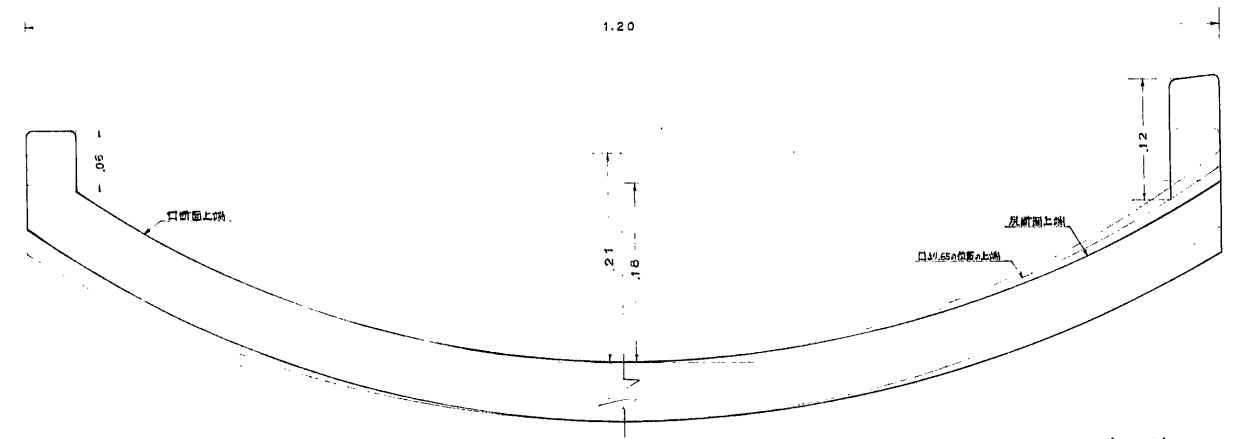

1.20

.06

口前面上端

.21


.16

口約.66m位面上端

屋前面上端

.12

谷底平瓦

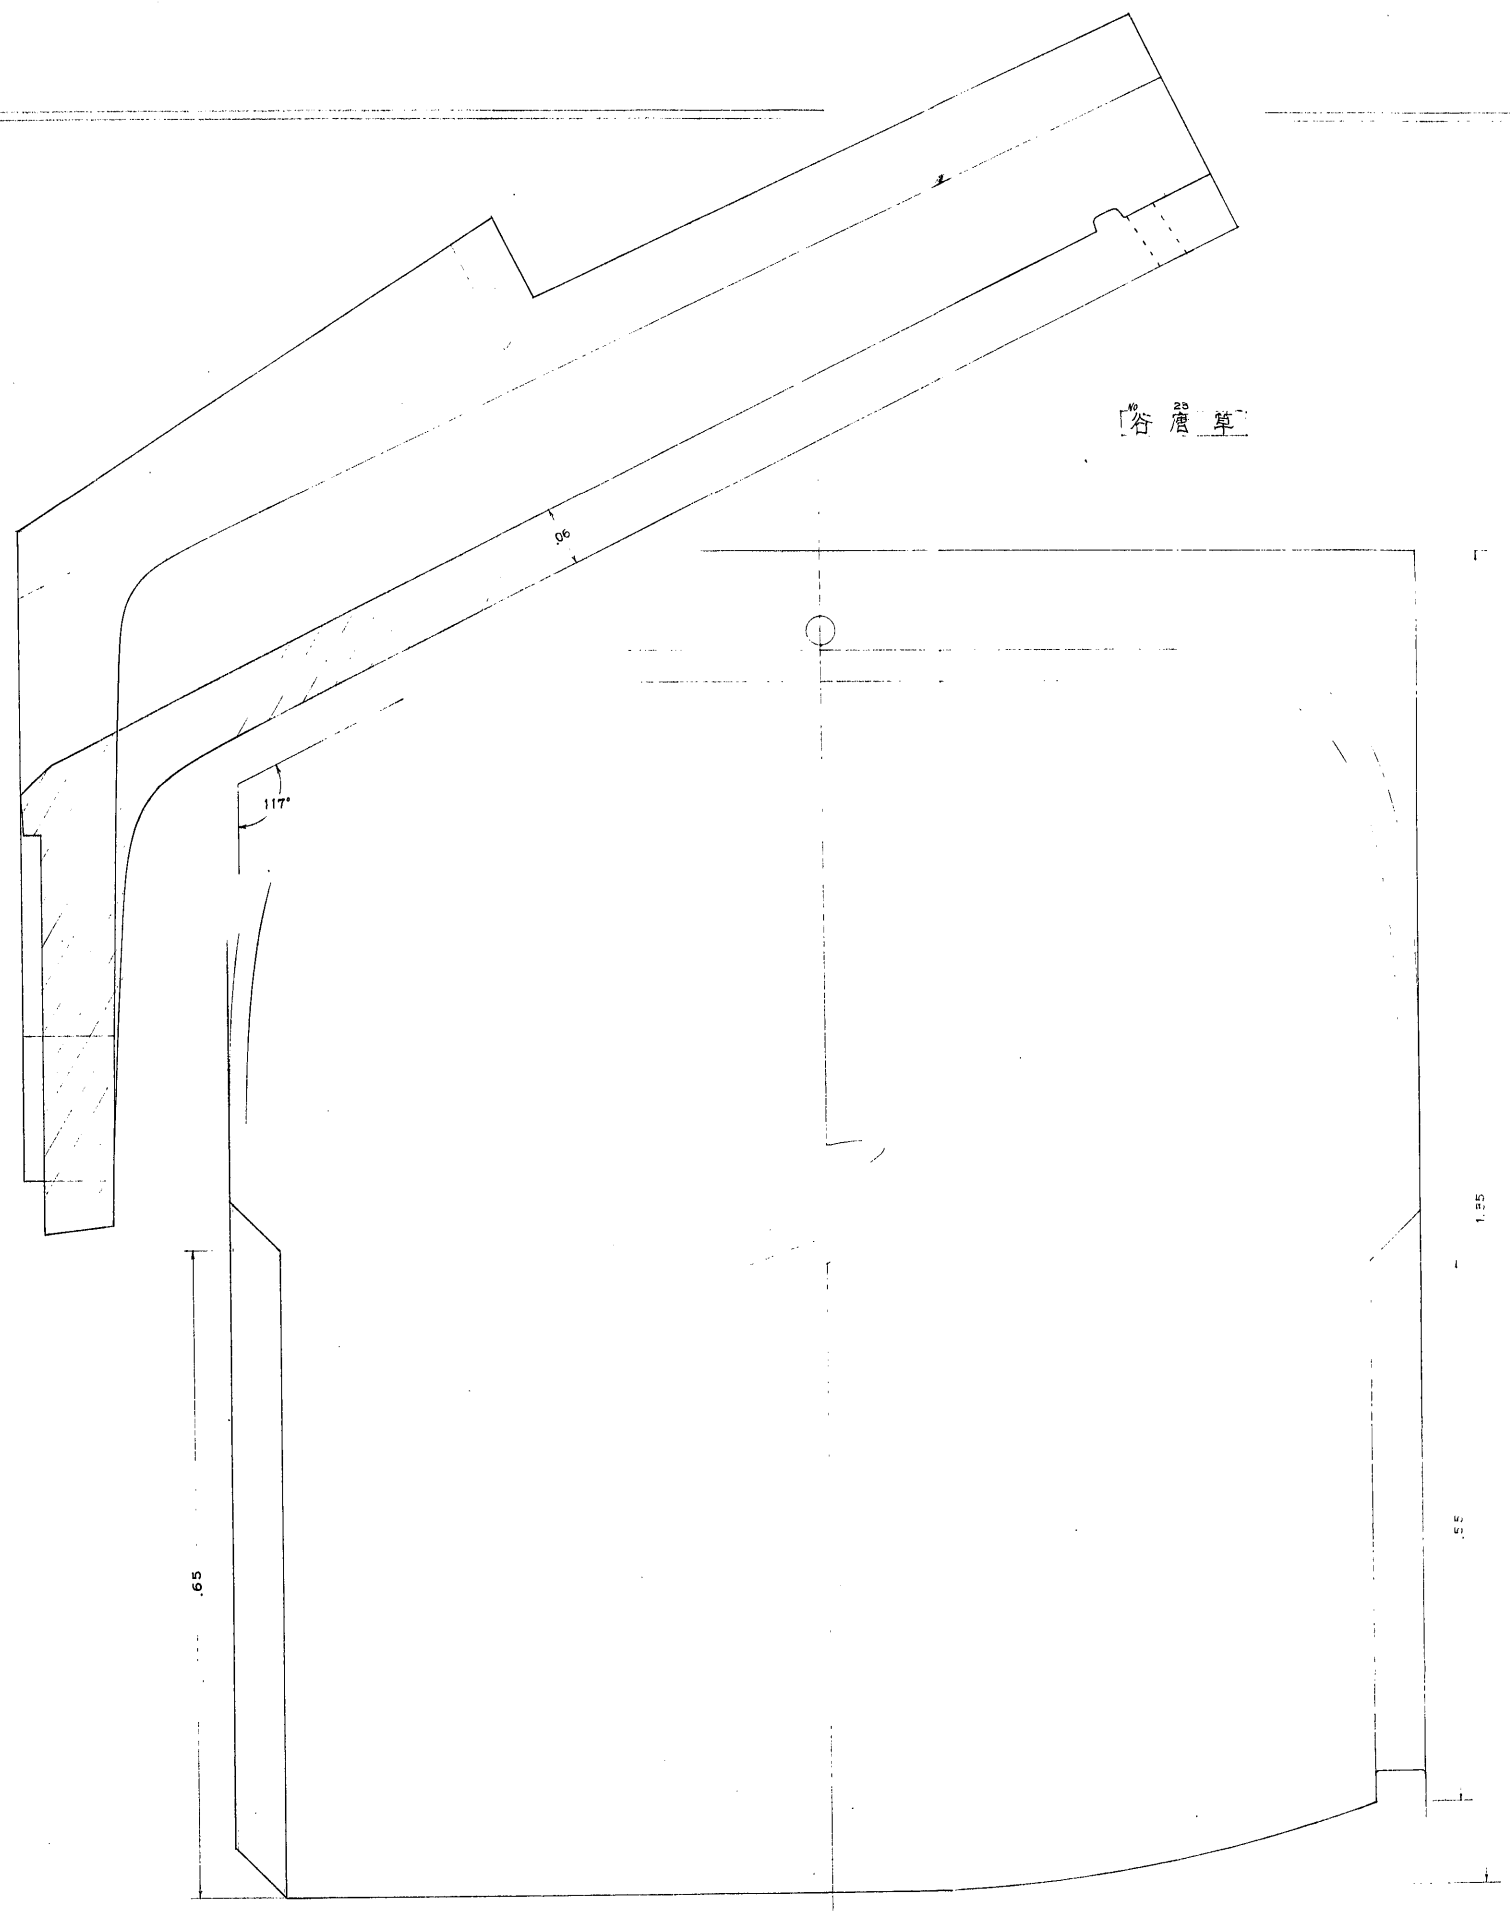

谷底平瓦

117°

.06

.65

1.25

.55