


平成22年度 道路位置指定一覧

[illegible]

様式第19号 (第14条関係)

指定年月日・番号	平成 22 年 6 月 4 日 第 22 - 01 号				
公告年月日・番号	平成 22 年 6 月 9 日 第 190 号				
承 諾 書					
この図面記載のとおり、道路の位置の(指定)・変更・廃止を申請します。					
道路の幅員	6.00 m	道路の延長	26.27 m	道路の面積	157.58 m ²

平面図
S=1:250

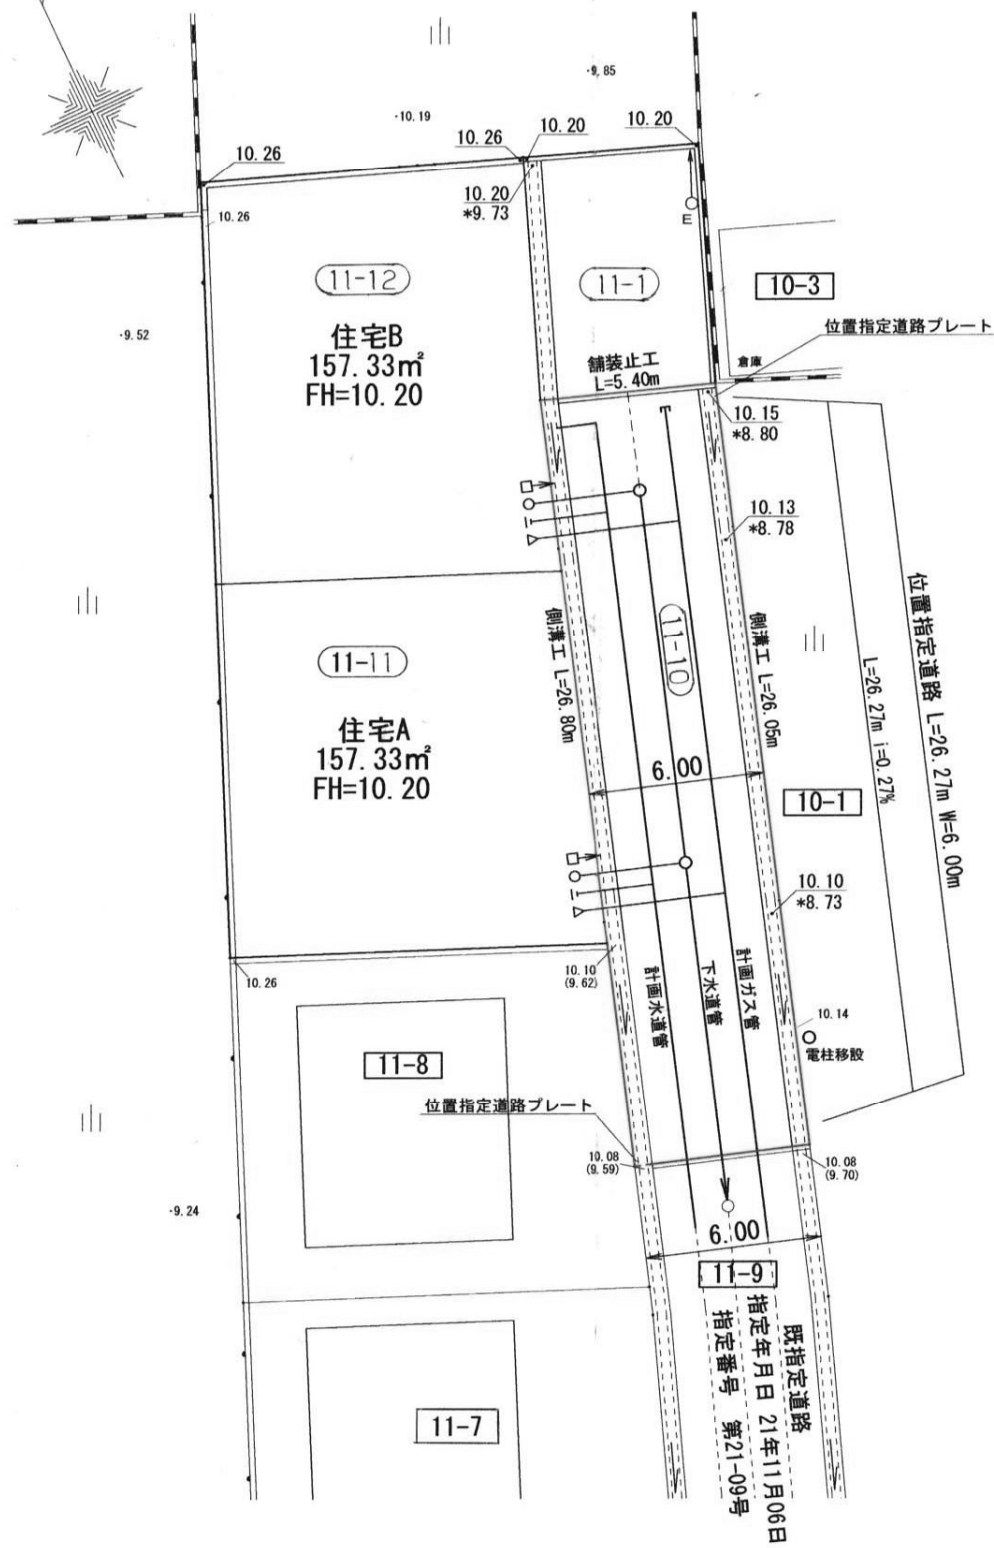

求積図
S=1:300



地番	住宅A		
測点	Xn	Yn	(Xn+1 - Xn-1)Yn
A13	-132125.116	26302.205	-188297.485595
A15	-132136.871	26297.234	-441136.100350
A16	-132141.891	26309.086	-114076.196896
A5	-132141.207	26309.308	320421.062132
A14	-132129.712	26313.056	423403.384096
倍面積			314.663387
面積			157.33
地積			157.33 m ²

地番	住宅B		
測点	Xn	Yn	(Xn+1 - Xn-1)Yn
A8	-132116.390	26317.851	231886.585161
K74	-132115.332	26315.035	33393.779415
K78	-132115.121	26314.474	11131.022502
K7	-132114.909	26313.911	68626.679888
K8	-132112.513	26307.532	34278.714196
K2	-132113.606	26307.071	-331548.015813
A13	-132125.116	26302.205	-423623.313730
A14	-132129.712	26313.056	-101594.709216
A6	-132128.977	26313.295	146538.739855
A7	-132124.143	26314.863	331225.180581
倍面積			314.662839
面積			157.33
地積			157.33 m ²


地番	位置指定道路		
測点	Xn	Yn	(Xn+1 - Xn-1)Yn
A7	-132124.143	26314.863	-74418.432564
A6	-132128.977	26313.295	-146538.739855
A14	-132129.712	26313.056	-321808.674800
A5	-132141.207	26309.308	-320421.062132
A16	-132141.891	26309.086	-210130.669882
A20	-132149.194	26306.710	-240943.156890
A19	-132151.050	26312.416	161268.797664
K4	-132143.065	26315.013	532036.932834
K5	-132130.832	26319.001	445212.220916
K6	-132126.149	26320.520	176057.958280
倍面積			315.173491
面積			157.58
地積			157.58 m ²

宅地の面積+道路の面積+側溝=団地の面積
314.66 + 157.58 + 4.98 = 477.22


道路縦断図
S=1:250




道路横断図
S=1:50

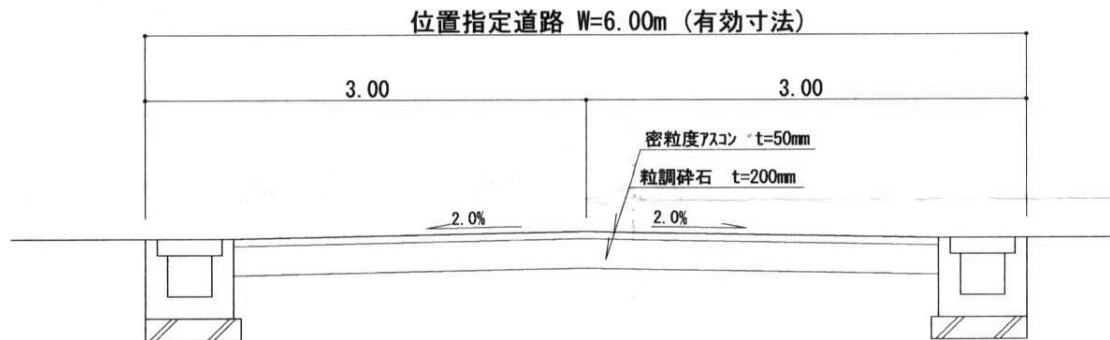

側溝工
S=1:30

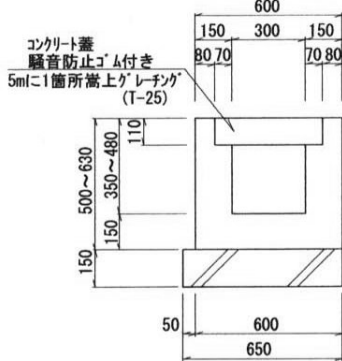

舗装止工
S=1:20


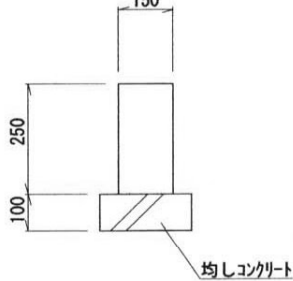


指定年月日・番号	22年7月6日	第22.-2号
公告年月日・番号	22年7月9日	第225号

承諾書

この図面記載のとおり道路の位置の指定・変更・廃止を承諾します。

道路の幅員	幅員	4.5	m	延長	39.60	m	道路の面積	220.20	m ²
・幅員別の道路の延長			m			m			

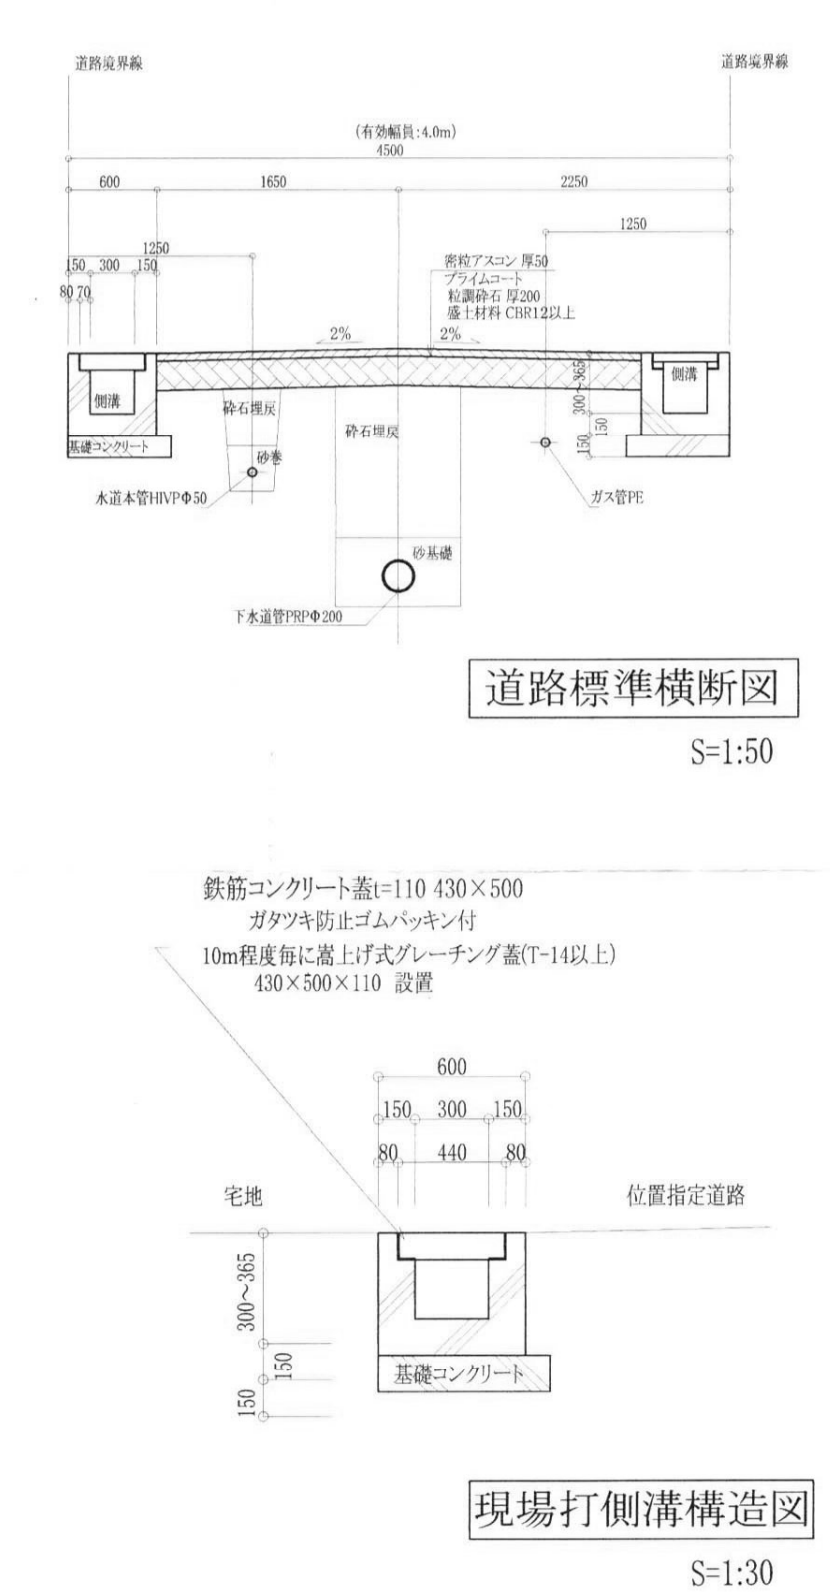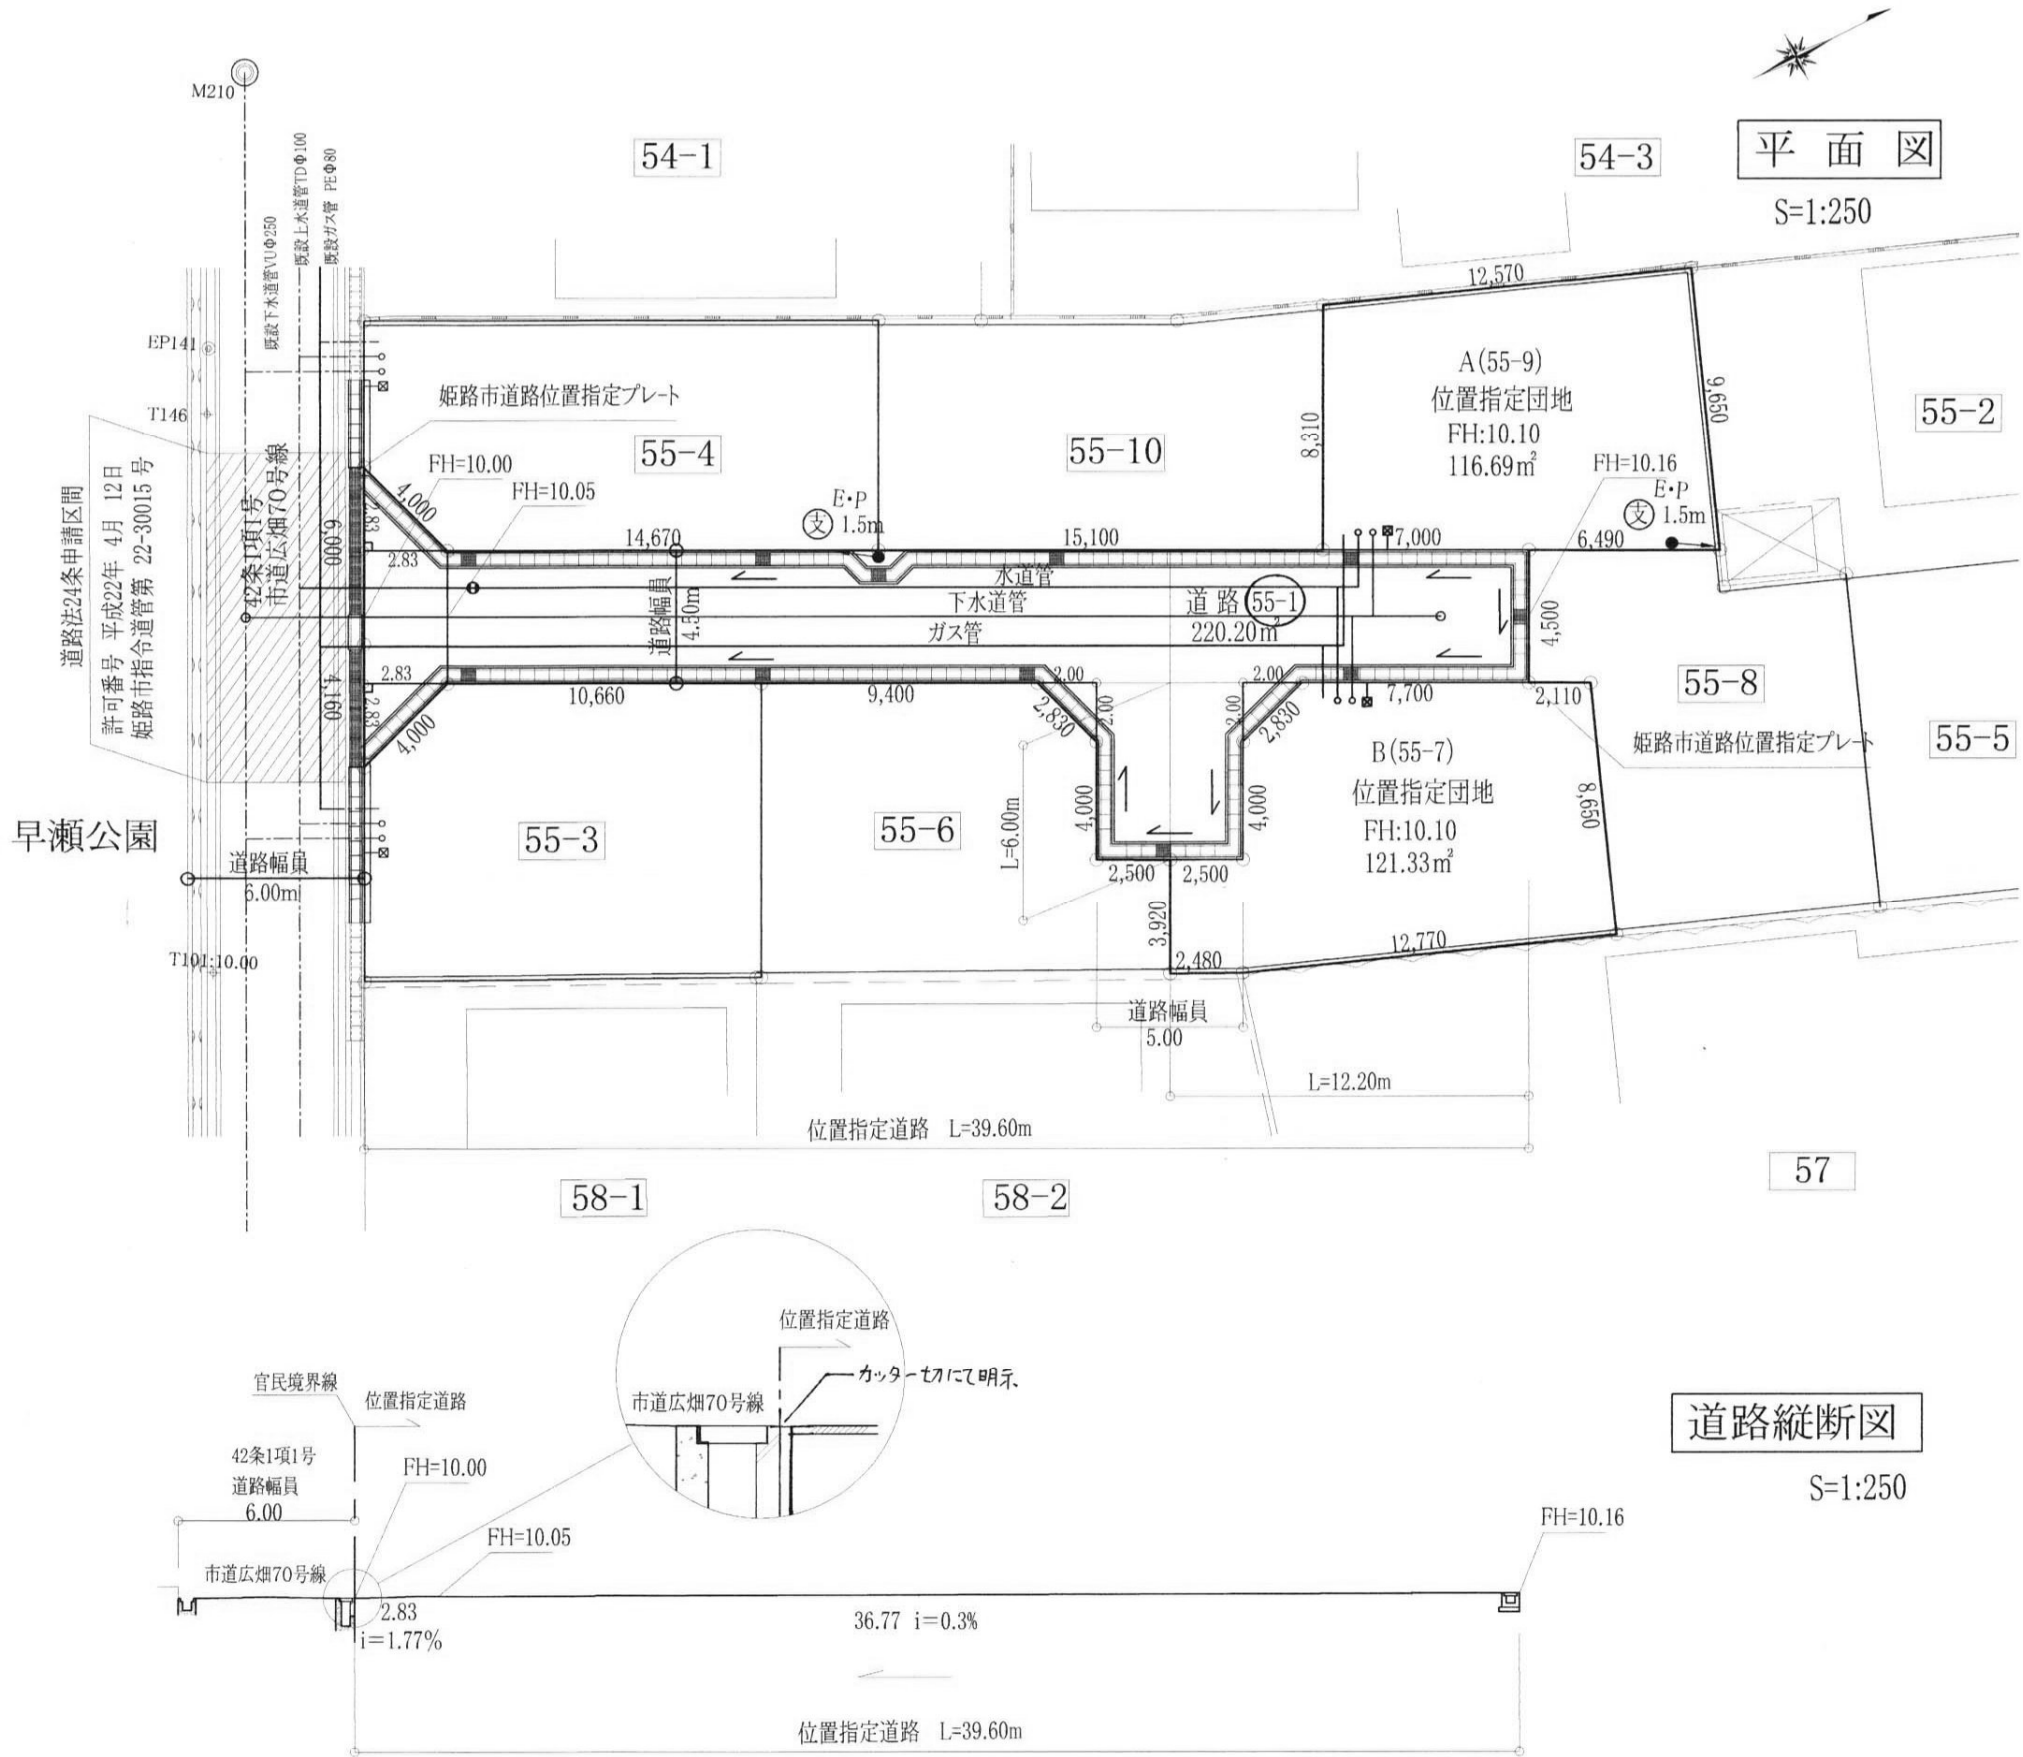

直角座標法求積表				
地番	道路(55-1)			
NO	Xn	Yn	Yn+1 - Yn-1	Xn・(Yn+1 - Yn-1)
325	-132524.614	26723.262	-1.548	205148.102472
324	-132523.372	26727.064	10.443	-1383941.573796
322	-132510.290	26733.705	13.475	-1785576.157750
320	-132496.825	26740.539	10.003	-1325365.740475
316	-132490.583	26743.708	7.181	-951414.876523
313	-132492.620	26747.720	0.527	-69823.610740
312	-132499.486	26744.235	-2.607	345426.160002
311	-132502.175	26745.113	4.445	-588972.167875
310	-132503.985	26748.680	2.437	-322912.211445
308	-132506.215	26747.550	-2.263	299861.564545
307	-132508.444	26746.417	-4.700	622789.686800
306	-132506.633	26742.850	-6.255	828828.989415
305	-132507.511	26740.162	-6.943	919999.648873
303	-132515.893	26735.907	-9.082	1203509.340226
302	-132525.403	26731.080	-3.581	474573.468143
301	-132529.204	26732.326	-2.468	327082.075472
120	-132527.329	26728.612	-9.064	1201227.710056
合計				440.407400
合計面積				220.2037000
地積				220.20 m ²



地番	宅地A(55-9)			
NO	Xn	Yn	Yn+1 - Yn-1	Xn・(Yn+1 - Yn-1)
316	-132490.583	26743.708	-6.107	809119.990381
320	-132496.825	26740.539	-10.579	1401683.911675
321	-132493.064	26733.129	-2.895	383567.420280
114	-132481.330	26737.644	13.517	-1790750.137610
317	-132484.795	26746.646	6.064	-803387.796880
合計				233.387846
合計面積				116.6939230
地積				116.69 m ²

地番	宅地B(55-7)			
NO	Xn	Yn	Yn+1 - Yn-1	Xn・(Yn+1 - Yn-1)
308	-132506.215	26747.550	-2.366	313509.704690
310	-132503.985	26748.680	-2.437	322912.211445
311	-132502.175	26745.113	-4.445	588972.167875
312	-132499.486	26744.235	-2.607	345426.160002
313	-132492.620	26747.720	4.439	-588134.740180
314	-132490.742	26748.674	9.022	-1195331.474324
315	-132493.852	26756.742	3.475	-460416.135700
118	-132505.768	26752.149	-5.696	754752.854528
309	-132507.990	26751.046	-4.599	609404.246010
合計				242.674342
合計面積				121.3371710
地積				121.33 m ²

合計 458.22 m²

指定年月日・番号	22. 8. 4 日 第22.-4 号
公告年月日・番号	22. 8. 9 日 第293 号

承諾書			
この図面記載のとおり道路の位置の指定・変更・廃止を承諾します。			
道路の幅員	幅員 5.0m	延長 14.80m	
・幅員別の	m	m	道路の面積 81.85㎡
道路の延長	m	m	

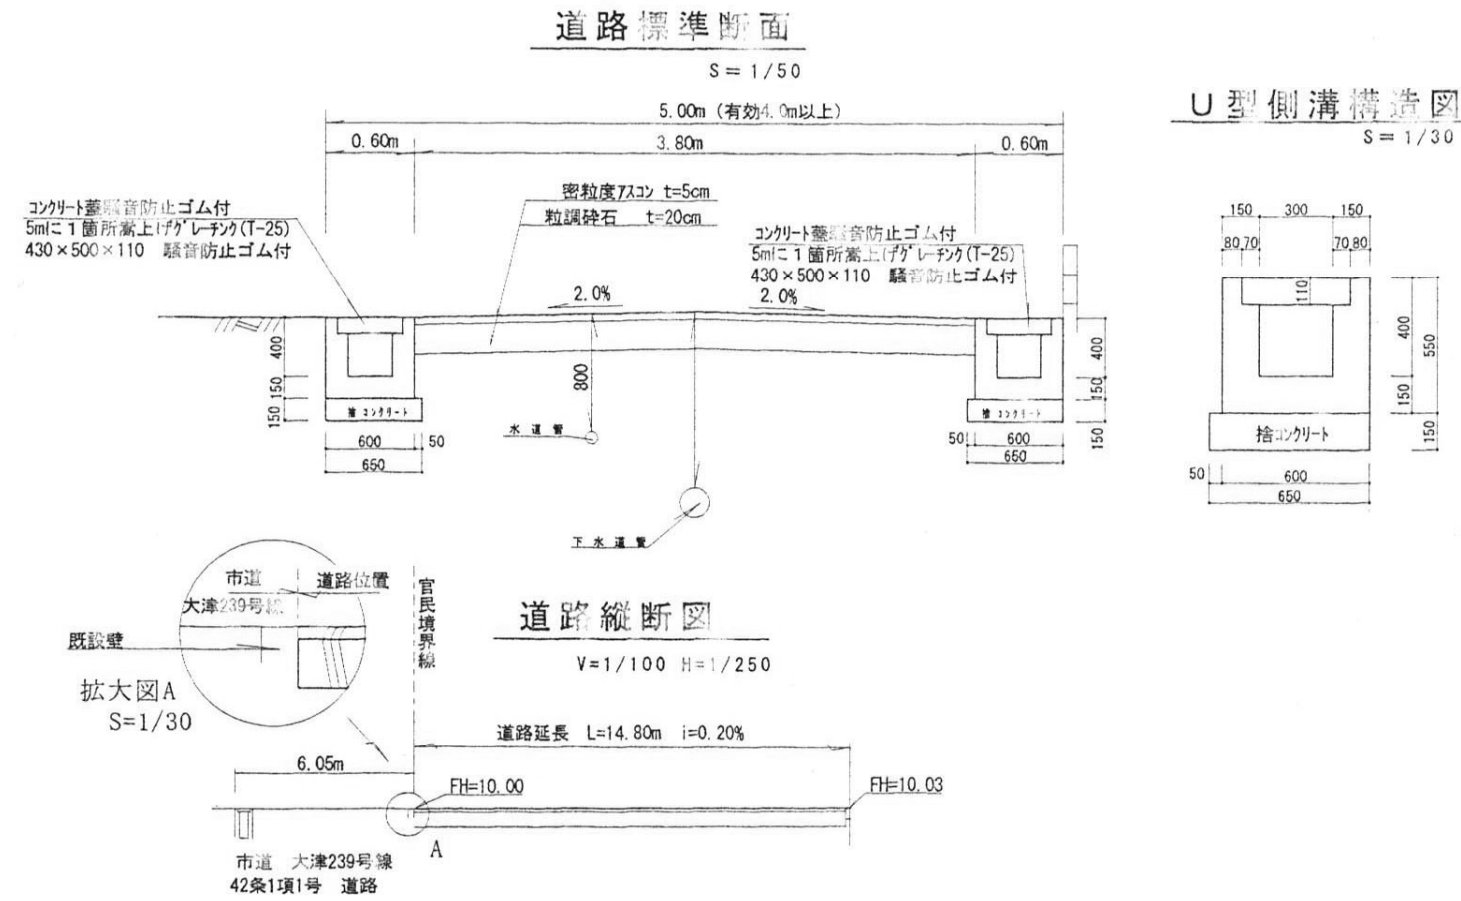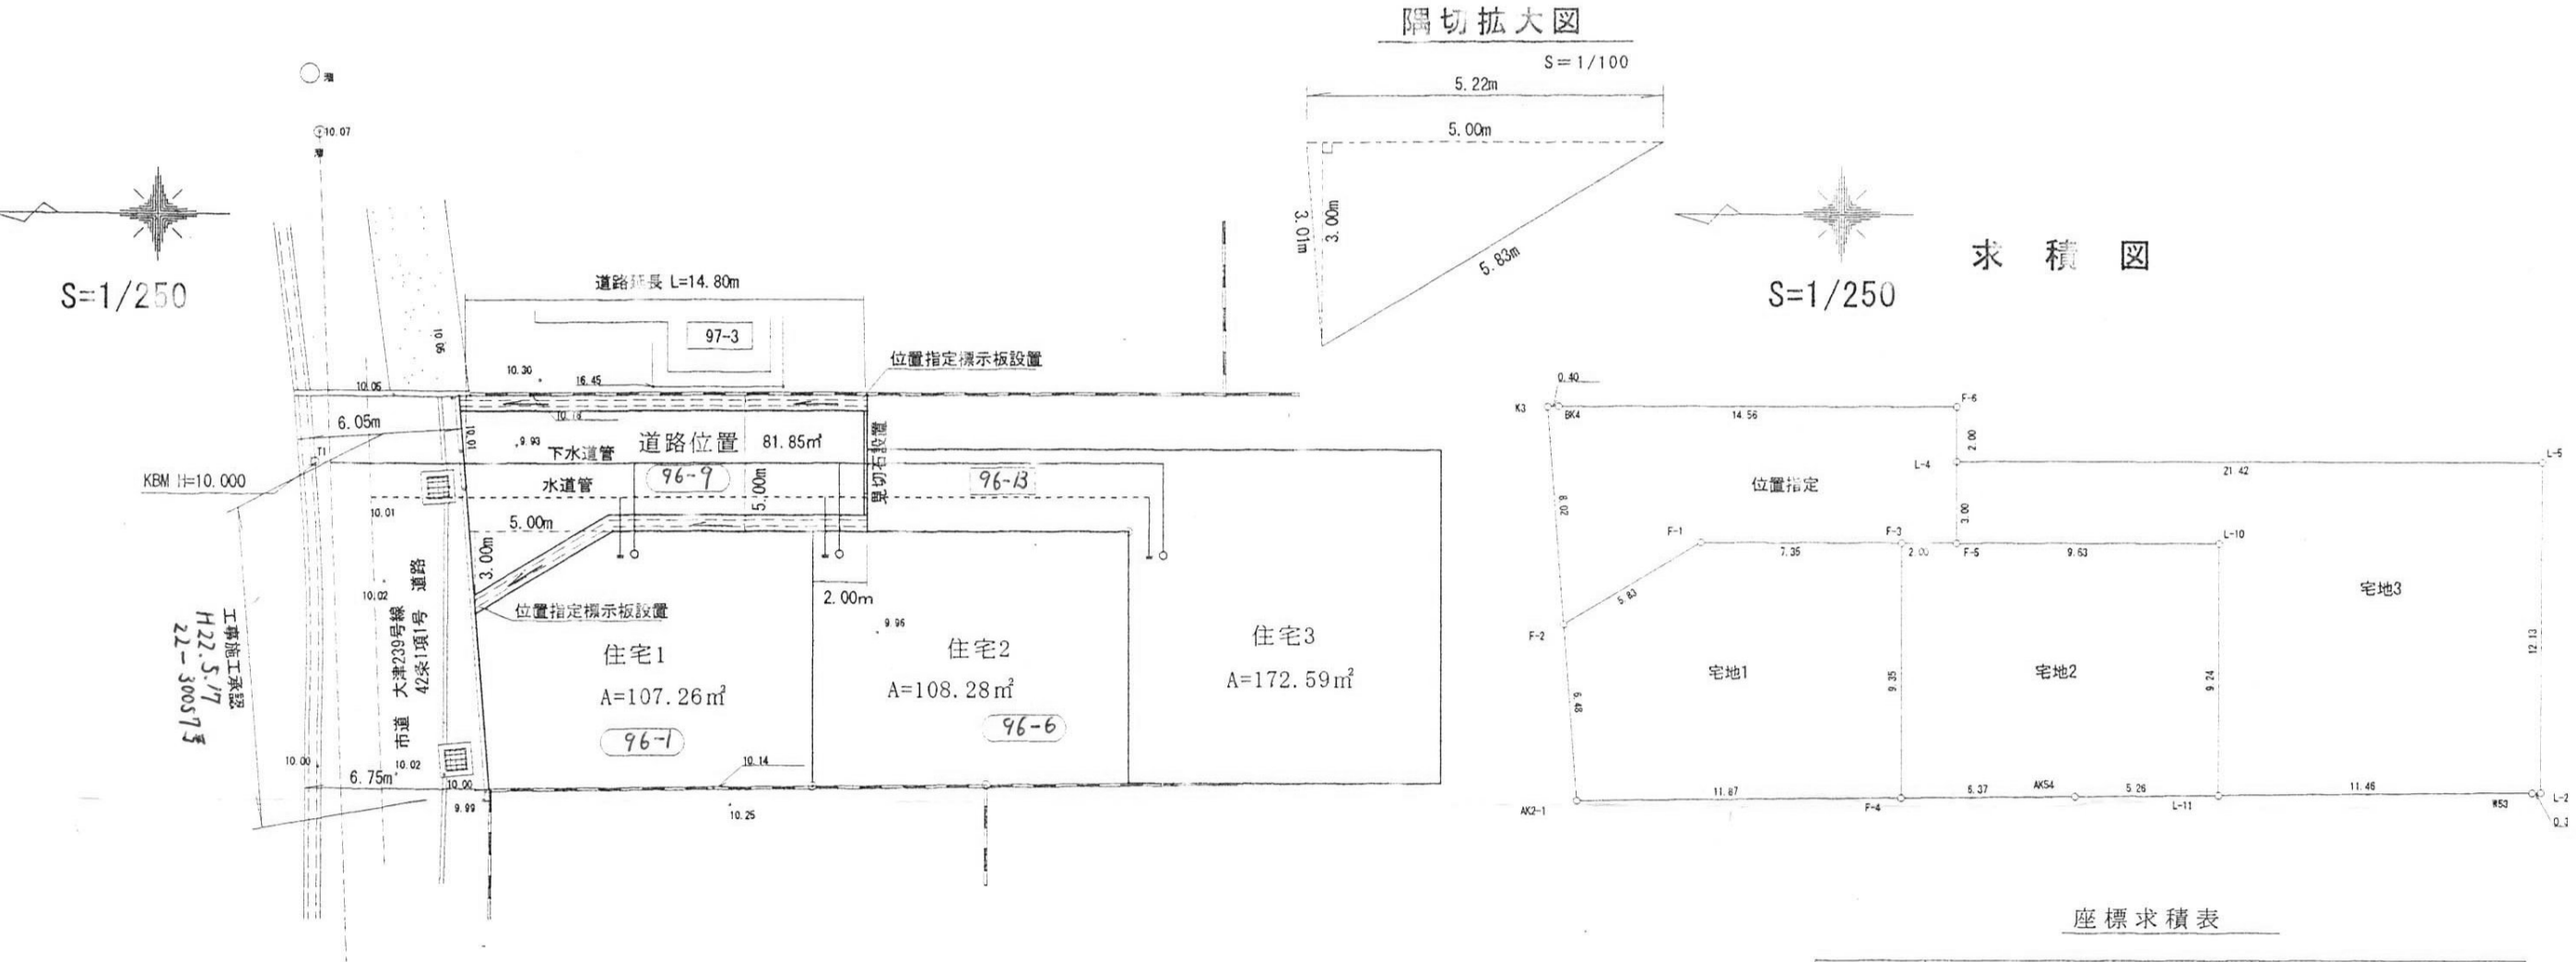

座標求積表			
地番	宅地1		
測点	X _n	Y _n	(X _{n+1} - X _{n-1}) Y _n
F-3	190.832	112.045	-833.859277
F-4	190.747	102.690	1210.245118
AK2-1	202.617	102.471	1272.471152
F-2	203.165	108.929	-482.274362
F-1	198.190	111.979	-1381.121401
		倍面積	-214.532170
		面積	107.266050
		地積	107.26 ㎡

地番	宅地2		
測点	X _n	Y _n	(X _{n+1} - X _{n-1}) Y _n
L-11	179.105	102.905	533.406728
AK54	184.372	102.808	1196.900856
F-4	190.747	102.690	663.337725
F-3	190.832	112.045	-215.210086
F-5	188.827	112.063	-1304.762806
L-10	179.189	112.150	-1090.250272
		倍面積	-216.577855
		面積	108.2889275
		地積	108.28 m ²


地番	宅地3		
測点	X _n	Y _n	(X _{n+1} - X _{n-1}) Y _n
L-4	188.854	115.065	-2461.706595
L-5	167.433	115.258	-2481.529611
L-2	167.323	103.122	21.484318
W53	167.641	103.116	1214.898651
L-11	179.105	102.905	1188.290056
L-10	179.189	112.150	1090.250272
F-5	188.827	112.063	1083.111910
		倍面積	-345.194920
		面積	172.5974645
		地積	172.59 m ²

地番	位置指定		
測点	X _n	Y _n	(X _{n+1} - X _{n-1}) Y _n
F-2	203.165	108.929	615.930400
K3	203.844	116.922	32.229935
BK4	203.441	116.937	-1750.814360
F-6	188.872	117.068	-1710.870639
F-5	188.827	112.063	219.631264
F-3	190.832	112.045	1049.069363
F-1	198.190	111.979	1381.121401
		倍面積	-163.702600
		面積	81.8513000
		地積	81.85㎡

総計 470.003770
470.00㎡

様式第19号 (第14条関係)


指定年月日・番号	平成 22.9.22 日 第22.-5号				
公告年月日・番号	平成 22.9.27 日 第381号				
承 諾 書					
この図面記載のとおり、道路の位置の指定・変更・廃止を申請します。					
道路の幅員	5.00 m	道路の延長	35.90 m	道路の面積	222.41 m ²

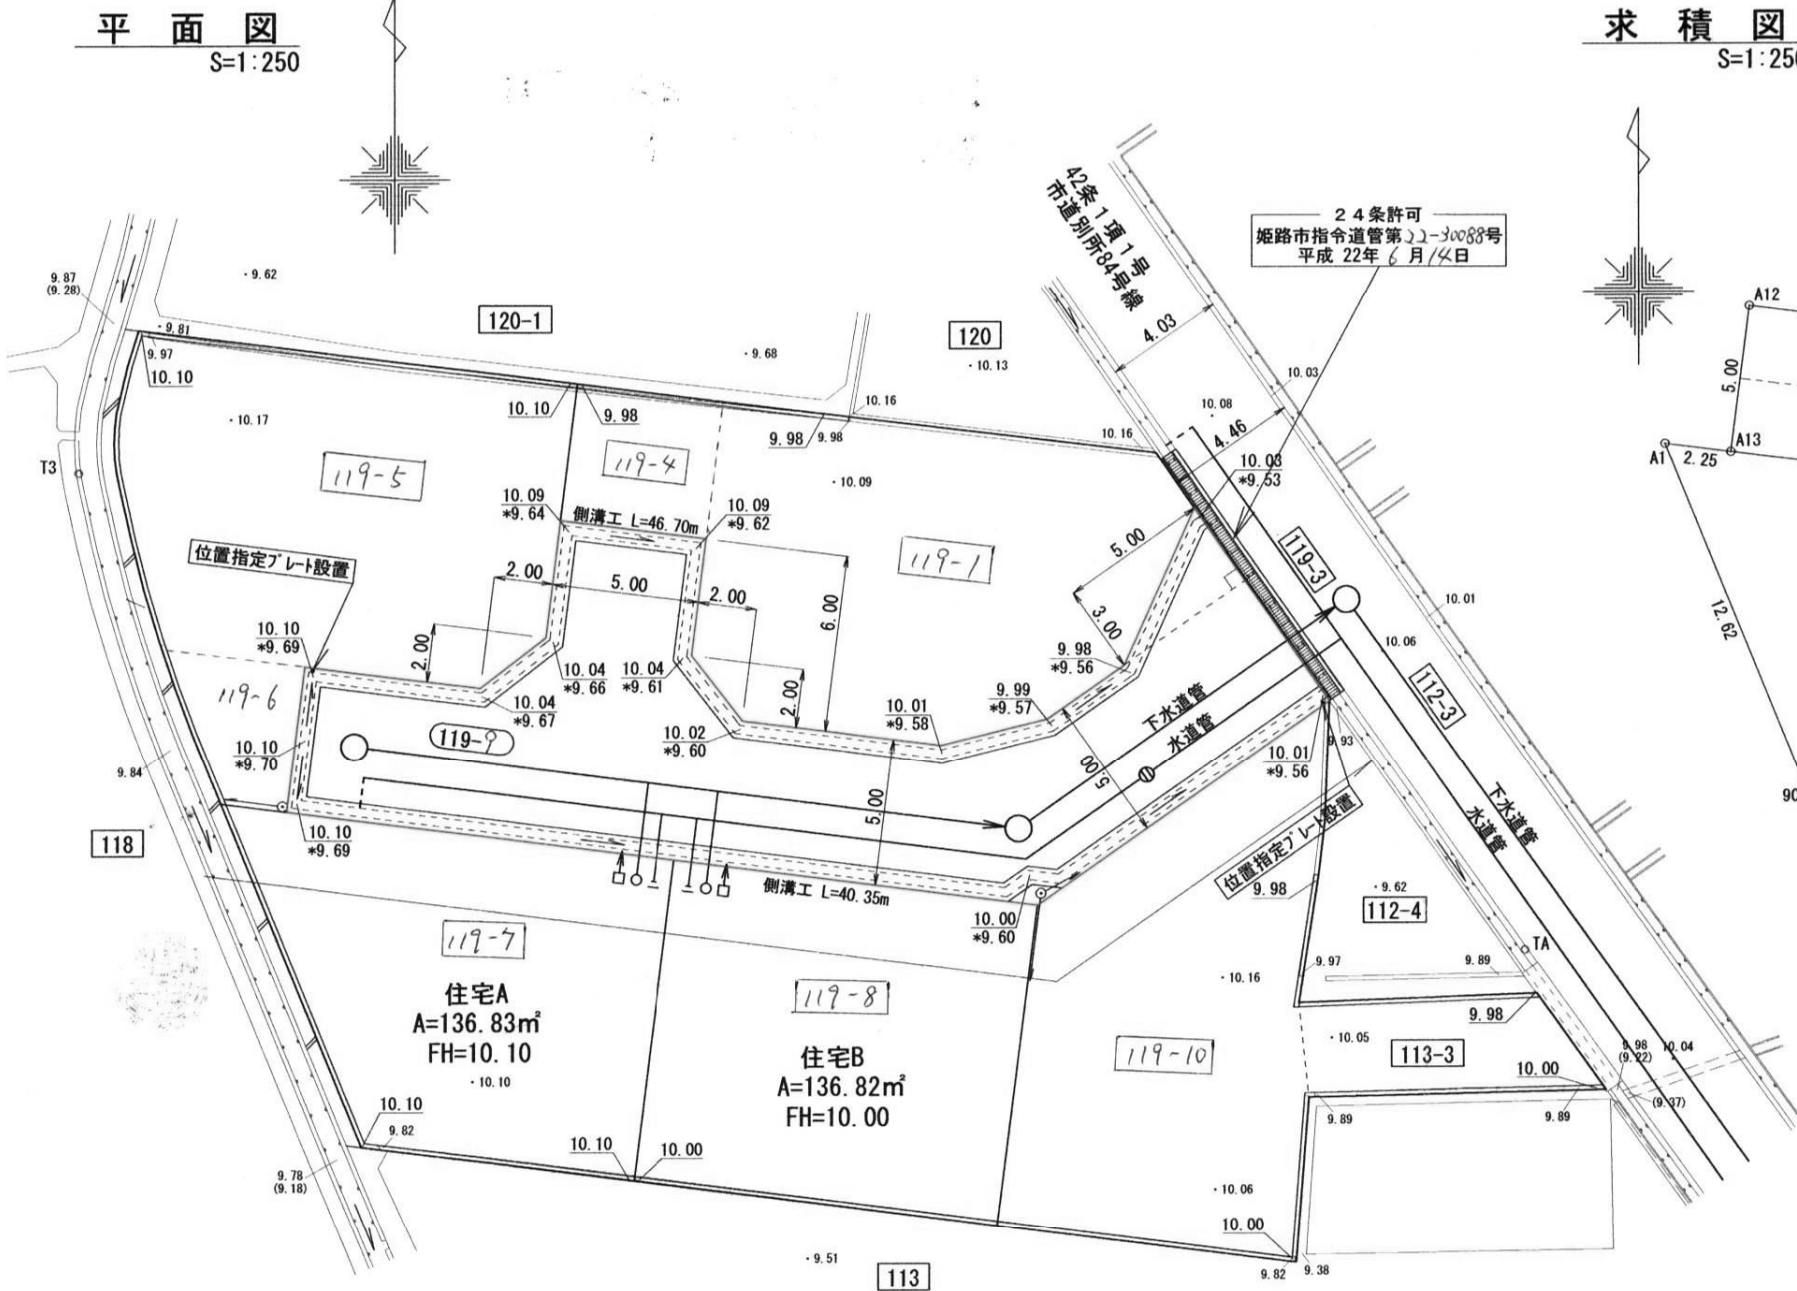


道路縦断面図



道路横断面図

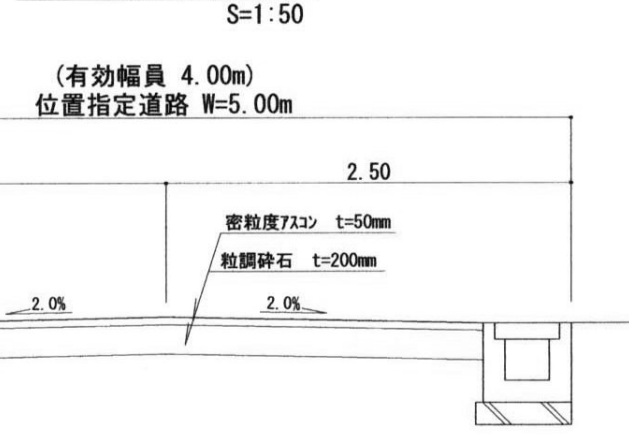

側溝工

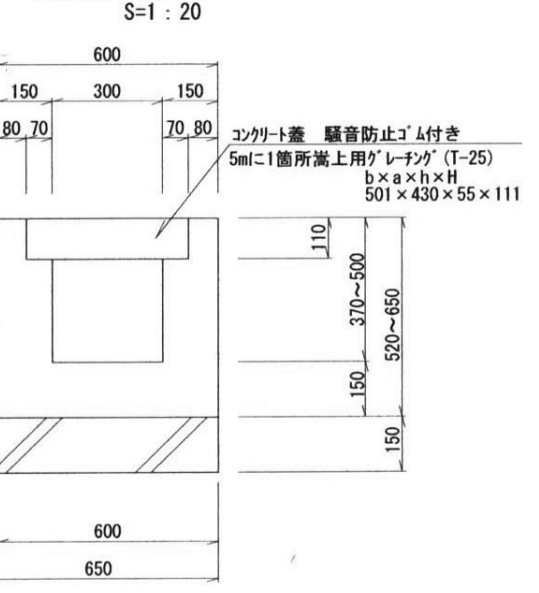


様式第 19号 (第 14条関係)

指定年月日・番号	平成 22. 8. 24 日	第 22.-6 号
公告年月日・番号	平成 22. 8. 25 日	第 320 号

承諾書

この図面記載のとおり道路の位置の(指定)・変更・廃止を承諾します。


道路の幅員の延長	幅員 6.00m	延長 36.41m	道路の面積	226.44 m ²
----------	----------	-----------	-------	-----------------------

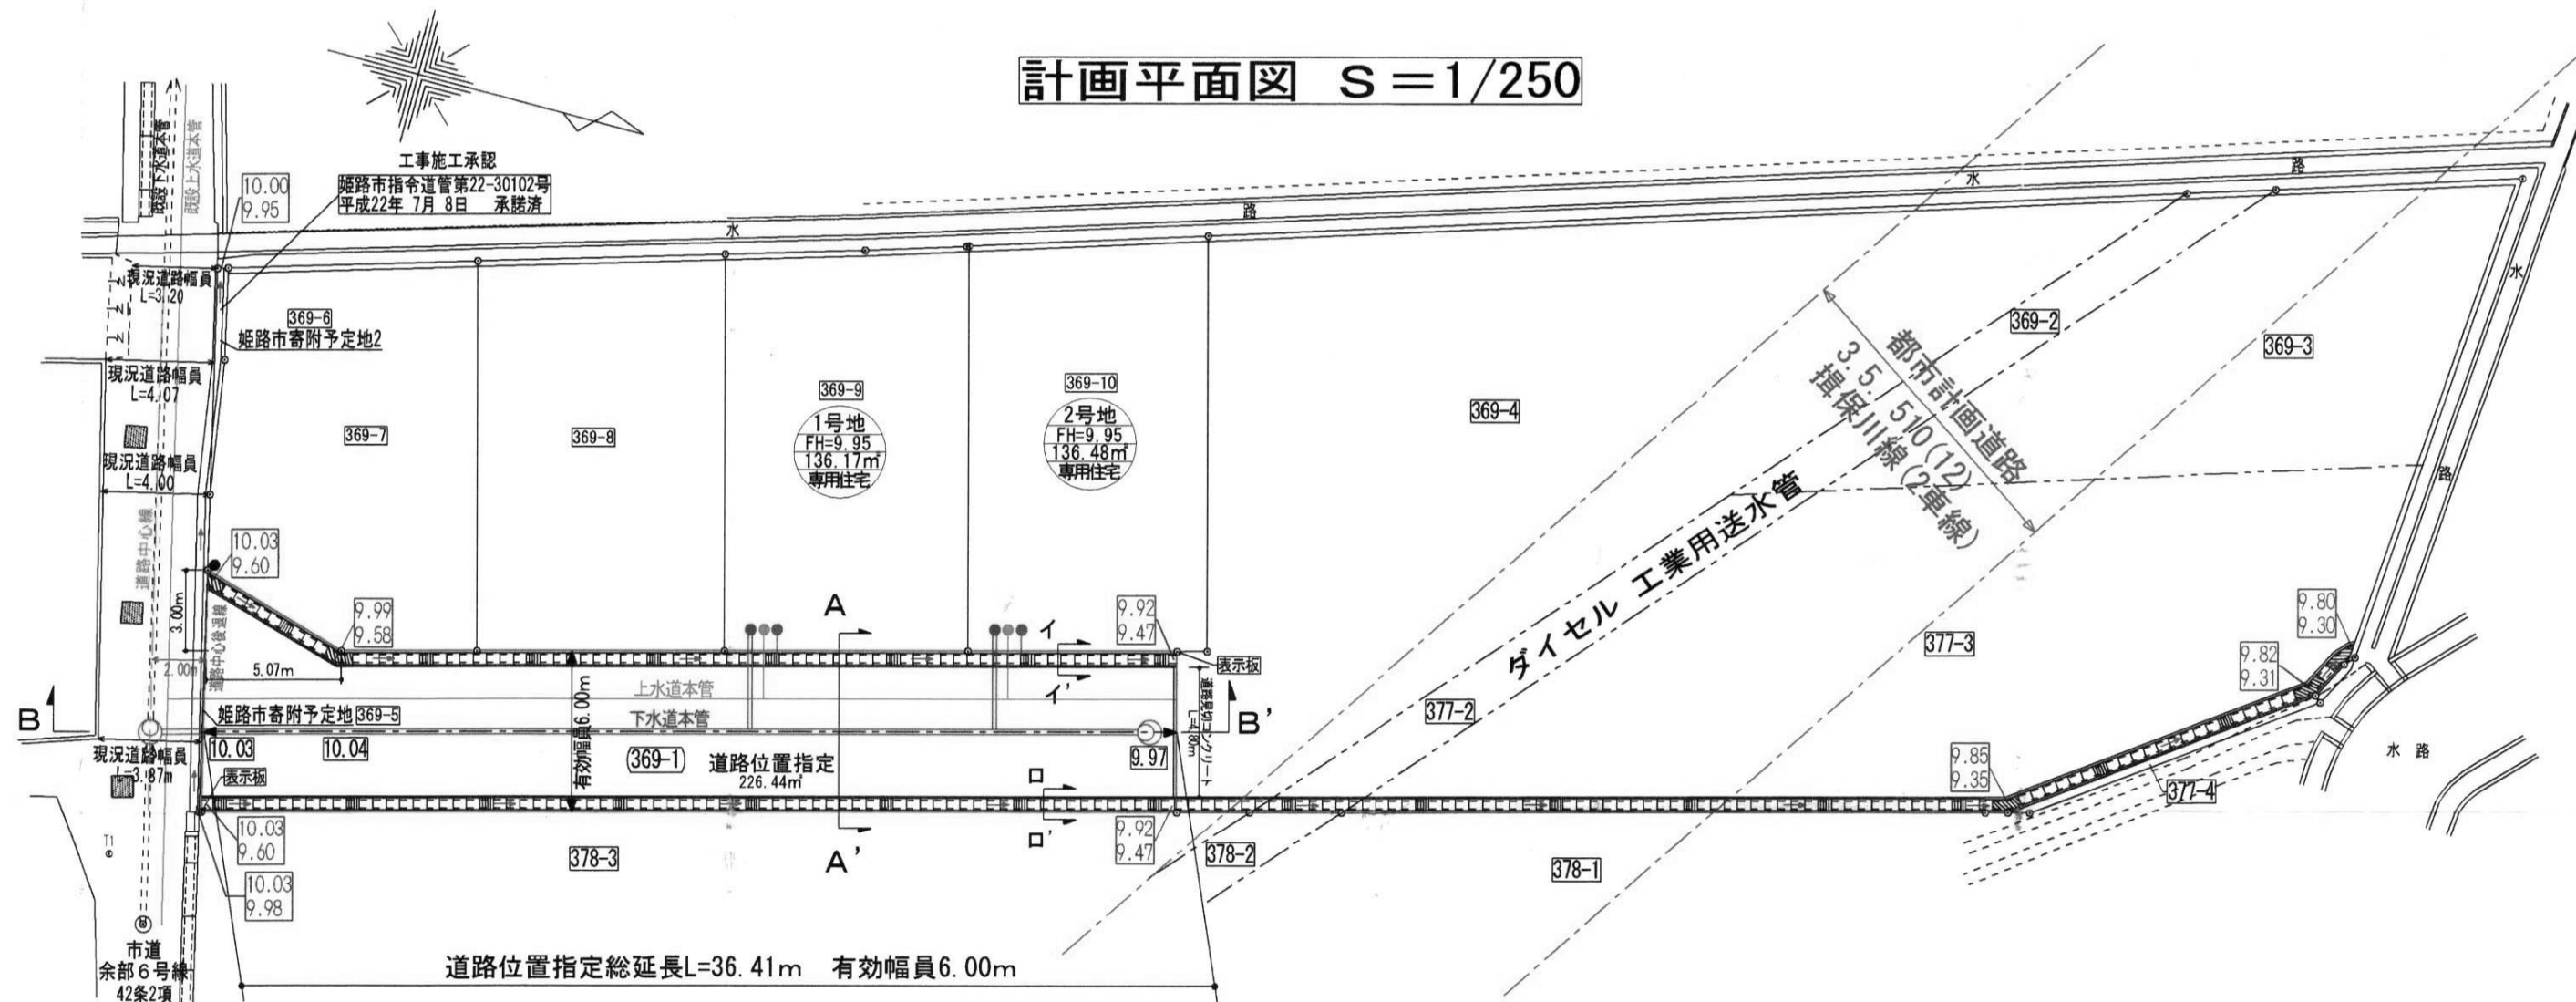


拡大図 1/100




構造図 S=1/30

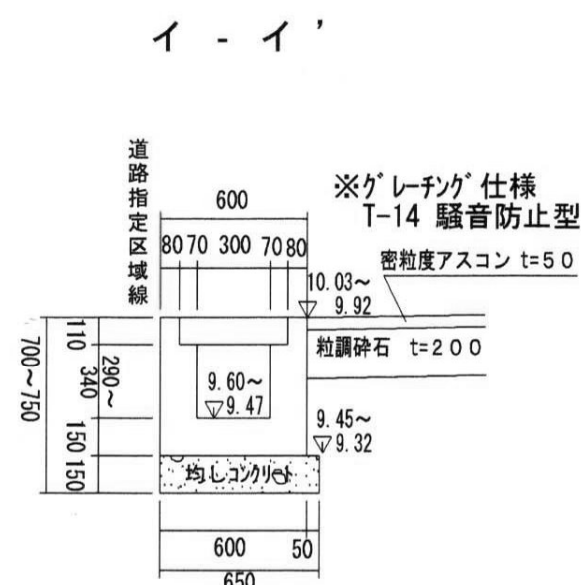

道路標準断面図 S=1/50

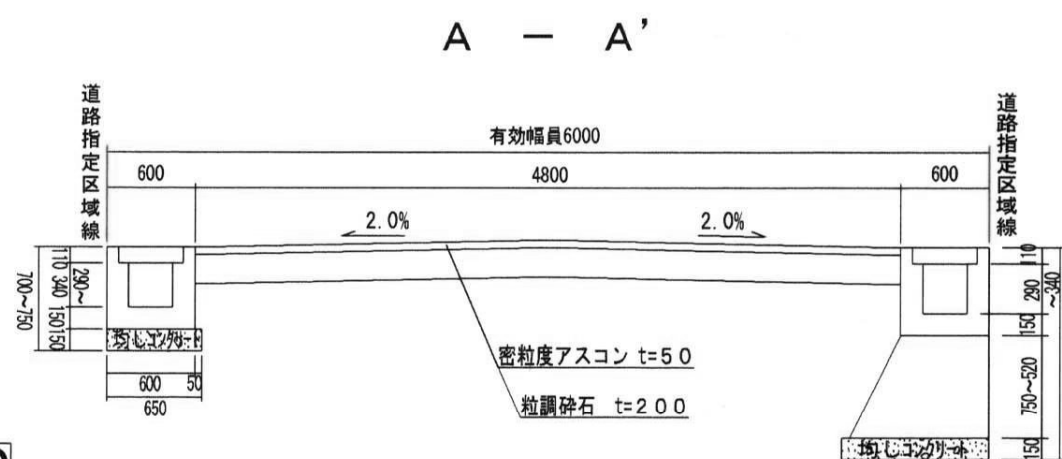

求積図・求積表 S=1/500

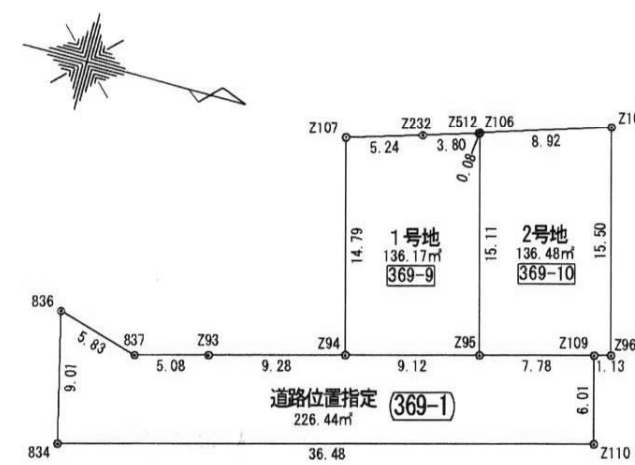


座標求積表

地番	1号地 369-9			
測点	Xn	Yn	(Xn+1 - Xn-1) Yn	距離
Z107	113.447	34.533	-41.163336	14.79
Z94	117.276	48.825	617.001525	9.12
Z95	126.084	46.465	227.585570	15.11
Z106	122.174	31.871	-127.197161	0.08
Z512	122.093	31.897	-118.210282	3.80
Z232	118.468	33.040	-285.663840	5.24
	倍面積		272.352476	
	面積		136.1762380	
	地積		136.17	m ²

地番	2号地 369-10			
測点	Xn	Yn	(Xn+1 - Xn-1) Yn	距離
Z106	122.174	31.871	-146.702213	15.11
Z95	126.084	46.465	531.141415	7.78
Z109	133.605	44.451	382.900914	1.13
Z96	134.698	44.158	-128.853044	15.50
Z105	130.687	29.186	-365.525464	8.92
	倍面積		272.961608	
	面積		136.4808040	
	地積		136.48	m ²

地番	道路位置指定 369-1			
測点	Xn	Yn	(Xn+1 - Xn-1) Yn	距離
834	99.919	59.698	2230.675468	36.48
Z110	135.160	50.255	1692.889930	6.01
Z109	133.605	44.451	-403.437276	7.78
Z95	126.084	46.465	-758.726985	9.12
Z94	117.276	48.825	-867.717900	9.28
Z93	108.312	51.227	-710.825852	5.08
837	103.400	52.543	-552.647274	5.83
836	97.794	50.939	-177.318659	9.01
	倍面積		452.891452	
	面積		226.4457260	
	地積		226.44	m ²
	合計		499.1027680m ²	

縦断面図 縦1/100 横1/250

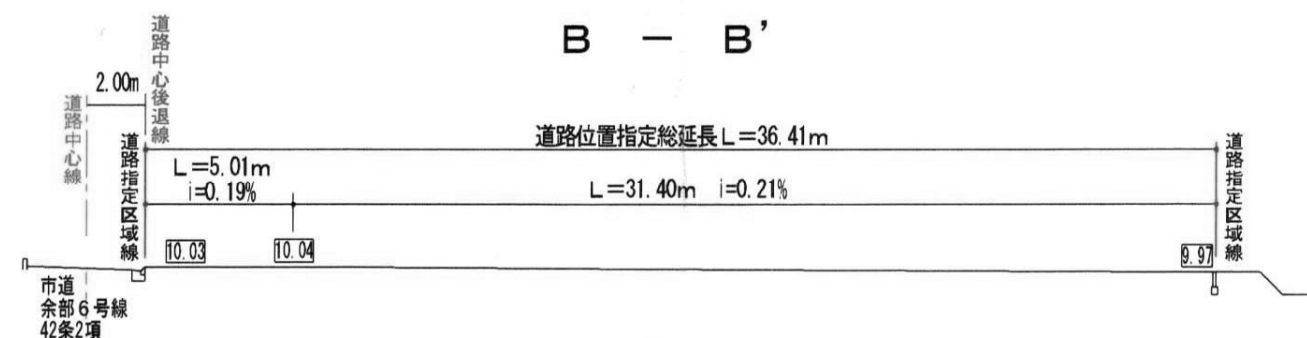

この図面記載のとおり道路の位置の**指定**・変更・廃止を承諾します。

道路の幅員 ・幅員別の 道路の延長	幅員 6.00m	延長 36.15m	道路の面積	221.22㎡
-------------------------	-------------	--------------	-------	---------

[illegible]

コンクリート蓋
(430×500×110)
5mに1カ所グレーディング
(T-25蓋上げ用) 設置
(430X501X111)

600
150 300 150
80 300 70
70 80

550
400
110
290
150
150
150

ゴムバッキン付

基礎コンクリート

50 600 650

Figure 1: Plan view of the bridge deck. The diagram shows a cross-section of the bridge deck with a total width of 6.00m. The central span is 4.80m, flanked by two side spans of 0.60m each. The deck is supported by two piers. The deck surface is labeled with a 2.0% slope on both sides. The deck is constructed with a 50mm dense asphalt concrete (アスコン) and a 200mm layer of steel slag (鋼砕石).

Figure 1: Plan view of the road layout. The diagram shows a horizontal road section with various segments and features. From left to right: a segment labeled "建築基準法第42条1項1号道路 (矩路市道 花田25号線)" with a width of 4.25m; a segment labeled "建築基準法第42条1項4号道路" with a width of 0.96m; a vertical line labeled "官民境界線" (Public-Private Boundary Line); a segment labeled "位置指定道路" with a width of 2.00m and a slope of $i=1.50\%$; a break symbol "|||"; a segment labeled "位置指定道路" with a width of 34.15m and a slope of $i=0.32\%$; another break symbol "|||"; and a final segment with a width of 10.06m. Below the road, there are labels "土" (Soil) and "As" (Asphalt) indicating different surface types. Elevation points are marked with values 9.92, 9.95, and 10.06. A small structure is shown at the bottom center, and a utility pole is on the far left.

地番	位置指定座標 1 [8-9]		
測点	Xn	Yn	$(X_{n+1} - X_n) \cdot Y_n$
240	147. 936	100. 219	-210. 459900
K21	147. 824	100. 150	-701. 650900
K22	140. 930	96. 080	-981. 937600
K23	137. 604	94. 084	-1146. 131288
237	128. 748	87. 428	-1096. 347120
152	125. 064	85. 318	-824. 769106
151	119. 081	81. 889	-550. 785414
150	118. 338	79. 153	-452. 992619
171	113. 358	87. 845	-197. 124180
170	116. 094	87. 102	804. 822480
169	122. 598	90. 829	1339. 546092
168	130. 842	95. 552	1616. 835392
167	139. 519	100. 524	1495. 998168
188	145. 724	104. 079	876. 032943
	楕円面		391. 956748
	面積		195. 978374
	地積		195. 97 m ²

地點	位置指定道路No	47-4
測点	Xn	Yn
		$(X_{n+1} - X_{n-1}) Y_n$
155	148.711	98.866
		-725.577574
154	140.597	94.217
		-1500.311508
153	132.787	89.743
		-1063.364807
237	128.748	87.428
		421.140676
K23	137.604	94.084
		1146.131288
K22	140.930	96.080
		981.937600
K21	147.824	100.150
		701.650900
240	147.936	100.219
		88.894253
	倍面積	50.500828
	面積	25.250414
	地積	25.25
		m ²

(位置指定道路)		合 計		221.22㎡
地番	1号地	47-17		
測点	Xn	Yn	(Xn+1 - Xn-1)Yn	
182	147.822	81.608	-28.317976	
183	140.250	76.717	-1153.440095	
153	132.787	89.743	31.140821	
154	140.597	94.217	1416.552595	
		倍面積	265.935345	
		面積	132.967672	
		地積	132.96	㎡


地番	2号地	47-2		
測点	Xn	Yn	(Xn+1 - Xn-1)Yn	
181	155.694	86.678	-67.002094	
22	147.938	81.684	-643.016448	
182	147.822	81.608	-599.084328	
154	140.597	94.217	83.758913	
155	148.711	98.866	1492.580002	
		倍面積	267.236045	
		面積	133.618022	
		地積	133.61	m ²

(団地の面積)	合 計	487.79㎡
---------	-----	---------



指 定 年 月 日 ・ 番 号	22.12.17 ^年 _月 日	第 22, - 8 号
公 告 年 月 日 ・ 番 号	22.12.21 ^年 _月 日	第 508 号

この図面記載のとおり道路の位置の指定・変更・廃止を承諾します。



道 路 の 幅 員 ・ 幅 員 別 の 道 路 の 延 長	幅員 6.00 m m m	延長 30.03 m m m	道路の面積	189.46 m ²
-------------------------------------	---------------------	----------------------	-------	-----------------------

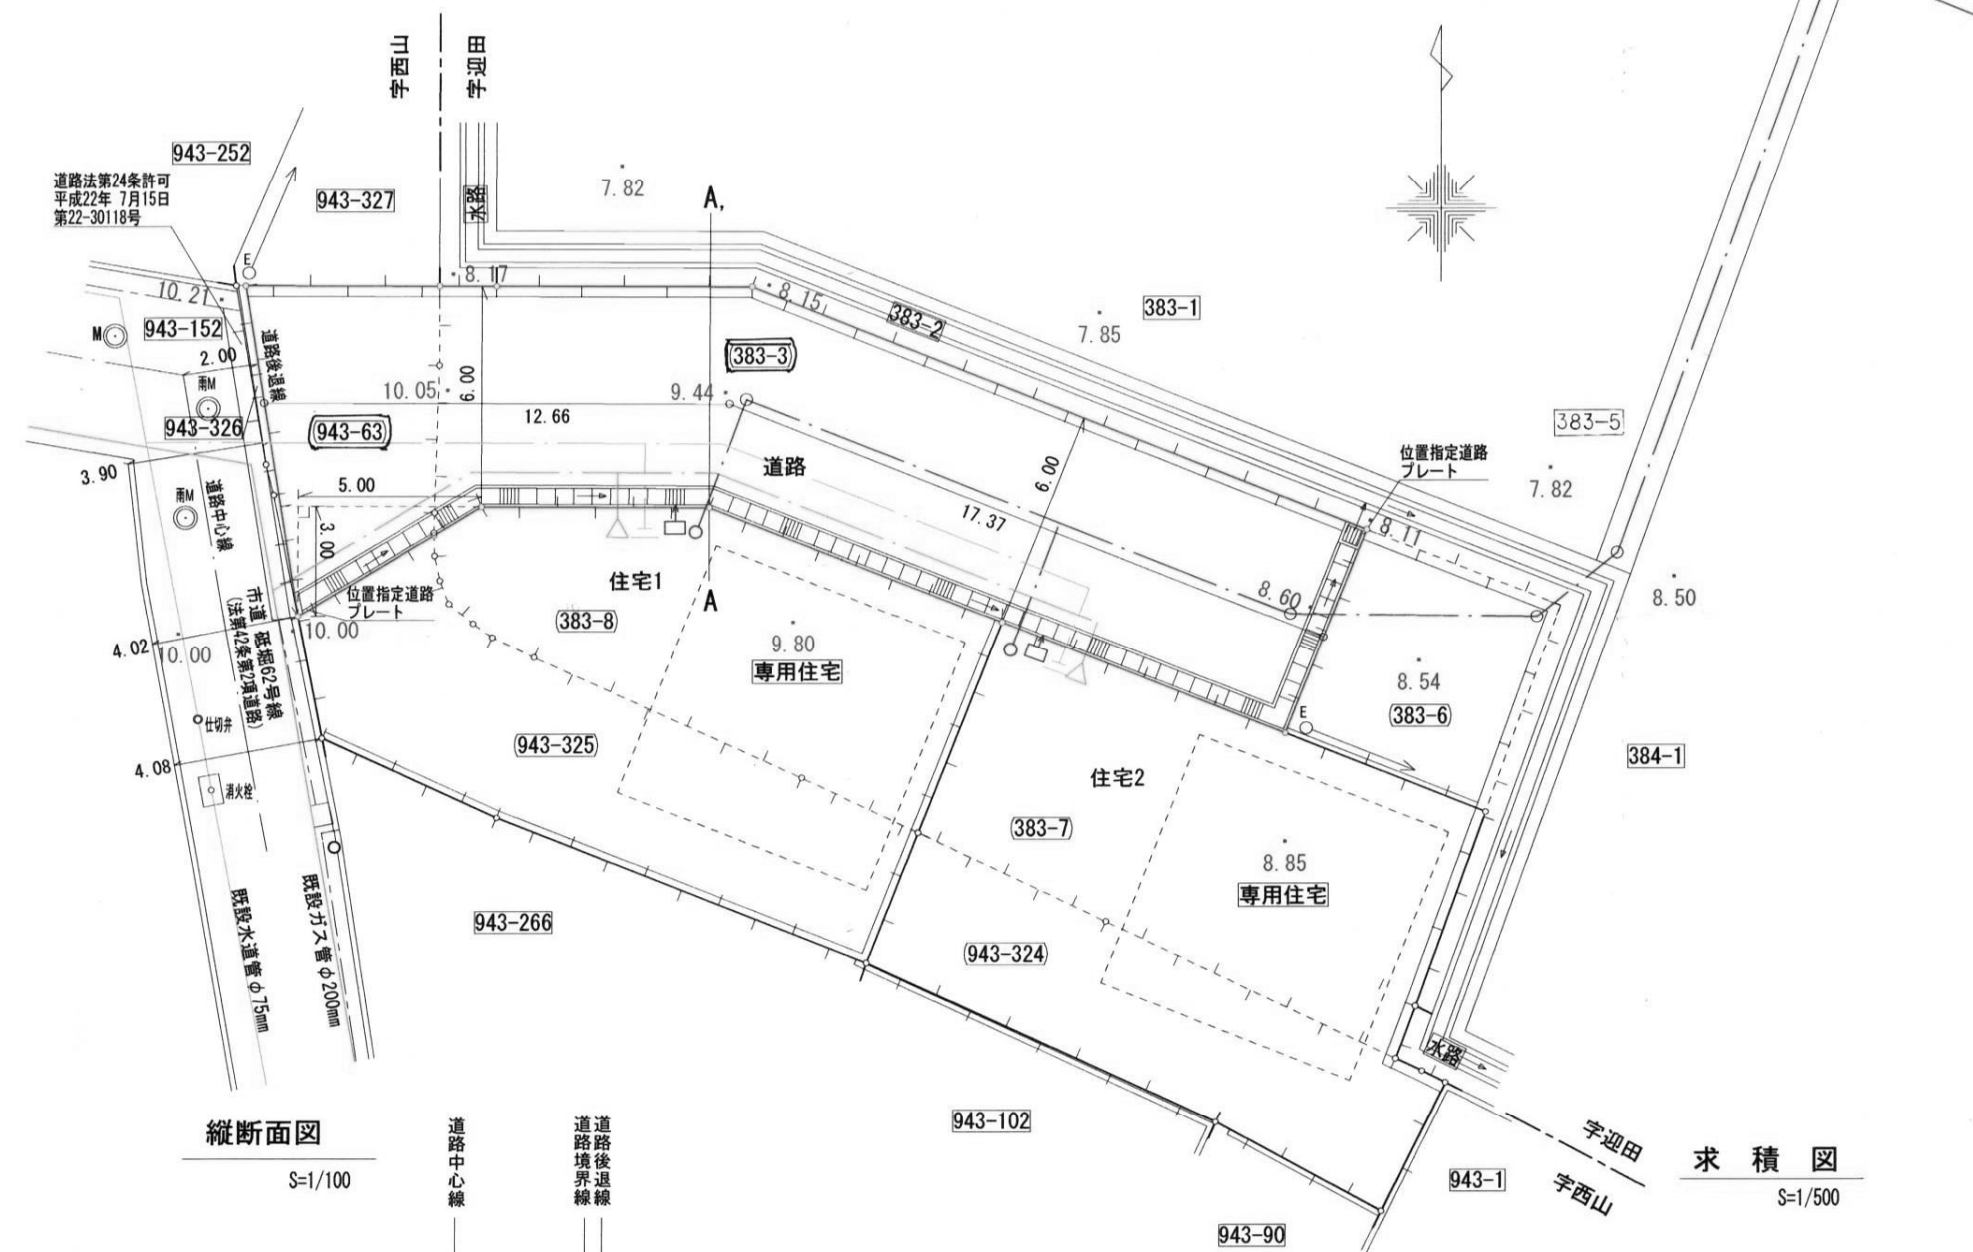 $S=1/200$ 

記号	電 柱
	宅内汚水樹
	雨 水 樹
	水道引込 φ20mm
	ガ ス
	コンクリート擁壁
10.00	レ ベ ル

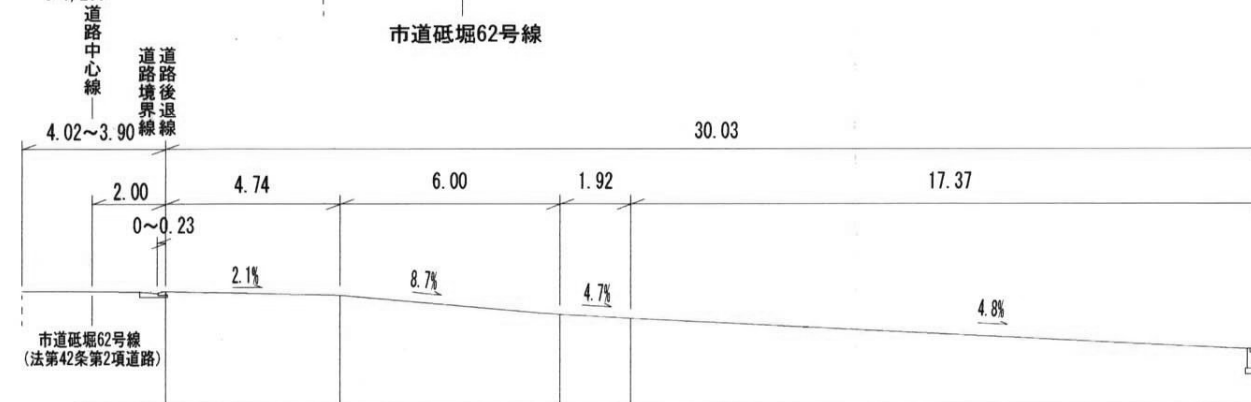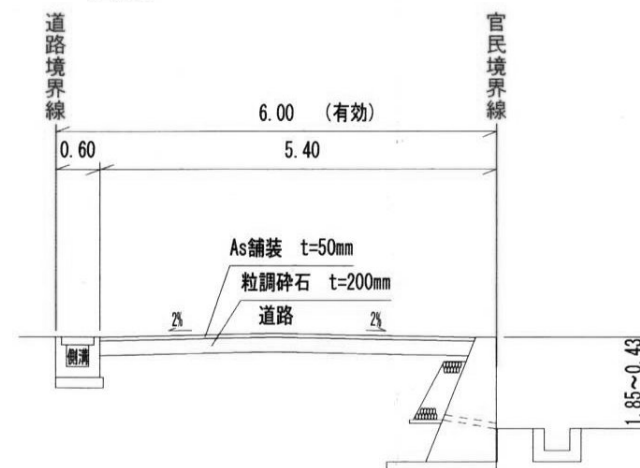 $S=1/2$  $S=1/100$ 

S=1/30

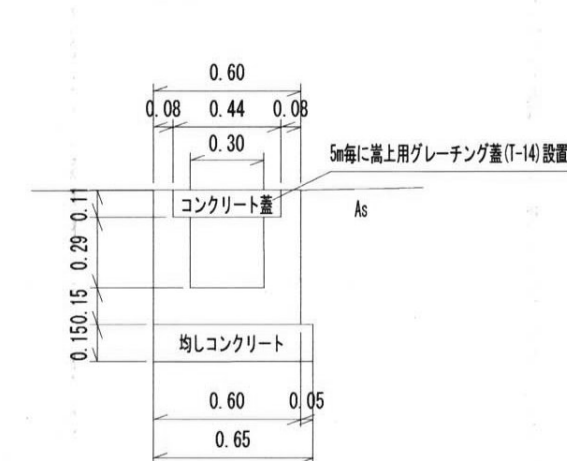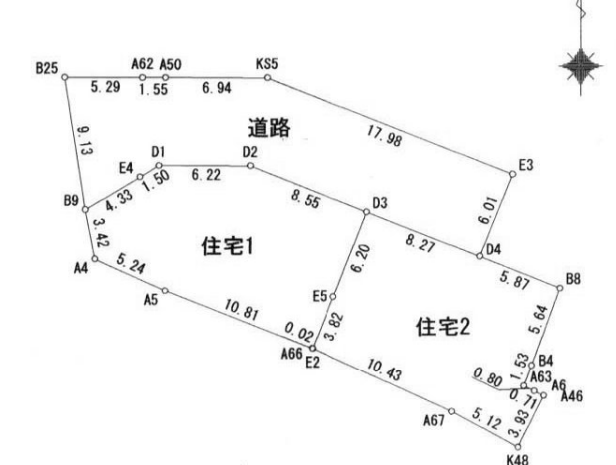 $S=1/500$ 

地 點		住宅1	
測 點 名	X 座 標	Y 座 標	
E4	1. 735	7. 392	
B9	-0. 492	3. 678	
A4	-3. 849	4. 340	
A5	-6. 024	9. 104	
A66	-9. 991	19. 160	
E2	-10. 001	19. 182	
E5	-6. 447	20. 577	
D3	-0. 674	22. 844	
D2	2. 476	14. 891	
D1	2. 504	8. 675	
倍 面 積		305. 825770	
面 積		152. 9128850	
地 積		152. 91	

地 番		住宅2	
測 点 名	X 座 標	Y 座 標	
E5	-6.447	20.577	
E2	-10.001	19.182	
A67	-14.347	28.665	
K48	-16.794	33.166	
A46	-13.268	34.904	
A6	-12.951	34.269	
A63	-12.609	33.550	
B4	-11.178	34.085	
B8	-5.870	35.990	
D4	-3.705	30.539	
D3	-0.674	22.844	
倍 面 積		308.503264	
地 積		154.2516320	
		154.25 m ²	

地 點		道 路	
測 點 名	X 座 標	Y 座 標	
E9	-0.492	3.678	
B4	1.735	7.392	
D1	2.504	8.675	
D2	2.476	14.891	
D3	-0.674	22.844	
D4	-3.705	30.539	
E3	1.878	32.753	
K55	8.492	16.034	
A50	8.515	9.092	
A62	8.518	7.542	
B25	8.529	2.255	
面 積		378.929870	
面 積		189.4649350	
面 積		189.46	m ²

合 計	496.6294520m ³
公式 $A=1/2 \sum (X_2-X_1) (Y_1+Y_2)$	

様式第 19号 (第 14条関係)


指定年月日・番号	平成 22.10.20 日	第 22.-9 号
公告年月日・番号	平成 22.10.25 日	第 420 号

承諾書


この図面記載のとおり道路の位置の指定・変更・廃止を承諾します。

道路の幅員の延長	幅員 6.00m 延長 31.38m	道路の面積	188.31 m ²
----------	--------------------	-------	-----------------------


計画平面図 S=1/250

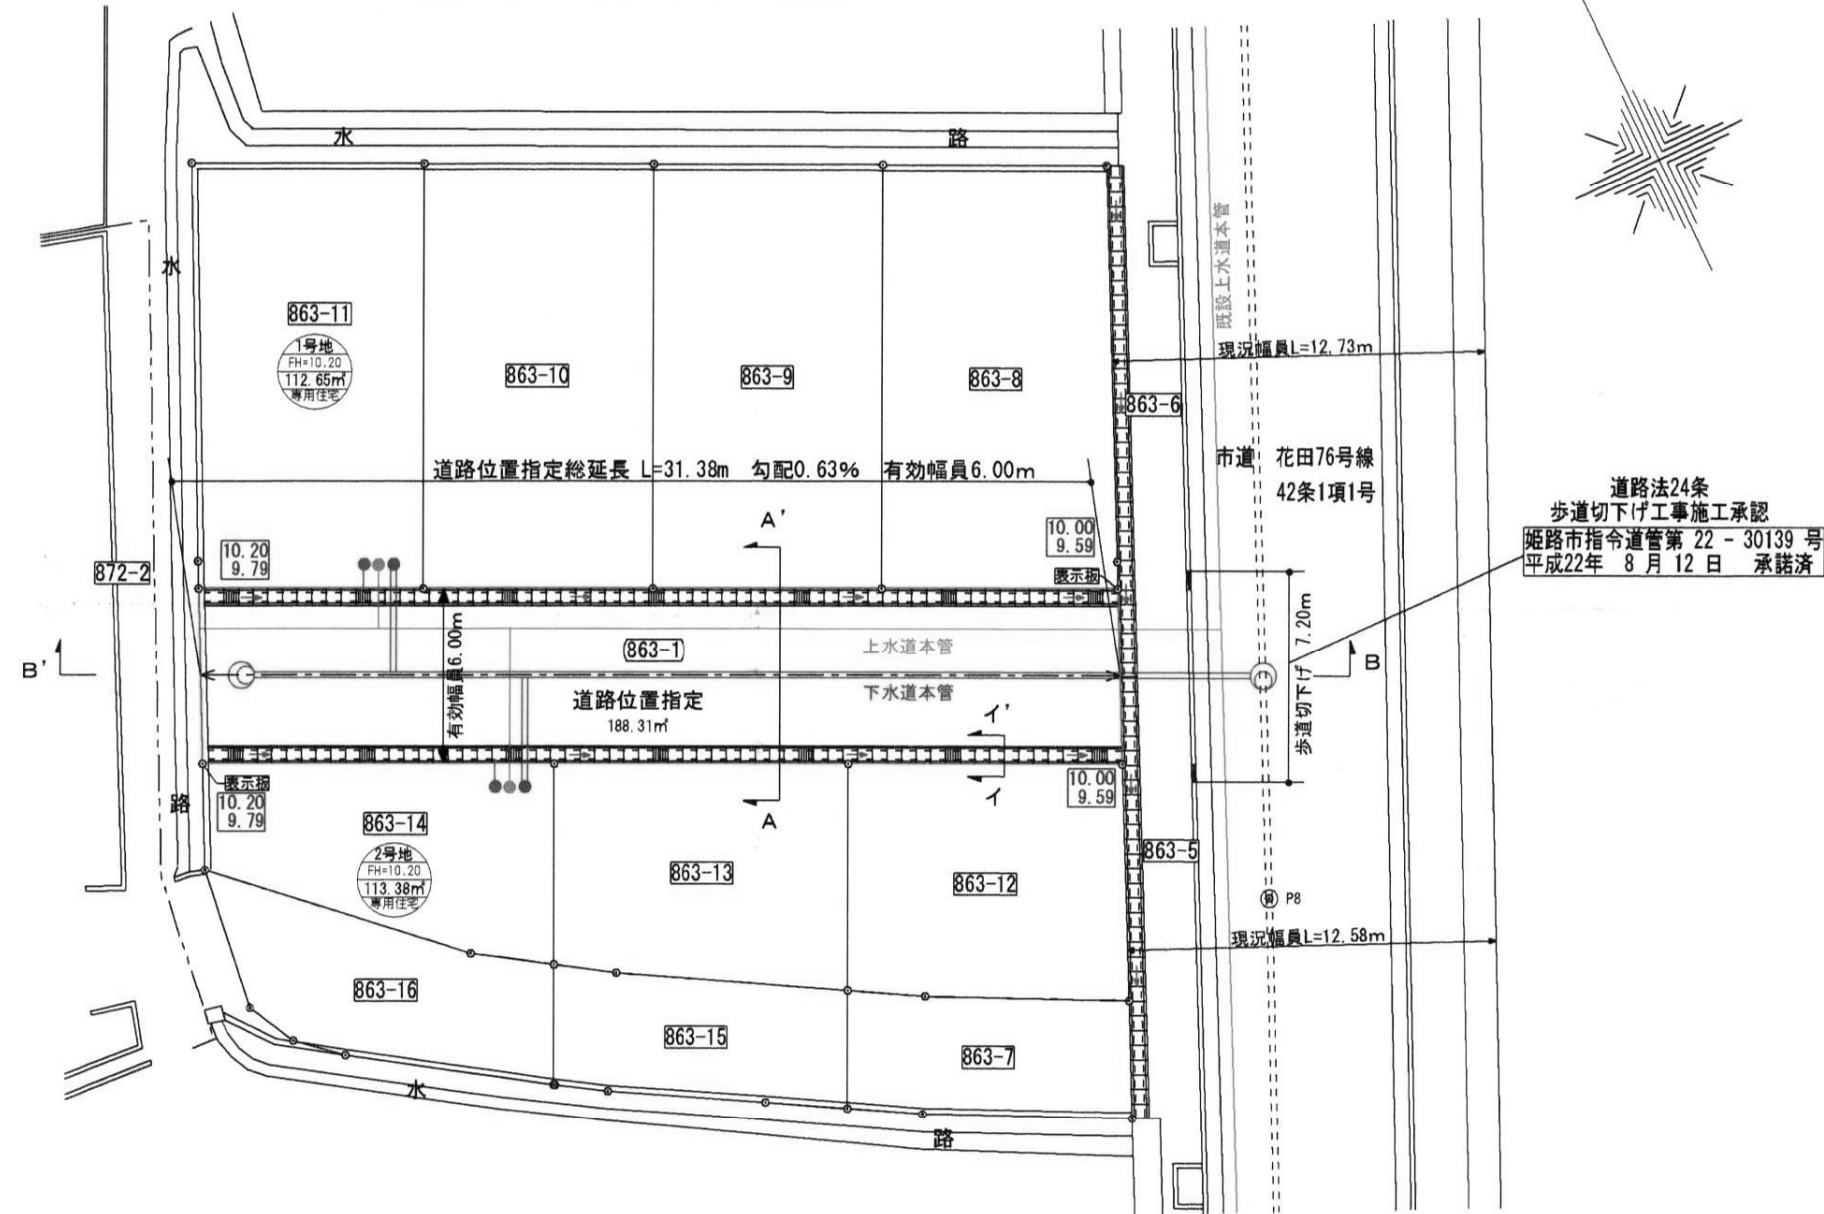


拡大図 S=1/100

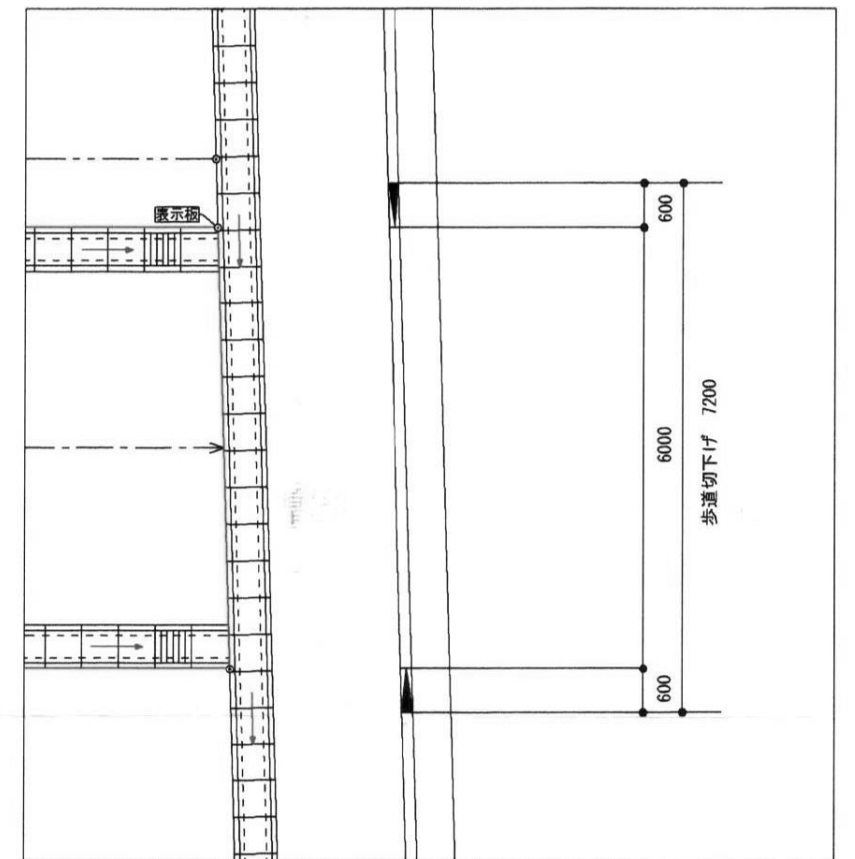


求積図・求積表 S=1/500

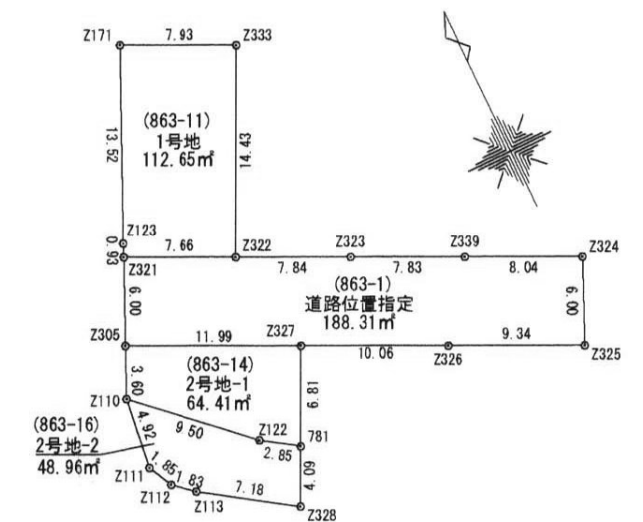


道路標準断面図 S=1/50

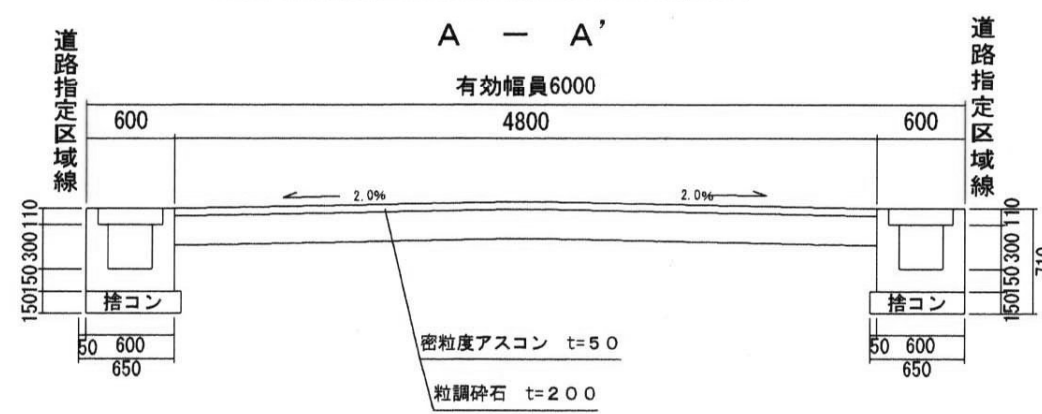

構造図 S=1/30

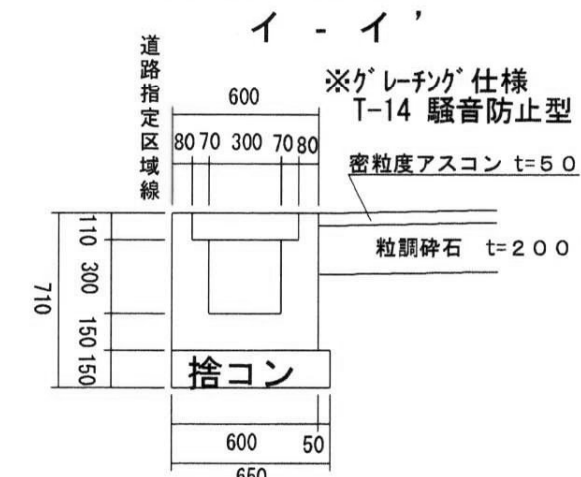

縦断面図 縦 1/100 横 1/250

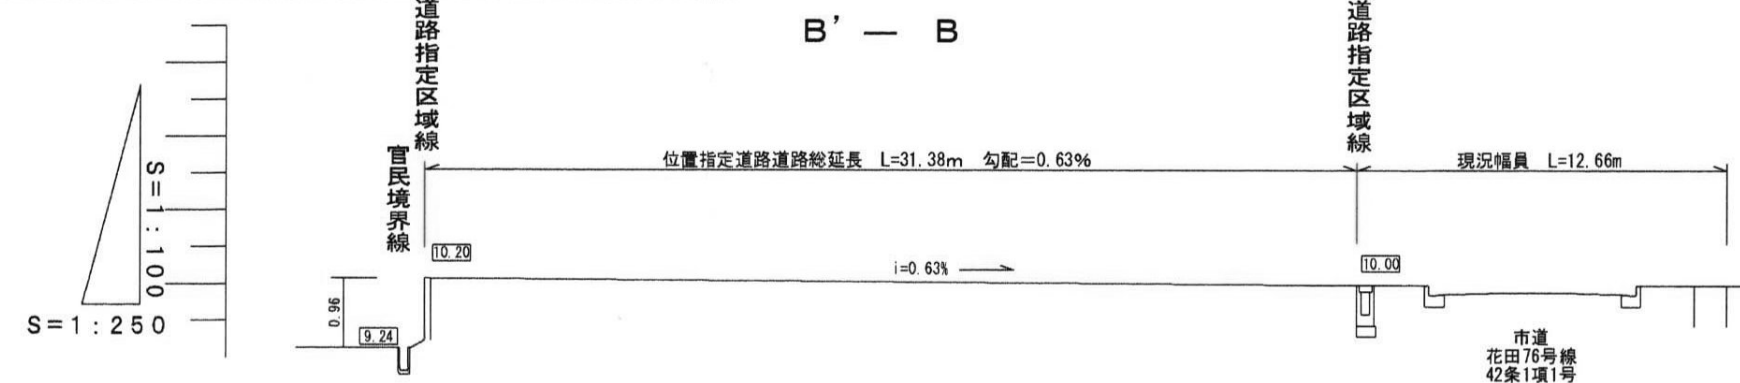

座標求積表				
地番	道路位置指定 (863-1)			
測点	Xn	Yn	(Xn+1 - Xn-1)Yn	距離
Z324	118.596	106.263	953.816688	8.04
Z339	122.091	99.022	683.152778	7.83
Z323	125.495	91.971	626.598423	7.84
Z322	128.904	84.908	572.110104	7.66
Z321	132.233	78.010	-166.941400	6.00
Z305	126.764	75.538	-807.047992	11.99
Z327	121.549	86.342	-827.760754	10.06
Z326	117.177	95.401	-804.612034	9.34
Z325	113.115	103.816	147.314904	6.00
倍面積			376.630717	
面積			188.315358	
地積			188.31	m ²

地番	1号地 (863-11)			
測点	Xn	Yn	(Xn+1 - Xn-1)Yn	距離
Z333	141.901	91.181	1501.295165	7.93
Z171	145.369	84.042	-741.418524	13.52
Z123	133.079	78.392	-1029.757312	0.93
Z321	132.233	78.010	-325.691750	7.66
Z322	128.904	84.908	820.890544	14.43
倍面積			225.318123	
面積			112.659061	
地積			112.65	m ²

地番	2号地-1 (863-14)			
測点	Xn	Yn	(Xn+1 - Xn-1)Yn	距離
Z110	123.476	74.053	-723.645916	9.50
Z122	116.992	80.999	-652.770941	2.85
Z171	115.417	83.382	379.971774	6.81
Z327	121.549	86.342	979.722674	11.99
Z305	126.764	75.538	145.561726	3.60
倍面積			128.839317	
面積			64.419658	
地積			64.41	m ²


地番	2号地-2 (863-16)			
測点	Xn	Yn	(Xn+1 - Xn-1)Yn	距離
Z111	118.591	73.414	-479.687076	1.85
Z112	116.942	74.263	-211.946602	1.83
Z113	115.737	75.643	-394.100030	7.18
Z328	111.732	81.604	-26.113280	4.09
Z171	115.417	83.382	438.589320	2.85
Z122	116.992	80.999	652.770941	9.50
Z110	123.476	74.053	118.410747	4.92
倍面積			97.924020	
面積			48.962010	
地積			48.96	m ²

合計 414.356087 m²

2号地
計 113.381668
113.38 m²

様式第19号 (第14条関係)


指定年月日・番号	平成 22.12.28 日 第22.-10号	
公告年月日・番号	平成 23.1.15 日 第3号	
承 諾 書		
この図面記載のとおり、道路の位置の指定・変更・廃止を申請します。		
道路の幅員	6.00 m	道路の延長 39.70 m
道路の面積	251.41 m ²	

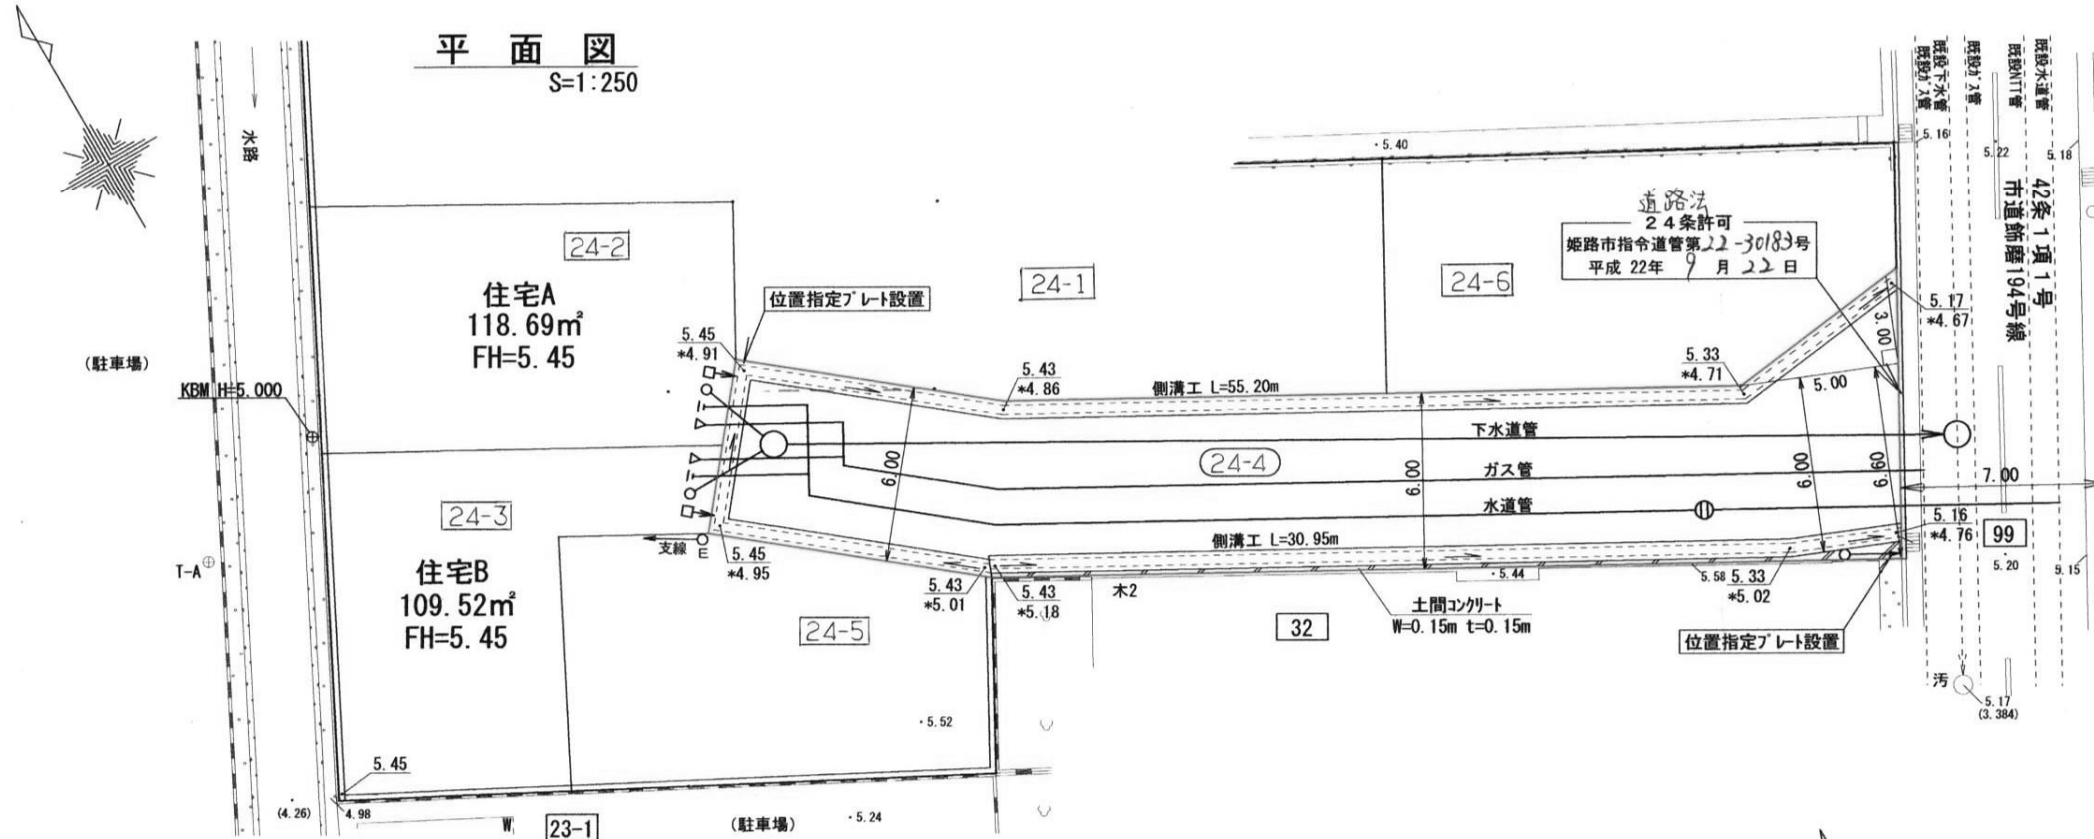


地番	住宅A		
測点	Xn	Yn	(Xn+1 - Xn-1) Yn
A54	508.742	509.021	709.575274
JL1	503.018	506.082	-3788.529852
A51	501.256	505.177	-4237.424676
A50	494.630	517.130	-2239.172900
A40	496.926	518.989	3629.809066
A53	501.624	521.592	6163.131072
	倍面積		237.387984
	面積		118.69
	地積		118.69 m ²

地番	住宅B		
測点	Xn	Yn	(Xn+1 - Xn-1) Yn
A51	501.256	505.177	-1990.902557
S5	490.689	499.751	-7120.452248
A47	487.008	506.741	2059.395424
A48	494.753	510.719	2683.317626
A39	492.262	515.213	-63.371199
A50	494.630	517.130	4651.067220
	倍面積		219.054266
	面積		109.52
	地積		109.52 m ²



地番	位置指定道路		
測点	Xn	Yn	(Xn+1 - Xn-1) Yn
A65	479.772	554.642	4350.611848
A63	478.974	548.081	6221.267431
A36	491.123	526.158	9445.588416
A40	496.926	518.989	1820.094423
A50	494.630	517.130	-2411.894320
A39	492.262	515.213	-4380.340926
5	486.128	522.791	-11047.619412
S2	471.130	549.854	-3494.872024
	倍面積		502.835436
	面積		251.41
	地積		251.41 m ²

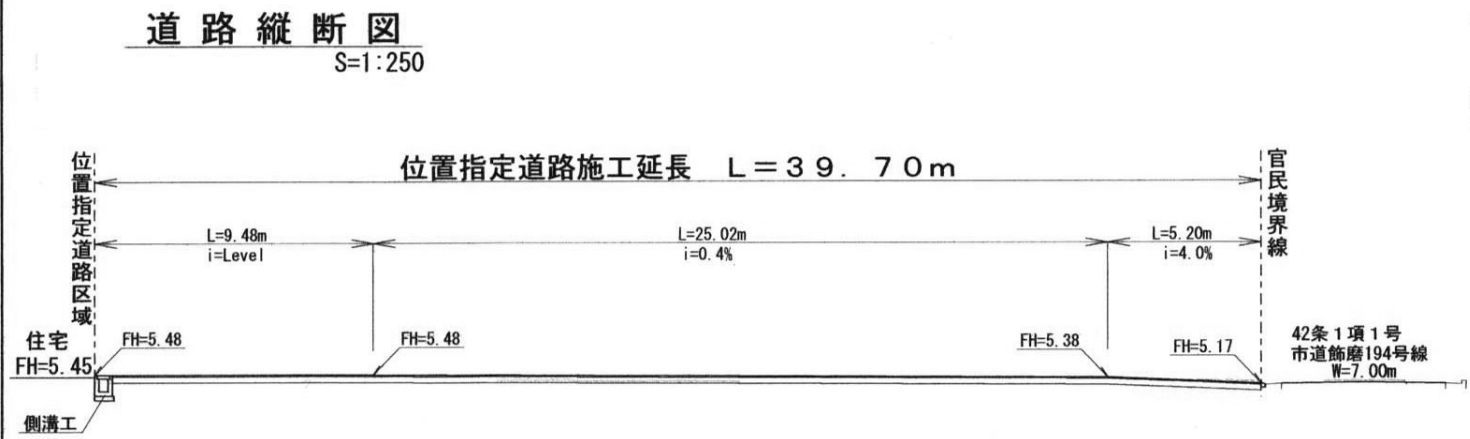


求積図 S=1:300

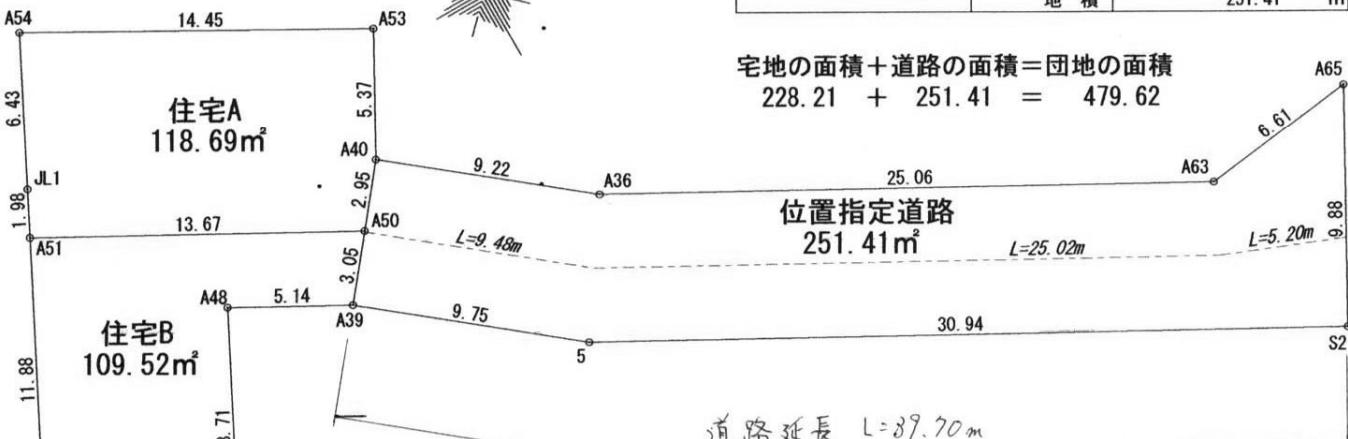

宅地の面積+道路の面積=団地の面積
228.21 + 251.41 = 479.62

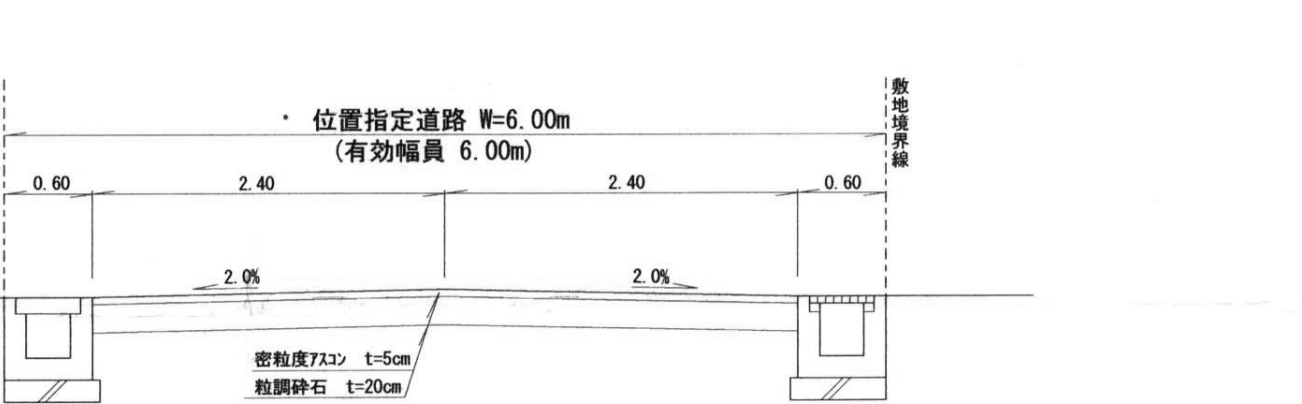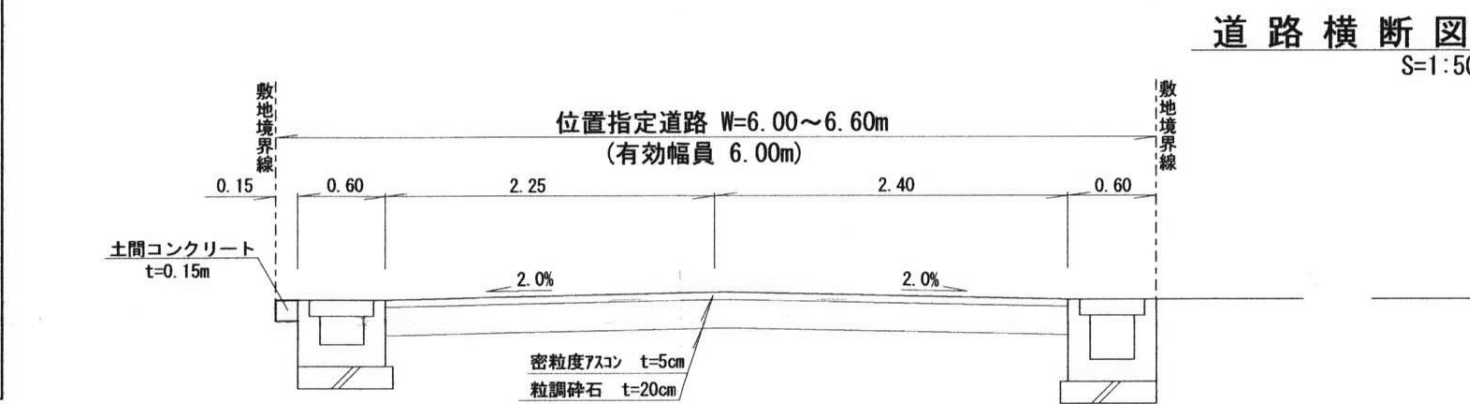


側溝工 S=1:20

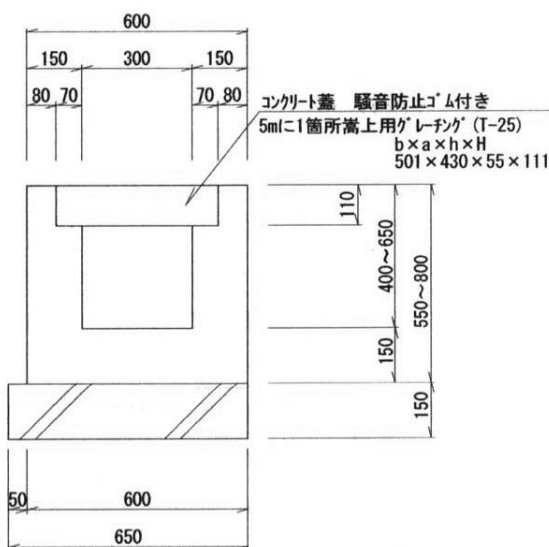


様式第 19号 (第 14条関係)


指定年月日・番号	平成 23.1.24 日	第 22.-11 号
公告年月日・番号	平成 23.1.26 日	第 16 号
承 諾 書		
この図面記載のとおり道路の位置の指定・変更・廃止を承諾します。		
道路の幅員の延長	幅員 6.00m 延長 27.32m	道路の面積 190.53 m ²

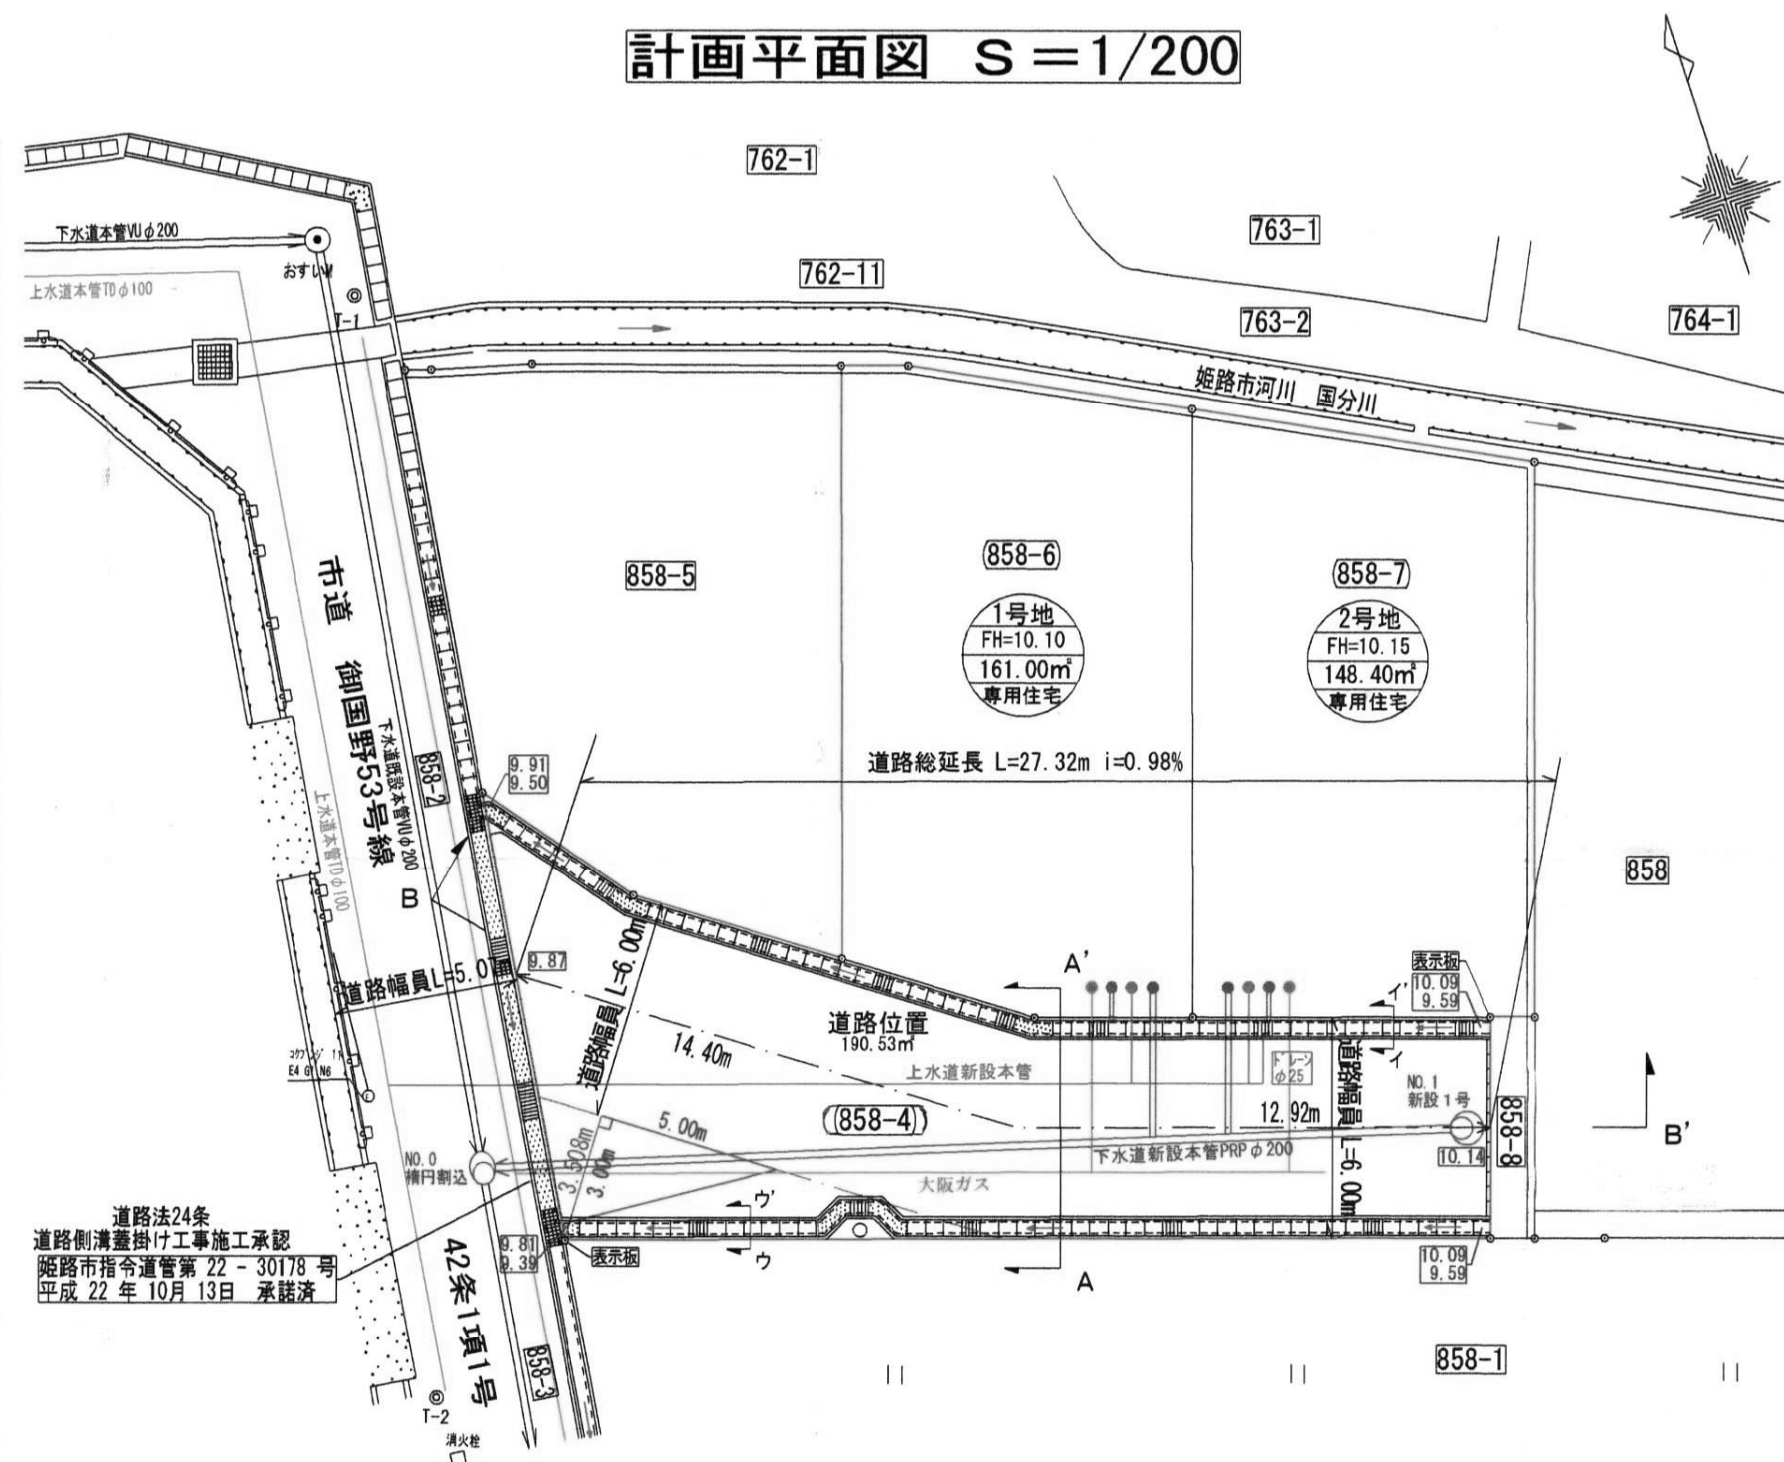


求積図・求積表 S=1/500

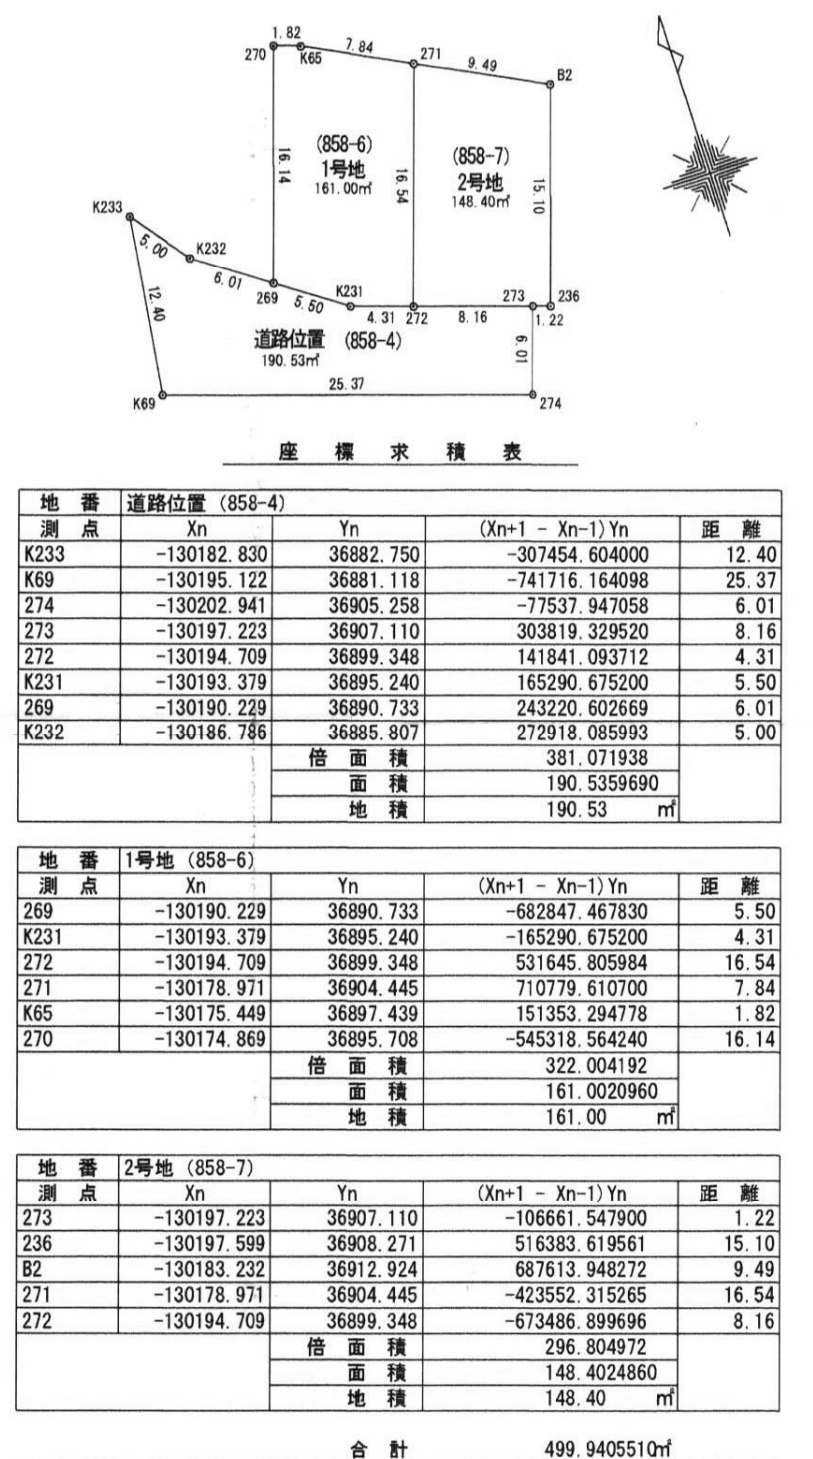

構造図 S=1/30

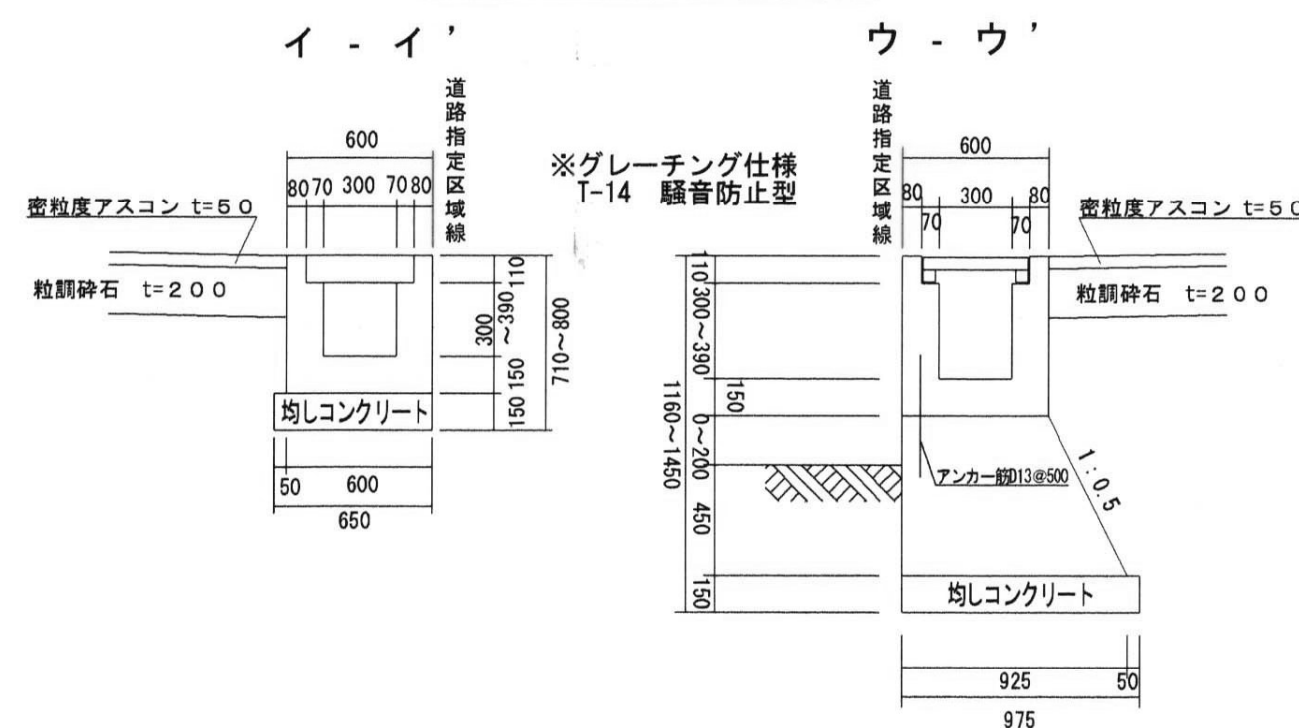

縦断面図 S=1/100

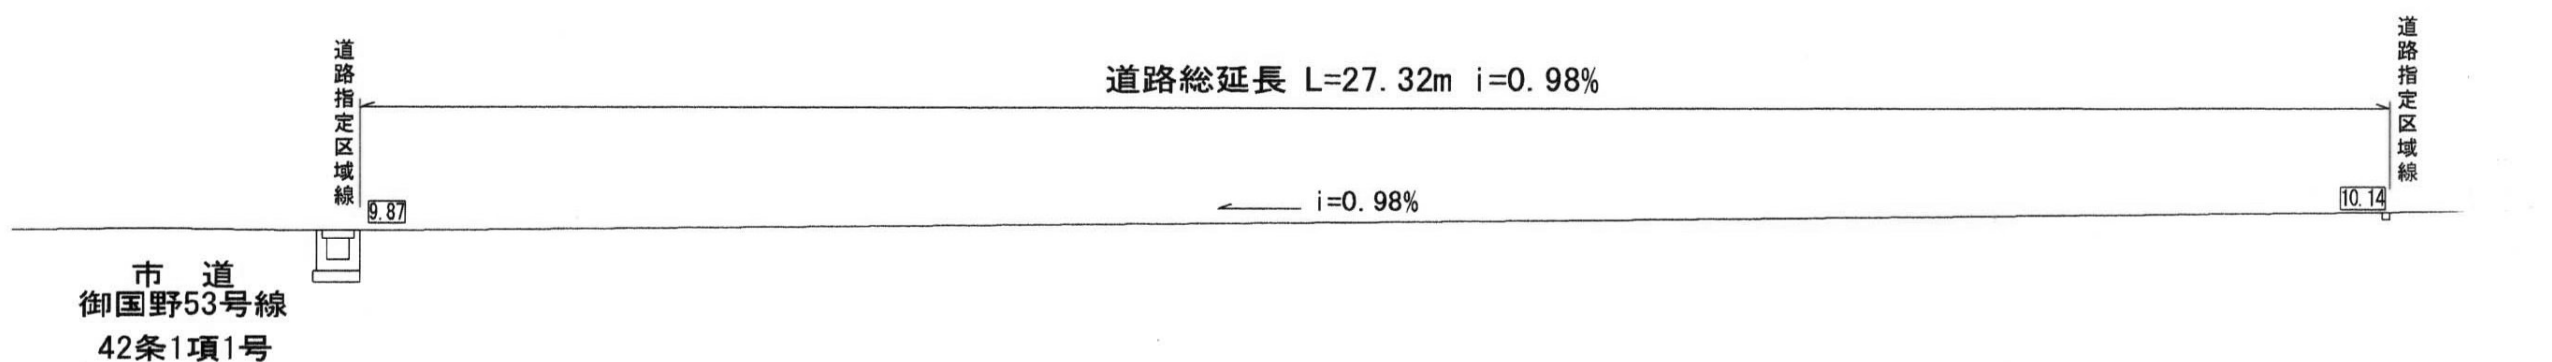

計画平面図 S=1/250

求積図・求積表 S=1/500


様式第 19号 (第 14条関係)

指定年月日・番号	平成 23.2.14 日 第 22.-12 号
公告年月日・番号	平成 23.2.17 日 第 30 号



承諾書

この図面記載のとおり道路の位置の指定・変更・廃止を承諾します。

道路の幅員の延長	幅員 6.00m 延長 37.01m	道路の面積	230.00 m ²
----------	--------------------	-------	-----------------------

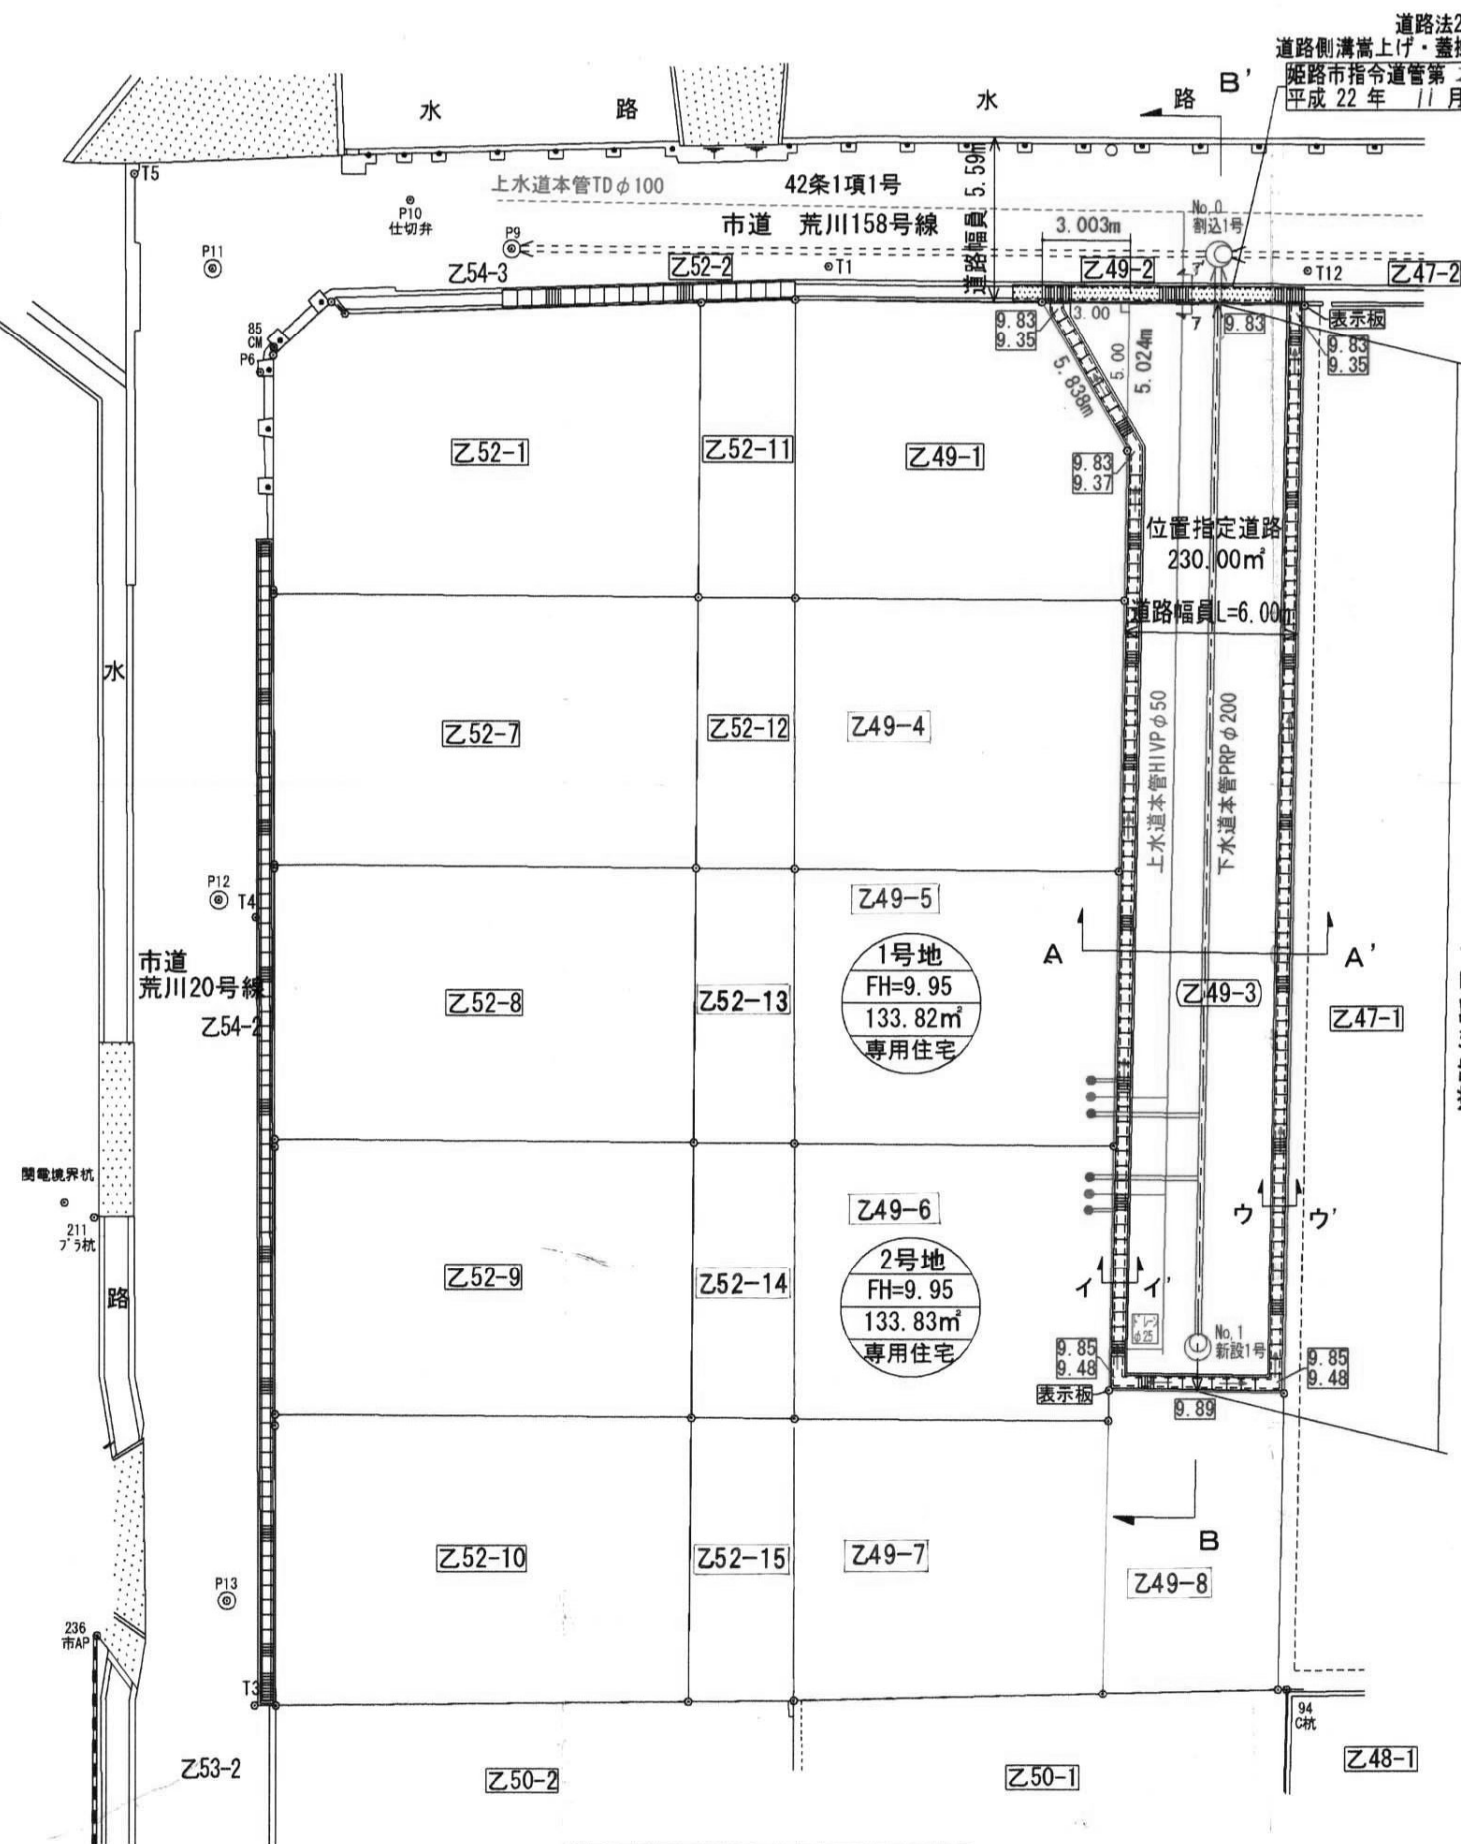

接道箇所断面図 S=1/50

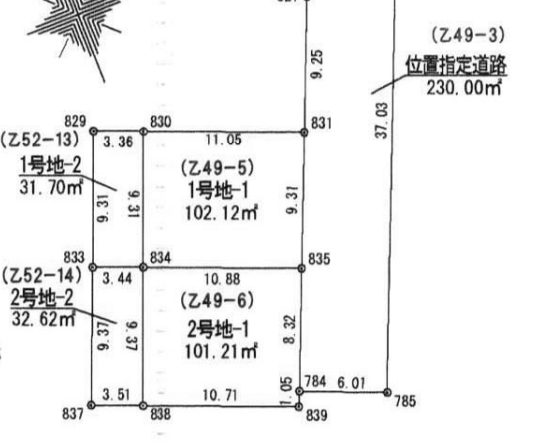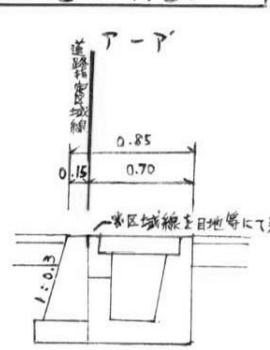

地番	位置指定道路 (Z49-3)				
測点	Xn	Yn	(Xn+1 - Xn-1)Yn	距離	
779	-129270 653	30305 535	72218 089905	9.01	
819	-129274 044	30313 888	-1140105 227680	37.03	
785	-129308 263	30299 728	-987192 817488	6.01	
784	-129305 965	30294 174	302999 386608	8.32	
835	-129298 271	30297 358	483786 340684	9.31	
831	-129289 667	30300 919	519751 663607	9.25	
827	-129281 118	30304 456	401230 997440	5.07	
780	-129276 427	30306 398	317156 455070	5.84	
	倍面積		-460 011854		
	面積		230 0009270		
			230 00	m ²	

地番	1号地-1 (Z49-5)				
測点	Xn	Yn	(Xn+1 - Xn-1)Yn	距離	
830	-129285 546	30290 663	137701 353988	11.05	
831	-129289 667	30300 919	-385579 194275	9.31	
835	-129288 271	30297 358	-137731 789468	10.88	
834	-129294 213	30287 260	385405 383500	9.31	
倍面積		-204 246245			
面積		102 1231225			
面積		102 12 m			

地番	1号地-2 (Z52-13)				
測点	Xn	Yn	(Xn+1 - Xn-1)Yn	距離	
829	-129284.290	30287.538	223643.180592	3.36	
830	-129285.546	30290.663	-300574.248949	9.31	
834	-129294.213	30287.260	-223641.127840	3.44	
833	-129292.930	30284.066	300508.786918	9.31	
	倍面積	-63.408279			
	面積	31.7046395			
	地積	31.70	m ²		

地番	2号地-1 (Z49-6)					
測点	Xn	Yn	(Xn+1 - Xn-1)Yn		距離	
834	-129294 213	30287 260	141411 216940		10.88	
835	-129298 271	30297 358	-356054 351216		8.32	
784	-129305 965	30294 174	-282438 42362		1.05	
839	-129306 934	30293 774	91638 666350		10.71	
838	-129302 940	30283 835	385240 665035		9.37	
倍面積			-202 432253			
面積			101 2161265			
			101 21			


地番	2号地-2 (Z52-14)				
測点	Xn	Yn	(Xn+1 - Xn-1)Yn	距離	
833	-129292 930	30284 066	224556 349390	3.44	
834	-129294 213	30287 260	-303175 472600	9.37	
838	-129302 940	30283 835	-224554 636525	3.51	
837	-129301 628	30280 571	303108 515710	9.37	
倍面積		-65 244025			
面積		32 6220125			
		32 62 m			

合計 497.6718280m²

1号地
計 133.827762
133.82 m²


2号地
計 133.838139
133.83 m²

構造図 S=1/30

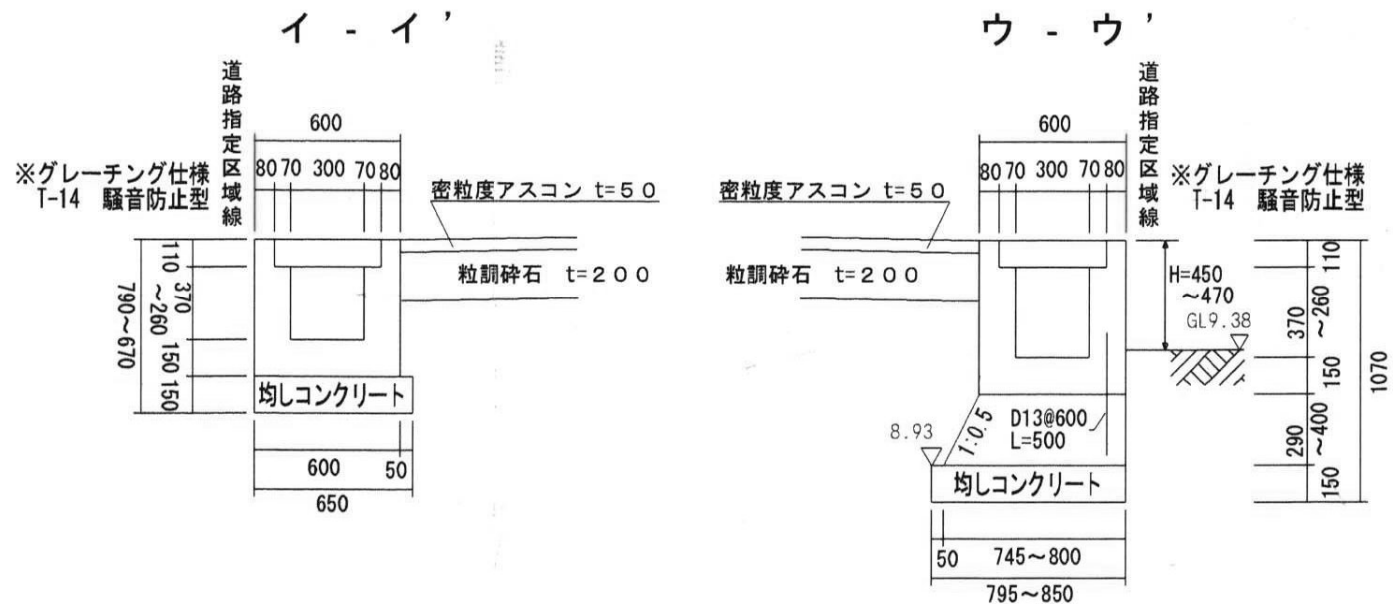



縦断面図 縦1/100 横1/200

道路標準断面図 S=1/50


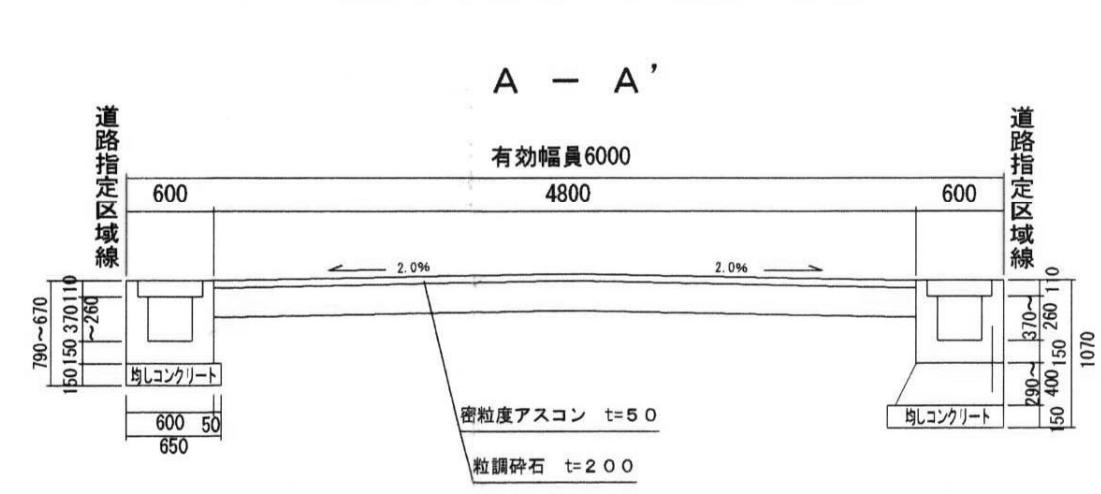


B - B'

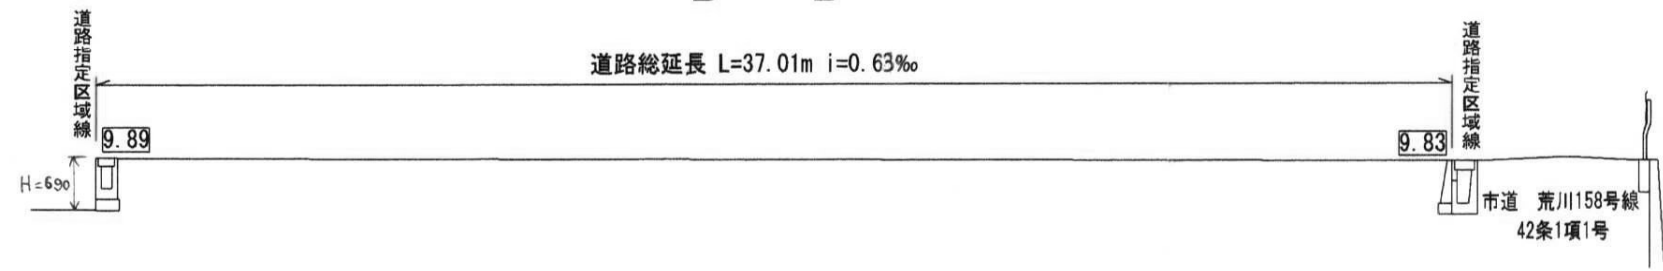


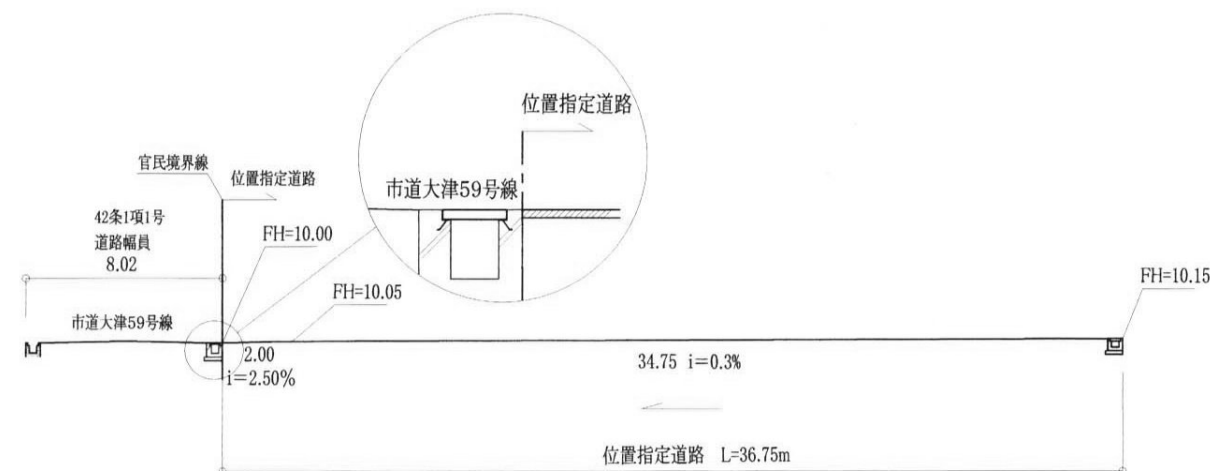

S=1:300

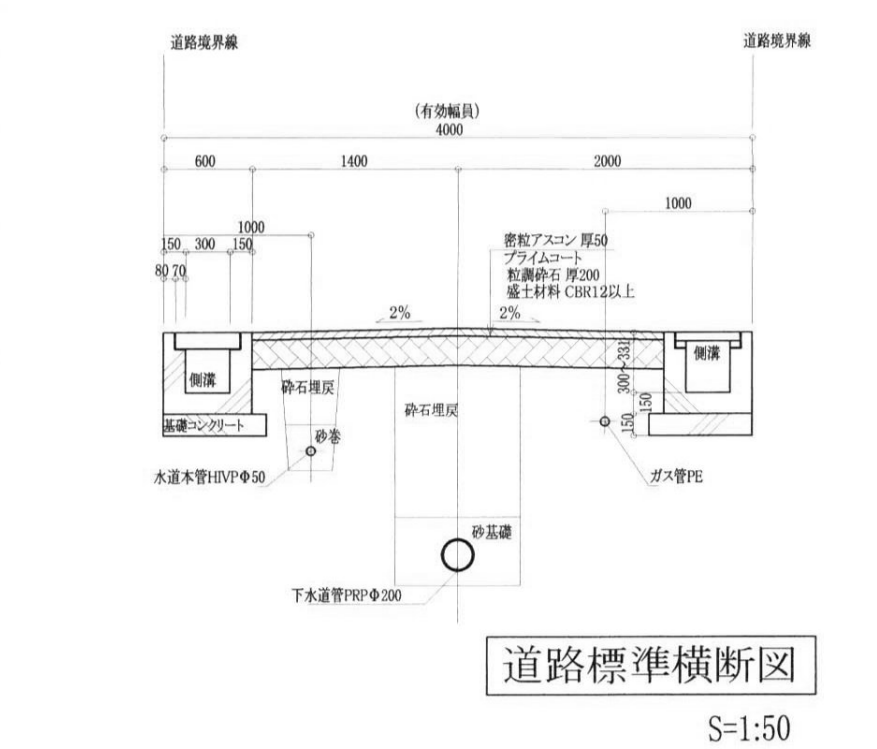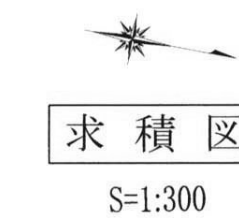

S=1:50

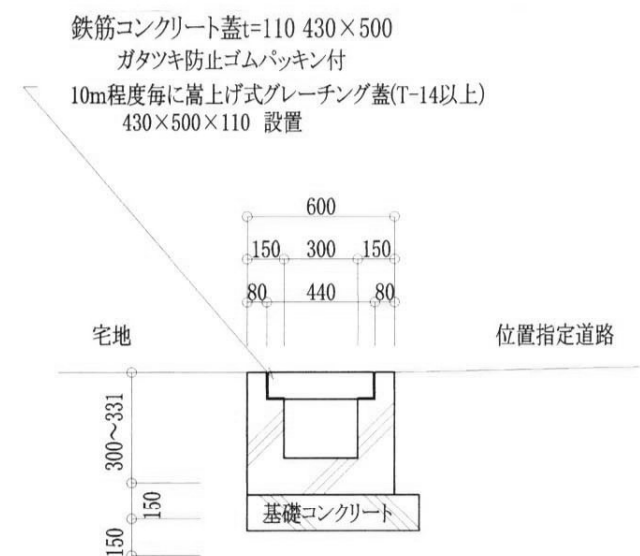

S=1:30

直角座標法求積表


地番 No	宅地 B (22-1)		Yn+1 - Yn-1	Xn·(Yn+1 - Yn-1)
	Xn	Yn		
421	-134037.473	25022.496	5.066	-679033.838218
359	-134034.066	25030.635	13.511	-1810934.265726
419	-134047.009	25036.007	-2.761	370103.791849
414	-134050.394	25027.874	-10.438	1399218.012572
413	-134044.854	25025.569	-5.378	720893.224812
		合計		246.925289
		合計面積		123.4626445
		地積		123.46 m ²

合 計	431.65 m
-----	----------


指定年月日・番号	平成 23. 1 月 31 日	第 22.-14 号
公告年月日・番号	平成 23. 2. -1 日	第 20 号

この図面記載のとおり道路の位置の(指定)・変更・廃止を承諾します。






横断 U 型側溝構造図 1/30

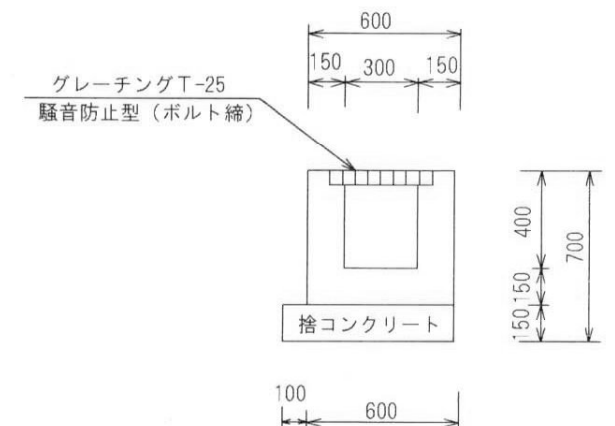

計画道路・給排水施設標準断面図 S=1/50

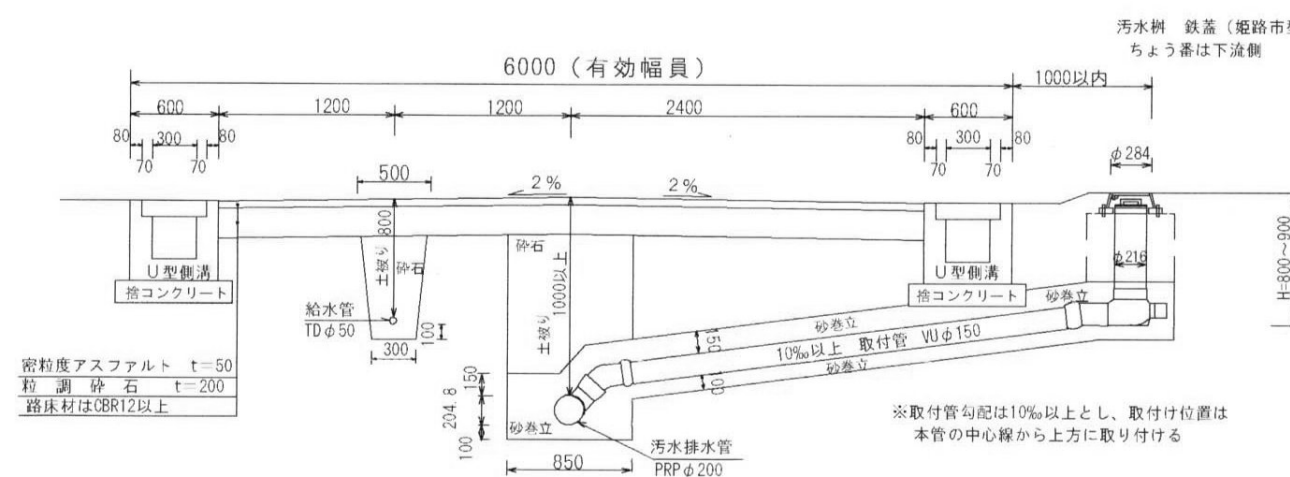

指定年月日・番号	平成 23. 3. 10 日 第 22. - 15 号
公告年月日・番号	平成 23. 3. 14 日 第 49 号
承 諾 書	
この図面記載のとおり、道路の位置の指定・変更・廃止を申請します。	
道路の幅員	5. 0 0 m
道路の延長	4 1. 3 2 m
道路の面積	2 4 8. 1 3 m ²

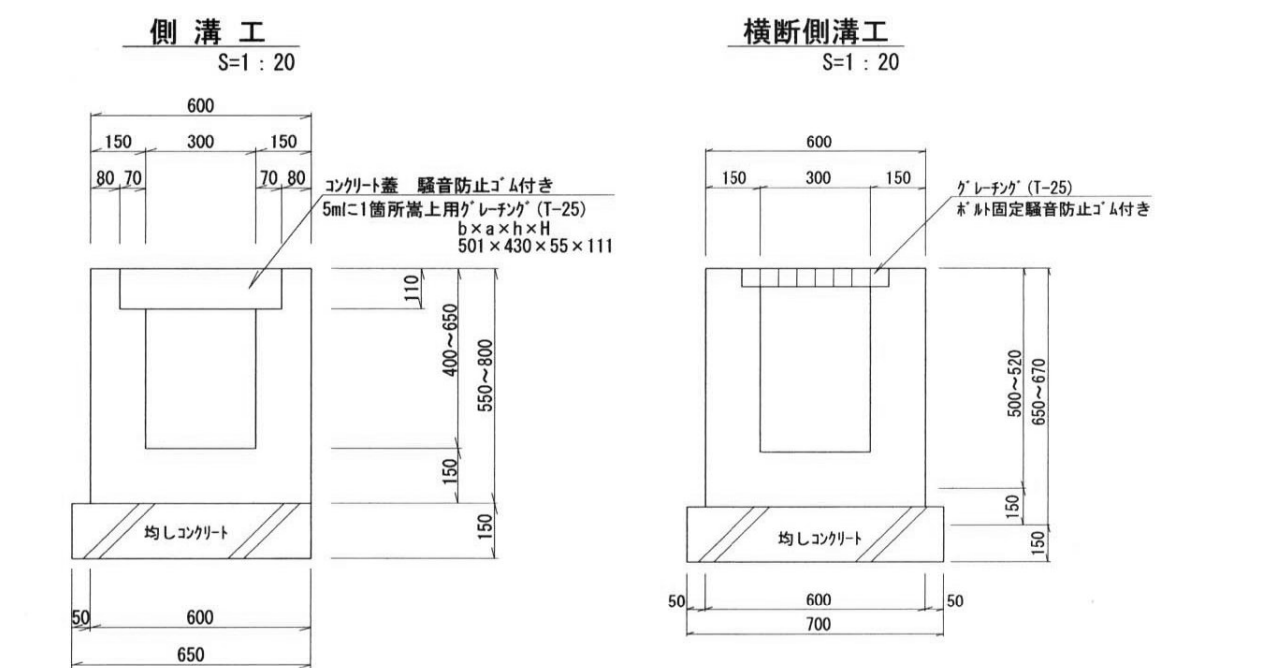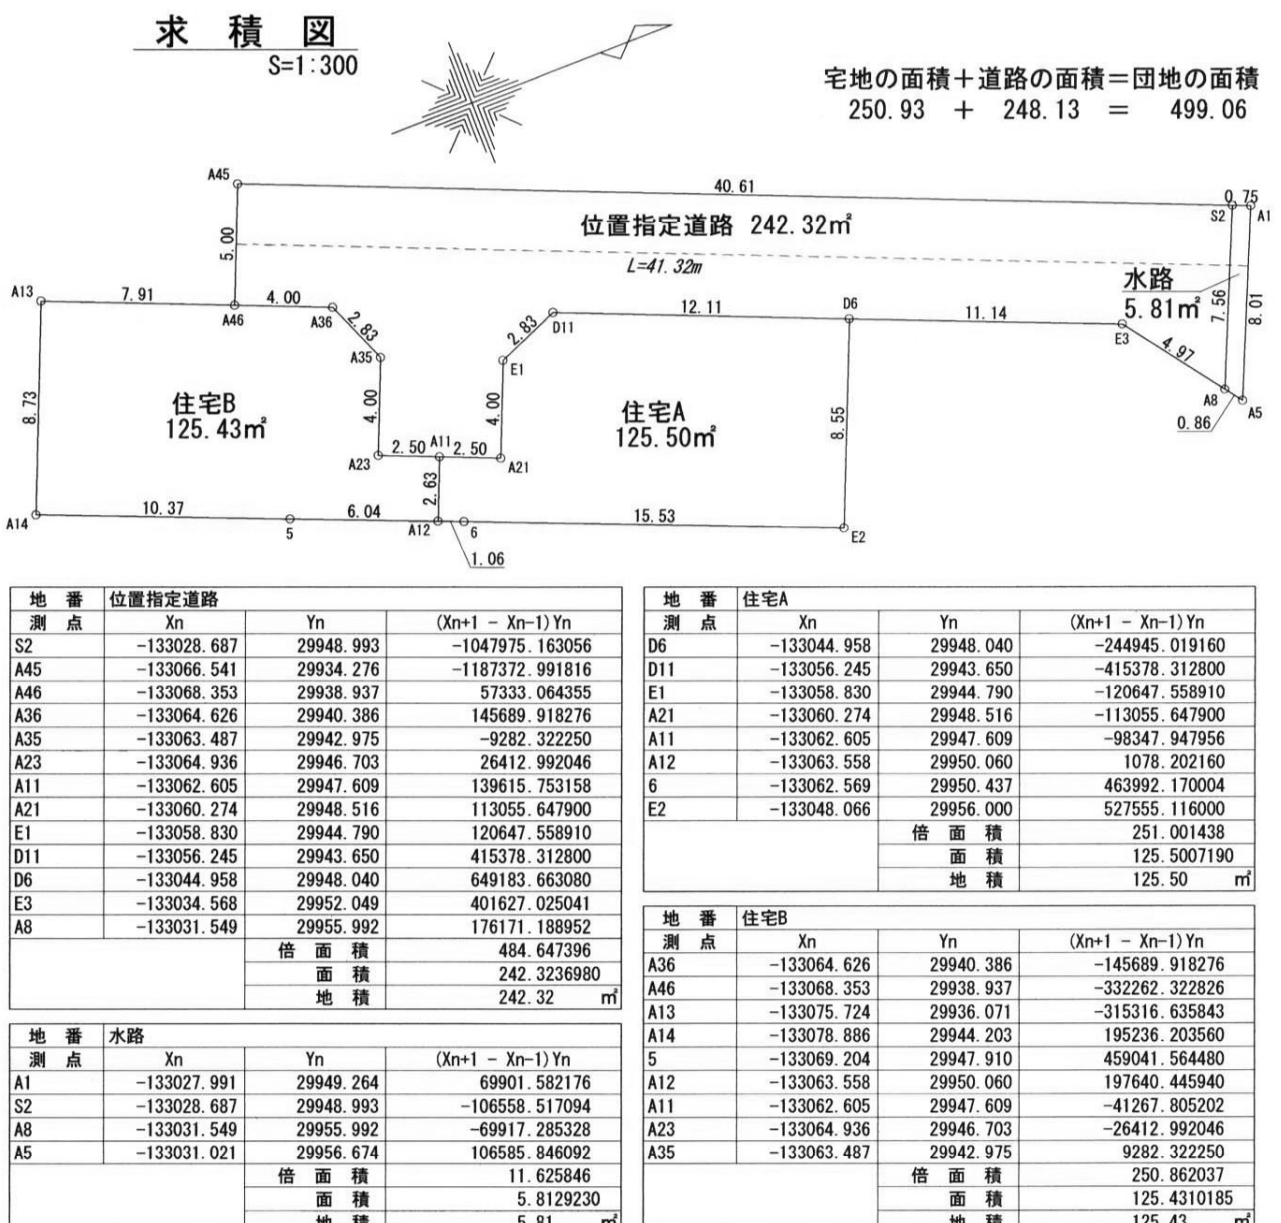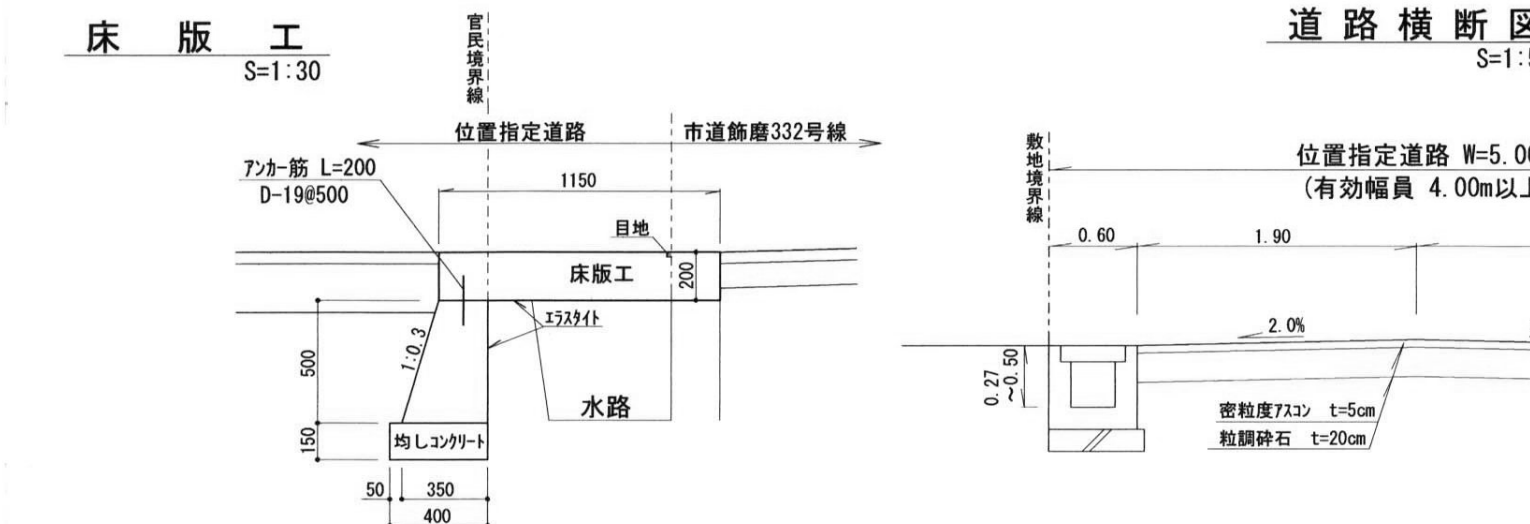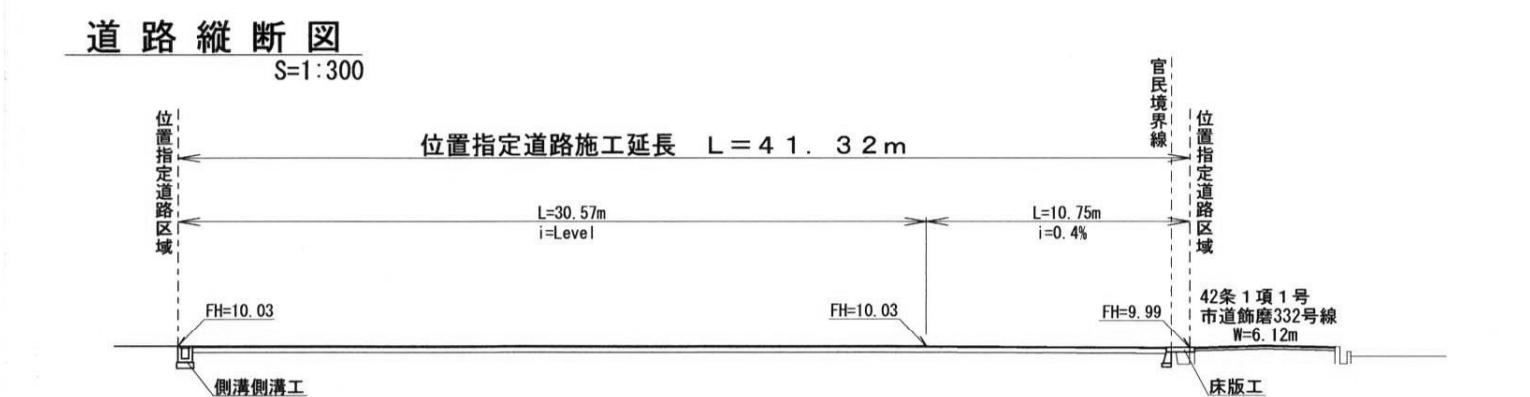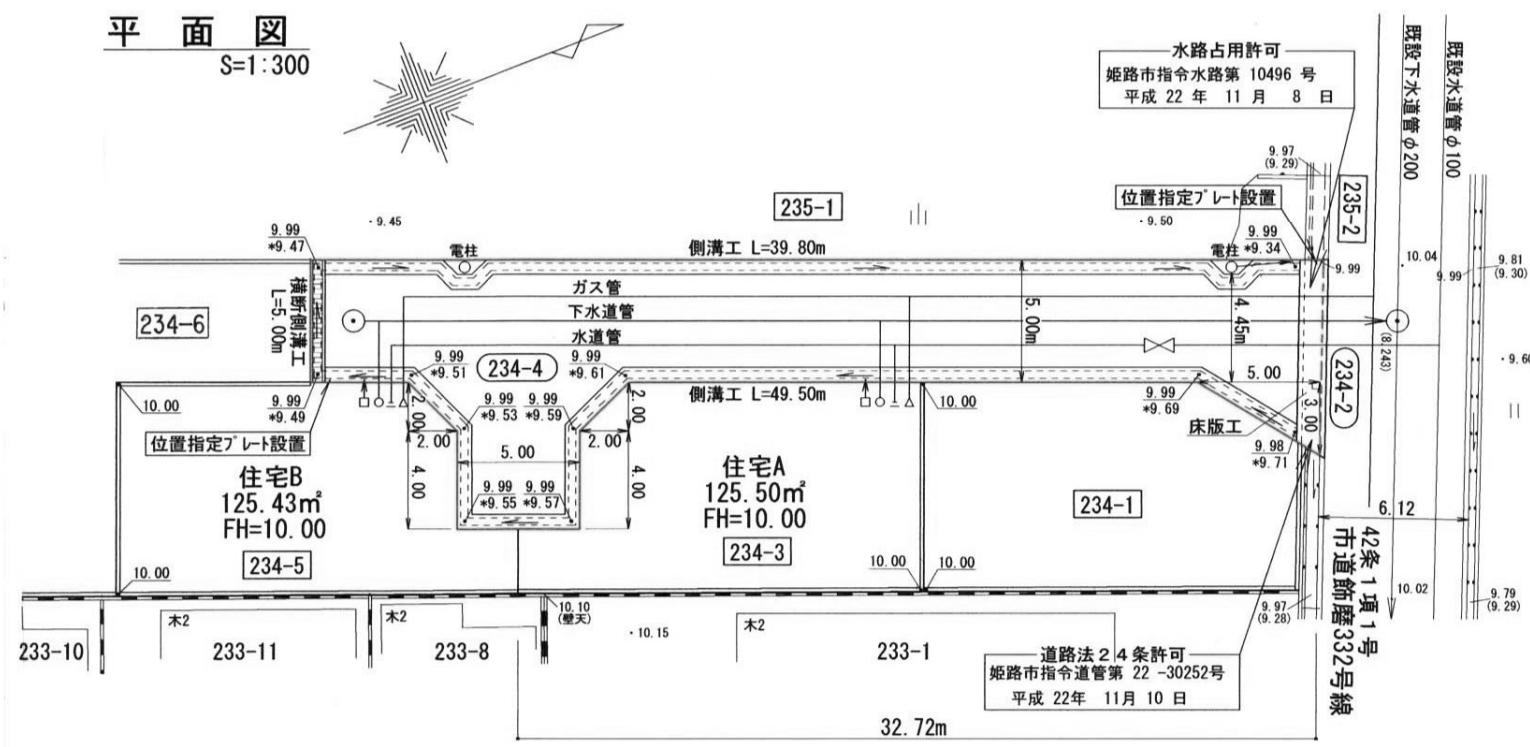


指 定 年 月 日 ・ 番 号	平成 23 年 <u>2</u> 月 <u>14</u> 日 第 <u>22</u> - <u>16</u> 号
公 告 年 月 日 ・ 番 号	平成 <u>23</u> 年 <u>2</u> 月 <u>17</u> 日 第 <u>31</u> 号


この図面記載のとおり道路の位置の指定・変更・廃止を承諾します。

道 路 幅 員 の 延 長	幅員	延長	道路の面積	237. 52㎡
	4. 00m	19. 04m		
	4. 00～5. 50m	4. 42m		
道 路 の 延	5. 50 m	17. 94m		



S=1 : 250

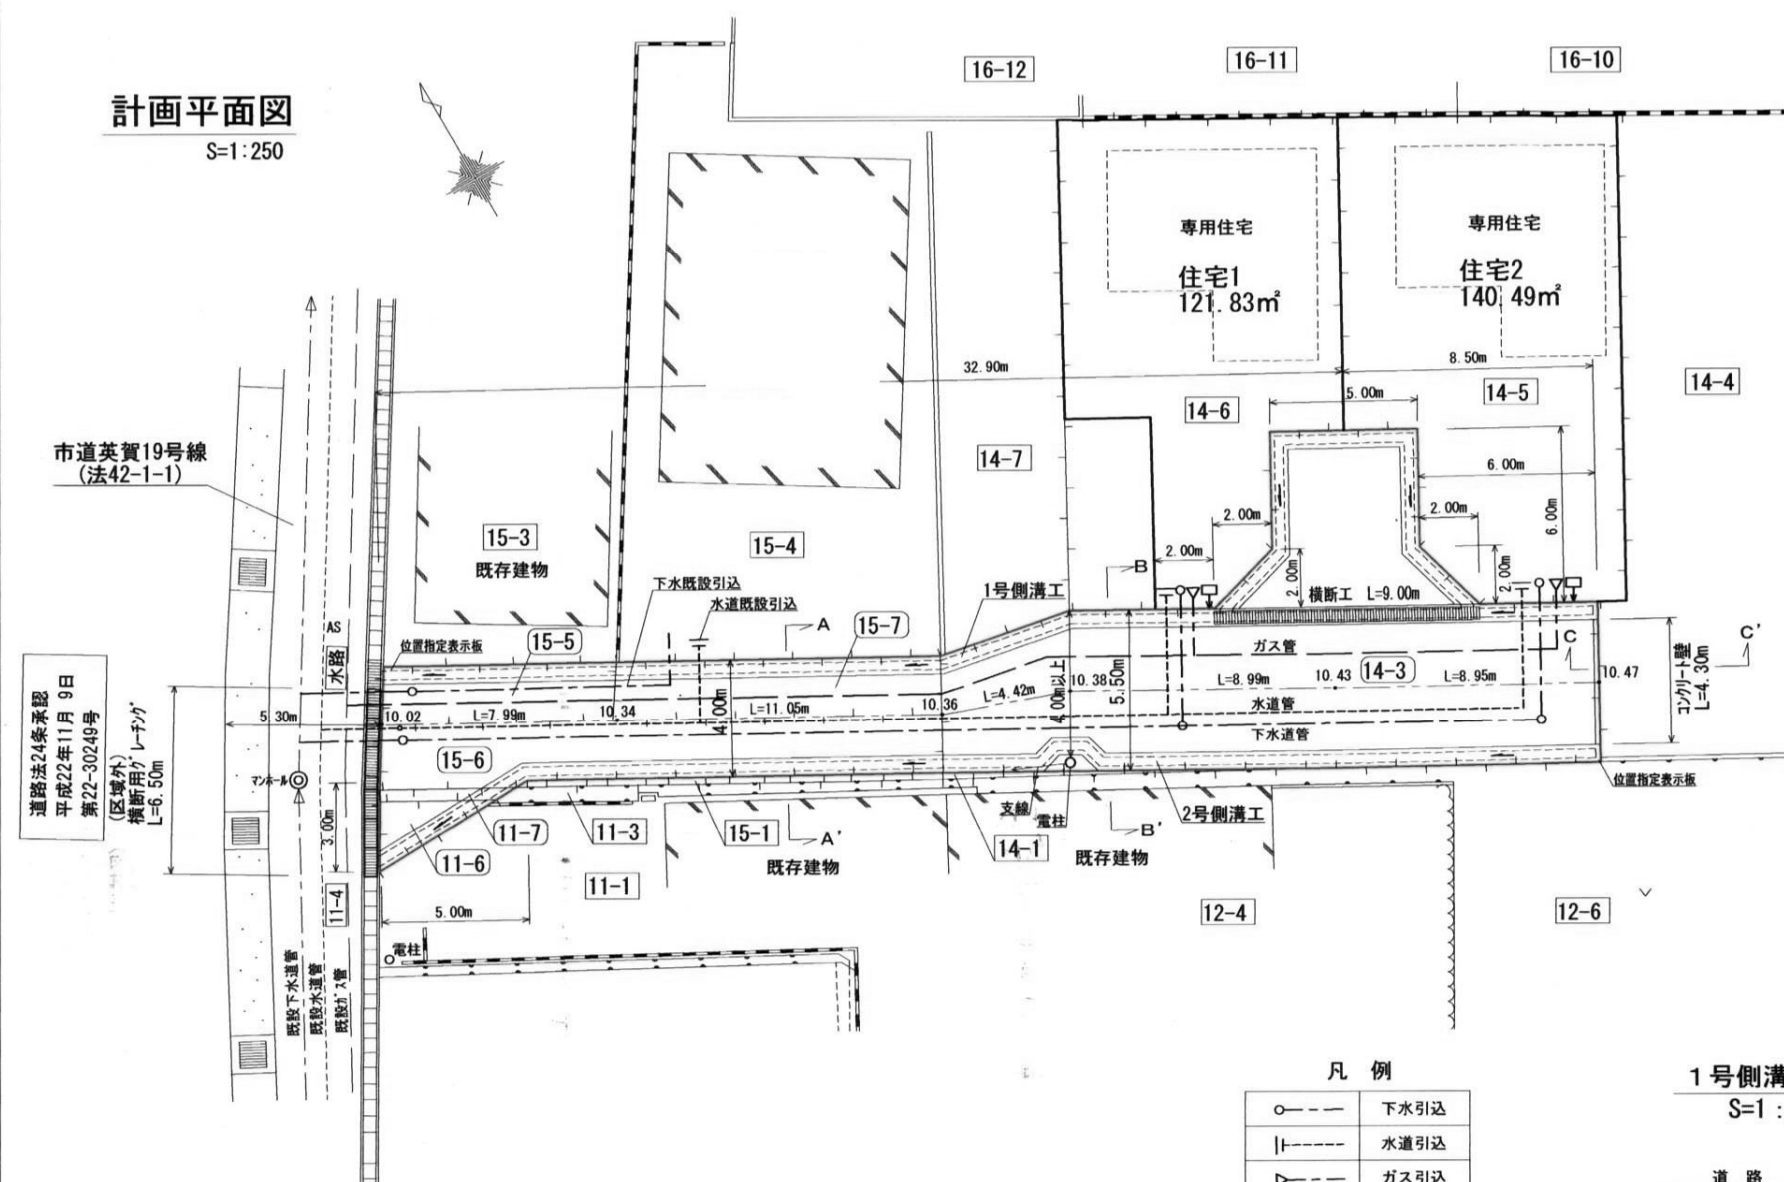

S=1:250

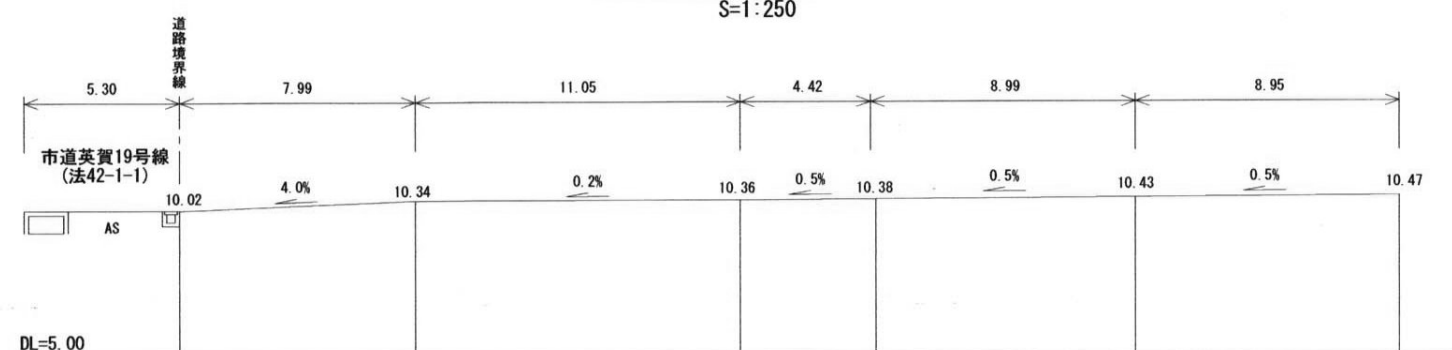

S=1:300

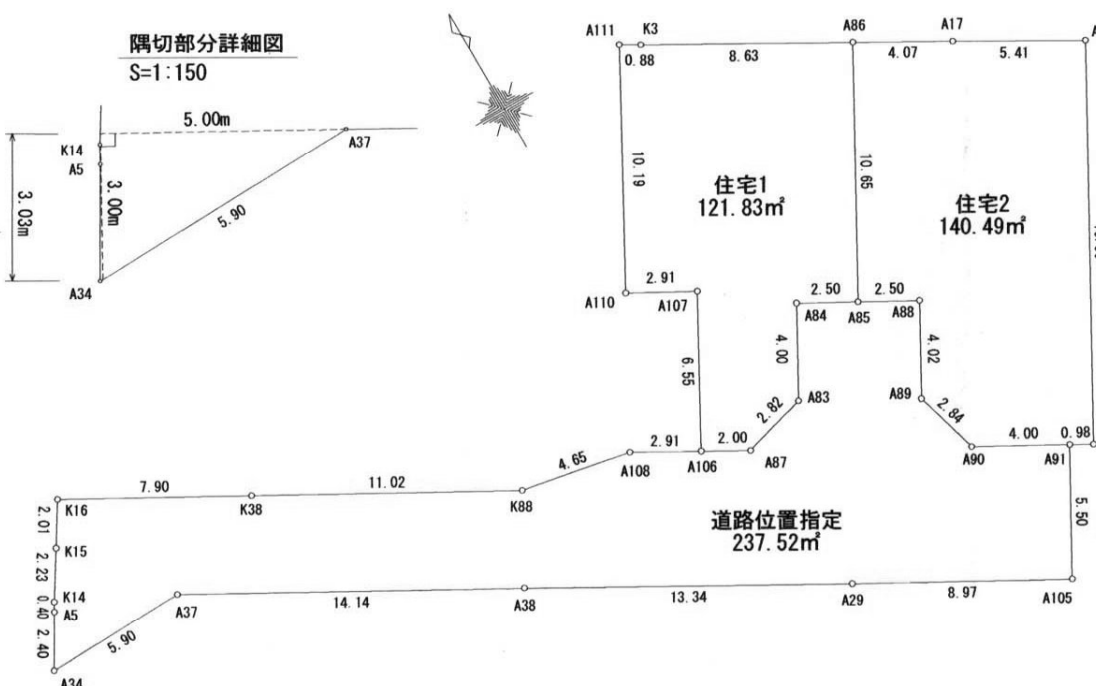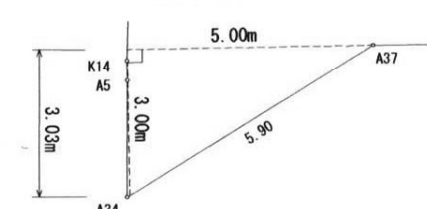

座 標 求 積 表

地 點				地 點			
住宅1		X 座樓		X 座樓		Y 座樓	
A111	100.592		84.111	K16	104.982		56.00
A107	100.648		79.231	K15	103.275		53.95
A107	99.241		81.777	K14	101.380		52.76
A106	95.493		78.541	A5	101.029		52.52
A87	92.508		80.386	A34	98.952		51.38
A83	93.284		83.100	A37	99.142		52.62
A84	96.783		85.034	A37	92.266		69.26
A85	95.572		87.224	A33	95.783		61.24
A86	104.896		92.317	A105	81.366		89.08
K3	100.151		84.868	A81	86.183		91.75
信 面		243.66539		A90	88.118		88.25
面 積		121.825695		A90	90.845		87.49
地 積		121.83 m ²		A4	96.362		89.43
				A85	95.572		87.22
				A84	96.783		85.03
地 點				地 點			
住宅2		X 座樓		X 座樓		Y 座樓	
A86	104.896		92.317	A83	93.884		83.64
A85	95.572		87.224	A84	96.783		85.03
A88	90.362		89.413	A106	93.493		78.16
A86	104.845		87.470	A108	94.924		76.14
A90	88.118		88.250	K98	95.781		71.50
A91	86.183		91.750	K38	101.138		61.91
A85	95.711		92.605	信 面		475.0012	
A83	100.201		100.613	面 積		237.5210600	
A17	102.890		95.917	地 積		237.52 m ²	
信 面		280.95749					
面 積		140.481745					
地 積		140.48 m ²					

住宅1	121.83m ²
住宅2	140.49m ²
道路	237.52m ²
合計	499.84m ²