

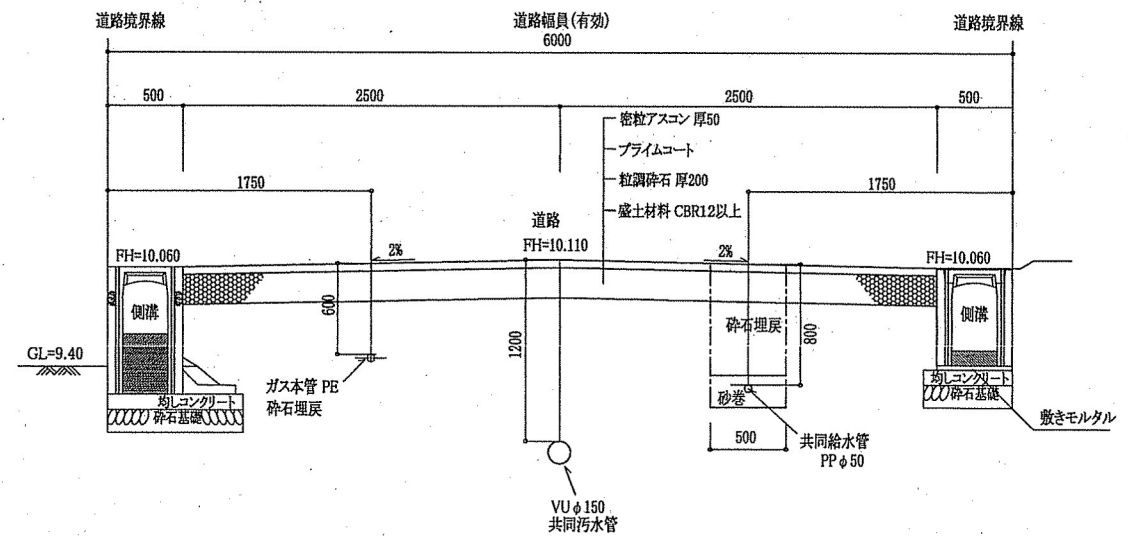


平成30年度 道路位置指定一覧


ページ	指定番号	指定年月日	地名地番	備考
1	30- 1	H30. 7. 31	西庄字ミドロ甲26番1	
2	30- 2	H30. 10. 25	西庄字北代甲645番3及び甲654番4	
3	30- 3	H30. 10. 19	西今宿一丁目539番4	
4	30- 4	H30. 10. 4	御国野町御着字上代1106番4	
5	30- 5	H31. 2. 22	伊伝居字六反田319番8	29-1の延長
6	30- 6	H31. 2. 25	御立中五丁目1152番12	
7	30- 7	H30. 12. 19	勝原区下太田字小川219番4及び219番3の一部	
8	30- 8	H31. 2. 20	書写字宮ノ下1549番9、1547番3及び1547番3地先里道	28-7、29-4の延長
9	30- 9	H31. 1. 15	保城字野田537番4、537番14及び537番19	
10	30- 10	H30. 11. 29	香寺町溝口字田ノ坂337番11	28-20の延長
11	30- 11	H31. 3. 20	広畑区早瀬町三丁目58番1及び58番1地先道路	
12	30- 12	R1. 6. 6	北今宿三丁目1113番1、1113番3、1113番4	
13	30- 13	H31. 3. 4	飾磨区恵美酒字下長285番17	
14	30- 14	H31. 2. 28	大津区新町二丁目1番1	
15	30- 15	H31. 4. 24	東今宿六丁目2047番3	
16	30- 16	H31. 2. 21	御国野町国分寺字水田12番9	29-13の延長
17	30- 17	H31. 4. 22	四郷町山脇字深田565番9	
18	30- 18	H31. 2. 21	花田町小川字若宮169番9及び169番12	29-7の延長
19	30- 19	R1. 7. 9	下手野二丁目418番4	
20	30- 20	R1. 5. 16	伊伝居字東川445番14及び446番9	

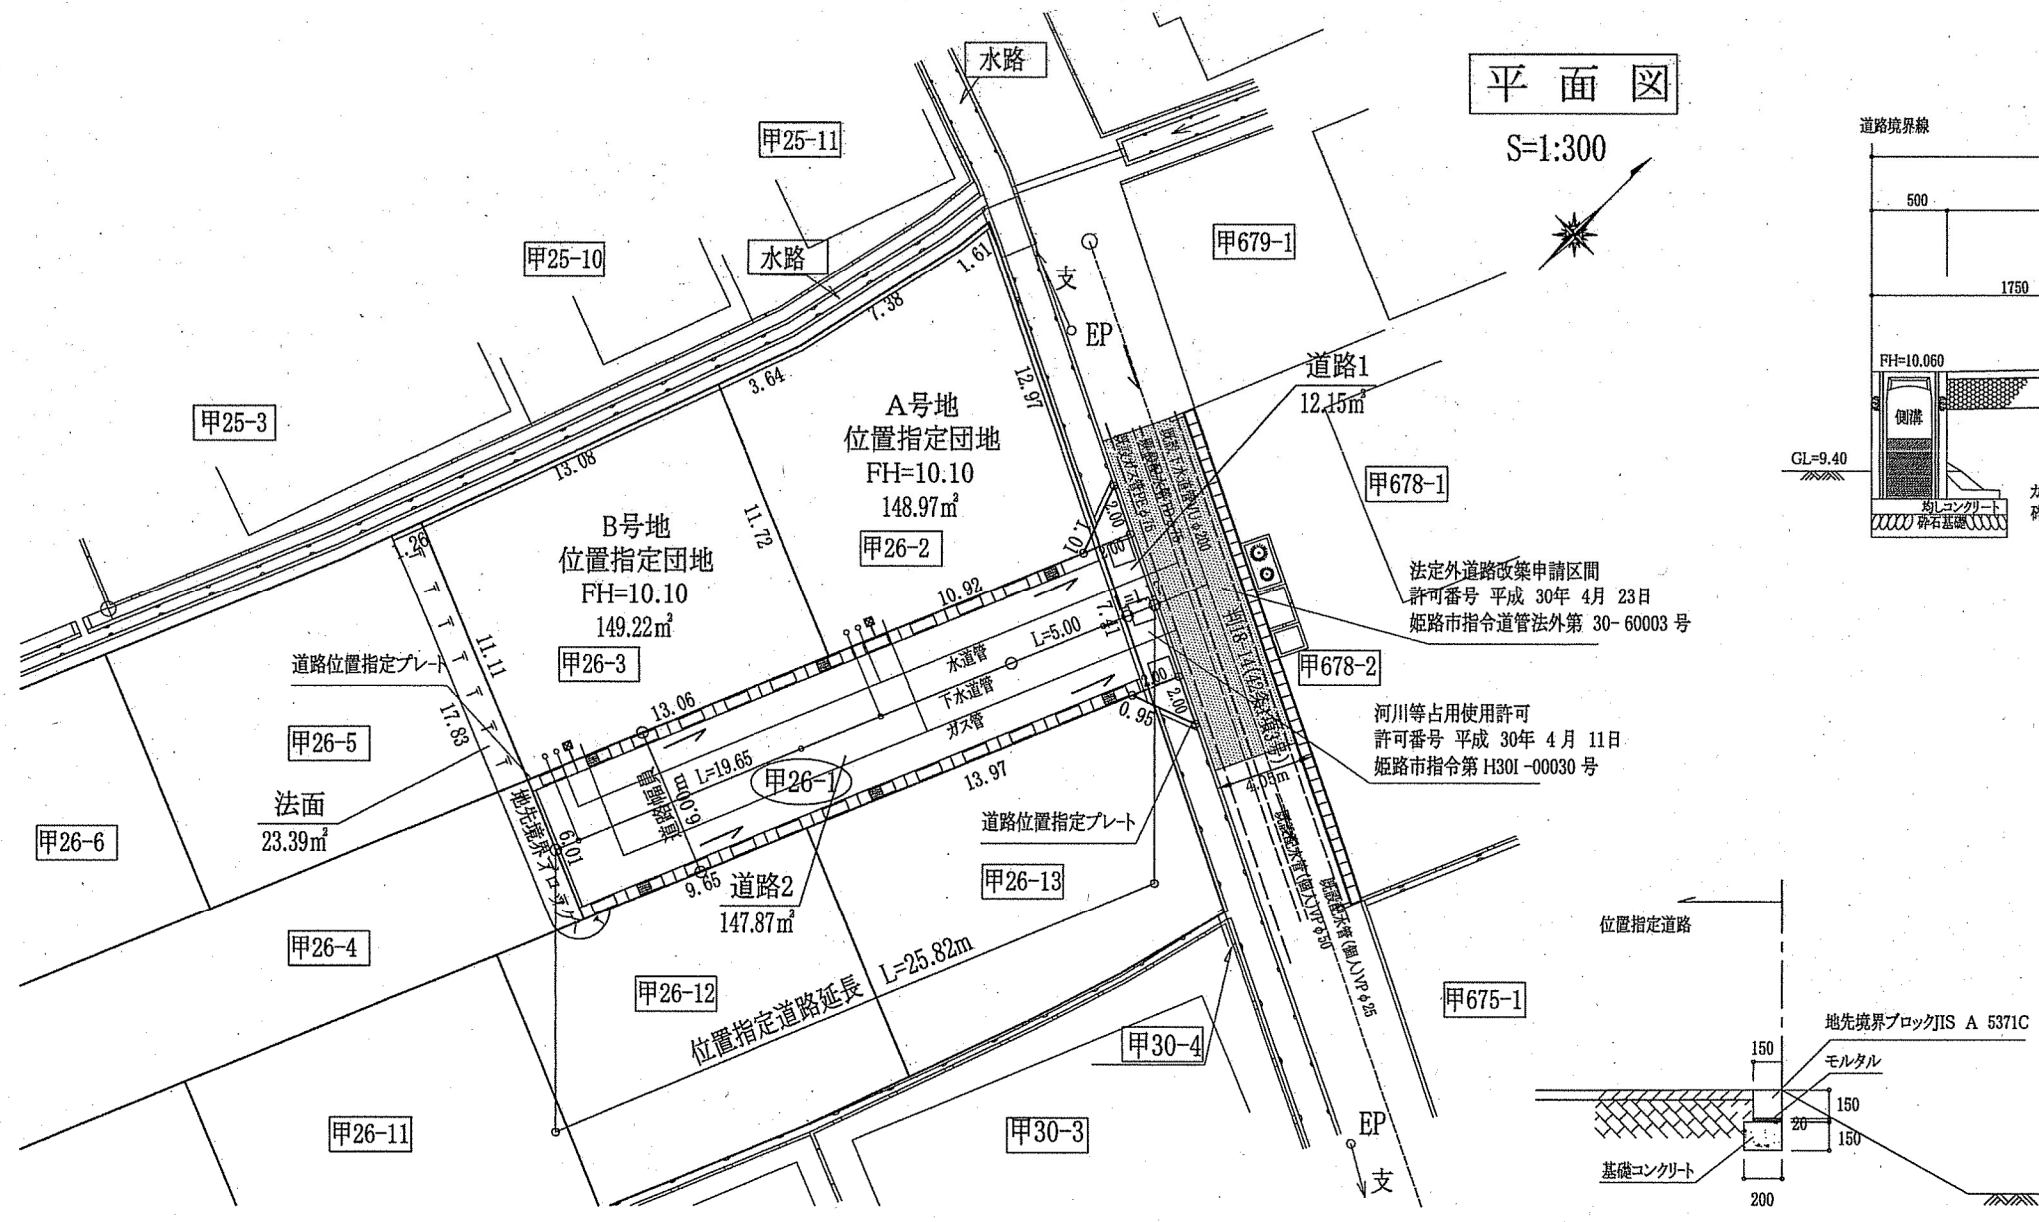

S=1:50

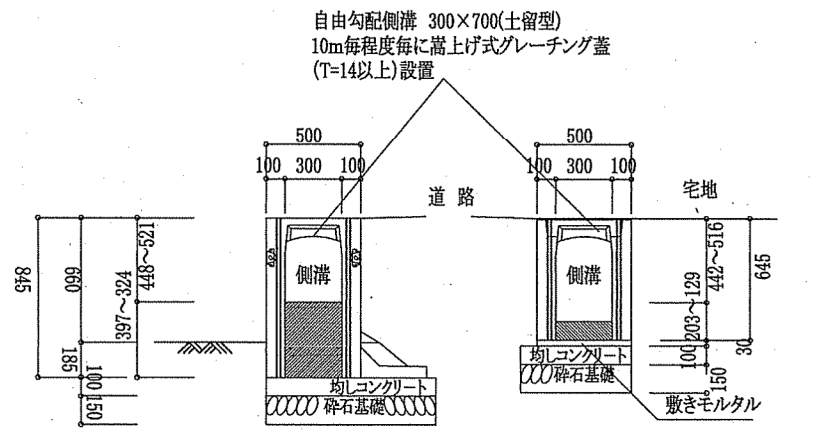


S=1:40

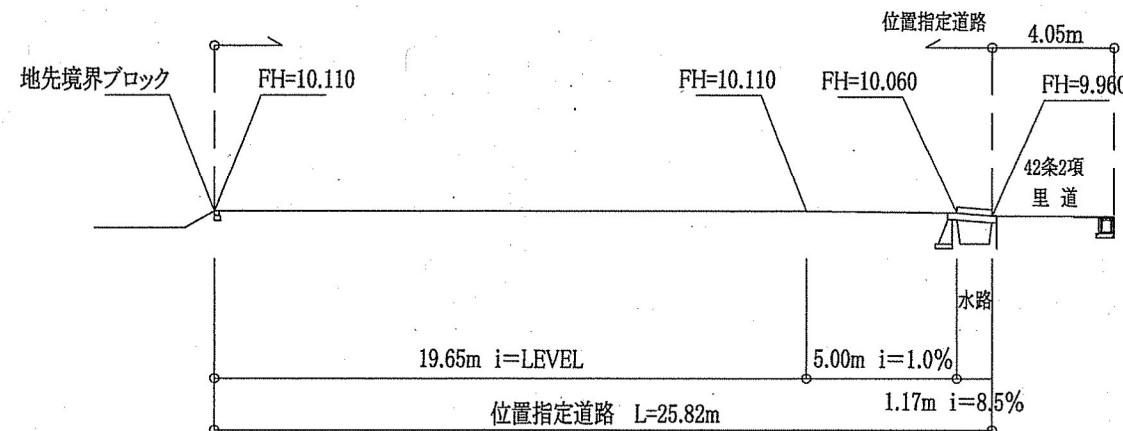

S=1:250

S=1:40

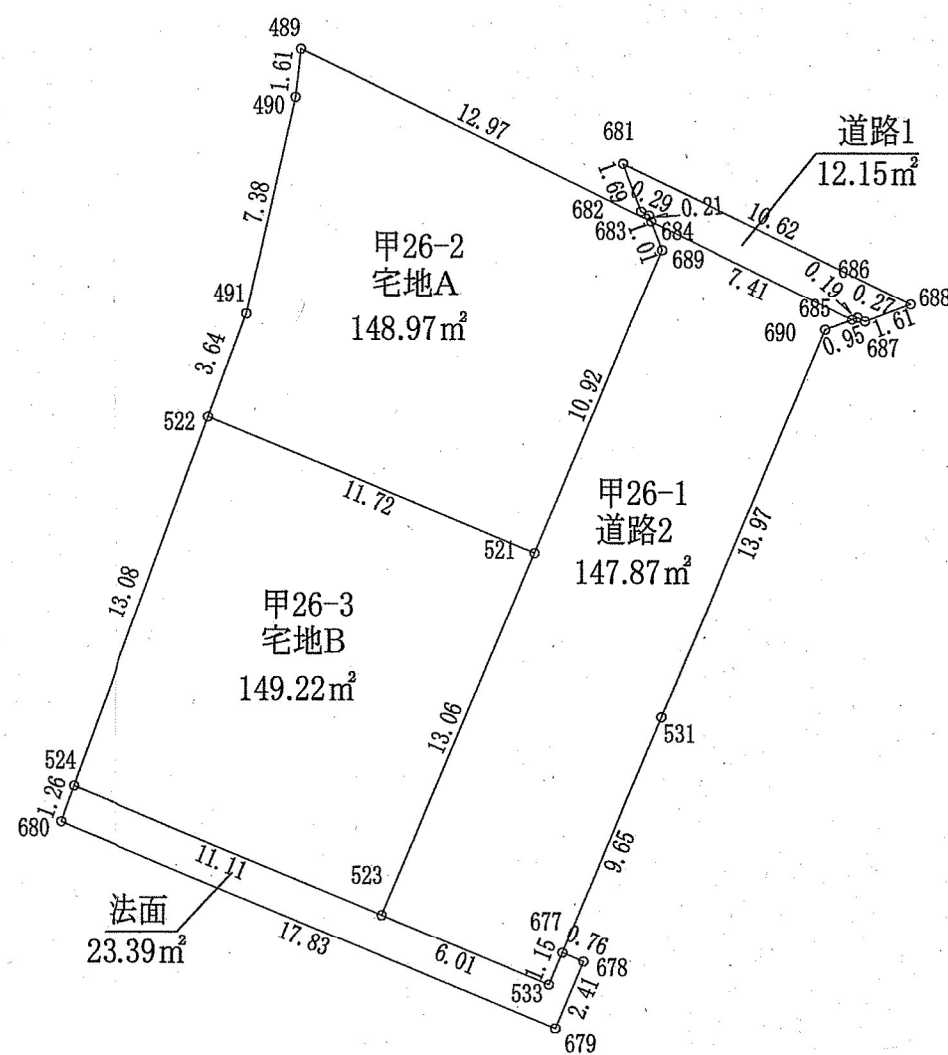

S=1:250

地番 NO	道路2 (甲26-1)	X_n	Y_n	$Y_{n+1} - Y_{n-1}$	$X_n \cdot (Y_{n+1} - Y_{n-1})$
684	-129561.734	30464.158	6.298	-815979.800732	
685	-129565.008	30470.813	5.764	-746812.706112	
690	-129565.342	30469.922	-6.287	814577.305154	
531	-129578.234	30464.526	-8.124	1182271.807016	
533	-129567.140	30460.798	-6.775	1201920.723500	
323	-129584.818	30455.251	-0.503	651381.163454	
521	-129572.765	30460.295	9.264	-1200362.094960	
689	-129562.684	30464.515	3.863	-500500.648292	
				合計	295.749028
				合計面積	147.8745140
				地積	147.87 m ²

地番 NO	道路1 X _n	Y _n	Y _{n+1} - Y _{n-1}	X _n (Y _{n+1} - Y _{n-1})
683	-129561.529	30464.081	-0.341	44180.841389
682	-129561.399	30463.187	-0.860	111422.803140
681	-129559.811	30463.221	8.938	-1158005.590718
688	-129564.493	30472.755	8.022	-1039366.362846
687	-129565.061	30471.243	-1.760	228034.507360
686	-129564.939	30470.995	-0.430	55712.923770
685	-129565.008	30470.813	6.837	885835.958666
684	-129561.734	30464.158	6.732	872209.593288
		合計		24.315079
		合計面積		12.1575395
		地積		12.15 m ²

地番 NO	宅地A (甲26-2)			
	X _n	Y _n	Y _{n+1} - Y _{n-1}	X _n · (Y _{n+1} - Y _{n-1})
521	-129572.765	30460.295	-15.033	1947867.376245
522	-129568.239	30449.482	-9.562	1238931.501318
491	-129564.815	30450.733	2.854	-369777.982010
490	-129557.610	30452.336	1.784	-231130.776240
489	-129556.009	30452.517	11.822	-1531611.138398
684	-129561.734	30464.158	11.998	-1554481.684532
689	-129562.684	30464.515	-3.863	505400.648292
		合計		297.944675
		合計面積		148.9723375
		地積		148.97 m ²

地番	宅地B (甲26-3)			
NO	X _n	Y _n	Y _{n+1} - Y _{n-1}	X _n · (Y _{n+1} - Y _{n-1})
523	-129584.818	304455.251	-15.301	19827777.300218
524	-129580.525	304454.994	-5.769	747550.048725
522	-129568.239	304449.482	15.301	-1982523.624939
521	-129572.765	30460.295	5.769	-747505.281285
		合計	298.44219	
		合計面積		149.2213595
		地租額		149.22 m ²

地 番 No	法 面 n	Y _n	Y _{n+1} - Y _{n-1}	X _n · (Y _{n+1} - Y _{n-1})
677	-129586.07	30461.245	1.149	-148994.396728
678	-129586.366	30461.947	-0.232	30064.036912
679	-129588.597	30461.013	-17.386	2253027.347442
680	-129581.709	30444.561	-16.019	2075769.396471
524	-129580.525	30444.994	10.690	-1385215.812250
523	-129584.818	30455.251	15.804	-2047958.463672
533	-129587.140	30460.798	5.994	-776745.371160
			合 計	46.791015
			合 計 面 積	23.3955075
			地 積	23.39 m ²





道路の面積	160.02m ²
団地の面積	481.62m ²

指定年月日・番号	30.10.25 日 第 30 - 2 号
公告年月日・番号	30.10.30 日 第 609 号

承諾書

この図面記載とおり道路の位置の指定・変更・廃止を承諾します。

道路の幅員 ・幅員別 道路の延長	幅員 6.00m 延長 27.95 m 6.1 m	道路の面積	179.88 m ²
工事着手予定年月日	平成30年6月11日	工事完了予定年月日	平成30年10月15日

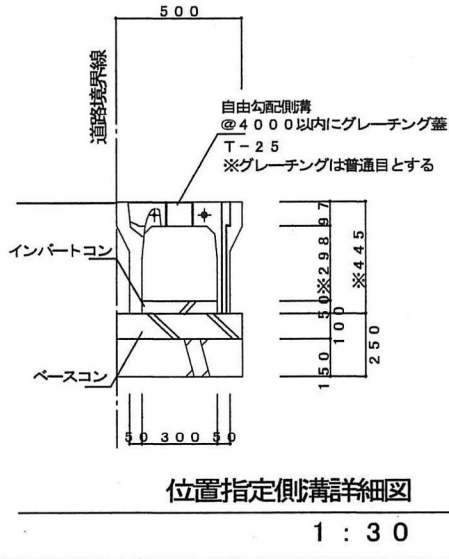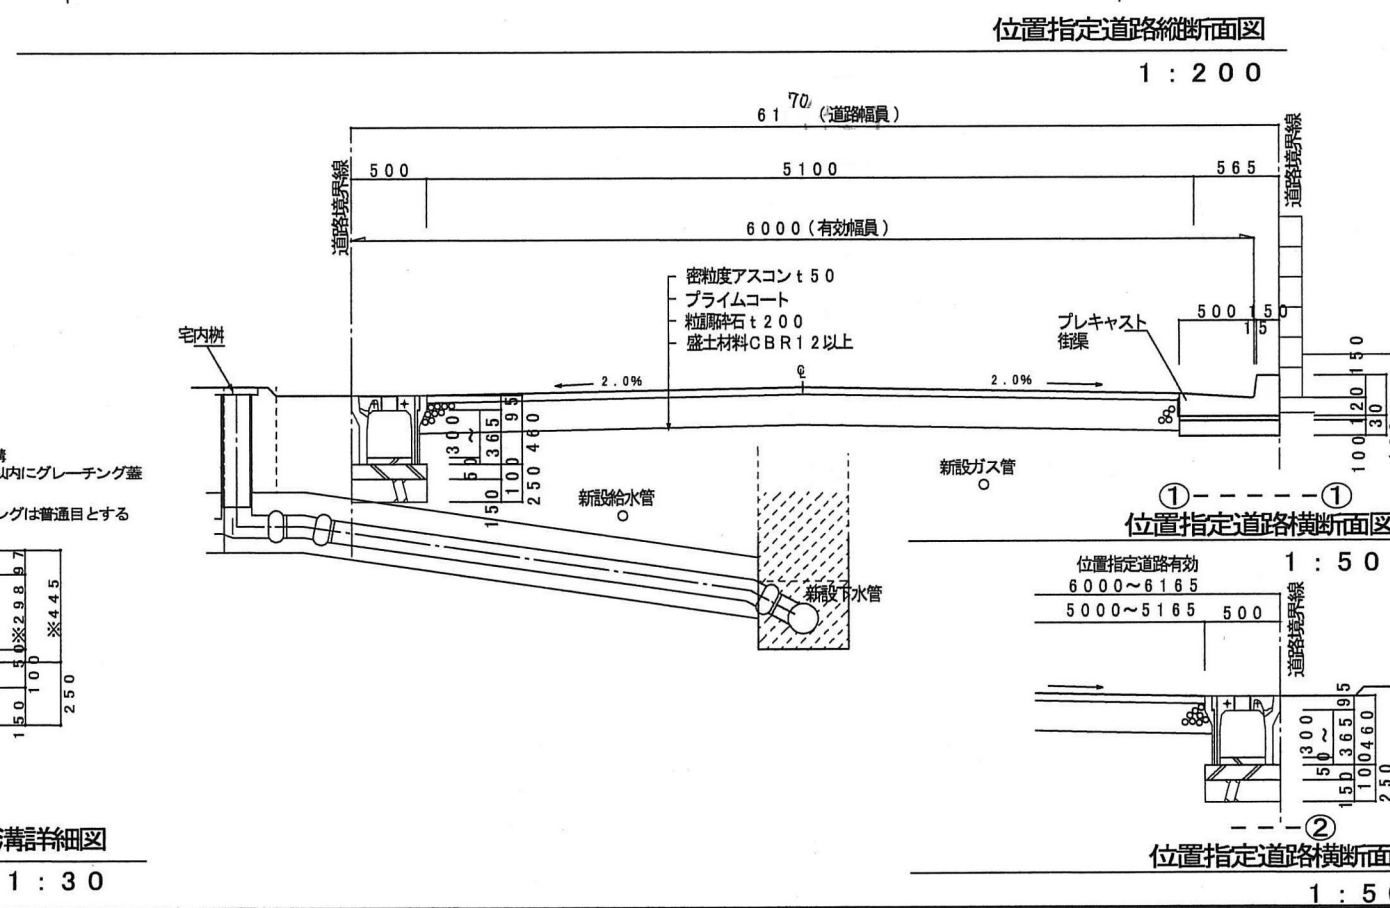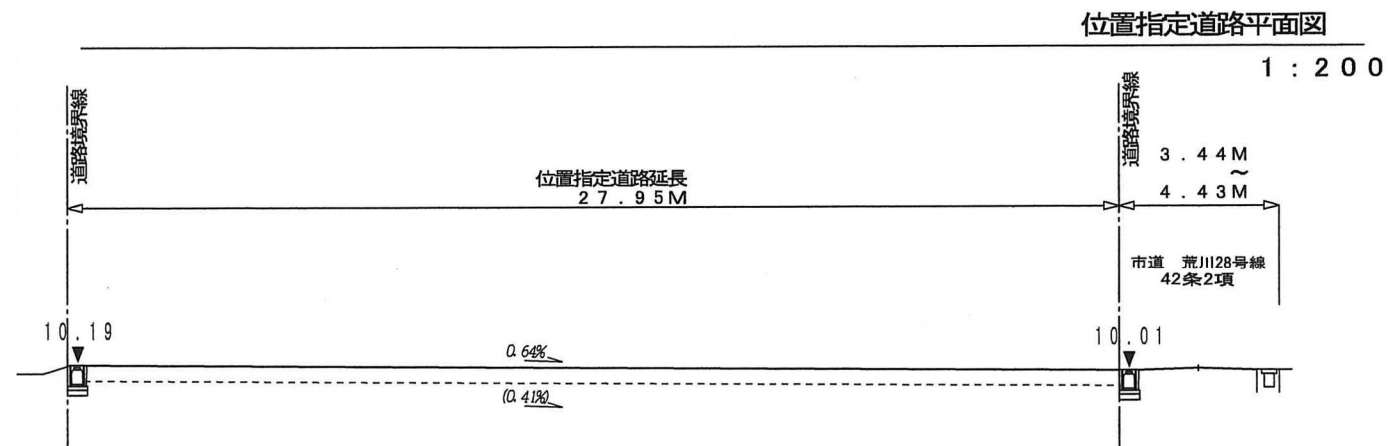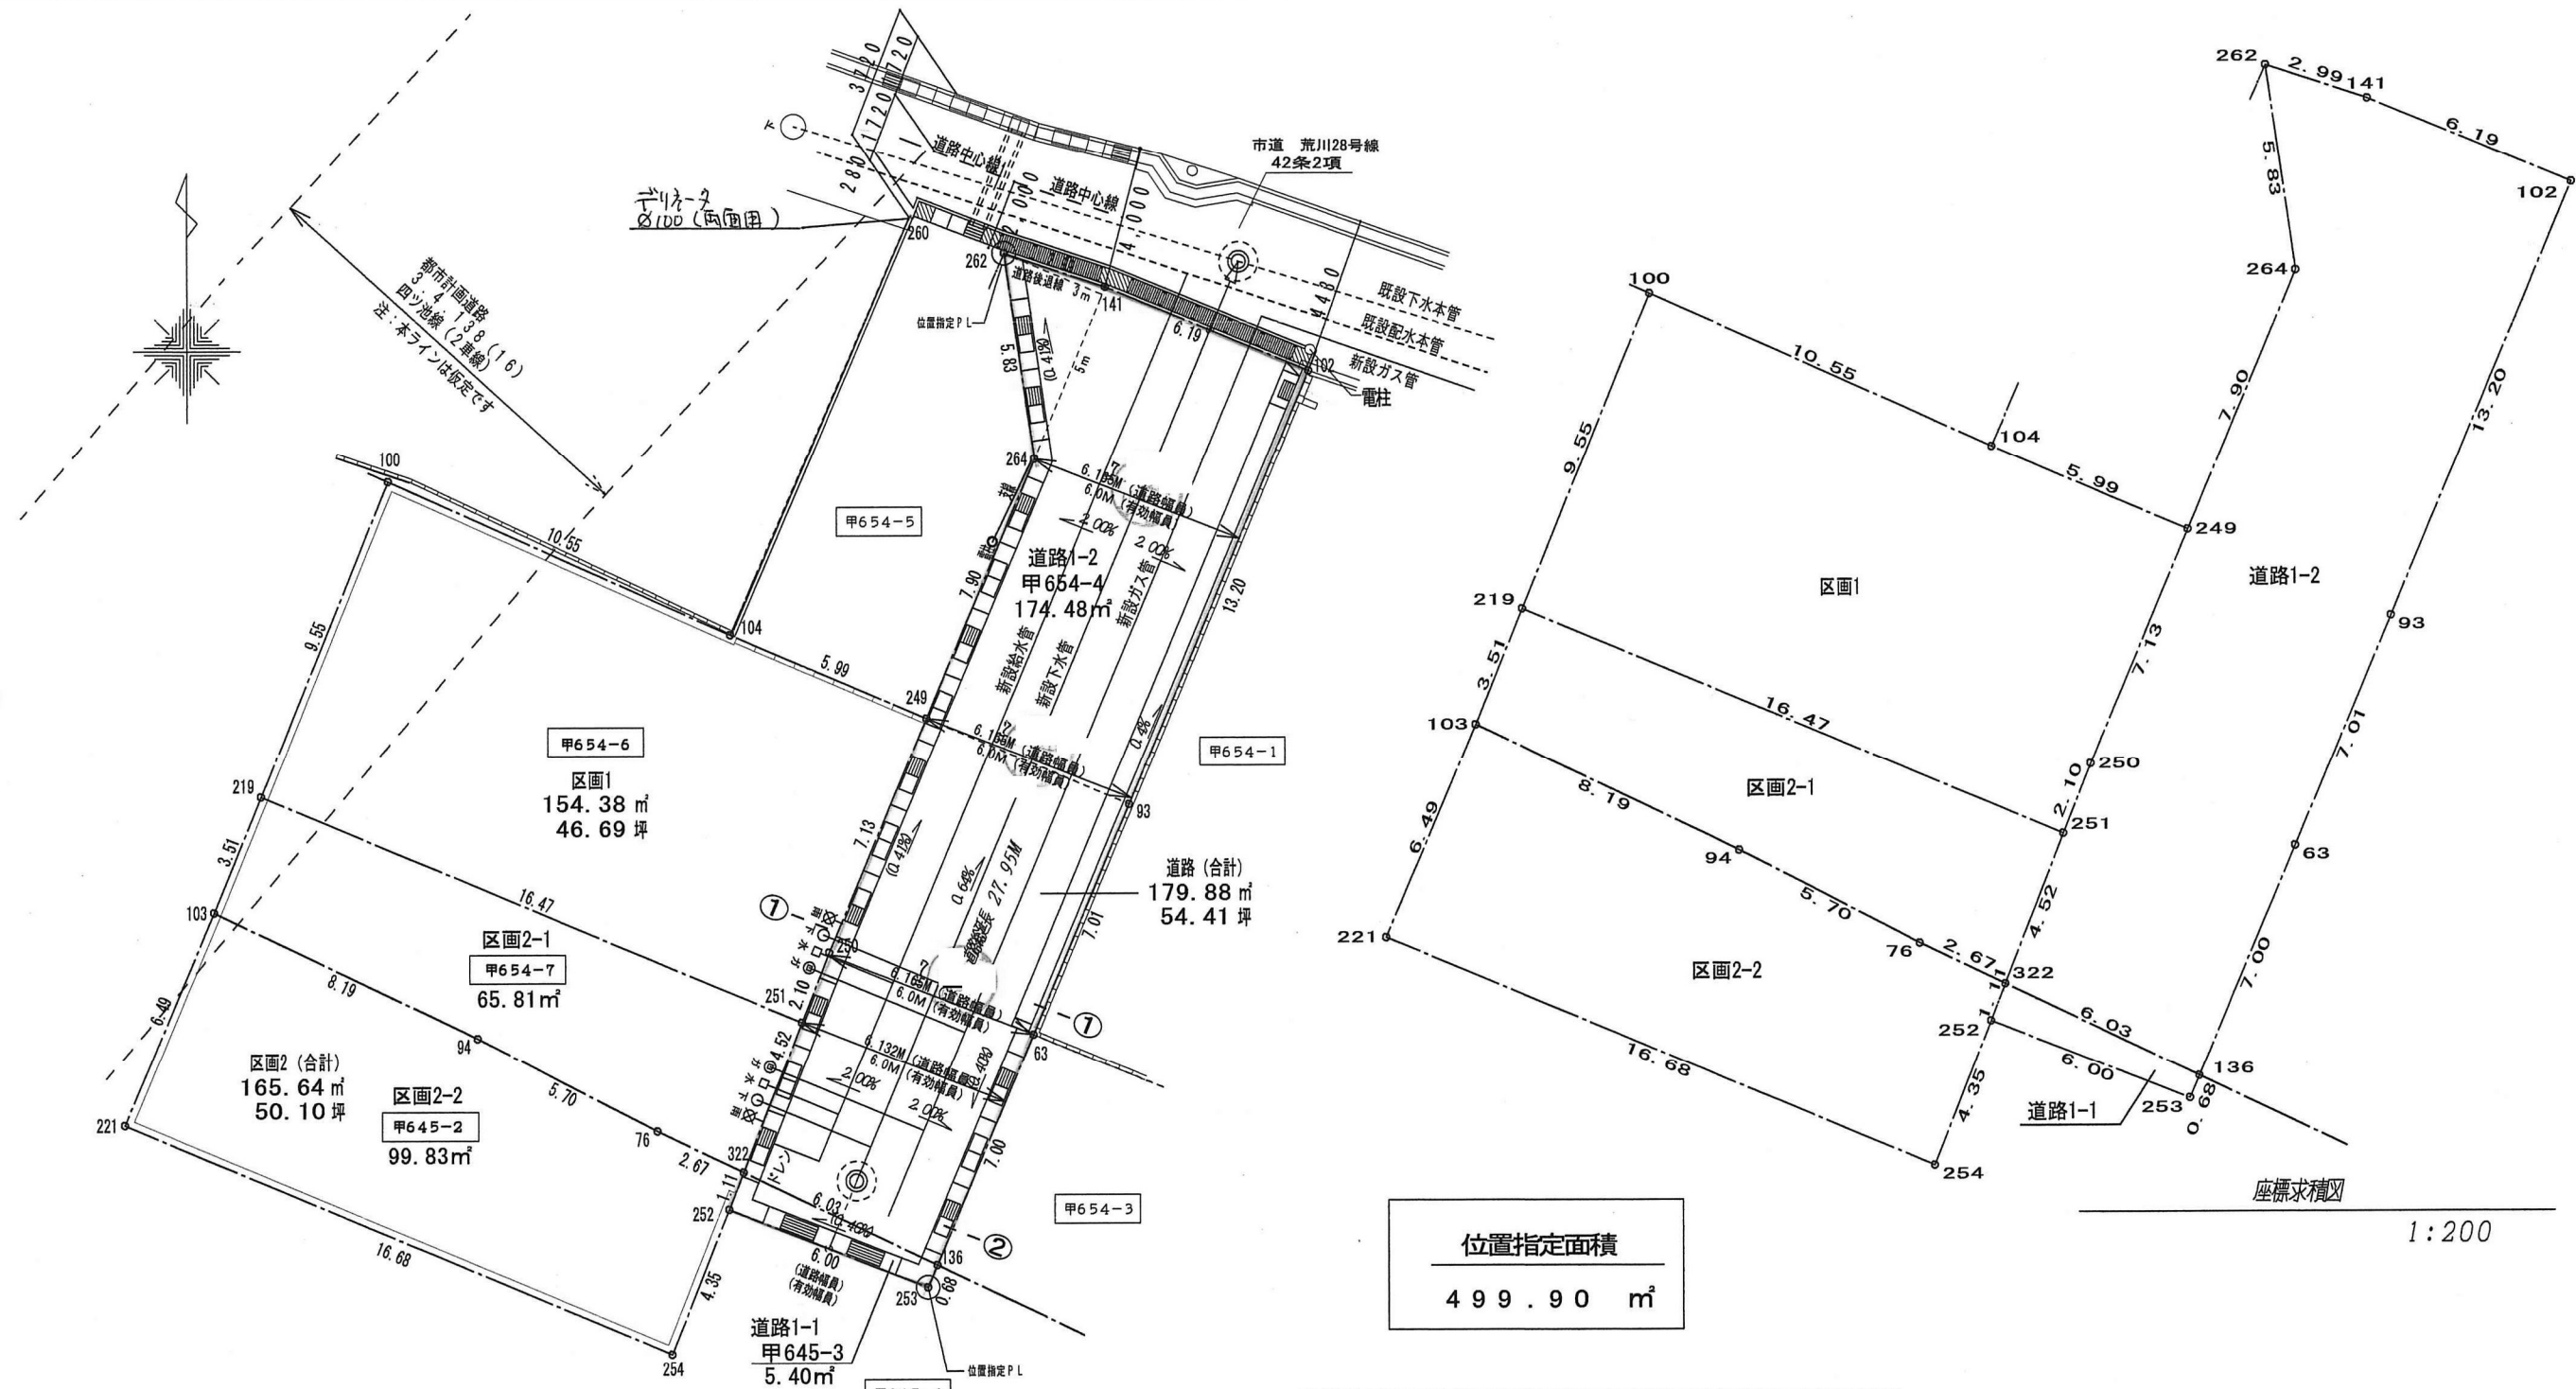

地番	区画	甲654-6		
測点	Xn	Yn	(Xn+1 - Xn-1) Yn	
100	-129308.369	30083.057	-136276.248210	
219	-129317.226	30079.464	-457929.759936	
251	-129323.593	30094.663	-132566.990515	
250	-129321.631	30095.433	256984.902387	
249	-129315.054	30098.188	268927.309780	
104	-129312.696	30092.679	201169.559115	
	倍面積	308.772621		
	面積	154.3863105		
	地積	154.38		m ²
	坪数	46.69		

地 番		区画2-1 甲 654-7	
測 点	Xn	Yn	(Xn+1 - Xn-1) Yn
103	-129320.479	30078.145	-204471.229710
94	-129324.024	30085.531	-185687.897332
76	-129326.651	30090.598	-113802.641636
322	-129327.806	30093.008	92024.418464
251	-129323.593	30094.663	318401.534540
219	-129317.226	30079.464	93667.450896
		倍 面 積	131.635222
		面 積	65.8176110
		地 積	65.81 m ²
		坪 数	19.90

地番		区画2-2 甲645-2	
測点	Xn	Yn	(Xn+1 - Xn-1)Yn
221	-129326.456	30075.615	-373659.440760
254	-129332.903	30091.006	-71917.504340
252	-129328.846	30092.599	153381.977103
322	-129327.806	30093.008	66054.152560
76	-129326.651	30090.598	113802.641636
94	-129324.024	30085.531	185687.897332
103	-129320.479	30078.145	-73150.048640
		倍面積	199.674891
		面積	99.8374455
		地積	99.83 m ²
		坪数	30.19

区画2合計	165.64 m ²
宅地合計	320.02 m ²

地番	道路1-1 甲645-3		
測点	Xn	Yn	(Xn+1 - Xn-1)Yn
252	-129328.846	30092.599	-97349.557765
253	-129331.041	30098.189	-47163.862163
136	-129330.413	30098.452	97368.492220
322	-129327.806	30093.008	47155.743536
	倍面積	10.815828	
	面積	5.4079140	
	地積	5.40 m ²	
	坪数	1.63	







地番	道路1-2	甲654-4	
測点	Xn	Yn	(Xn+1 - Xn-1)Yn
264	-129307.767	30101.241	-393092.106219
249	-129315.054	30098.188	-417281.278432
250	-129321.631	30095.433	-256984.902387
251	-129323.593	30094.663	-185834.544025
322	-129327.806	30093.008	-205234.314560
136	-129330.413	30098.452	116029.532460
63	-129323.951	30101.160	389147.796480
93	-129317.485	30103.868	561256.514992
102	-129305.307	30108.970	437934.968650
141	-129302.940	30103.250	99701.964000
262	-129301.995	30100.406	-145294.659762
	倍面積	348.971197	
	面積	174.4855985	
	地積	174.48	m ²
	坪数	52.78	

道路合計 179.88 m²

指 定 年 月 日 ・ 番 号	30.10.19 日	第 30 - 3 号
公 告 年 月 日 ・ 番 号	30.10.24 日	第 604 号

この図面記載のとおり道路の位置の**指定**・変更・廃止を承諾します。

道 路 の 幅 員 の 延 長	幅員 4.00 m	延長 37.17 m	道路の面積	190.29 m ²
道 路 の 幅 員 の 延 長	m	m		
道 路 の 幅 員 の 延 長	m	m		

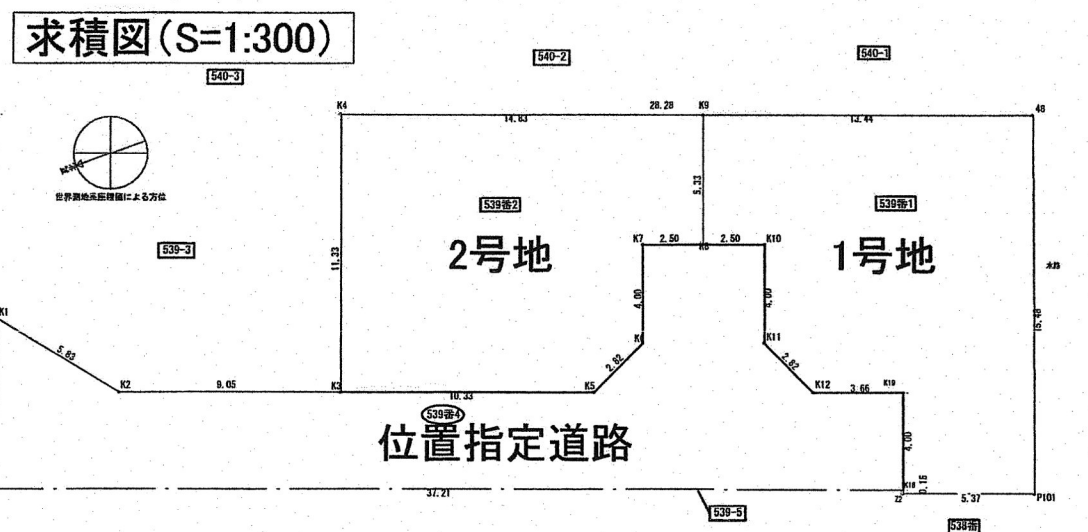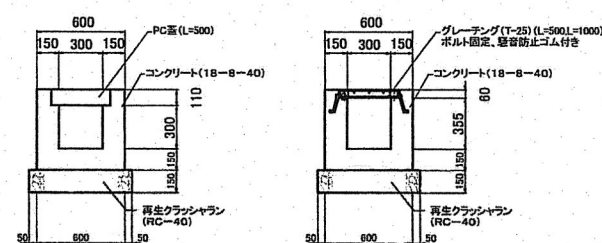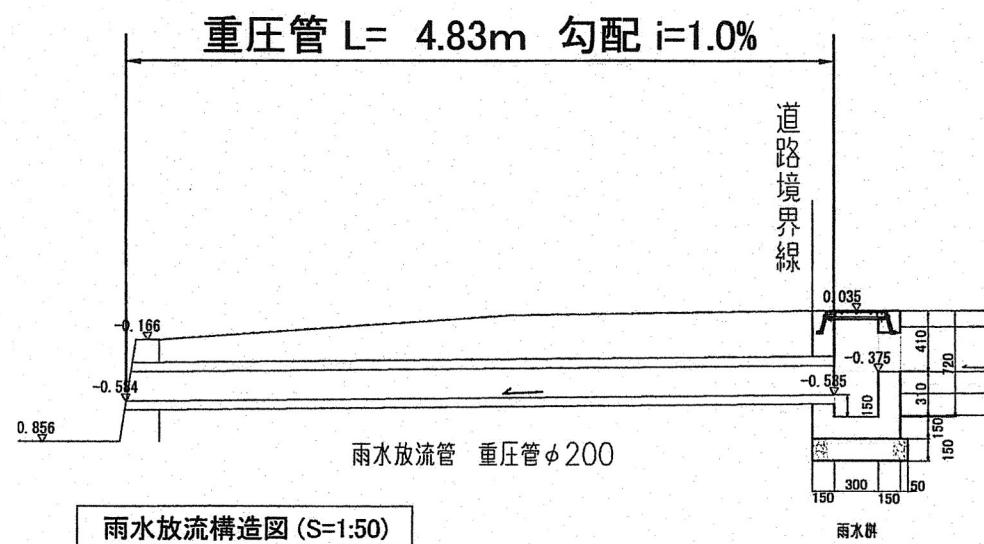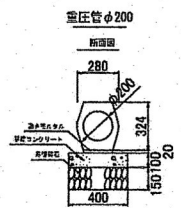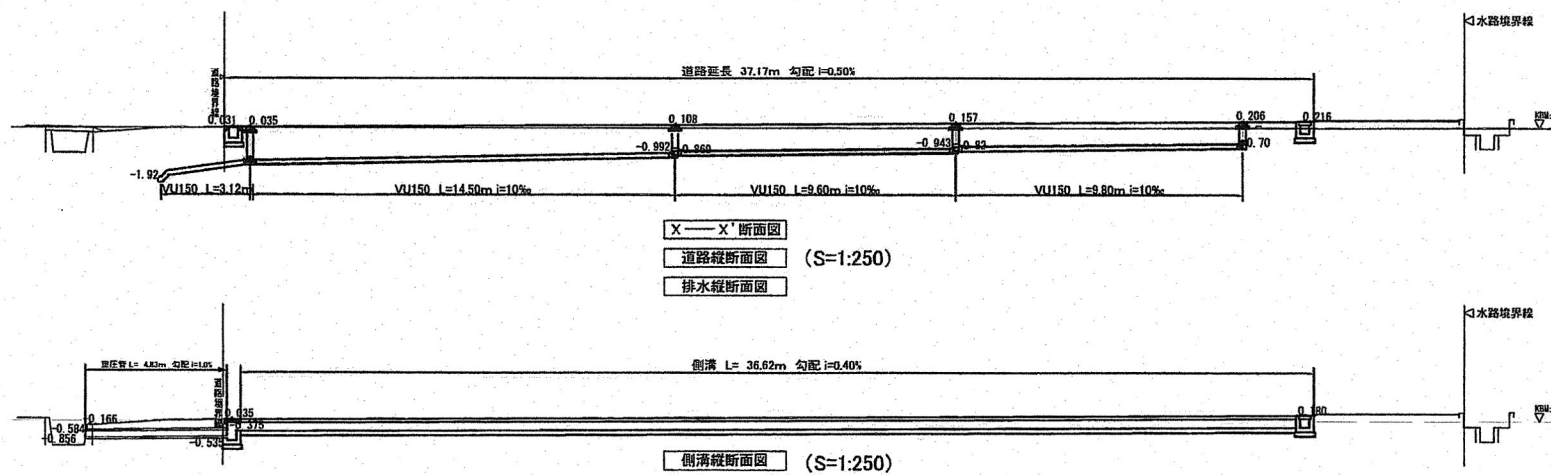
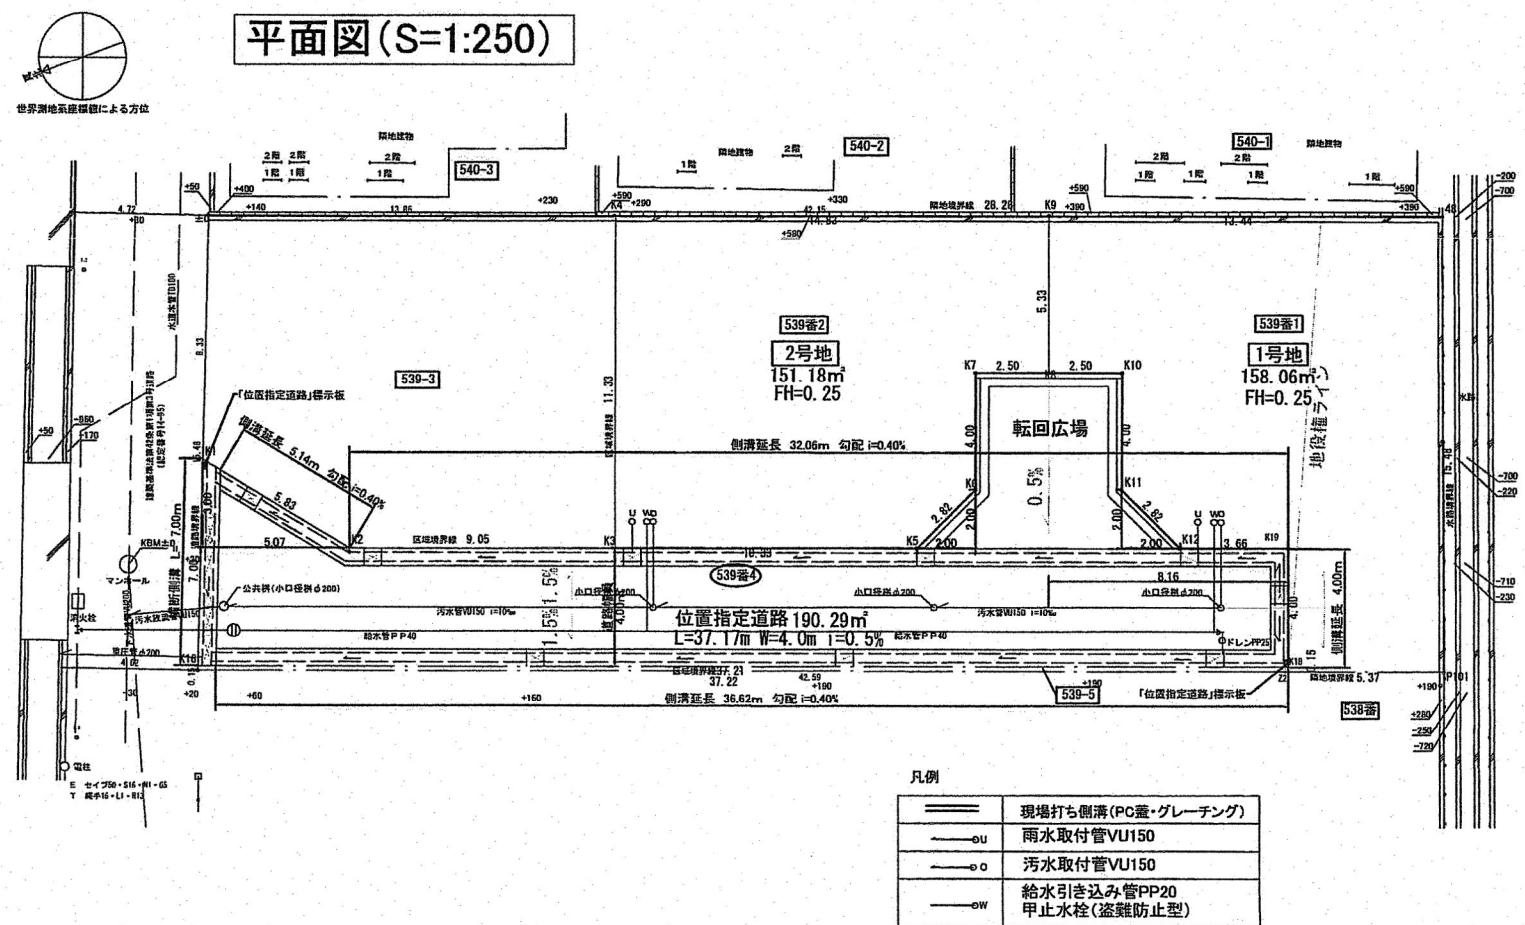
[illegible]

1998 S192				
NO	X_n	Y_n	$Y_{n+1}-Y_{n-1}$	$X_n \cdot (Y_{n+1}-Y_{n-1})$
K1	-128204.657	20526.882	-5.365	680212.00402
K2	-128203.655	20519.278	-14.184	1020927.65679
K3	-128203.228	20516.628	2.460	210049.90208
K4	-128203.195	20516.753	4.108	-421515.16152
K5	-128218.318	20520.525	2.625	-127277.10469
K6	-128206.657	20519.653	4.128	-127243.68855
K8	-128219.542	20524.644	0.289	-131338.85660
			10.229	-262.209171
	合計	合計	合計	合計
	151.18	151.18	151.18	151.18
	151.18	151.18	151.18	151.18

地 名		中 華 郵 政 530424		2010 年 12 月 31 日 止 的 結 算 數	
NO	地 名	Yn	Yn+1-Yn-1	Xn	(Yn+1-Yn-1) Xn
610	-12942.60	2059.125	-20.307	2059.125	2059.125
610	-12940.70	2060.145	-20.307	2060.145	2060.145
610	-12938.80	2061.165	5.033	-4480.845	-4480.845
610	-12936.90	2062.185	5.033	-4480.845	-4480.845
611	-12935.00	2063.205	5.033	-4480.845	-4480.845
611	-12933.10	2064.225	5.033	-4480.845	-4480.845
611	-12931.20	2065.245	5.033	-4480.845	-4480.845
611	-12631.00	2226.405	5.033	-4480.845	-4480.845
611	-12629.10	2227.425	5		

位置指定道路区域面積	499.53㎡
------------	---------

Technical drawing of a road cross-section showing a drainage system. The drawing includes a road width of 4000, a drainage ditch width of 2000, and a drainage ditch depth of 1000. The drainage ditch is labeled "排水管200φ" and "排水管110φ". The road is labeled "道路幅員 4000" and "道路境界線". The drainage ditch is labeled "排水管200φ" and "排水管110φ". The drawing is titled "舗装構造図 (S=1:50)".

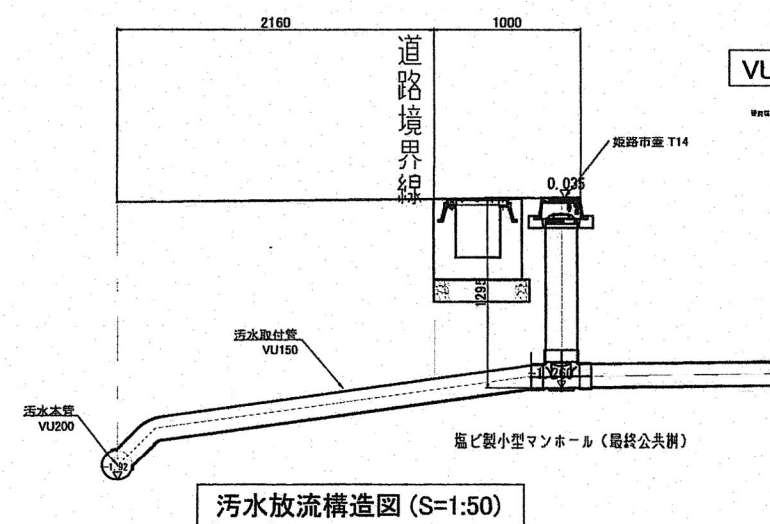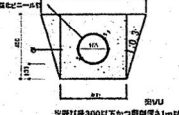

コンクリート蓋

グレーティング蓋

※5m以内に1箇所グレーティング

② — ②'

道路位置指定 総延長 L=23.77m

勾配 0.4%

官民境界線

道路区域線

42-1-1

10.05

9.30

10.15

8.70

DL8.00

The map shows two plots of land, 1号地 (142.88m²) and 2号地 (141.94m²), with their boundaries, area, and surrounding infrastructure. The map includes a compass rose, a scale bar, and various labels for points and distances.

1号地 (142.88m²):

- Boundary points: KA32, KA31, KA11, KA10, A12, A4, A10, A11, KA29.
- Distances: 4.86, 10.33, 13.31, 3.33, 2.81, 1.99, 4.01, 9.16, 12.95, 10.88, 4.27, 7.55.

2号地 (141.94m²):

- Boundary points: A6, A7, A48, A49, A13, A9, A2.
- Distances: 2.62, 9.10, 14.8, 6.45, 9.22, 17.65, 1.78, 0.99, 3.28.


Other Labels:

- 道路位置指定 (Road Position Designation)
- 142.88m² (Area of Plot 1)
- 141.94m² (Area of Plot 2)
- KA32, KA31, KA11, KA10, A12, A4, A10, A11, KA29, KA2, A6, A7, A48, A49, A13, A9, A2, F140, F139, KA3, KA4.

地 番	1号地		
测 点	Xn	Yn	(Xn+1 - Xn-1) Yn
KA10	996.647	994.315	6568.444890
KA11	995.913	991.068	-925.657512
KA30	995.713	991.163	-3491.867249
KA31	992.390	978.276	-4893.336552
KA32	990.711	973.715	-11467.441555
KA2	980.613	975.885	-10851.841200
A6	979.591	976.092	4439.266416
A4	985.161	993.430	9652.165880
A12	989.307	992.519	11400.073234
		倍 面 積	429.806352
		面 積	214.9031760
		地 積	214.90 m ²

地 番 測 点	2号地	Xn	Yn	$(Xn+1 - Xn-1) Yn$
A6		979.591	976.092	-7944.412788
147		977.022	976.613	209.971795
148		979.066	985.278	-3307.578246
149		973.665	987.250	-9166.616250
F139		970.521	978.575	-3215.597450
F140		970.379	977.962	-2152.494362
KA3		968.320	978.380	-1834.462500
KA4		968.504	979.173	6068.914254
A13		974.518	995.767	16586.490919
A4		985.161	993.430	5039.670390
			倍 面 積	283.885762
			面 積	141.9428810
			地 積	141.94 m ²
			合 計	499.7325345

指定年月日・番号	平成 31.2.22 日 ・ 第30 - 5 号
公告年月日・番号	平成 31.2.27 日 ・ 第 71 号
承 諾 書	
この図面記載のとおり道路の位置の指定・変更・廃止を承諾します。	
道路の幅員	幅員 6.00 m 延長 29.68 m
・幅員別の	幅員 m 延長 m 道路の面積 178.24 m ²
道路の延長	幅員 m 延長 m

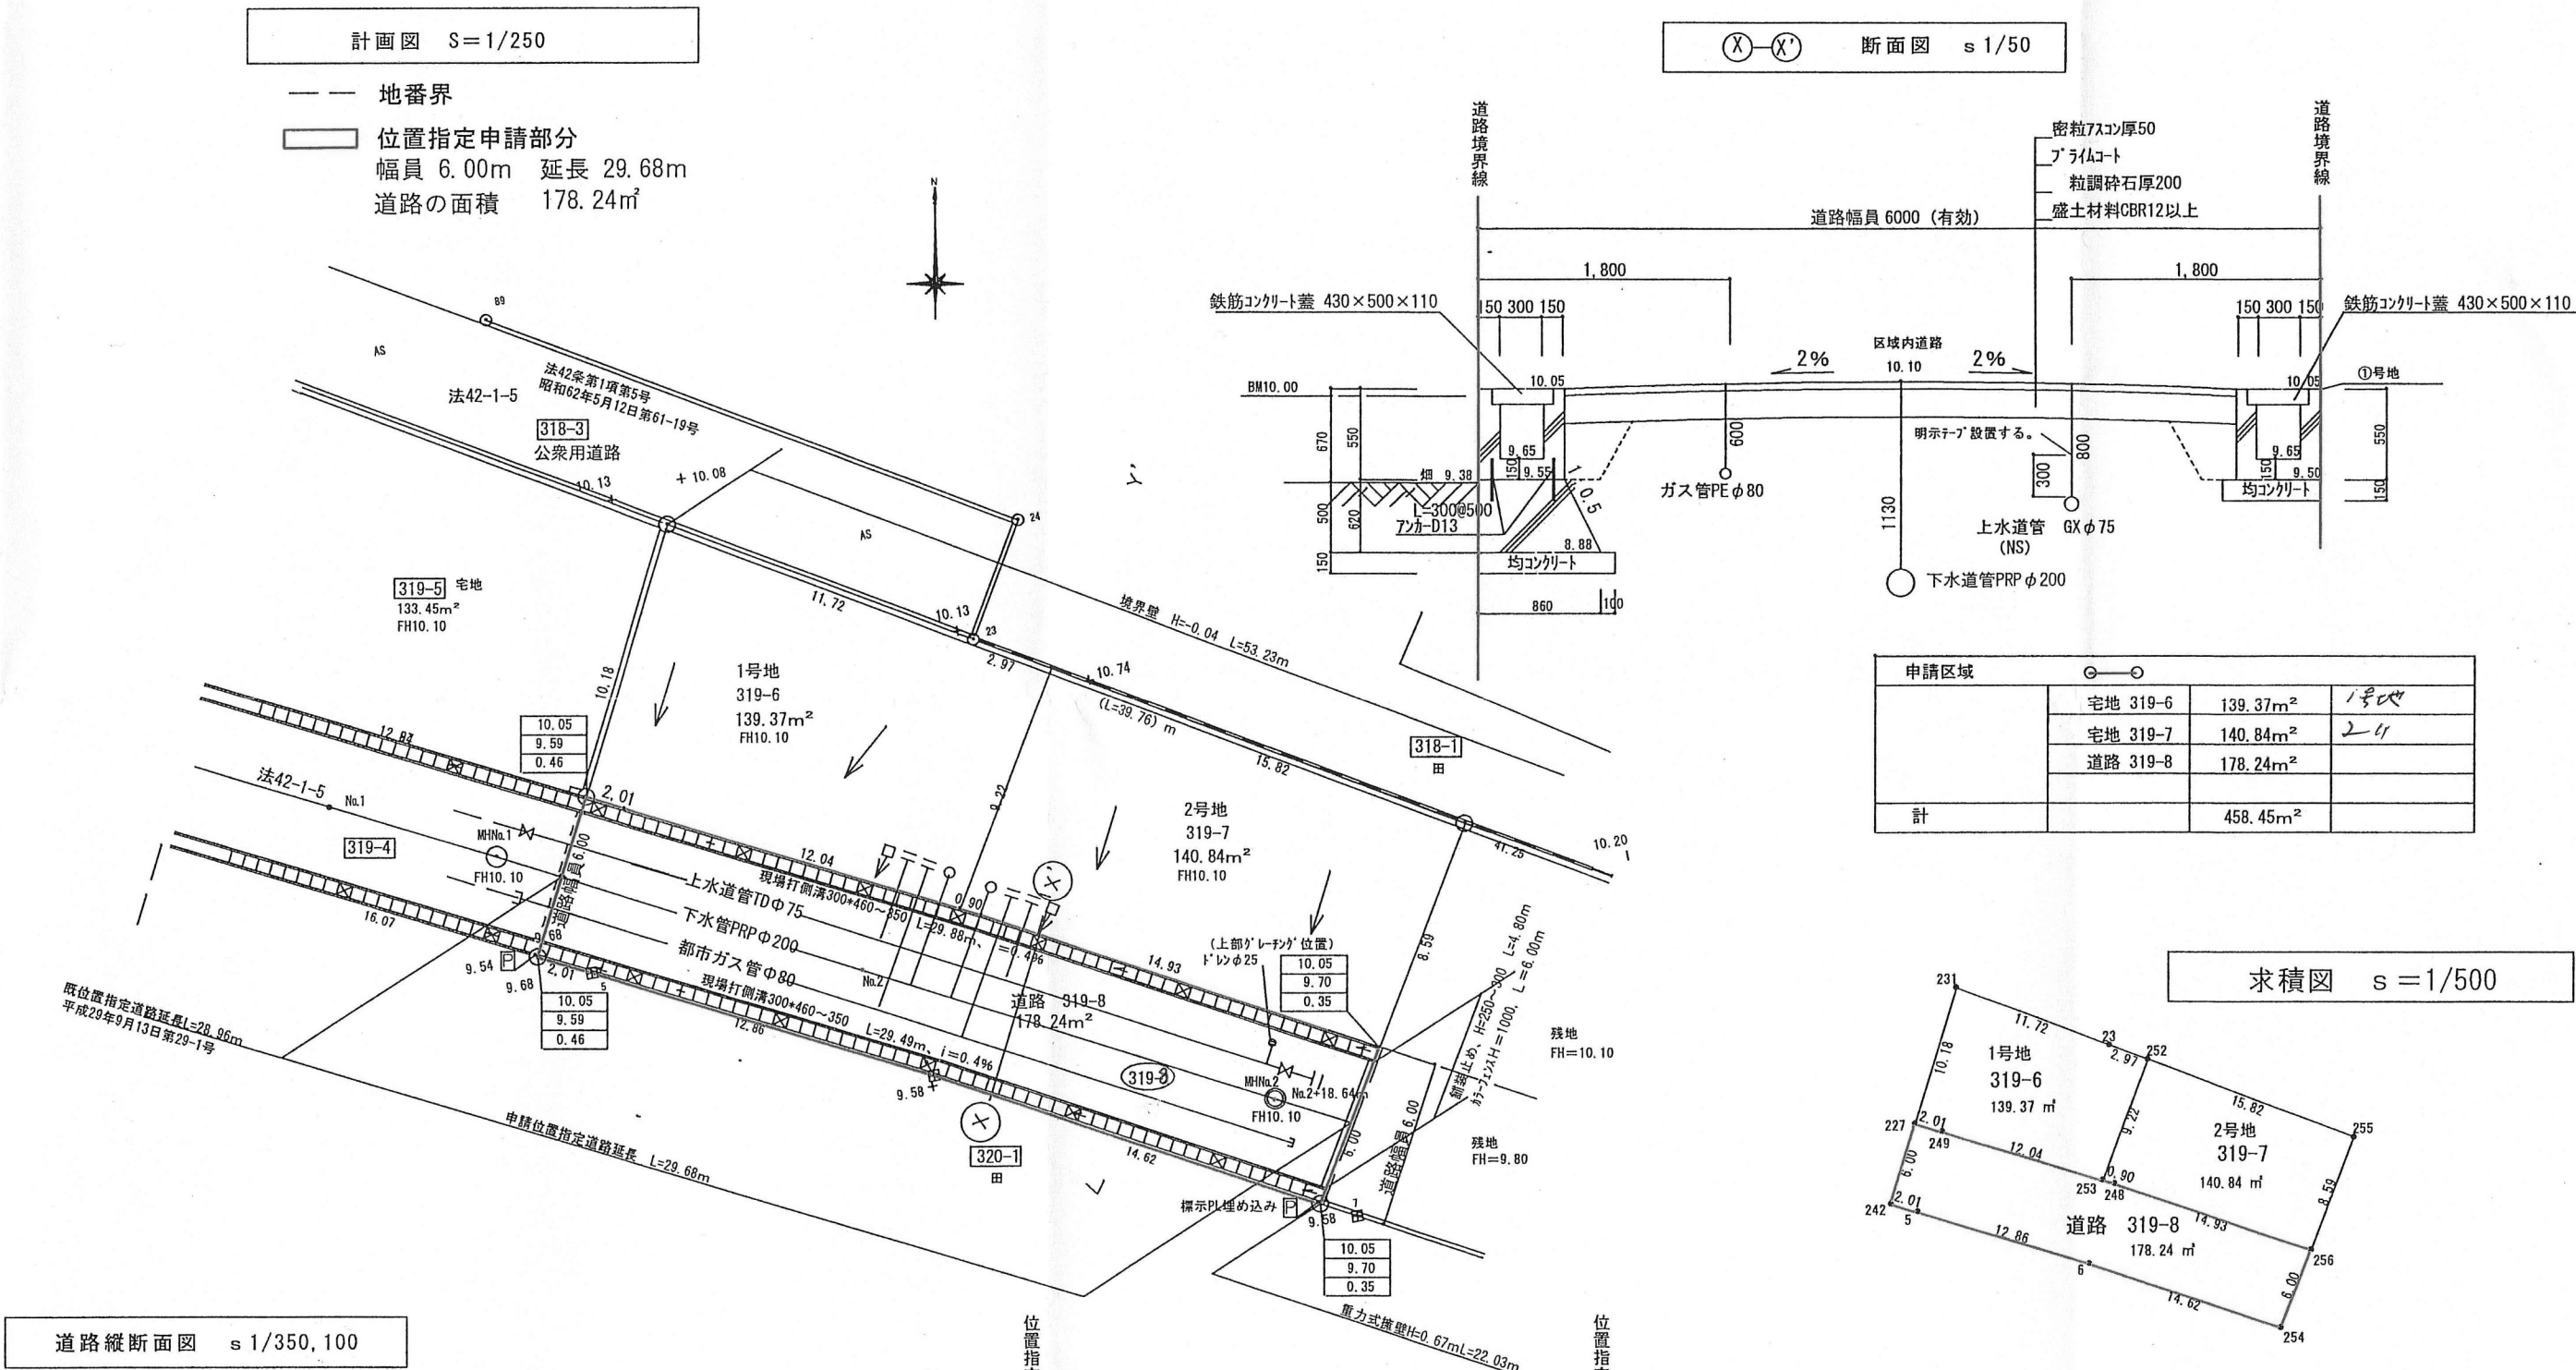

座標求積表					
地番	319-6				
点名標識	X	Y	X _{n+1} -X _{n-1}	Y _n (X _{n+1} -X _{n-1})	
231()	-127278.050	33690.167	-5.628	-189608.259876	
227()	-127287.807	33687.230	-10.335	-348157.522050	
249()	-127288.385	33689.159	-4.050	-136441.093950	
253()	-127291.857	33700.692	5.163	173996.672796	
252()	-127283.222	33703.929	9.678	326186.624662	
23()	-127282.179	33701.146	5.172	174302.327112	
		倍面積		278.748894	m ²
		面積		139.3744470	m ²
		地積		139.37	m ²

地番	319-7				
点名標識	X	Y	X _{n+1} -X _{n-1}	Y _n (X _{n+1} -X _{n-1})	
253()	-127291.857	33700.692	-8.896	-299801.355032	
248()	-127292.118	33701.560	-4.975	-167665.261000	
256()	-127296.832	33715.730	3.339	112576.822470	
255()	-127288.779	33718.749	13.610	456912.173890	
252()	-127283.222	33703.929	-3.078	-103740.693462	
		倍面積		281.685866	m ²
		面積		140.8429330	m ²
		地積		140.84	m ²

地番	道路 319-8				
点名標識	X	Y	X _{n+1} -X _{n-1}	Y _n (X _{n+1} -X _{n-1})	
256()	-127296.832	33715.730	10.338	348653.216740	
248()	-127292.118	33701.560	4.975	167665.261000	
253()	-127291.857	33700.692	3.733	125804.683236	
249()	-127288.385	33689.159	4.050	136441.093950	
227()	-127287.807	33687.230	-5.167	-174061.917410	
242()	-127293.552	33685.501	-6.325	-213060.793825	
5()	-127294.132	33687.429	-4.288	-144451.695552	
6()	-127297.840	33699.747	-8.324	-280516.694028	
254()	-127302.456	33713.622	1.008	33983.330976	
		倍面積		356.485087	m ²
		面積		178.2425435	m ²
		地積		178.24	m ²



小計	458.45	m ²
----	--------	----------------

指 定 年 月 日 ・ 番 号	31. 2. 25 日	第 30 - 6 号
公 告 年 月 日 ・ 番 号	31. 2. 28 日	第 72 号

承 諾 書

この図面記載のとおり道路の位置の指定・変更・廃止を承諾します。

道 路 の 幅 員	幅員 6.00m	延長 31.74m	道路の面積	199.82㎡
道 路 の 幅 員 別 の 延 長	m	m		
道 路 の 延 長	m	m		

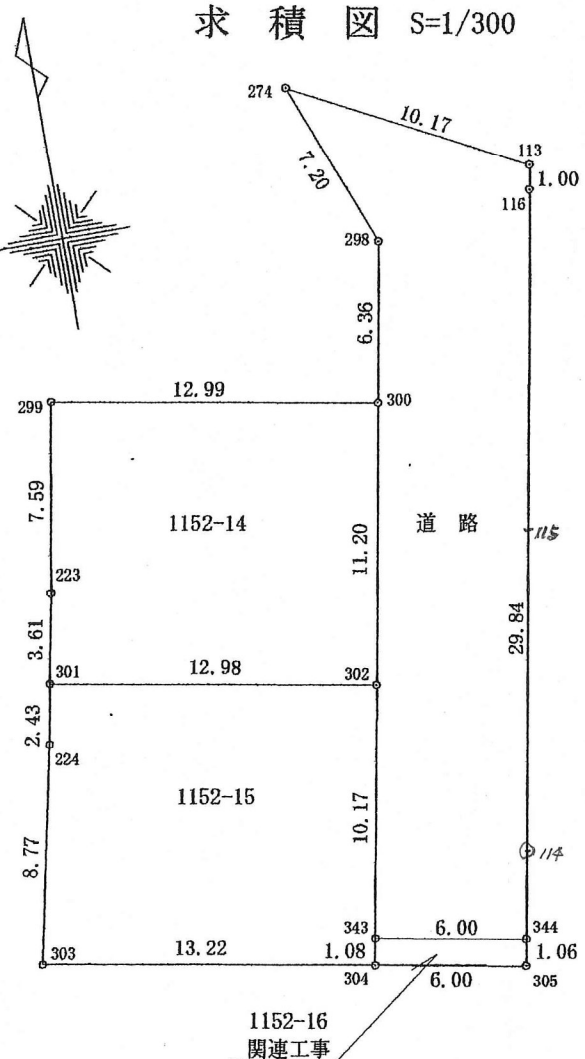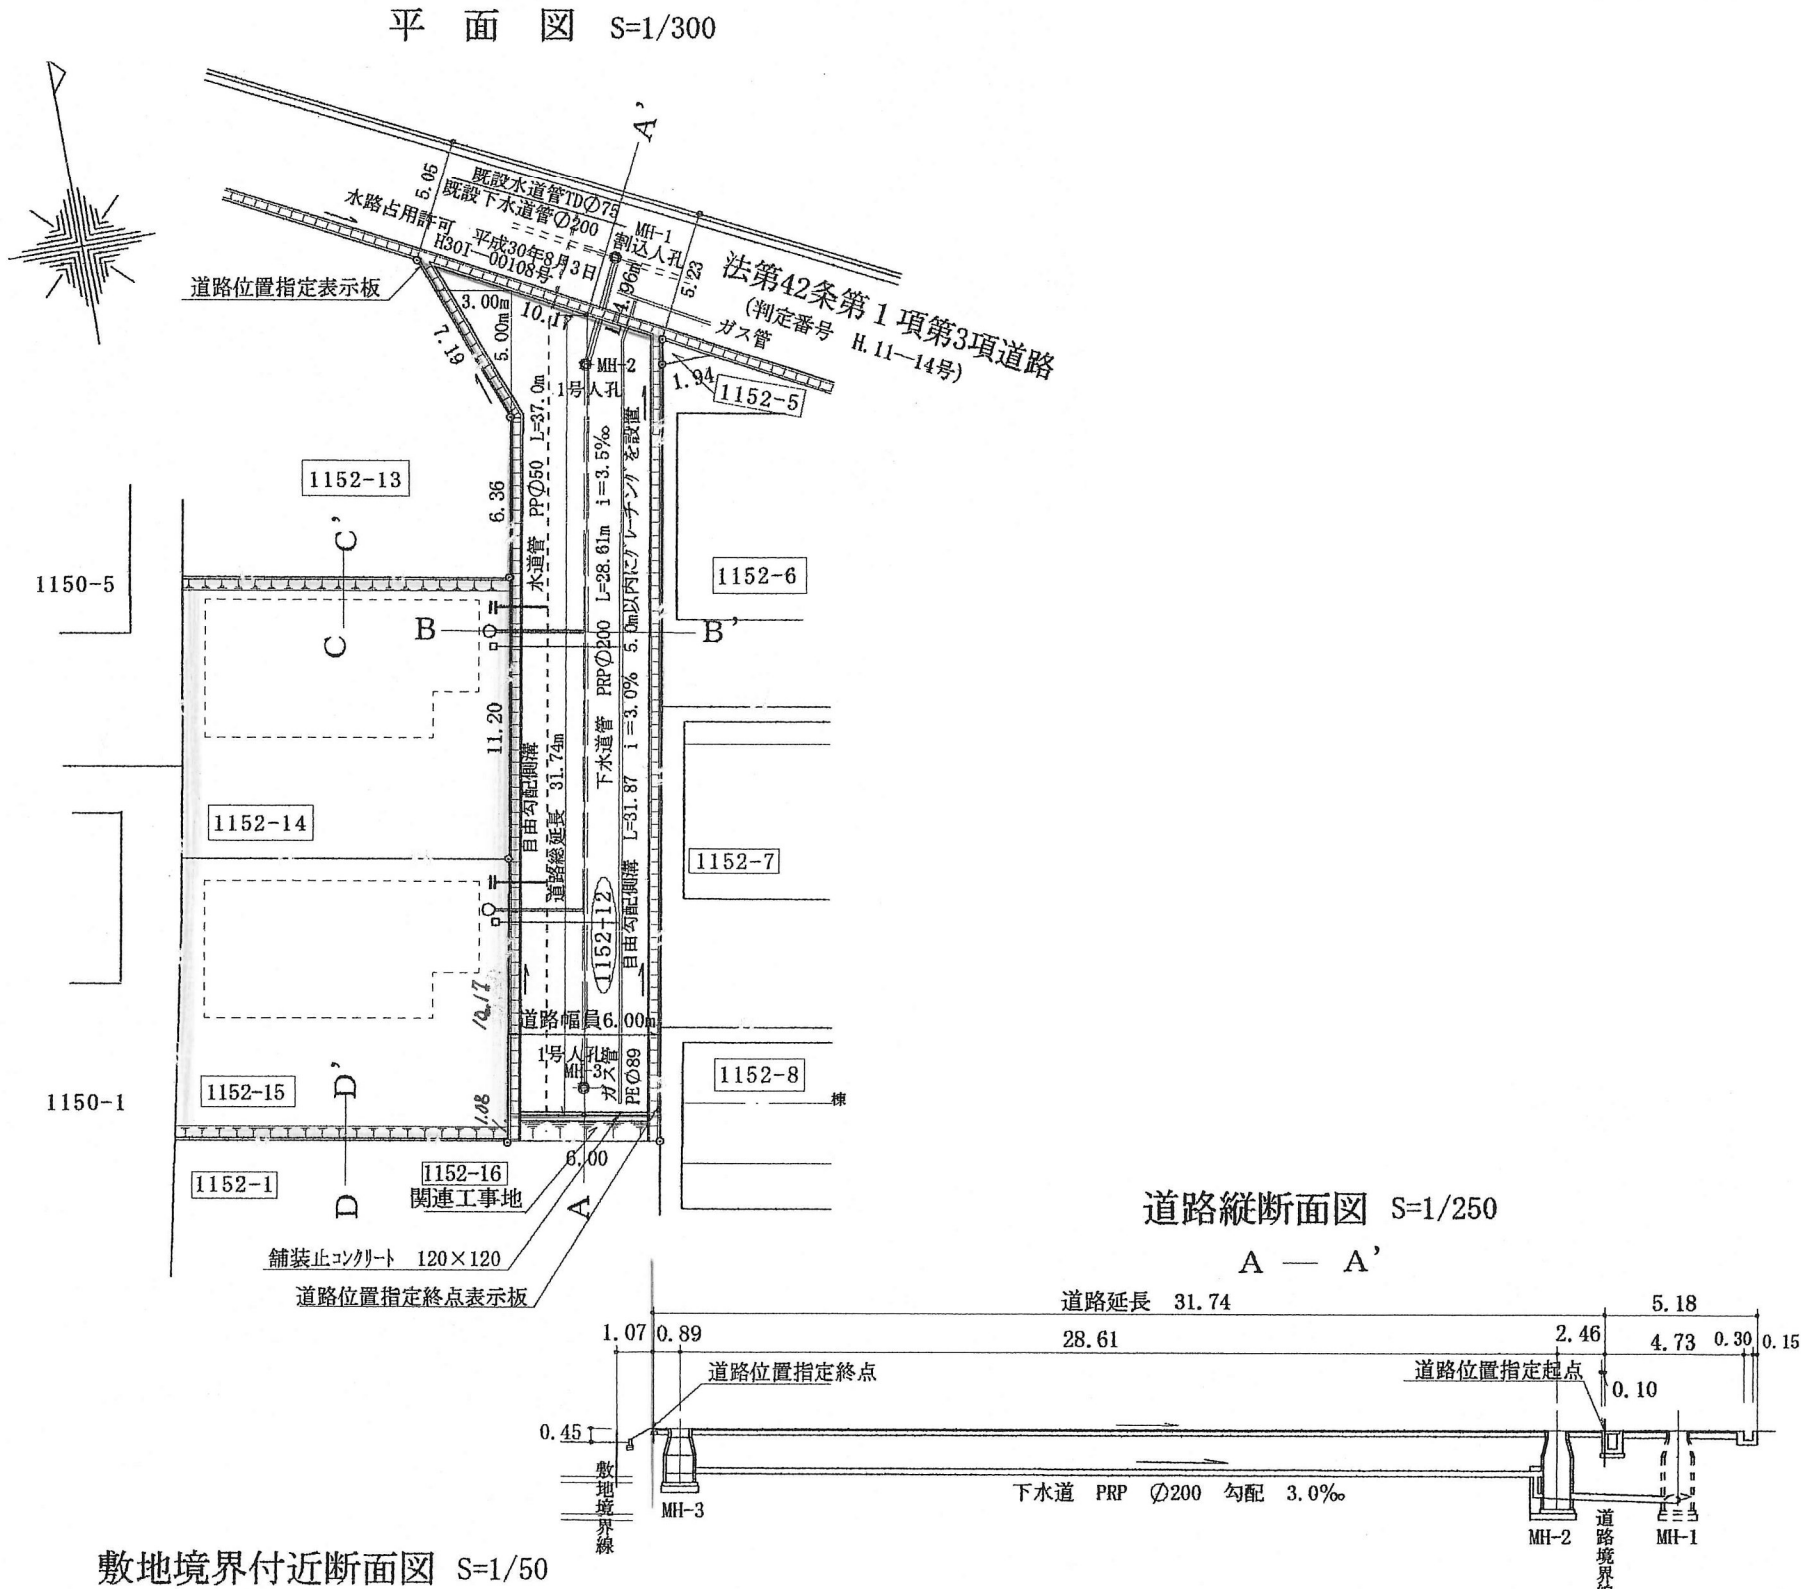

座 標 求 積 表

地 番	1152-14		
測 点	Xn	Yn	(Xn+1 - Xn-1) Yn
299	-14.559	-6.366	32.963148
223	-22.036	-7.692	84.842760
301	-25.589	-8.338	48.768962
302	-27.885	4.438	38.748178
300	-16.858	6.420	85.552920
		倍 面 積	290.875968
		面 積	145.4379840
		地 積	145.43 ㎡

地 番	1152-15		
測 点	Xn	Yn	(Xn+1 - Xn-1) Yn
301	-25.589	-8.338	0.833800
224	-27.985	-8.773	96.362632
303	-36.573	-10.557	115.356339
304	-38.912	2.456	-3.133856
343	-37.849	2.647	29.188469
302	-27.885	4.438	54.409880
		倍 面 積	293.017264
		面 積	146.5086320
		地 積	146.50 ㎡






地 番	1152-12 (道路)		
測 点	Xn	Yn	(Xn+1 - Xn-1) Yn
274	-3.864	4.993	-9.961035
298	-10.593	7.546	-98.052724
300	-16.858	6.420	-111.014640
302	-27.885	4.438	-93.158058
343	-37.849	2.647	-29.236115
344	-38.930	8.550	20.024100
114	-35.507	9.165	146.924115
115	-22.899	11.431	296.337244
116	-9.583	13.825	197.711325
113	-8.598	14.002	80.077438
		倍 面 積	399.651650
		面 積	199.8258250
		地 積	199.82 ㎡

地 番	1152-16 (関連工事)		
測 点	Xn	Yn	(Xn+1 - Xn-1) Yn
344	-38.930	8.550	18.160200
343	-37.849	2.647	0.047646
304	-38.912	2.456	-5.216544
305	-39.973	8.362	-0.150516
		倍 面 積	12.840786
		面 積	6.4203930
		地 積	6.42 ㎡

合 計 498.1928340 ㎡

様式第 19号 (第 14条関係)

指定年月日・番号	平成 30.12.19 日 第 30 - 7 号
公告年月日・番号	平成 30.12.27 日 第 732 号
承諾書	
この図面記載のとおり道路の位置の指定・変更・廃止を承諾します。	
道路幅員の員別延長	幅員 6.00 m 延長 38.53 m (内、水路占用 0.83 m)
道路の面積	235.47 m ² (内、水路占用 7.62 m ²)

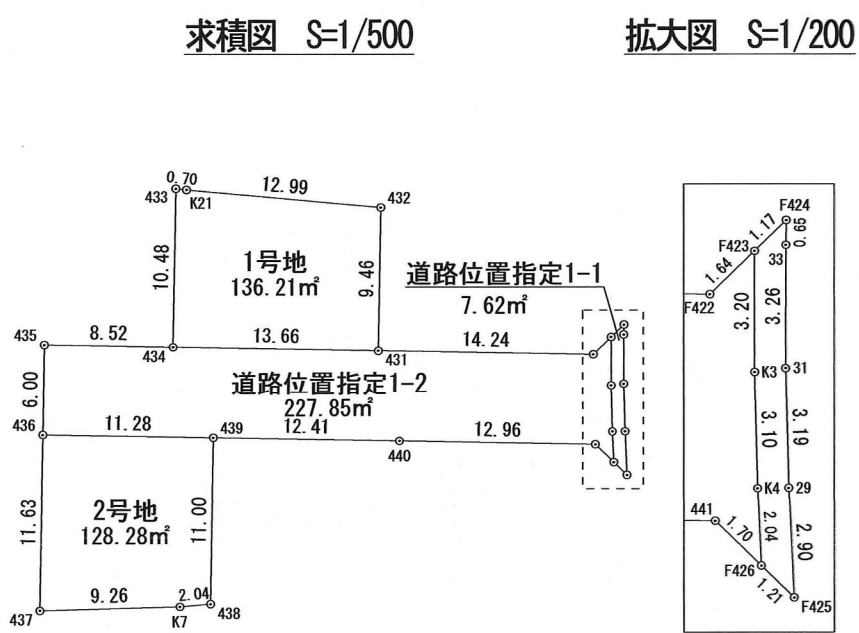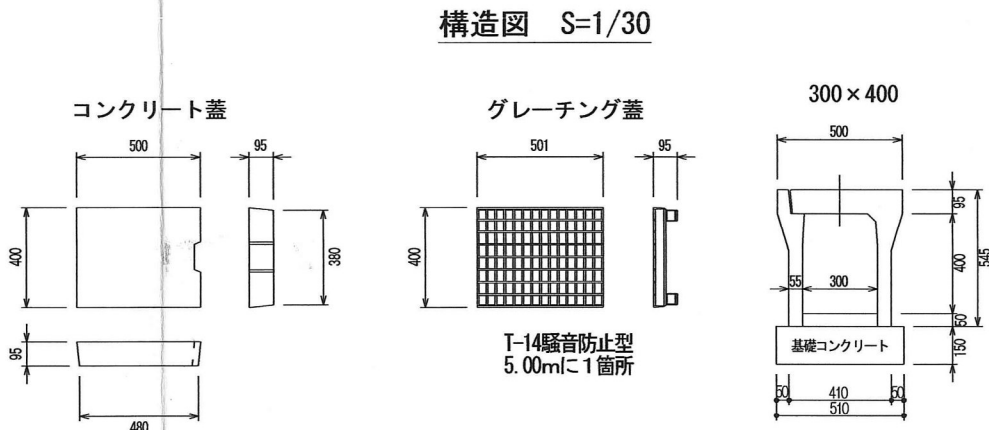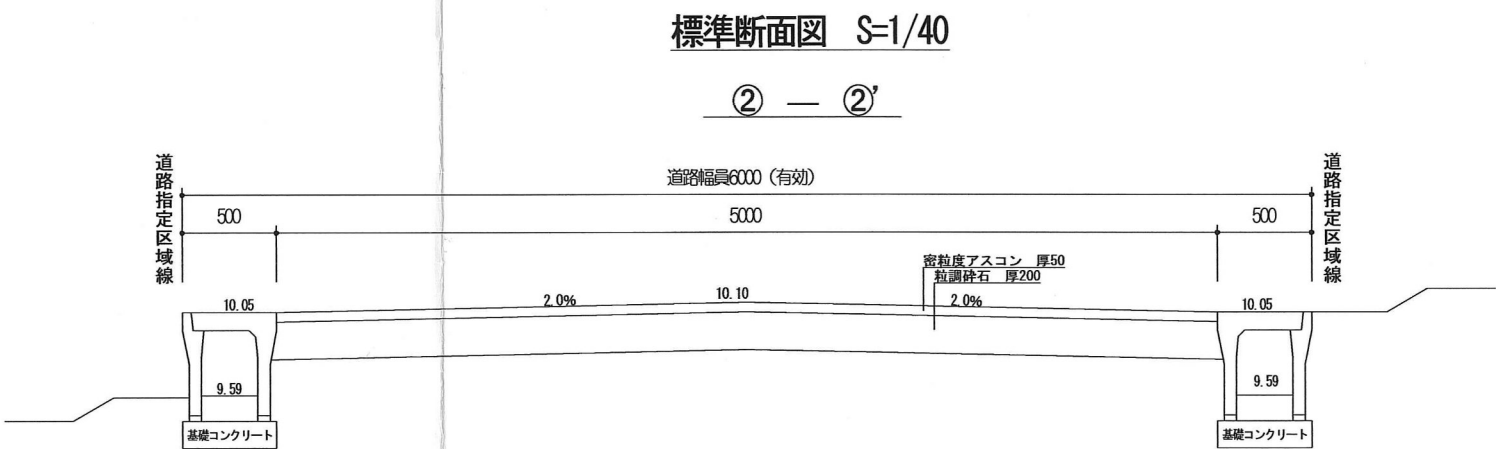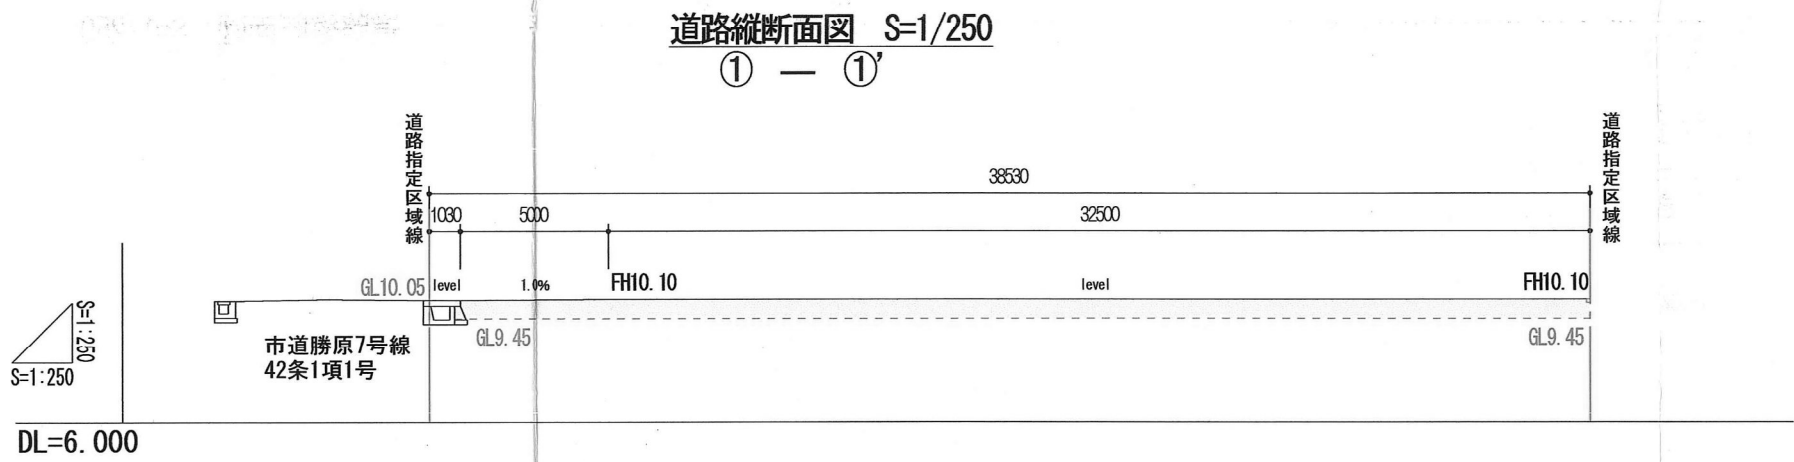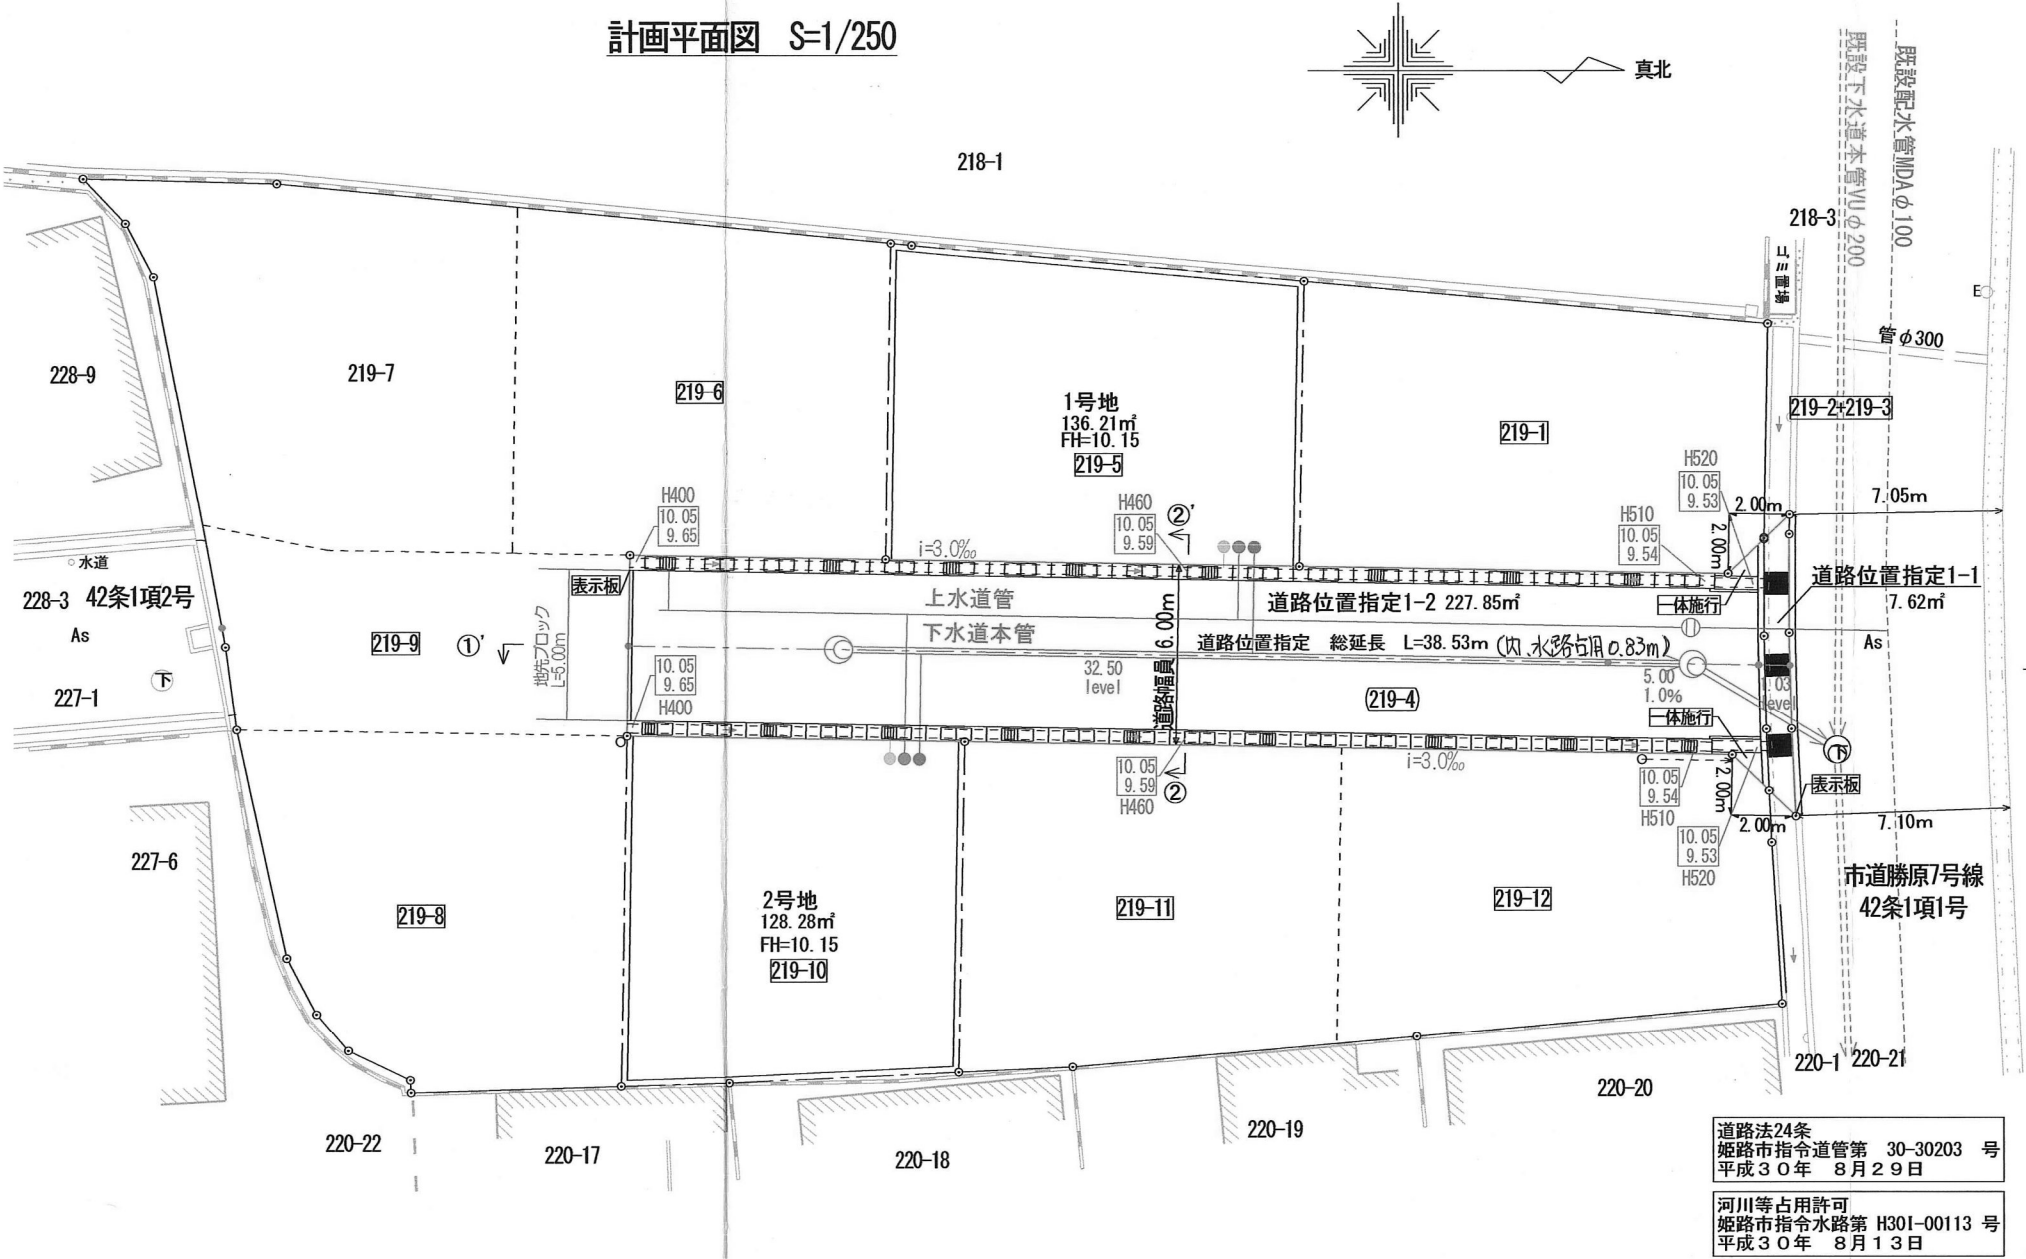

座 標 求 積 表			
地 番	測 点	Xn	Yn
F425	-130398.813	24533.267	(Xn+1 - Xn-1) Yn
29	-130398.953	24530.371	-5421.211991
31	-130399.034	24527.175	-1839.538125
33	-130399.028	24523.913	367.858695
F424	-130399.019	24523.256	-20427.872248
F423	-130399.861	24524.073	-20649.269466
17	-130399.861	24527.280	1937.655120
18	-130399.782	24530.382	4268.286468
F426	-130399.687	24532.420	23771.914980
		倍 面 積	15.241411
		面 積	7.62
		地 積	7.62 m ²

測 点		道路位置指定1-2		
		Xn	Yn	(Xn+1 - Xn-1) Yn
F423		-130399.861	24524.073	-29061.026505
F422		-130401.046	24525.221	-378375.109588
431		-130415.289	24524.975	-684320.377425
434		-130428.949	24524.739	-544130.384193
435		-130437.476	24524.592	-211671.753552
436		-130437.580	24530.601	274276.649781
439		-130426.295	24530.791	581330.685118
440		-130413.882	24531.006	622596.932280
441		-130400.915	24531.230	348220.809850
F426		-130399.687	24532.420	27795.231860
K4		-130399.782	24530.382	-4268.286468
K3		-130399.861	24527.280	-1937.655120
		倍 面 積	455.716038	
		面 積	227.85	
		地 積	227.85㎡	

地 番	測 点	1号地		
		Xn	Yn	(Xn+1 - Xn-1) Yn
431		-130415.289	24524.975	339008.729425
432		-130415.126	24515.512	-313234.696824
K21		-130428.066	24514.329	-334424.476218
433		-130428.768	24514.260	-21646.091580
434		-130428.949	24524.739	330568.956981
			倍 面 積	272.421784
			面 積	136.21
			地 積	136.21㎡

2号地				
地番	測点	Xn	Yn	(Xn+1 - Xn-1) Yn
437		-130437.781	24542.230	222377.146030
K7		-130428.519	24541.970	277226.093120
438		-130426.485	24541.793	54580.947632
439		-130426.295	24530.791	-272169.126145
436		-130437.580	24530.601	-281758.483086
		倍面積	256.577551	
		面積	128.28	
		地積	128.28 m ²	

合 計 499.96

様式第19号 (第14条関係)


指定年月日・番号	31. 2. 20日	第30 - 8号
公告年月日・番号	31. 2. 25日	第61号

承諾書


この図面記載のとおり道路の位置の指定・変更・廃止を承諾します。

道路の幅員	幅員 6.00m	延長 22.53 m	道路の面積	137.22㎡
・幅員の別	(里道部分1.00m)	(里道部分12.63m)		
・道路の延長	m	m		(内里道部分 12.58㎡)


道路計画平面図 S=1/200

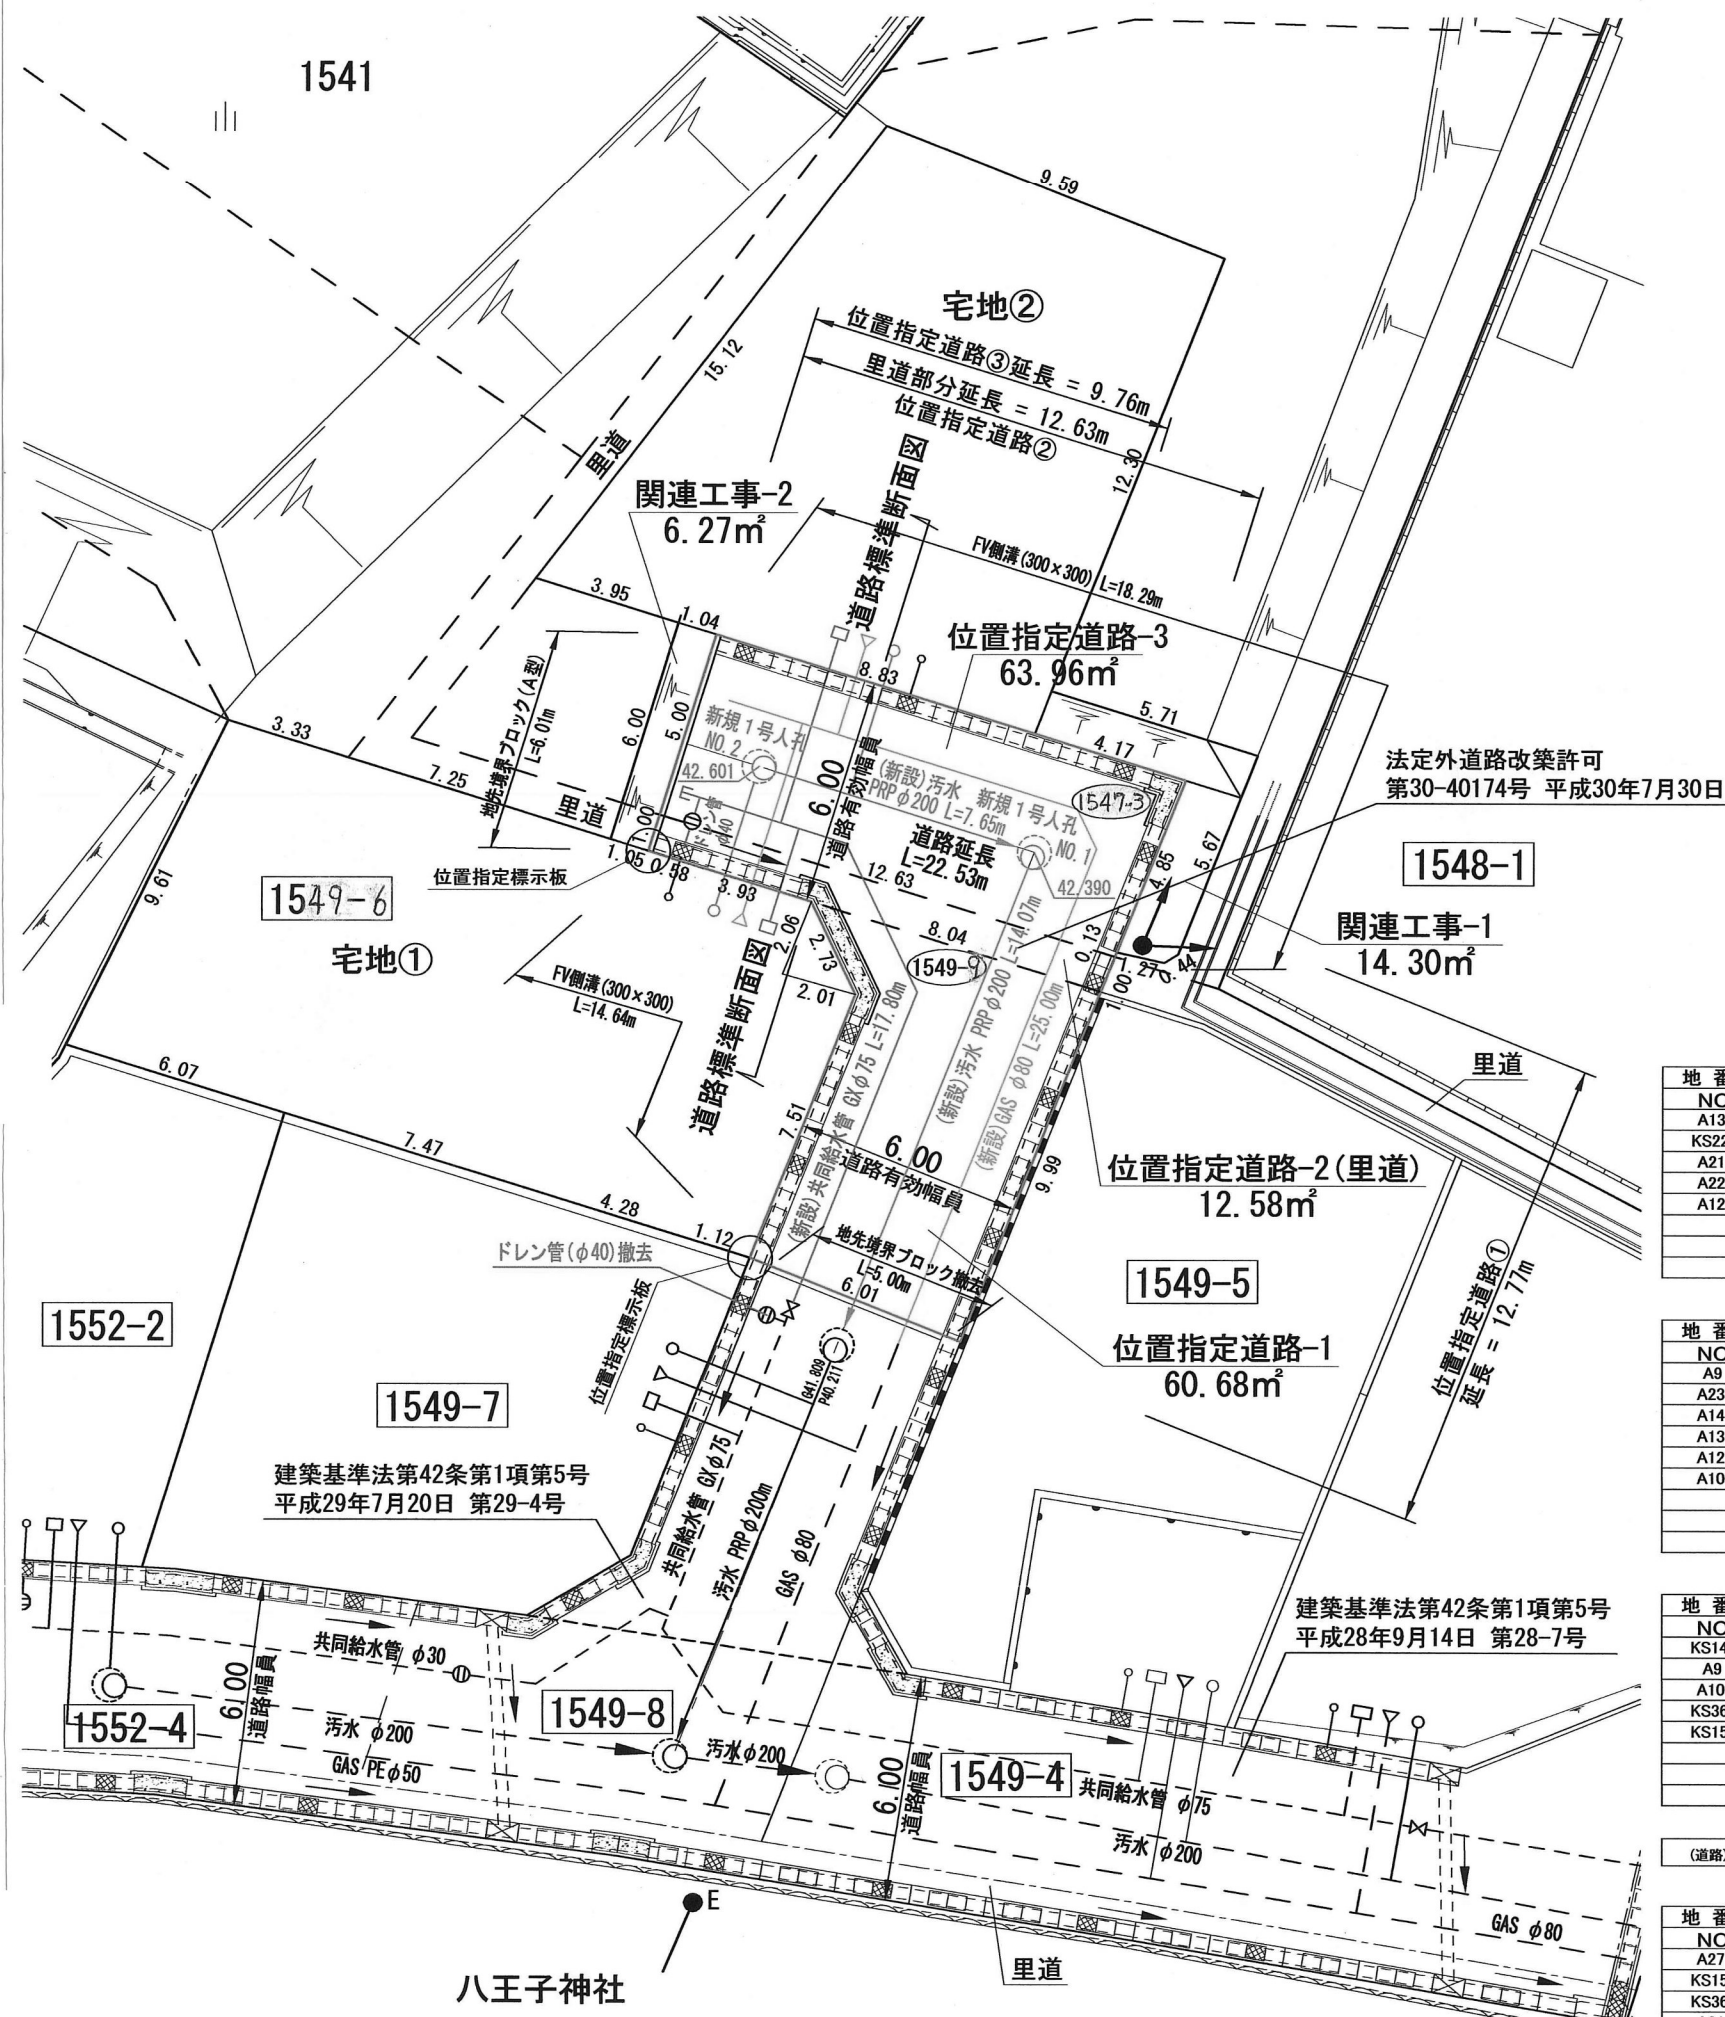

道路標準断面図 S=1/50

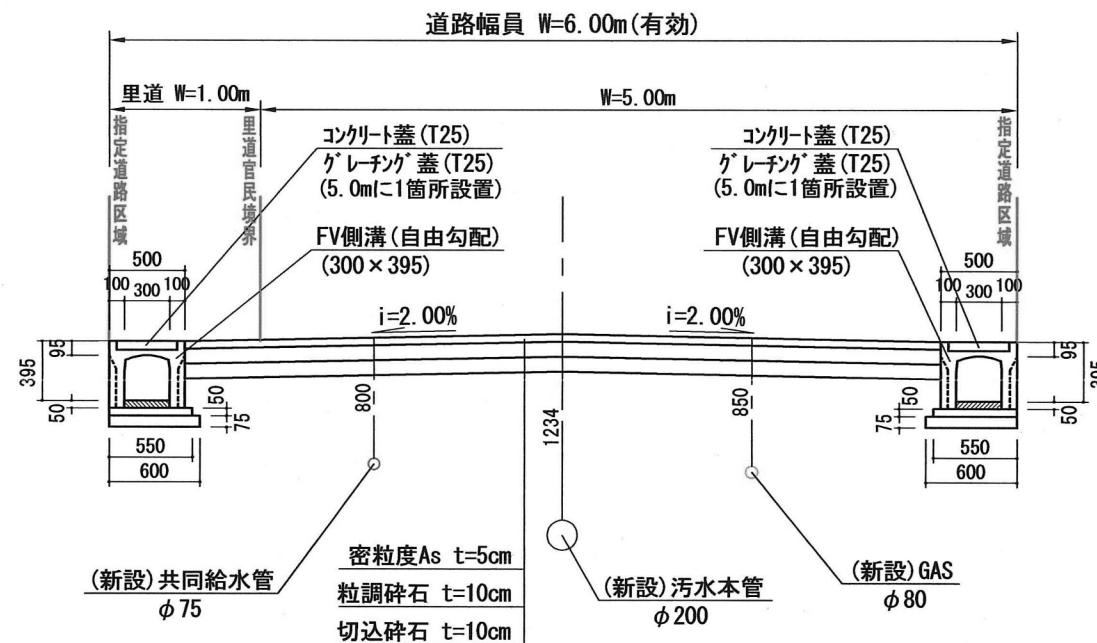

求積図 S=1/250

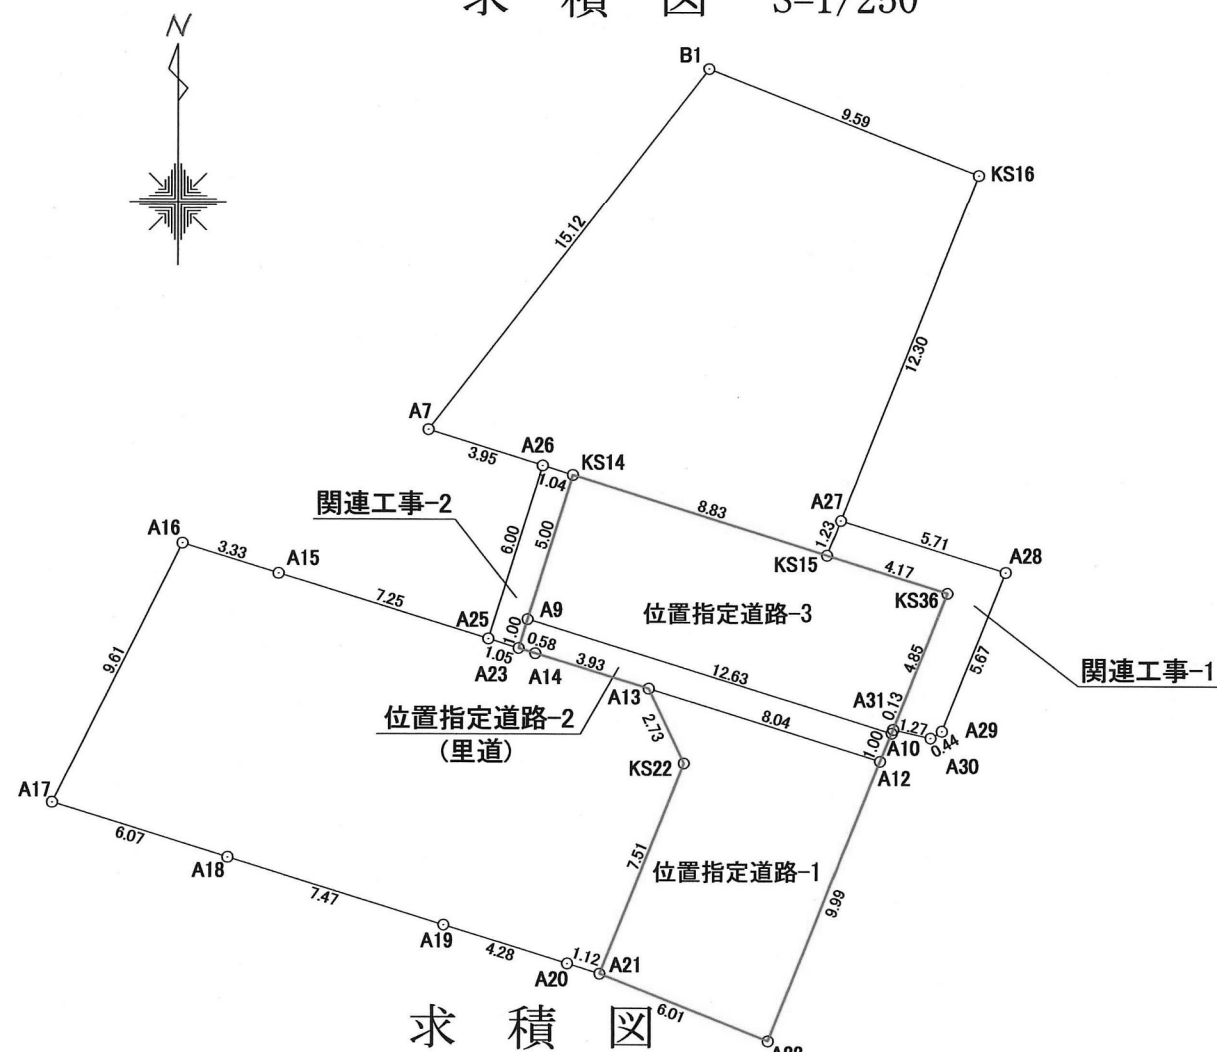

地番	位置指定道路-1			
NO	X _n	Y _n	X _n ・(Y _{n+1} -Y _{n-1})	
A13	996.786	991.868	-6339.558960	
KS22	994.598	993.506	309.319978	
A21	997.211	992.179	4528.336857	
A22	996.135	998.093	7580.419745	
A12	995.967	999.866	-6199.894575	
	合計		-121.376955	
	合計面積		60.6884775	
	地積		60.68	㎡

地番	位置指定道路-2			
NO	X _n	Y _n	X _n ・(Y _{n+1} -Y _{n-1})	
A9	998.238	987.488	-12845.678984	
A23	997.243	987.387	470.698696	
A14	997.184	987.960	4468.381504	
A13	996.786	991.868	11867.734116	
A12	995.967	999.866	8153.981829	
A10	996.953	1000.055	-12340.284234	
	合計		-25.167073	
	合計面積		12.5835365	
	地積		12.58	㎡

地番	位置指定道路-3			
NO	X _n	Y _n	X _n ・(Y _{n+1} -Y _{n-1})	
KS14	1003.215	987.991	-9316.857705	
A9	998.238	987.488	12642.743232	
A10	996.953	1000.055	13400.045273	
KS38	1001.863	1000.929	-3286.110640	
KS15	1002.300	996.775	-12967.757400	
	合計		-127.937240	
	合計面積		63.9686200	
	地積		63.96	㎡

(道路)合計面積	137.22 ㎡
----------	----------

地番	関連工事-1			
NO	X _n	Y _n	X _n ・(Y _{n+1} -Y _{n-1})	
A27	1003.515	996.993	-5916.724440	
KS15	1002.300	996.775	3945.052800	
KS38	1001.863	1000.929	3309.153489	
A31	997.085	1000.078	412.783190	
A30	997.053	1001.343	1580.329005	
A29	997.351	1001.663	1324.482128	
A28	1002.933	1002.671	-4683.697110	
	合計		-28.610938	
	合計面積		14.3054690	
	地積		14.30	㎡


地番	関連工事-2			
NO	X _n	Y _n	X _n ・(Y _{n+1} -Y _{n-1})	
KS14	1003.215	987.991	-533.710380	
A26	1003.323	986.956	-1652.472981	
A25	997.350	986.344	429.857850	
A23	997.243	987.387	1140.845992	
A9	998.238	987.488	602.935752	
	合計		-12.543767	
	合計面積		6.2718835	
	地積		6.27	㎡

地番	宅地①			
NO	X _n	Y _n	X _n ・(Y _{n+1} -Y _{n-1})	
A16	998.424	975.823	-5786.865504	
A17	998.146	973.335	3508.500862	
A18	998.527	979.370	13314.470163	
A19	987.763	986.804	11546.949470	
A20	987.326	991.060	5306.877250	
A21	987.211	992.179	2414.718106	
KS22	994.598	993.506	-309.319978	
A13	996.786	991.868	-5528.175156	
A14	997.184	987.960	-12701.132608	
A15	998.088	979.131	-12113.794056	
	合計		-347.771451	
	合計面積		173.8857255	
	地積		173.88	㎡

地番	宅地②			
NO	X _n	Y _n	X _n ・(Y _{n+1} -Y _{n-1})	
B1	1017.300	989.711	-16414.135500	
A7	1003.731	983.027	-1726.417320	
KS14	1003.215	987.991	13792.198920	
KS15	1002.300	996.775	11196.653300	
KS16	1015.626	999.162	-7174.382064	
	合計		-326.041764	
	合計面積		163.0208820	
	地積		163.02	㎡

(宅地)合計面積	336.90 ㎡
----------	----------

構造図 S=1/40

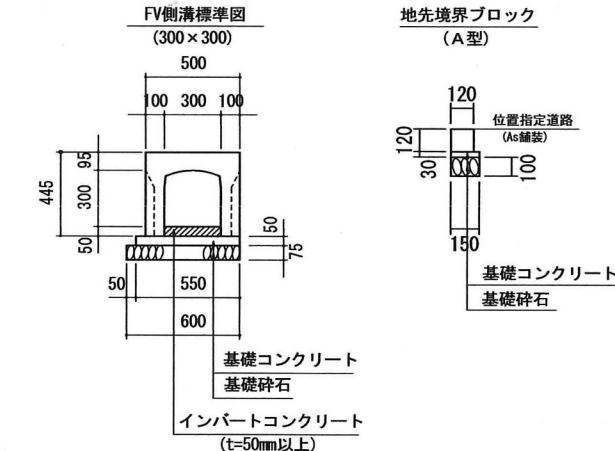

道路縦断面図 S=1/250

