


現況縦断面図(1) S= 1:200 (A3)


a - a'

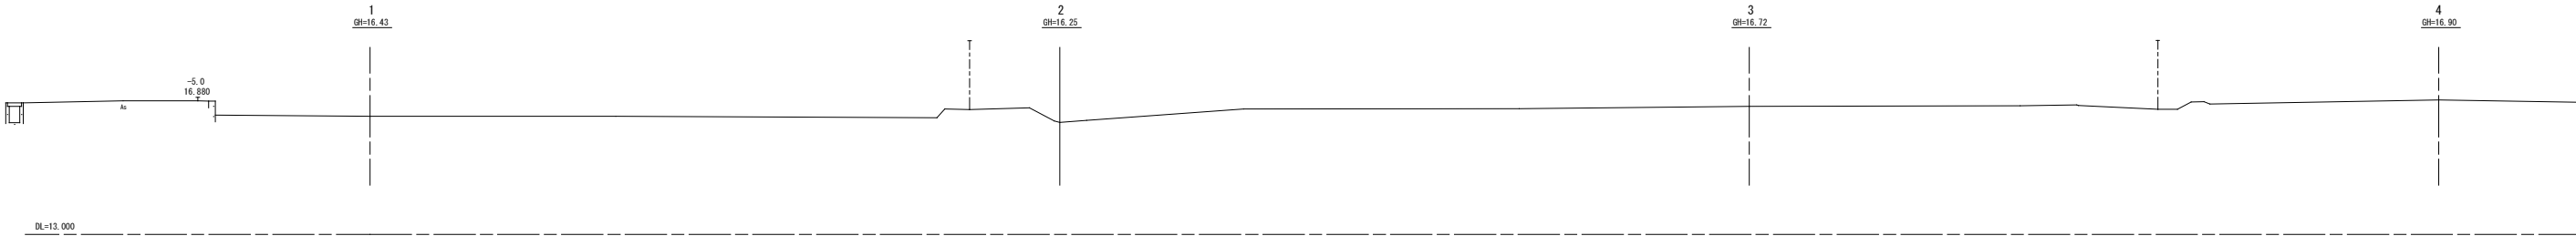


b - b'



c - c'

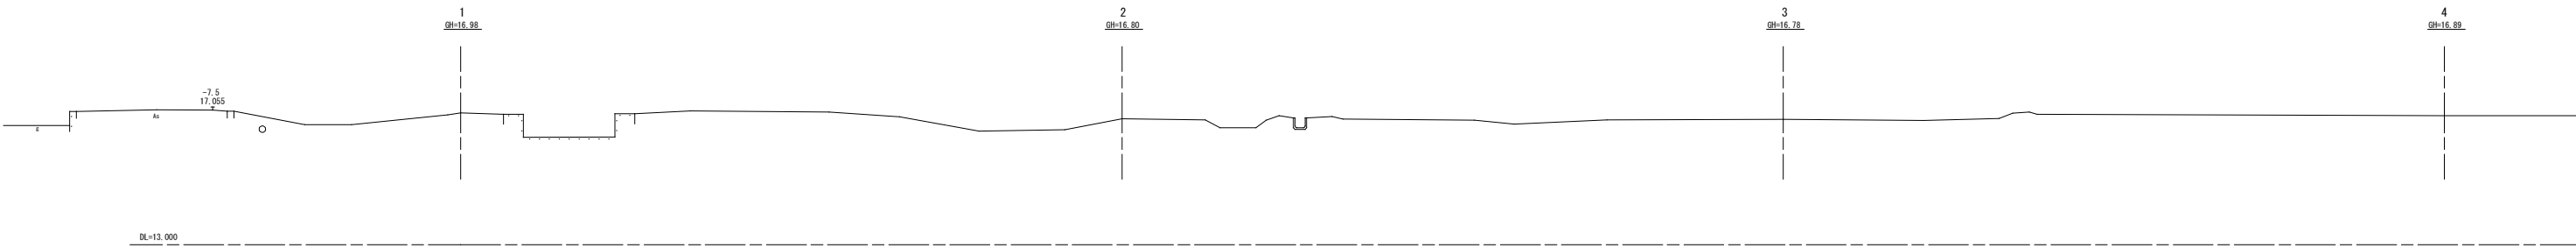


d - d'

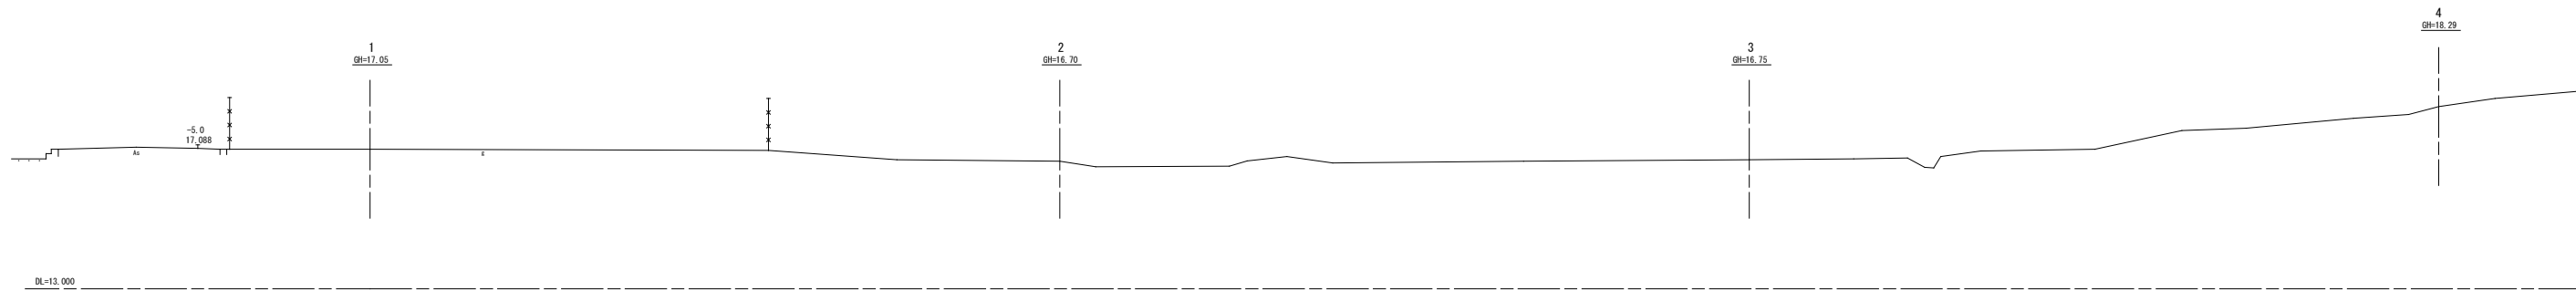


現況縦断図(2)

S= 1:200 (A3)


a - a'

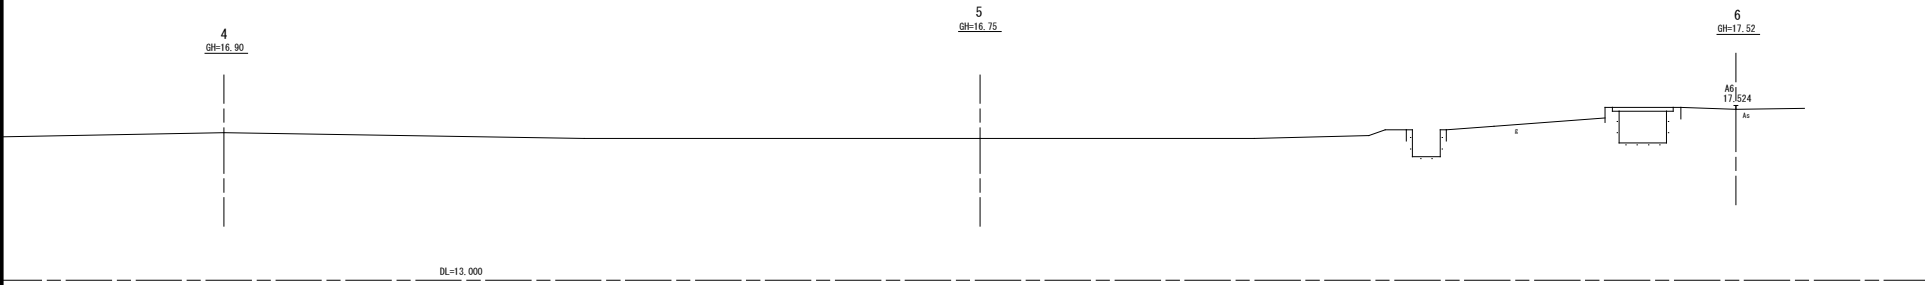


b - b'

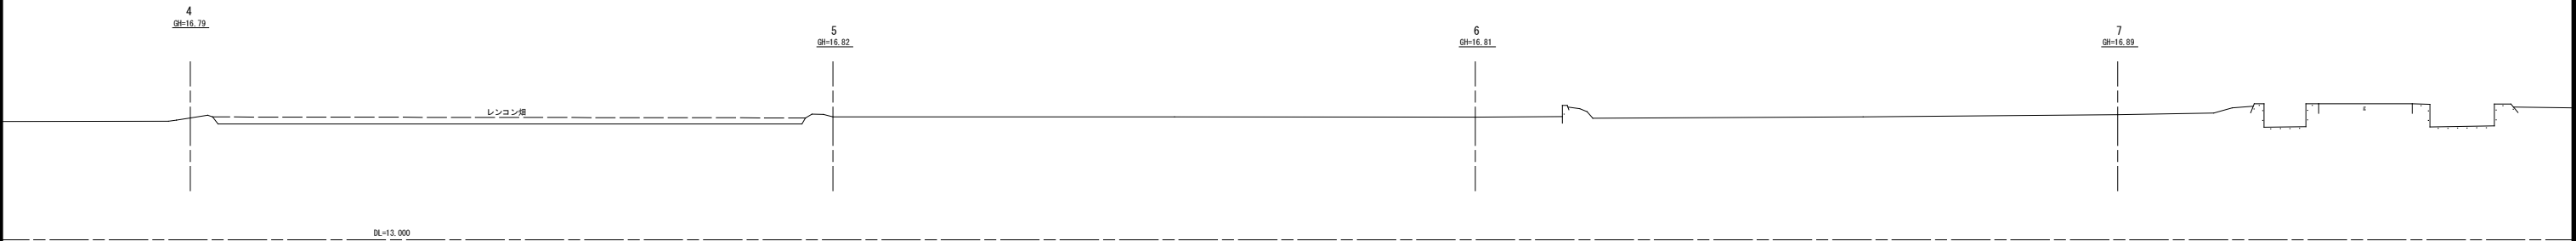


c - c'

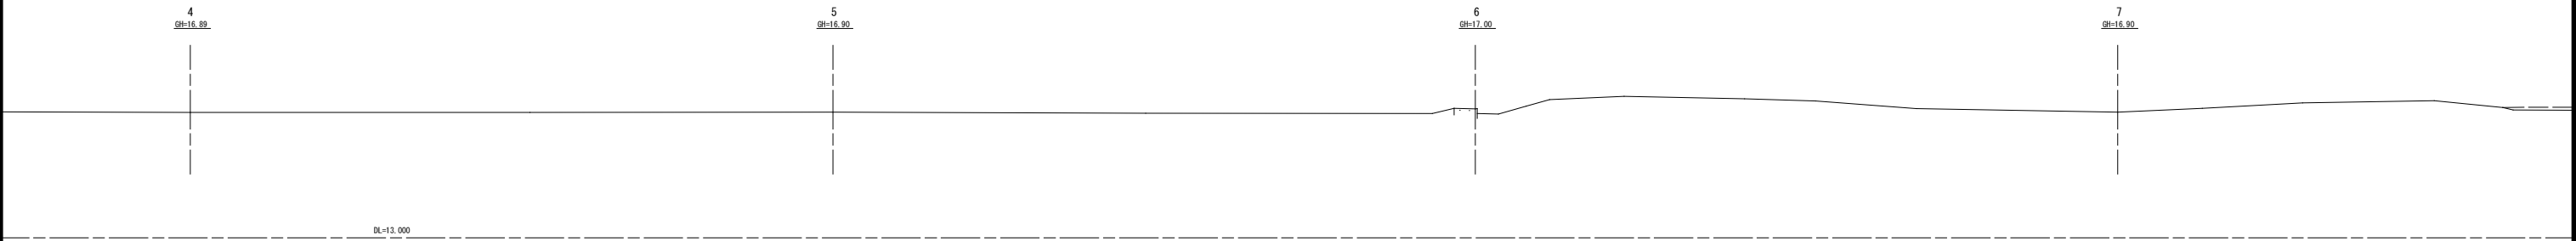

d - d'

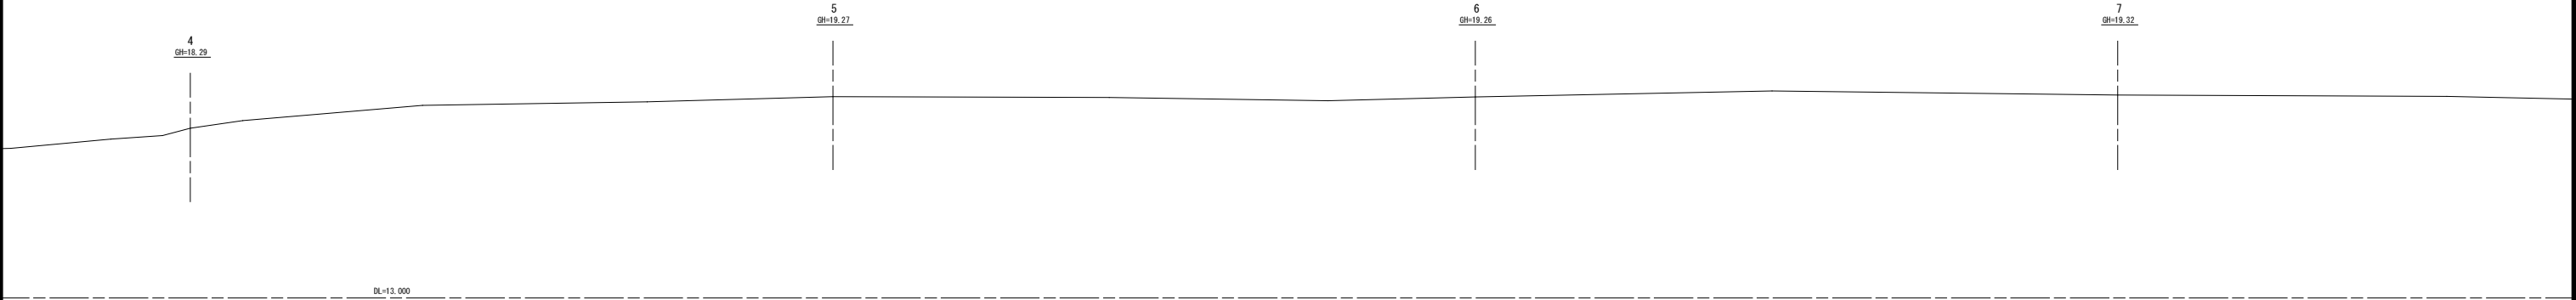

現況縦断図(3) S= 1:200 (A3)

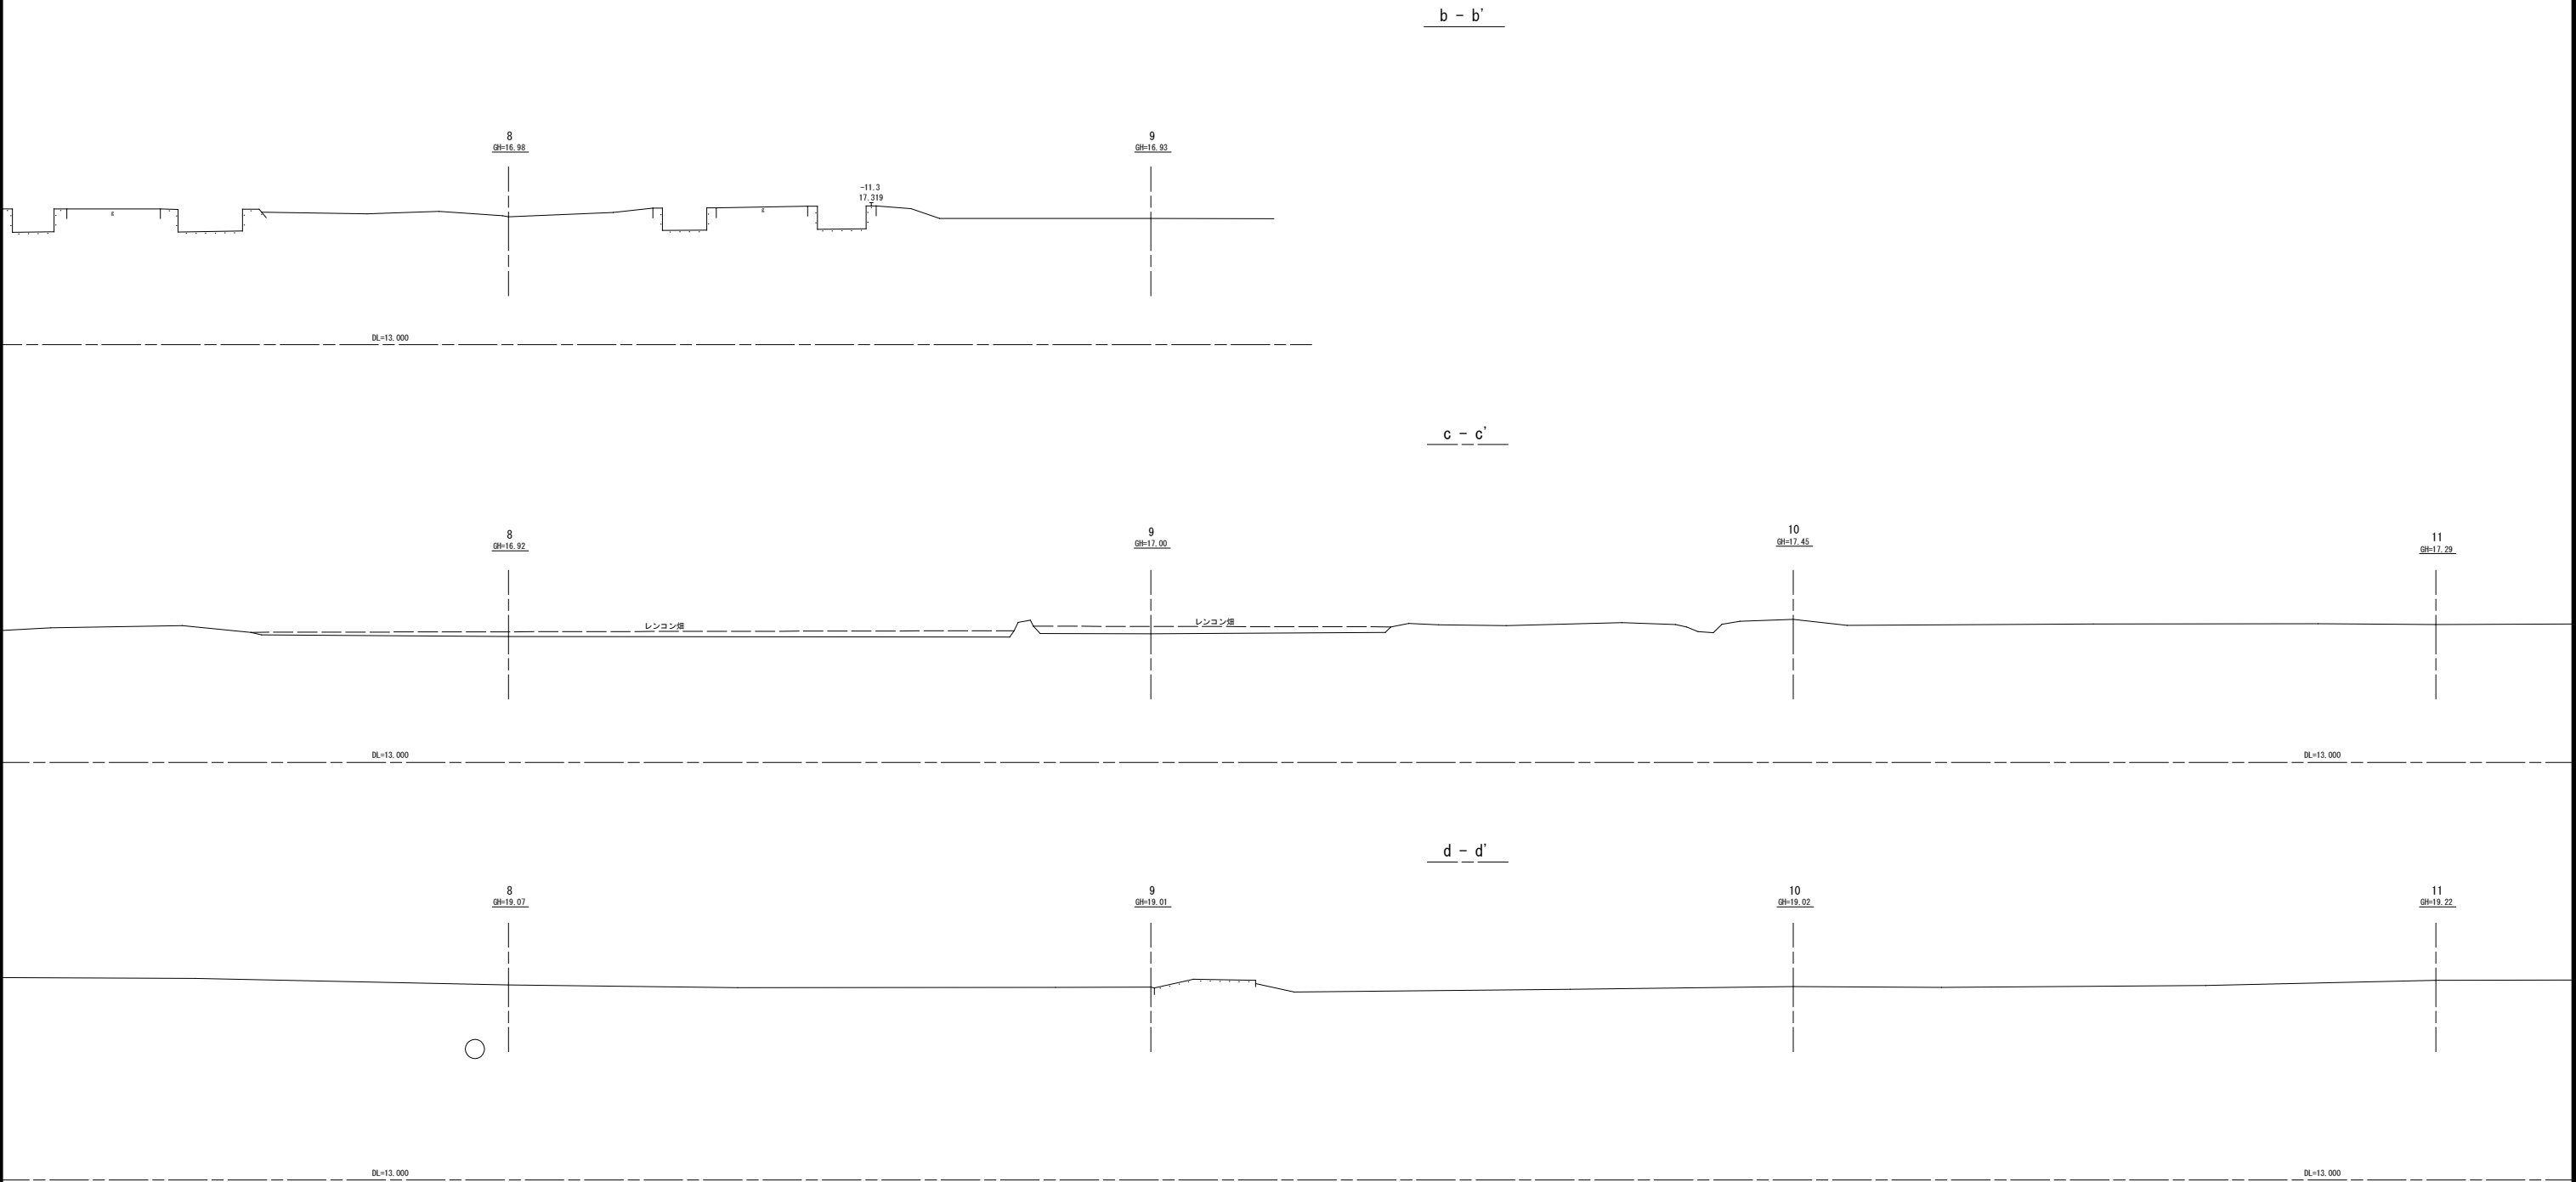

現況縦断図(4)

S= 1:200 (A3)

