


現況横断図(1)

S= 1:200 (A3)


1 - 1'




2 - 2'

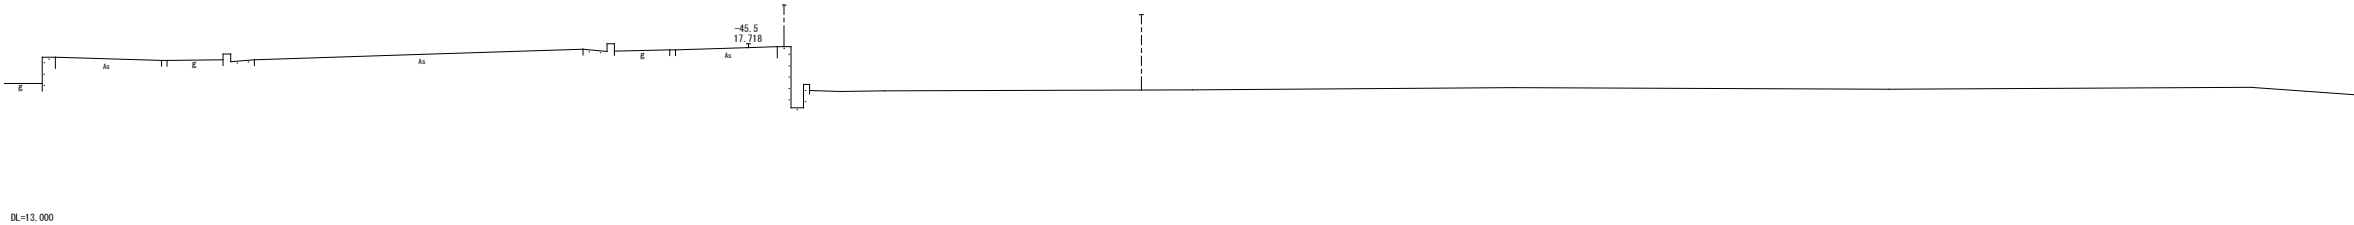

3 - 3'

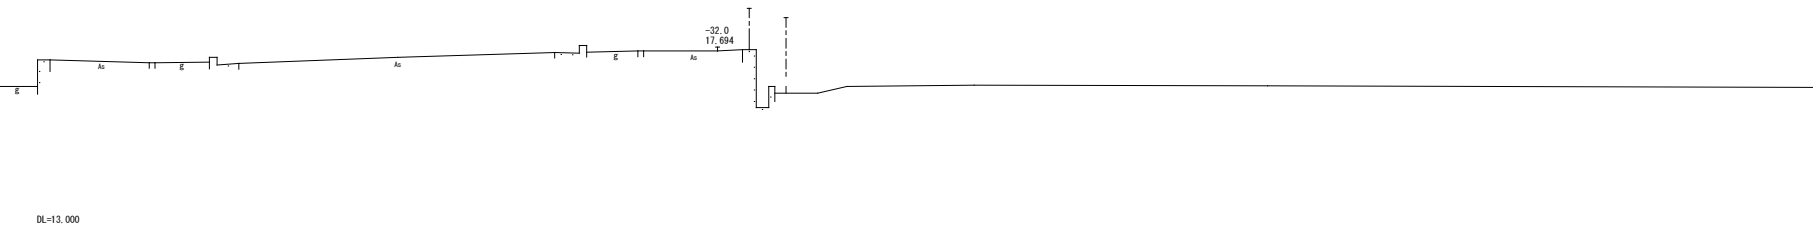

4 - 4'

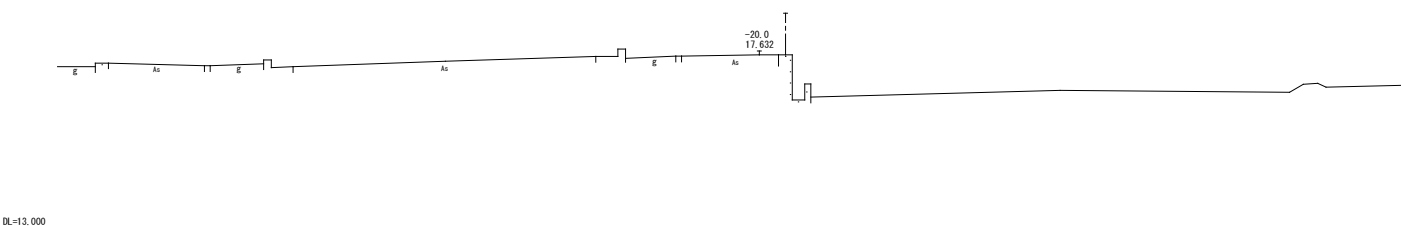

現況横断図(2)

S= 1:200 (A3)

1 - 1'

a  
@+16.43

b  
@+16.53

2 - 2'

a  
@+16.25

b  
@+16.54

3 - 3'

a  
@+16.72

b  
@+16.66

4 - 4'

a  
@+16.90

b  
@+16.79

現況横断図(3)

S= 1:200 (A3)

1 - 1'

C  
BH+16.90

レンコン堀

T  
+  
+  
+  
+  
+

2 - 2'

C  
BH+16.80

レンコン堀

T  
+  
+  
+  
+  
+

3 - 3'

C  
BH+16.70

4 - 4'

C  
BH+16.80

レンコン堀


現況横断図(4)

S= 1:200 (A3)


1 - 1'




2 - 2'

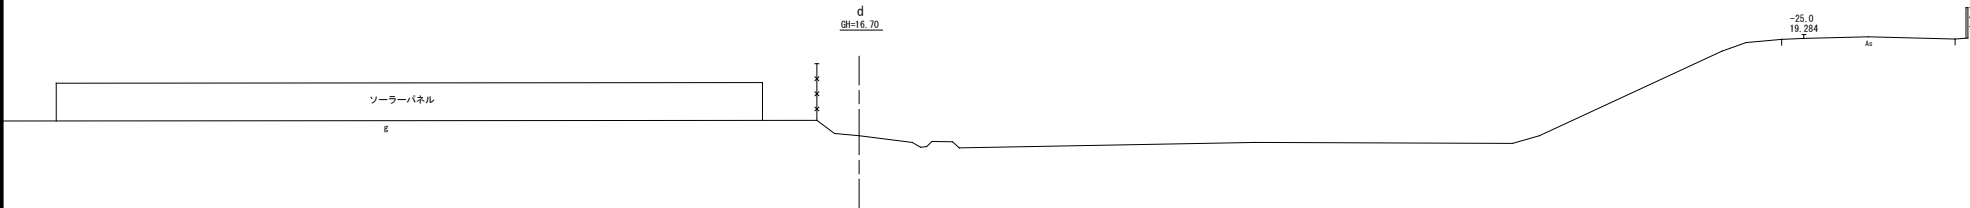

3 - 3'

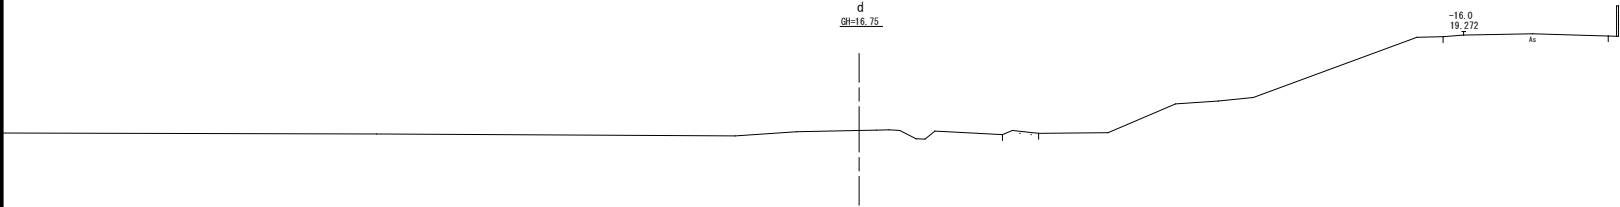

4 - 4'

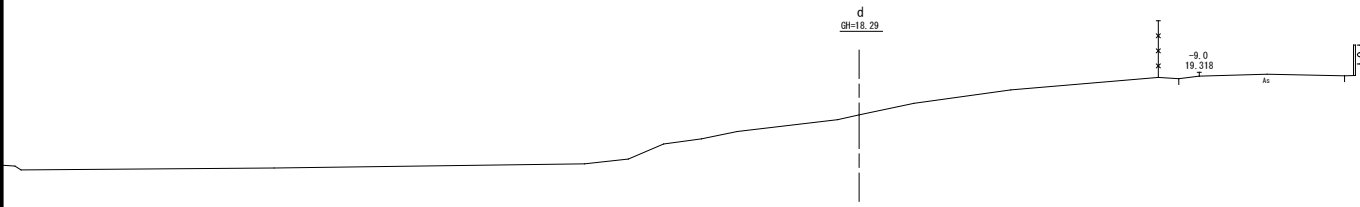


現況横断図 (5)

S= 1:200 (A3)

5 - 5'




6 - 6'

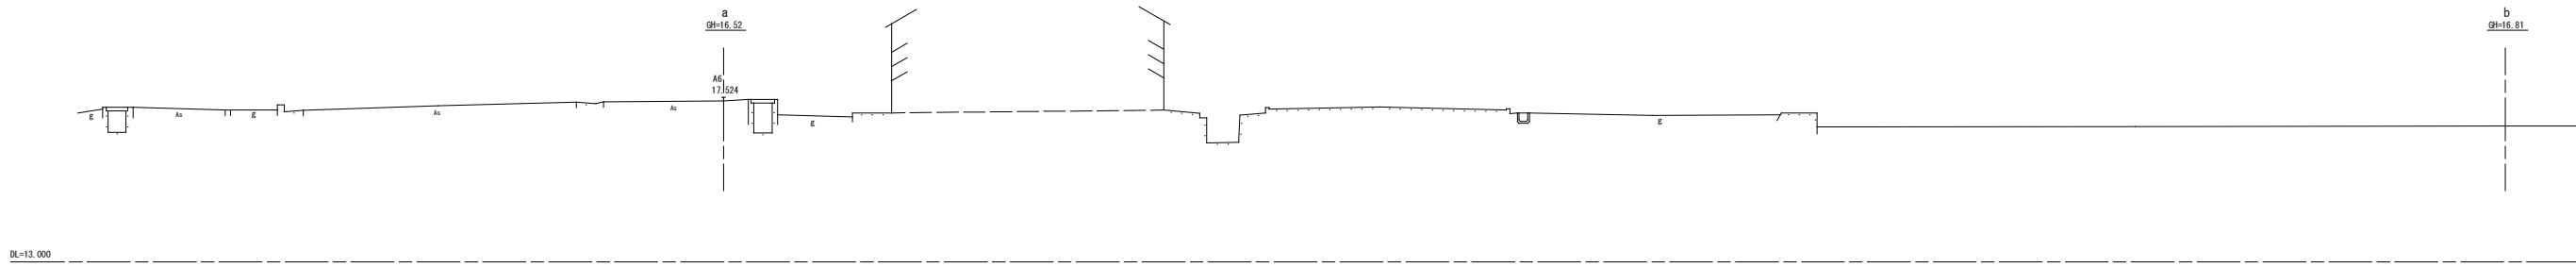

7 - 7'



8 - 8'

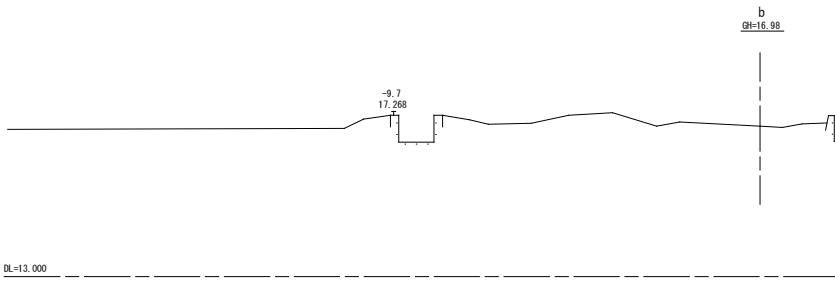

現況横断図(6)

S= 1:200 (A3)

5 - 5'

b  
@H=16.82

c  
@H=16.90

6 - 6'

b  
@H=16.81

c  
@H=17.00

7 - 7'

b  
@H=16.89

c  
@H=16.90

-45.3

17.213

レンコン渠

8 - 8'


b  
@H=16.98

c  
@H=16.92

レンコン渠

現況横断図(7)

S= 1:200 (A3)

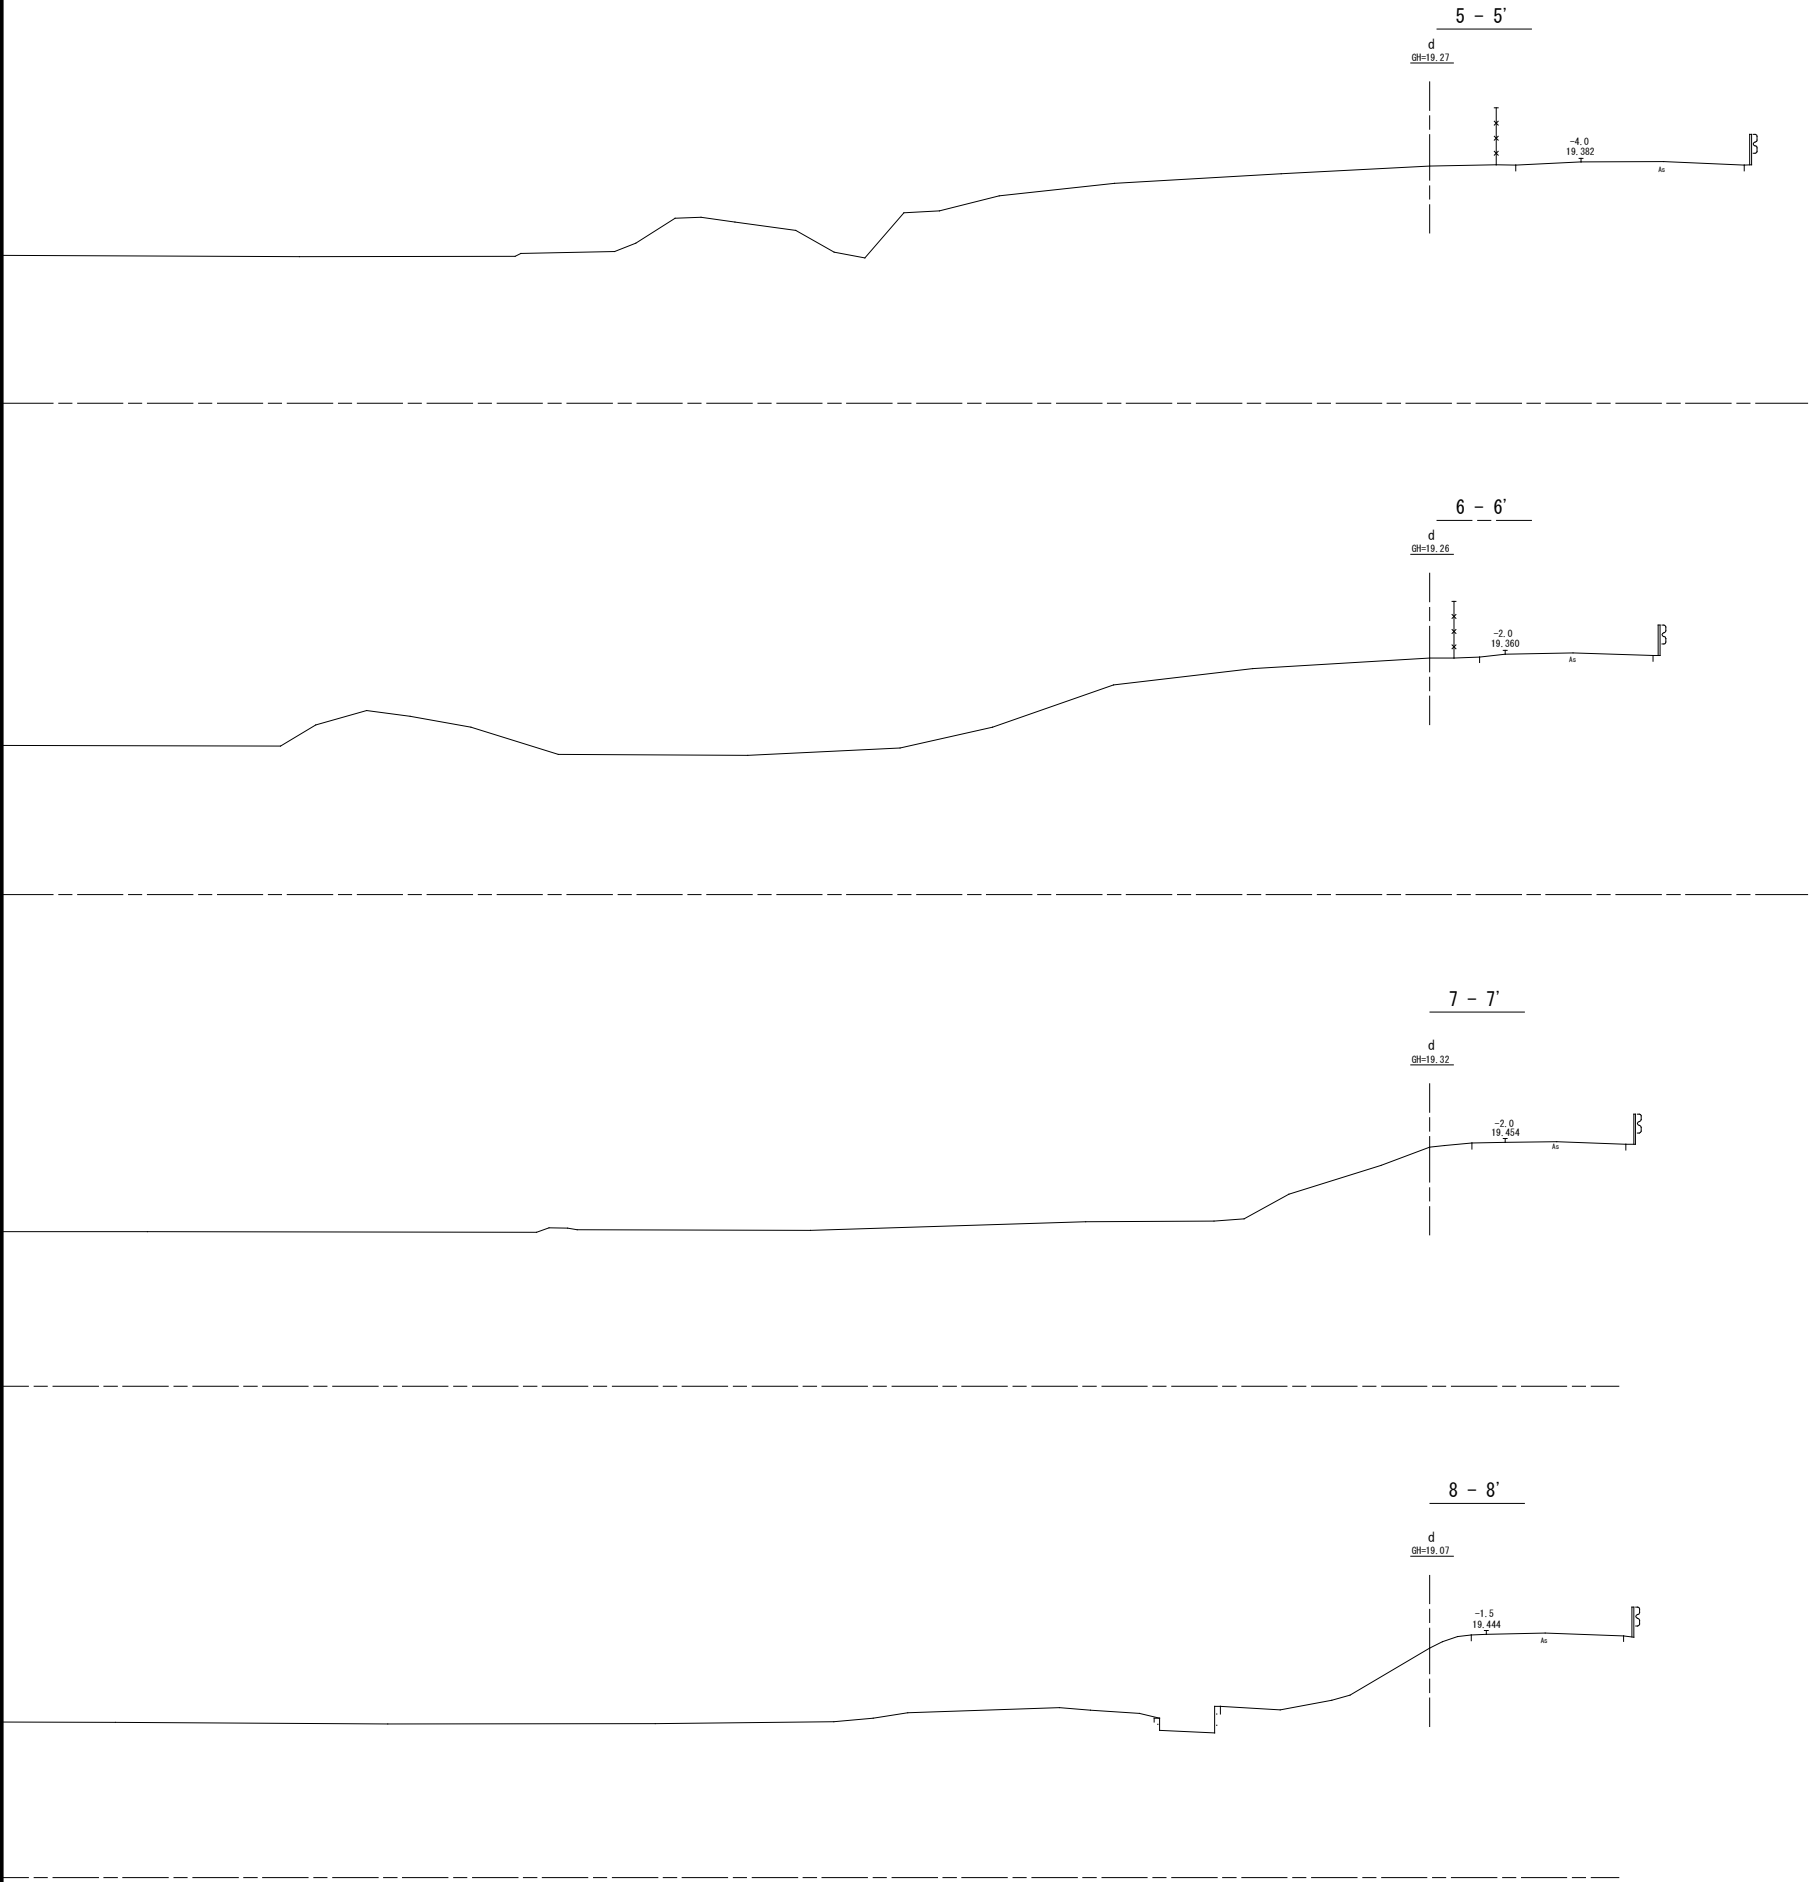


現況横断図(8)

S= 1:200 (A3)


9 - 9'




10 - 10'

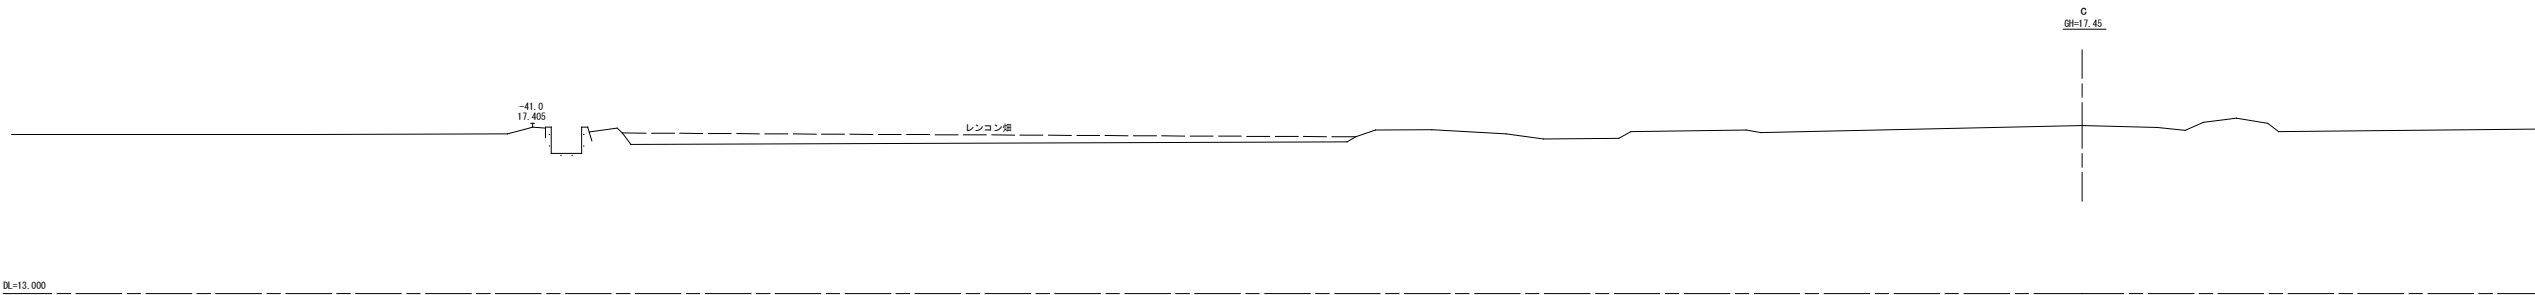

11 - 11'

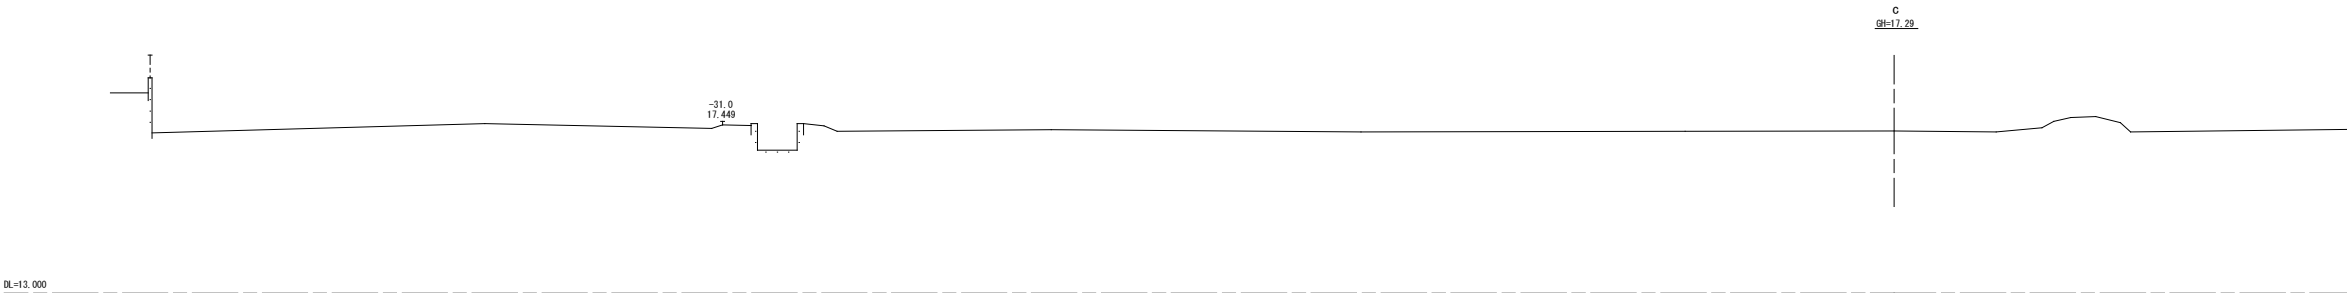

12 - 12'

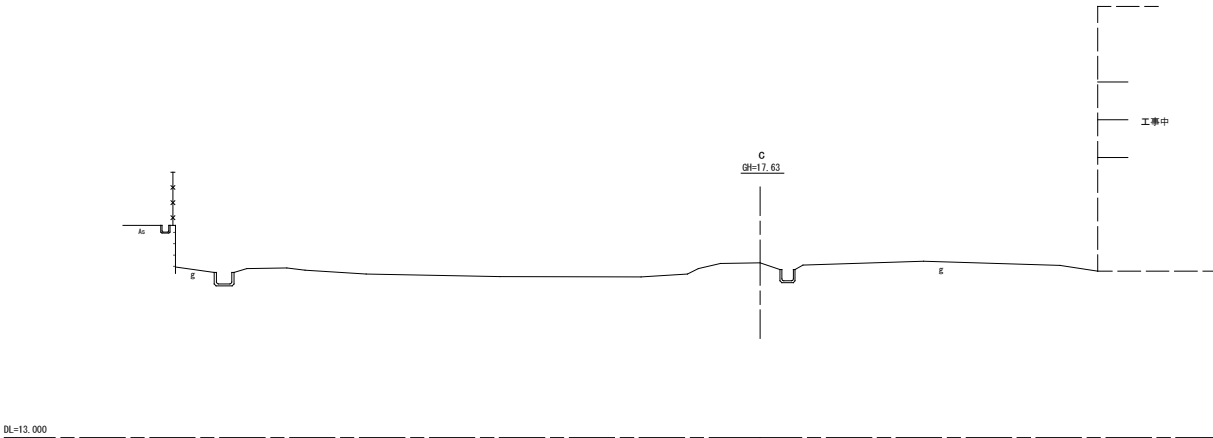

現況横断図(9)

S= 1:200 (A3)


9 - 9'




10 - 10'



11 - 11'

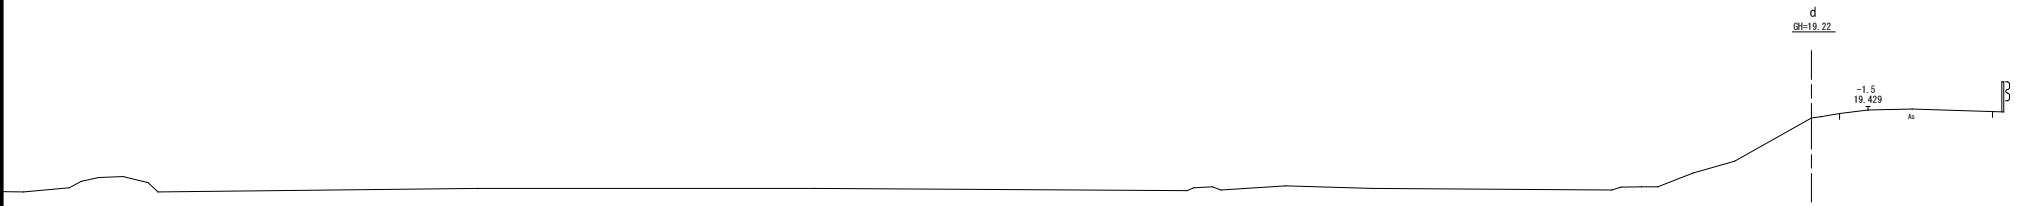

12 - 12'

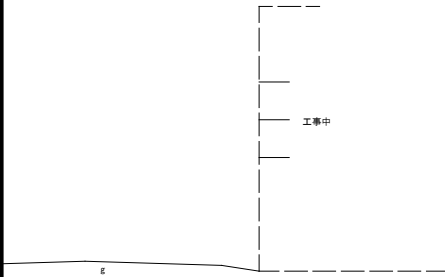

工事中