



計画平面図 S=1/300

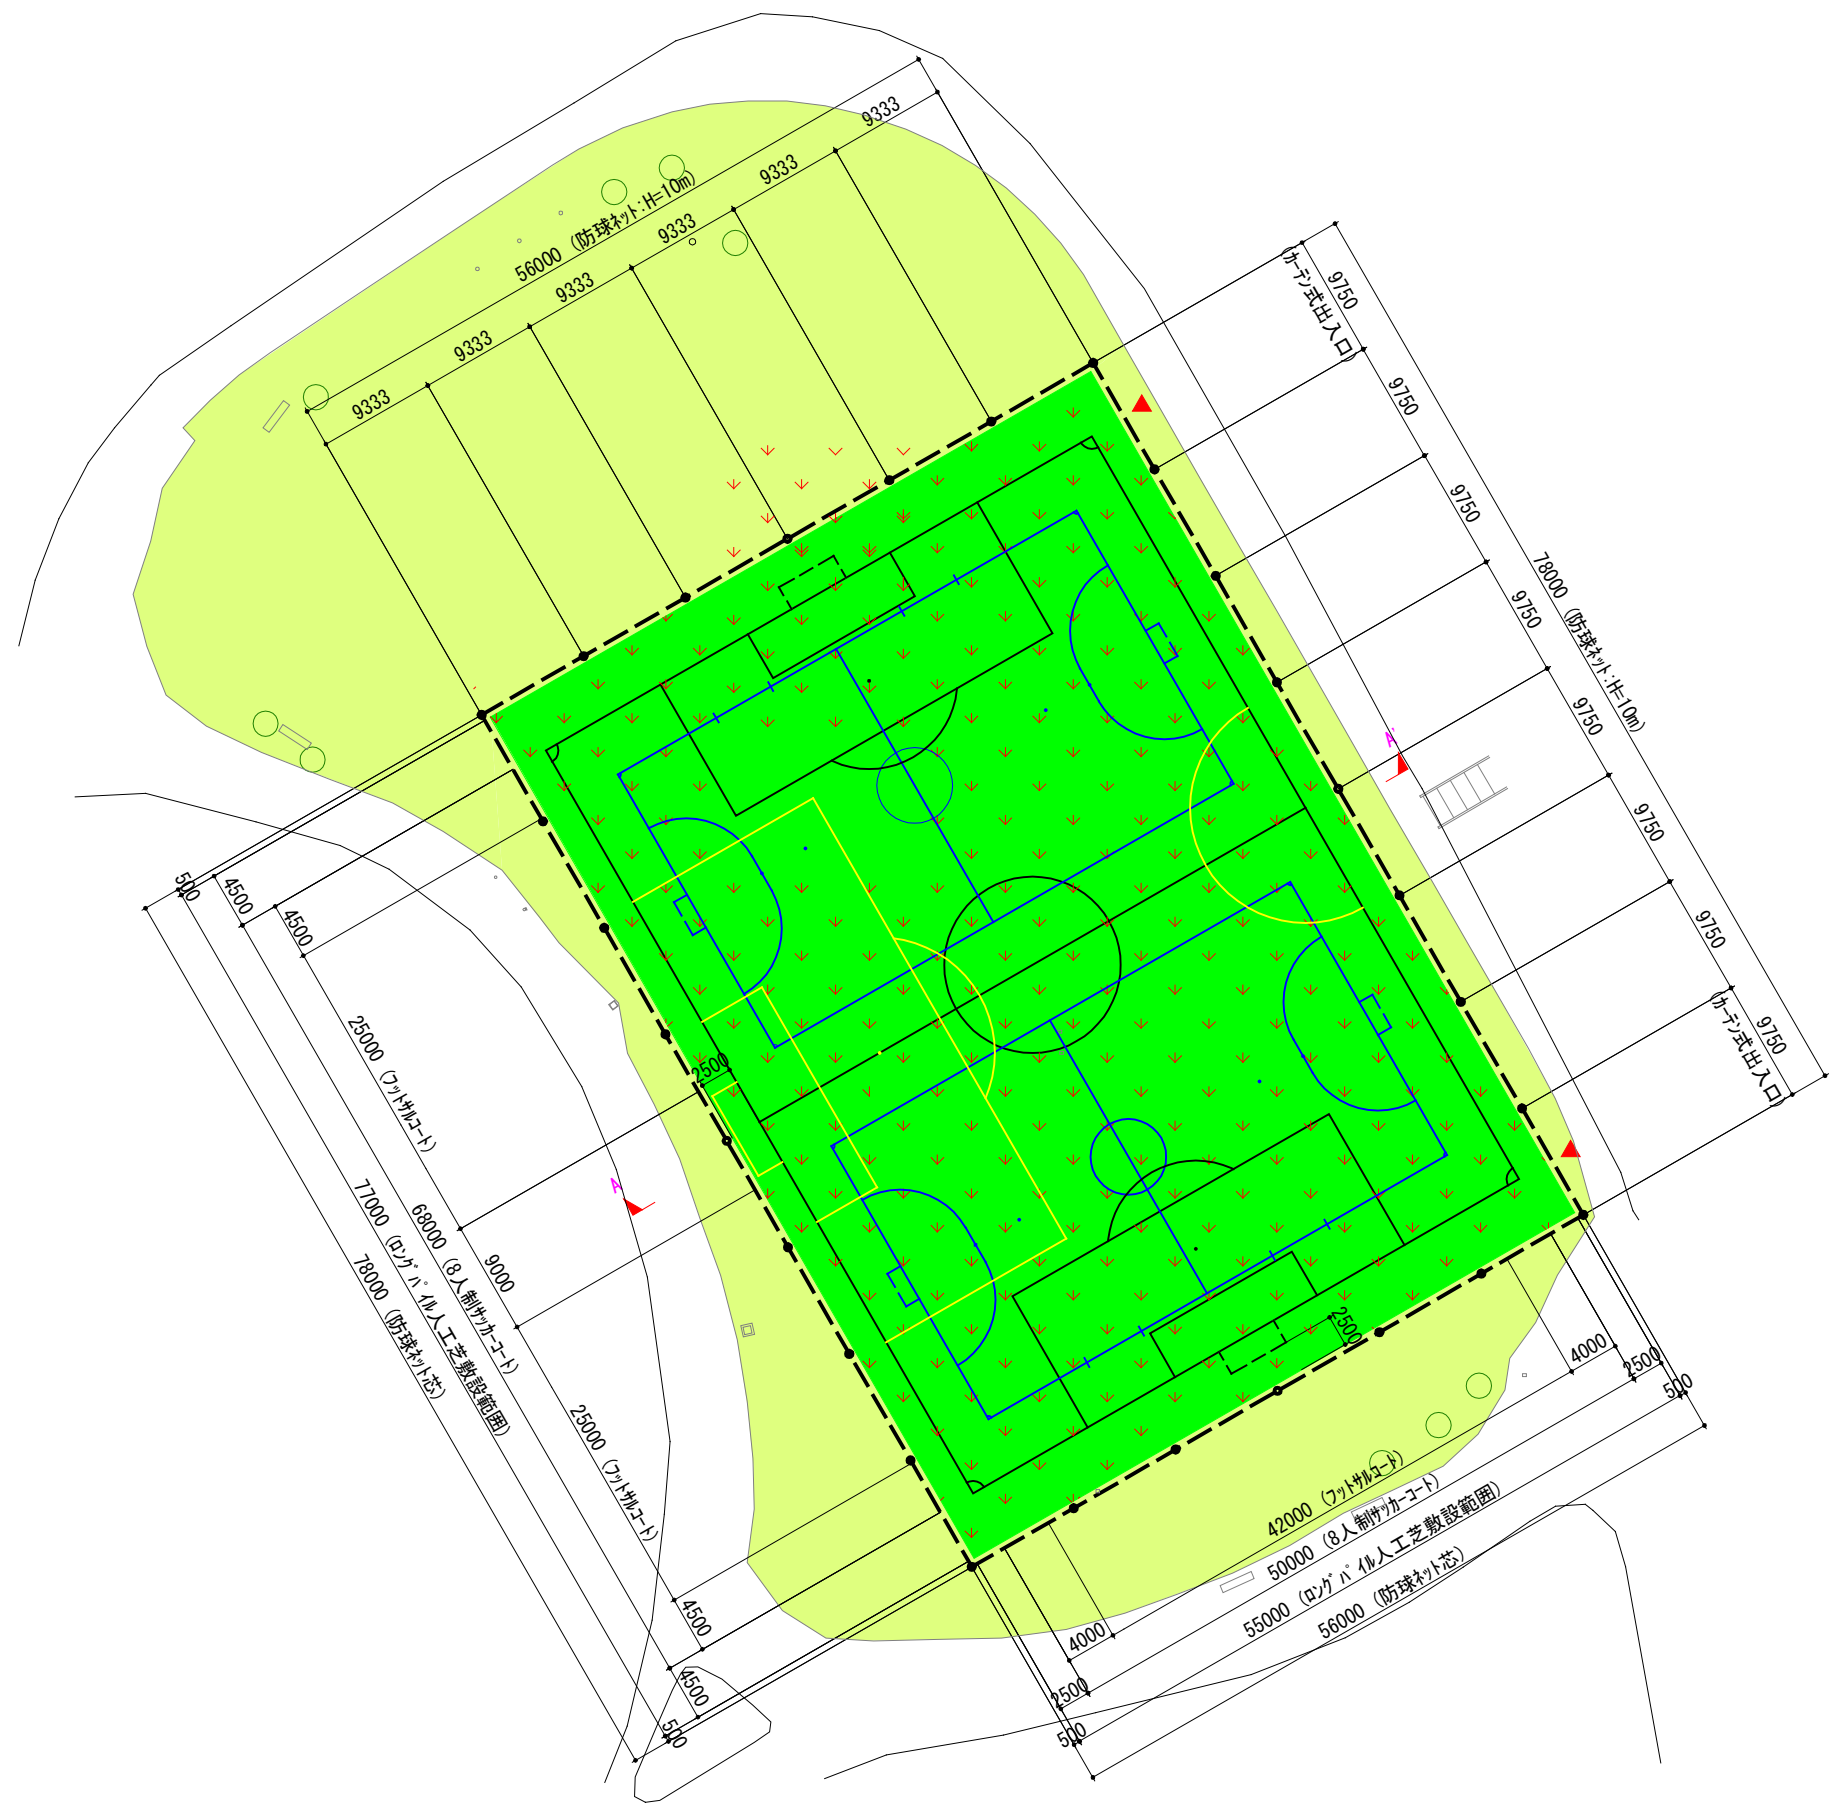

A~A' 断面図 S=1/300

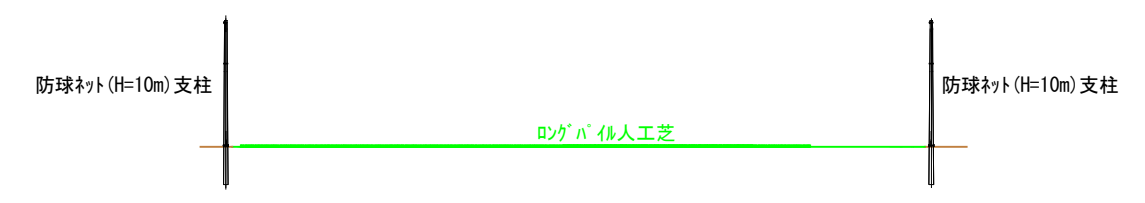

人工芝断面図 S=1/10

