



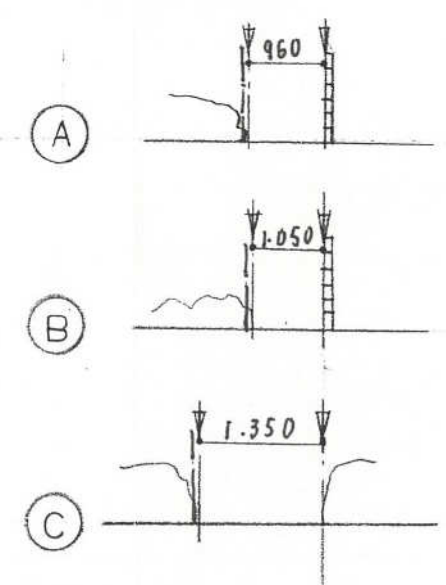
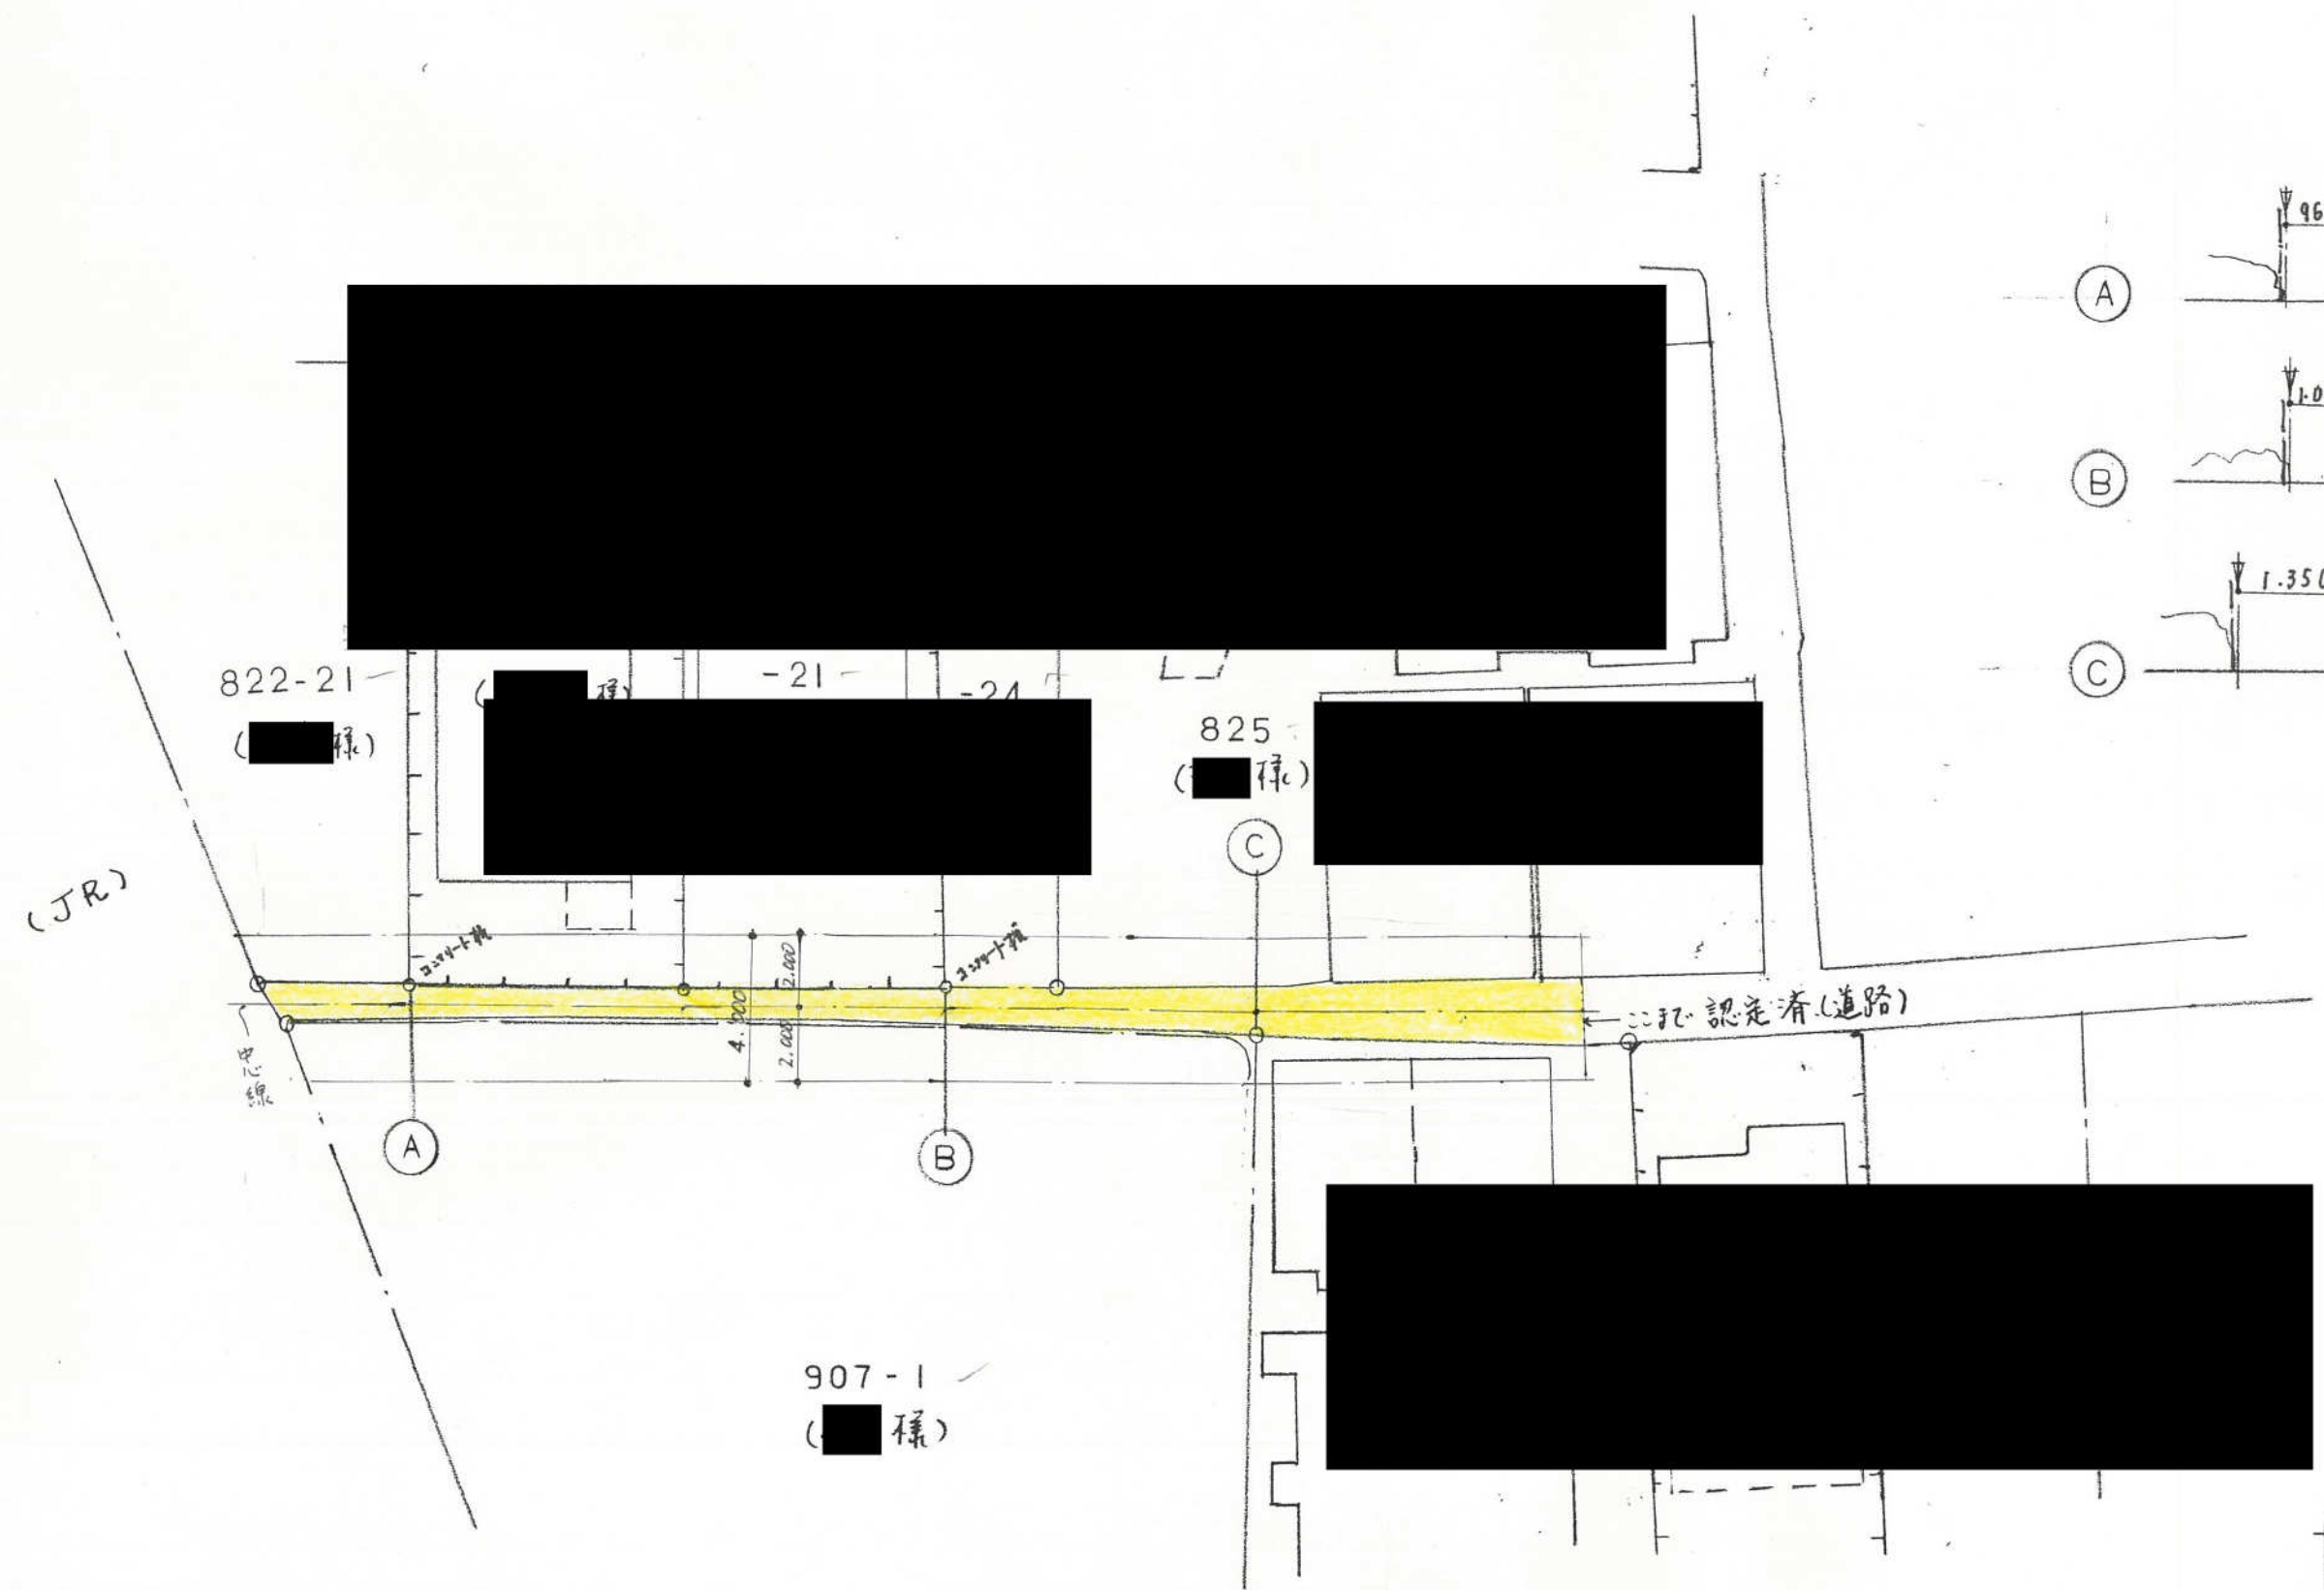
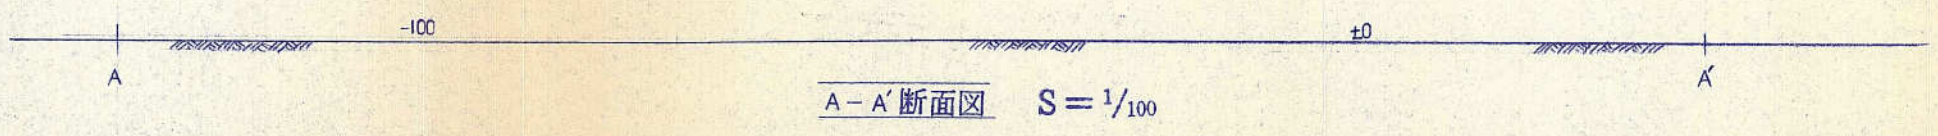


# H7-001号

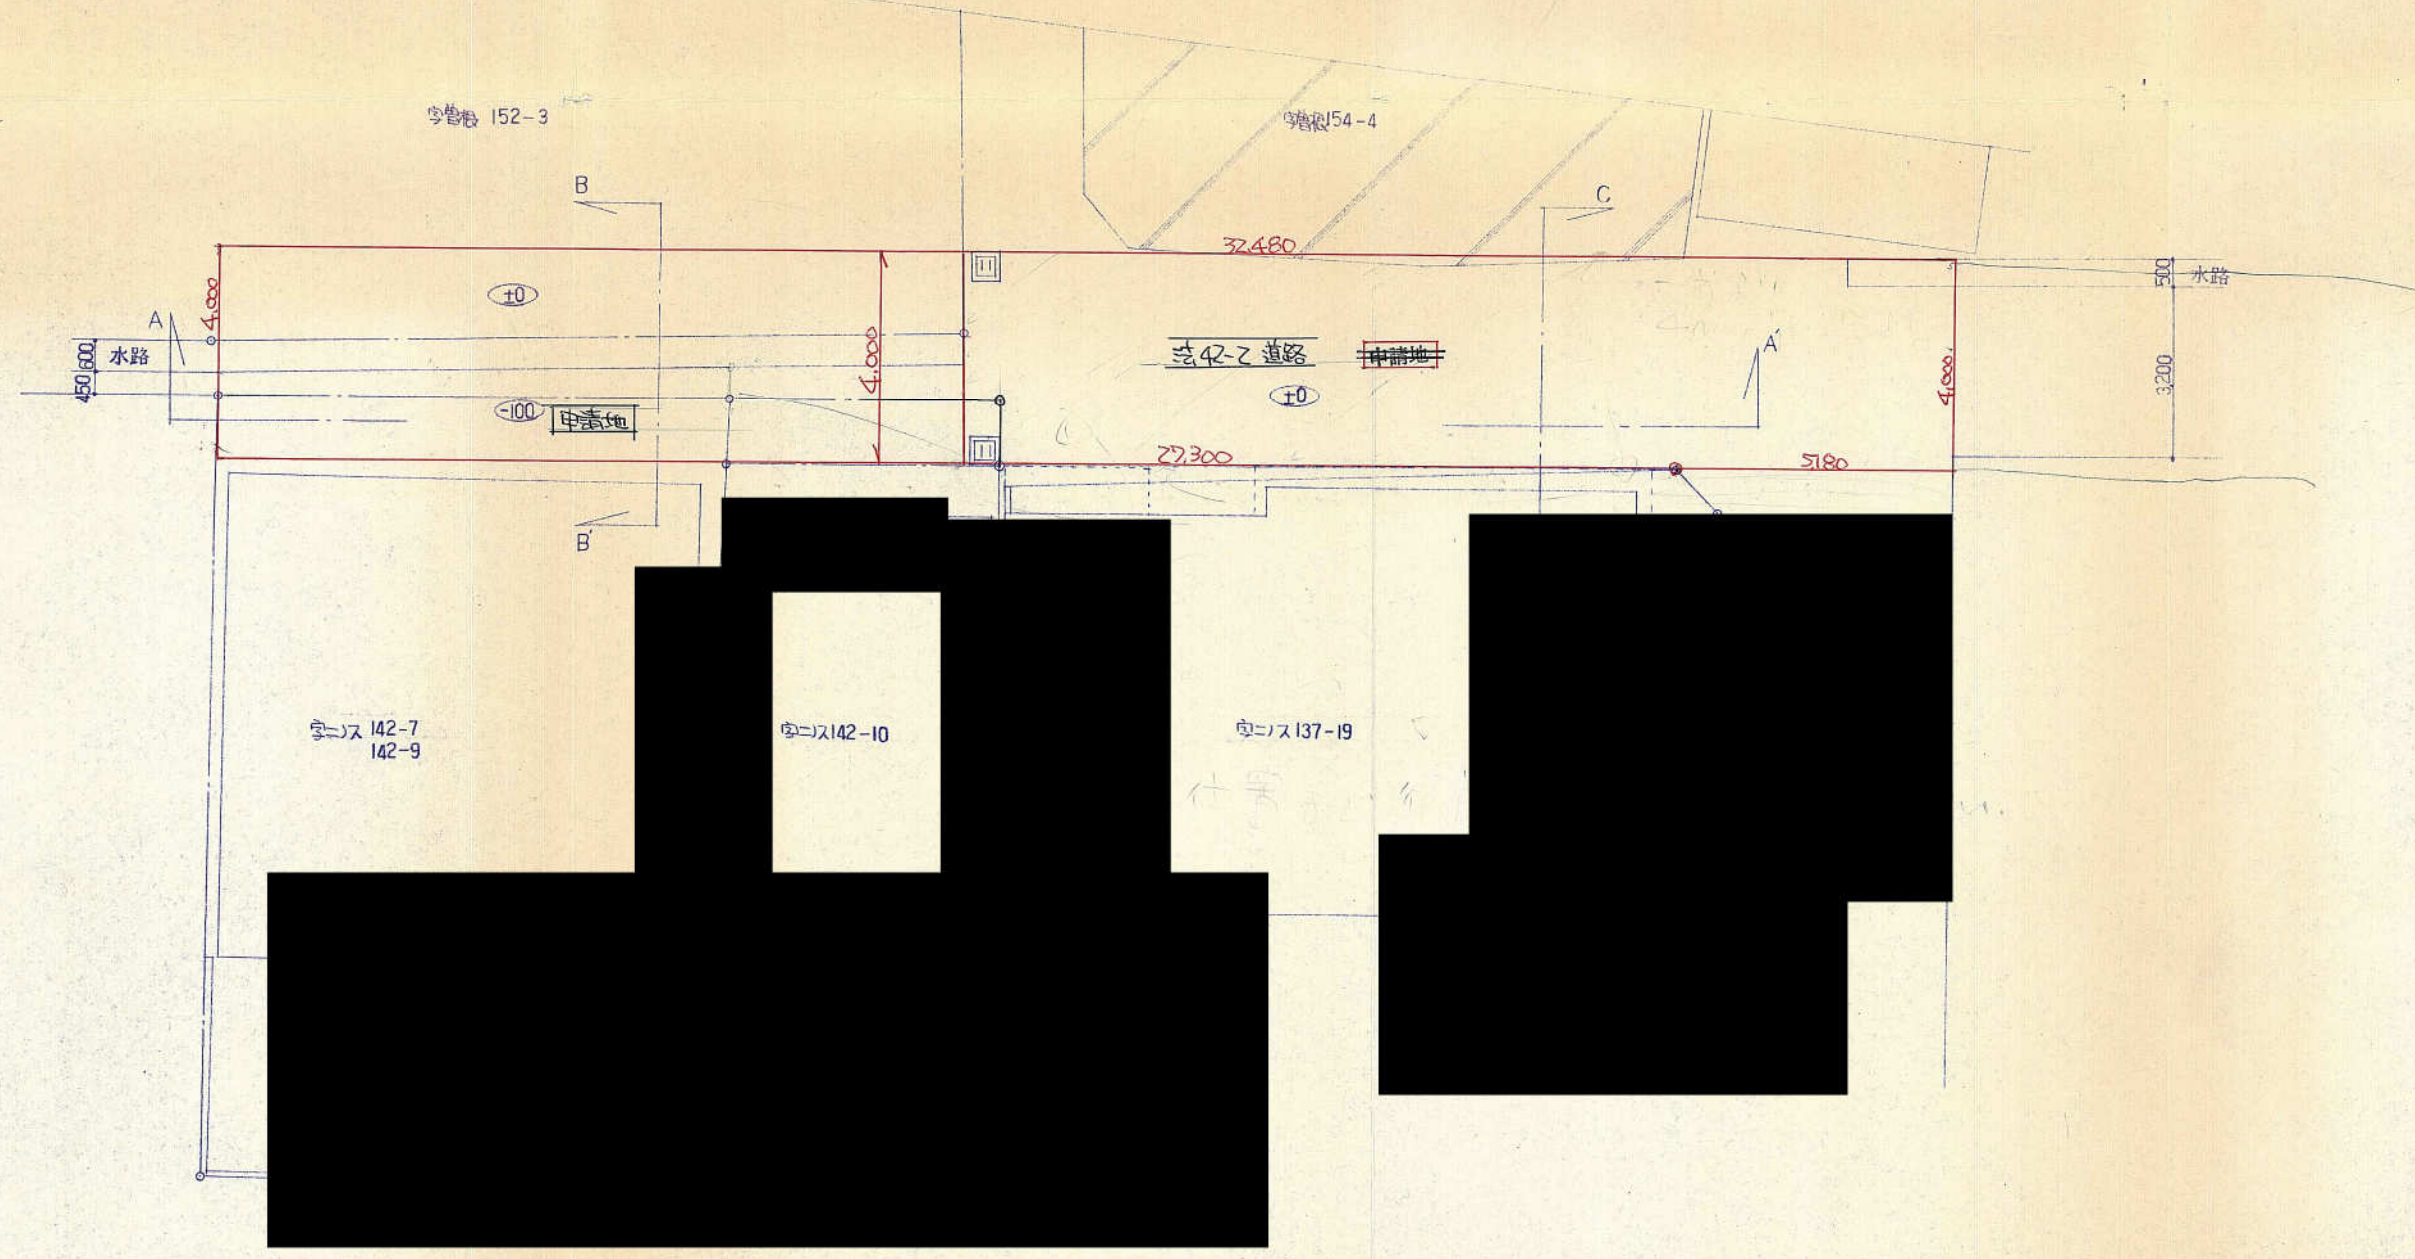


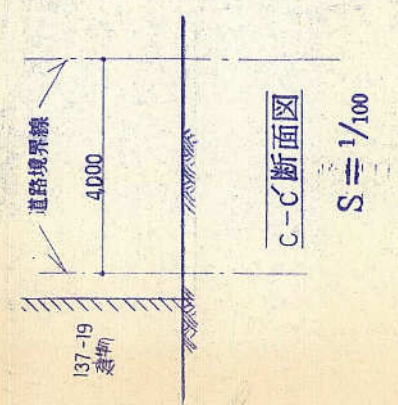

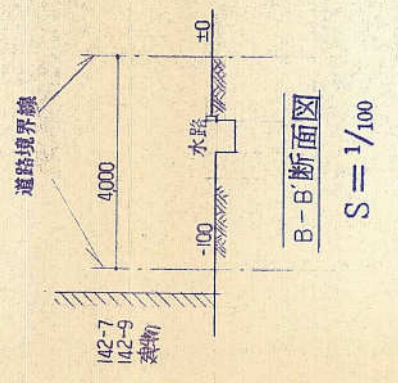

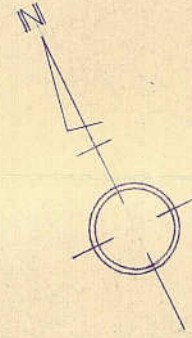

# H7-003号

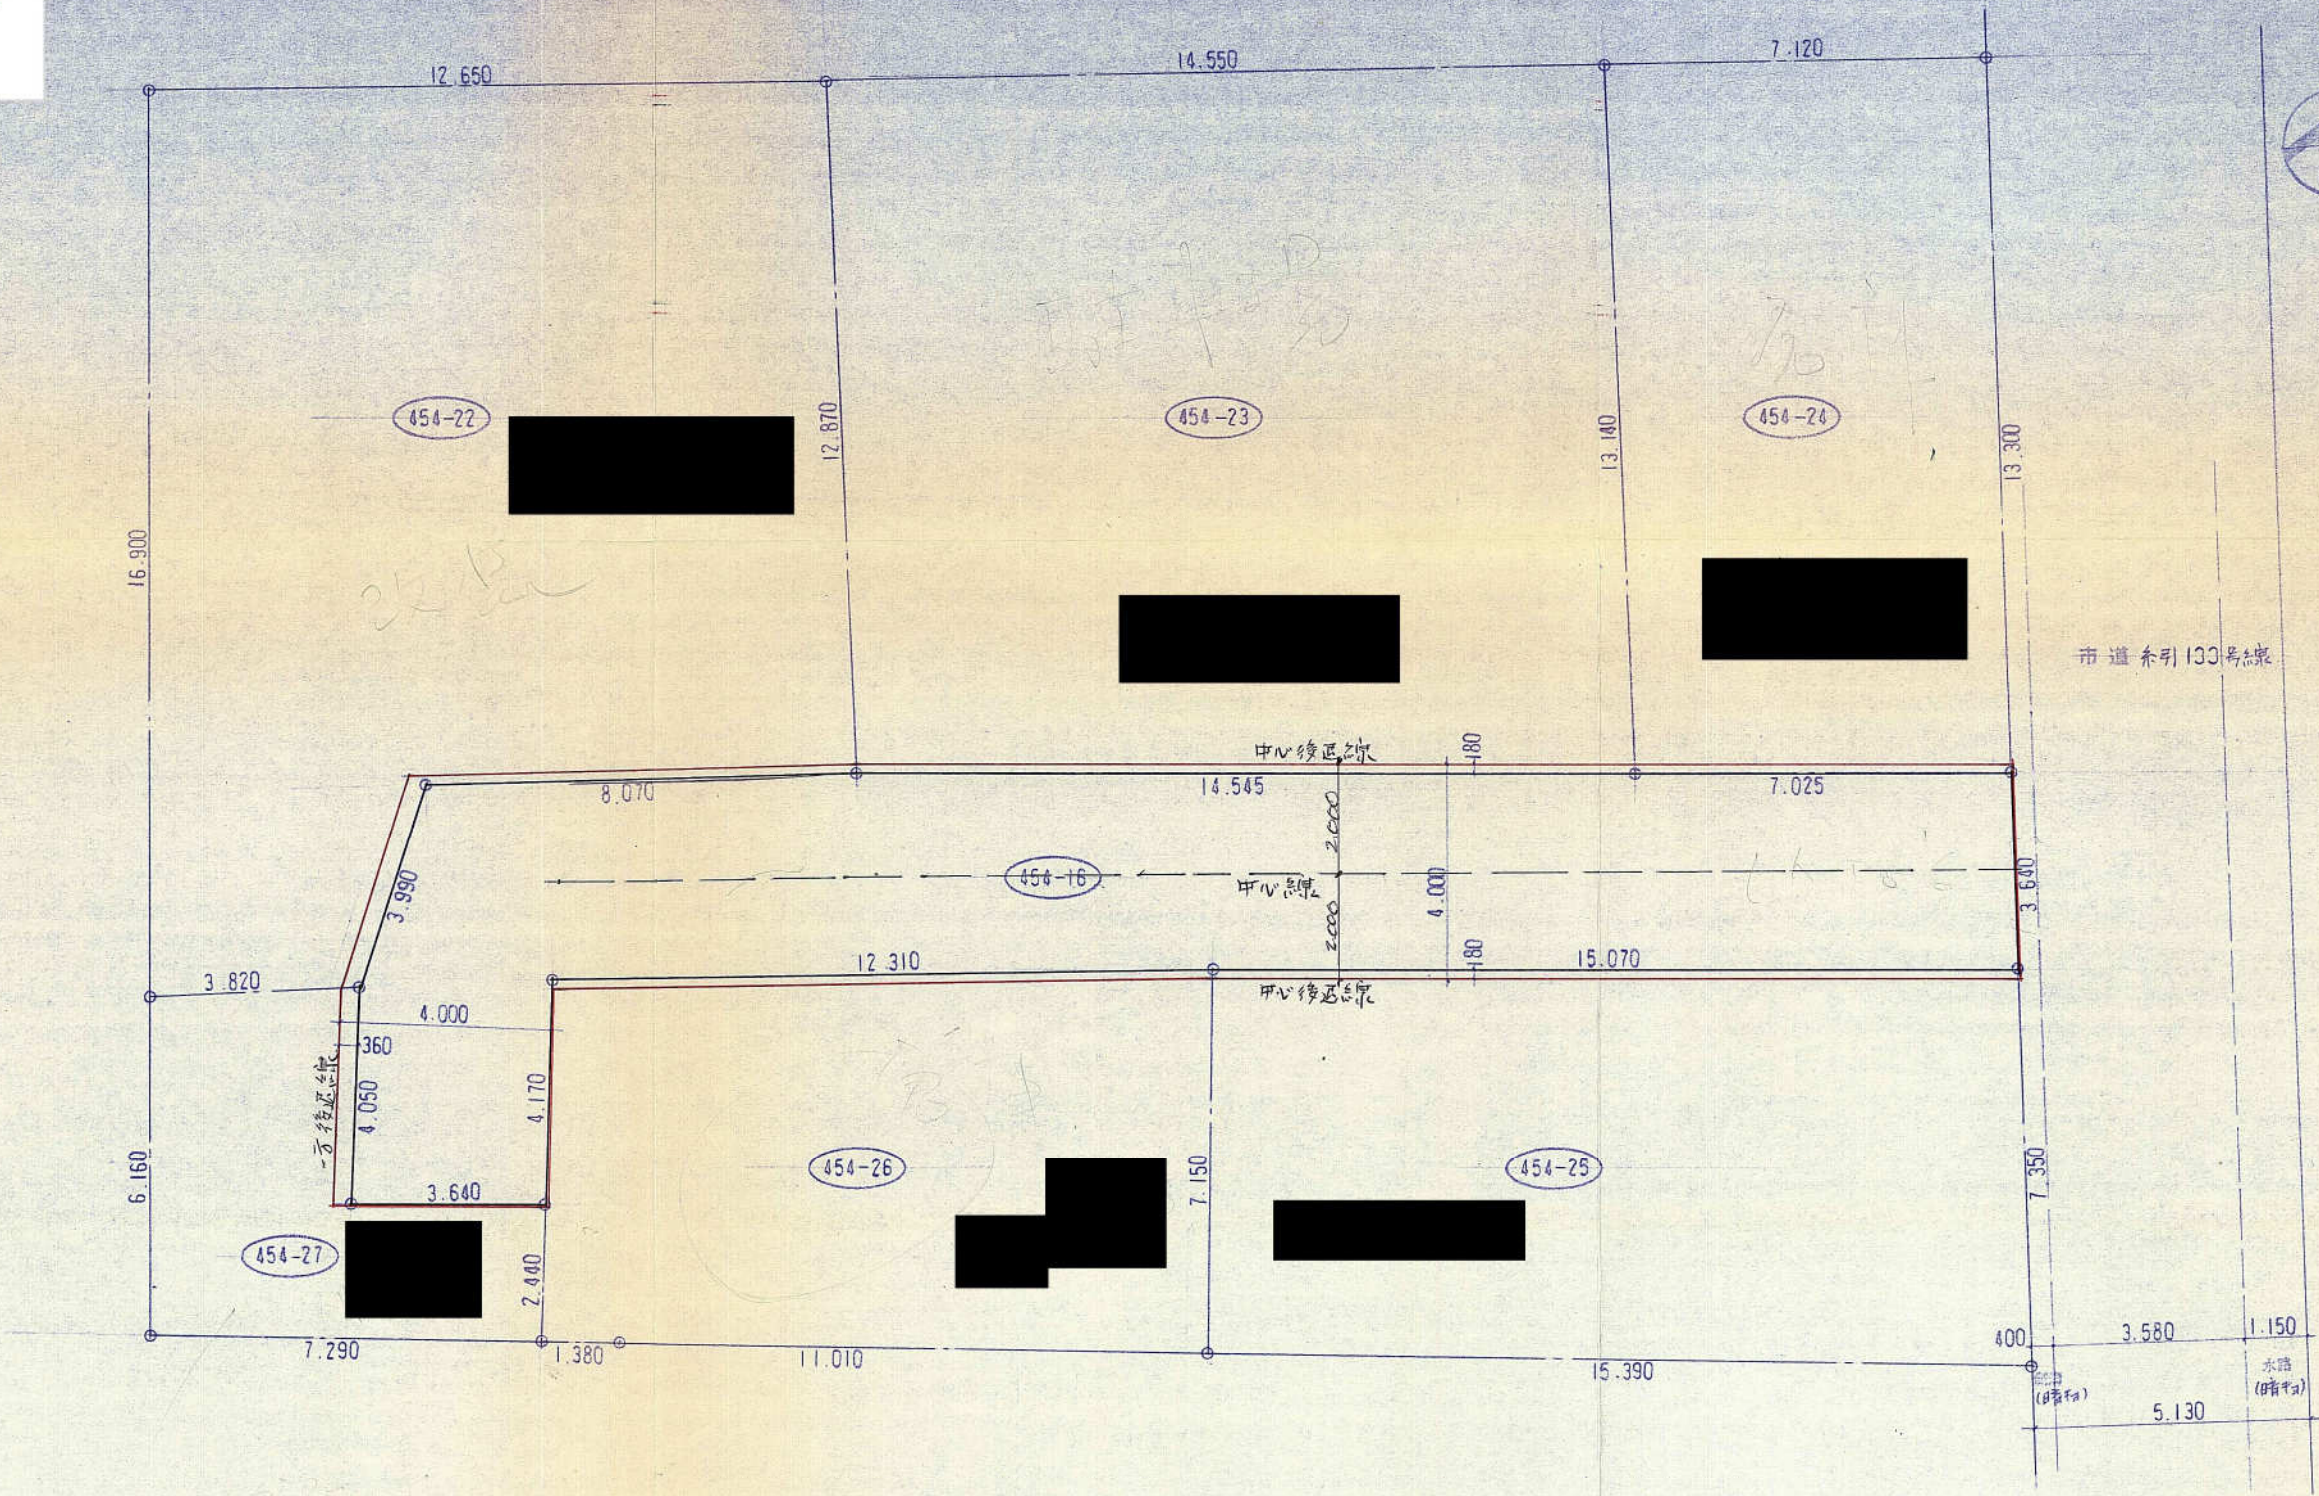


—— 11 現況標示  
—— 11 預定線標示


敷地配置図 1/100





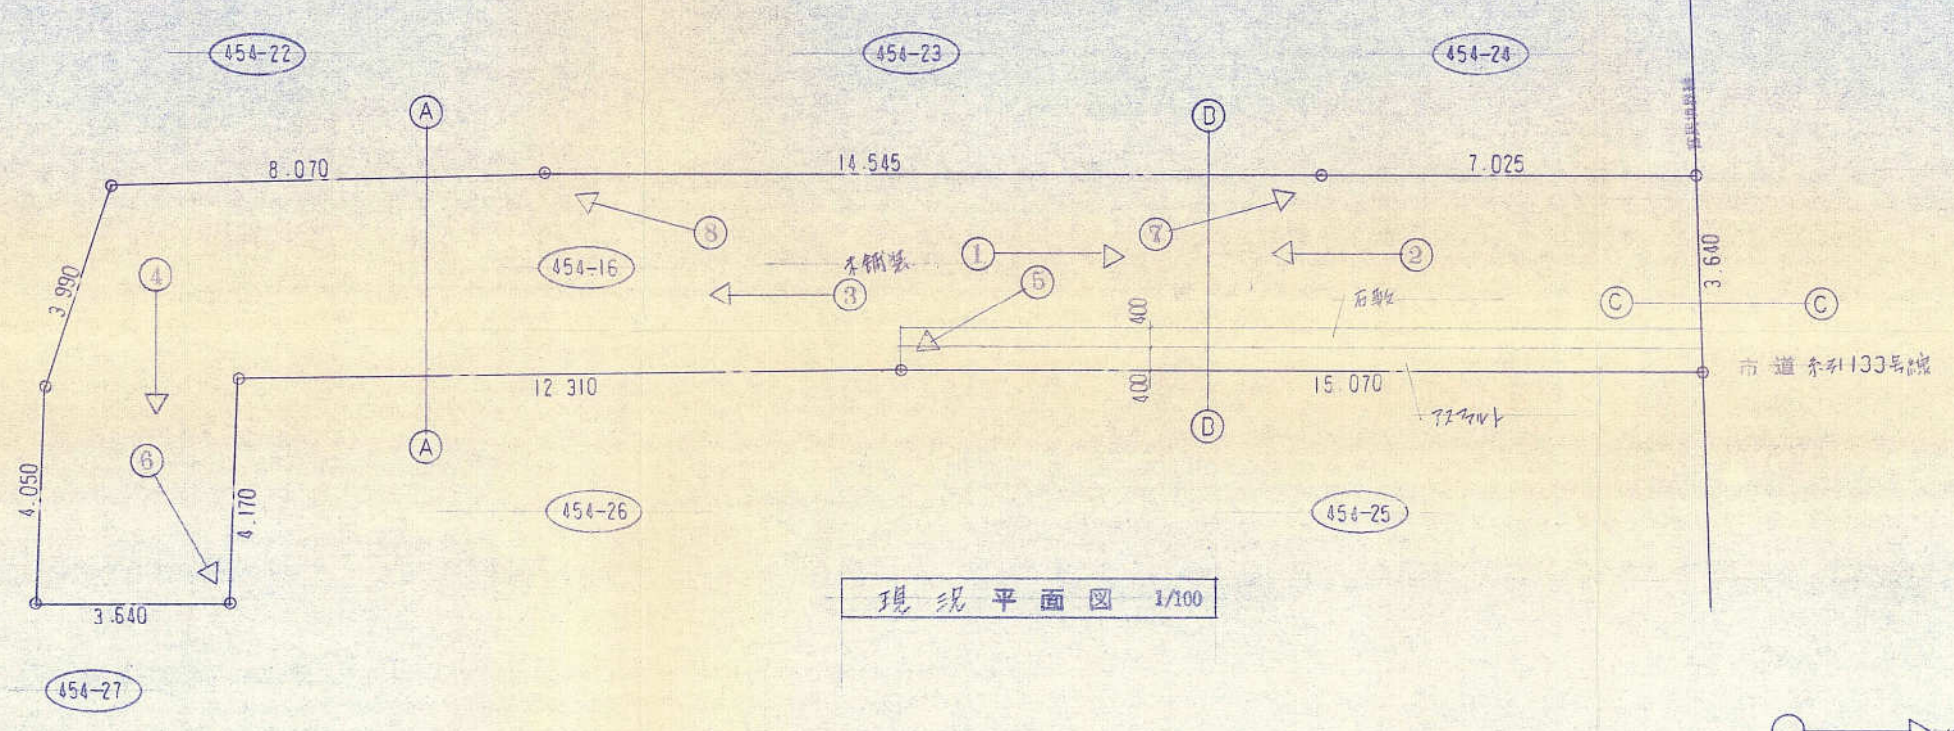


现状平面图 1/100

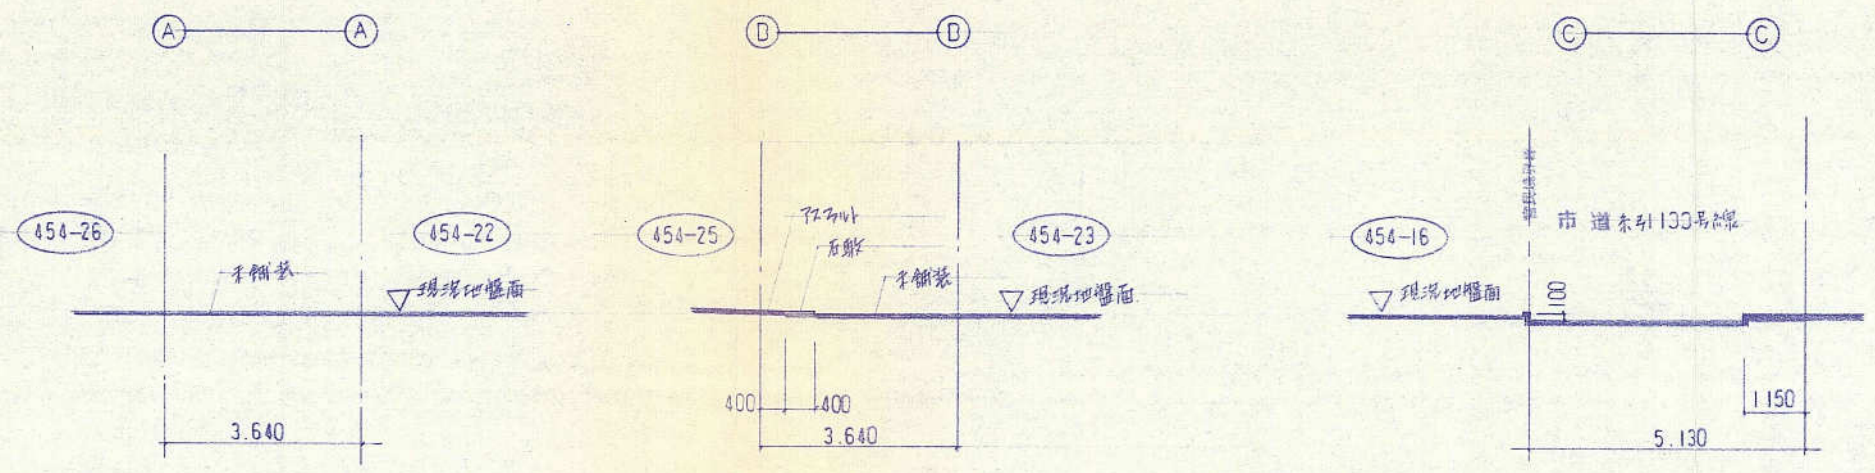


现状断面图 1/100




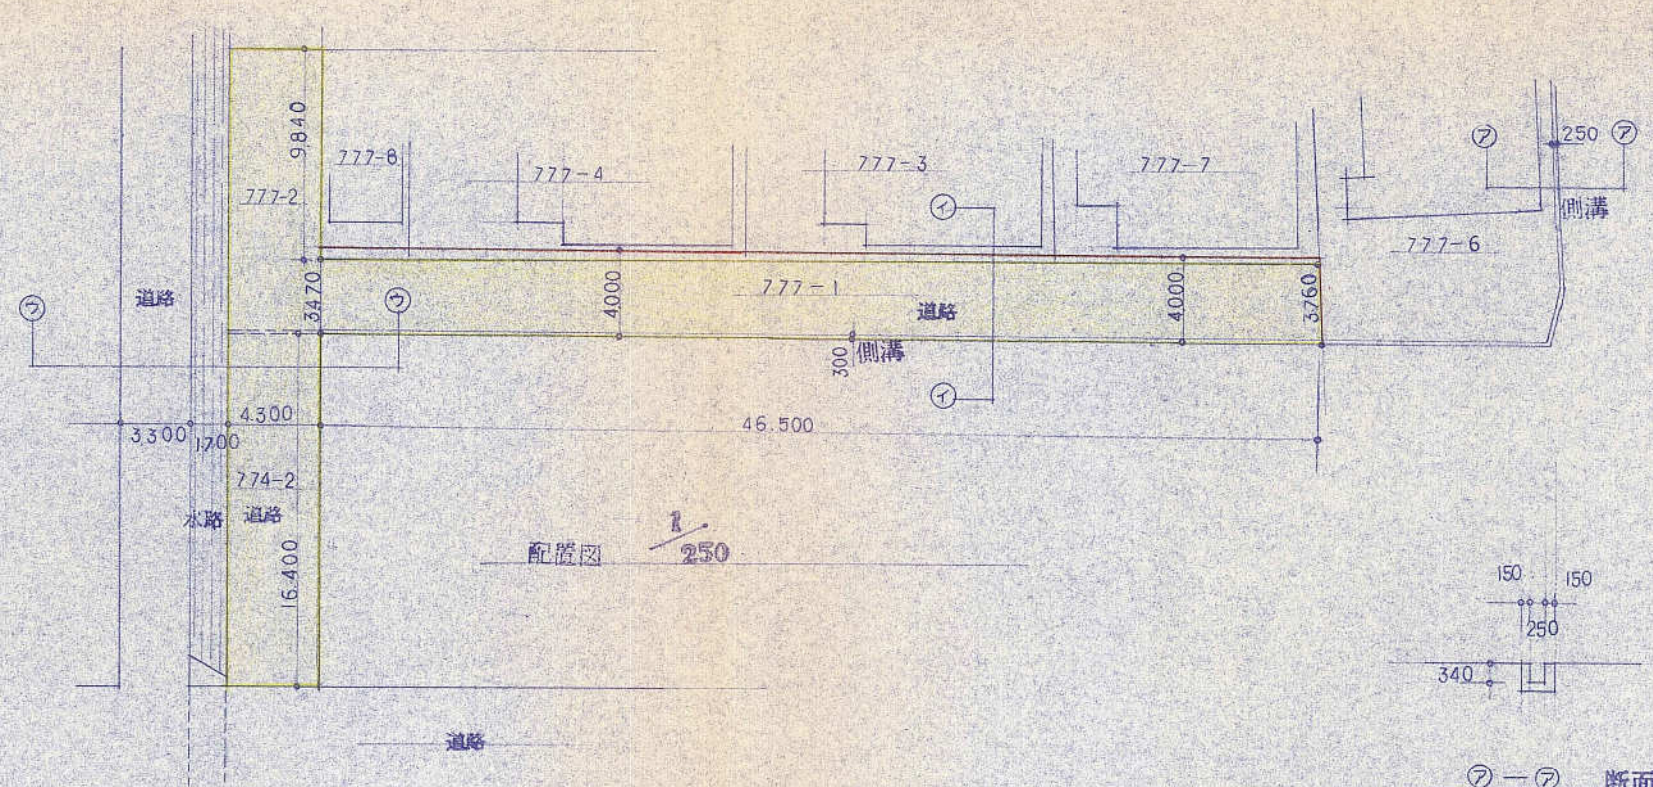

配置図 1/250

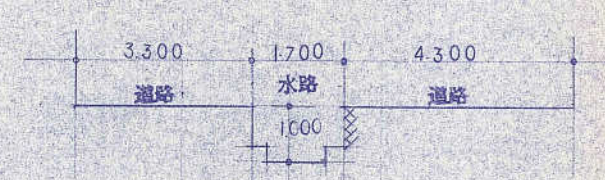


1-1 断面図 S=1/100

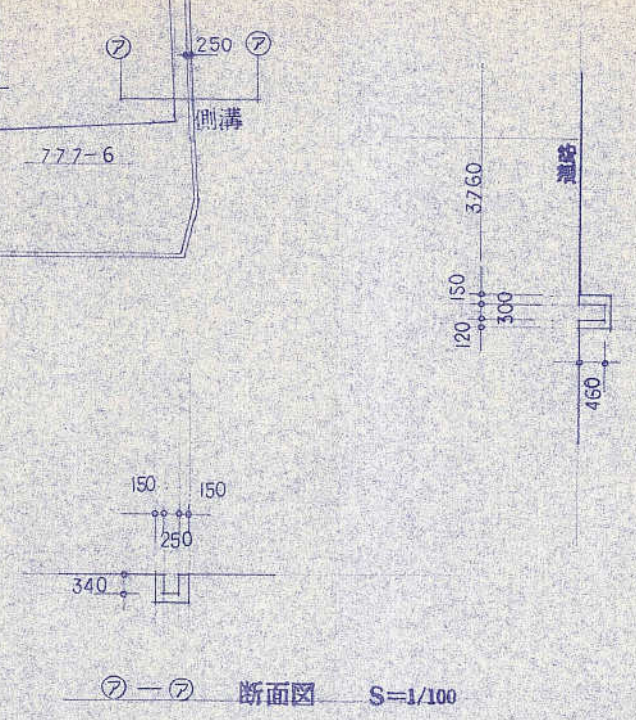


2-2 断面図 S=1/100


3-3 断面図 S=1/100

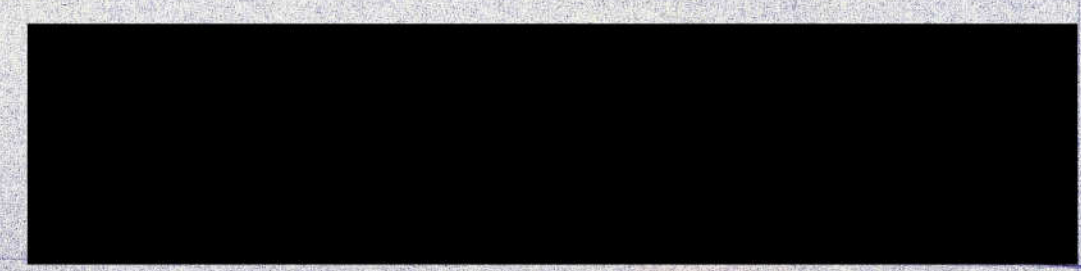



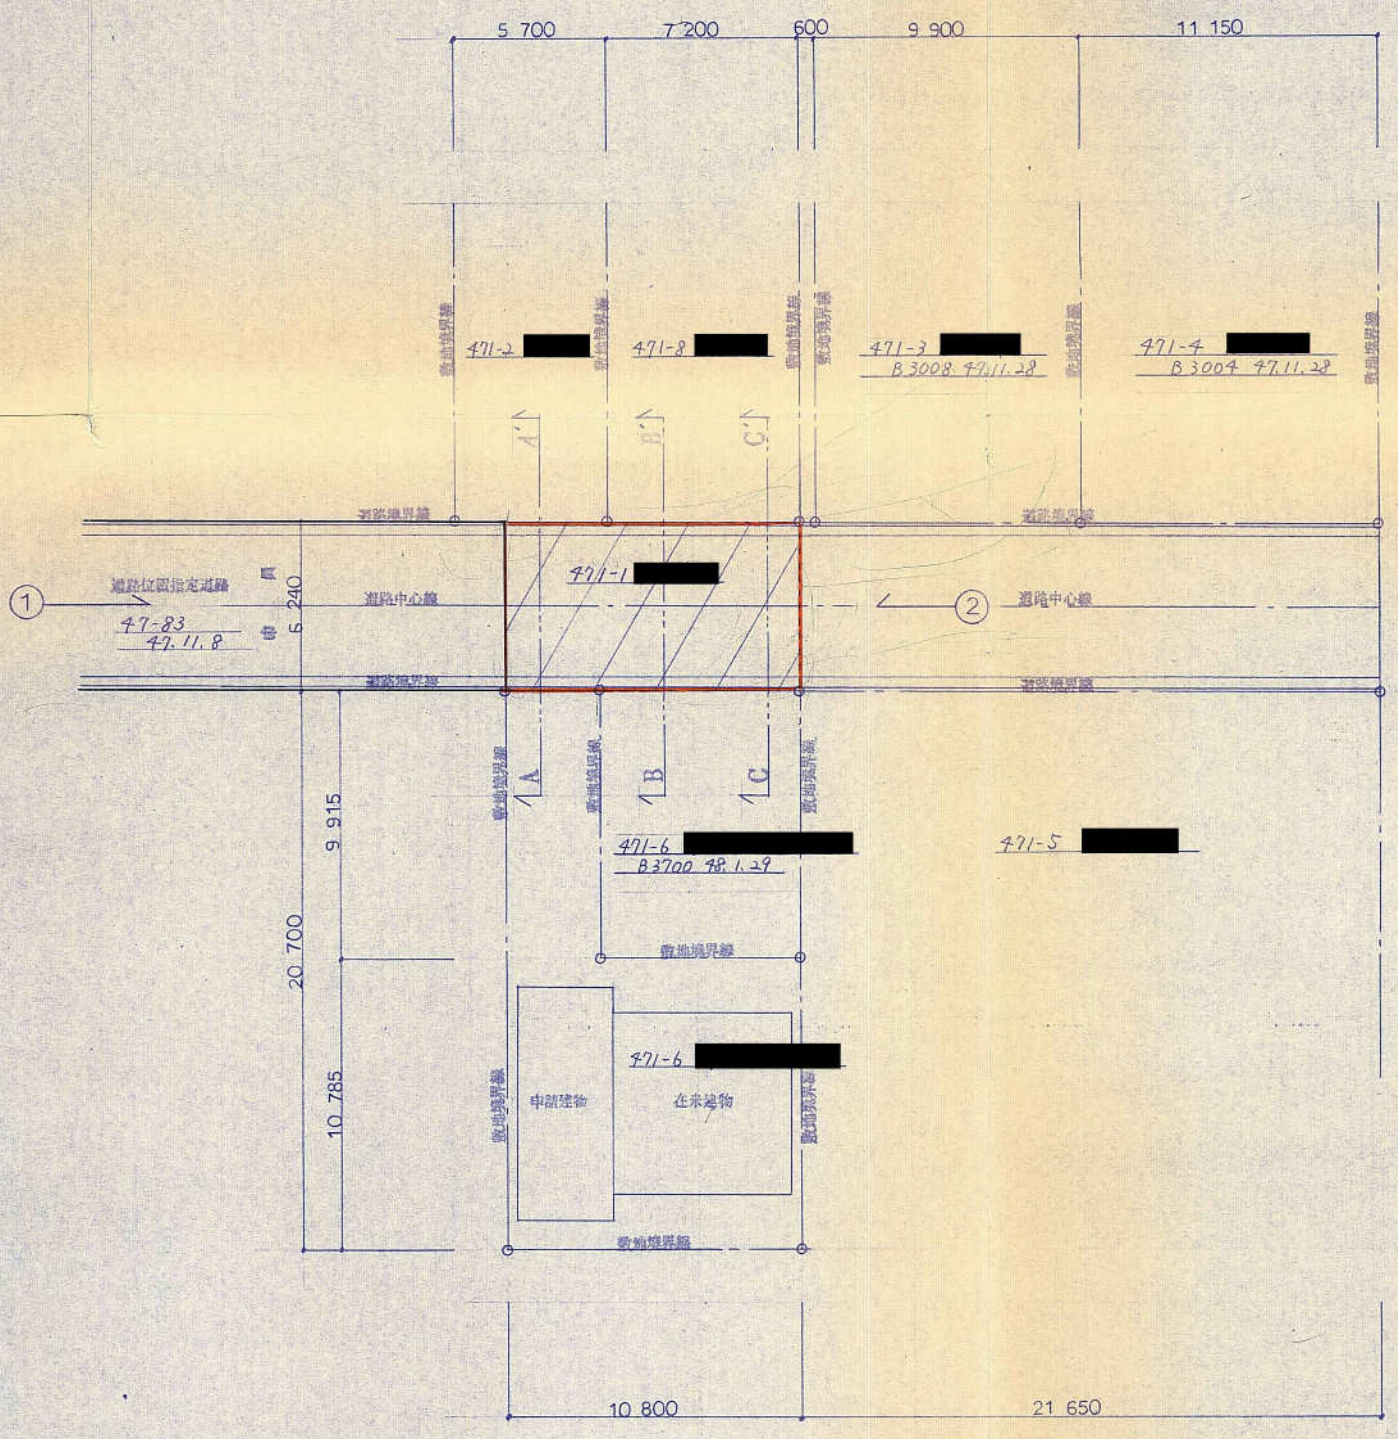

平面圖 1:200

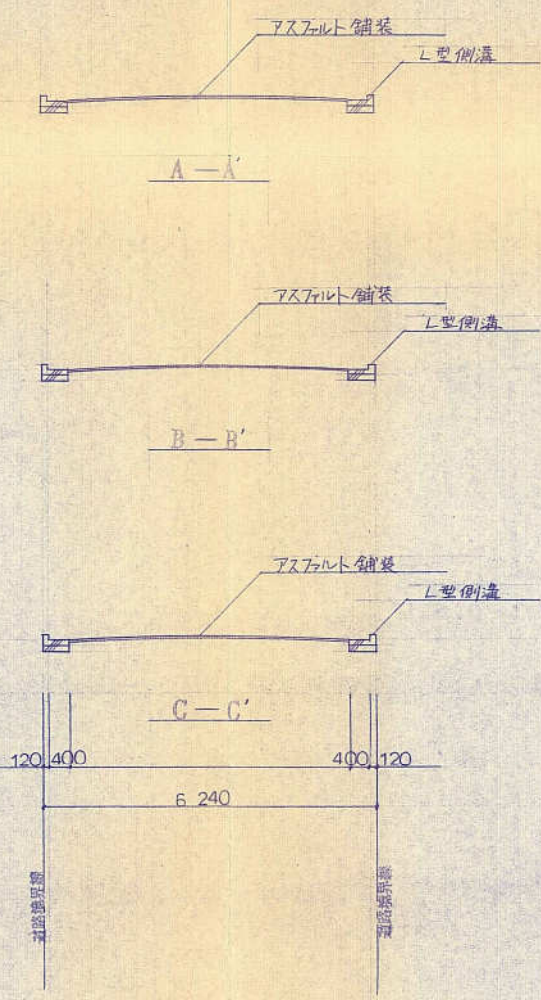

断面圖 1:100

凡例



協定地

MEMO



