
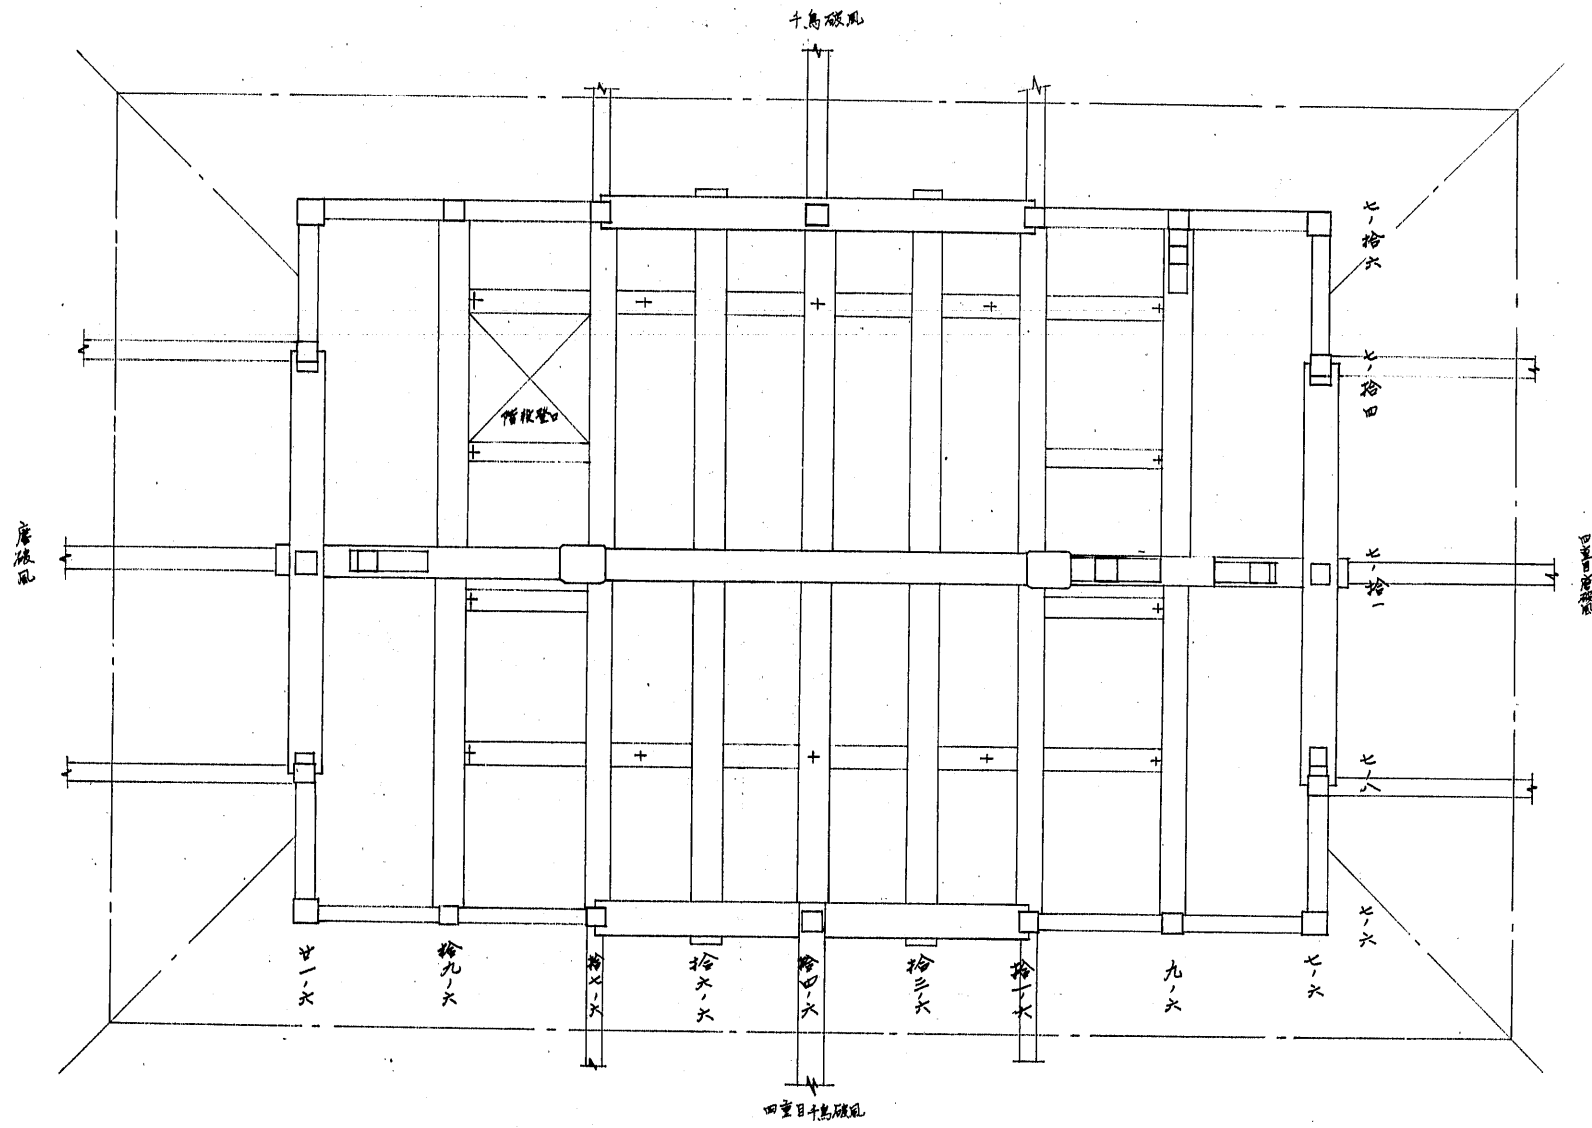


姫路城天守五階補強図

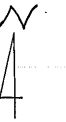

1			
2			
3			
4			
5			
6			
7			
8			
9			
10			
11			
12			
13			