


1.345	棟	降棟
2.344	棟	隅棟

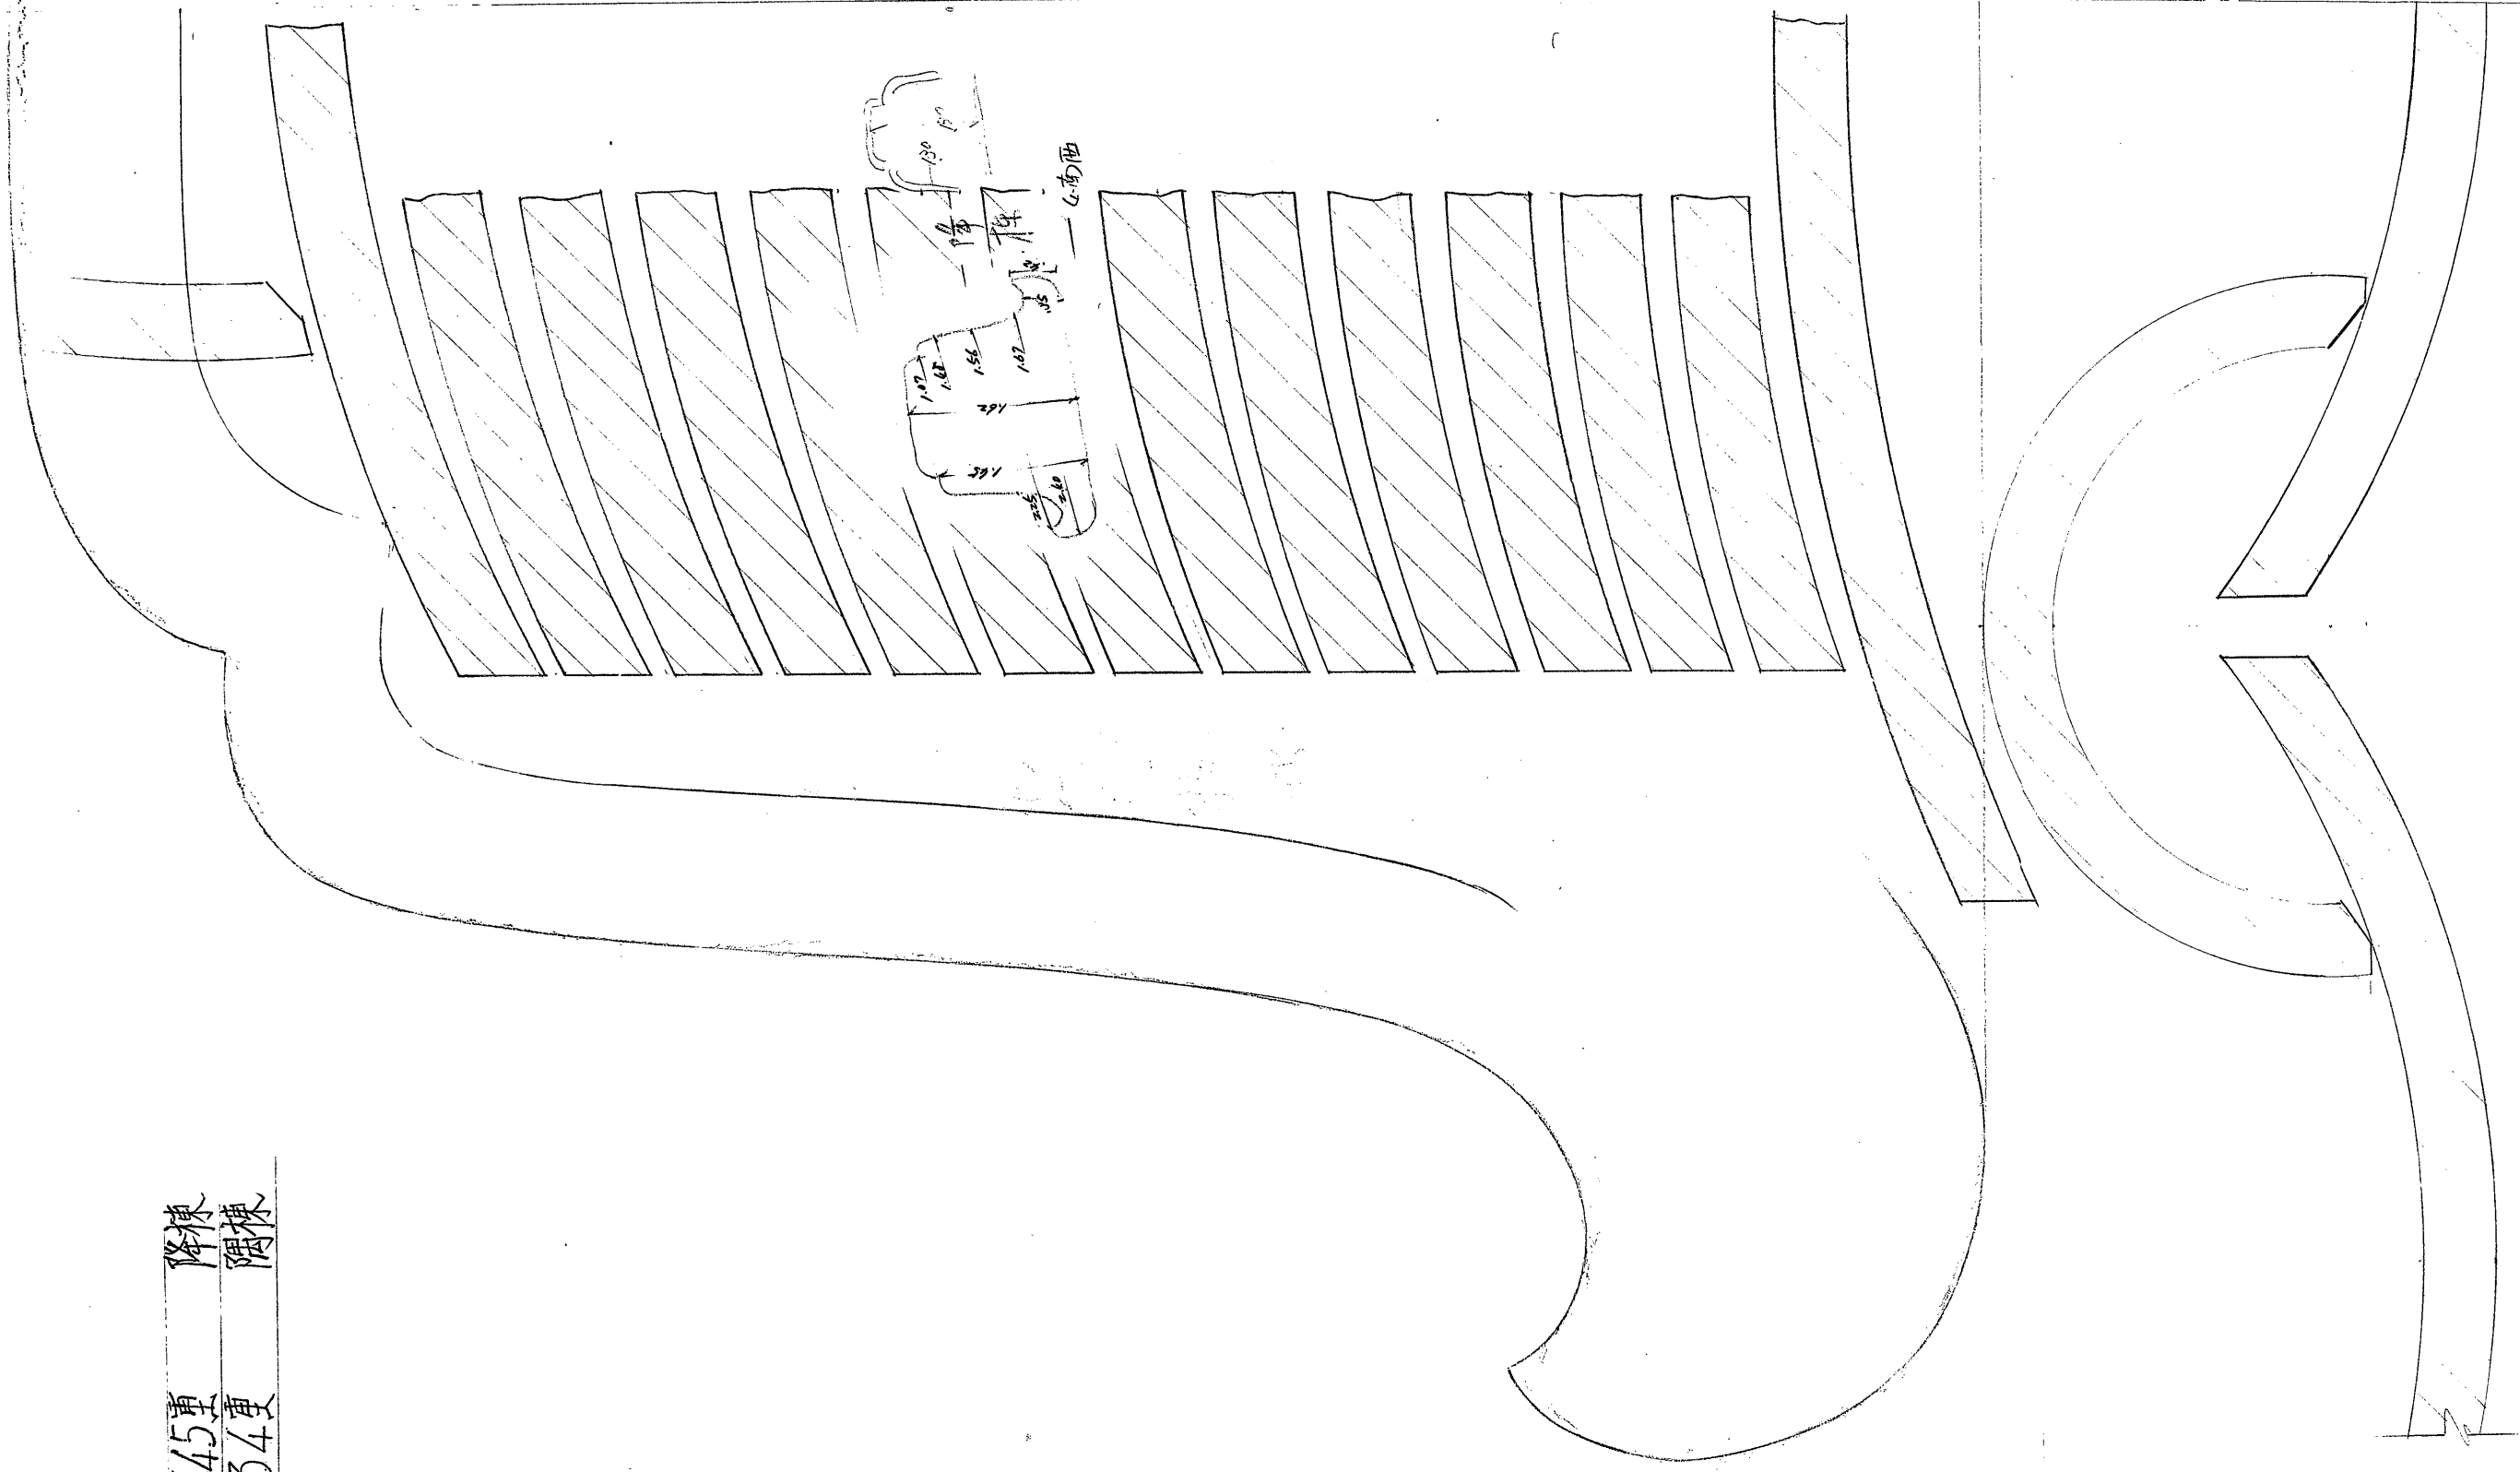

(90)-1121