


公重 屋根均移積算表 173坪1

種別	東面	南面	西面	北面	東側 積算 坪数	西側 積算 坪数	南側 積算 坪数	北側 積算 坪数	小計
洋瓦	1386	4608	1360	4737					12177
瓦葺	646	1938	577	2214					5375
油瓦		192 + 50	50						292
		192 + 50	50						292
瓦葺	82	76	32	102					342
袖瓦		12							12
		12							12
鴨瓦		2	2						4
軒唐草	81	93	31	101					362
鴨唐草		2	2						4
積算					40	40			80
					40	40			80
					40	40			80
					40	40			80
					70	70			158
棟102 坪 90									
棟150 坪 150					53	100			645
棟187 + 30			30						247
棟187 + 30			30						247
棟404 坪 380									784
棟74 坪 70									144
棟15 坪 14									
棟50 坪 50					14	34			177
棟1 坪 1									
棟2 坪 2					1	4			11
棟2 坪 2									
棟1 坪 1									2
棟4 坪 4									4
棟34.3 坪									34.3
棟1401 坪									1401
棟11 坪									11
棟138.0 坪									138.0
棟173.1 坪									173.1

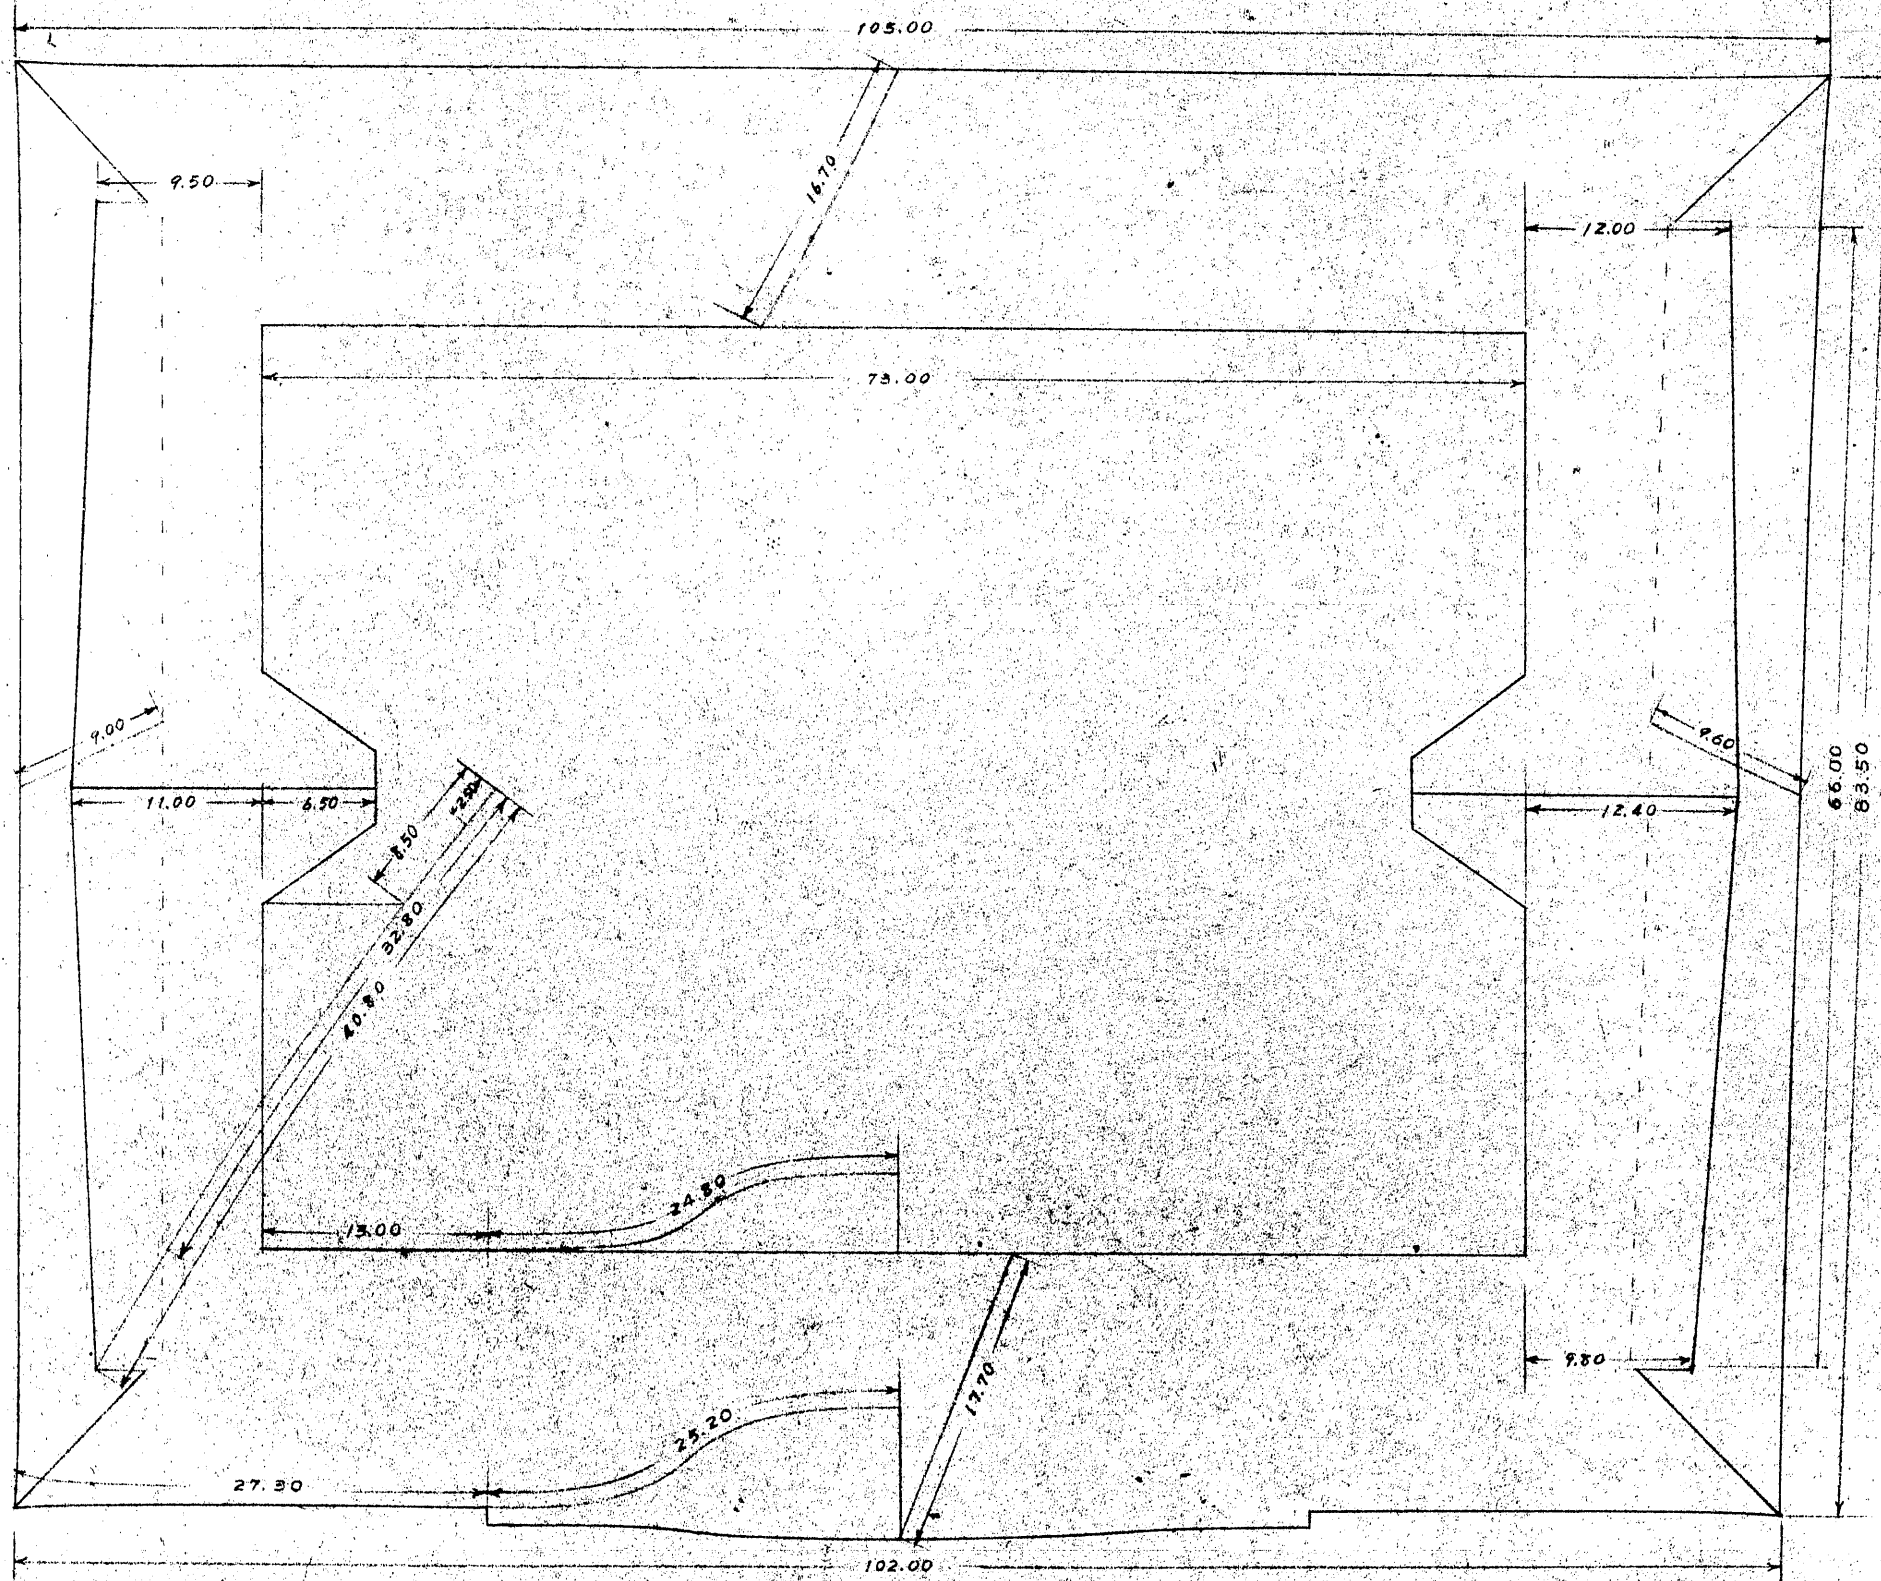

二重屋根