


帶，槽

六、間北側懸真·六葉現寸圖

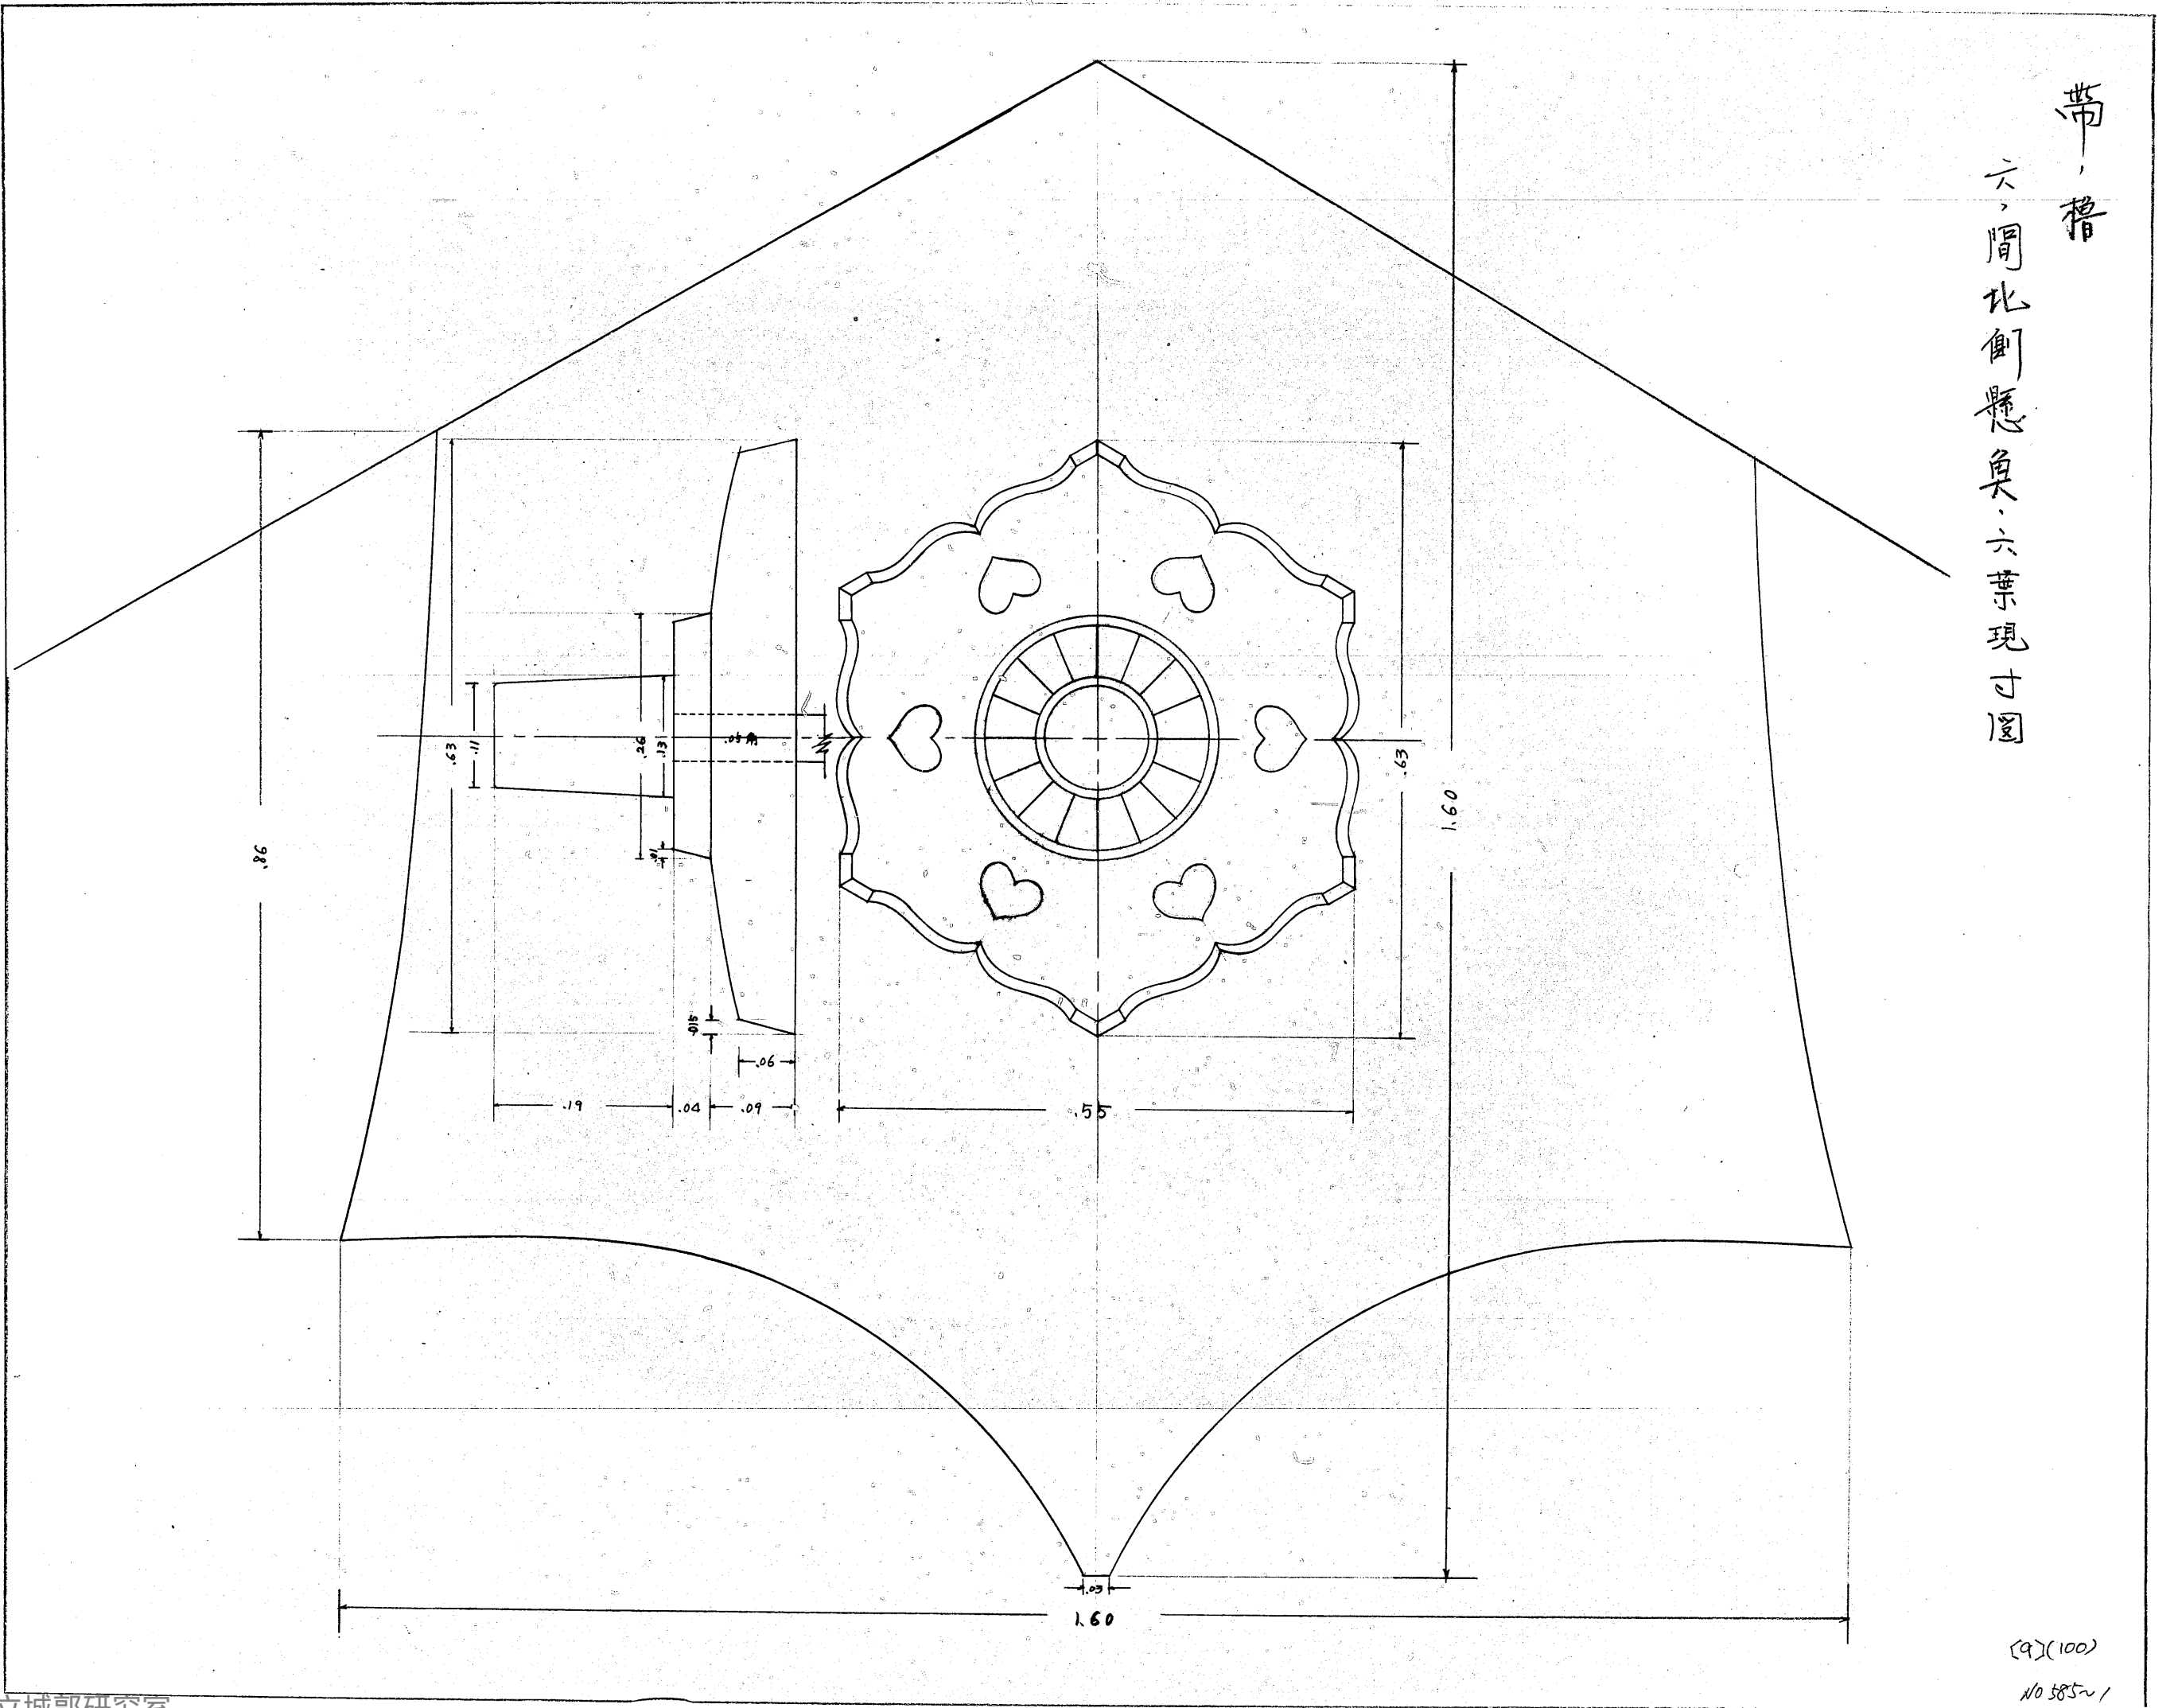

(9)(100)  
No 585~1