
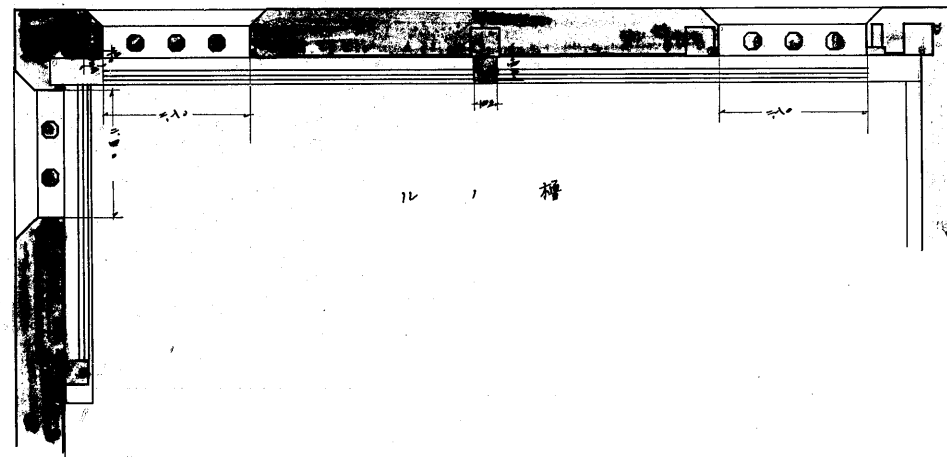
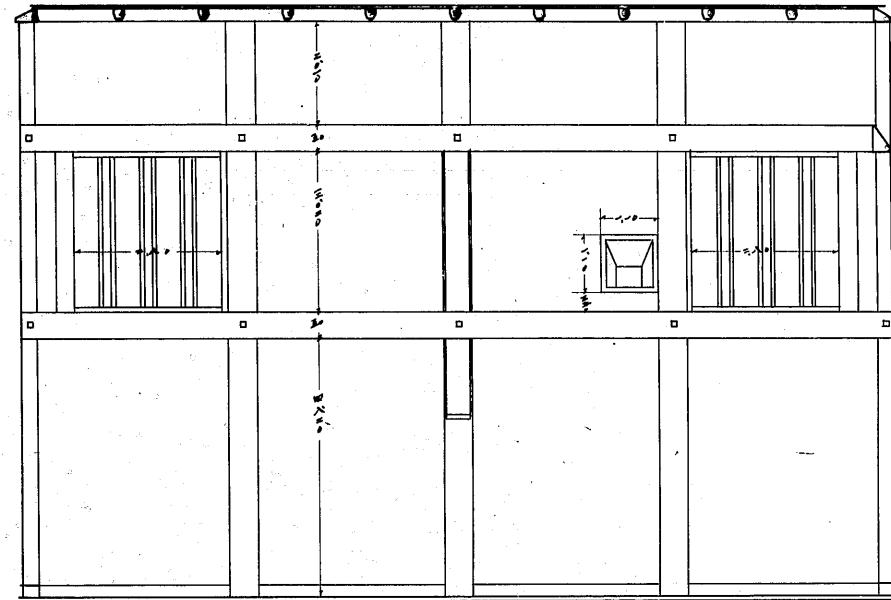


儿、槽窓詳細図 縮尺三十分之一

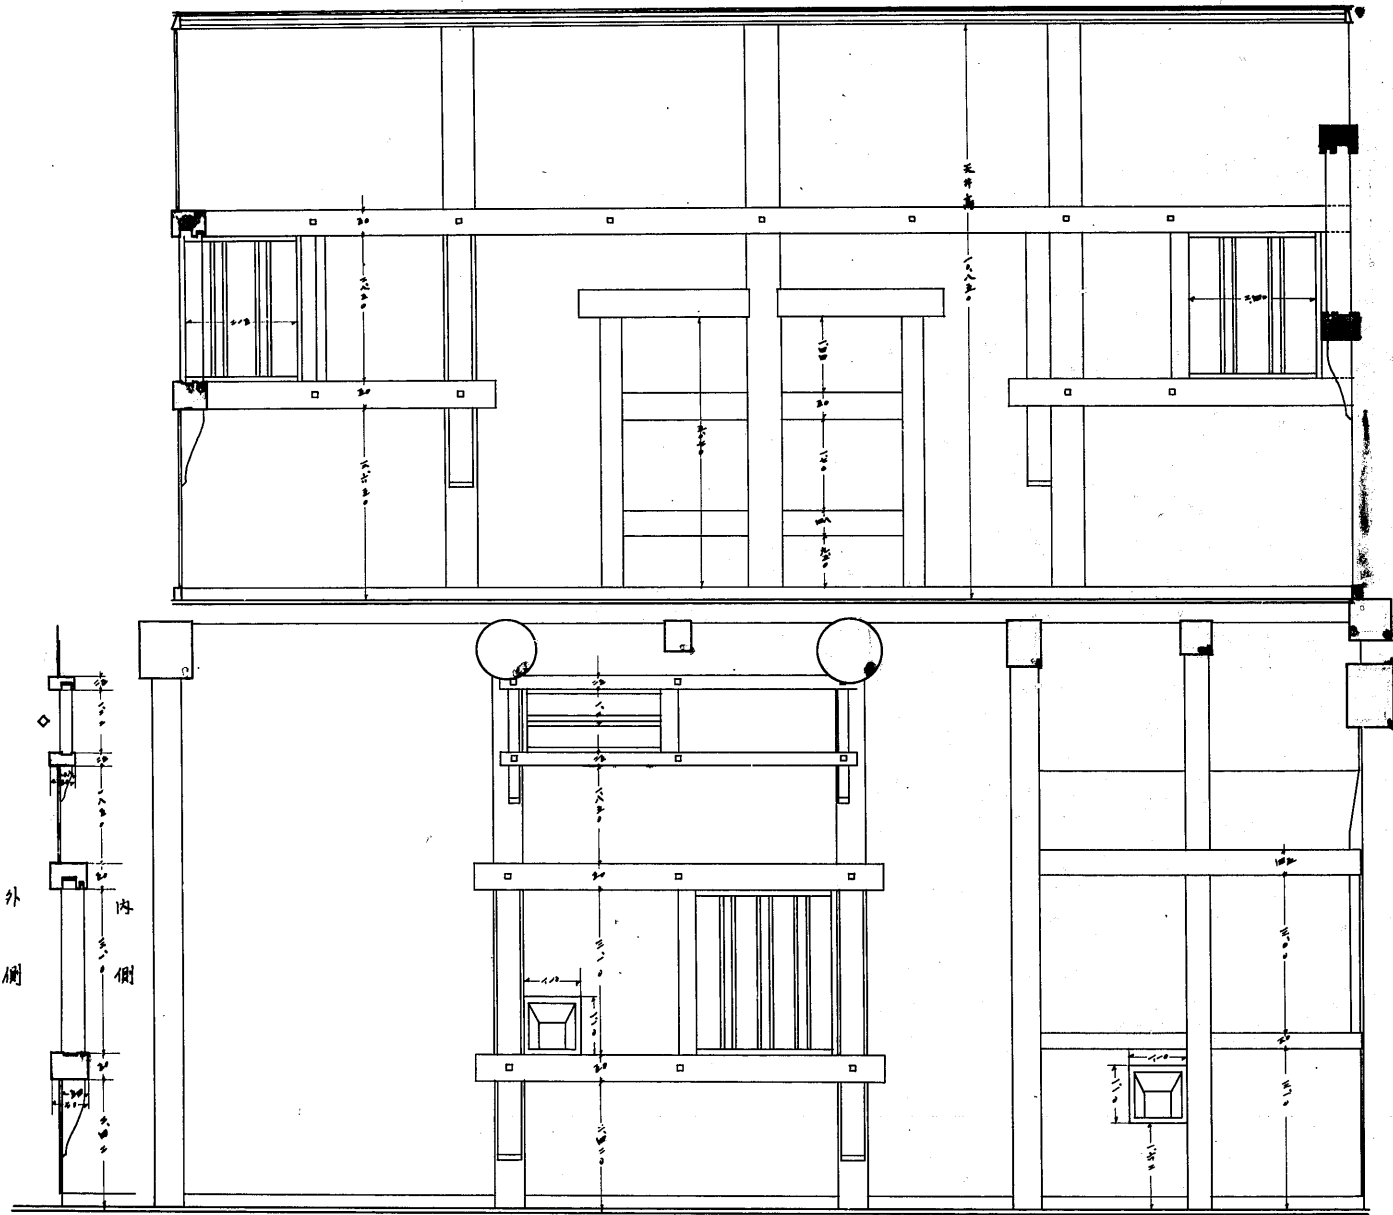

No 591~20

No 591~21