


No. 6995

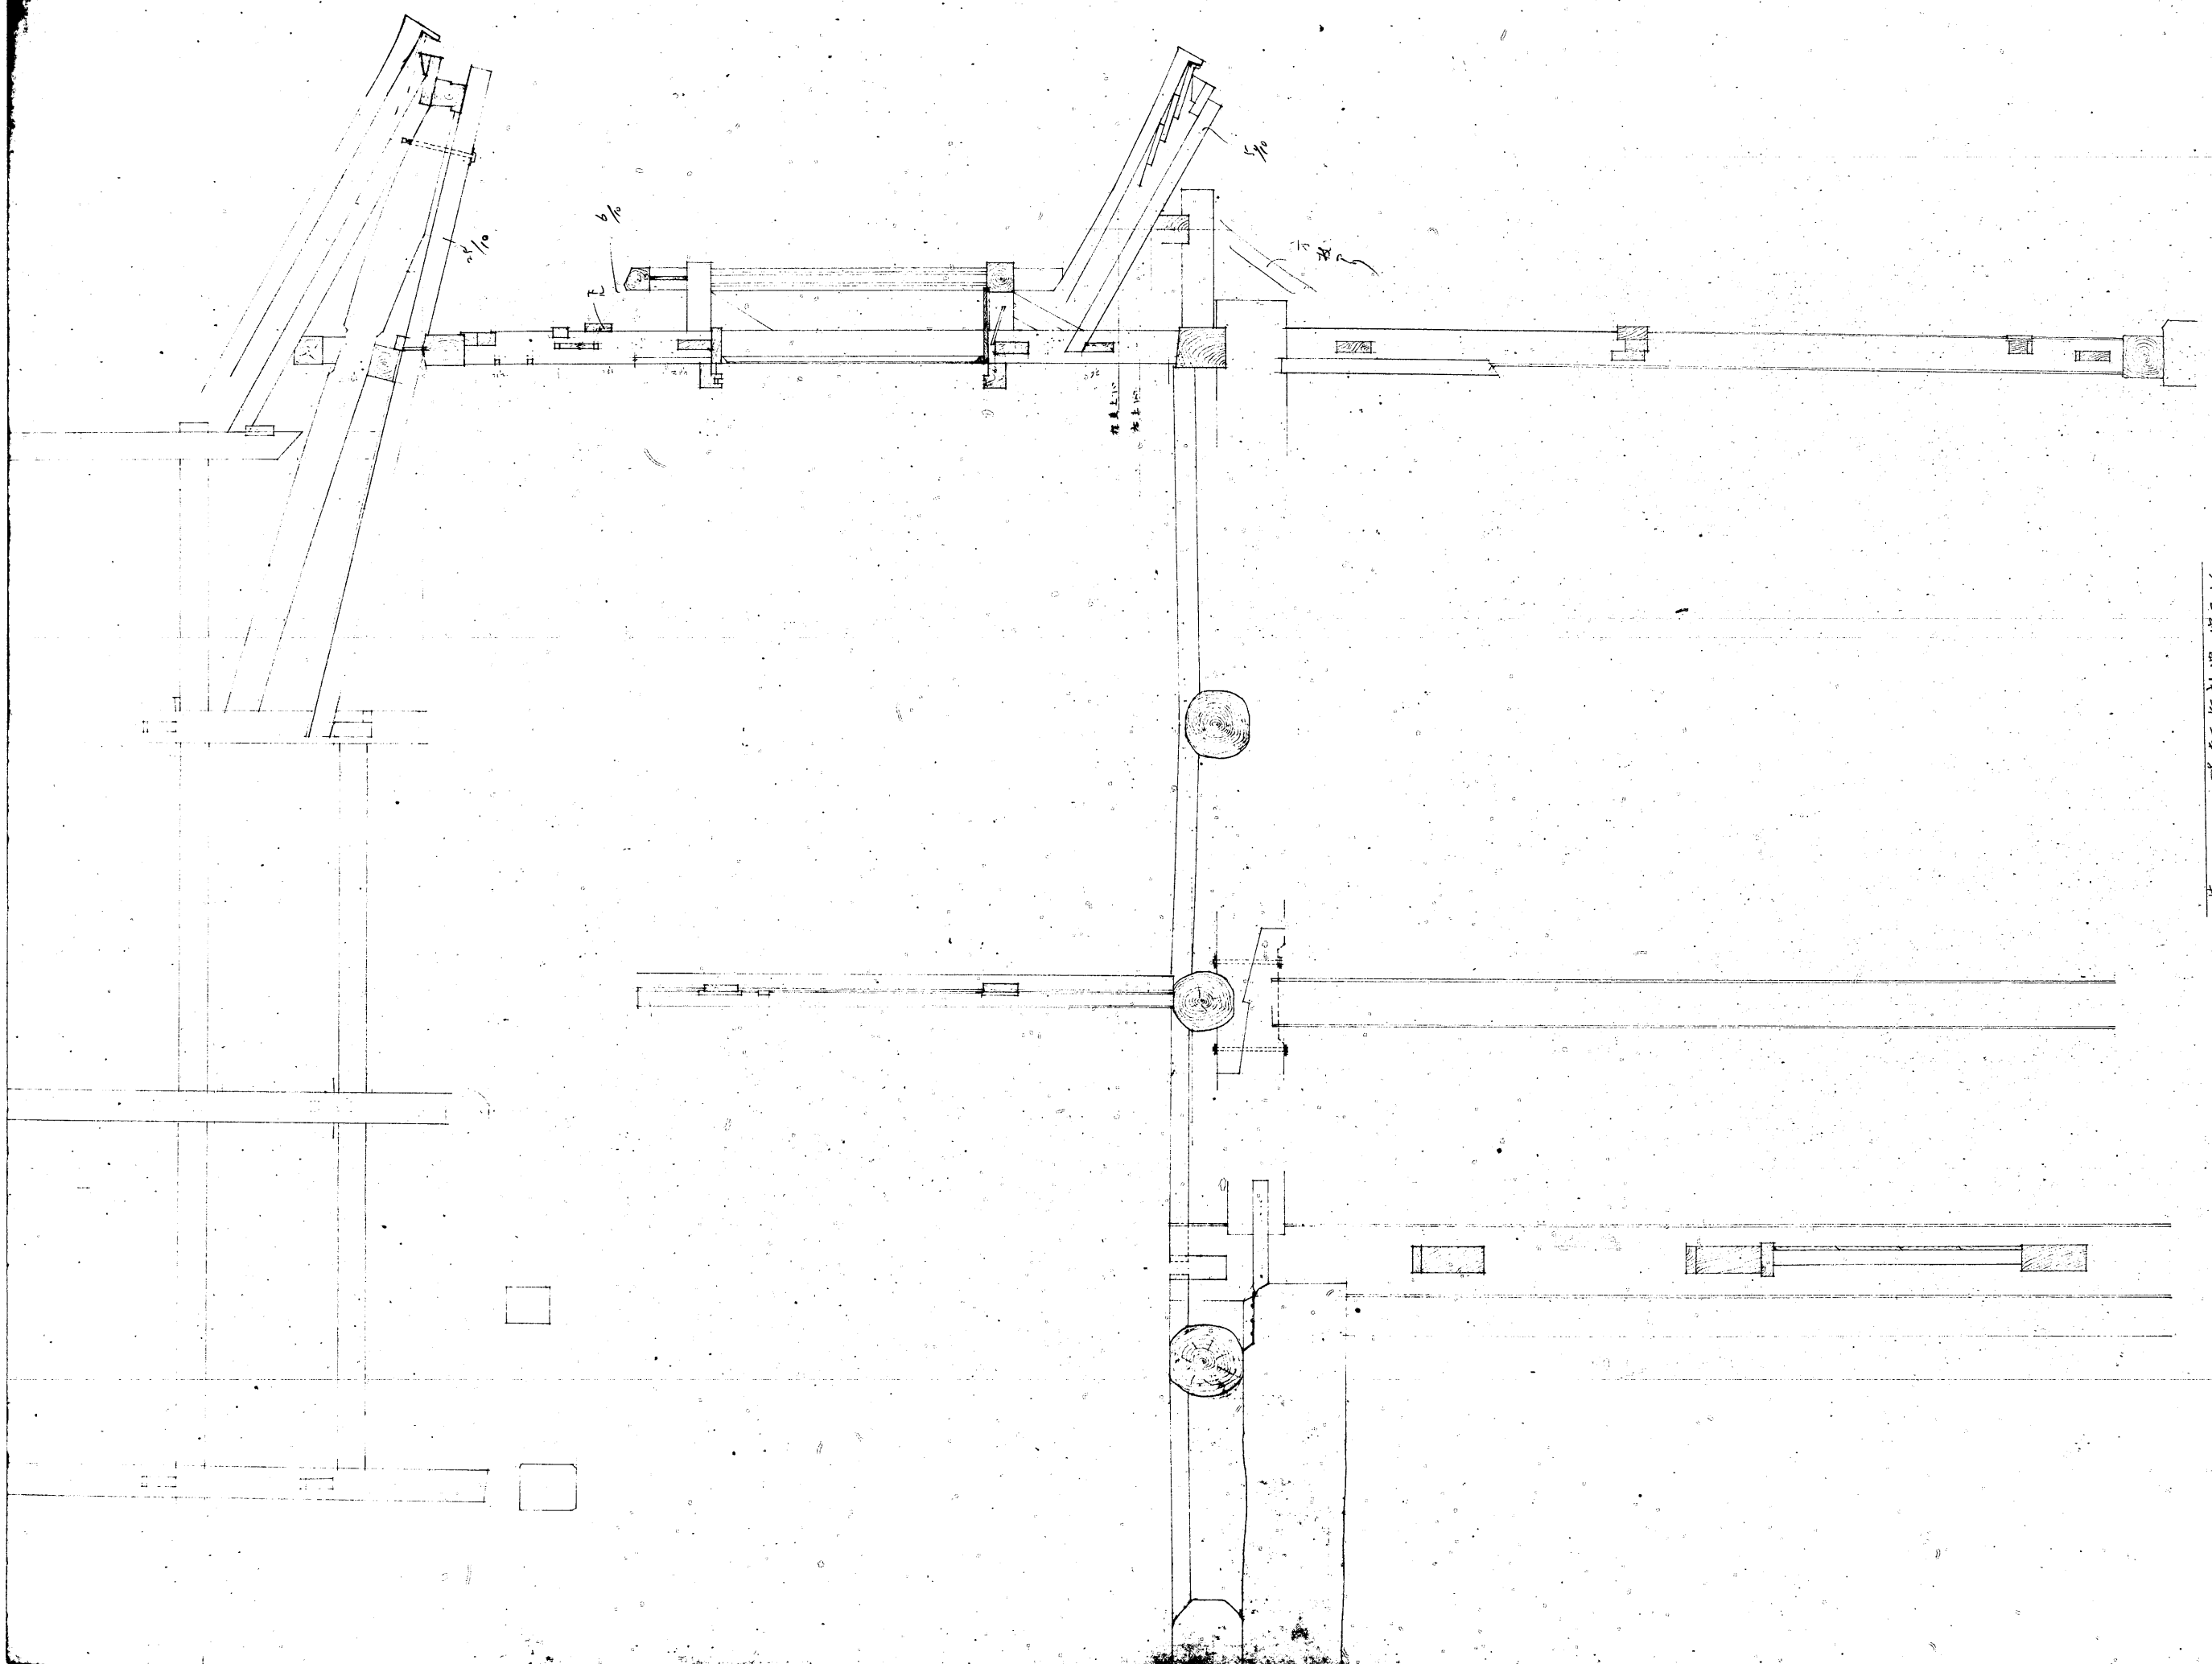

門一二階東面短計圖 縮尺 1/6