
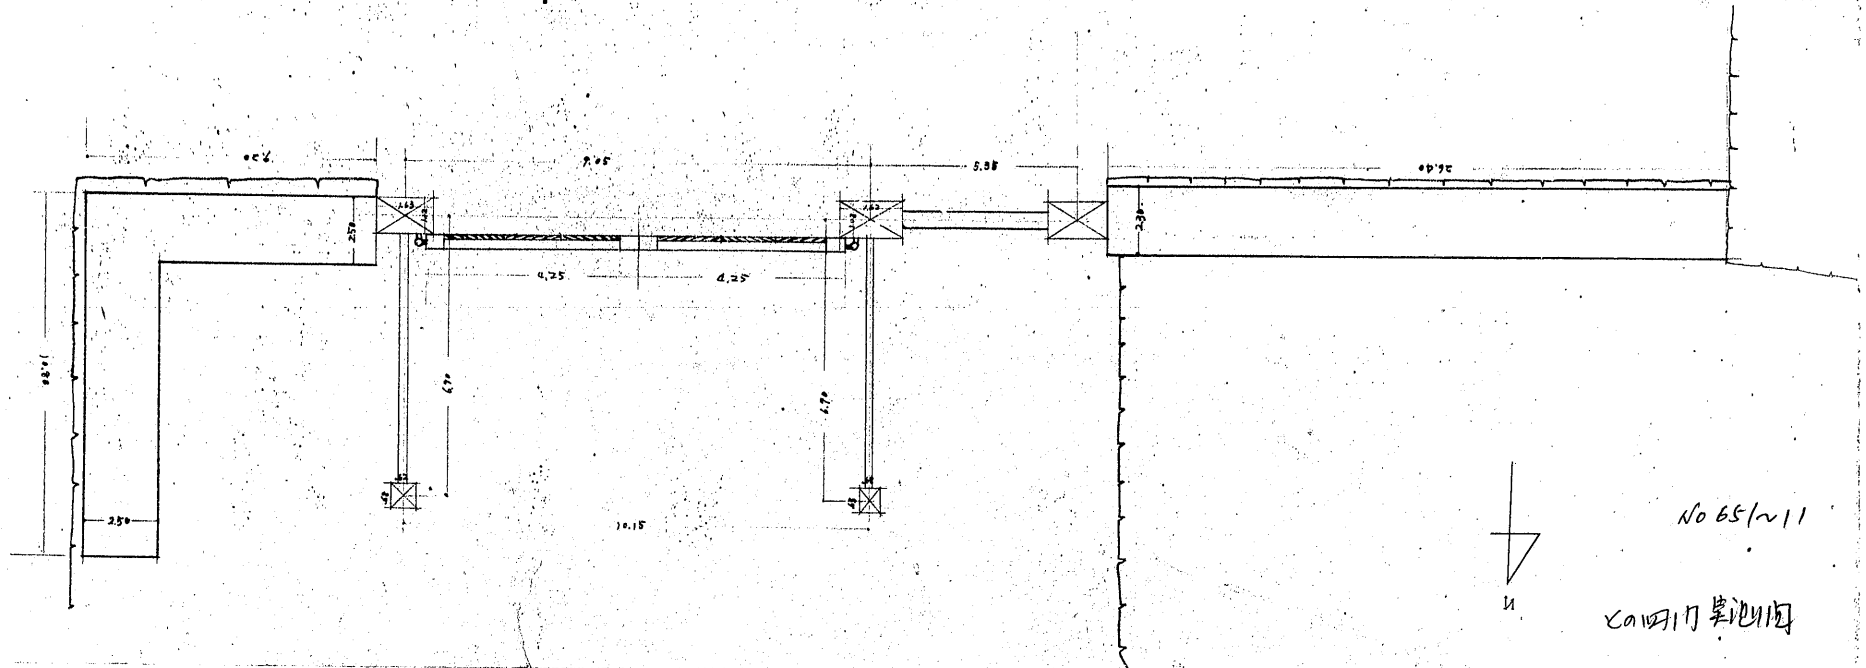


板 4
柱 12 (2)
窓 3

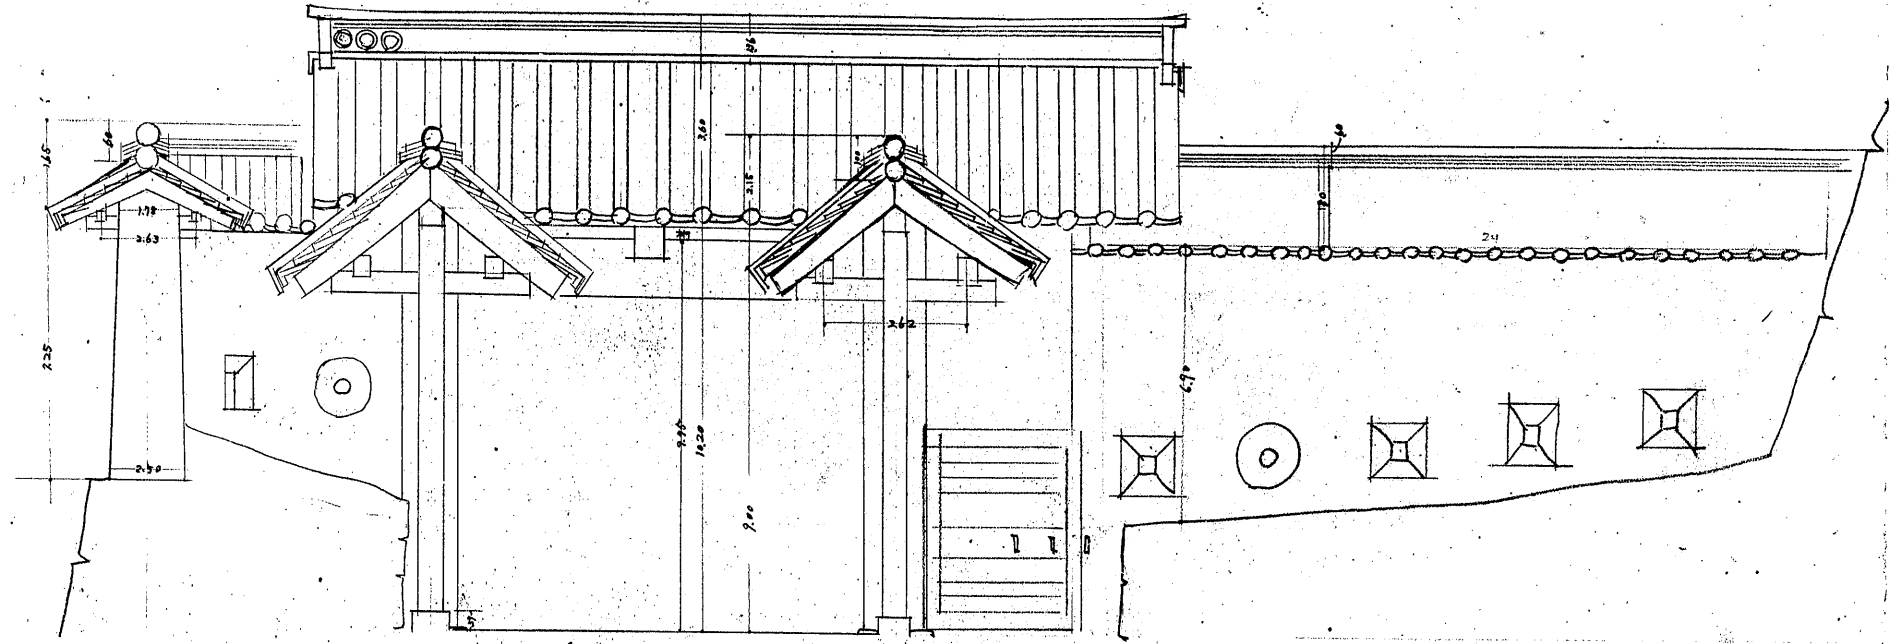

No 65/211
カニ川門築池園