



南面 1/100

南

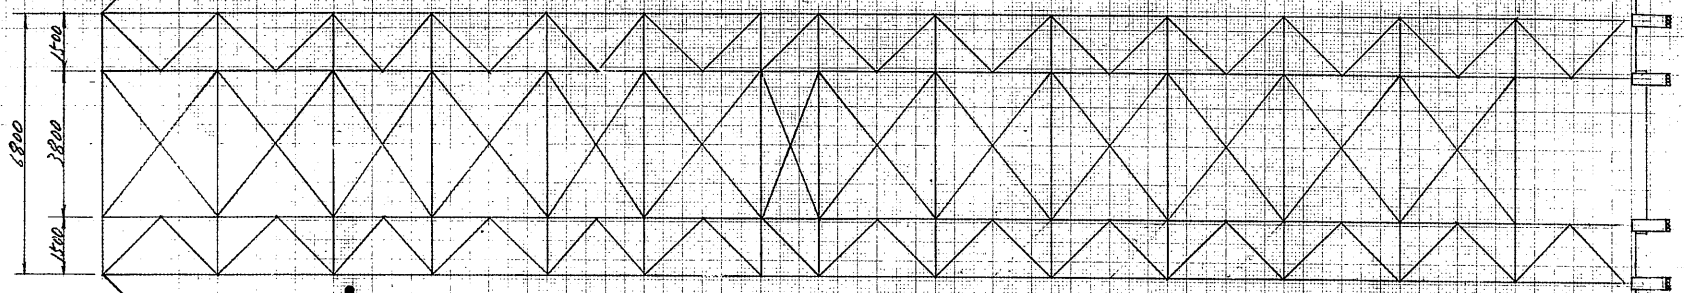

北面 1/100


北

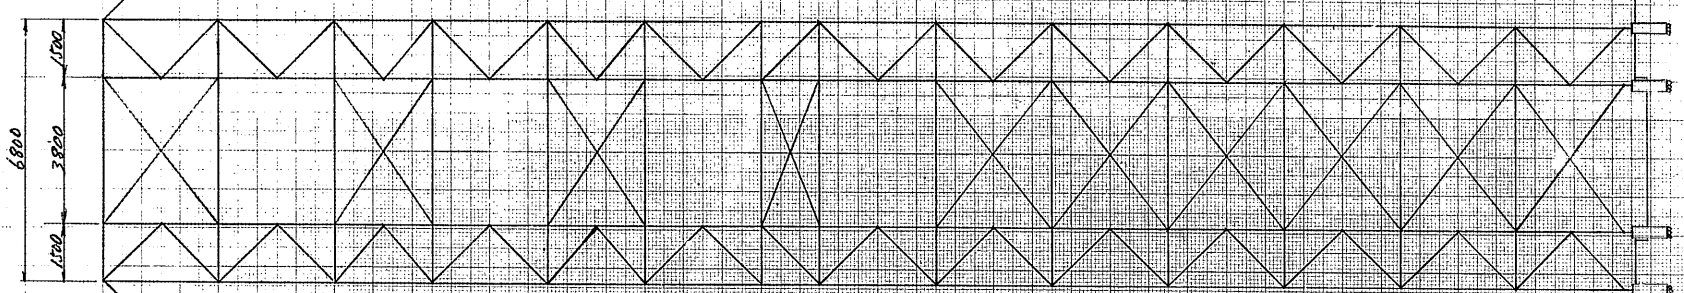


東西面 1/100

南

北

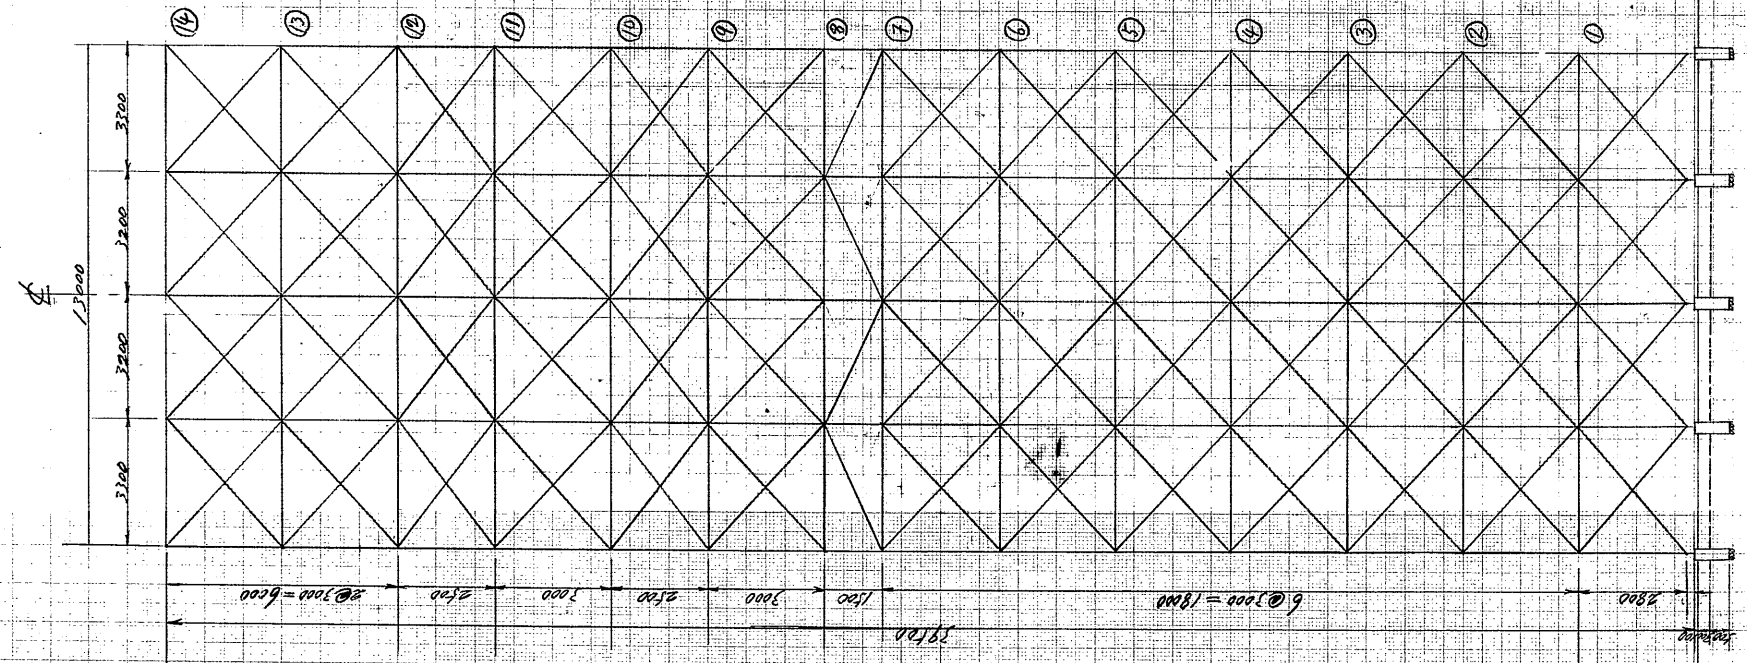

最上部平面圖 1/100

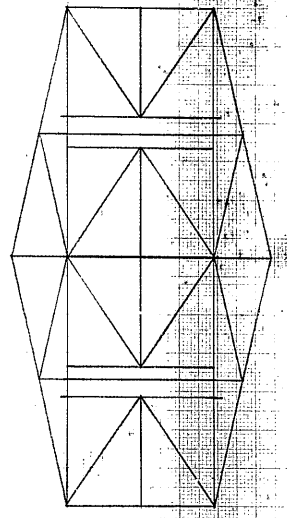

平面圖 1/100

