


内石

① 断面 A-A 1/20

① 側面圖 1/20

No. 599-7

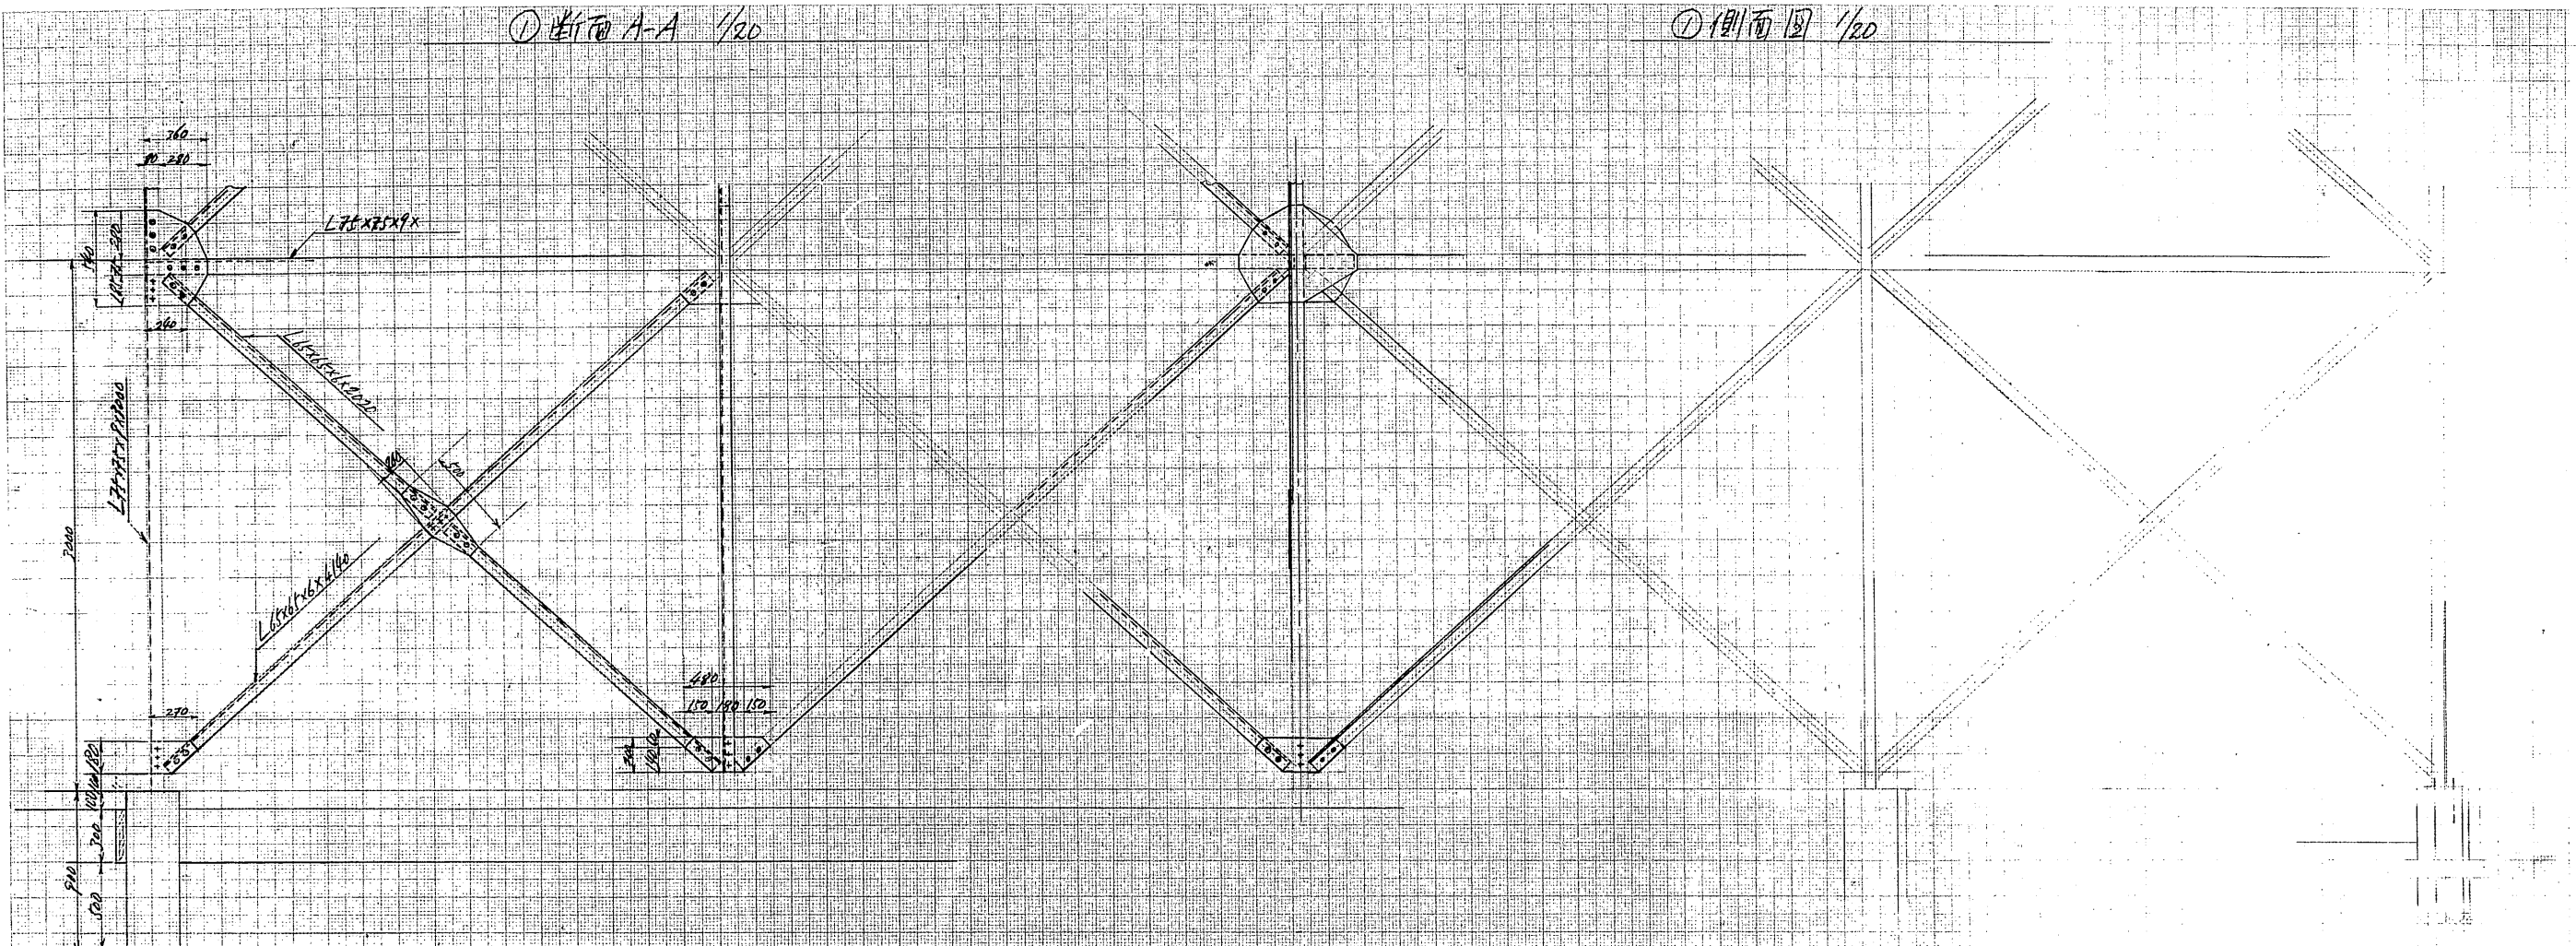

① 平面圖 1/20

① 基礎平面圖 1/20

