


擁壁計画図

S=1:600 (A1), 1:1200 (A3)

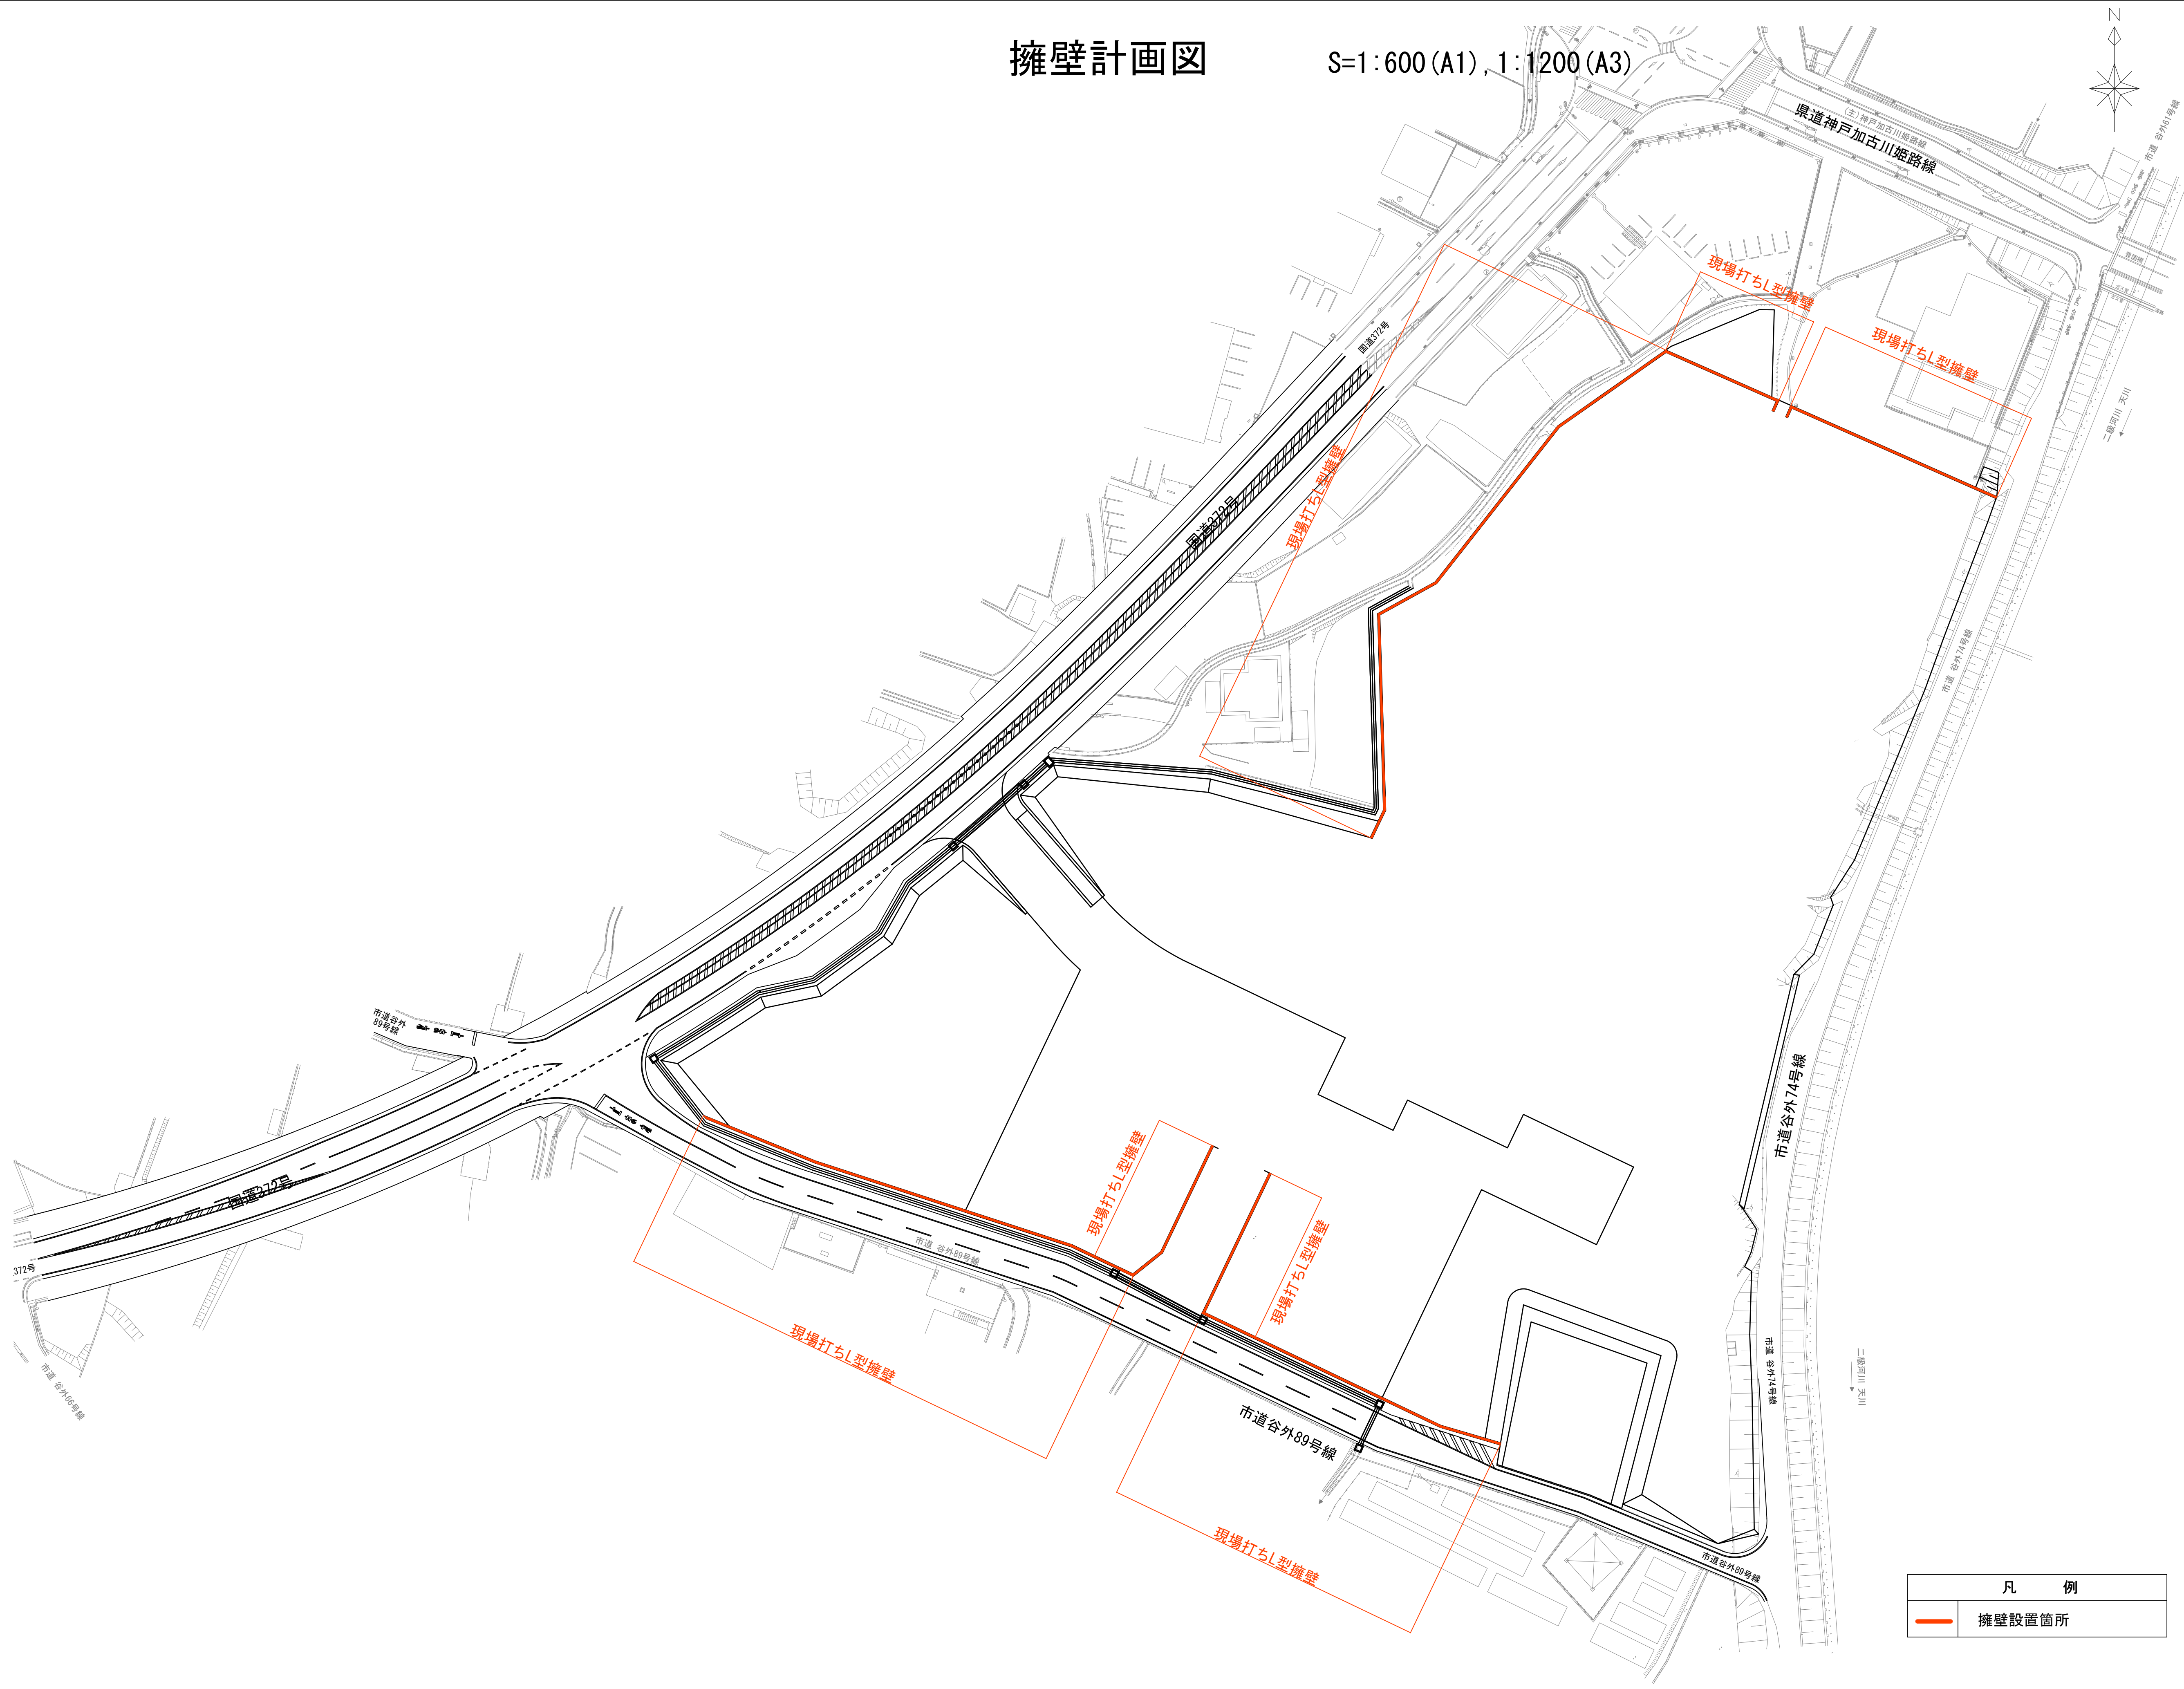

凡 例	
	擁壁設置箇所